



FOUNDATION PLAN
1/4" = 1'-0"

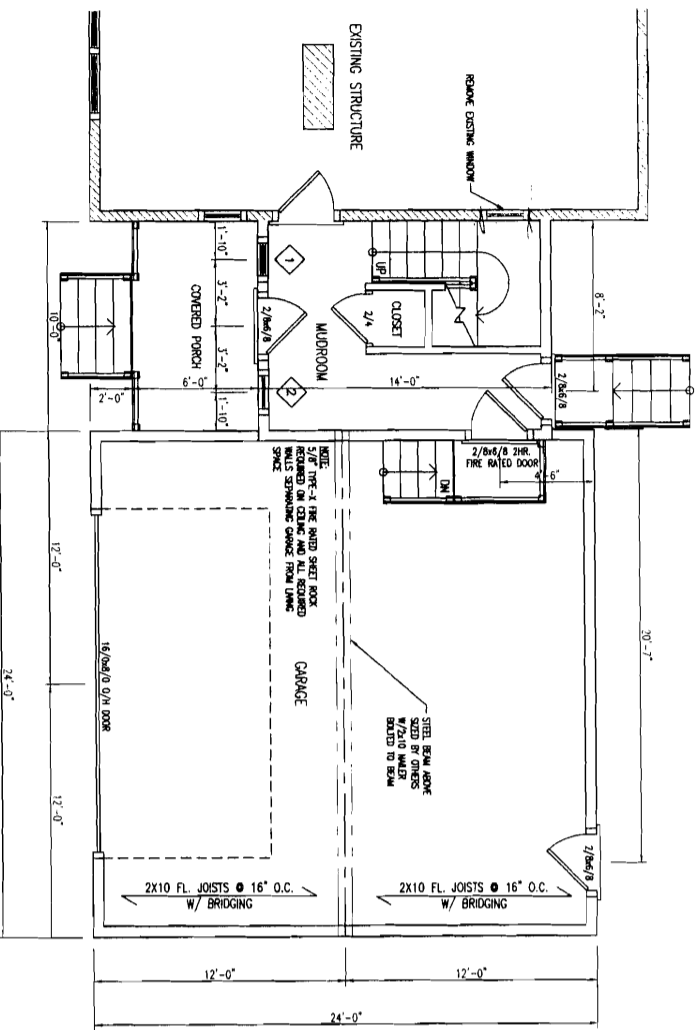

FIRST FLOOR PLAN
1/4" = 1'-0"

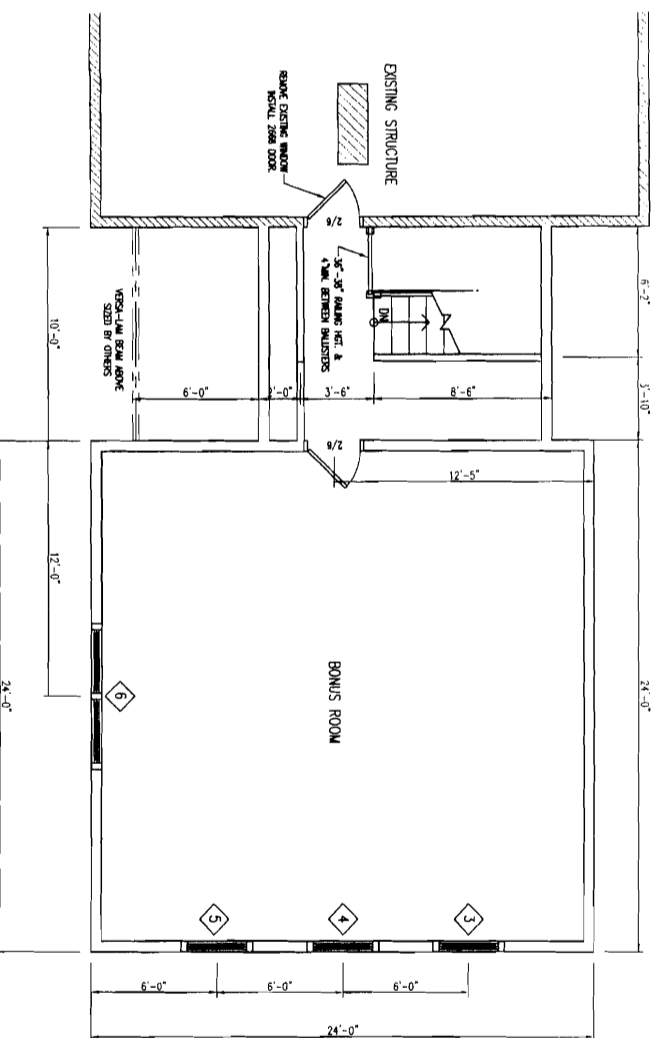

SECOND FLOOR PLAN
1/4" = 1'-0"

REVISIONS:

NO.	DATE	DESCRIPTION
1		FOR SETTING AREA
2		OUTLINE EACH SEPARATE SETTING OF THE BUILDING
3		FOR EACH SEPARATE SETTING OF THE BUILDING
4		ALL DIMENSIONS SHALL BE INDICATED

NOTES:
 1. ALL DIMENSIONS SHALL BE INDICATED IN THE FOLLOWING LOCATIONS:
 2. OUTLINE EACH SEPARATE SETTING OF THE BUILDING
 3. FOR EACH SEPARATE SETTING OF THE BUILDING
 4. ALL DIMENSIONS SHALL BE INDICATED

THIS INFORMATION IS PROVIDED TO OUR CUSTOMERS AS A SERVICE OF HANCOCK LUMBER. CUSTOMERS SHOULD APPRECIATE, HOWEVER, THAT THIS INFORMATION IS NOT THE WORK PRODUCT OF ANY ARCHITECT, NEITHER HANCOCK LUMBER NOR ANY OF ITS EMPLOYEES ARE REGISTERED ARCHITECTS WITHIN THE STATE OF MAINE, AND CUSTOMERS MAY WANT TO CONSULT WITH AN ARCHITECT BEFORE TAKING FINAL ACTION WITH REGARD TO ANY BUILDING OR STRUCTURE. CUSTOMERS SHOULD ALSO APPRECIATE THAT, BY PROVIDING CUSTOMERS WITH THIS INFORMATION, HANCOCK LUMBER DOES NOT GUARANTEE THE SOUNDNESS OR SUITABILITY OF THE INFORMATION FOR ANY PURPOSE OF THE CUSTOMER.

FOUNDATION / FLOOR PLANS
 FOLEY GARAGE ADDITION
 PORTLAND, MAINE



Date : 09/07/06
 Scale : 1/4" = 1'-0"
 Drawn By: RRB
 Project: A002306
 Sheet Number:
 2-of-3

11/07
 11/07/06