



4  
A2

SIDE ELEVATION

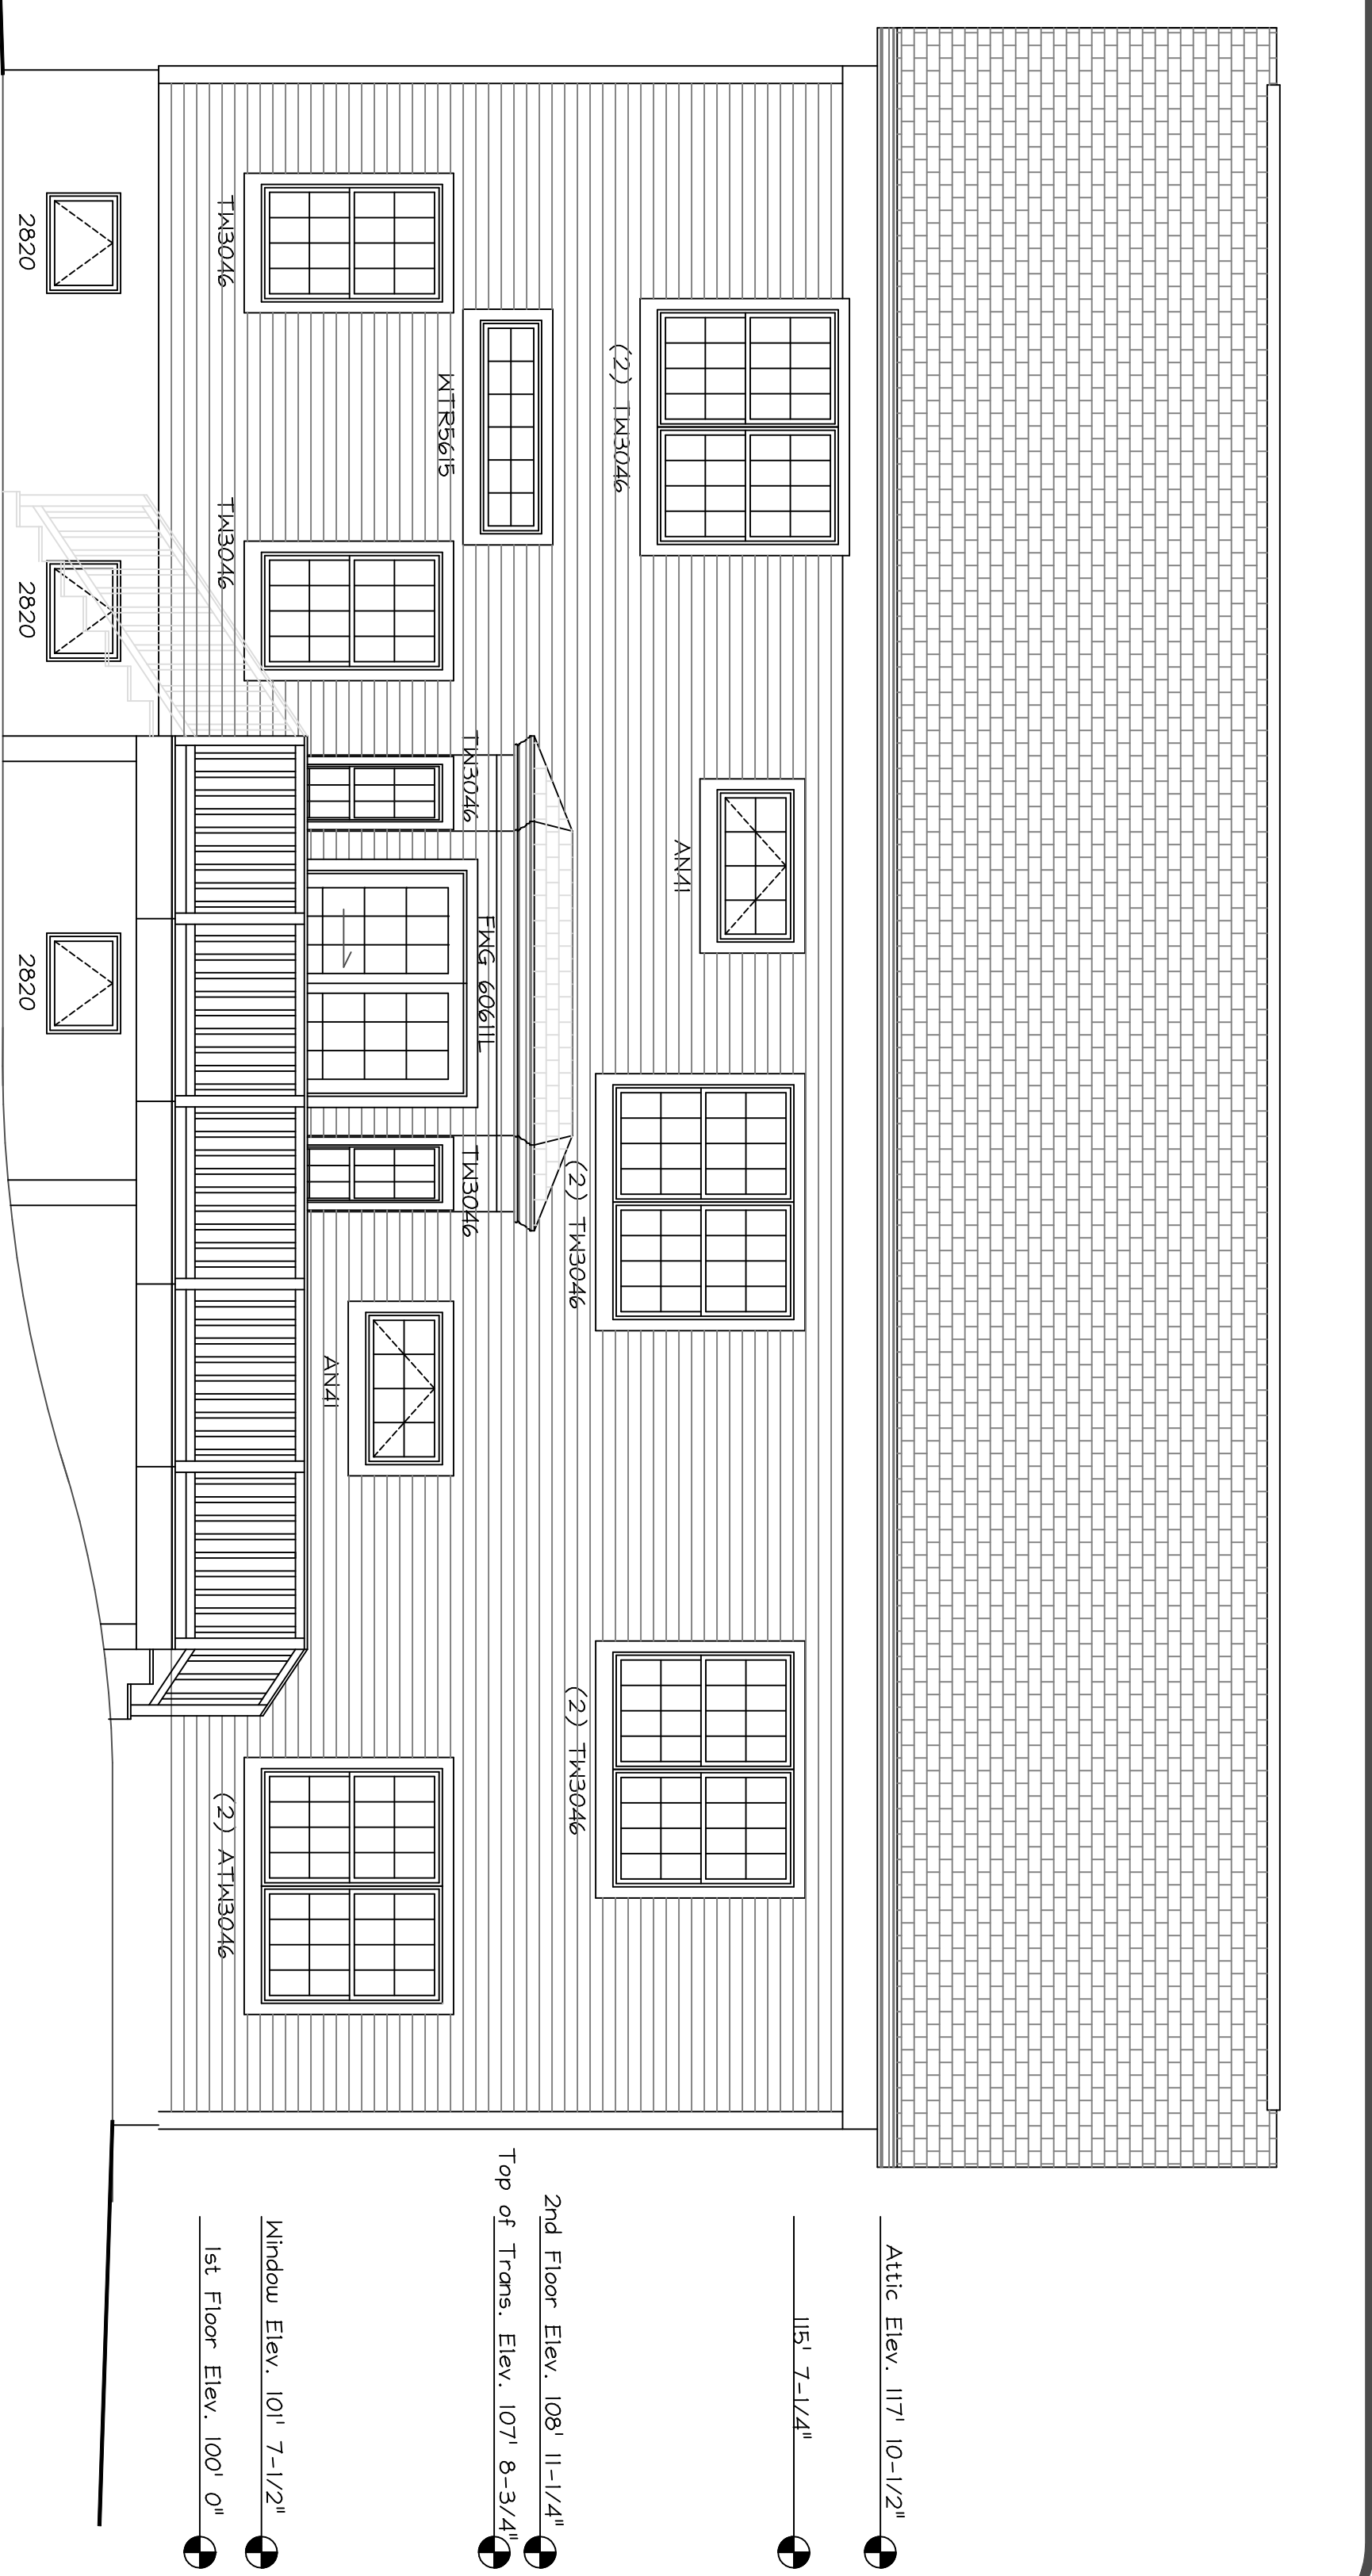


4  
A2

BACK ELEVATION

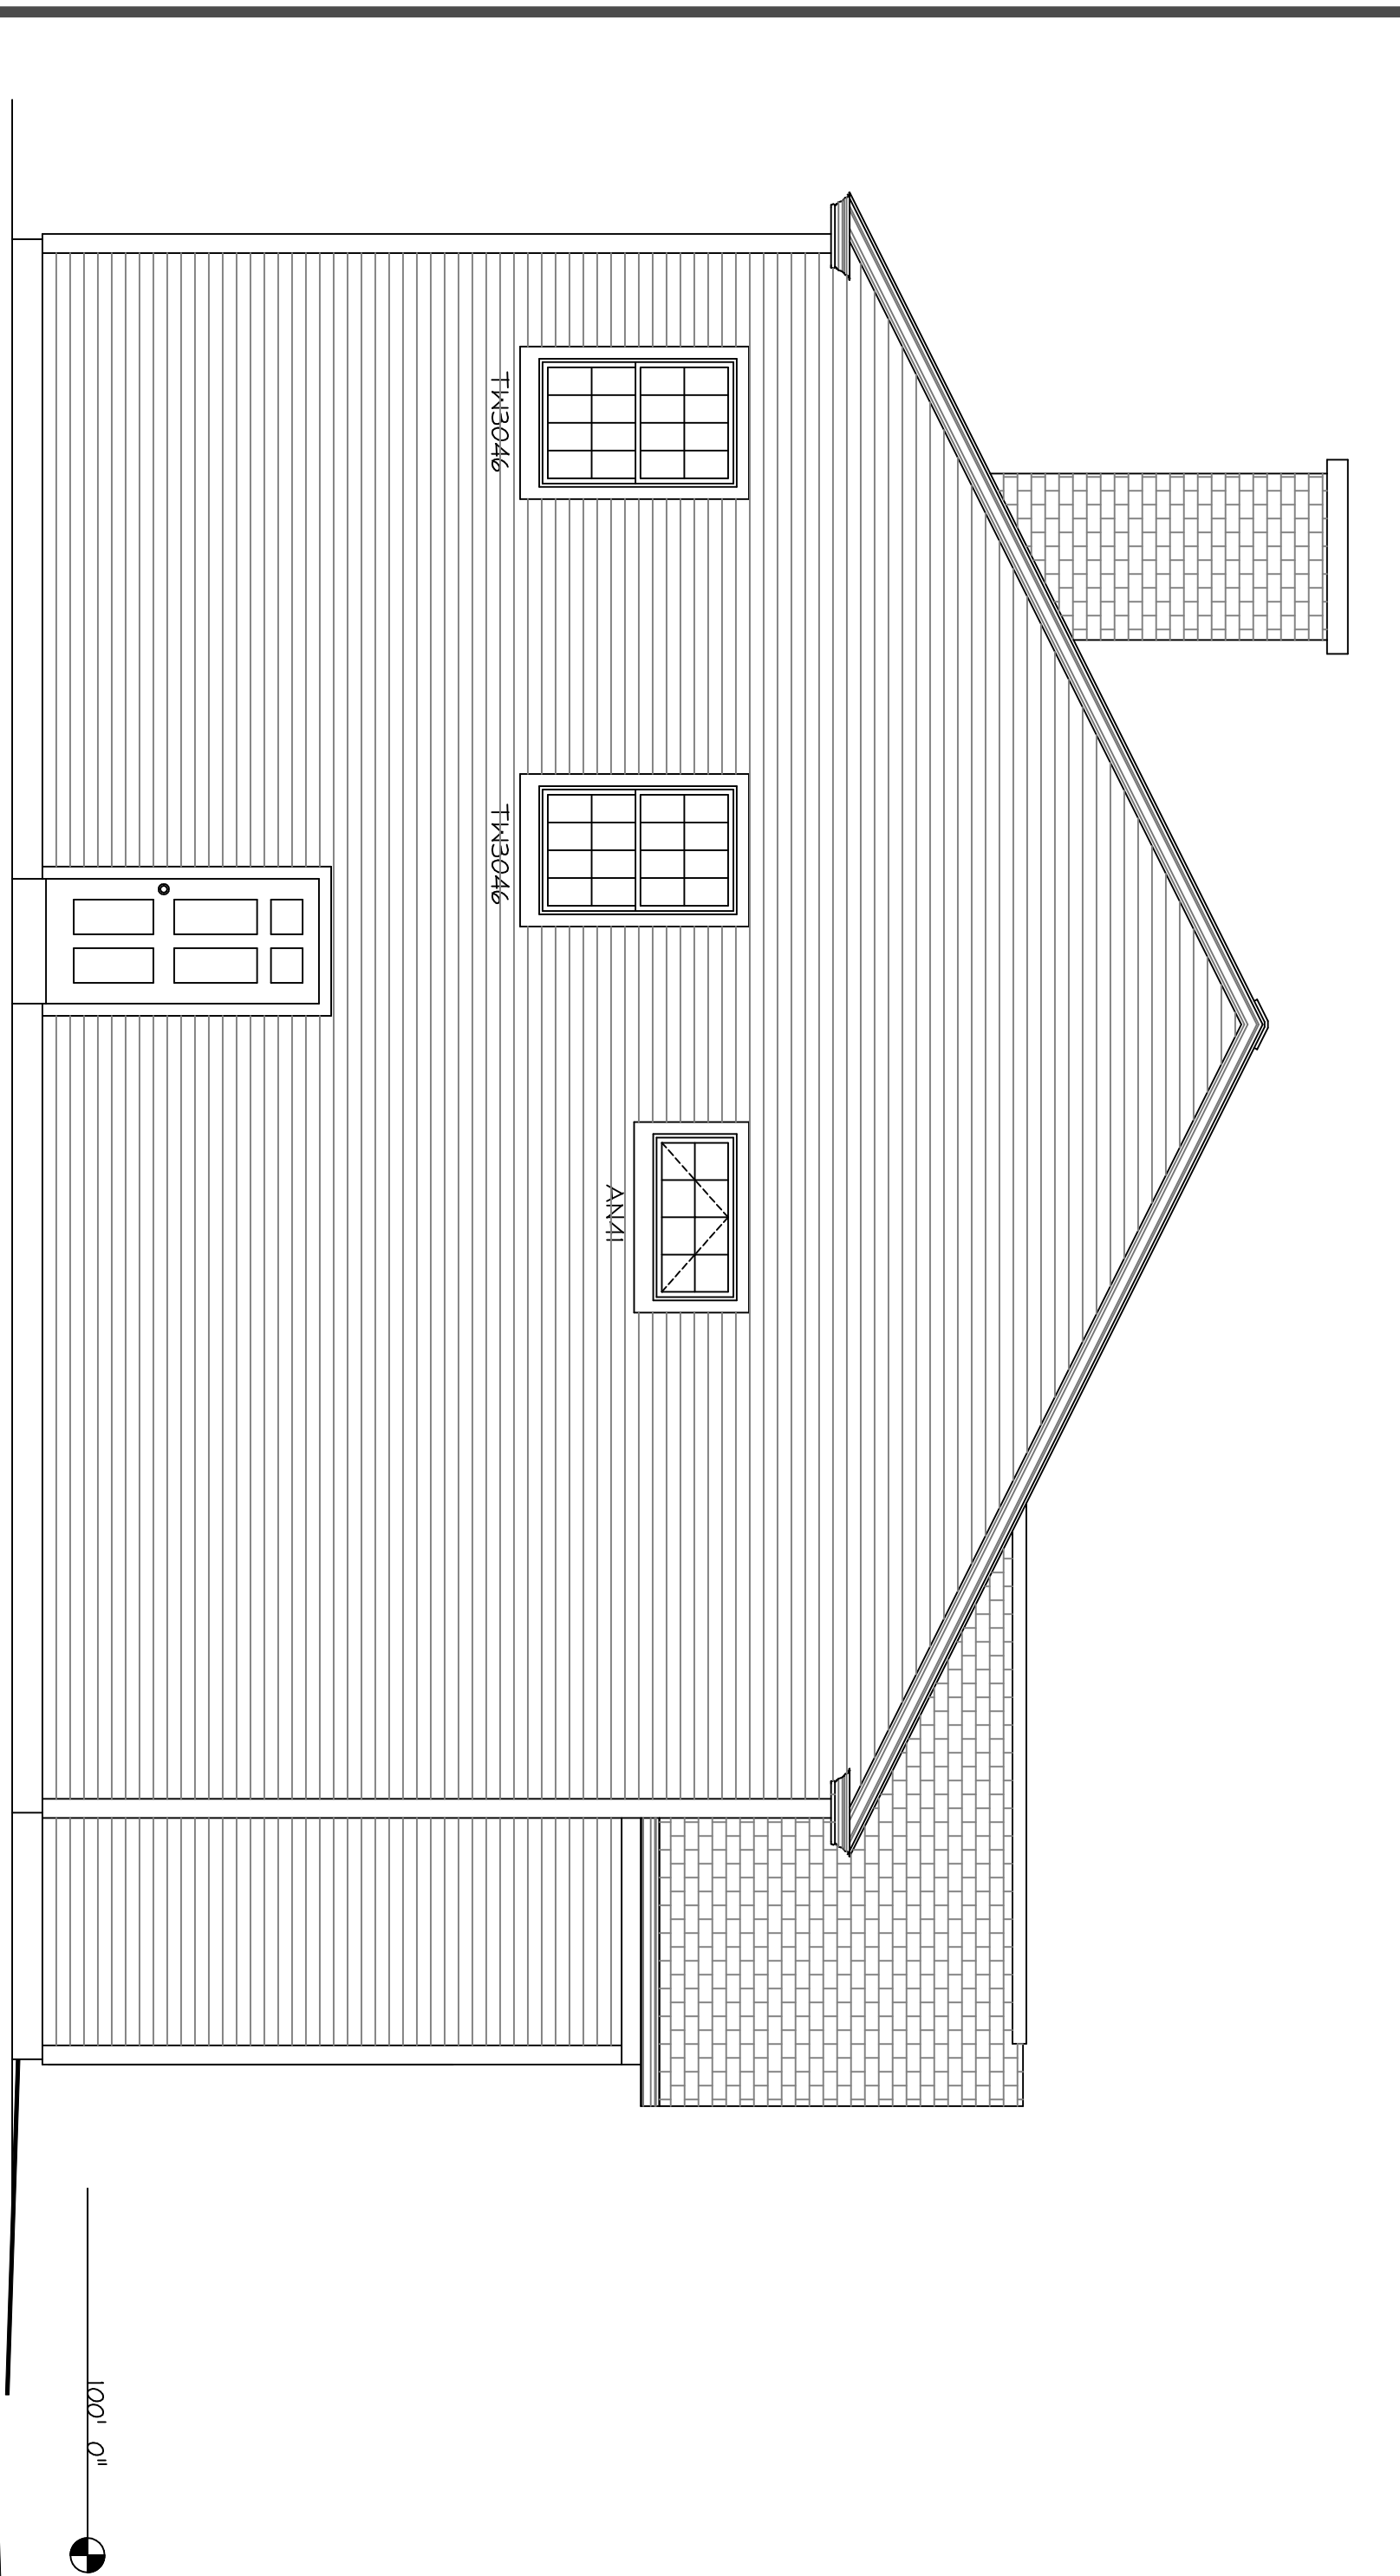

4  
A2

SIDE ELEVATION

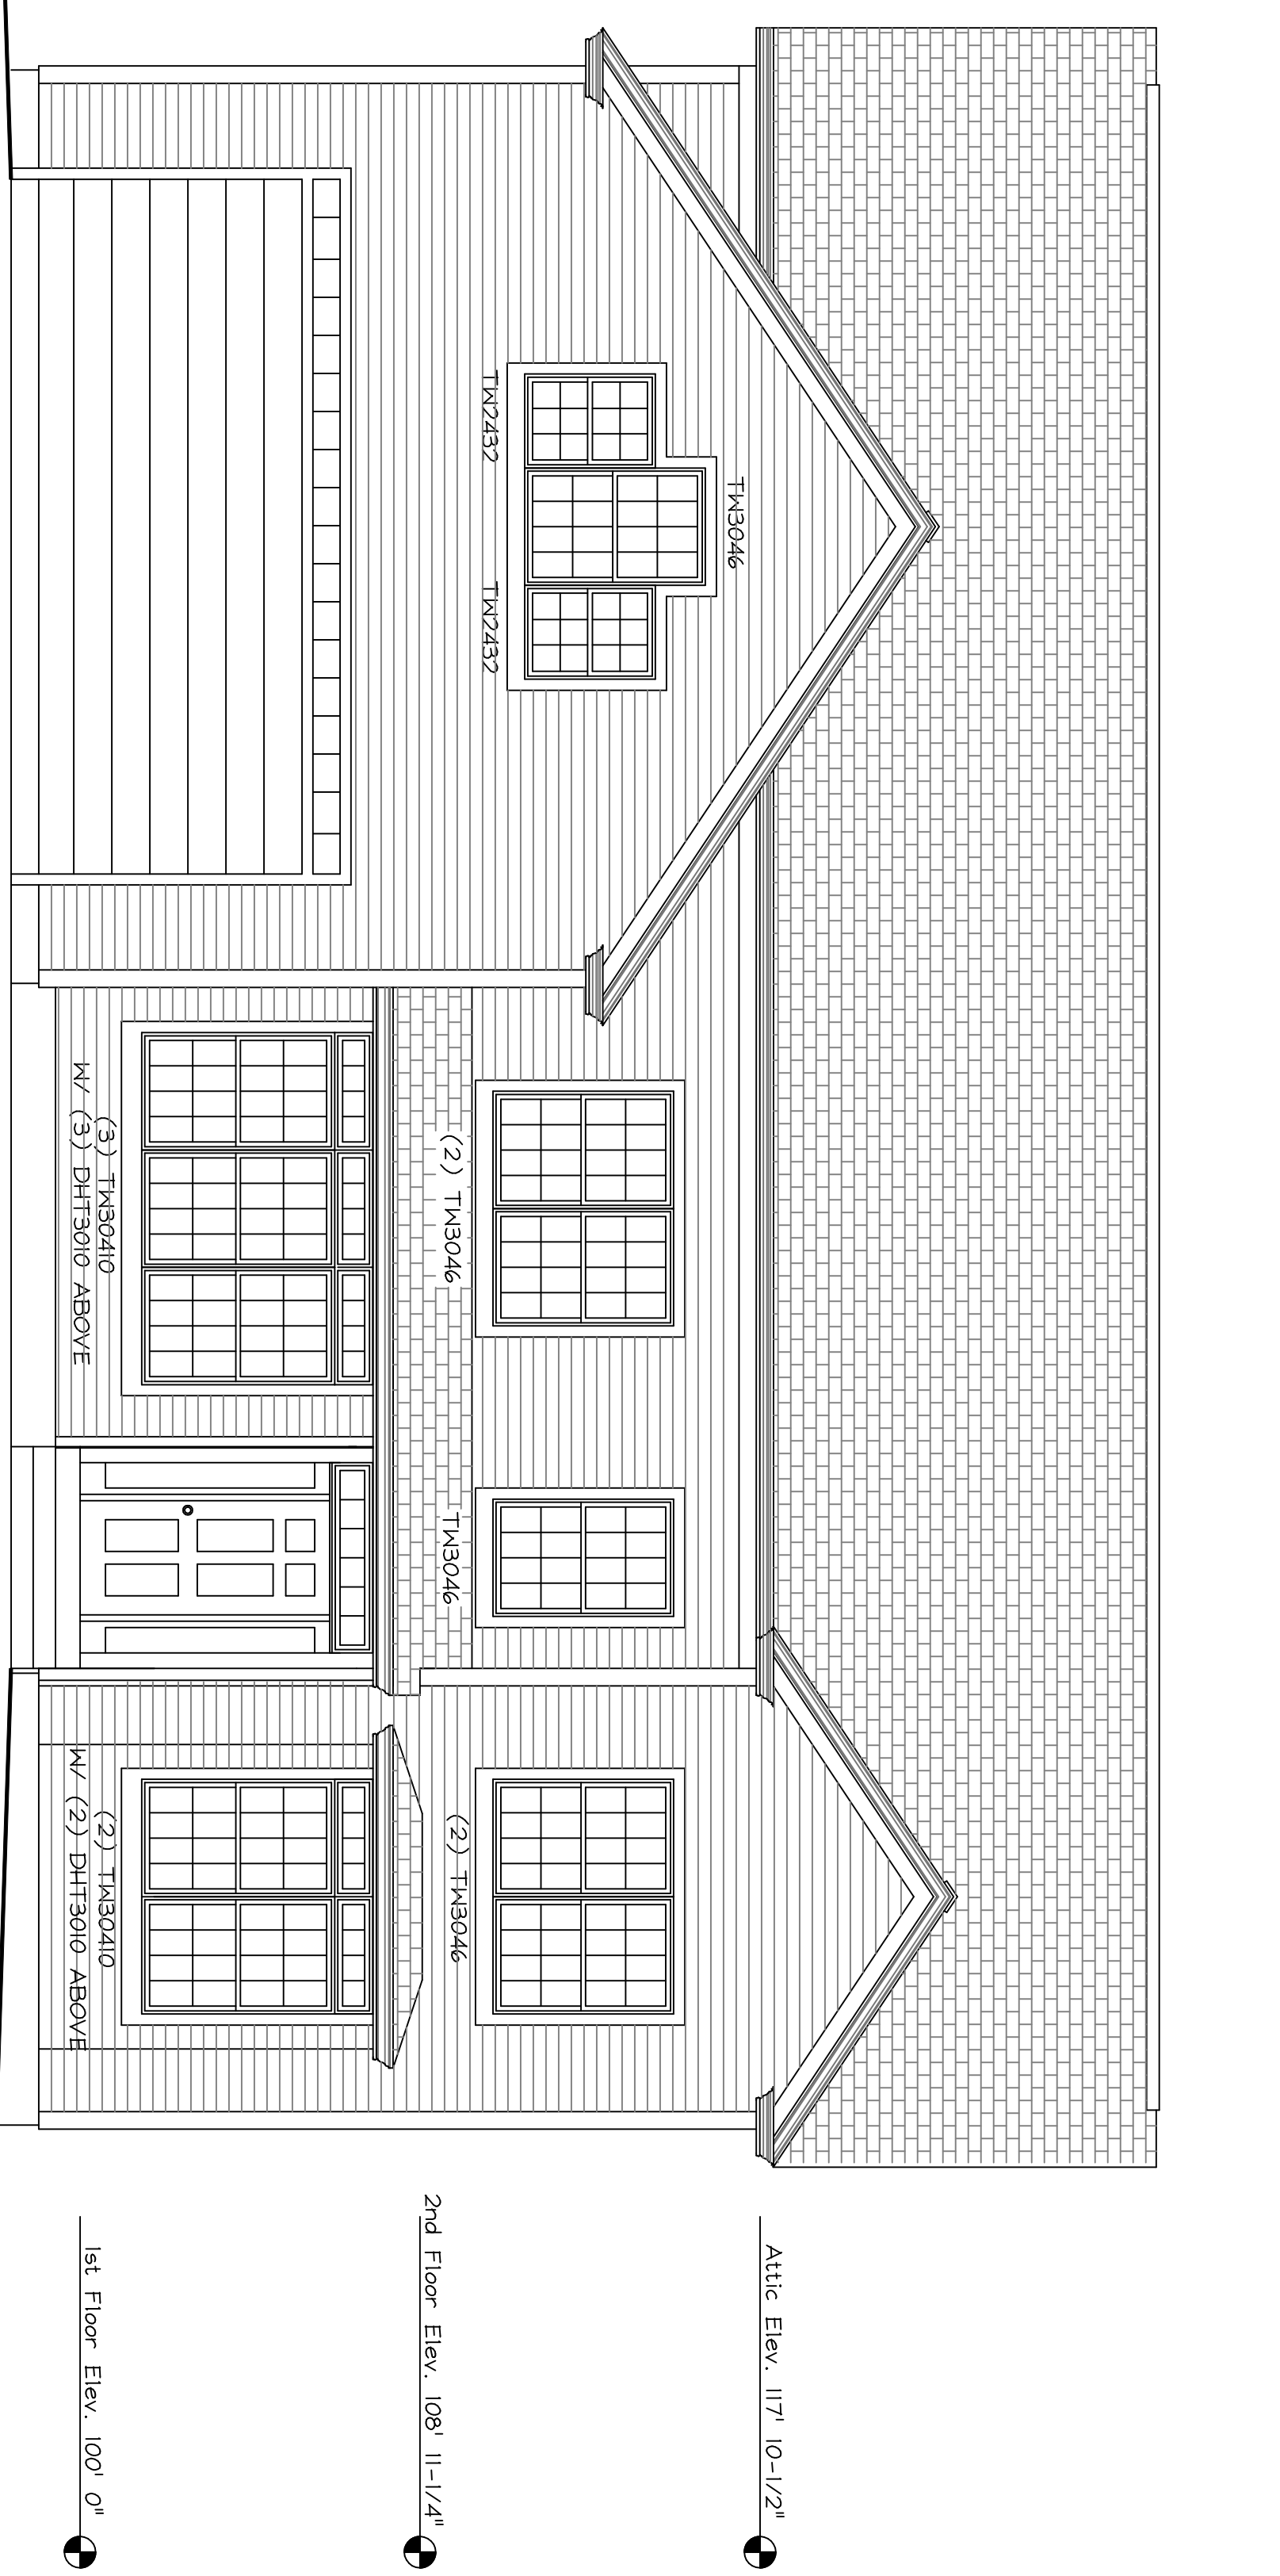

4  
A2

FRONT ELEVATION

NOTE: FOR ALL WINDOWS, REFER TO ANDERSON PRODUCT GUIDE  
ALL WINDOWS & DOORS TO HAVE "FINELIGHT GRILLES"

<p>JOY &amp; HAMILTON ARCHITECTS, INC. 600 MAIN STREET PORTLAND, ME 04101 (207) 324-9857</p>	<p>228 COURT STREET PORTLAND, ME 04101 (207) 762-1212</p>	TITLE	ELEVATIONS
		Drawn	Scale
<p>DR. JHP</p>	<p>03/16/06</p>	<p>1/8"=1'-0"</p>	<p>815</p>
<p>Revisions</p>	<p>Checked</p>	<p>MEH</p>	<p>A3</p>