




1 TYPICAL WALL SECTION
SCALE 3/4"=1'

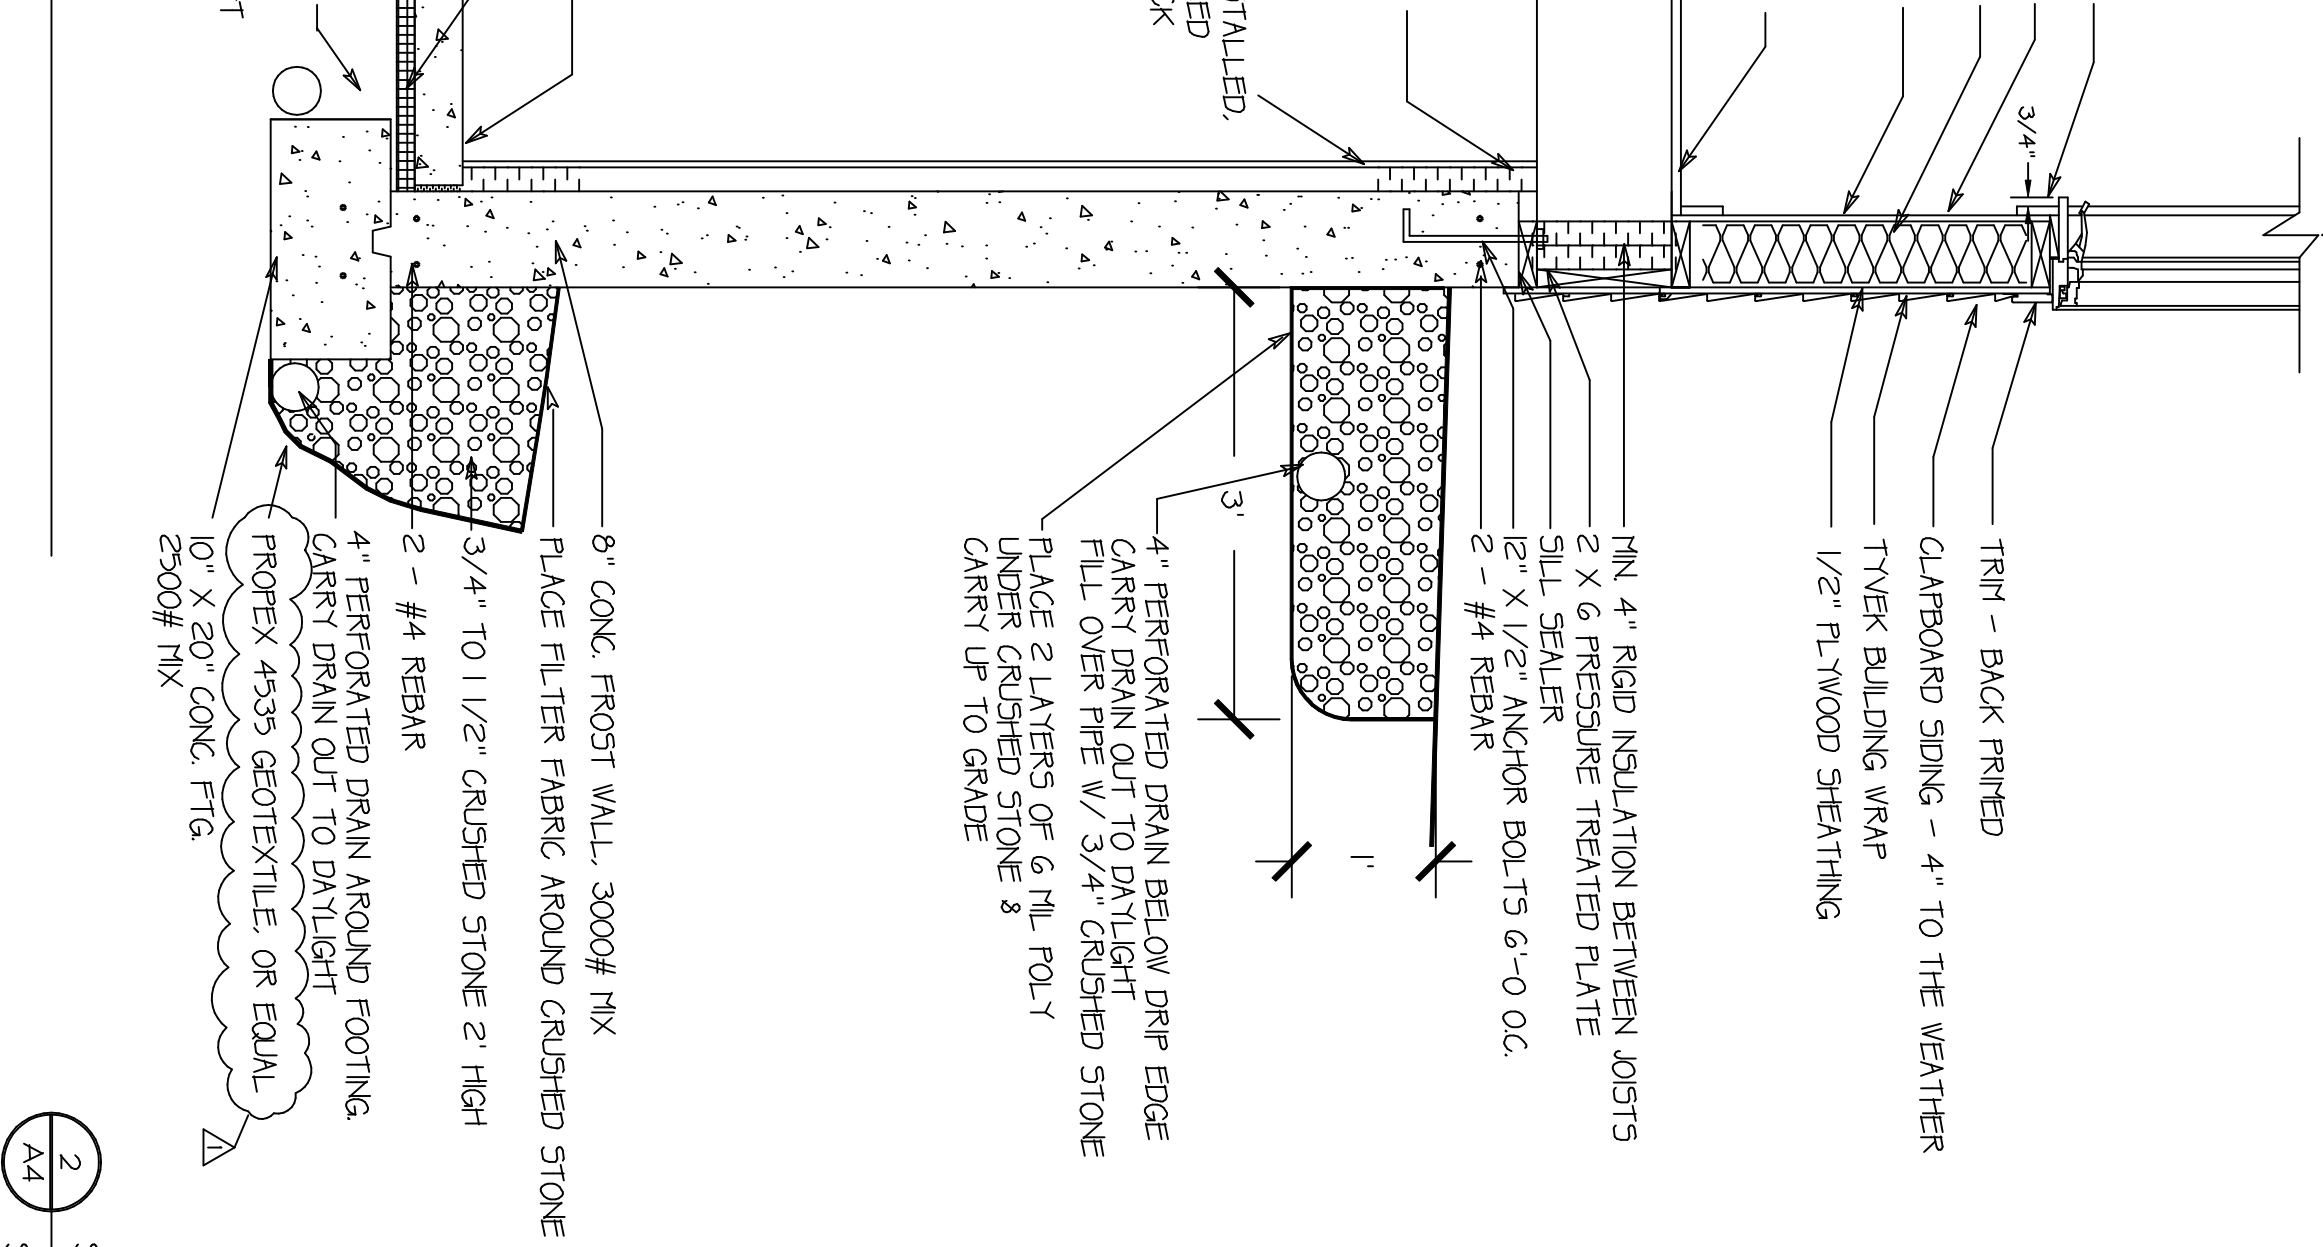


2 SECTION THROUGH PORCH & FRONT DOOR
SCALE 3/4"=1'

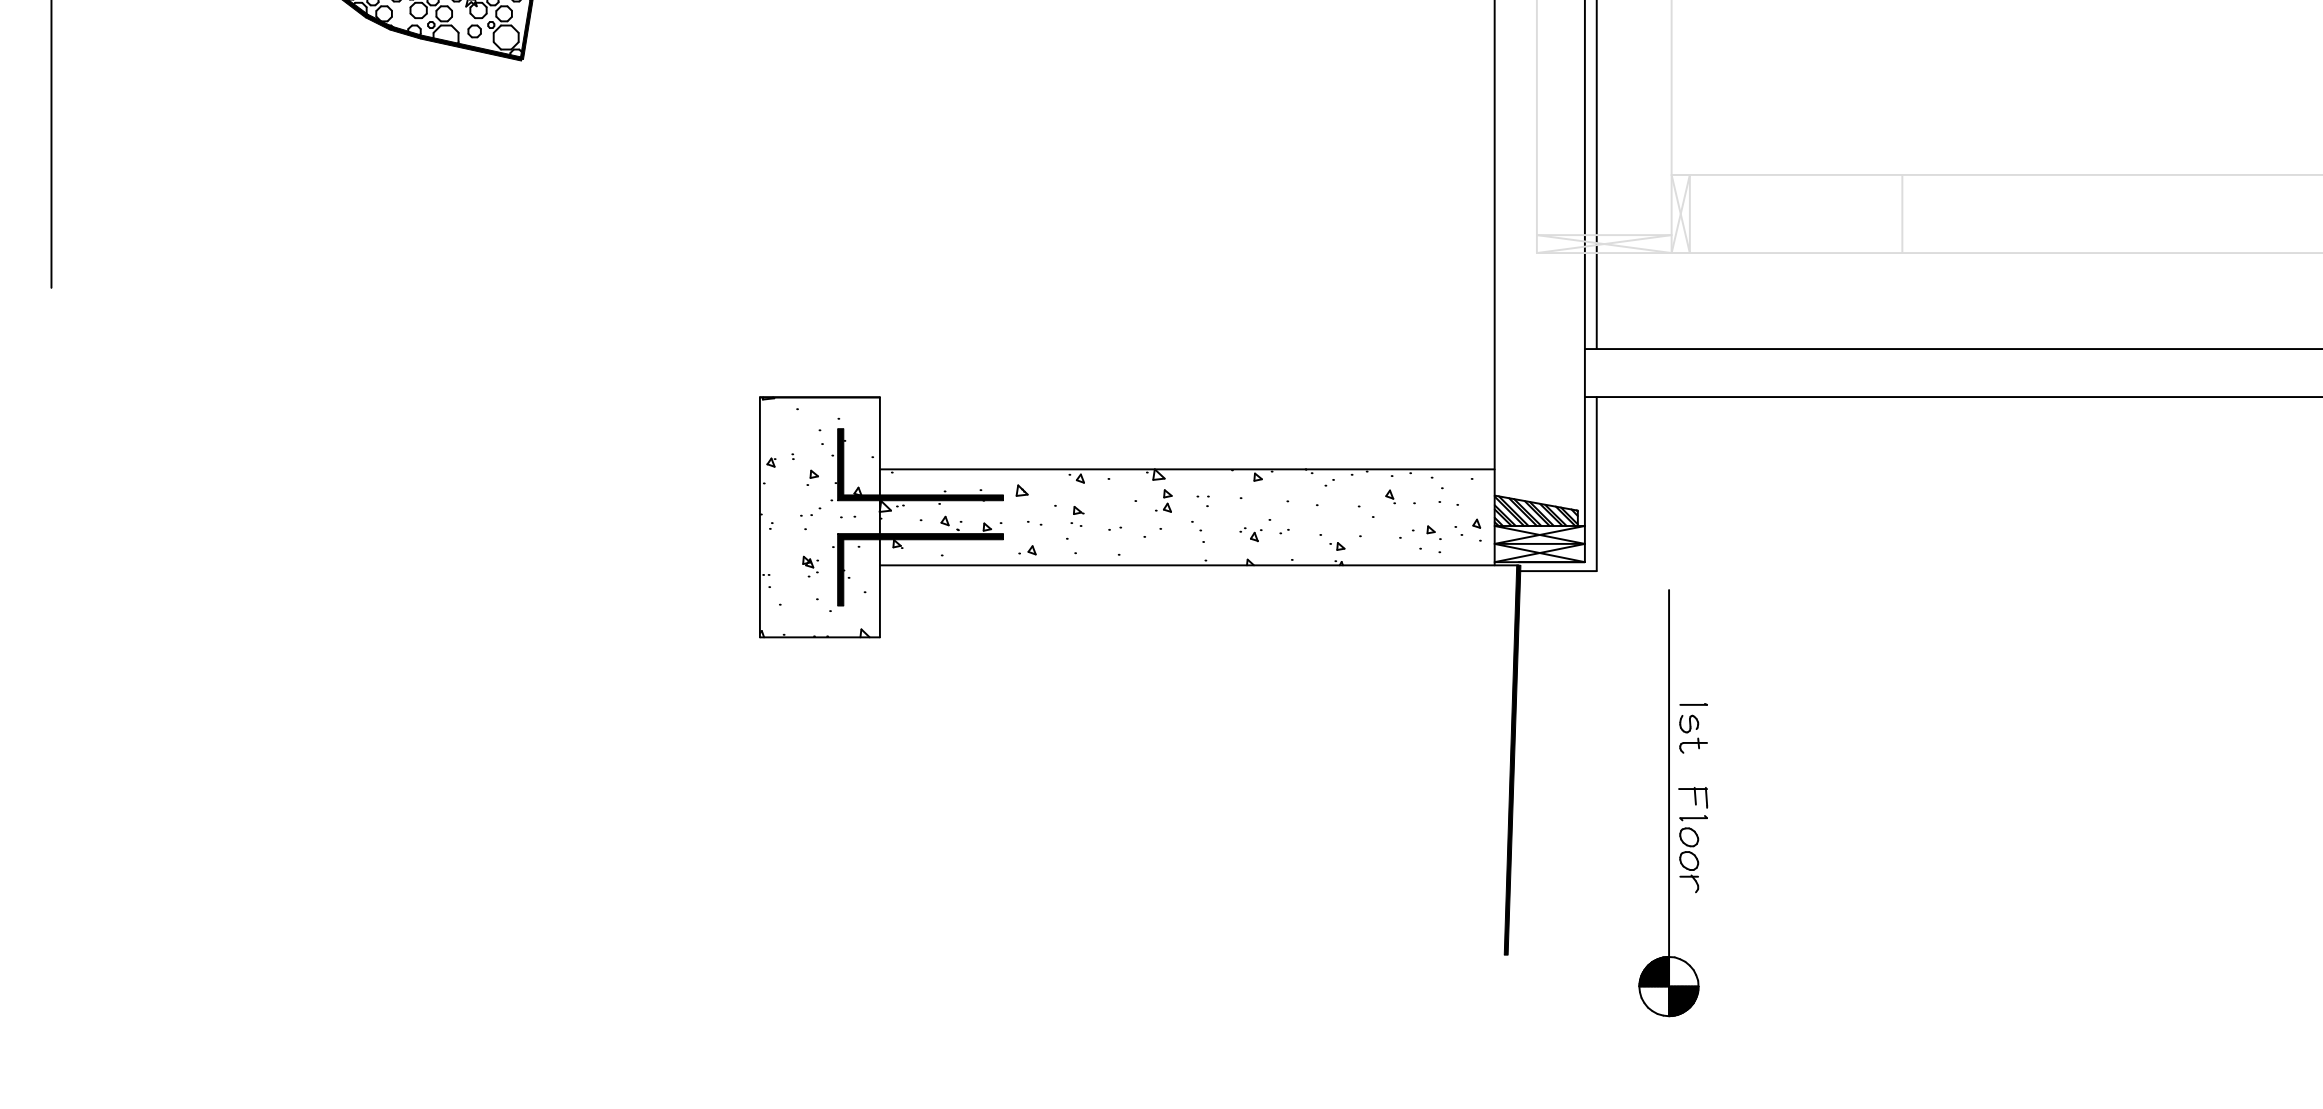

3 SECTION THROUGH GARAGE & BASEMENT STAIR
SCALE 3/4"=1'

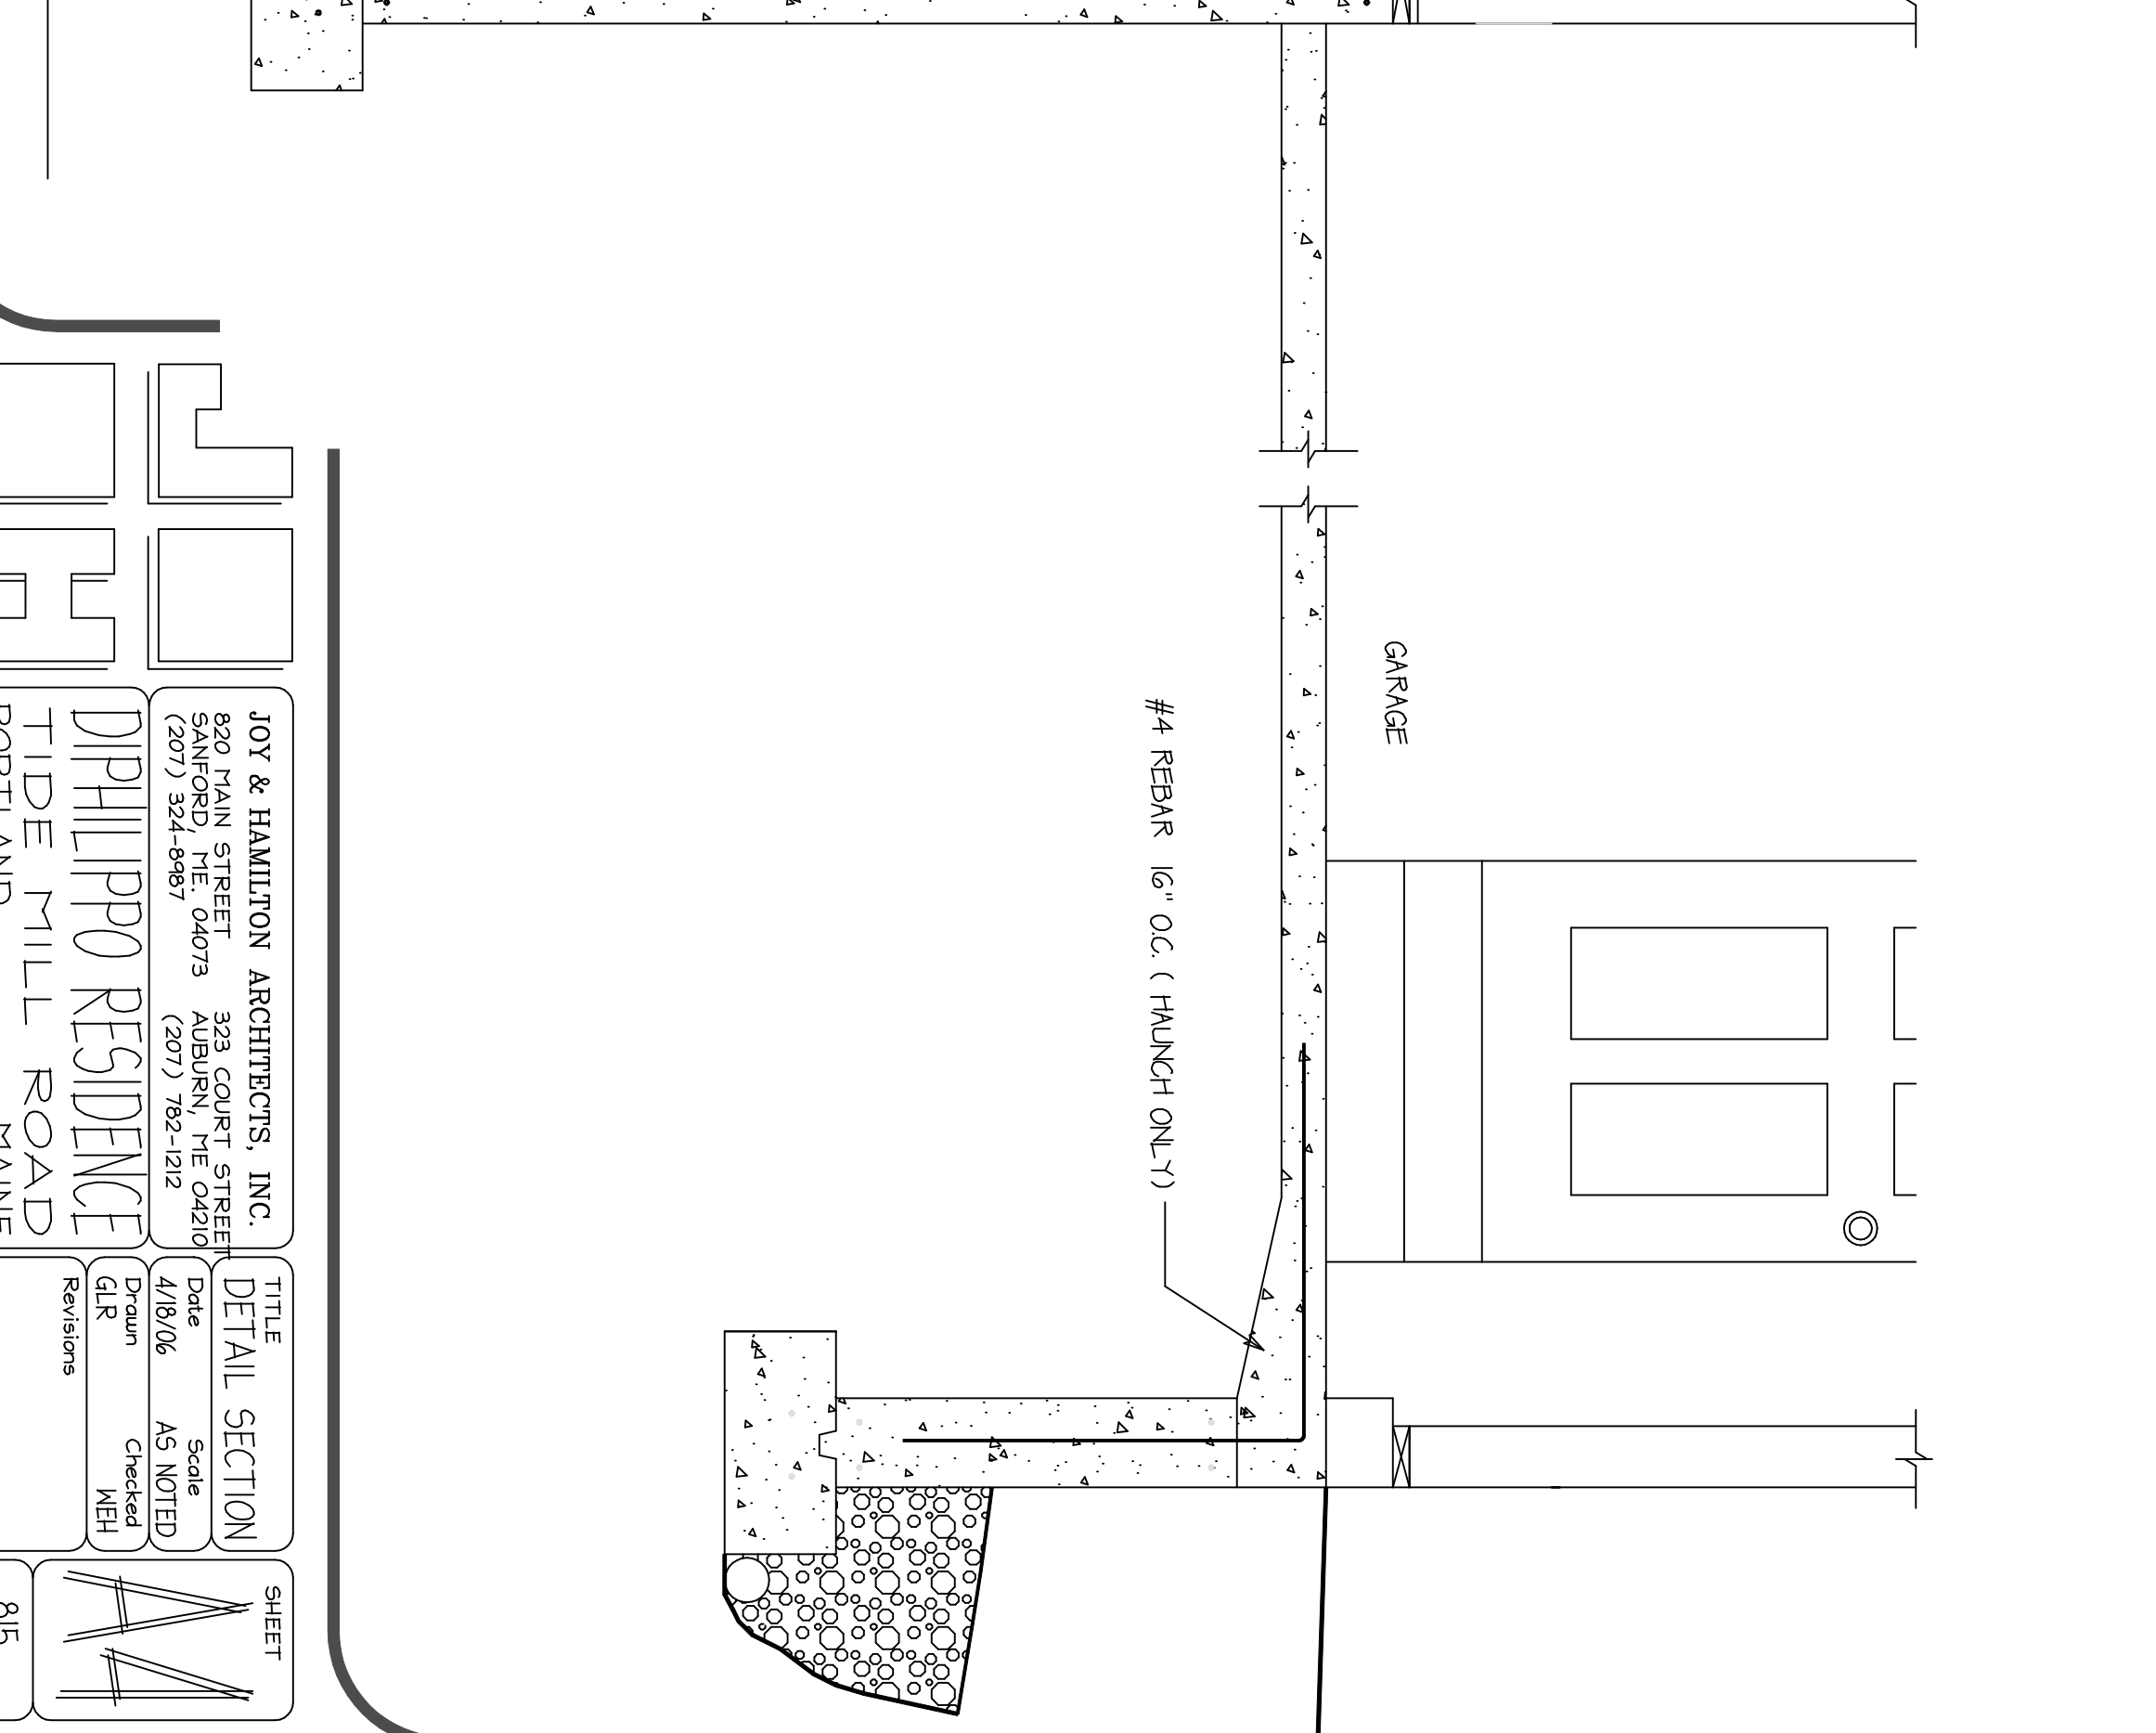

3 BACK DECK RAILING DETAIL 5
SCALE 1/2"=1'

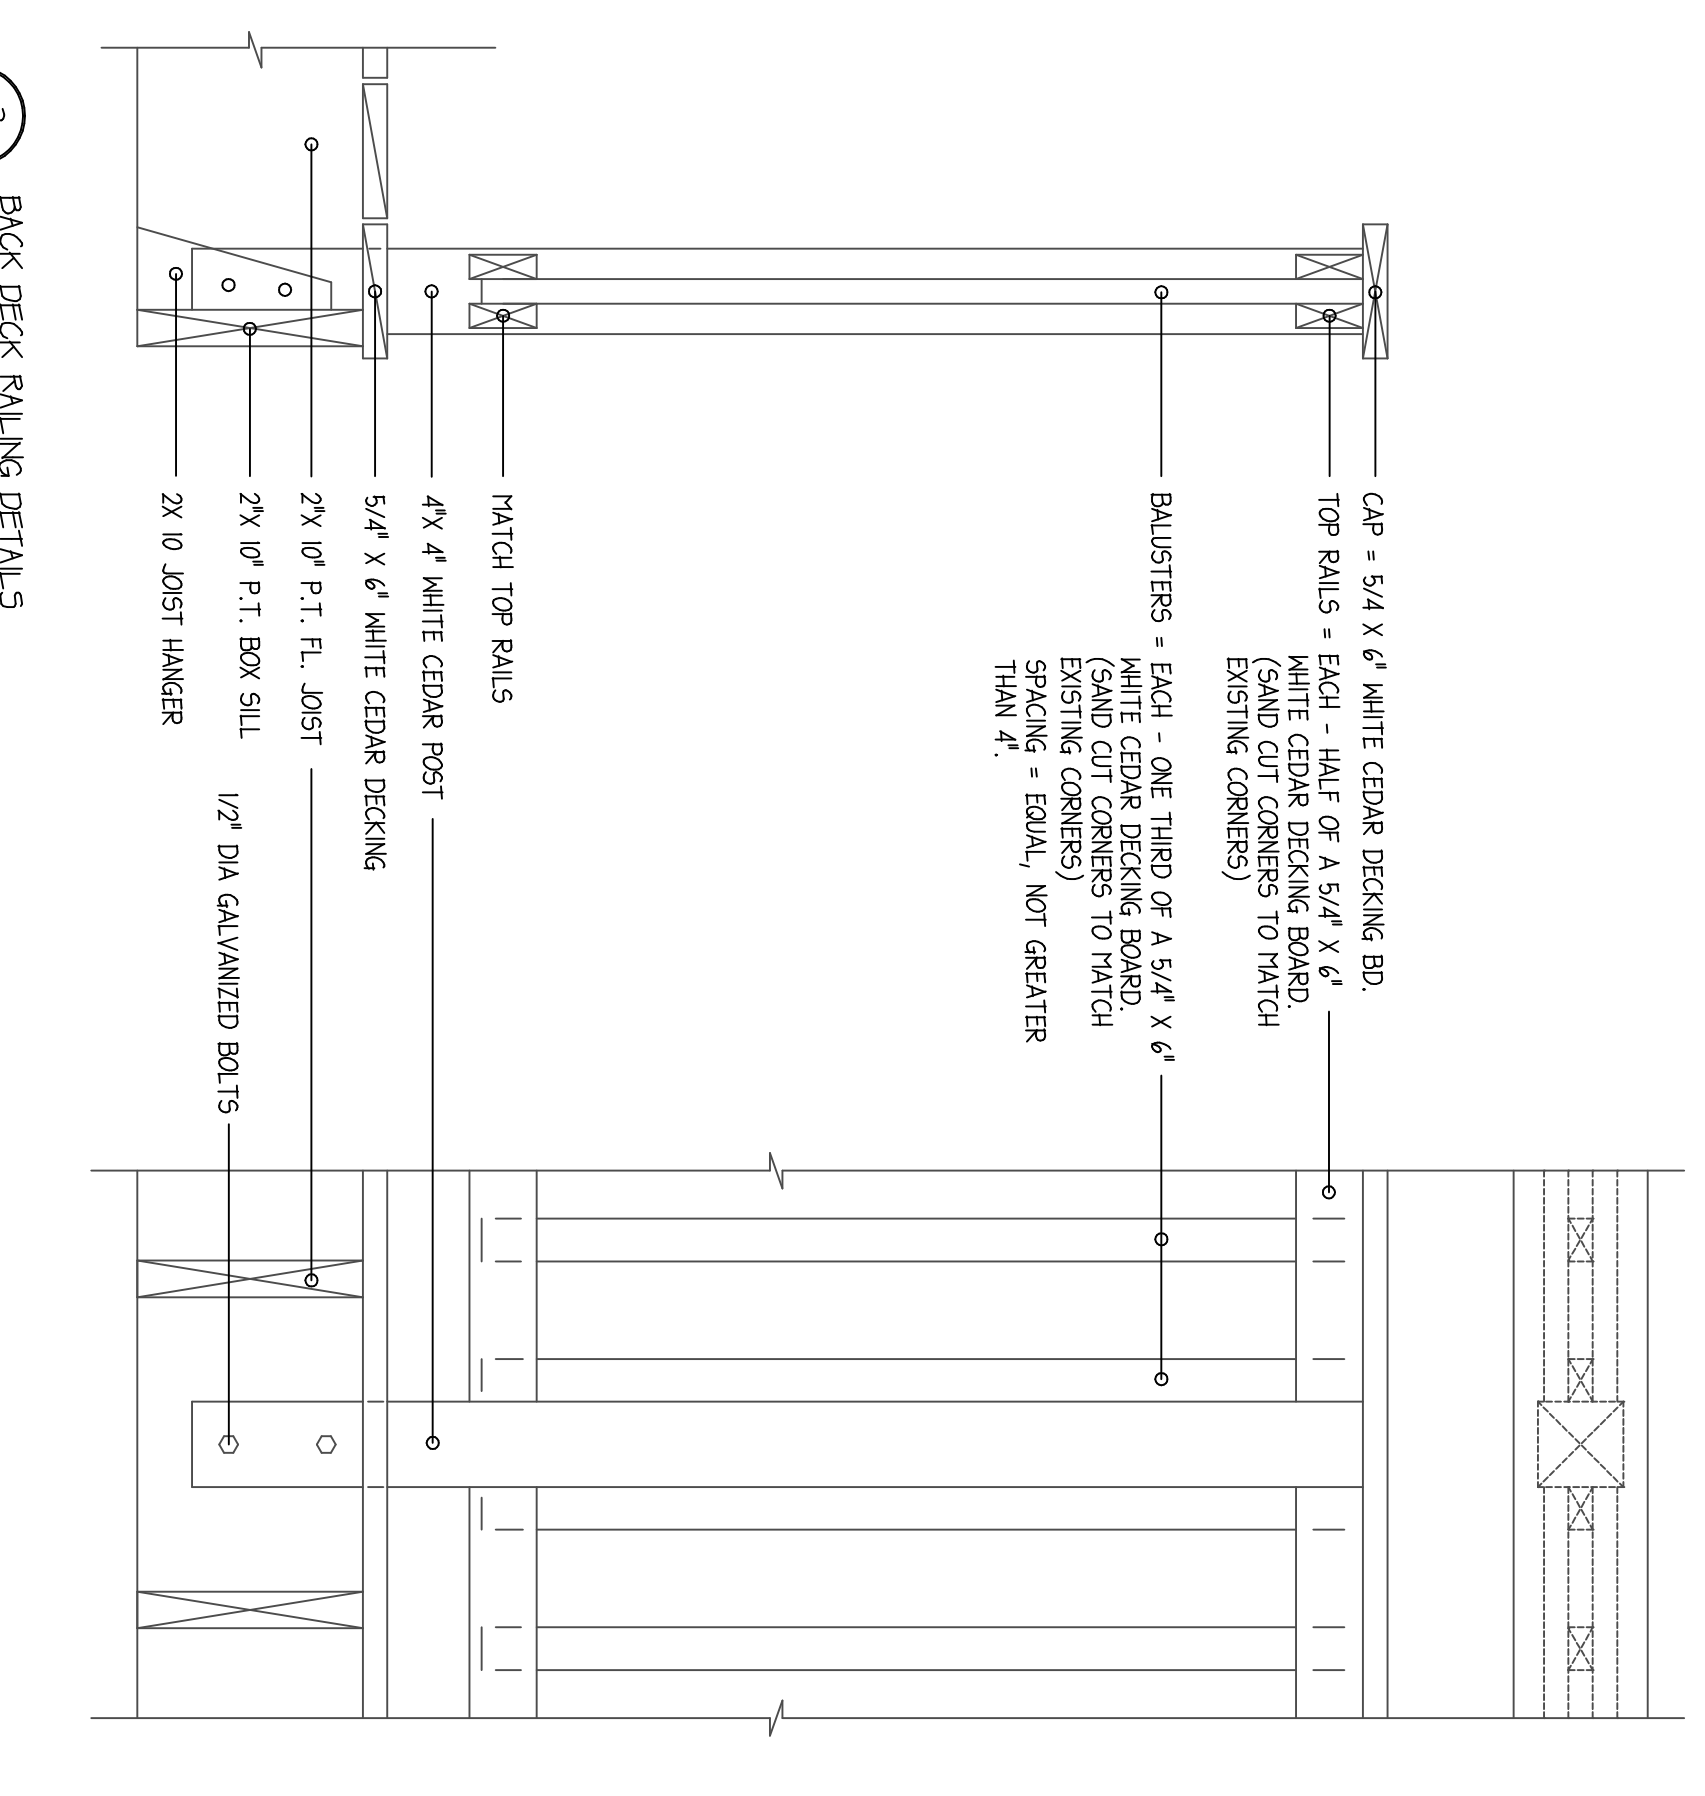

JOY & HAMILTON ARCHITECTS, INC.
820 MAIN STREET
PORTLAND, ME 04101
(207) 324-0857

223 COURT STREET
PORTLAND, ME 04101
(207) 782-1212

DIPHIPO RESIDENCE
TIDE MILL ROAD
PORTLAND, MAINE

TITLE: DETAIL SECTION
DATE: 5/18/16
DRAWN: AS NOTED
CHECKED: MEH

815