



ERIC DAWSON RESIDENCE
45 TIDE MILL RD PORTLAND MAINE

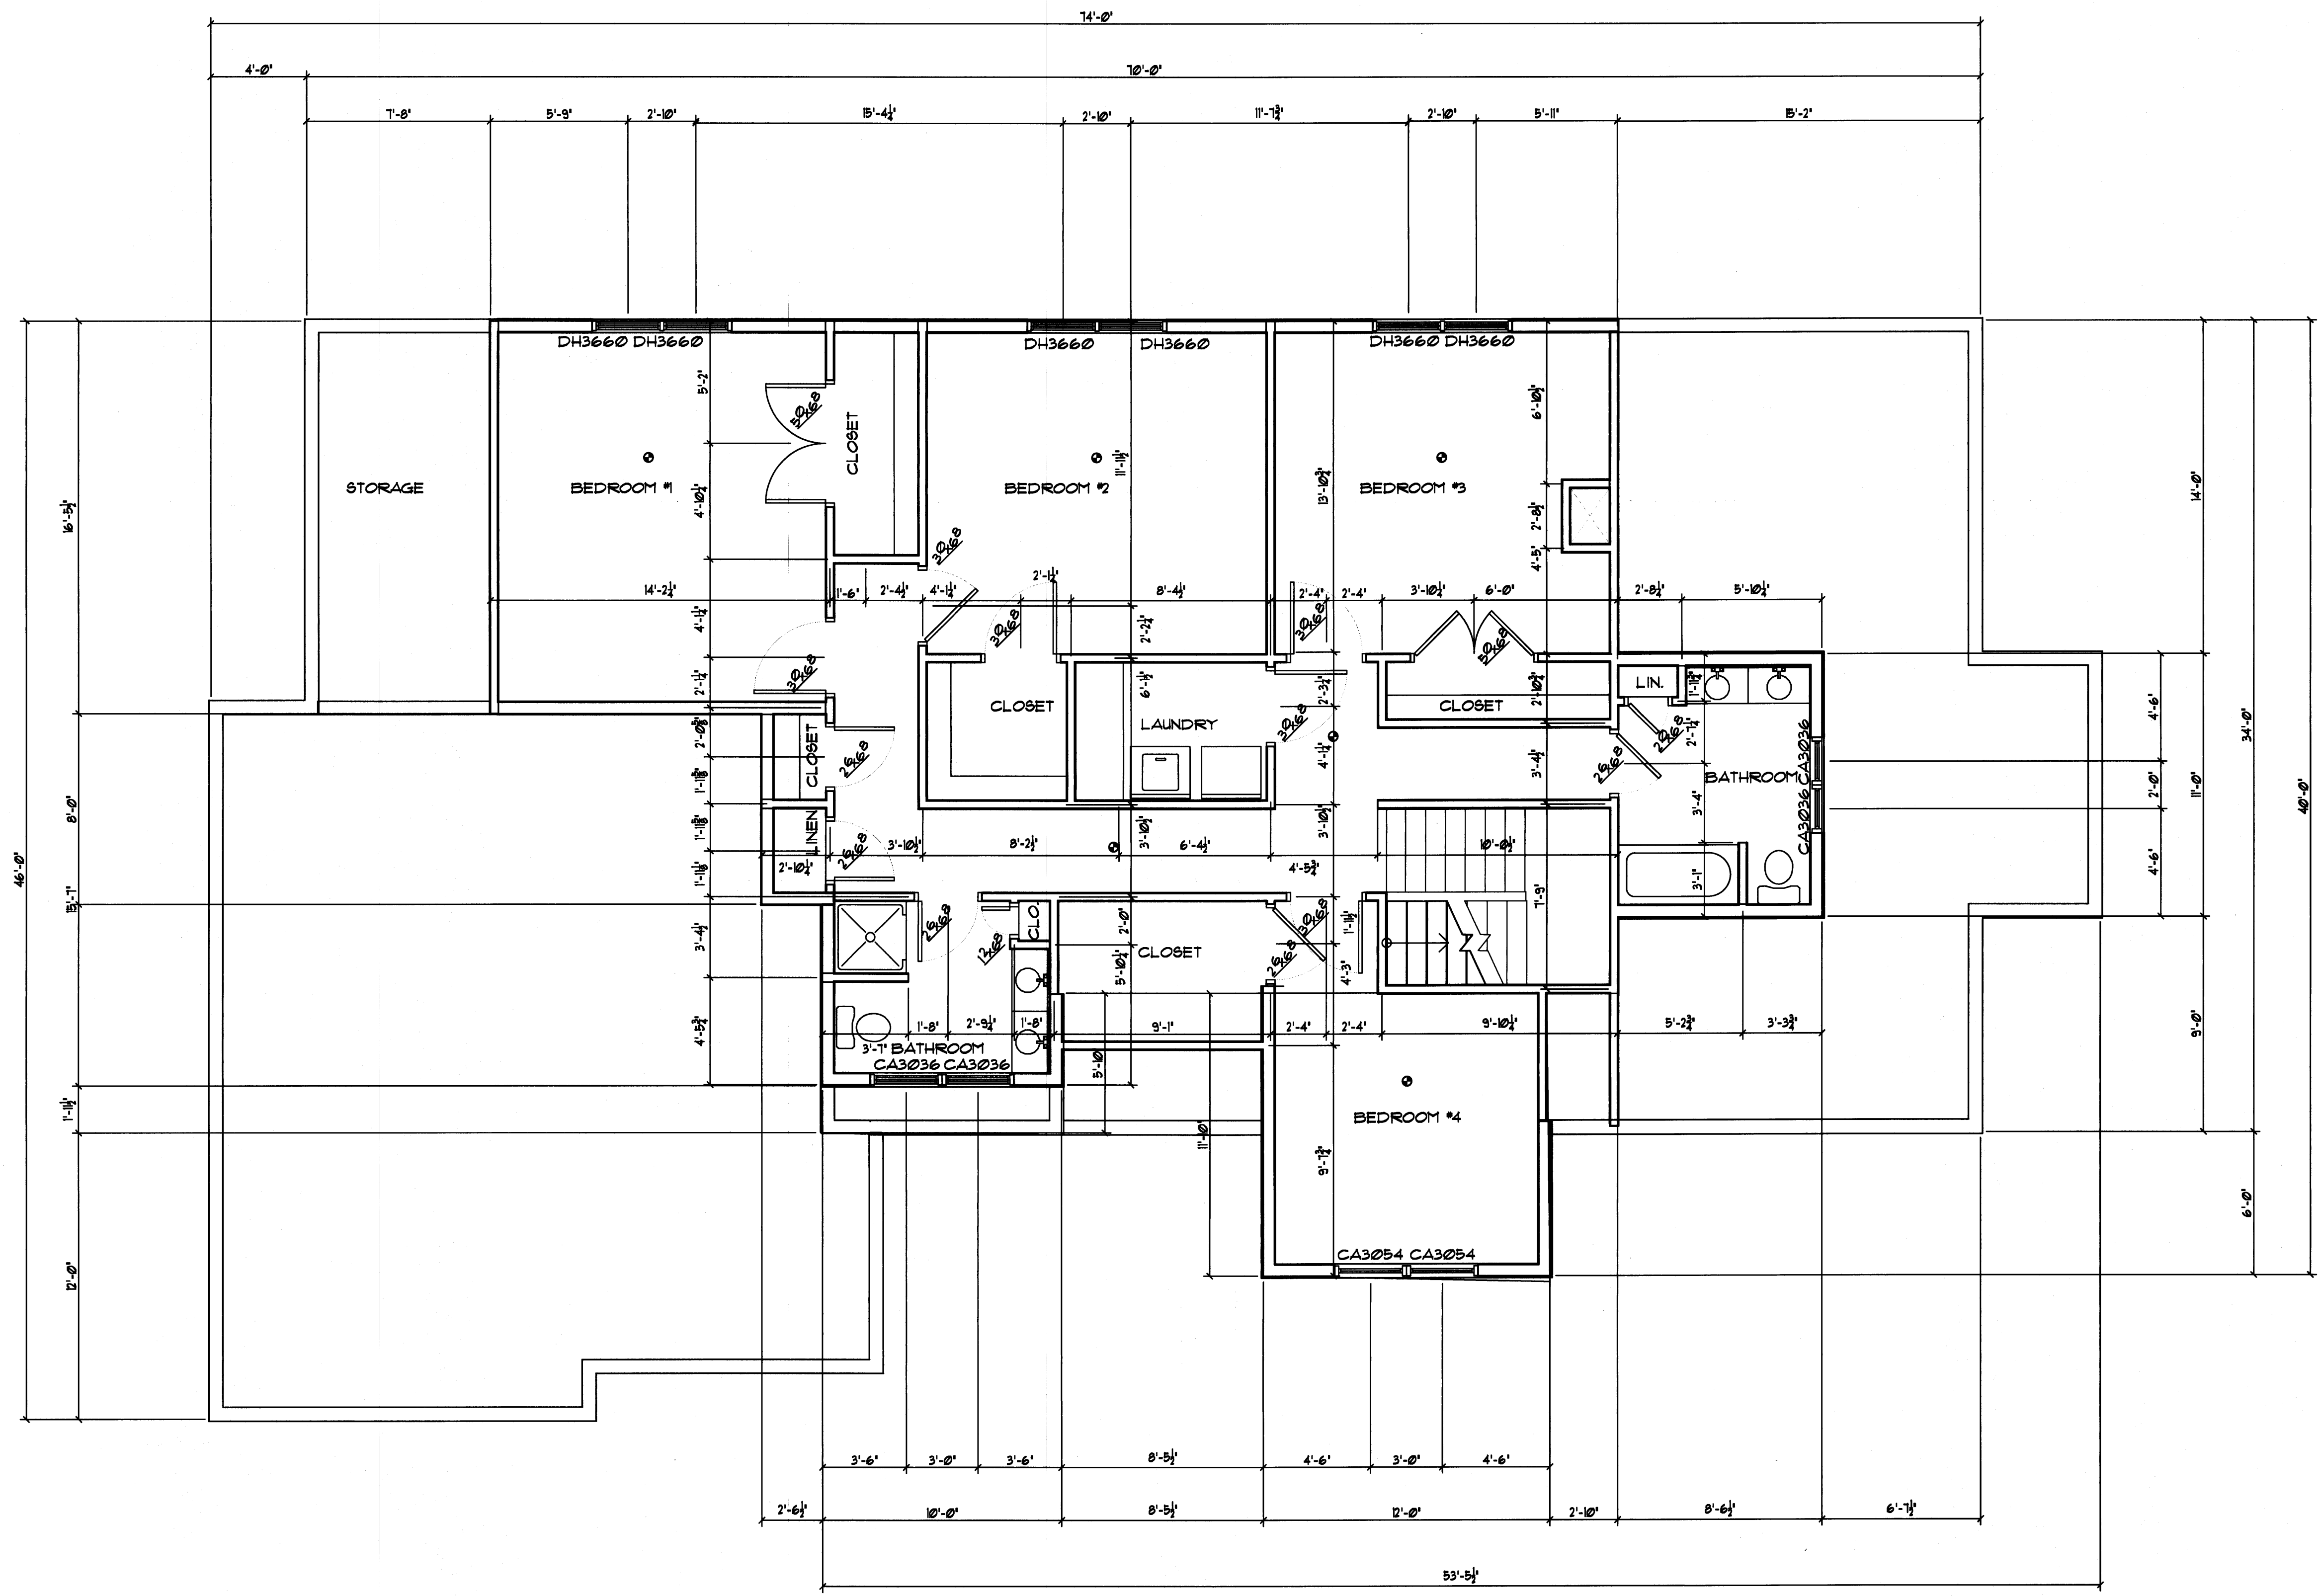

SECOND FLOOR PLAN
SCALE: 1/4" = 1'-0"

NOTE:
THIS DRAWING IS PROVIDED FOR INFORMATIONAL PURPOSES ONLY.
IF USED FOR CONSTRUCTION THE CONTRACTOR ASSUMES ALL RESPONSIBILITY
FOR LOCAL CODE COMPLIANCE.
ALL DRAWINGS, PLANS, SKETCHES ETC ARE PROVIDED TO OUR
CLIENTS BASED UPON INFORMATION PROVIDED BY THE CLIENT
AND DRAIN IN ACCORDANCE WITH COMMON BUILDING PRACTICES
AND LOCAL CODES. NONE OF THE EMPLOYEES OF FMC CAD/DRAFTING
SERVICES, INC. ARE REGISTERED ARCHITECTS, ENGINEERS OR LEAD
SURVEYORS. ALL DIMENSIONS AND SPECIFICATIONS SHOULD BE VERIFIED
BY CLIENT AND/OR CONTRACTOR BEFORE ACTUAL CONSTRUCTION
BEGINS. IF DIMENSIONS AND SPECIFICATIONS ARE NOT VERIFIED
BY CLIENT AND/OR CONTRACTOR BEFORE ACTUAL CONSTRUCTION
BEGINS FMC CAD/DRAFTING SERVICES, INC. WILL BE HELD HARMLESS.
FMC CAD/DRAFTING SERVICES, INC. ASSUMES NO LIABILITY FOR CHANGES
AND/OR REVISIONS MADE TO PLANS BY CLIENT AND/OR CONTRACTOR.

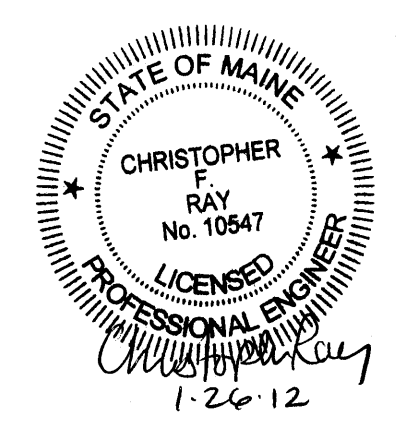

2.
1.
REVS:
CODE: IRC 2009
TOWN: PORTLAND
DATE: 01-23-12
SCALE: AS NOTED
DESIGNED: SA
DRAWN: JO
TITLE: FIRST FLOOR PLAN
FILE: 11-0118
SHEET: A1.03