


LEFT ELEVATION
SCALE 1/4" = 1'-0"

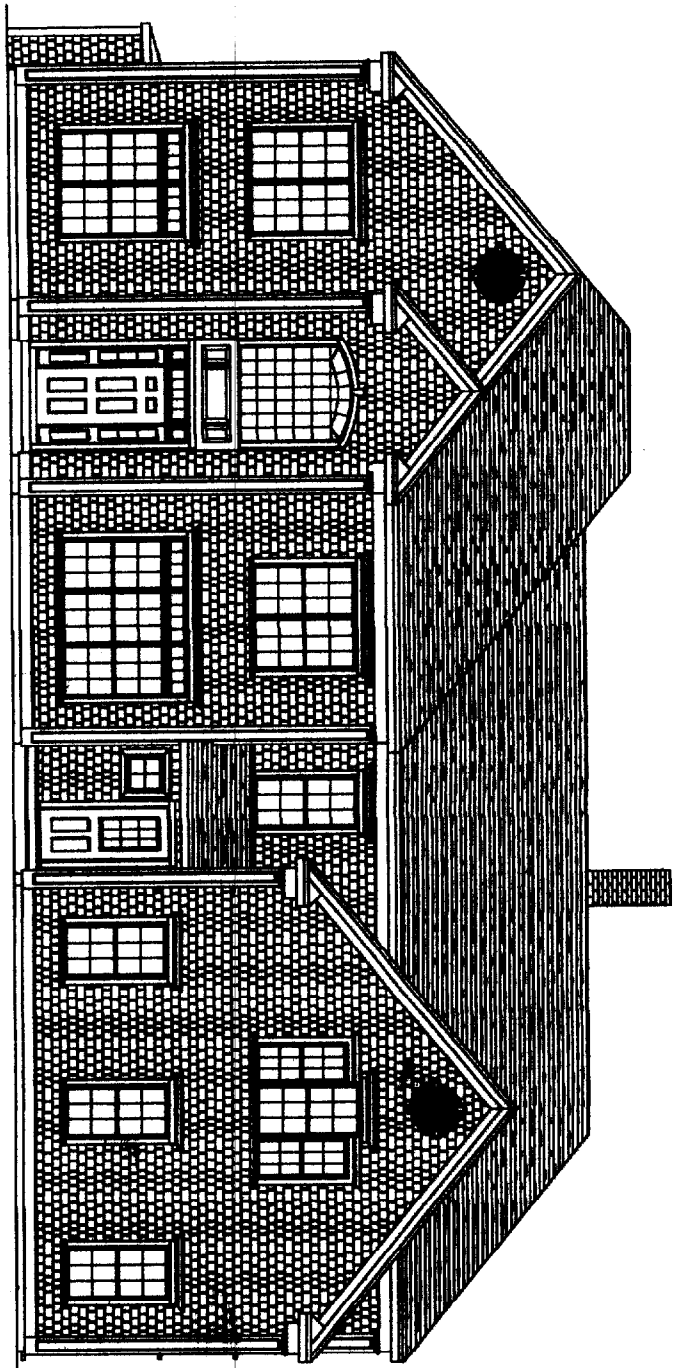

FRONT ELEVATION
SCALE 1/4" = 1'-0"

DEPT. OF BUILDINGS
CITY OF PORTLAND, OREGON

RECEIVED


NOV 25 2002

DATE	NOV 25 2002
BY	AS/WHO
PROJECT	
SCALE	
REVISIONS	


PROJECT NAME:

DAWSON
RESIDENCE

THESE PLANS AND SPECIFICATIONS HAVE NOT BEEN PREPARED BY A REGISTERED ARCHITECT OR ENGINEER. PETER PALANZA AND PALANZA DESIGN ARE NOT ENGAGED IN THE PRACTICE OF ARCHITECTURE OR ENGINEERING NOR DO THEY HOLD THEMSELVES OUT AS SUCH. THESE PLANS ARE PROVIDED AS A SERVICE AND IN NO WAY CONSTITUTE A GUARANTEE TO THE SOUNDNESS AND SAFETY OF THE PERFORMANCE PROVIDED. ALL DESIGN AND SPECIFICATIONS TO BE REVIEWED FOR ACCURACY AND STRUCTURAL INTEGRITY BY A REGISTERED ARCHITECT OR ENGINEER AND CONTRACTOR BEFORE ACTUAL CONSTRUCTION. CONTRACT SPECIFICATIONS OVERRULE HOUSE PLANS.

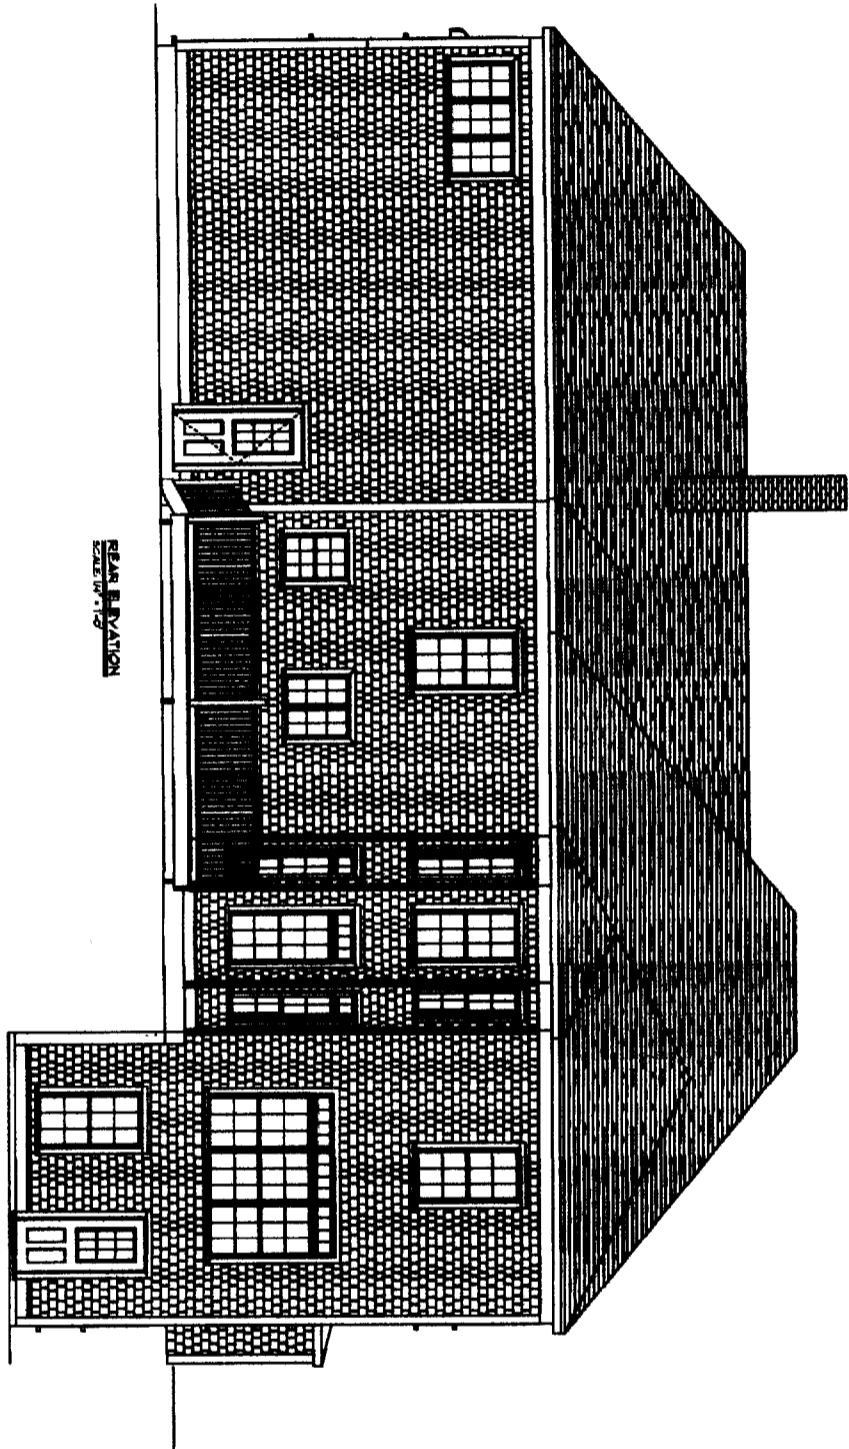

REAR ELEVATION
SCALE: 1/8" = 1'-0"

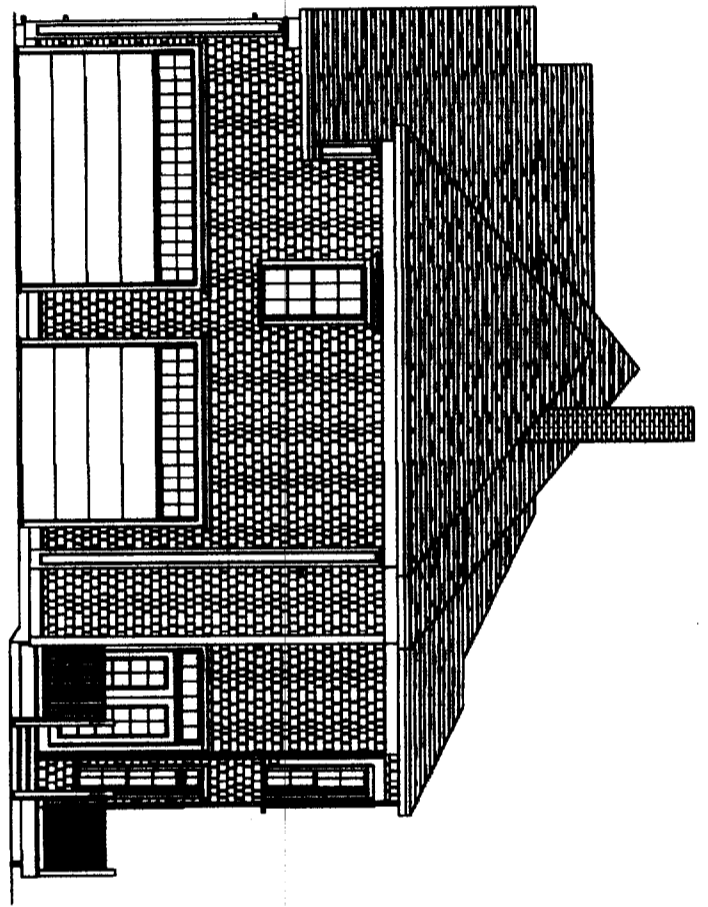


FRONT ELEVATION
SCALE: 1/8" = 1'-0"

DATE: 02/20/2012	BY: P. PALAZA
SCALE: AS NOTED	
DRAWN BY: P. PALAZA	
PL.	
SHEET: 4 OF 4	

PROJECT NAME:
**DAVISON
RESIDENCE**

THESE PLANS AND SPECIFICATIONS HAVE NOT BEEN PREPARED BY A REGISTERED ARCHITECT OR ENGINEER. PETER PALAZA AND PALAZA DESIGN ARE NOT ENGAGED IN THE PRACTICE OF ARCHITECTURE OR ENGINEERING NOR DO THEY HOLD THEMSELVES OUT AS SUCH. THESE PLANS ARE PREPARED AS A SERVICE AND IN NO WAY CONSTITUTE A GUARANTEE TO THE OWNER. AS AND SUITABILITY OF THE INFORMATION PROVIDED. ALL DIMENSIONS AND SPECIFICATIONS TO BE CHECKED FOR ACCURACY AND STRUCTURAL INTEGRITY BY A REGISTERED ARCHITECT OR ENGINEER AND CONTRACTOR BEFORE ACTUAL CONSTRUCTION. CONTRACT SPECIFICATIONS AND RELATED WORKS PLANS.

2ND FLOOR PLAN
SCALE: 1/8" = 1'-0"

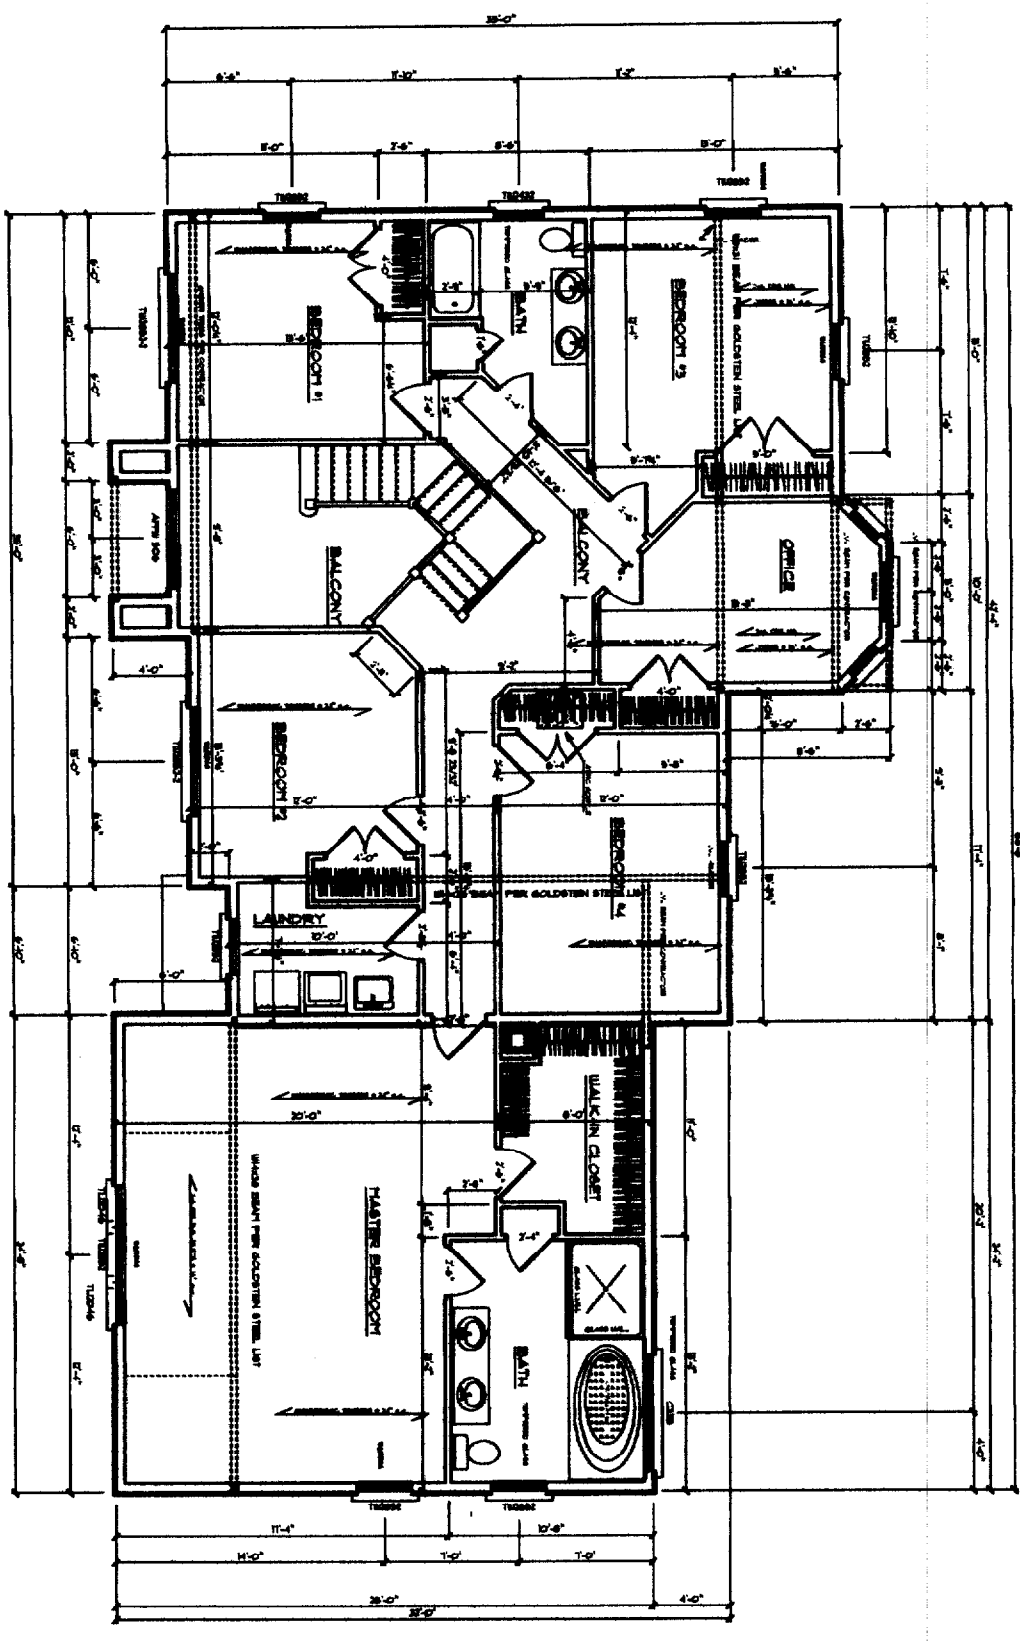

DATE: 01/11/2012	SCALE: AS NOTED
DRAWN: [Signature]	CHECKED: [Signature]
BY: [Signature]	DATE: 01/11/2012
PROJECT: [Signature]	DATE: 01/11/2012

PROJECT NAME:
DAWSON RESIDENCE

THESE PLANS AND SPECIFICATIONS HAVE NOT BEEN PREPARED BY A REGISTERED ARCHITECT OR ENGINEER. PETER PALANZA AND PALANZA DESIGN ARE NOT ENGAGED IN THE PRACTICE OF ARCHITECTURE OR ENGINEERING. WE DO NOT HOLD THEMSELVES OUT AS SUCH. THESE PLANS ARE PROVIDED AS A SERVICE, AND IN NO WAY CONSTITUTE A GUARANTEE TO THE SOUNDNESS AND DURABILITY OF THE INFORMATION PROVIDED. ALL DECISIONS AND SPECIFICATIONS TO BE REVIEWED FOR ACCURACY AND STRUCTURAL INTEGRITY BY A REGISTERED ARCHITECT OR ENGINEER AND CONTRACTOR BEFORE ACTUAL CONSTRUCTION. CONTRACT SPECIFICATIONS OVERRULE THESE PLANS.