

Drawn code 8148703

Baron - get quotes on

Price @ Garrison



CDC

800 422 7252

Combined form

Site plan

$106''$
 $- 22$ (to garage floor)
 $84 \div 75 = 1.12$
 Steps
 $11''$

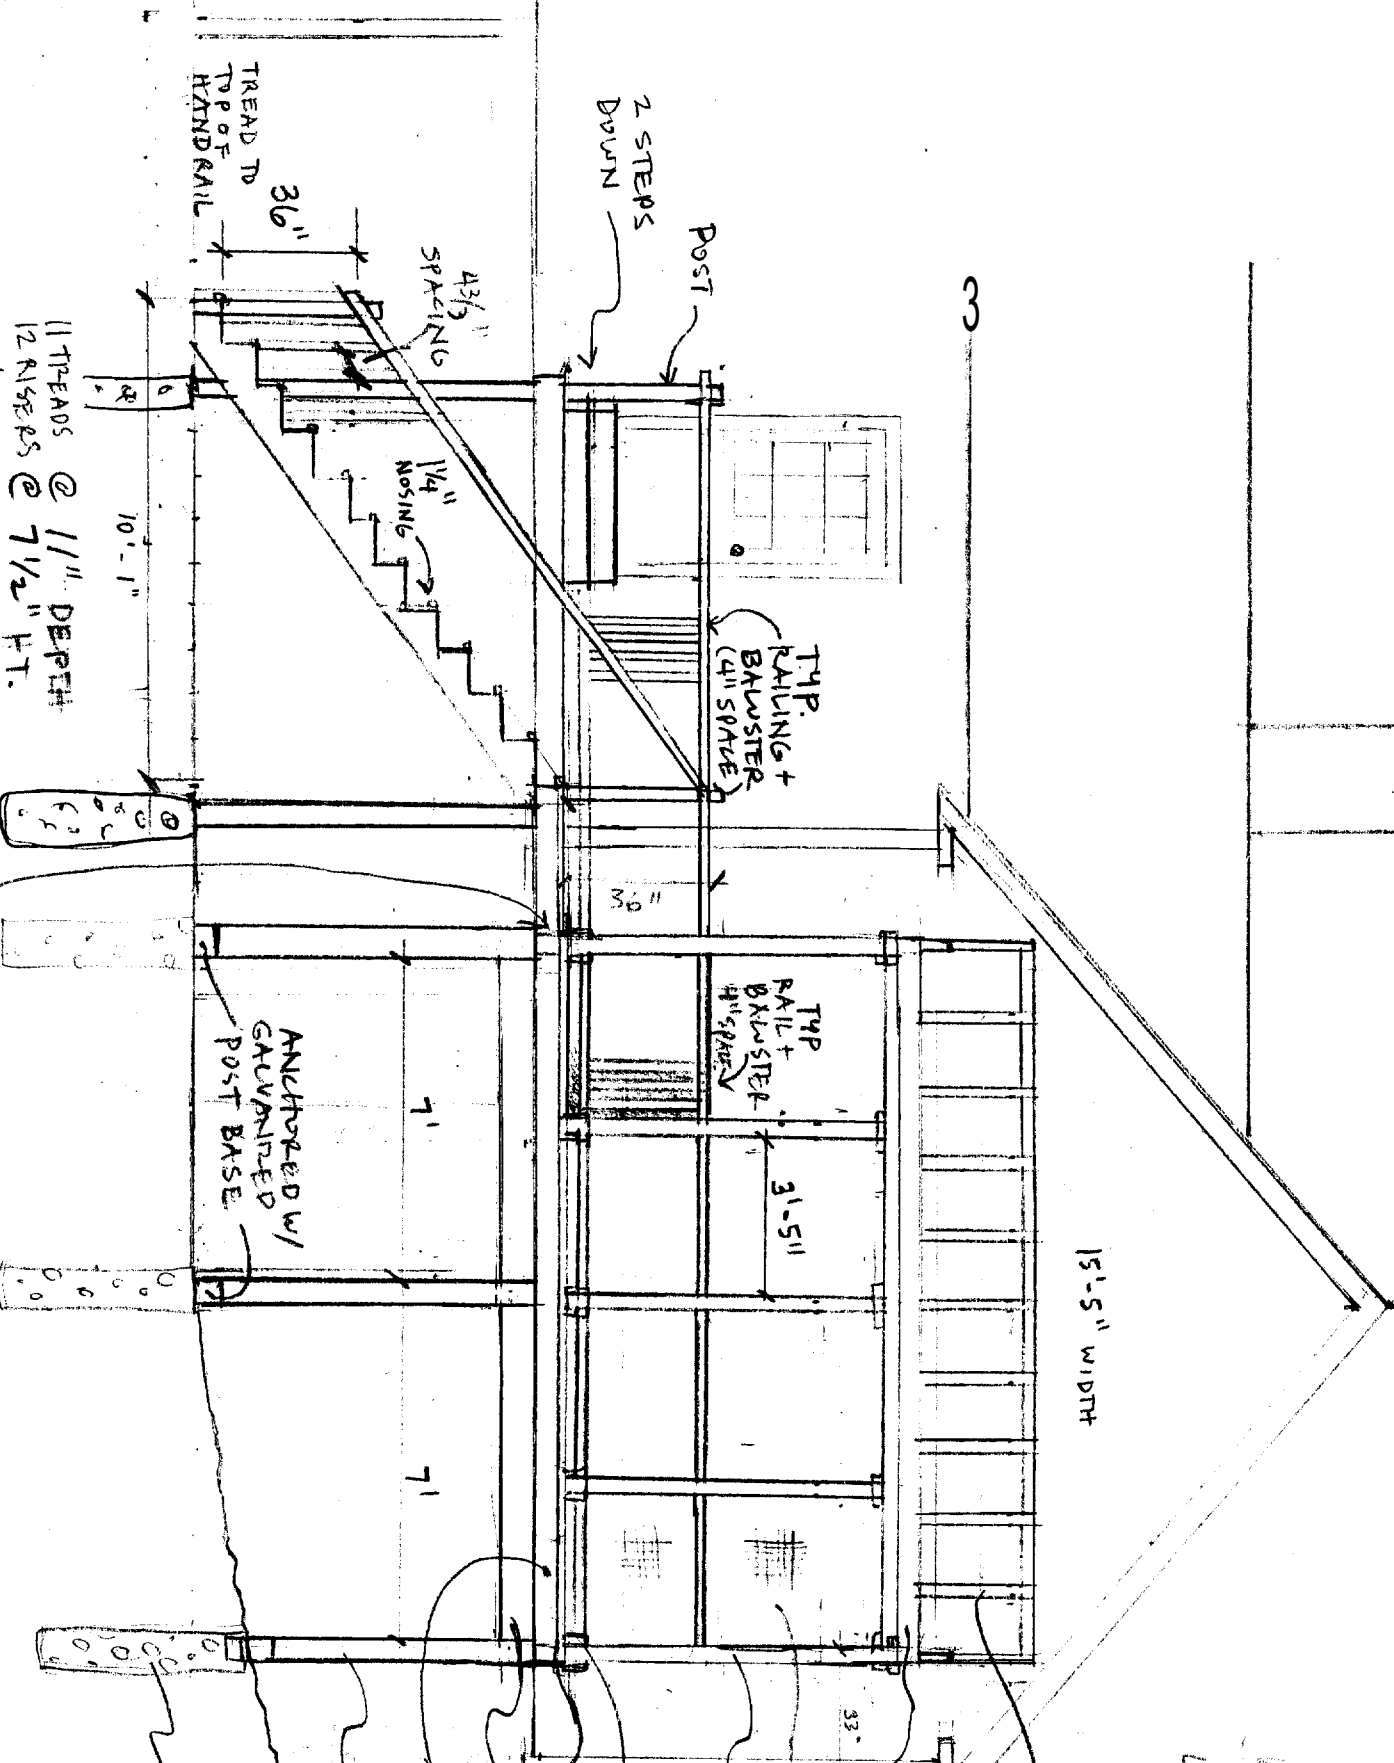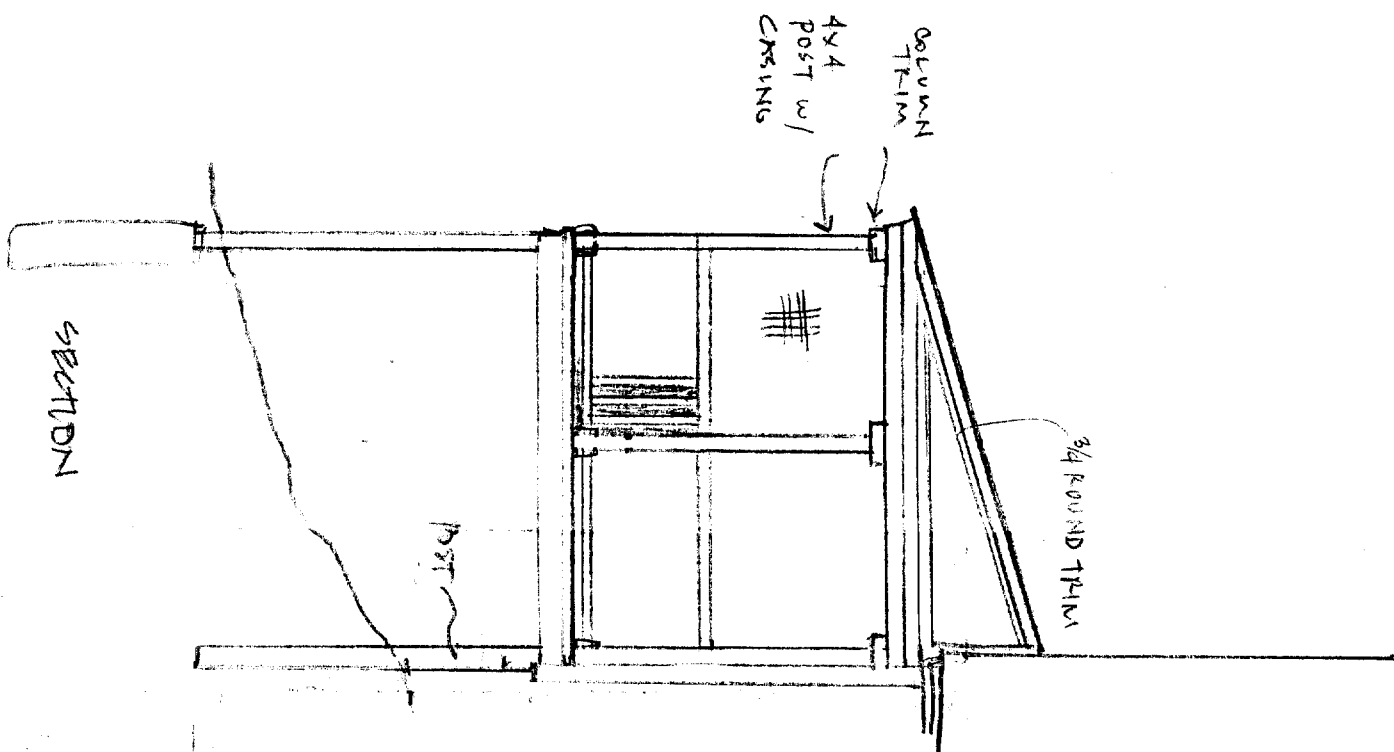


TRIM BOARD / SKIRT TO SURROUND

4x5 GARRISON ST

SCREENED PORCH, STAIRS + LANDING

1/4" = 1'-0"

122"

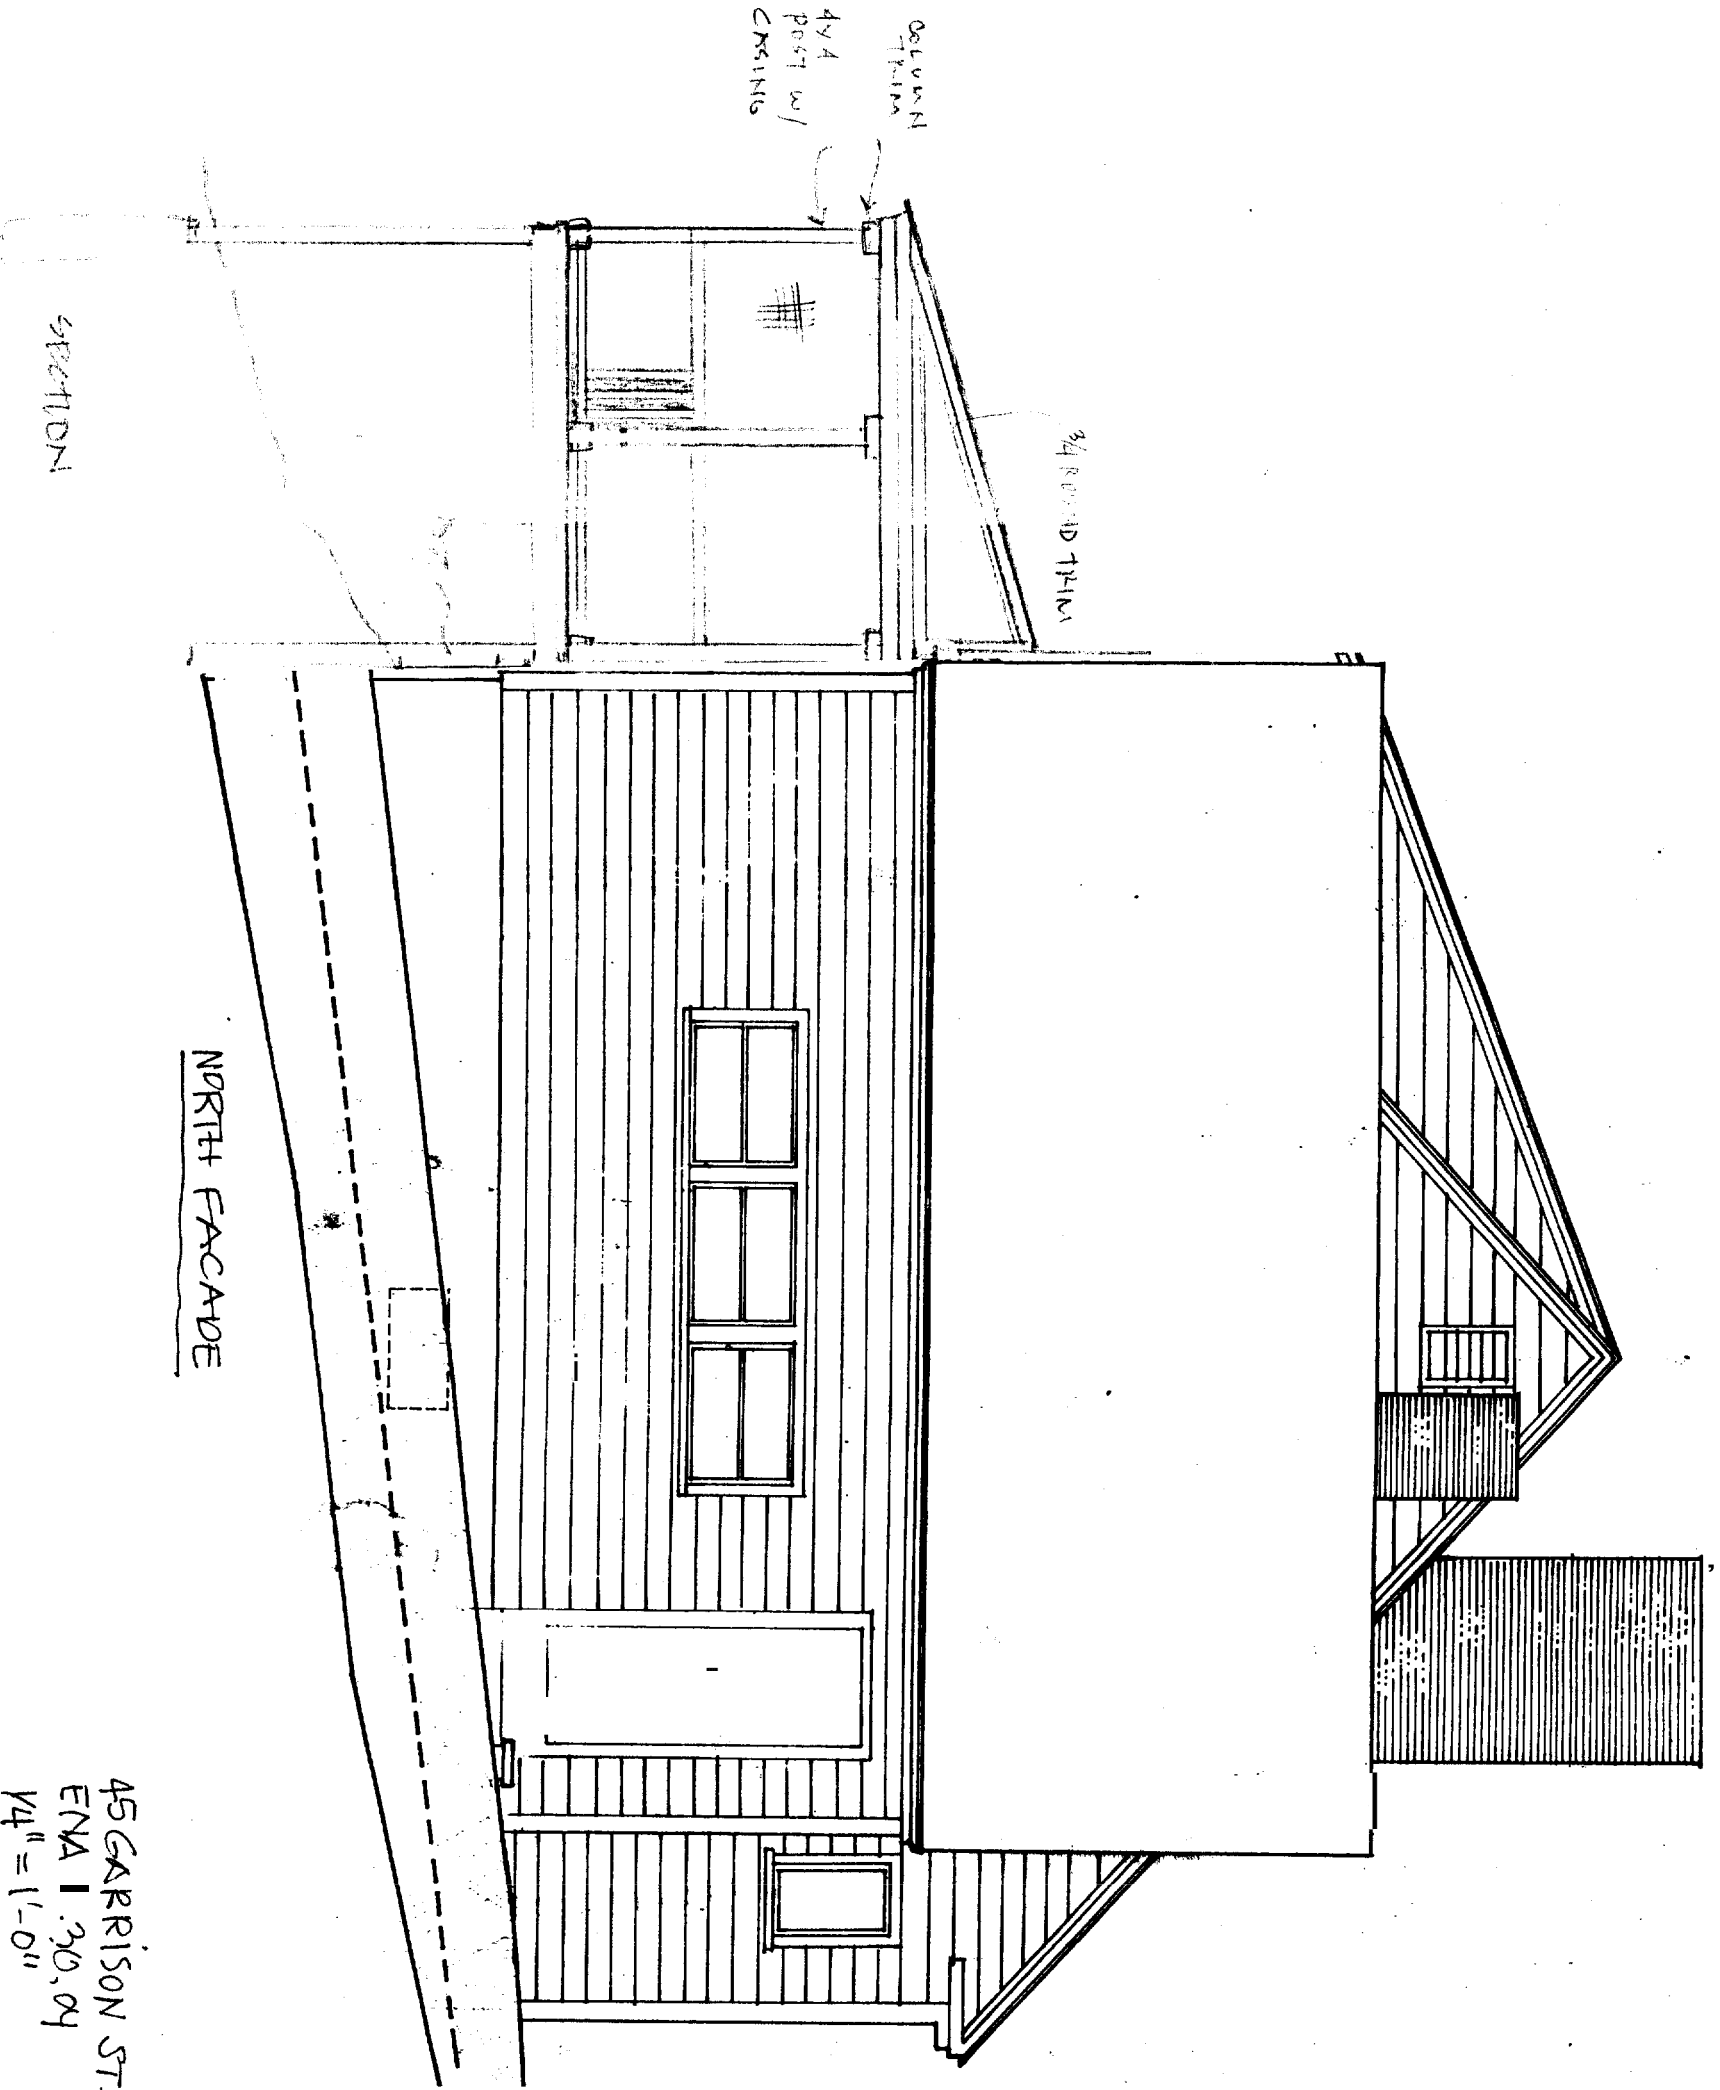

4x4
POST w/
CASING

COLUMN
TRIM

3/4" ROUND TRIM

SECTION

NORTH FACADE

45 GARRISON ST.
ENA 1 30.04
1/4" = 1'-0"