




FLOOR PLAN
SCALE: 1/2"=1'-0"

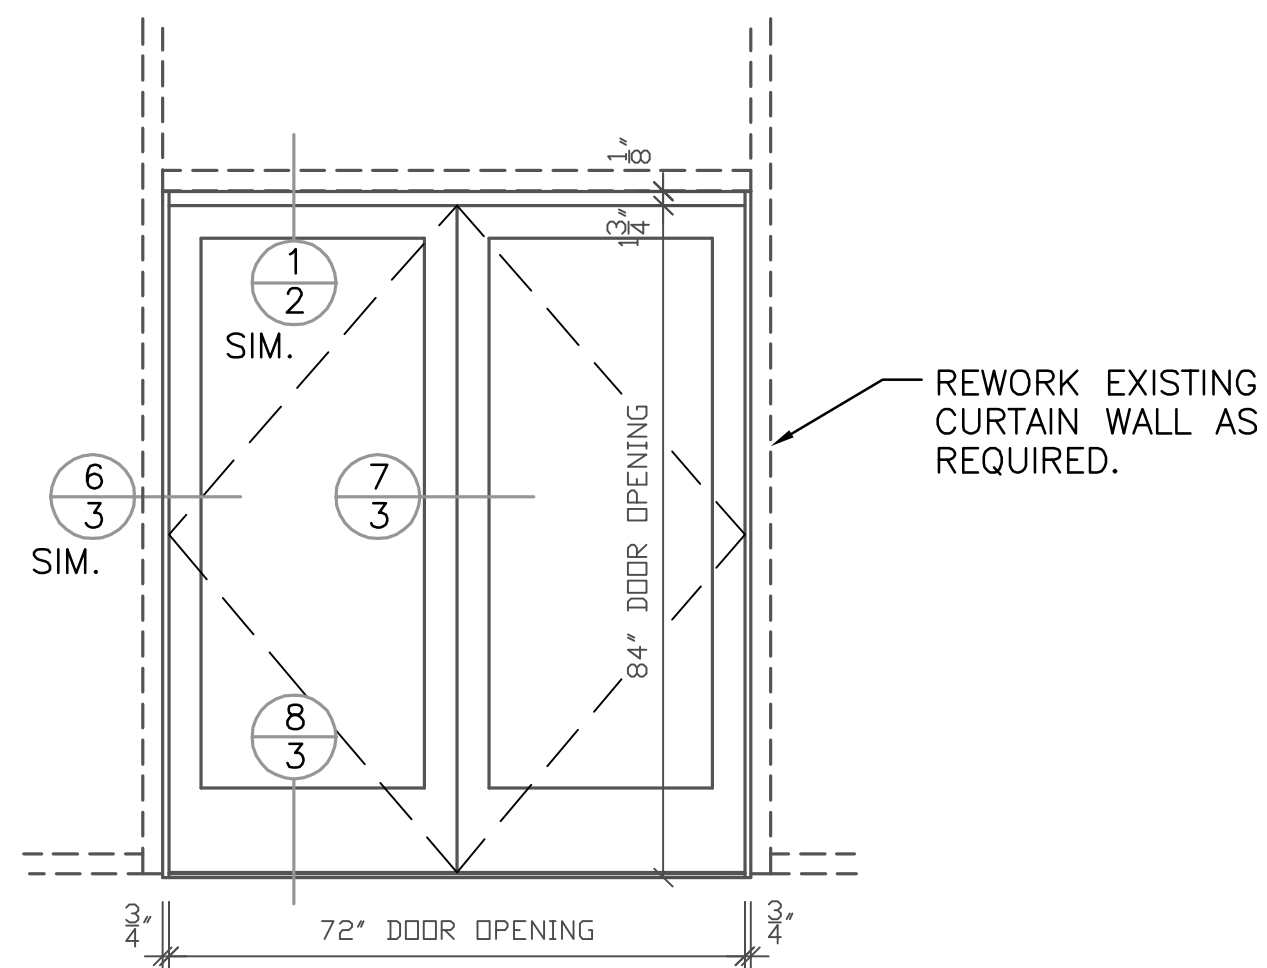


DOOR ELEVATION
SCALE: 1/2"=1'-0"
1 ~ REQUIRED AS DRAWN

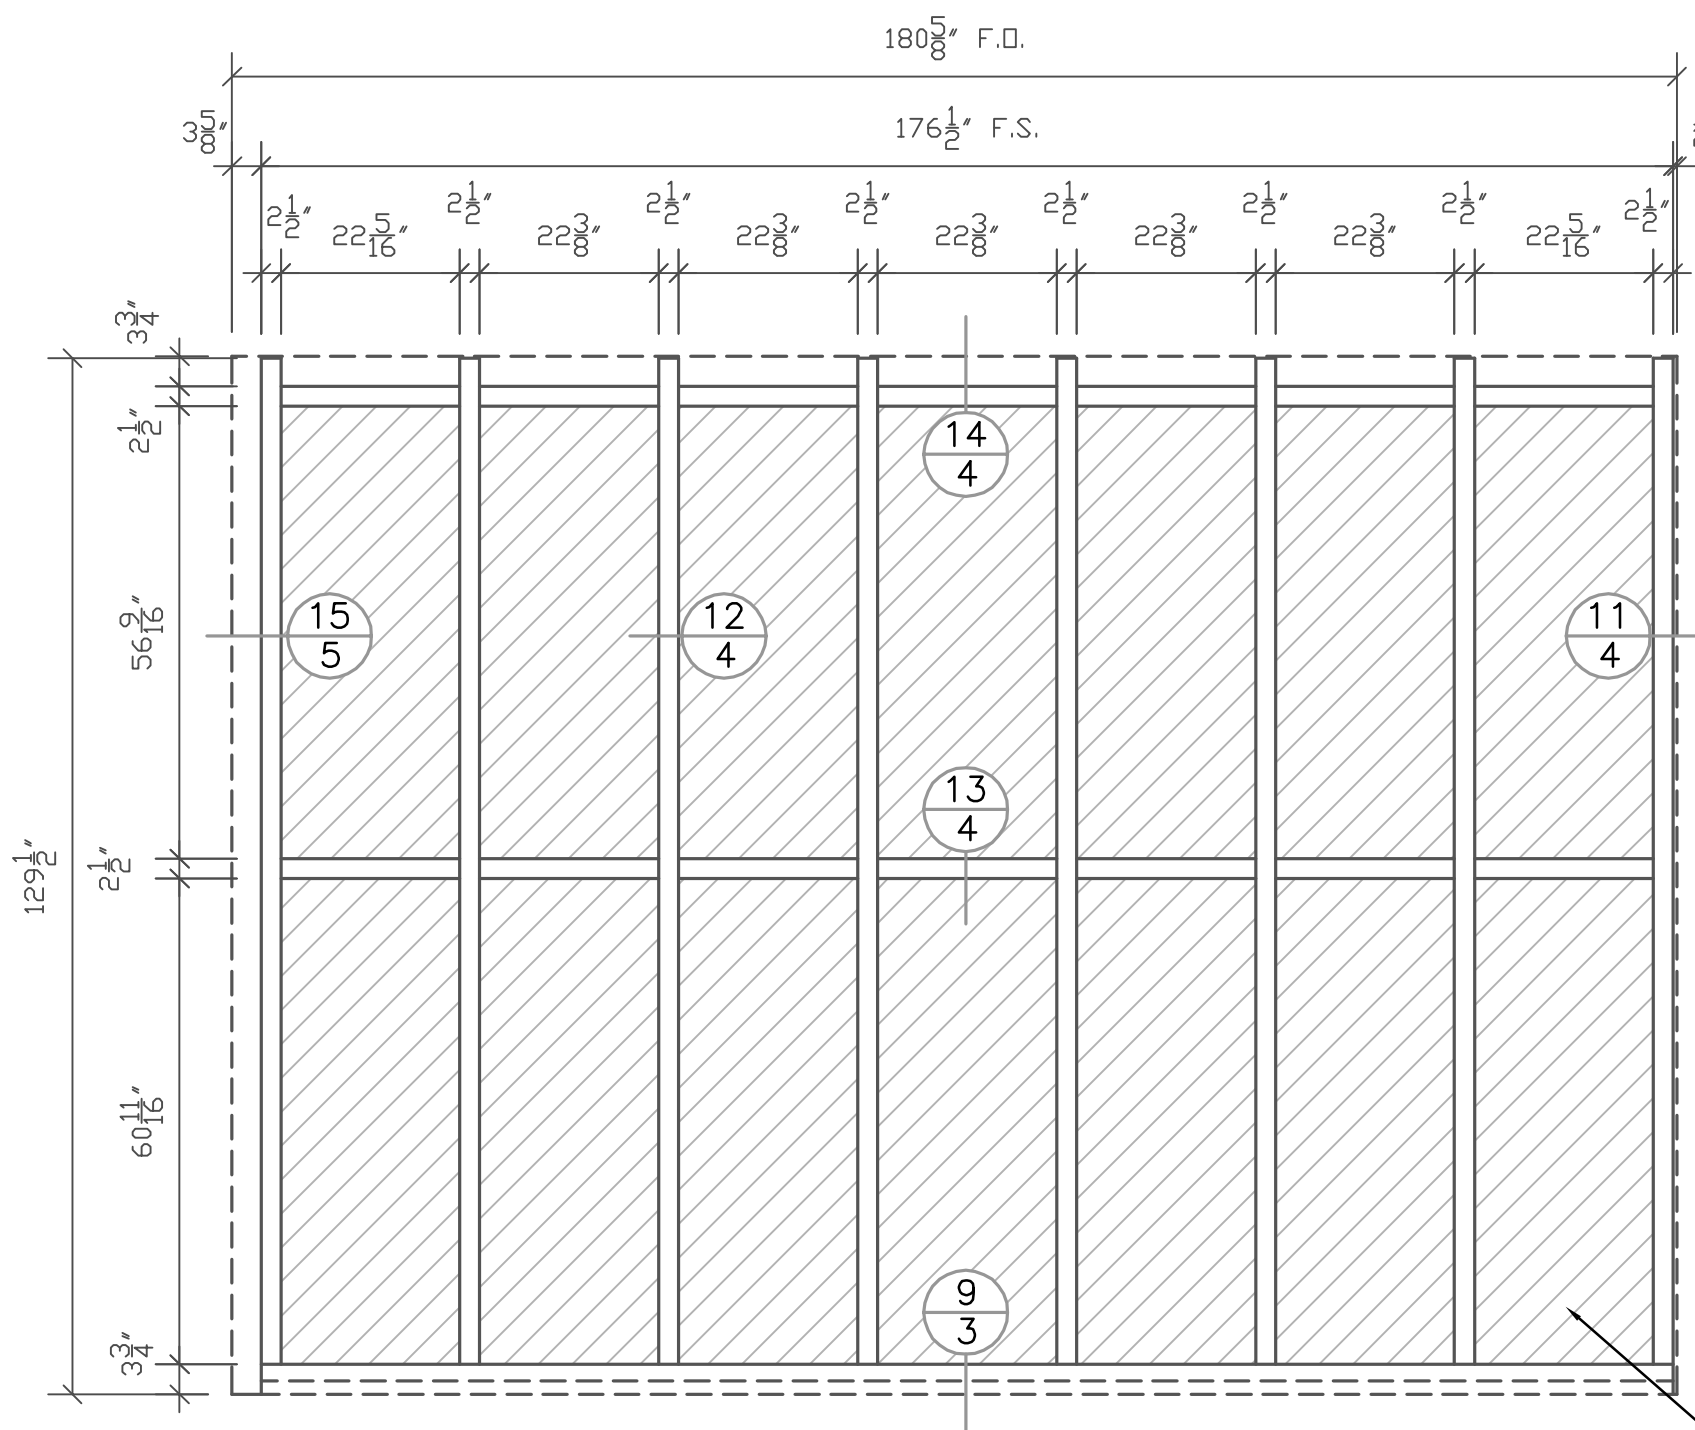

FRONT ELEVATION
SCALE: 1/2"=1'-0"
1 ~ REQUIRED AS DRAWN

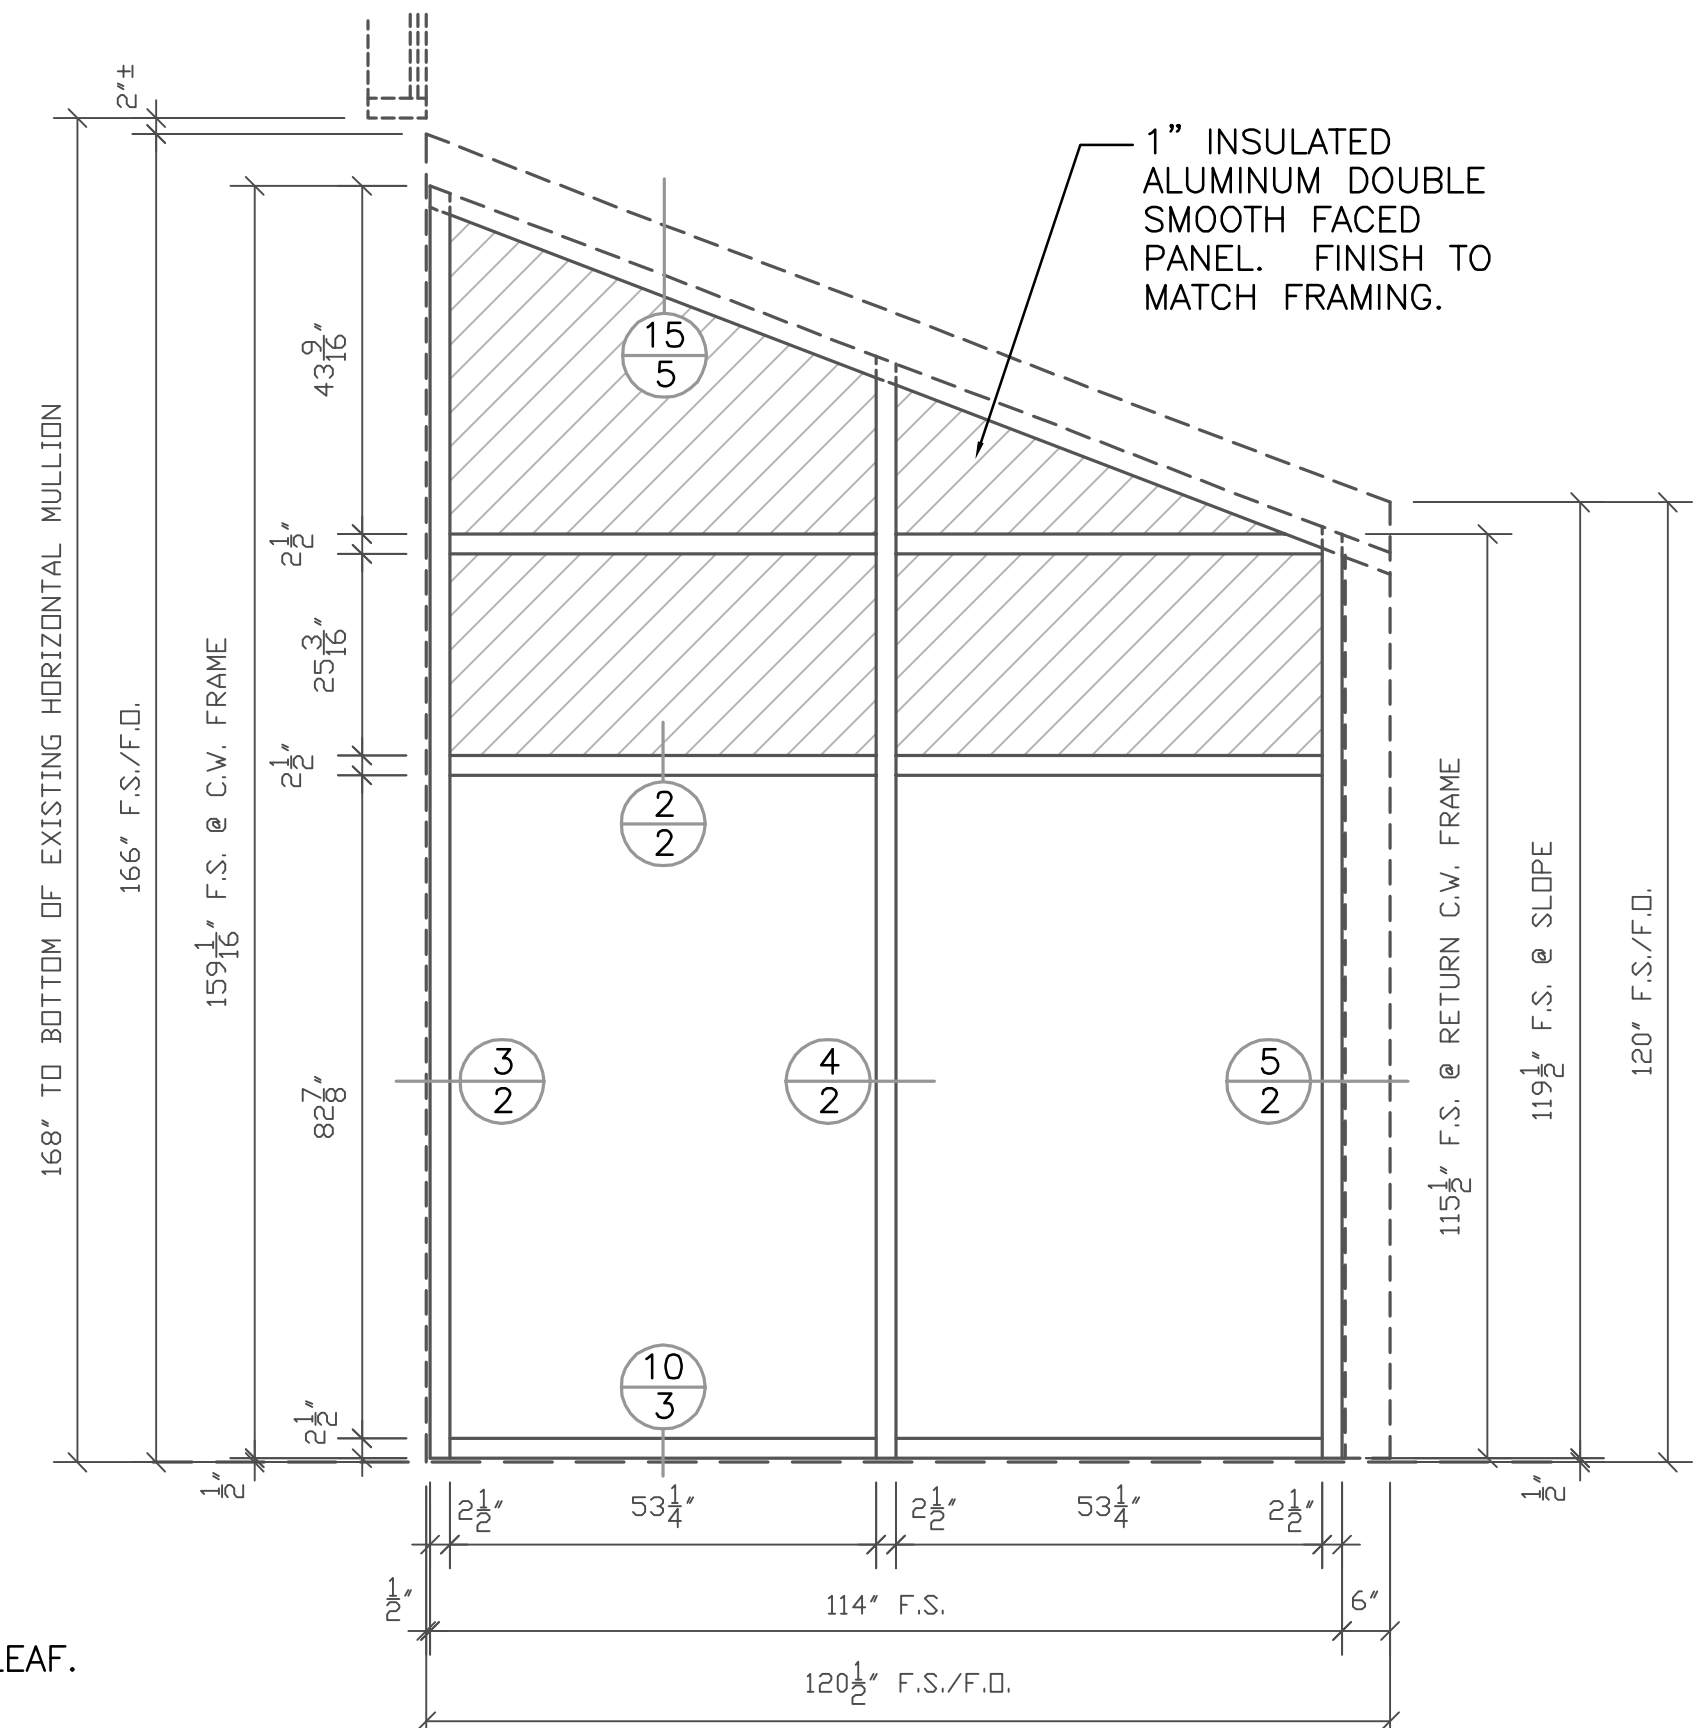

LEFT SIDE ELEVATION
SCALE: 1/2"=1'-0"
1 ~ REQUIRED AS DRAWN

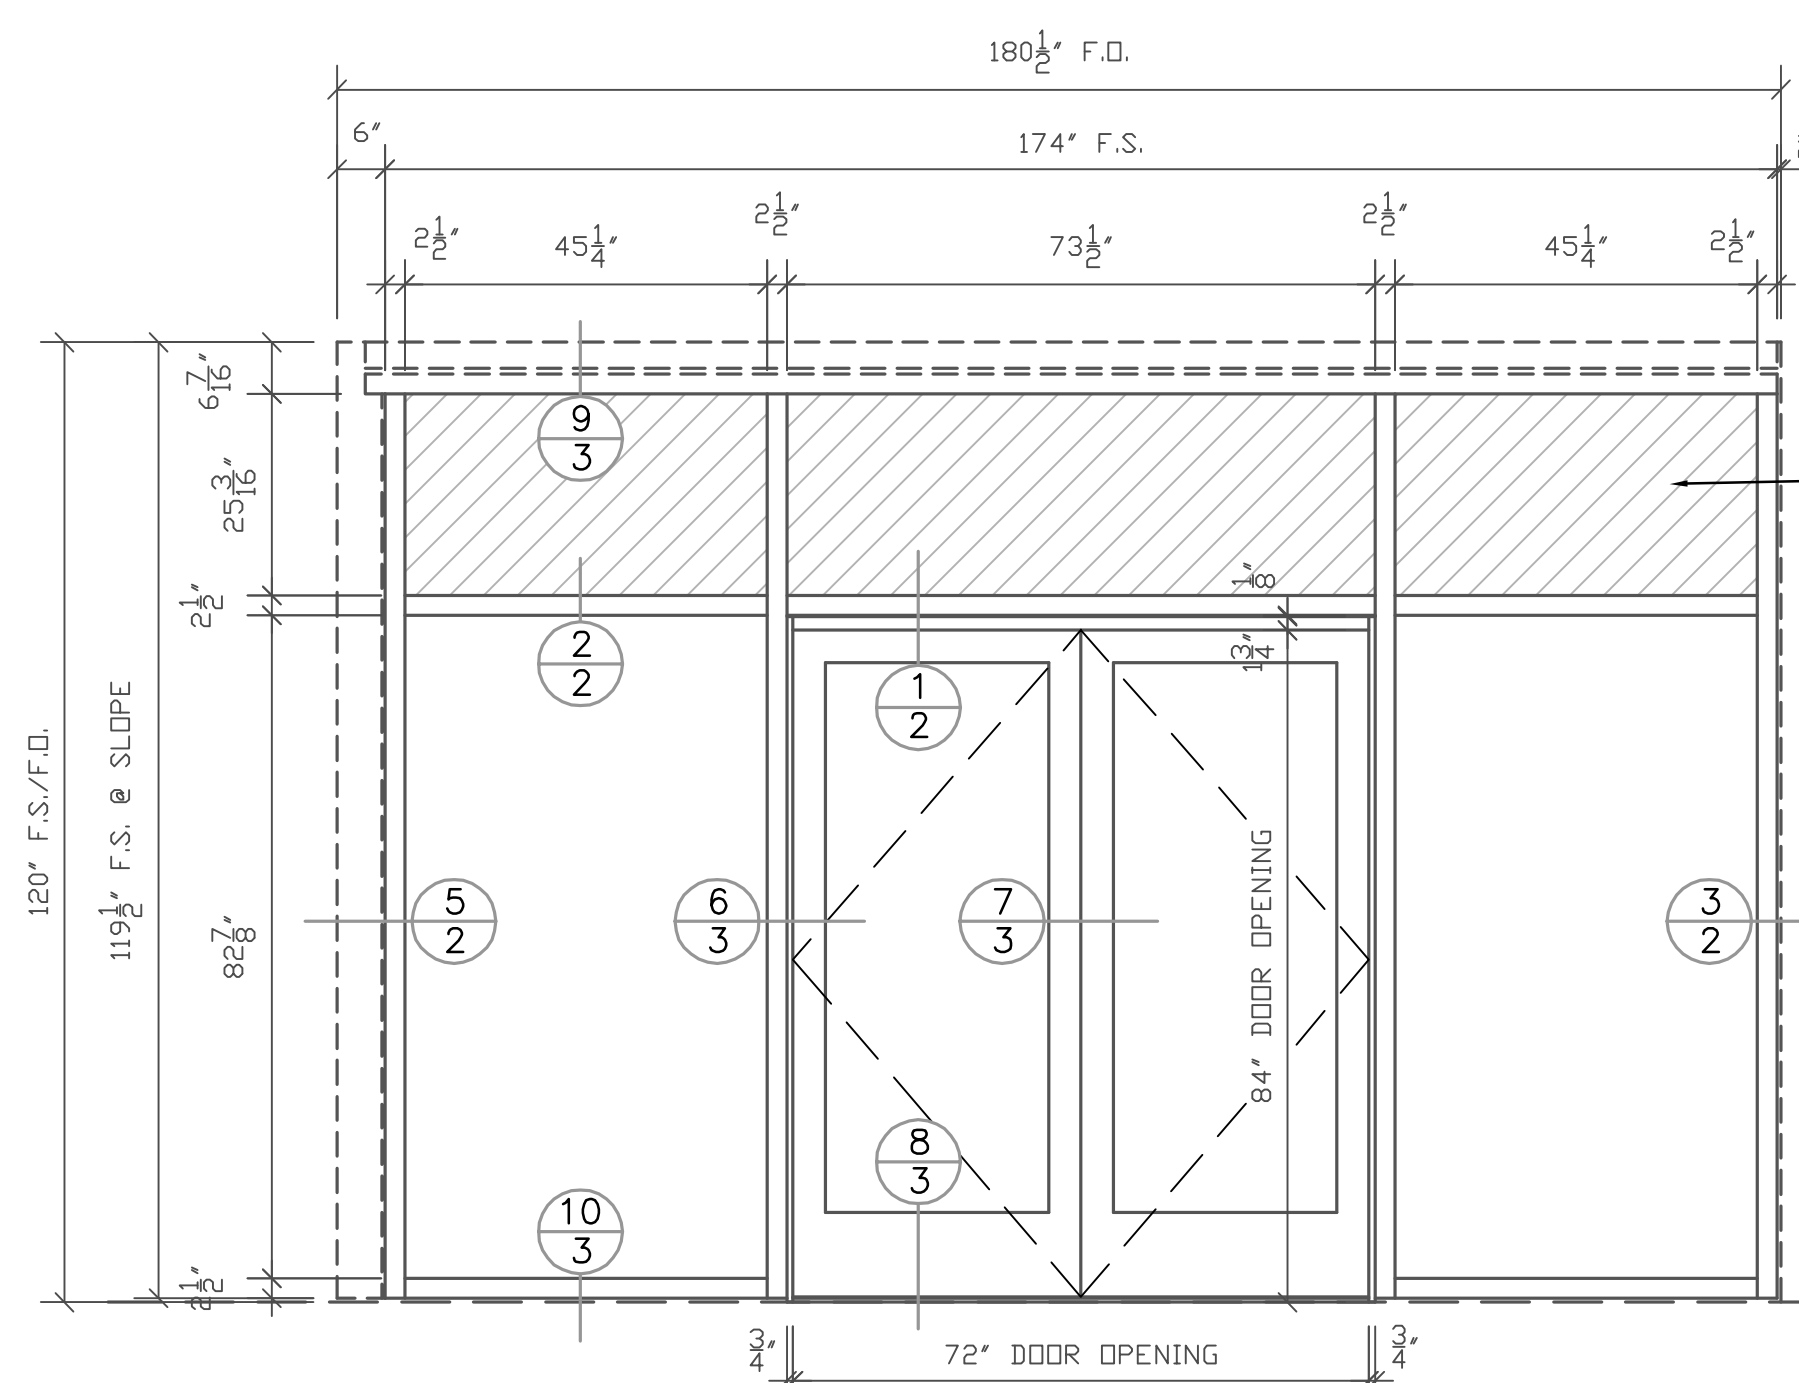

FRONT ELEVATION
SCALE: 1/2"=1'-0"
1 ~ REQUIRED AS DRAWN

GENERAL NOTES:

1. ALL DIMENSIONS TO BE FIELD VERIFIED BEFORE FABRICATION.
2. ALUMINUM CURTAIN WALL SYSTEM ~ KAWNEER 1600 SYSTEM 1.
3. ALUMINUM SLOPE SYSTEM ~ KAWNEER 1600 S.G. (SLOPED GLAZING) 2-1/2" X 5-1/2".
4. ALUMINUM ENTRANCE ~ KAWNEER 350 MEDIUM STILE W/ 10" BOTTOM RAIL.
5. ALUMINUM FINISH ~ CLASS 1 CLEAR ANODIZED.
6. FINISH HARDWARE:
 - A. CONTINUOUS GEAR HINGE ~ KAWNEER STANDARD X B.H.M.A. 628.
 - B. OFFSET PULL HANDLES ~ KAWNEER CO-12 X 1" DIA. X 12" CTC X B.H.M.A. 628.
 - C. CLOSERS ~ NORTON 1604 X SURFACE MOUNTED X B.H.M.A. 689.
 - D. EXIT DEVICE ~ FIRST CHOICE SERIES 3600EL CVR WITH ELECTRIC LATCH RETRACTION @ ACTIVE LEAF. FIRST CHOICE SERIES 3600 CVR @ INACTIVE LEAF X B.H.M.A. 628.
 - E. POWER SUPPLY ~ FIRST CHOICE PSEL3000-2.
 - F. POWER TRANSFER ~ VON DUPRIN EPT-10.
 - G. BOTTOM SWEEP ~ KAWNEER STANDARD X B.H.M.A. 628.
 - H. THRESHOLD ~ KAWNEER STANDARD X ADA X MILL FINISH.

PG PORTLAND GLASS
261 BATH ROAD
BRUNSWICK, ME 04011
PHONE: 207-729-9971
FAX: 207-729-5975

PG Portland Glass.
A Glass Doctor Company

LAST REVISED: 8/29/17

JOB NAME: TIME WARNER

ABBREVIATIONS:

M.O.- MASONRY OPENING	F.S.- FRAME SIZE
F.O.- FINISHED OPENING	W.S.- WINDOW SIZE
D.O.- DOOR OPENING	REQ'D- REQUIRED
S.O.- STEEL OPENING	CLR.- CLEAR
A.F.F.- ABOVE FINISHED FLOOR	B.O.S.- BOTTOM OF STEEL
DIM.- DIMENSION	T.O.S.- TOP OF STEEL
CL- CENTER LINE	NTS - NOT TO SCALE

SYMBOLS:

	ELEVATION NUMBER
	DETAIL NUMBER
	SHEET NUMBER

REVISIONS:

NO.	DATE:	DESCRIPTION:	NO.	DATE:	DESCRIPTION:

JOB NAME: TIME WARNER

ARCHITECT:

CONTRACTOR:

DATE: 8/29/17

SCALE: AS NOTED

DRAWN BY: R.L. HUNTLEY

SHEET NUMBER

1 OF 5