

PROJECT TITLE:  
**UNIMPROVIDENT CORPORATION  
 HO-1 BEACON PHASE II**  
 PORTLAND, MAINE  
 CURRENT ISSUE STATUS:  
**ISSUED FOR CONSTRUCTION  
 8-16-04**

NO.	ISSUED FOR CONSTRUCTION	DATE	DESCRIPTION	REV.
0		8-16-04		

GRAPHIC SCALE:  
 0" 1"  
 SCALE: 1/4"=1'-0"  
 PROJECT MANAGER: JLH  
 JC/DRAWN BY: CEB  
 A/E OF RECORD: JLH  
 CAD FILE: AE101-04054  
 PROJECT NO: 04054-00  
 DATE:  
 SHEET TITLE:


FLOOR PLANS  
 SERVERY  
 SHEET No.  
**AE101**  
 © copyright 2004 S.M. SRT

**GENERAL NOTES**  
 1. SEE AE501 FOR FINISHES.

**DOOR SCHEDULE**

DOOR NUMBER	DOOR			GLAZING	FRAME		HWS	FIRE RATING (MIN.)	REMARKS
	SIZE	MATERIAL	ELEVATION		MATERIAL	ELEVATION			
1	3'-0" x 7'-0" x 1-3/4"	HM	FLUSH	-	(HM)	1	1	60	EXISTING FRAME & CLOSER
2	3'-0" x 7'-0" x 1-3/4"	HM	NARROW LITE	TEMP	HM	1	2		ALT. 1
2A	3'-0" x 7'-0" x 1-3/4"	SS	CENTER LITE	TEMP	HM	2	3		ALT. 2
3	3'-0" x 7'-0" x 1-3/4"	HM	NARROW LITE	TEMP	HM	1	2		ALT. 1
3A	3'-0" x 7'-0" x 1-3/4"	SS	CENTER LITE	TEMP	HM	2	3		ALT. 2
4	3'-6" x 7'-0" x 1-3/4"	AL	FULL LITE	TEMP	AL	1	?		


**J11 DOOR SCHEDULE**  
 NOT TO SCALE

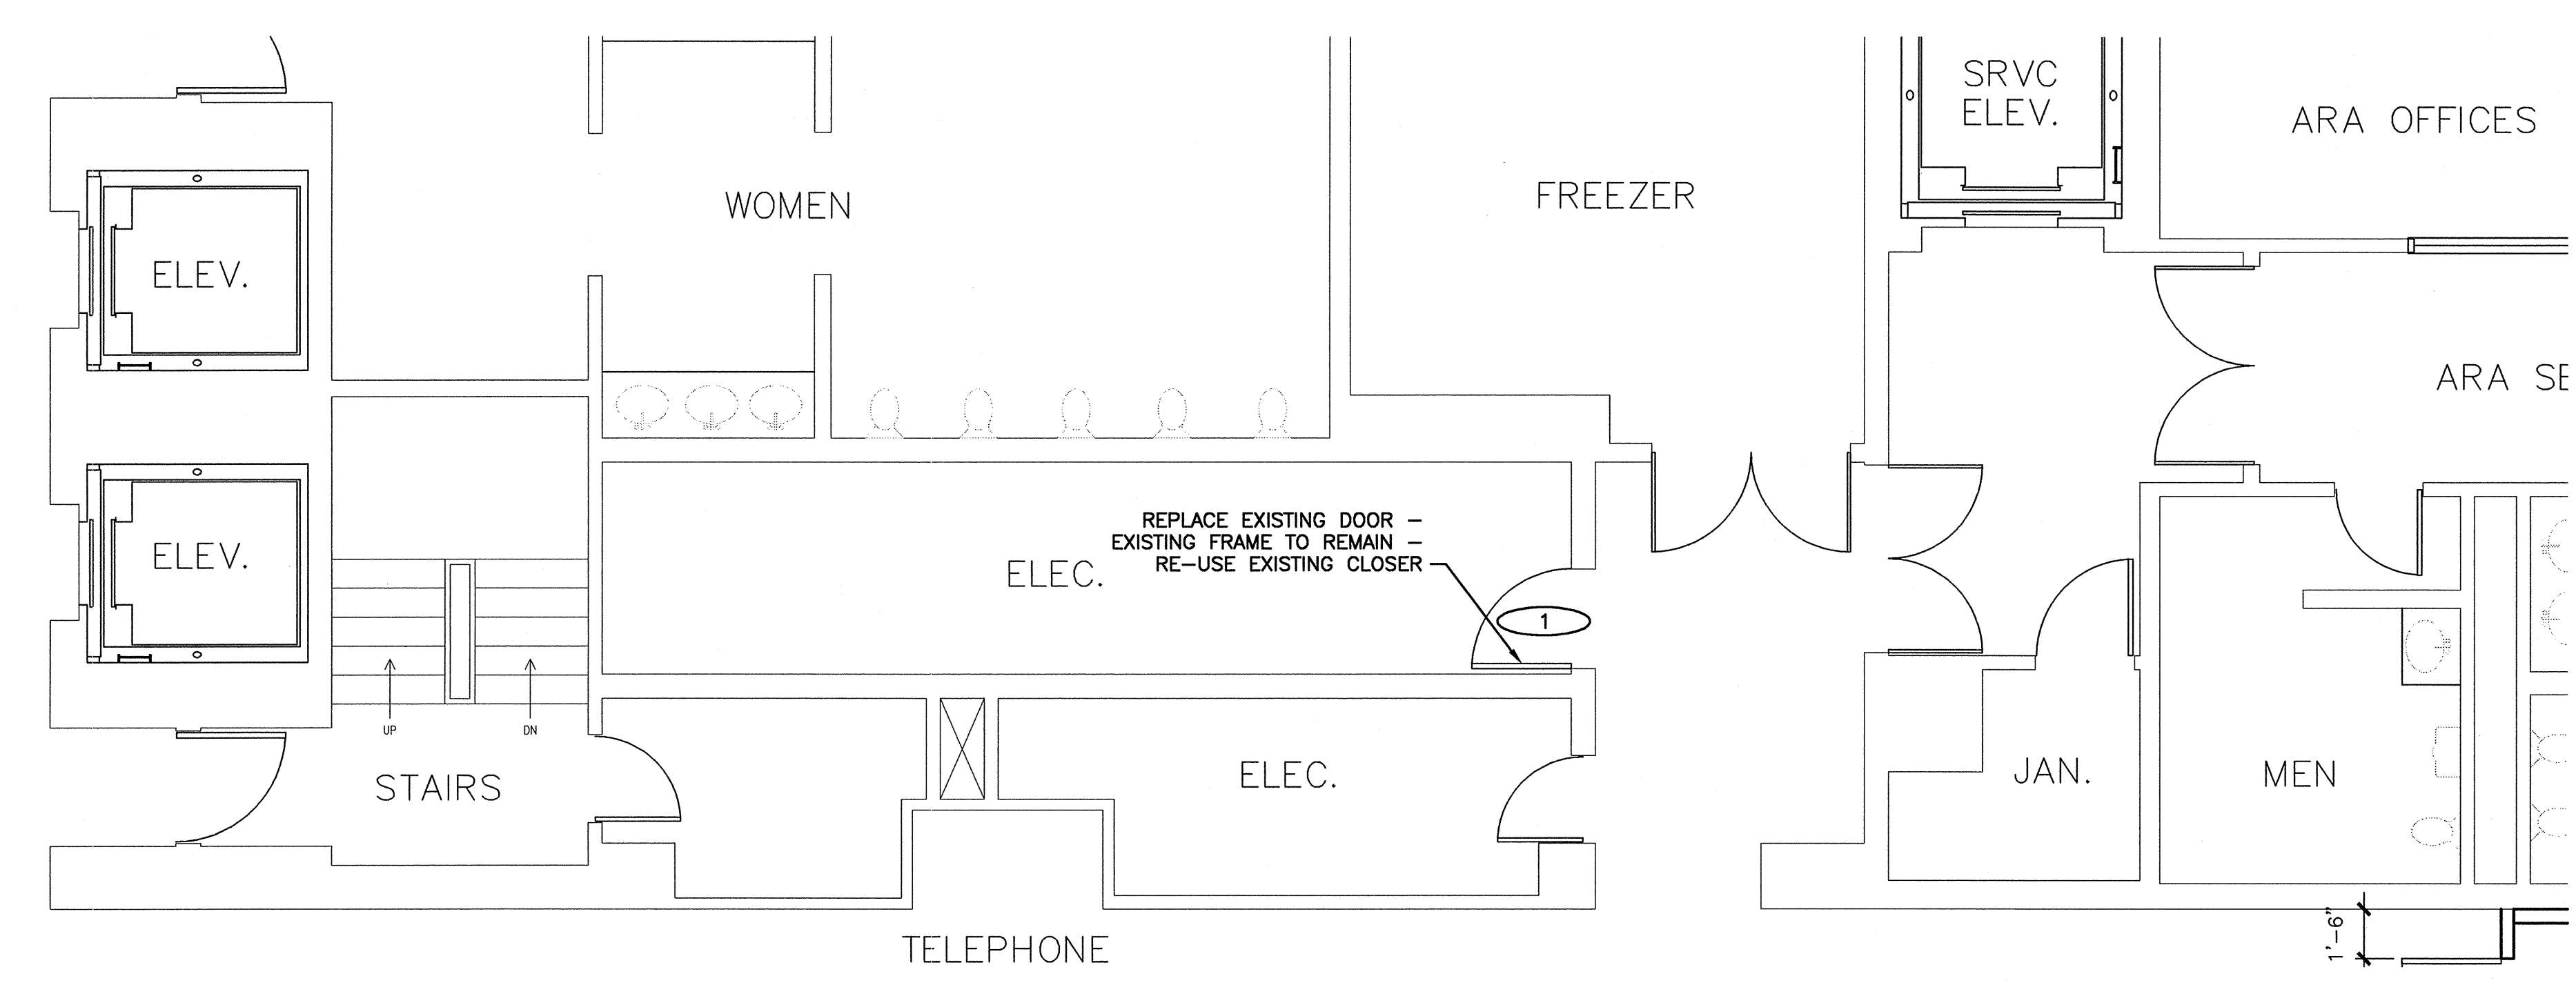


**J1 PARTIAL FIRST FLOOR PLAN - ELECTRIC ROOM**  
 1/4"=1'-0" \*

ITEM NO.	QTY.	DESCRIPTION	REMARKS
1	1	(NOT USED)	
2	1	(NOT USED)	
3	1	(NOT USED)	
4	1	(NOT USED)	
5	1	(NOT USED)	
6	1	PASS-WARMER	FROM DARLING
7	1	PIZZA OVEN	EXISTING
8	.	(NOT USED)	
9	.	(NOT USED)	
10	1	TABLE @ WARMER	FROM DARLING
11	1	TABLE FOR SANDWICH	FROM DARLING
12	1	TABLE FOR SAUTE	FROM DARLING
13	1	TABLE FOR PIZZA	FROM DARLING
14	4	REFR. MERCH.	NEW
15	2	SALAD BAR	EXISTING
16	2	TOASTER	EXISTING
17	1	STARBUCKS	EXISTING
18	1	COFFEE	EXISTING
19	1	COFFEE POT SINK	FROM DARLING
20	2	CASHIERS' STAND	NEW MILLWORK
21	2	HEAT LAMPS	NEW
22	1	SODA MACHINE	BY VENDOR
23	1	HAND SINK	NEW; A.D.A.
24	1	TABLE	FROM DARLING; 30" WIDE

**C14 KITCHEN EQUIPMENT LIST**  
 NOT TO SCALE \*

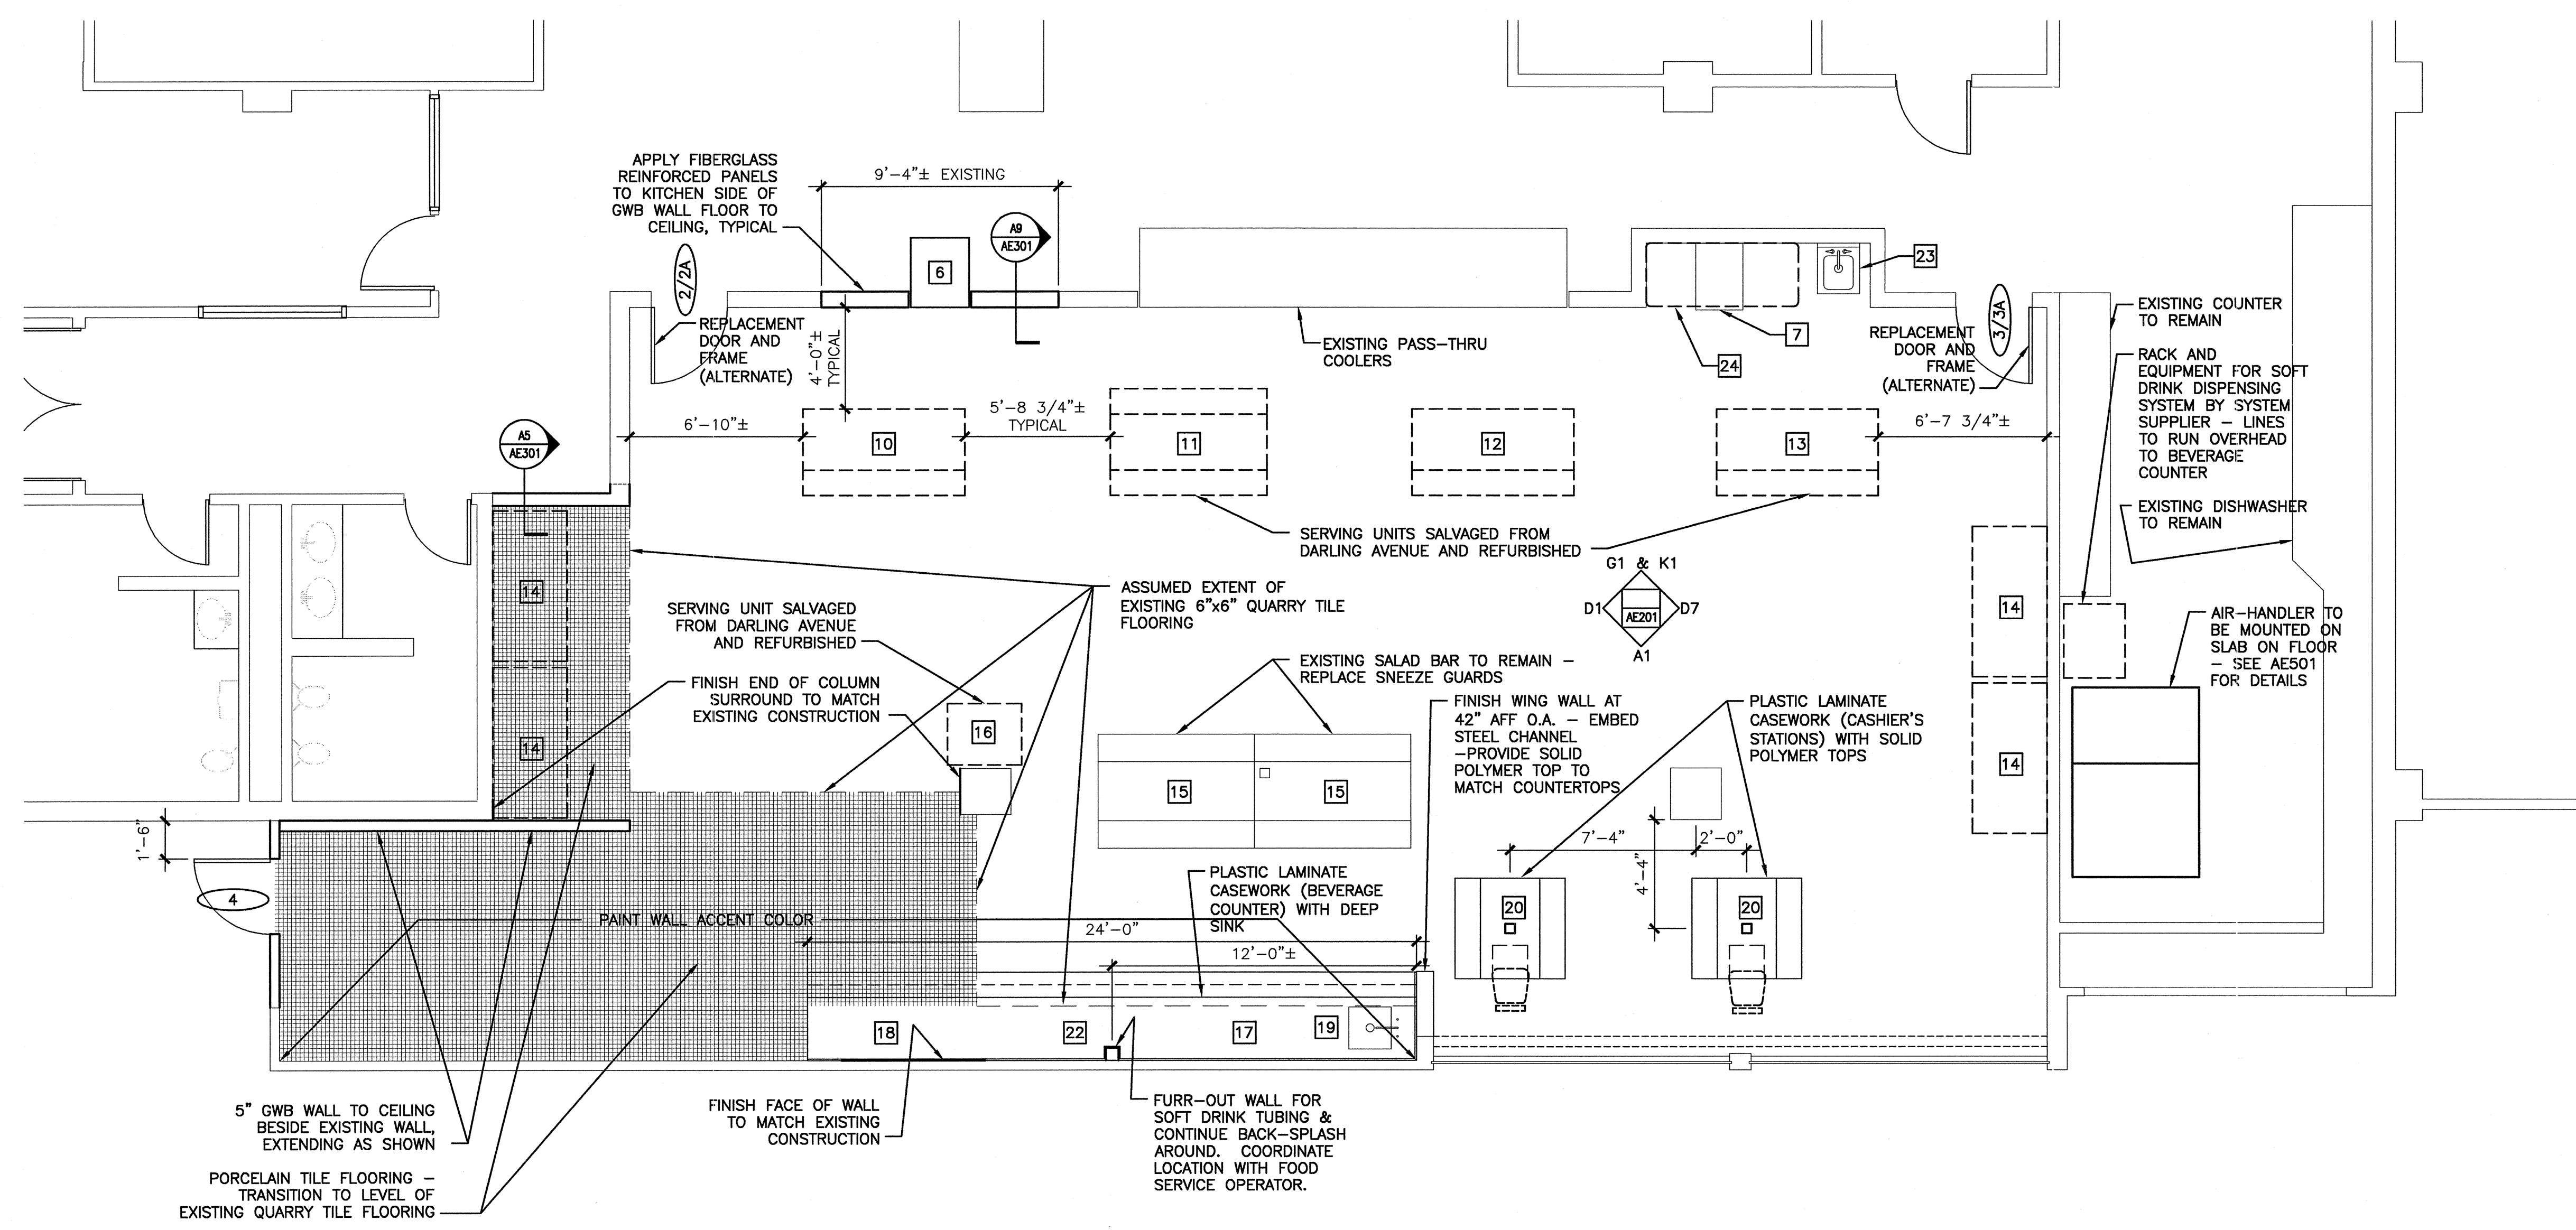

**A1 PARTIAL FIRST FLOOR PLAN - SERVERY**  
 1/4"=1'-0" \*

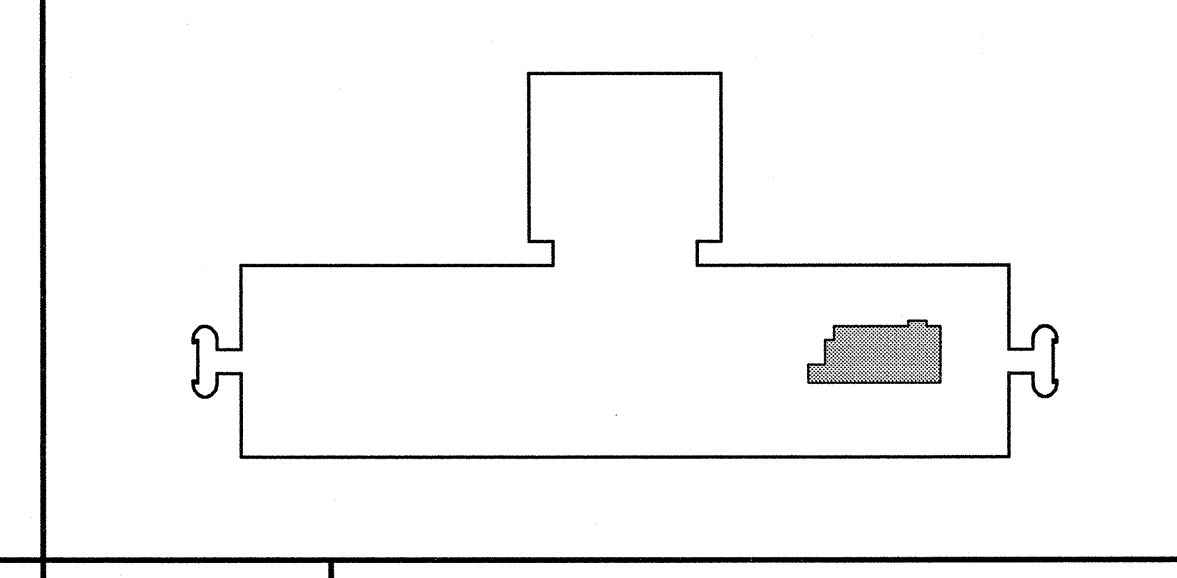

**A14 KEYPLAN**  
 NOT TO SCALE