


ITEM NO.	QTY.	DESCRIPTION
1	1	(NOT USED)
2	1	(NOT USED)
3	1	(NOT USED)
4	1	(NOT USED)
5	1	(NOT USED)
6	1	PASS-WARMER
7	1	PIZZA OVEN
8	.	(NOT USED)
9	.	(NOT USED)
10	1	TABLE @ WARMER
11	1	TABLE FOR SANDW
12	1	TABLE FOR SAUTÉ
13	1	TABLE FOR PIZZA
14	4	REFR. MERCH.
15	2	SALAD BAR
16	2	TOASTER
17	1	STARBUCKS
18	1	COFFEE
19	1	COFFEE POT SINK
20	2	CASHIERS' STAND
21	2	HEAT LAMPS
22	1	SODA MACHINE
23	1	HAND SINK
24	1	TABLE

K1 SERVING LINE ELEVATION (NORTH)

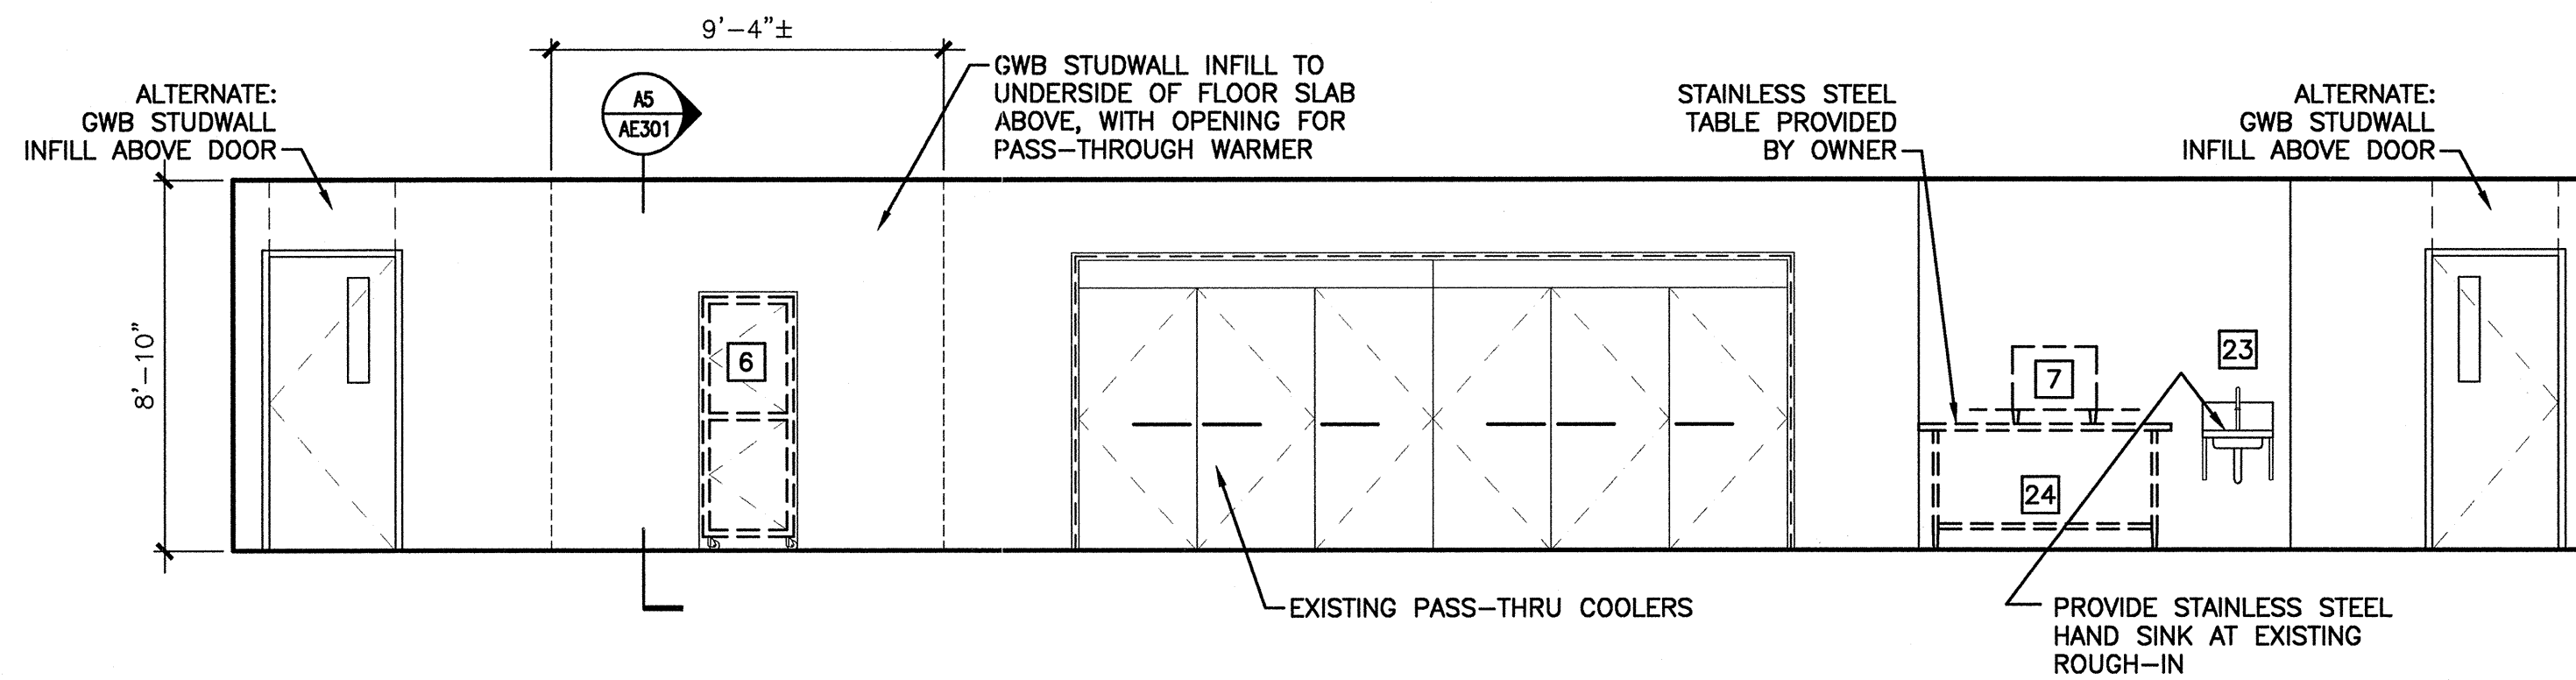


G1 NORTH ELEVATION

1/4"=1'-0"


J10 KITCHEN EQUIPMENT LIST

NOT TO SCALE

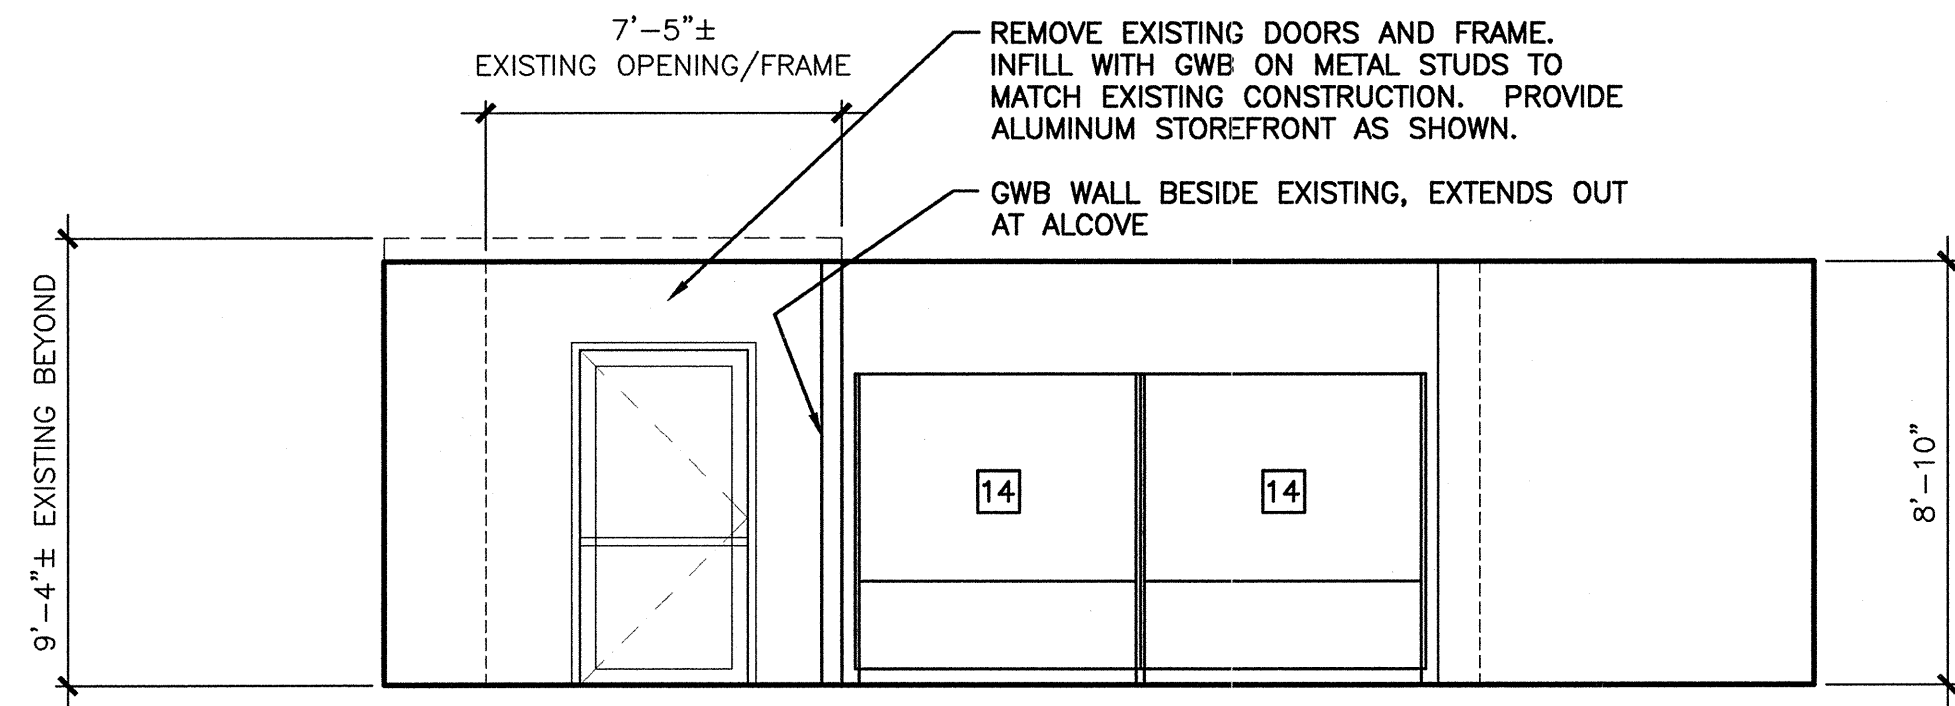


D1 WEST ELEVATION

1/4"=1'-0"

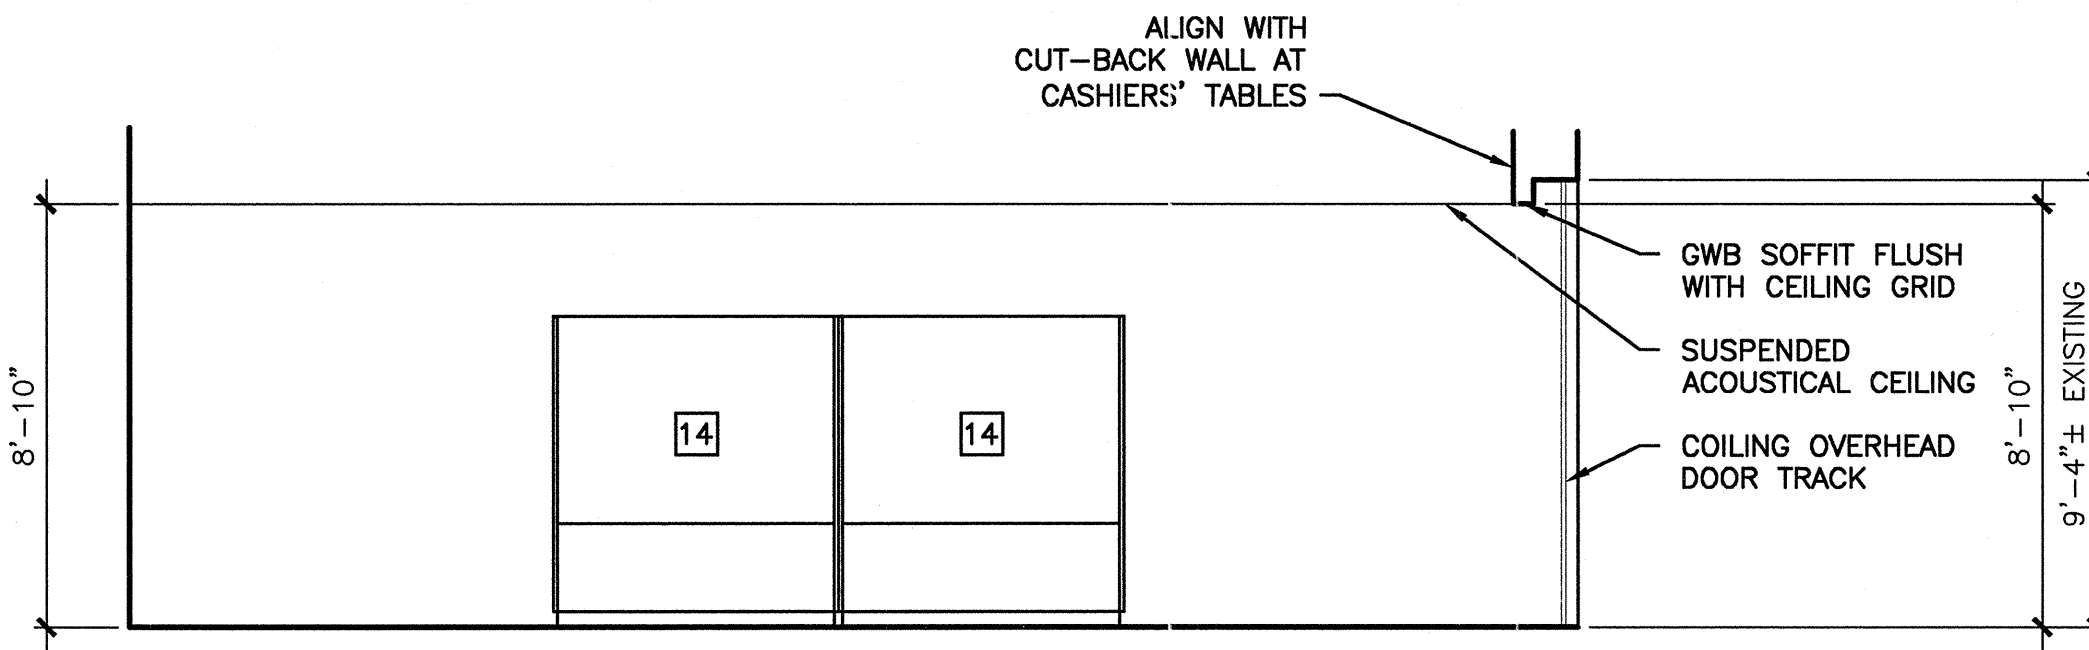

D7 EAST ELEVATION

1/4"=1'-0"

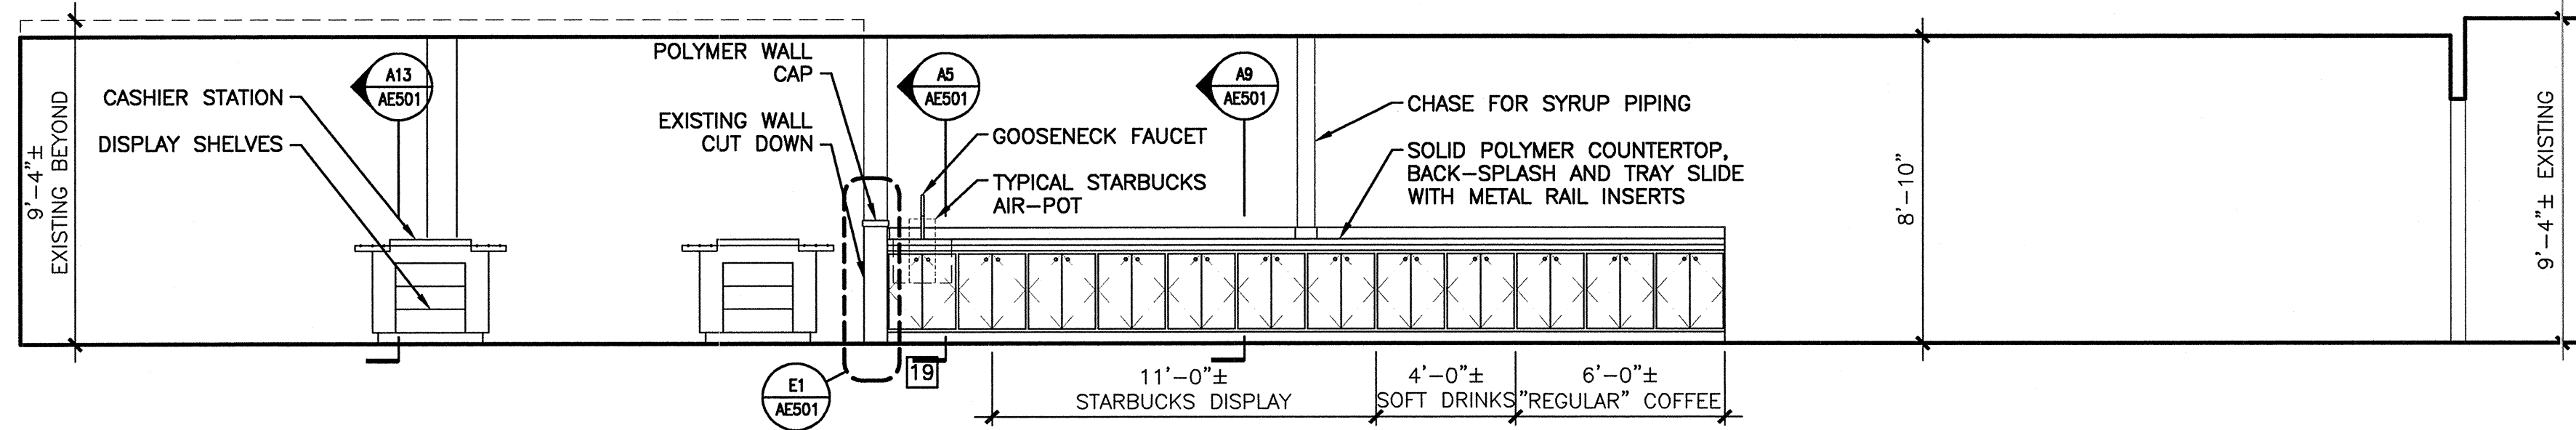


A1 SOUTH ELEVATION



1/4"=1'-0"

A14 KEYPLAN

NOT TO SCALE

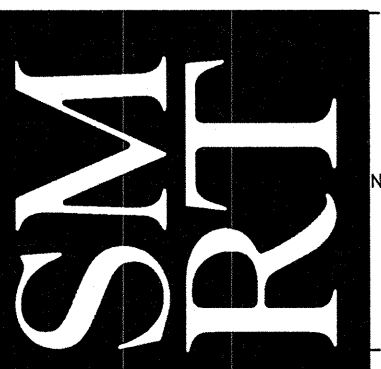

ARCHITECTURE ENGINEERING PLANNING
SMRT
144 Fore Street/P.O. Box 618
Portland, Maine 04104
tel. (207) 772-3846
fax. (207) 772-1070

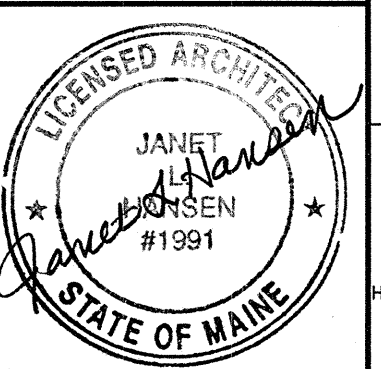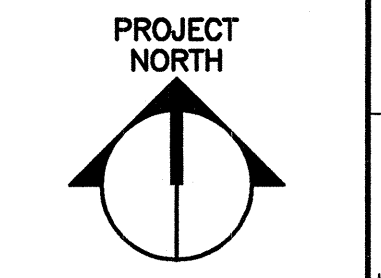

PROJECT TITLE:
**UNIMPROVED CORPORATION
HO-1 BEACON PHASE II**
PORTLAND, MAINE
CURRENT ISSUE STATUS:
**ISSUED FOR CONSTRUCTION
8-16-2004**

REV	DESCRIPTION	DATE
0	ISSUED FOR CONSTRUCTION	8-16-04

GRAPHIC SCALE:
0" 1"
SCALE: AS NOTED
PROJECT MANAGER: JLH
JC/DRAWN BY: CEB
A/E OF RECORD: JLH
CAD FILE: AE201-04054
PROJECT NO: 04054-00
DATE:
SHEET TITLE:

**INTERIOR
ELEVATIONS
SERVERY**

SHEET No.
AE201