

PROJECT TITLE:
**UNUMPROVIDENT CORPORATION
 HO-1 BEACON PHASE II**
 PORTLAND, MAINE

CURRENT ISSUE STATUS:
**ISSUED FOR CONSTRUCTION
 8-16-2004**


REV	DESCRIPTION	DATE
0	ISSUED FOR CONSTRUCTION	8-16-04

GRAPHIC SCALE:
 0" 1"


SCALE: AS NOTED
 PROJECT MANAGER: JLH
 JC/DRAWN BY: CEB
 A/E OF RECORD: JLH
 CAD FILE: AE301-04054
 PROJECT NO: 04054-00
 DATE:

SHEET TITLE:
**WALL
 SECTIONS
 SERVRY**

SHEET No.
AE301

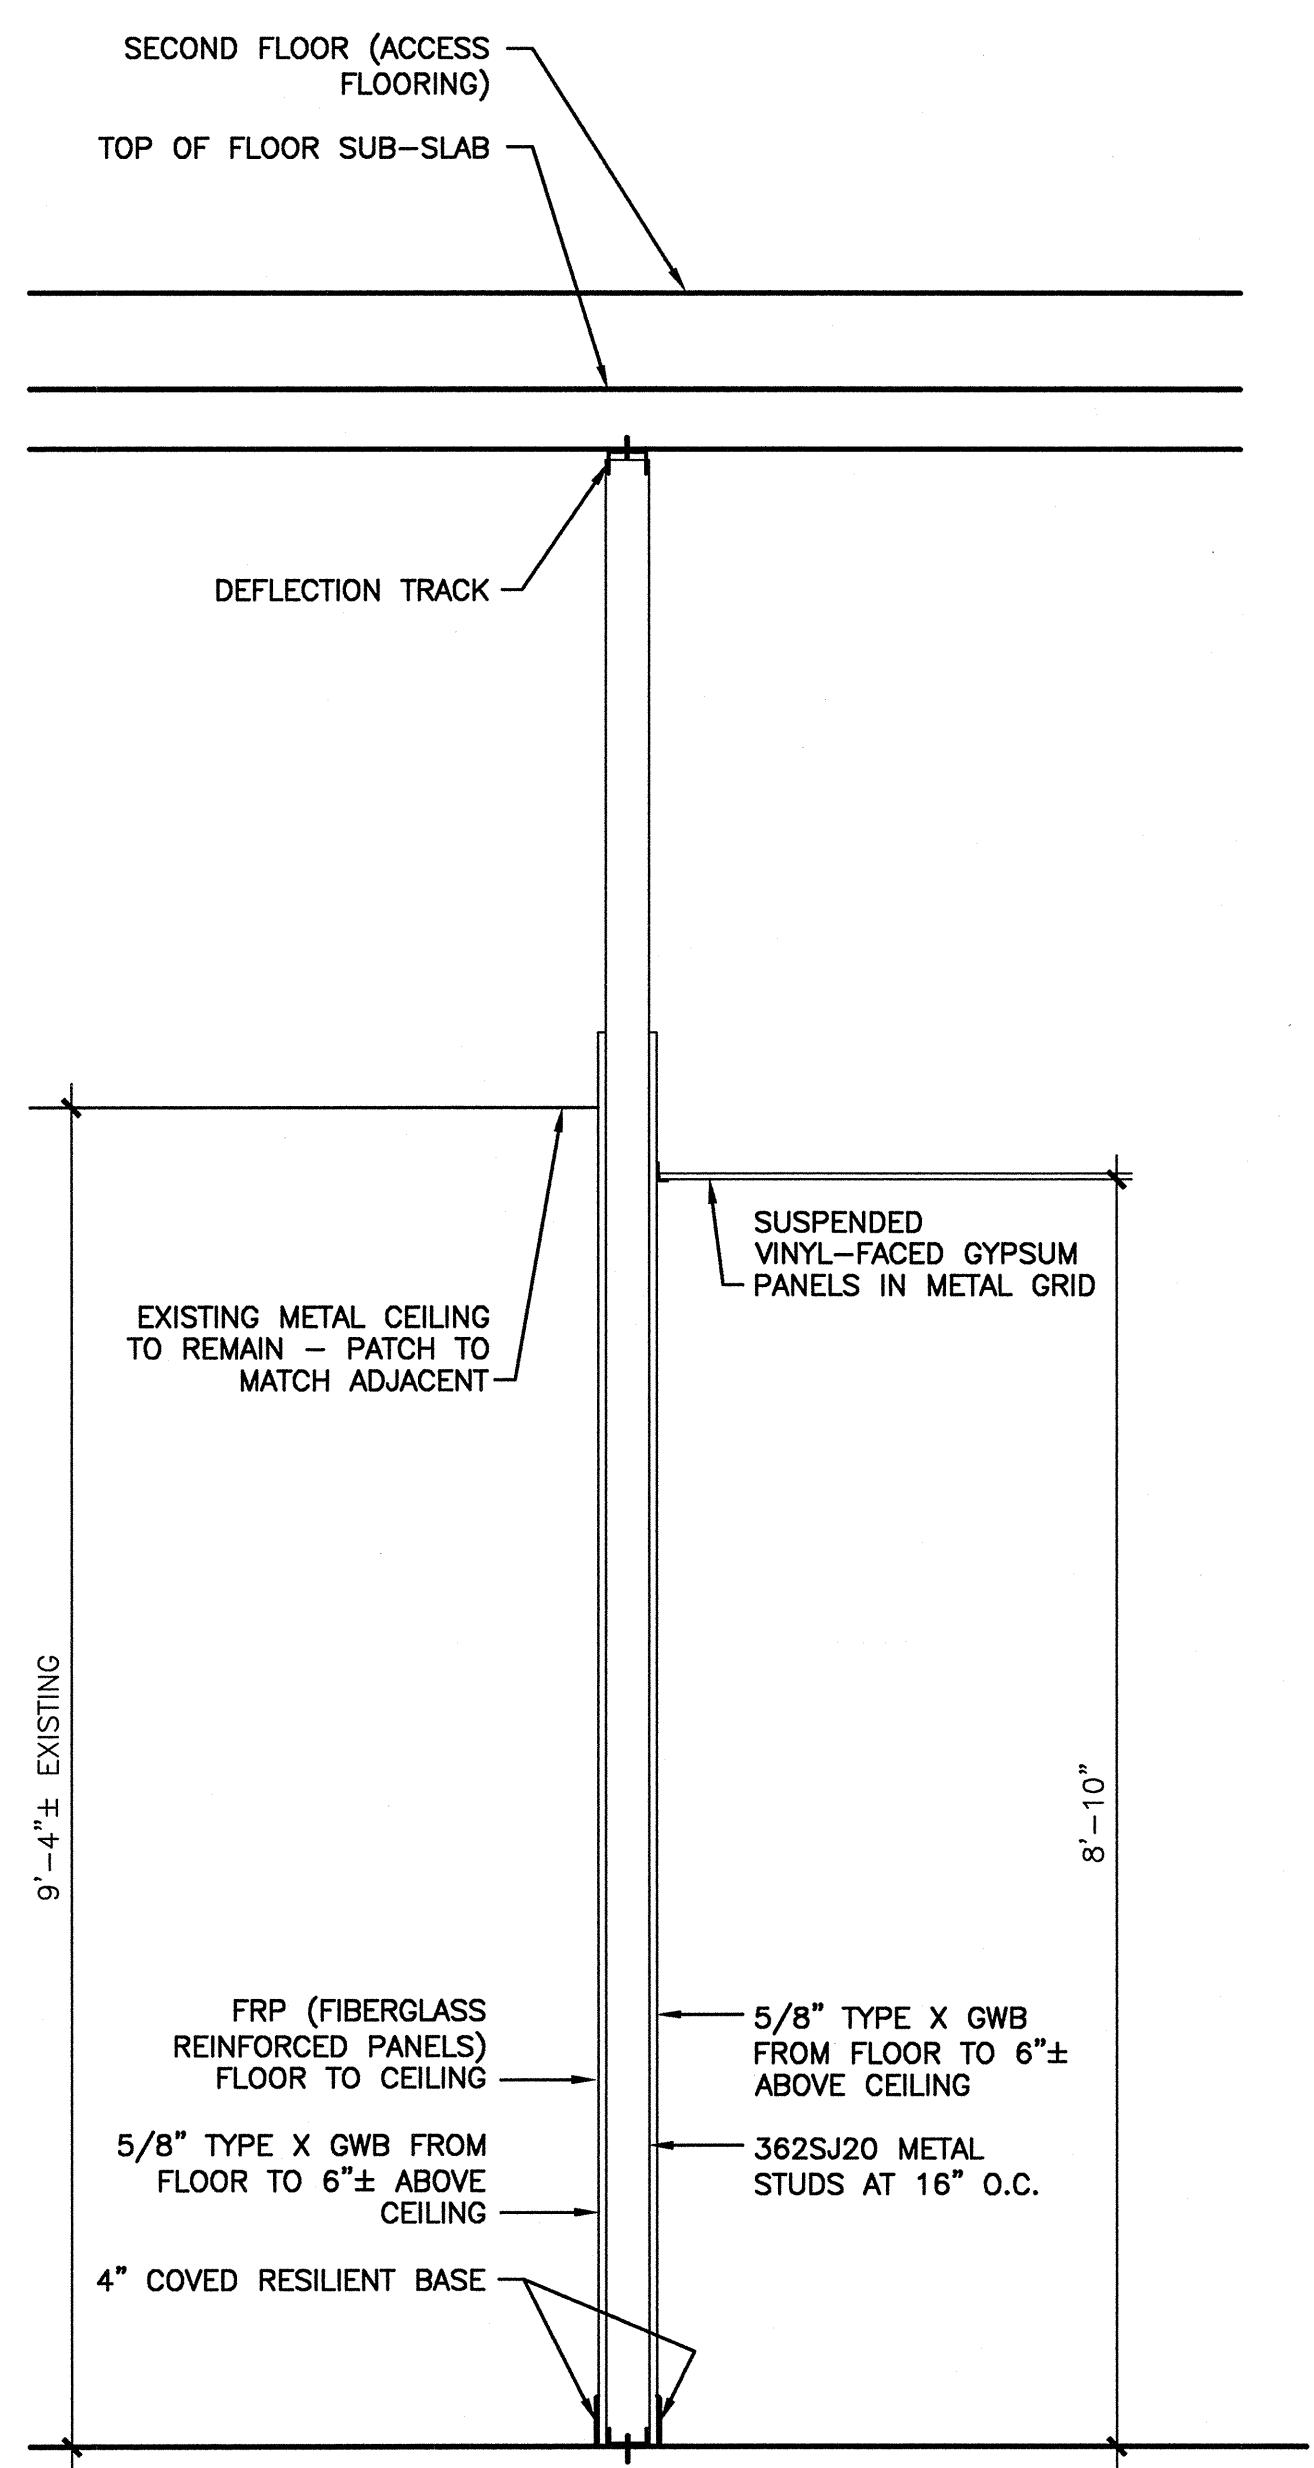

A5 WALL SECTION
 3/4"=1'-0" AE101, AE102 & AE201

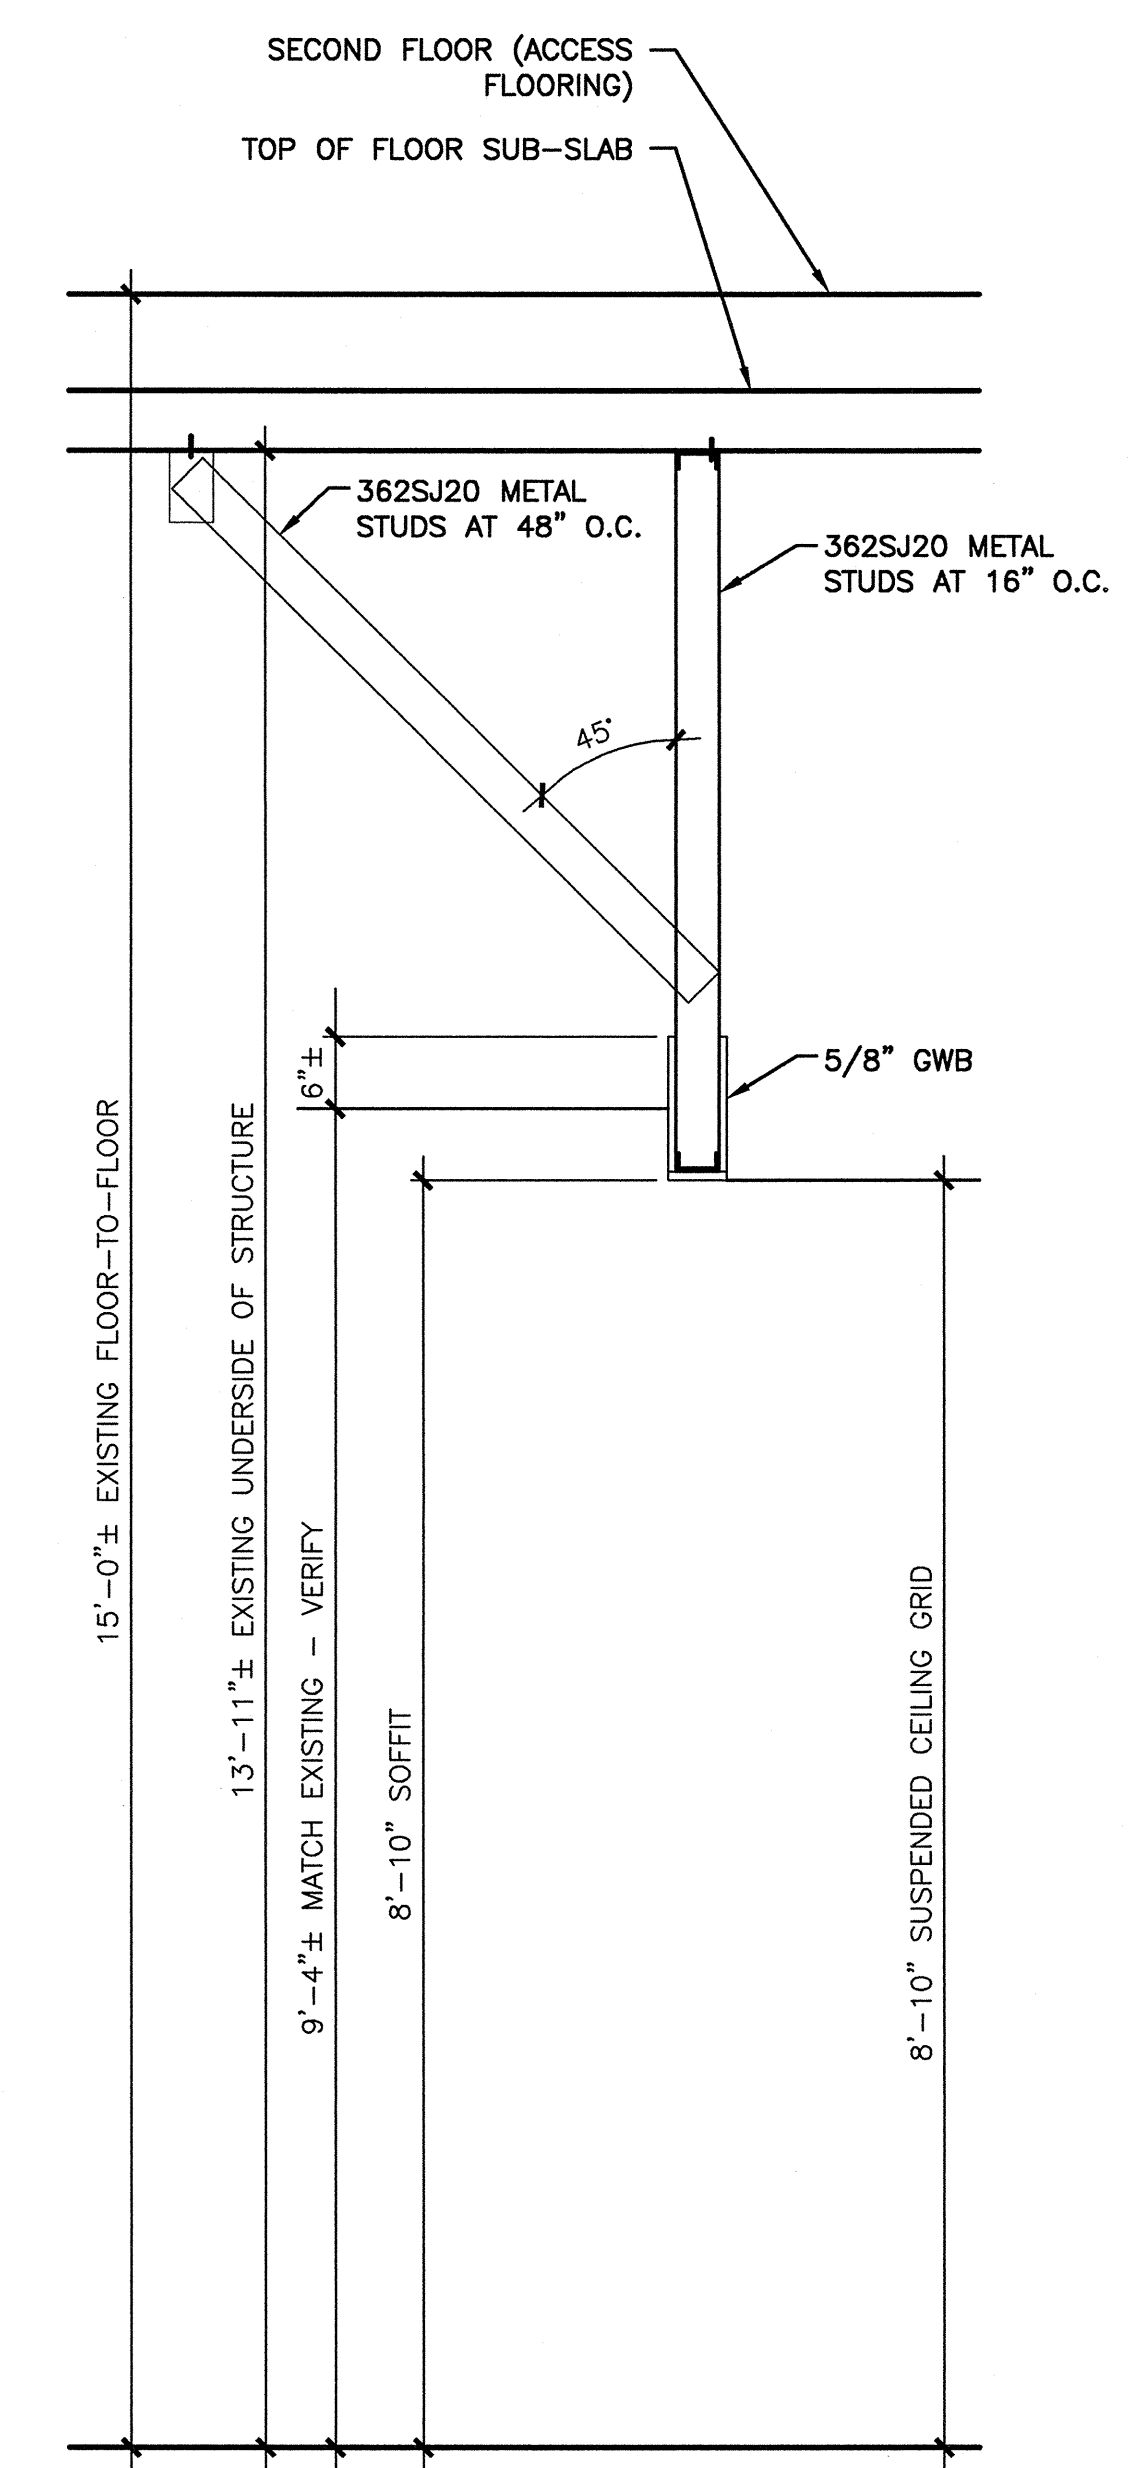

A13 TYPICAL SOFFIT SECTION
 3/4"=1'-0" AE102