


**J1** DEMOLITION CEILING PLAN  
1/8"=1'-0"

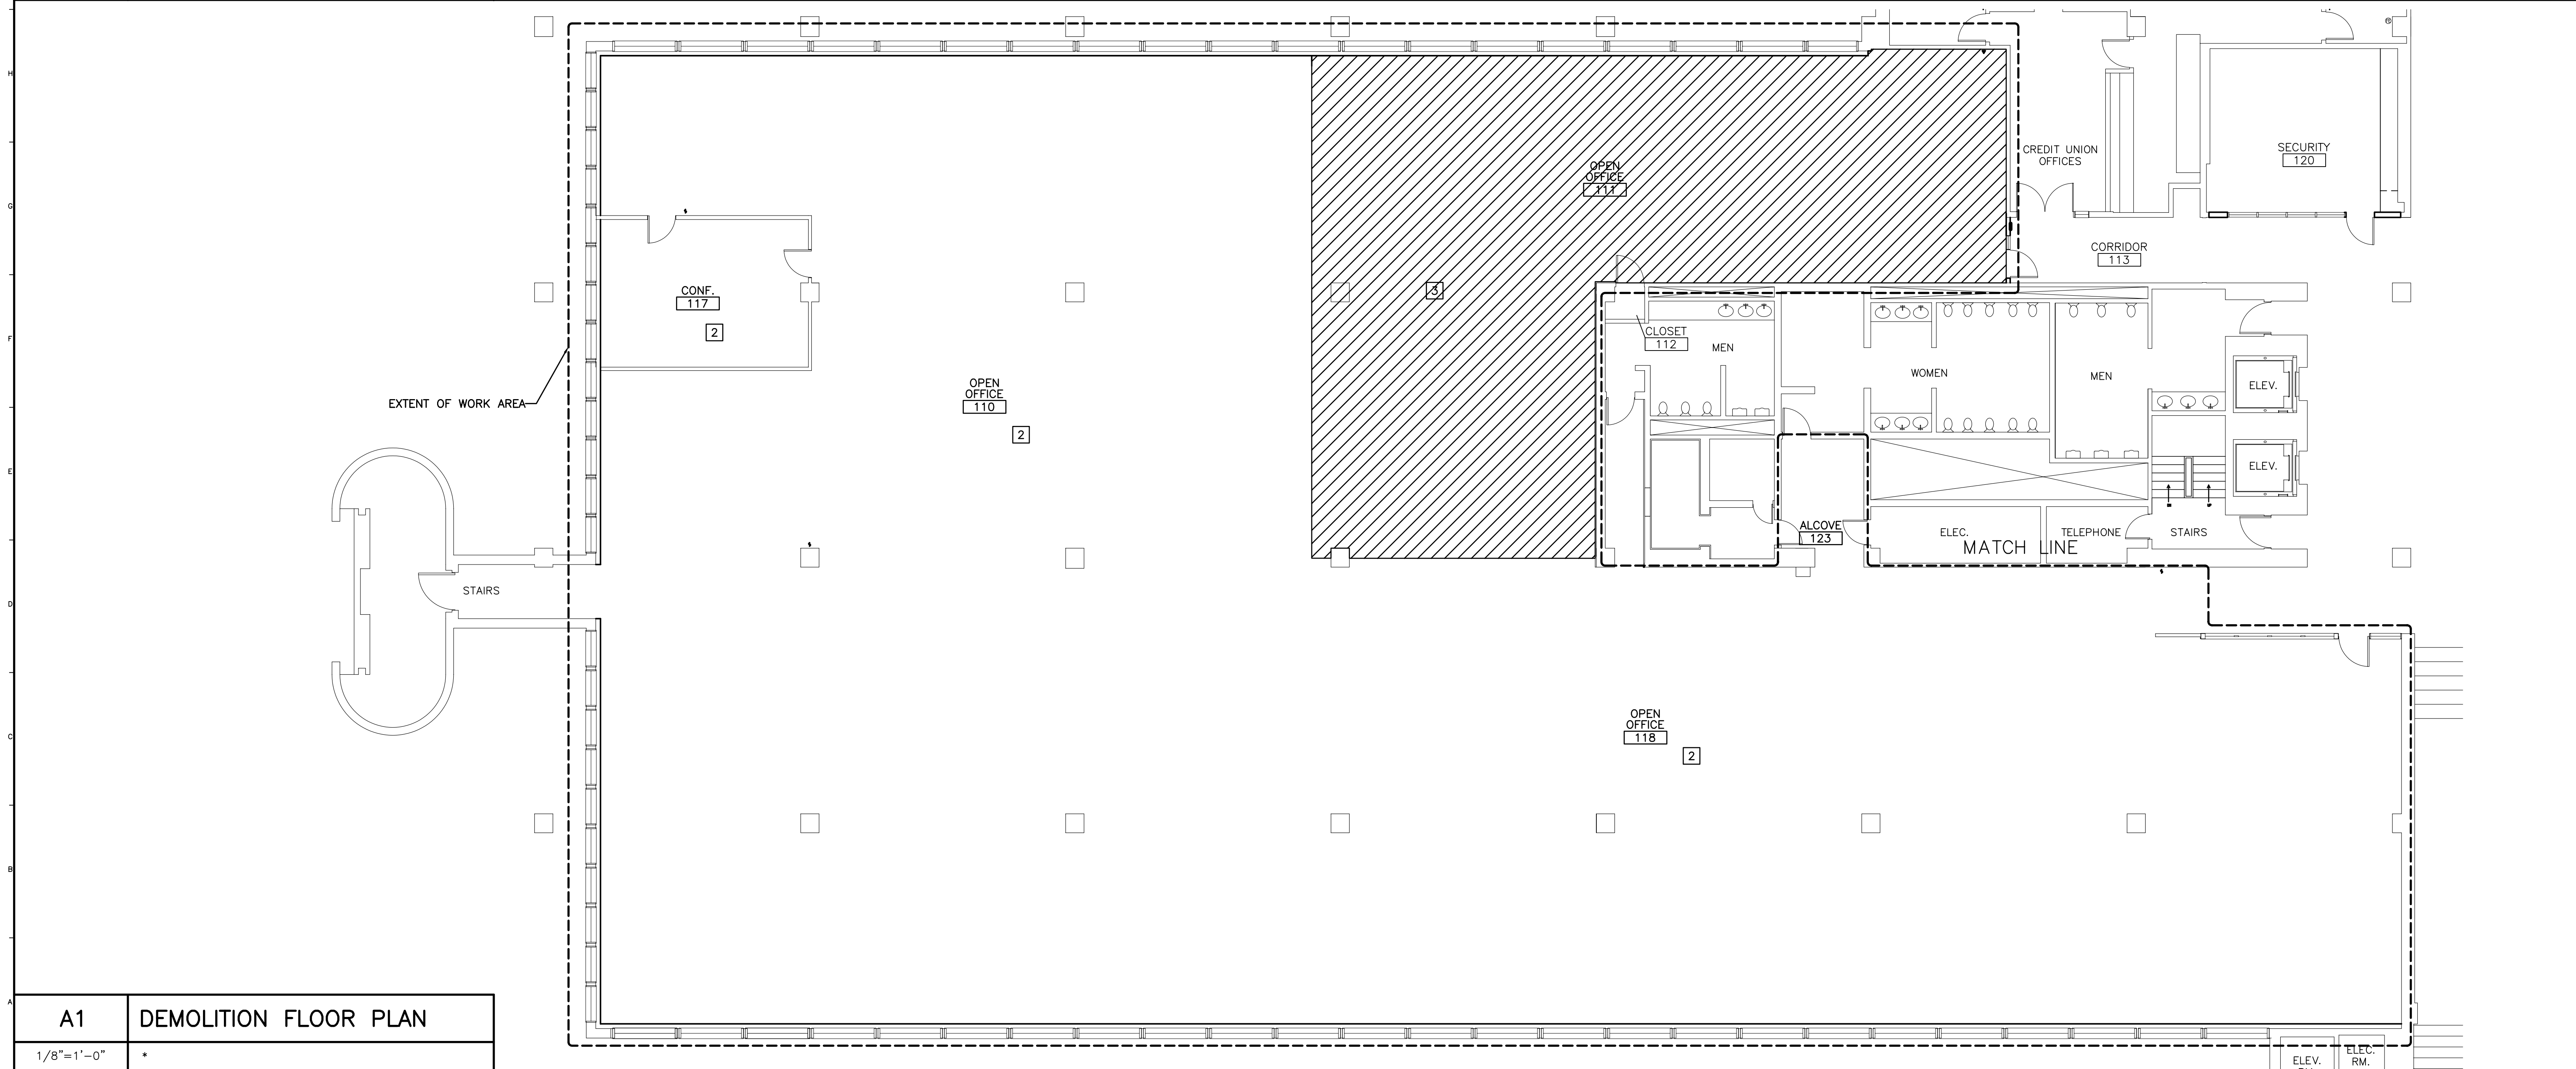

**A1** DEMOLITION FLOOR PLAN  
1/8"=1'-0"

**DEMOLITION KEY NOTES:**

- 1 REMOVE CEILING TILE AND GRID ASSEMBLY AS INDICATED. COORDINATE EXTENTS OF REMOVAL WITH PARTITION LOCATIONS AND EXISTING CEILING TO REMAIN.
- 2 REMOVE ALL CARPET TILE AND BASE AND PREP FOR NEW FLOOR FINISHES.
- 3 EXISTING CARPET TILE AND BASE TO REMAIN IN THIS AREA.

**GENERAL DEMOLITION NOTES:**

1. COORDINATE EXTENT OF DEMOLITION WITH LOCATIONS OF PARTITIONS DESCRIBED ON PLANS AND WITH LOCATIONS OF FINISHES NOTED AS EXISTING TO REMAIN.
2. ANY WALL, PARTITION OR SURFACE DISTURBED BECAUSE OF NEW WORK OR DEMOLITION SHALL BE PATCHED AND FINISHED CONTINUOUSLY TO THE NEAREST CORNER UNLESS NOTED OTHERWISE. MATCH EXISTING ADJACENT CONSTRUCTION FINISHES, CONTINUITY AND FIRE RATINGS UNLESS NOTED OTHERWISE.
3. PROTECT ALL FINISHES, MATERIALS AND EQUIPMENT NOTED AS EXISTING TO REMAIN. CONTRACTOR SHALL BE RESPONSIBLE TO REPLACE ALL FINISHES, MATERIALS AND EQUIPMENT DAMAGED DURING CONSTRUCTION.
4. FOR EXTENTS OF CEILING GRID REMOVALS AND ADJUSTMENTS REFER TO SHEET AE???
5. DIMENSIONS INDICATED ± ARE EXISTING CONDITION DIMENSIONS TO BE VERIFIED IN FIELD.

**CEILING DEMOLITION LEGEND**

- SUSPENDED CEILING PANEL AND GRID ASSEMBLY TO BE REMOVED.
- SUSPENDED CEILING PANEL AND GRID ASSEMBLY TO REMAIN.
- 1x4 LIGHT FIXTURE TO BE REMOVED.

0	ISSUED FOR CONSTRUCTION-PHASE 3	6-9-03
REV.	DESCRIPTION	DATE

**ISSUED FOR CONSTRUCTION  
PHASE 3 6-9-03**

CURRENT ISSUE STATUS:		

**SM RT** ARCHITECTURE ENGINEERING PLANNING  
 SMRT  
 144 Fore Street/P.O. Box 618  
 Portland, Maine 04104  
 tel. (207) 773-3846  
 fax. (207) 772-1070

**UNUMPROVIDENT  
H01 OPEN OFFICE RENOVATIONS  
PORTLAND, ME.**

**PHASE 3-  
DEMOLITION PLAN**

SHEET TITLE:	1/8"=1'-0"	DATE:	6-9-03
PROJECT MANAGER:	JLH	GRAPHIC SCALE:	0" 1"
JOB CAP/DRAWN:	RJL	A/E OF RECORD:	JLH
SMRT CAD FILE:	AD103-03051	SHEET No.	AD103
PROJECT No.	03051		