

 
 
 
 

 
 




 


ROOM FINISH SCHEDULE											
ROOM NUMBER	ROOM NAME	FLOOR	BASE	WALLS				CEILING		ROOM NUMBER	REMARKS
				NORTH	SOUTH	EAST	WEST	MATERIAL	HEIGHT		
121	OPEN OFFICE	CPT-1	RB	GWB/PT	GWB/PT	GWB/PT	GWB/PT	ACT	9'-0"	121	
122	CONFERENCE ROOM	CPT-2	RB	GWB/PT	GWB/PT	GWB/PT	GWB/PT	ACT	9'-0"	122	
110	OPEN OFFICE	CPT-1	RB	GWB/PT	GWB/PT	GWB/PT	GWB/PT	ACT	9'-0"	110	
111	OPEN OFFICE	CPT-1	RB	GWB/PT	GWB/PT	GWB/PT	GWB/PT	ACT	9'-0"	111	
118	OPEN OFFICE	CPT-1	RB	GWB/PT	GWB/PT	GWB/PT	GWB/PT	ACT	9'-0"	118	
117	CONFERENCE ROOM	CPT-2	RB	GWB/PT	GWB/PT	GWB/PT	GWB/PT	ACT	9'-0"	117	
123	ALCOVE	CPT-1	RB	GWB/PT	GWB/PT	GWB/PT	GWB/PT	GWB	8'-0"	123	

SYMBOL LEGEND

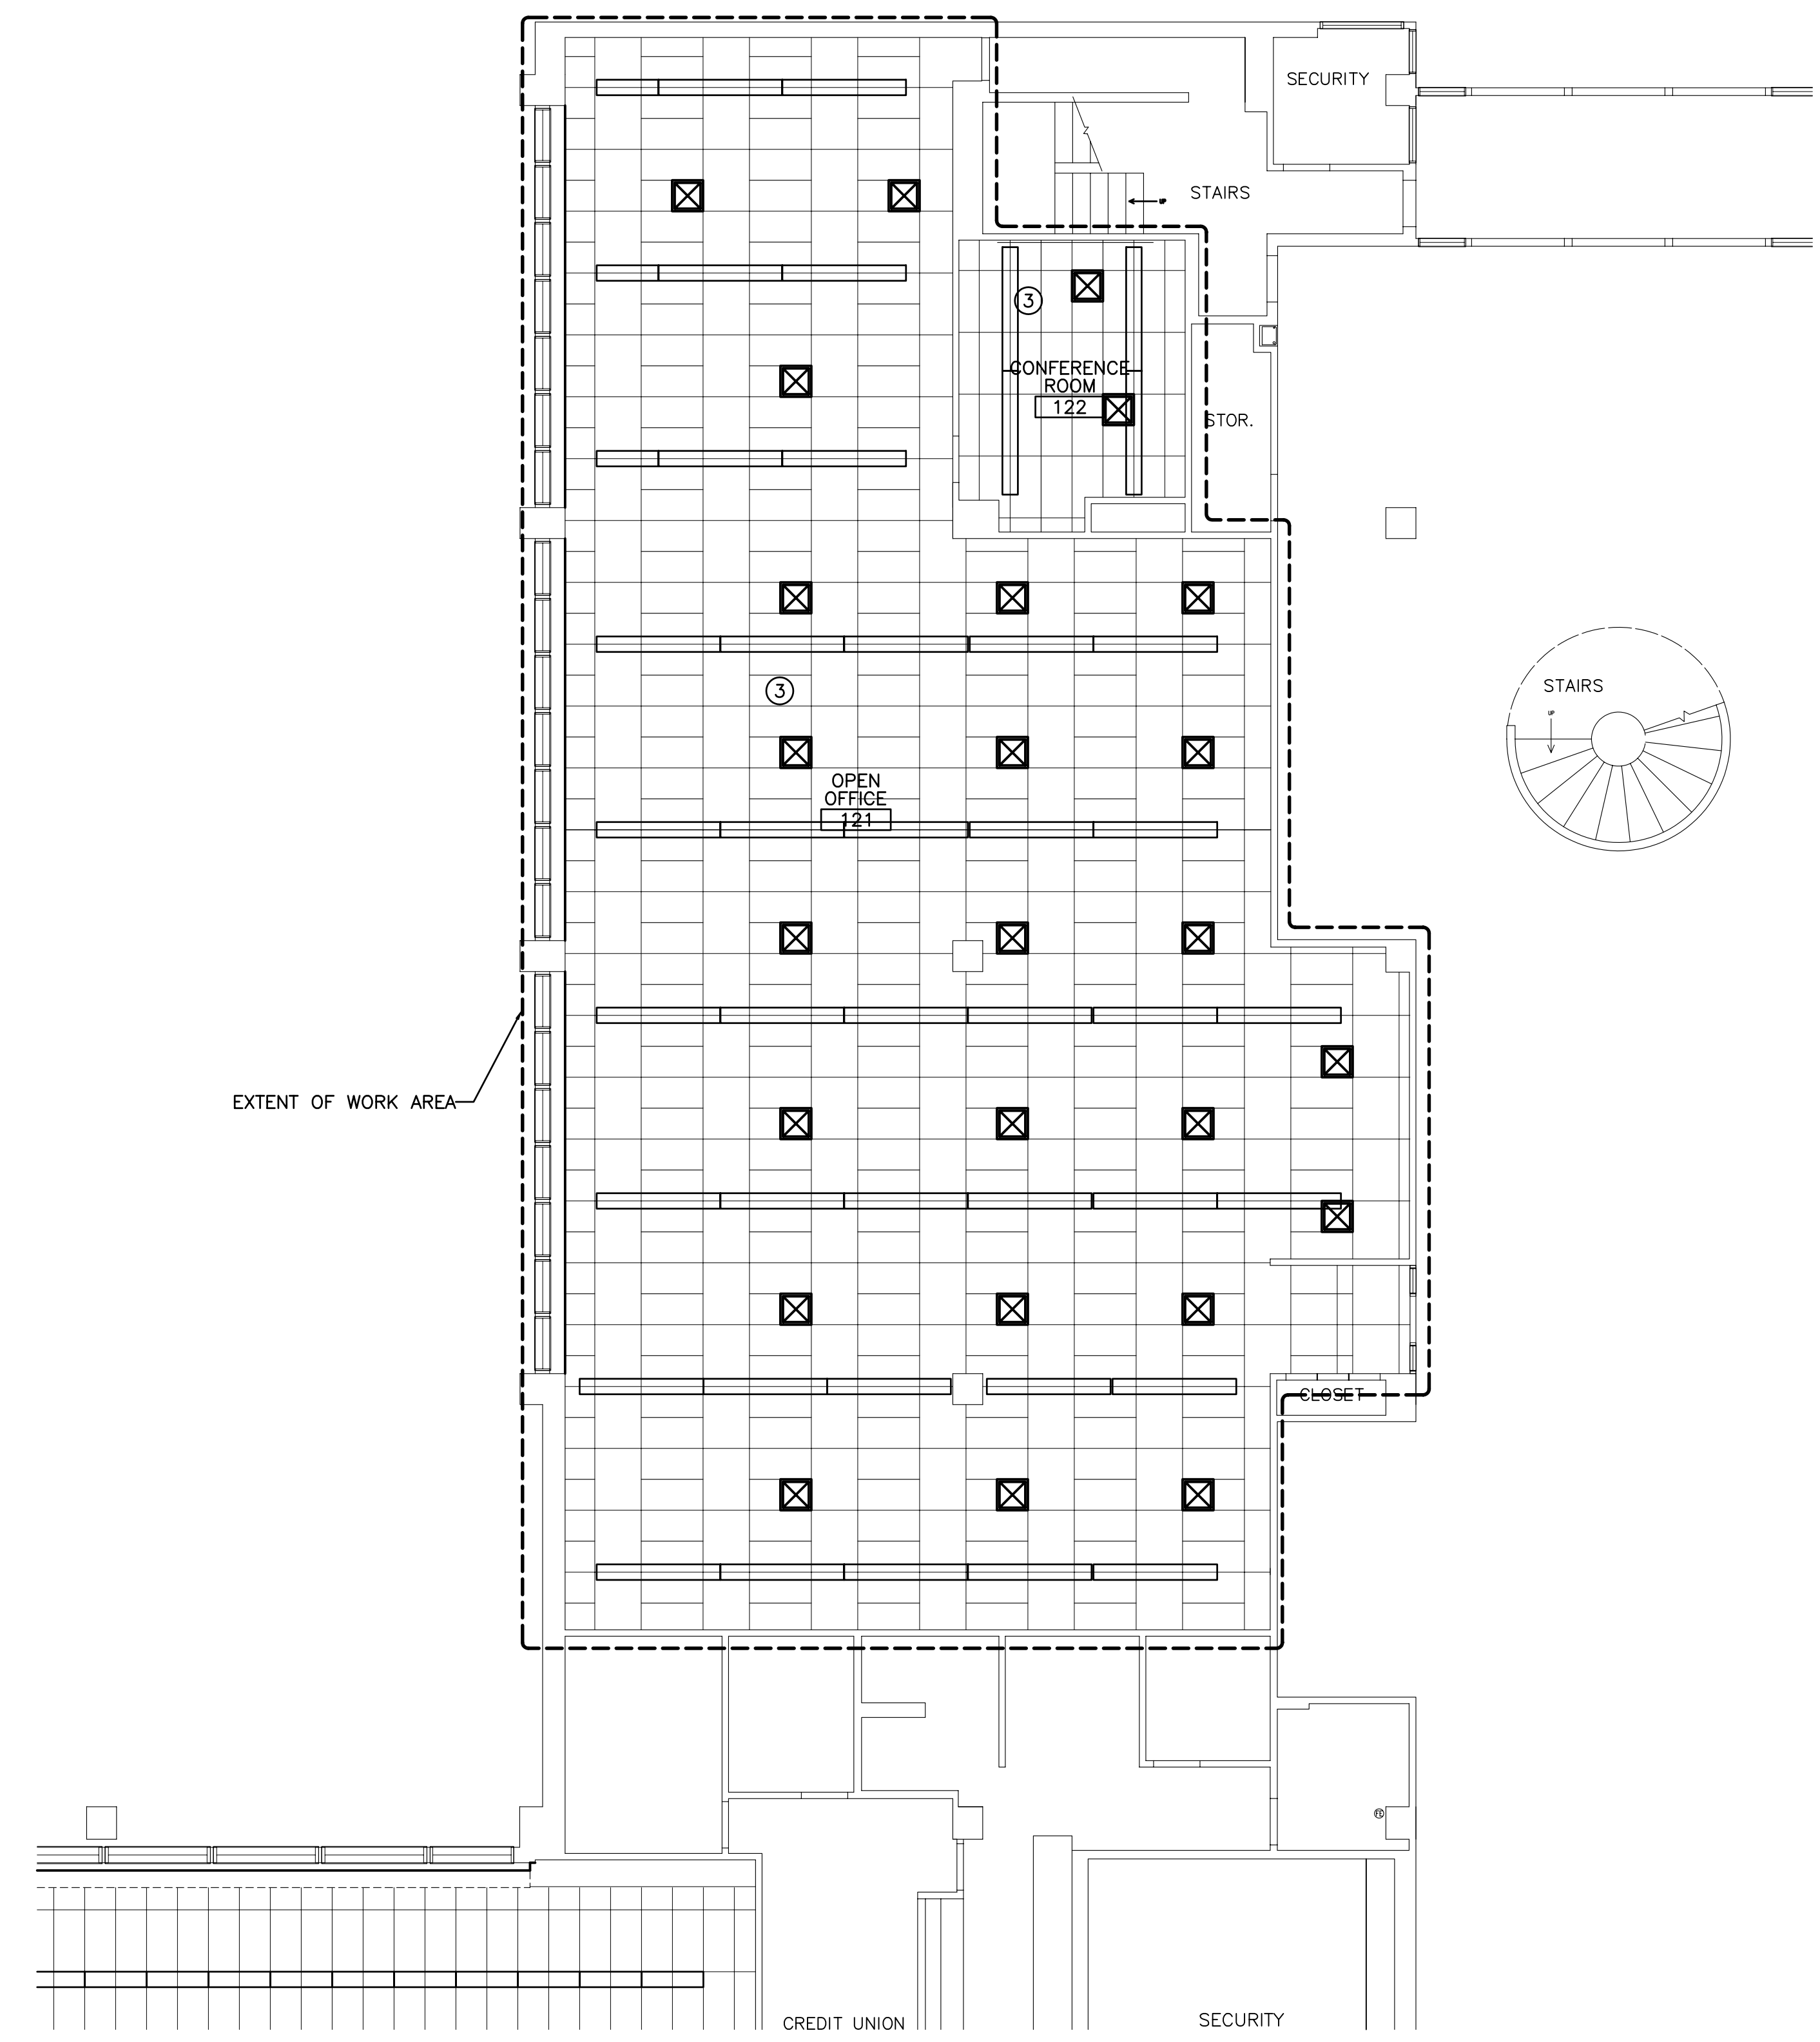
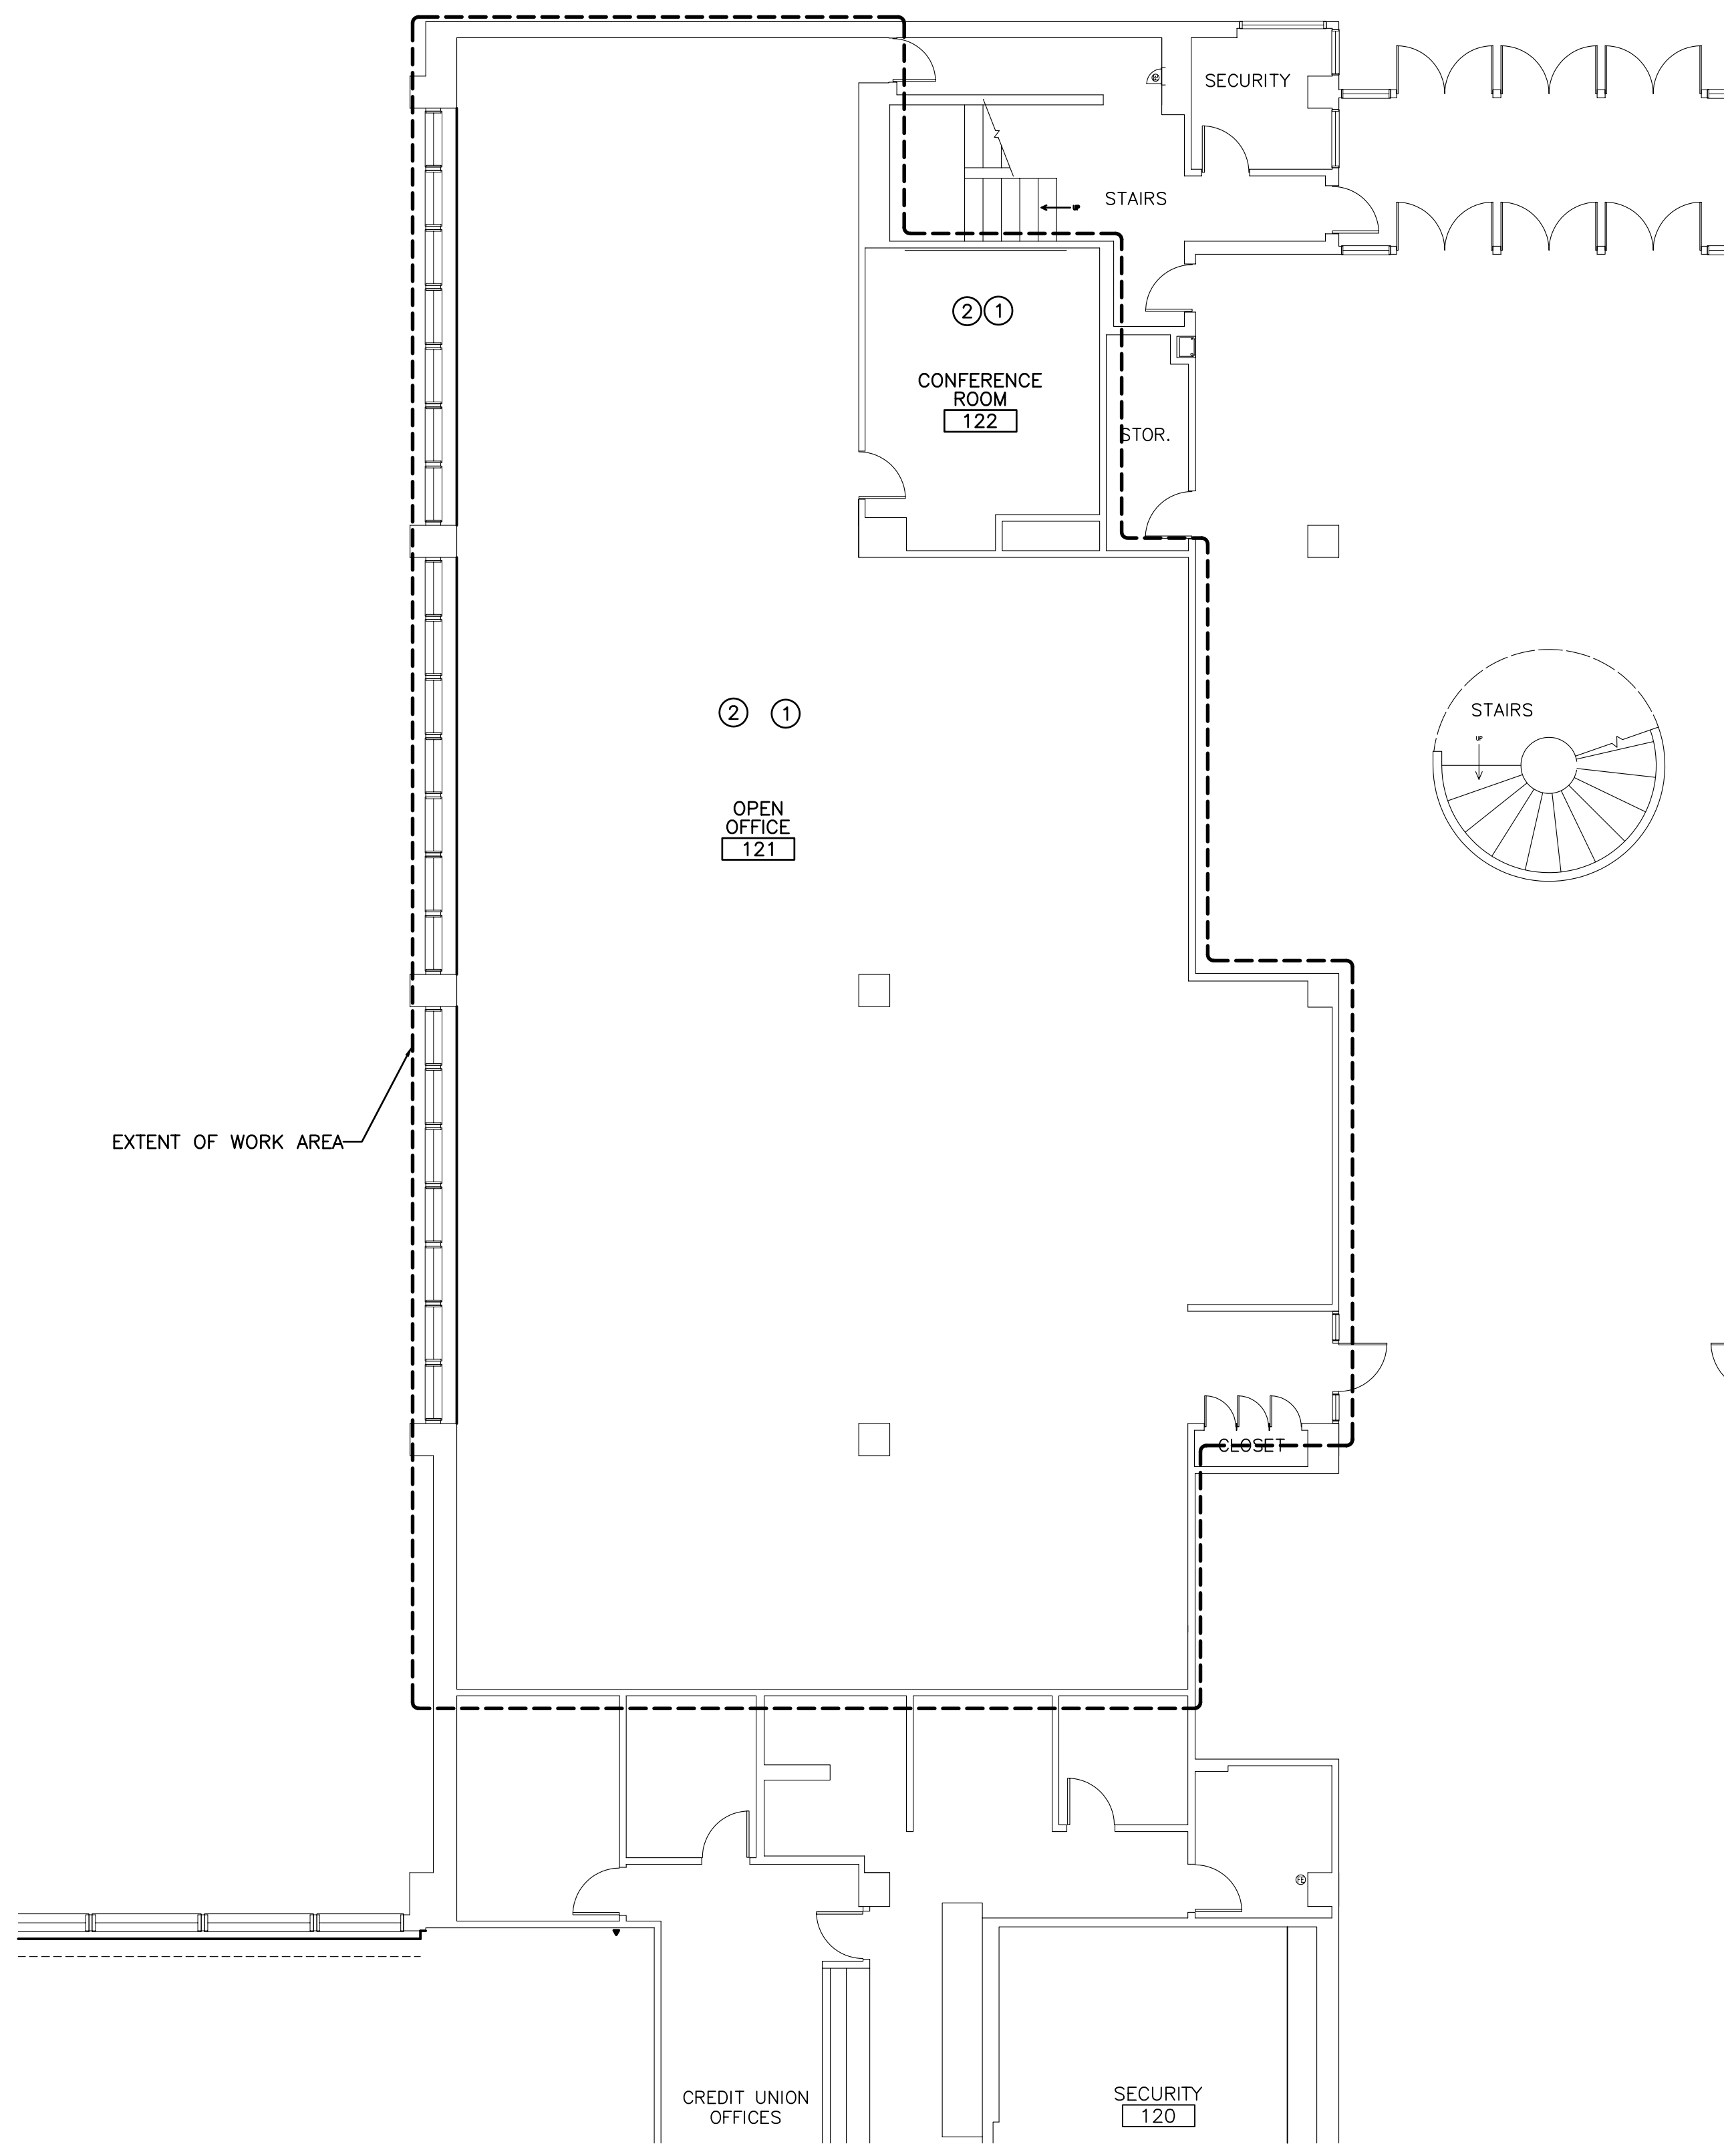
-  2x4 SUSPENDED CEILING PANEL AND GRID ASSEMBLY.
-  GWB CEILING.
-  2x2 LAY-IN LIGHT FIXTURE.
-  2x4 LAY-IN LIGHT FIXTURE.
-  1x4 LIGHT FIXTURE.
-  FLOURESCENT STRIP SIXTURE.
-  DOWN LIGHT.
-  CEILING MOUNTED EXIST LIGHT.
-  RETURN AIR GRILLE.
-  SUPPLY AIR GRILLE.
-  EXHAUST AIR GRILLE.
-  SPRINKLER HEAD.
-  CEILING MOUNTED SPEAKER.
-  CEILING MOUNTED SMOKE DETECTOR.

FINISH ABBREVIATIONS

- ACT ACOUSTICAL CEILING TILE
- CPT CARPET
- CT CERAMIC TILE
- GWB GYPSUM WALLBOARD
- PTD PAINTED
- Q.T. QUARRY TILE
- CPT-1 MILLIKEN "SQUIGGLES"
- CPT-2 MILLIKEN "WINDOWPANE"

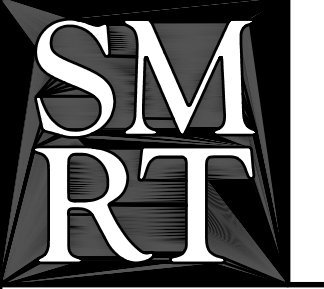
KEY NOTES:

- ① INSTALL NEW FLOOR FINISH AND BASE.
- ② REPAIR/PATCH ALL WALL SURFACES AND PAINT.
- ③ INSTALL NEW CEILING GRID AND TILES AS INDICATED. REPLACE ANY CRACKED OR DAMAGED TILES AS NECESSARY.



0	ISSUED FOR CONSTRUCTION-PHASE 2	6-2-03
REV.	DESCRIPTION	DATE

ISSUED FOR CONSTRUCTION
PHASE 2 6-02-03
 CURRENT ISSUE STATUS:



ARCHITECTURE ENGINEERING PLANNING
 SMRT
 144 Fore Street/P.O. Box 618
 Portland, Maine 04104
 tel. (207) 772-3846
 fax. (207) 772-1070

UNIMPROVIDENT
H01 OPEN OFFICE RENOVATIONS
 PORTLAND, ME.

PHASE 2-FLOOR PLAN,
REFLECTED CEILING PLAN & DETAILS

SHEET TITLE:	SCALE: 1/8"=1'-0"	DATE: 6-02-03
PROJECT MANAGER: JLH	GRAPHIC SCALE: 0" 1"	
JOB CAP/DRAWN: RJL		
A/E OF RECORD: JLH	SHEET No.	
SMRT CAD FILE: AE102-03051		
PROJECT No. 03051		AE102