


Date	Description
08/18/17	ISSUE FOR PERMIT & CONSTRUCTION

Seal / Signature

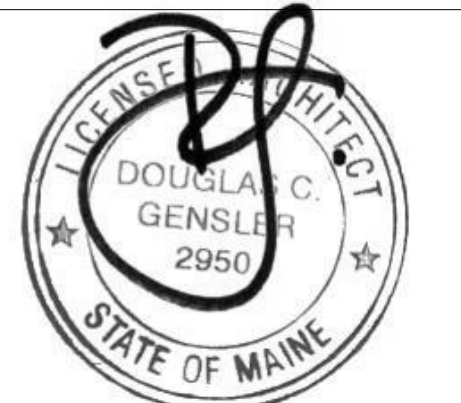



Project Name
Unum Workplace Transformation - Phase 1 (H02)

Project Number
59.6481.003


Description
MONUMENTAL STAIR - SECTIONS

Scale
As indicated


A03.101

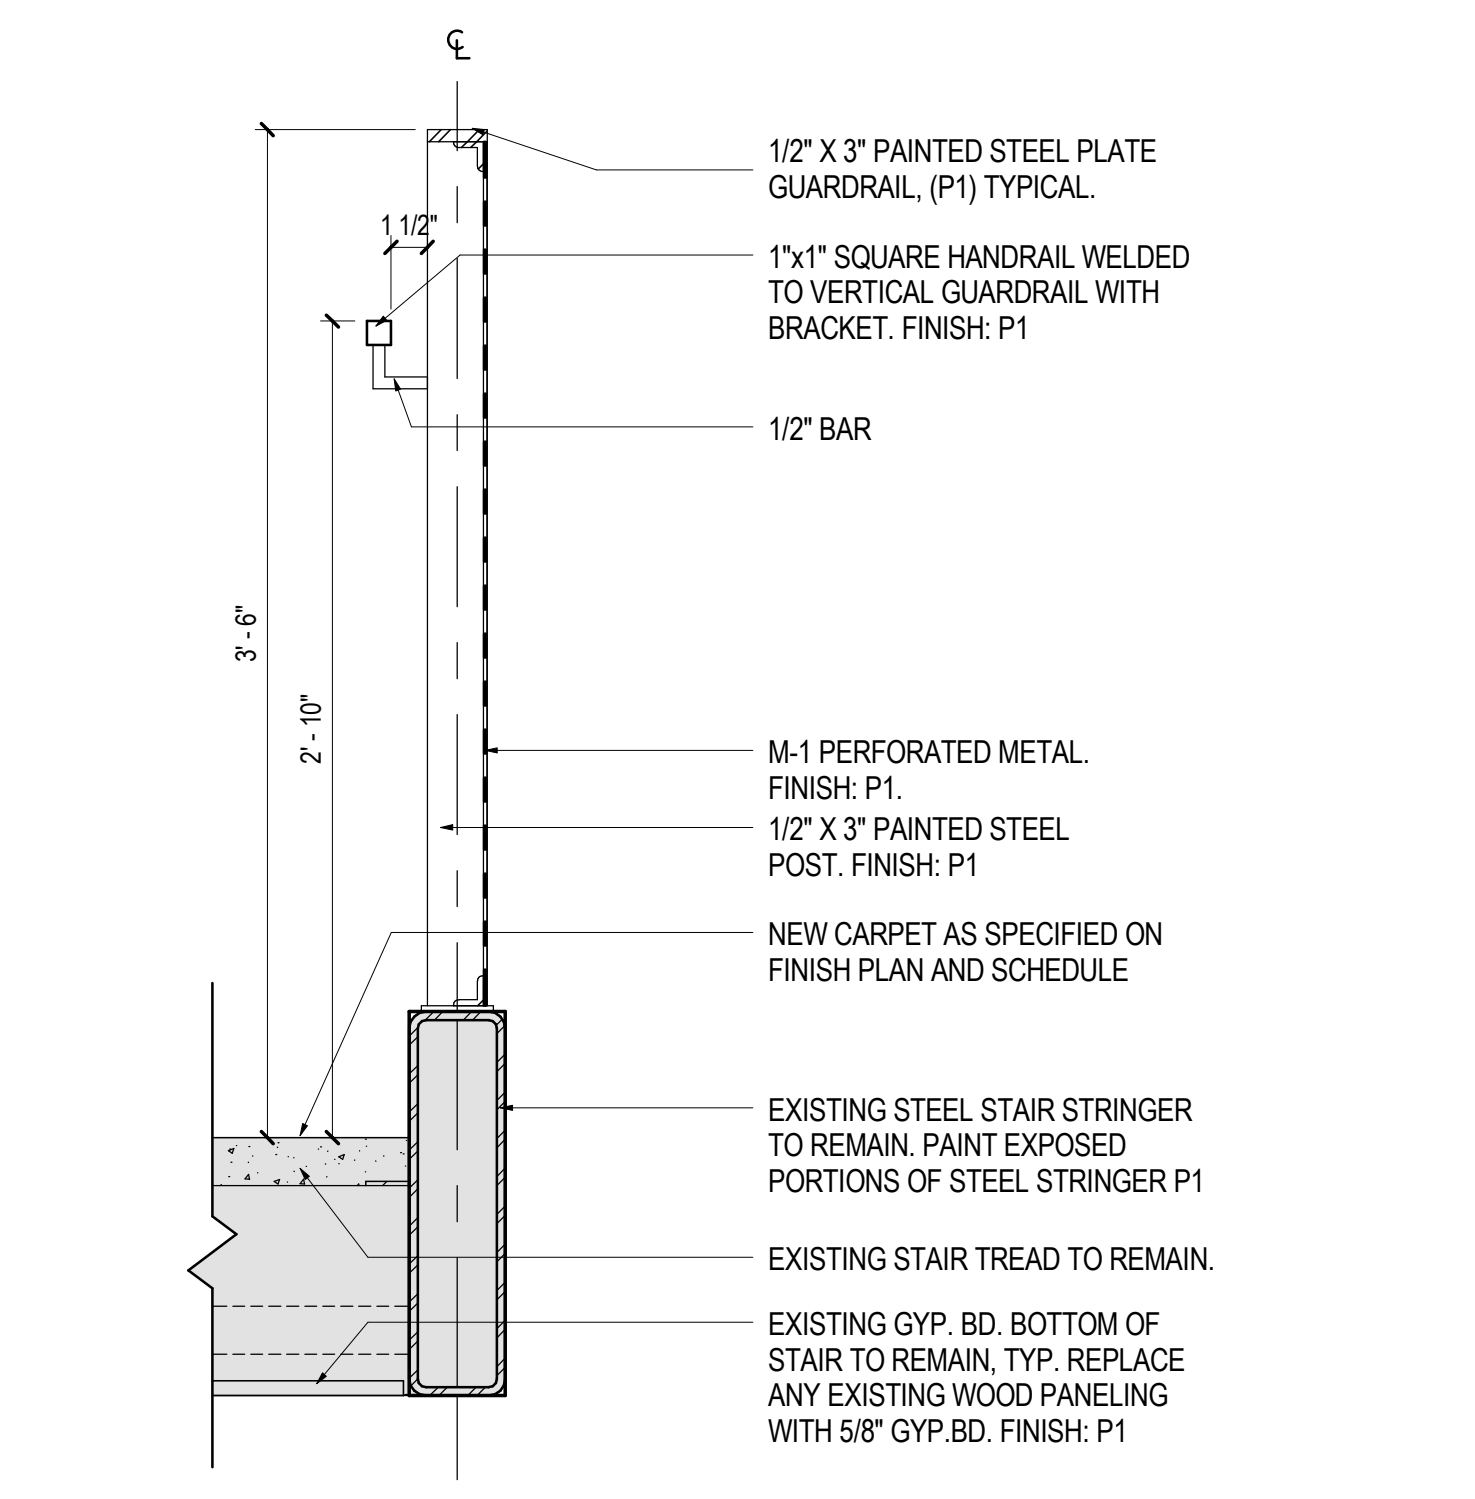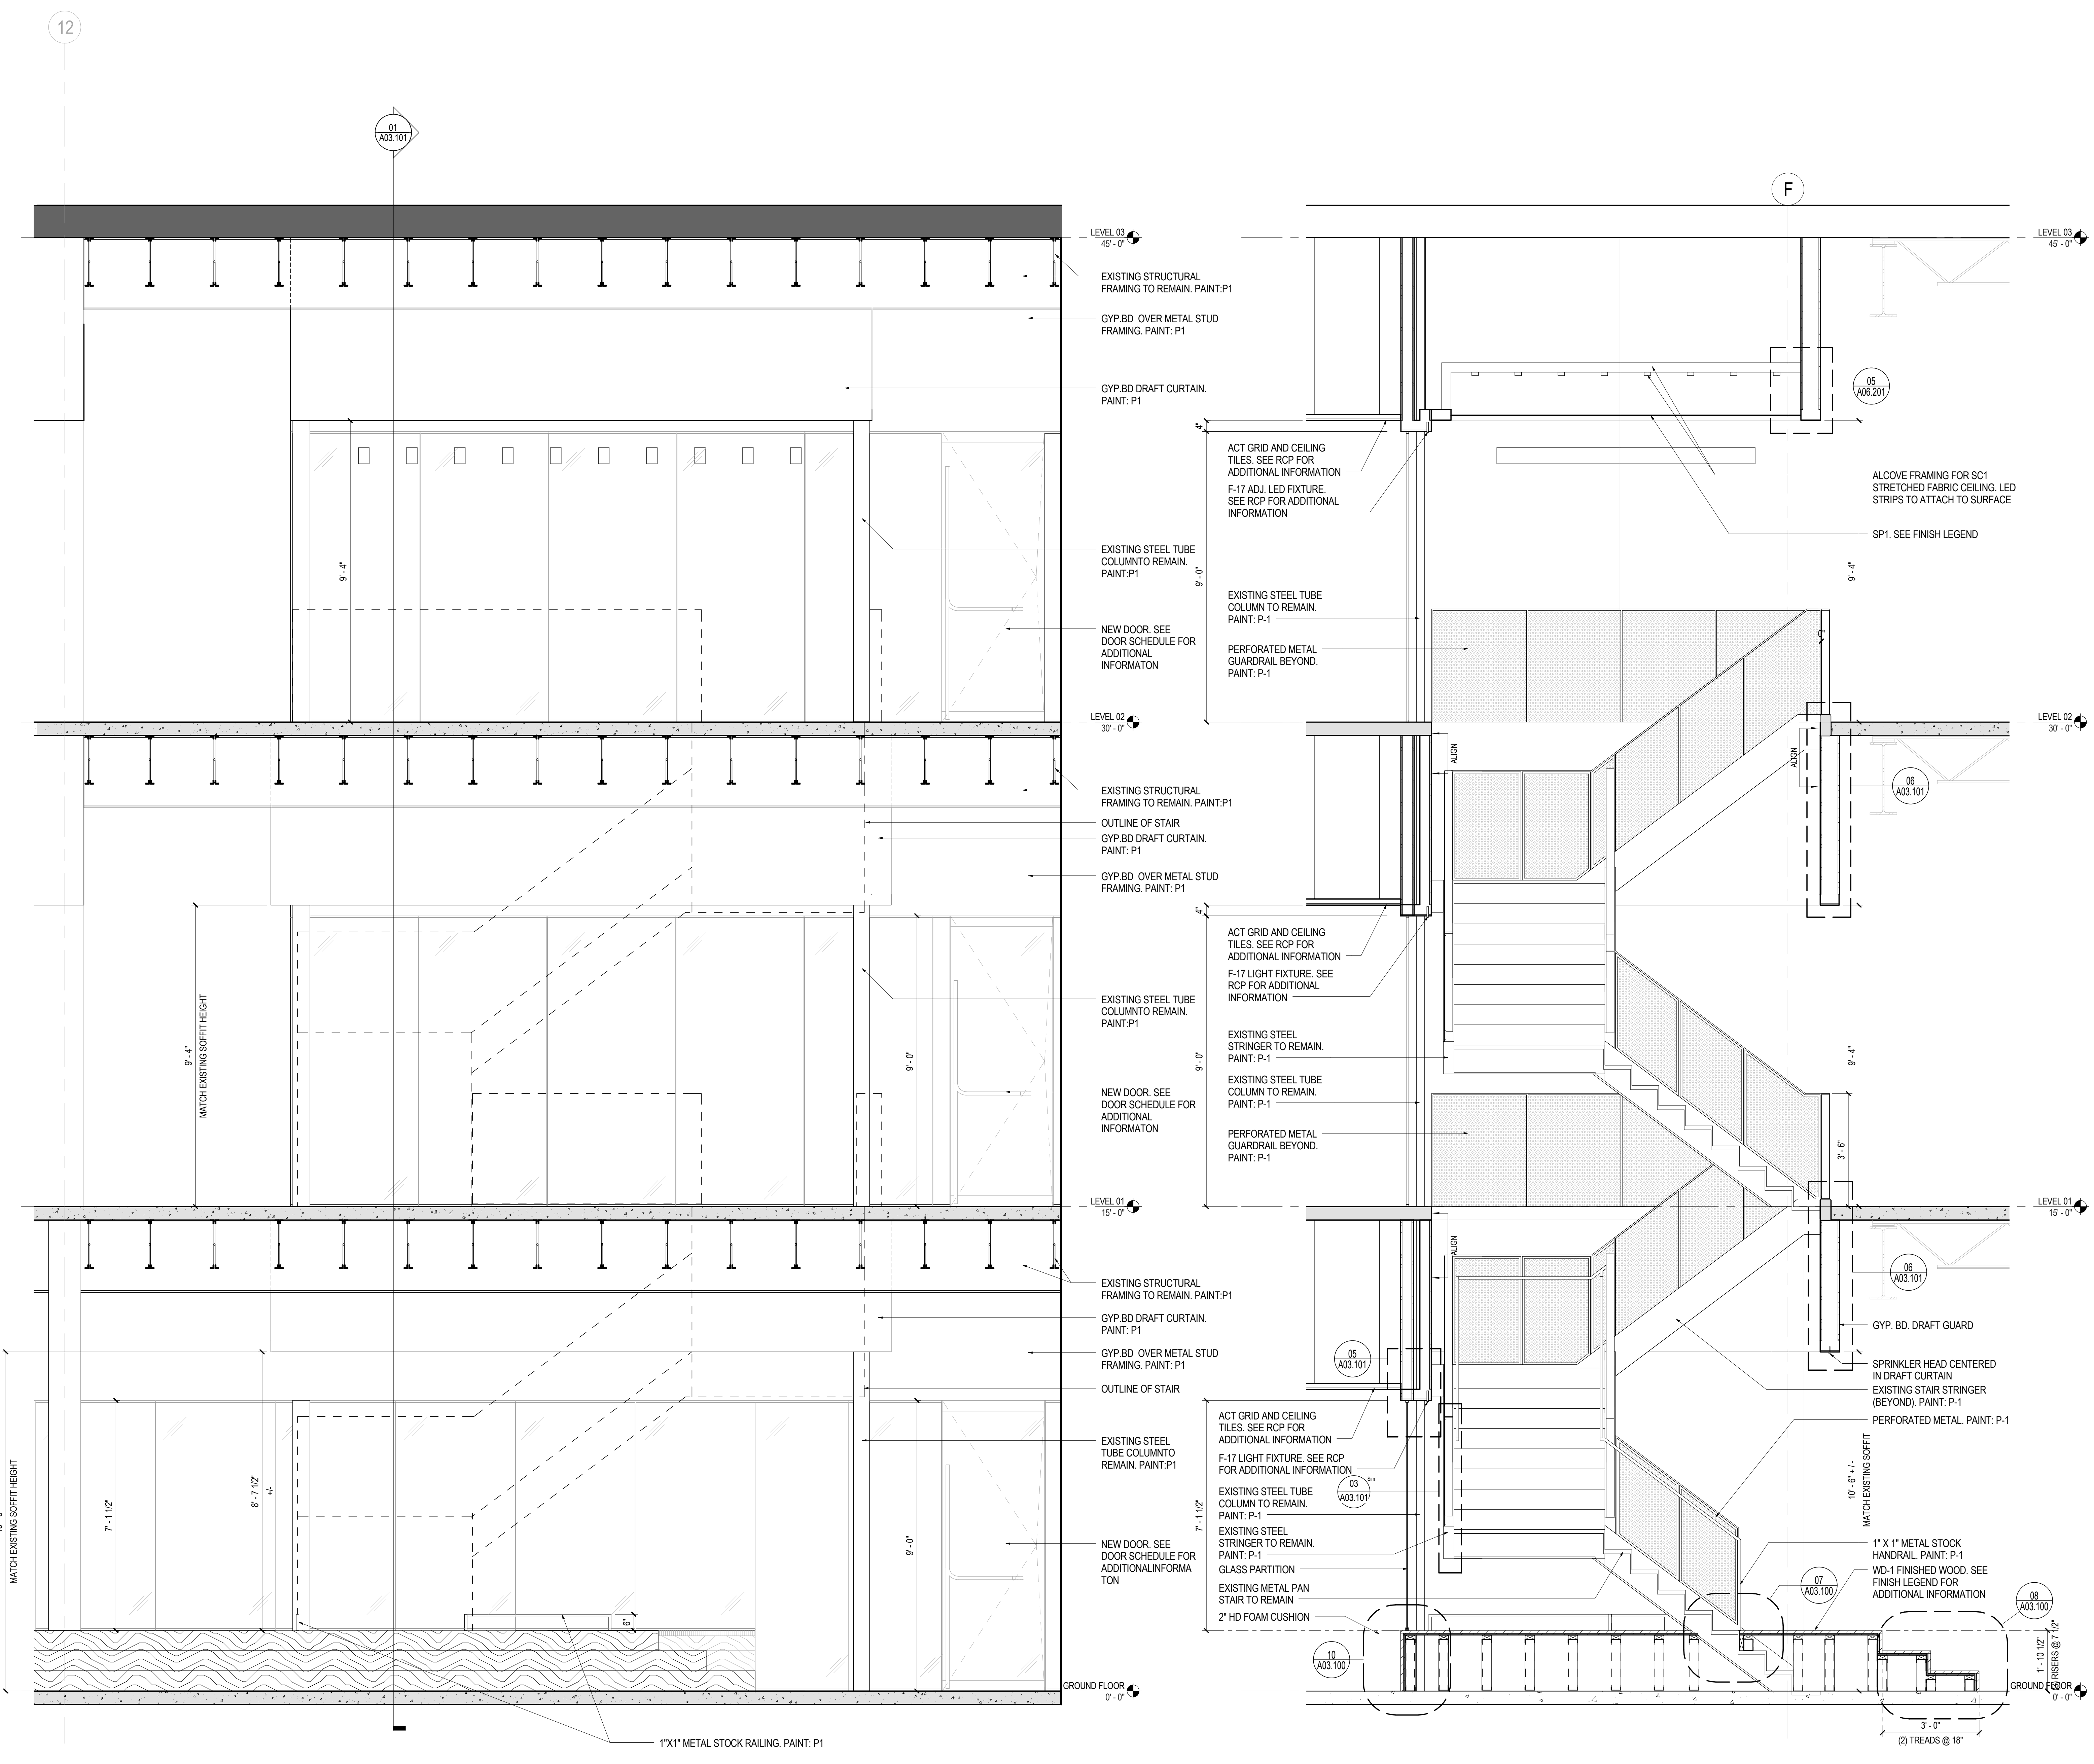


03 HANDRAIL / GUARDRAIL DETAIL
SCALE: 1 1/2" = 1'-0"

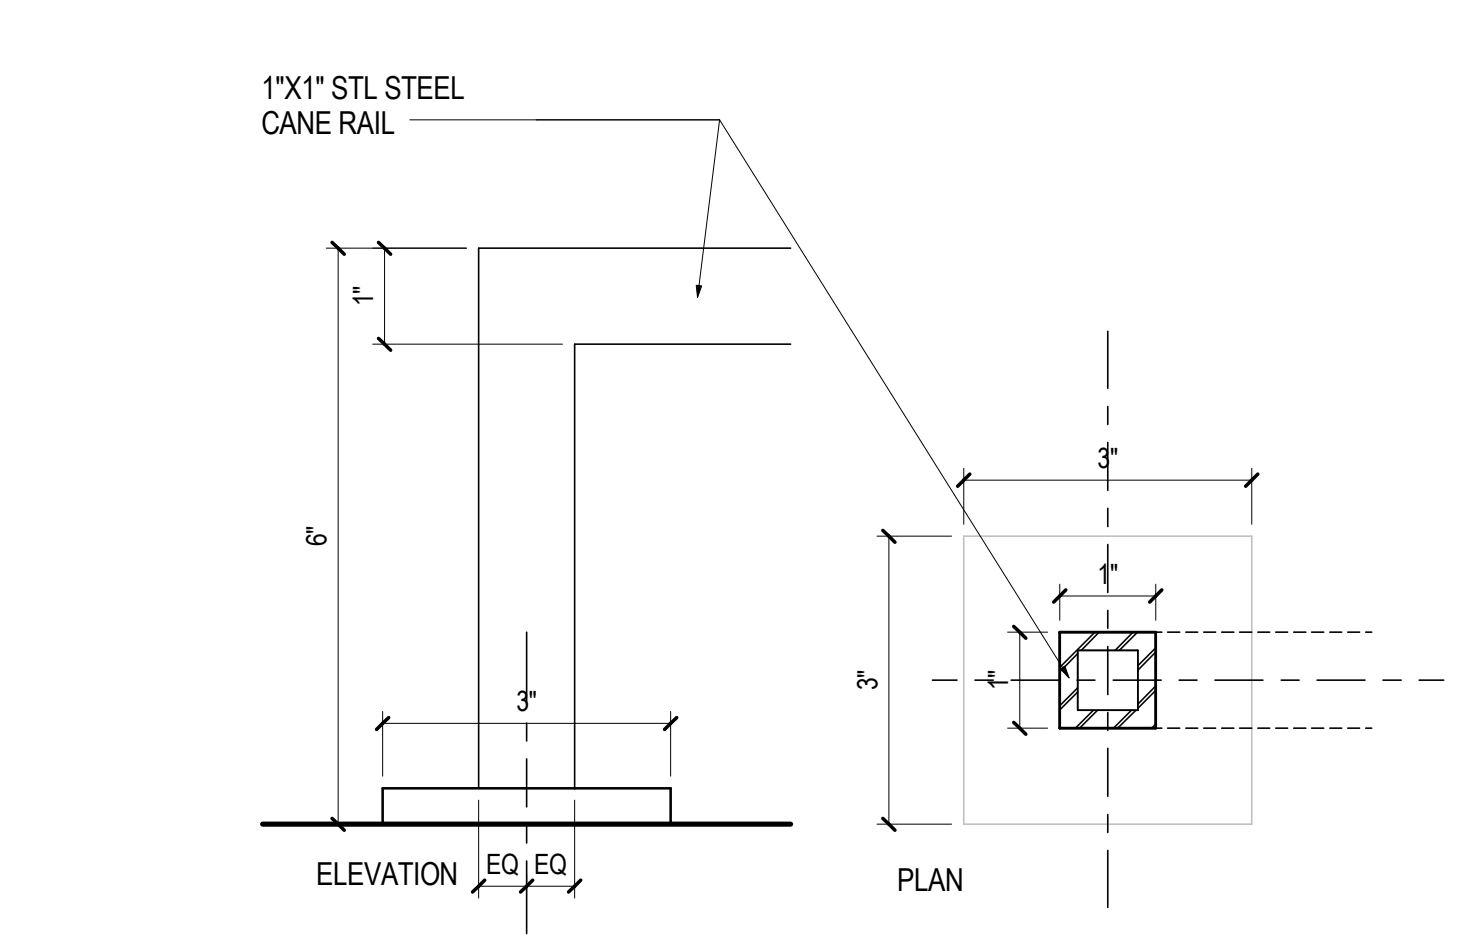

04 CANE DETECTION RAIL
SCALE: 6" = 1'-0"

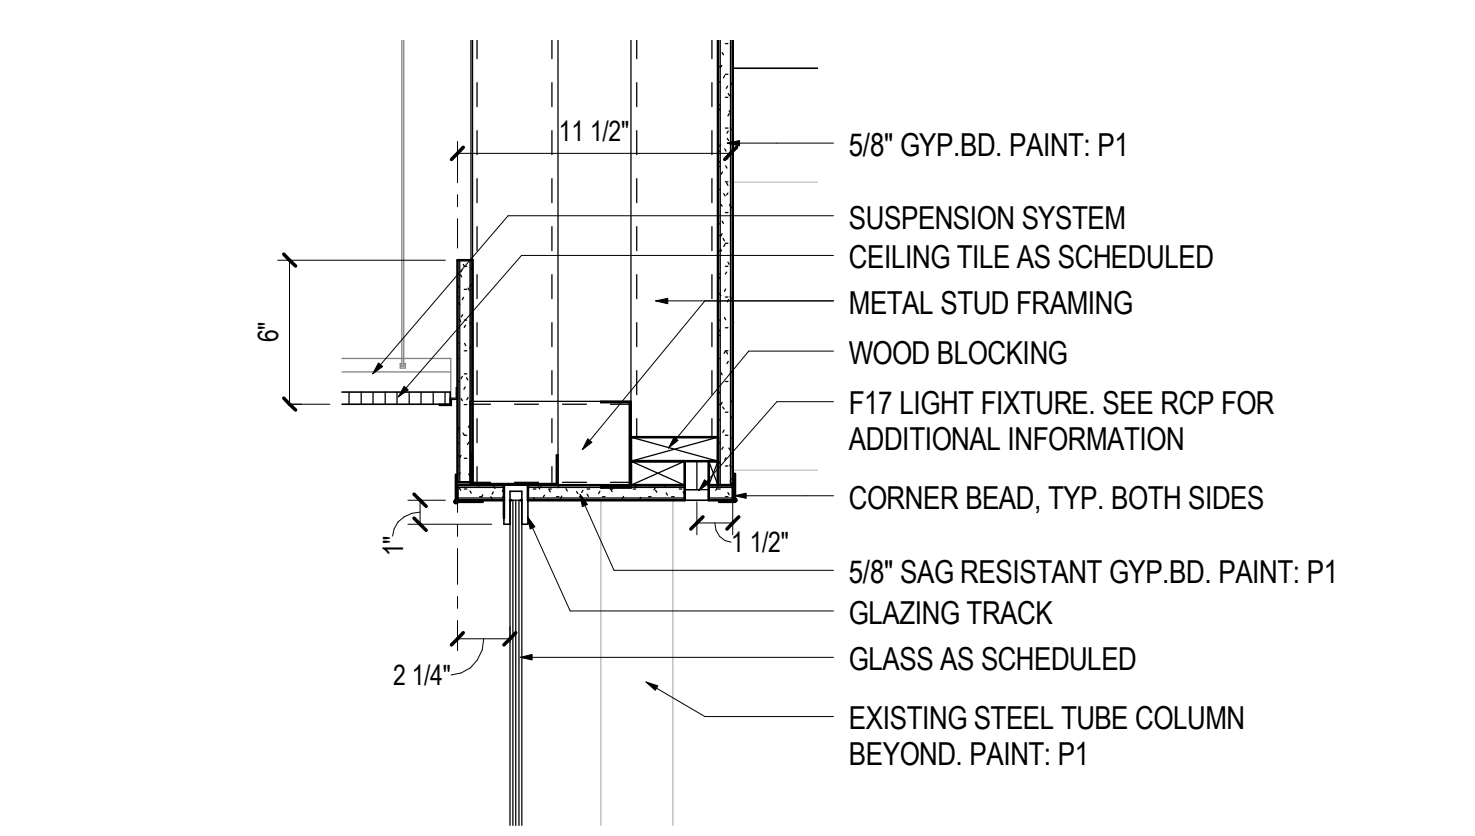

05 SECTION DETAIL @ LINEAR FIXTURE
SCALE: 1 1/2" = 1'-0"

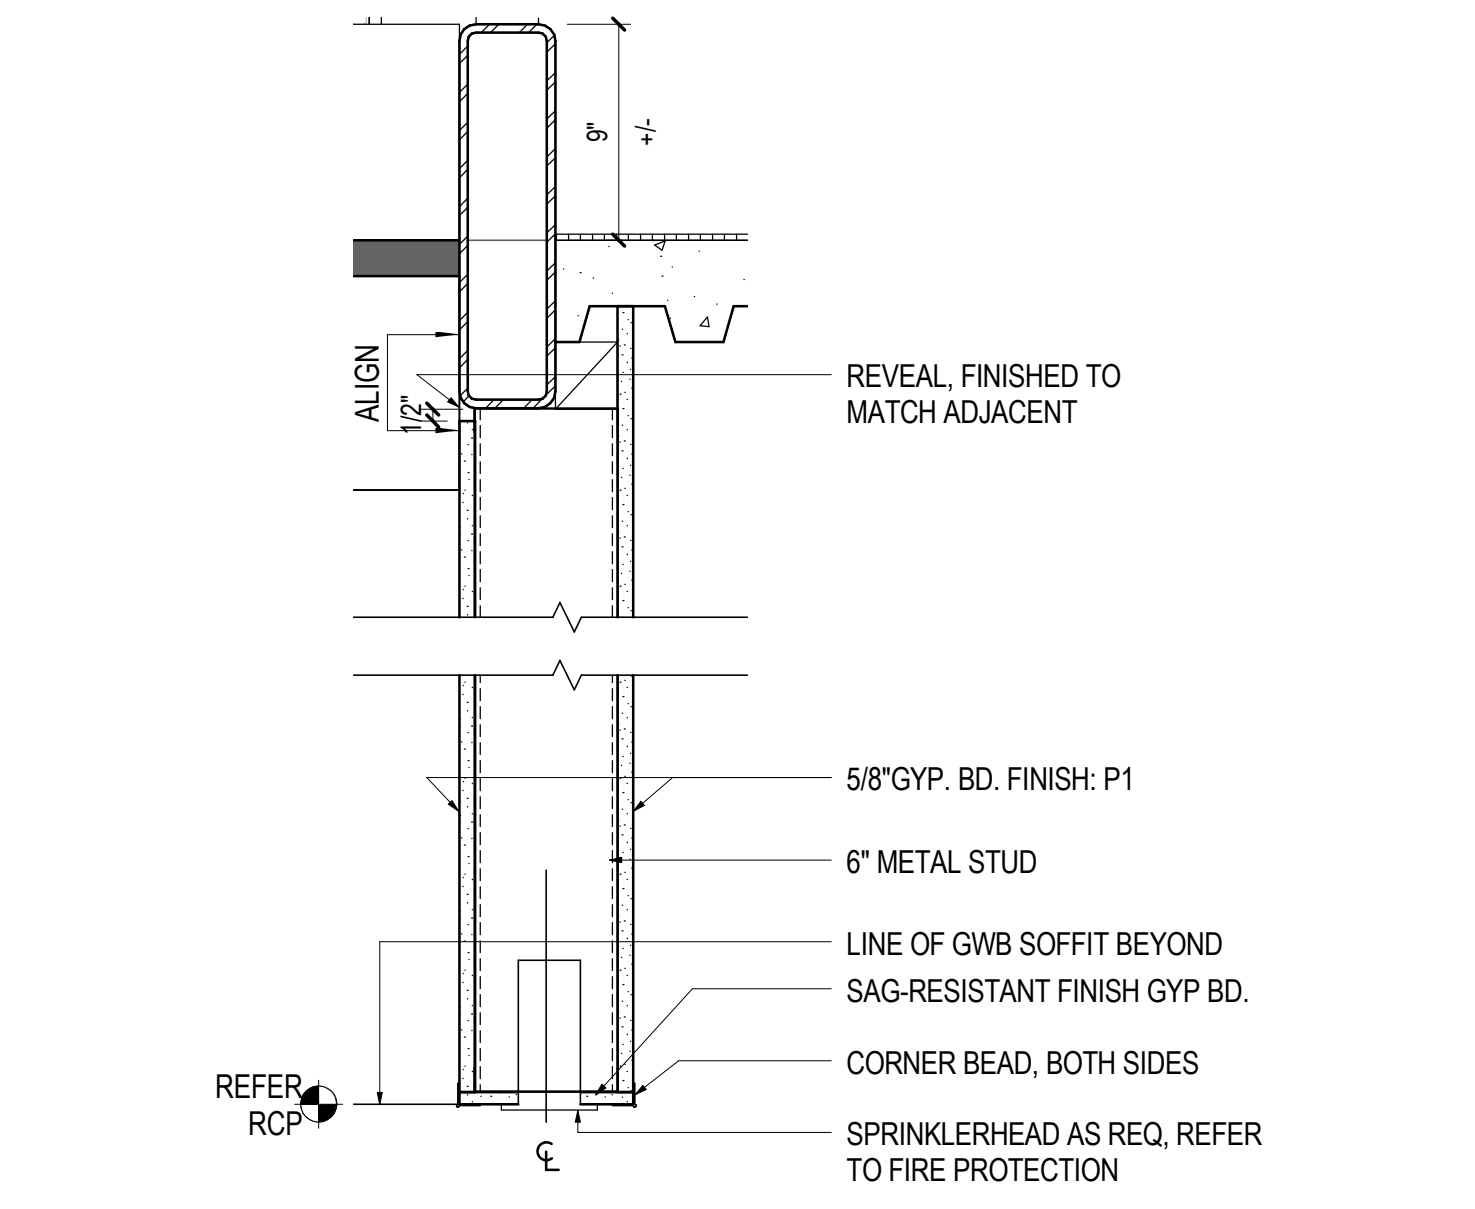

06 DRAFTGUARD SECTION DETAIL - TYP
SCALE: 1 1/2" = 1'-0"

02 MONUMENTAL STAIR - FRONT ELEVATION
SCALE: 1/2" = 1'-0"

01 MONUMENTAL STAIR
SCALE: 1/2" = 1'-0"