




8/10/2017 6:26:55 PM I:\gensler\_ad\projects\Revit\A03.201\A03.201.dwg - HO2\_2016 - Michael Thomas\Gensler.rvt

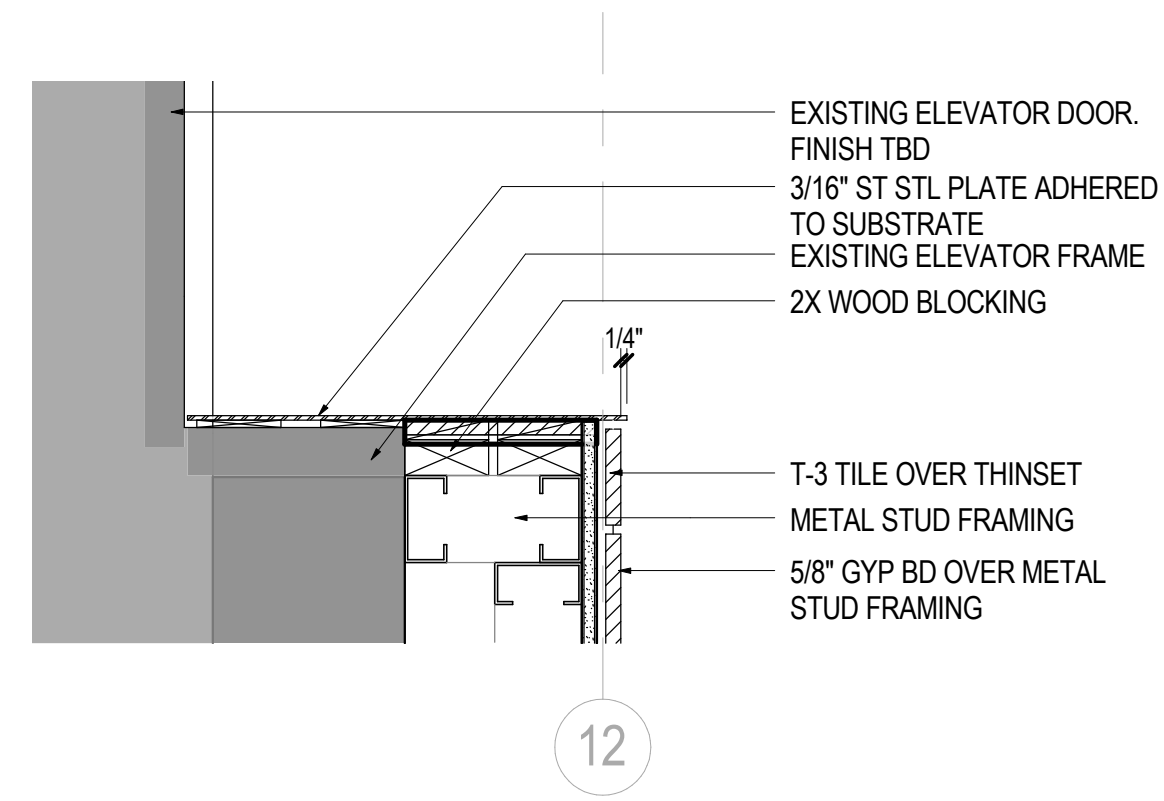


**06 ENLARGED PLAN DETAIL - ELEVATOR #2**  
 SCALE: 1 1/2" = 1'-0"

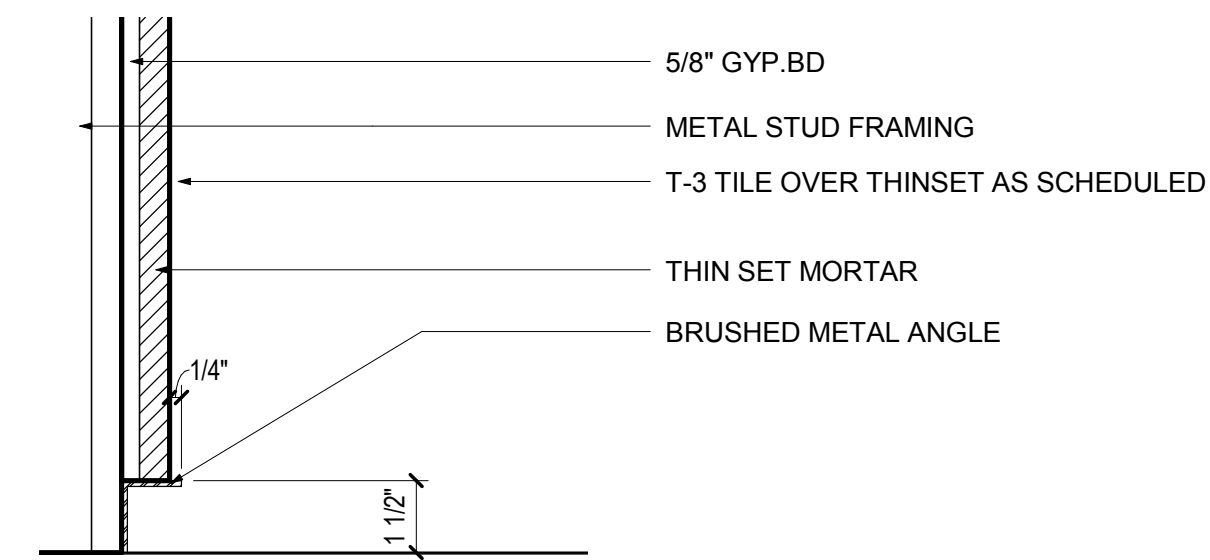


**04 BASE @ THIN BRICK WALL**  
 SCALE: 3" = 1'-0"

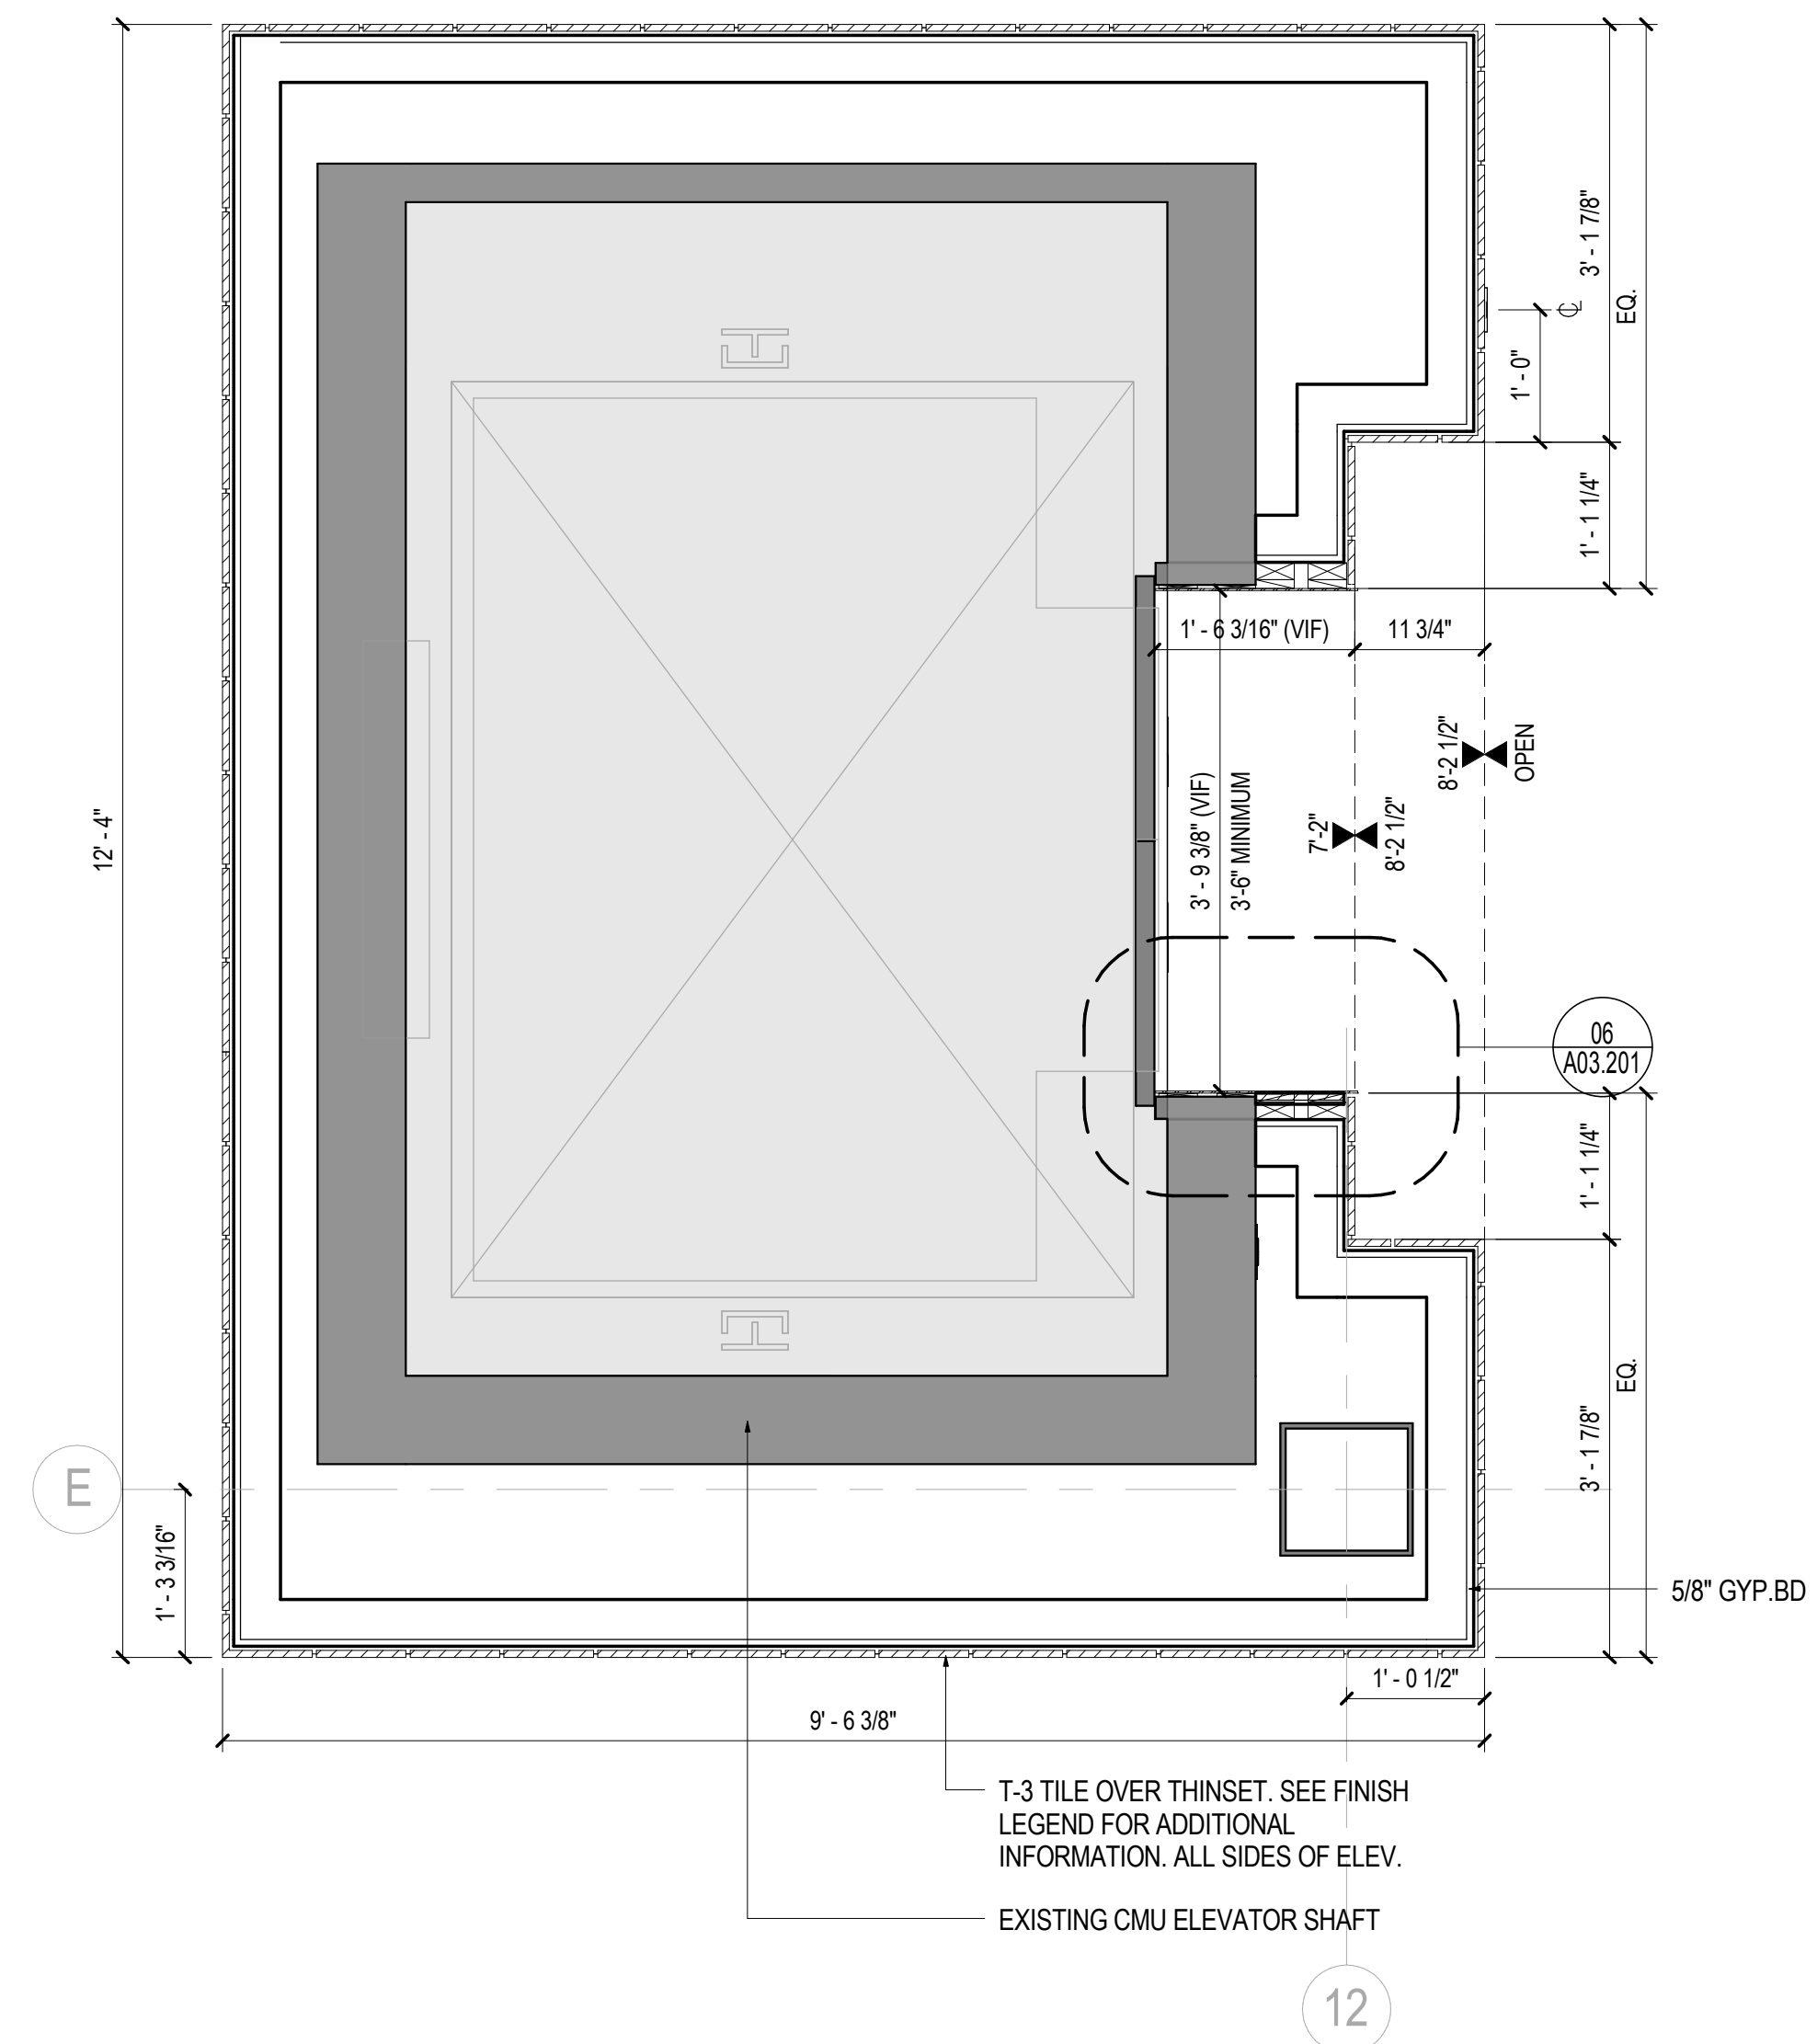


**01 ENLARGED PLAN DETAIL - ELEVATOR #2**  
 SCALE: 3/4" = 1'-0"

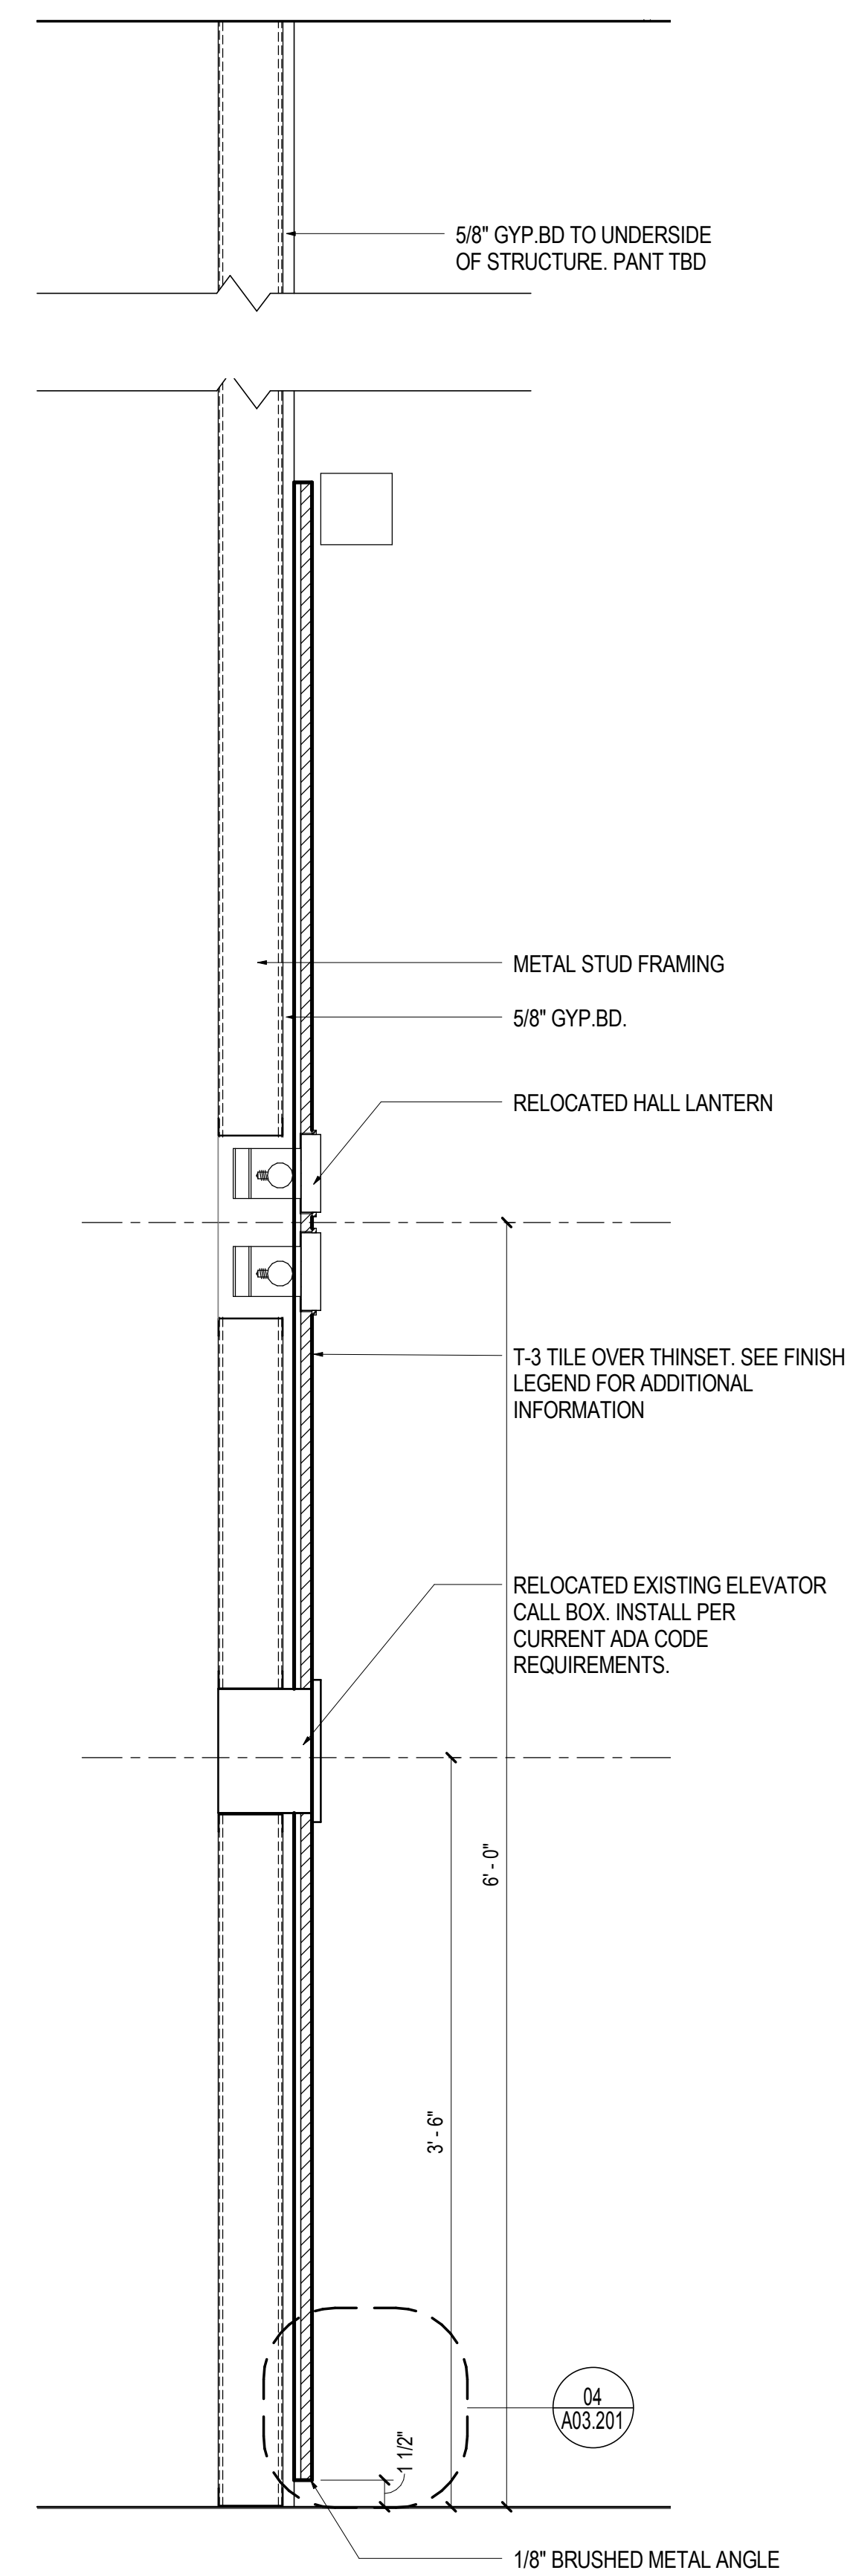

**07 WALL SECTION - ELEVATOR**  
 SCALE: 1 1/2" = 1'-0"

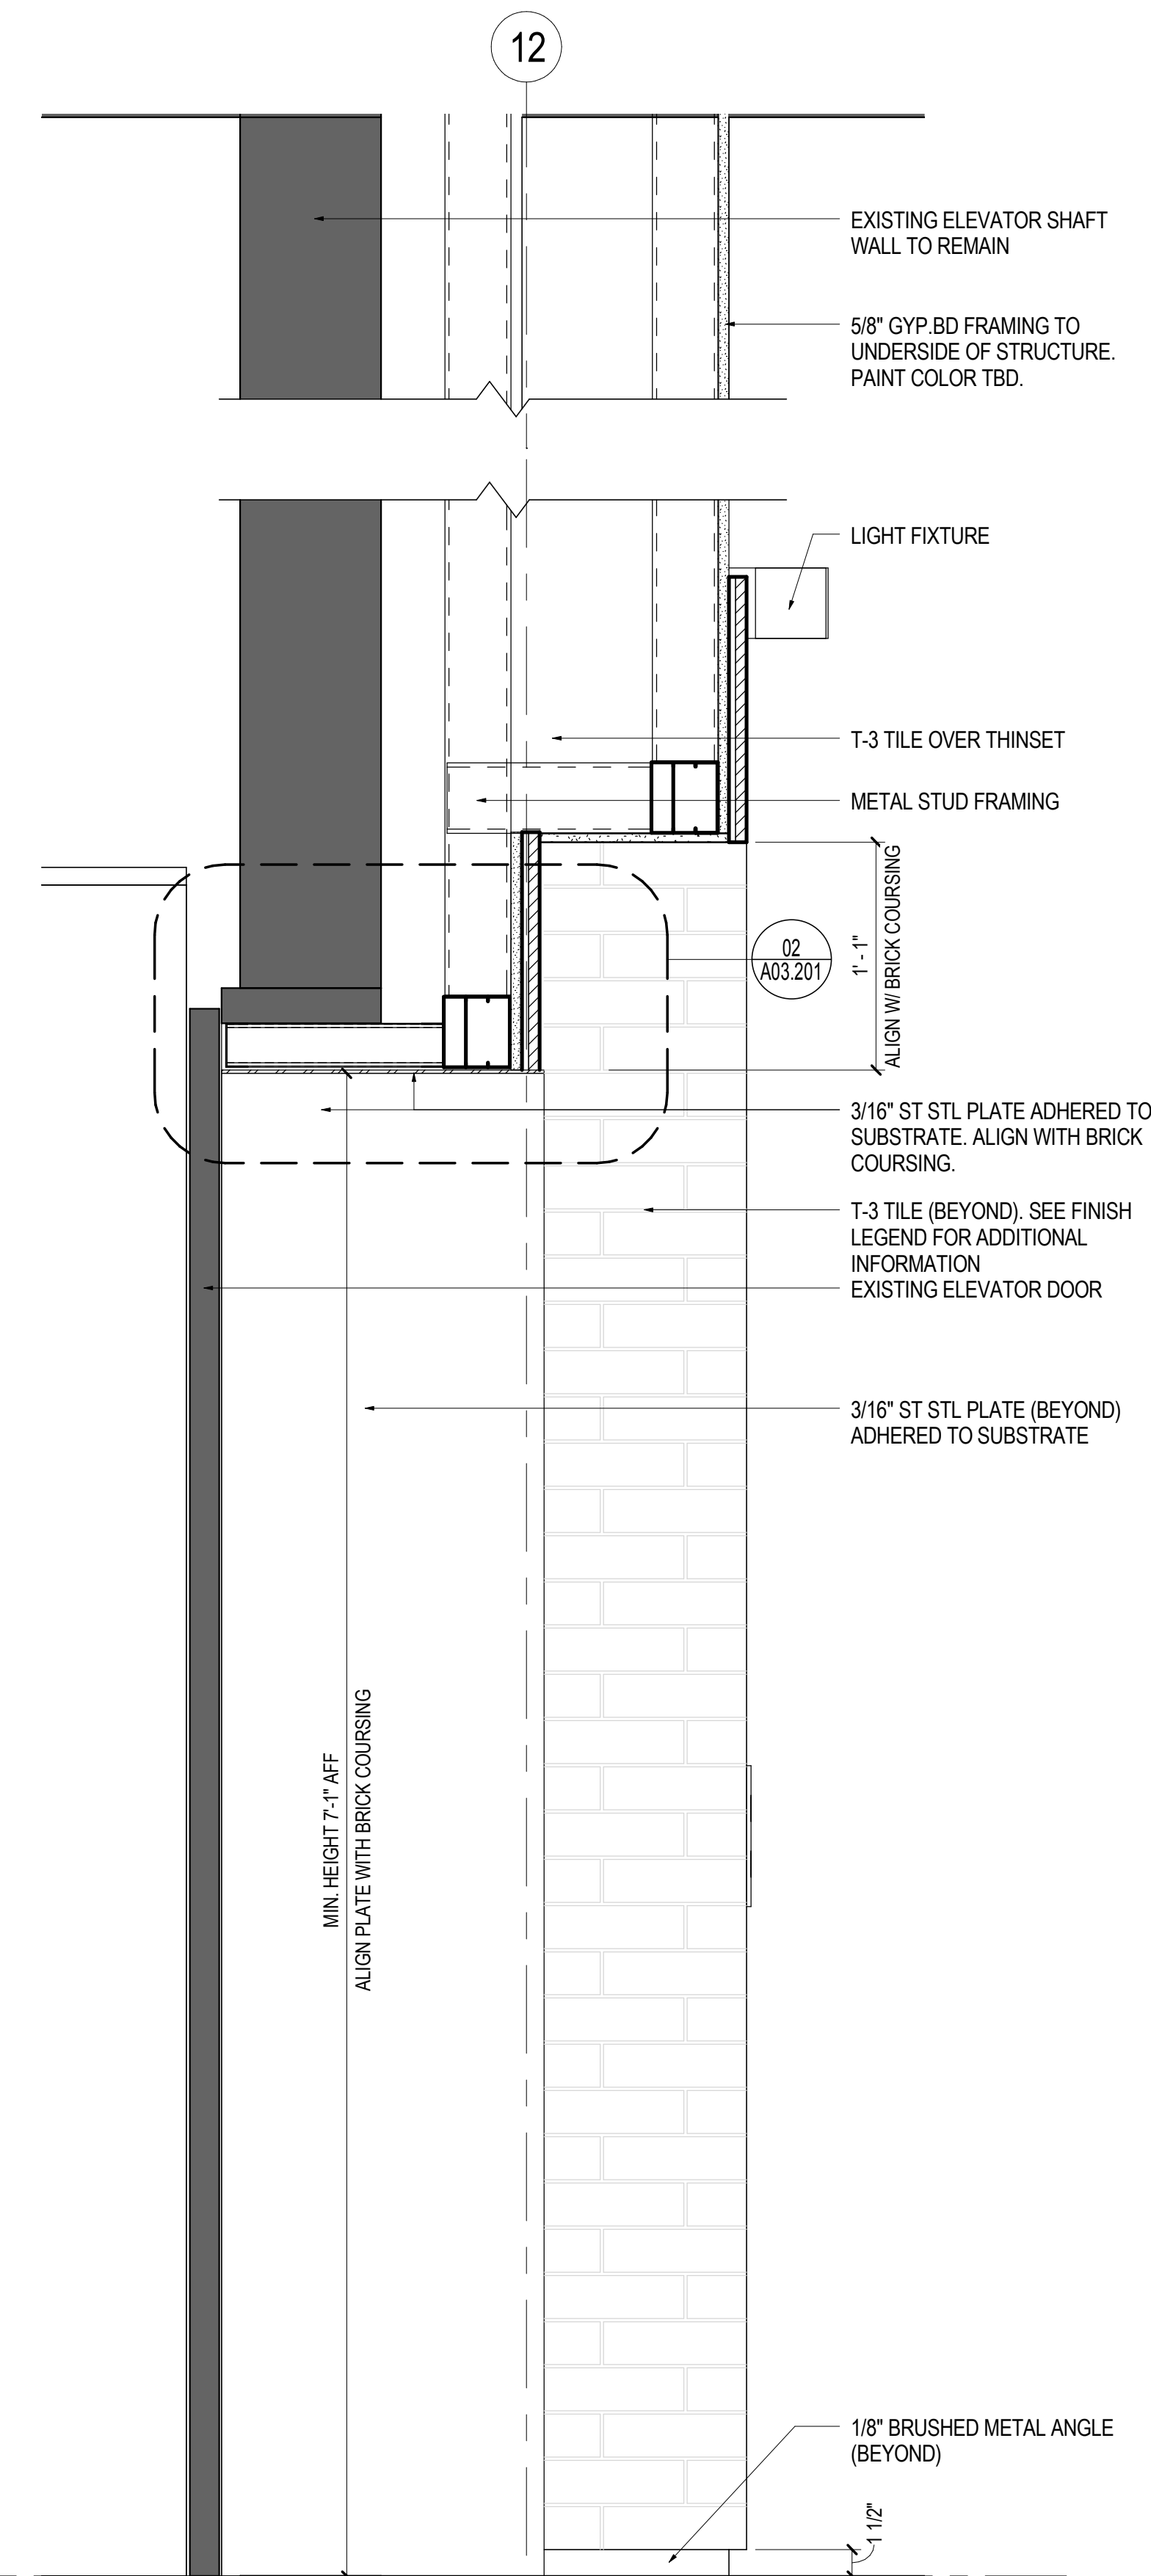

**05 WALL SECTION @ ELEVATOR DOOR**  
 SCALE: 1 1/2" = 1'-0"

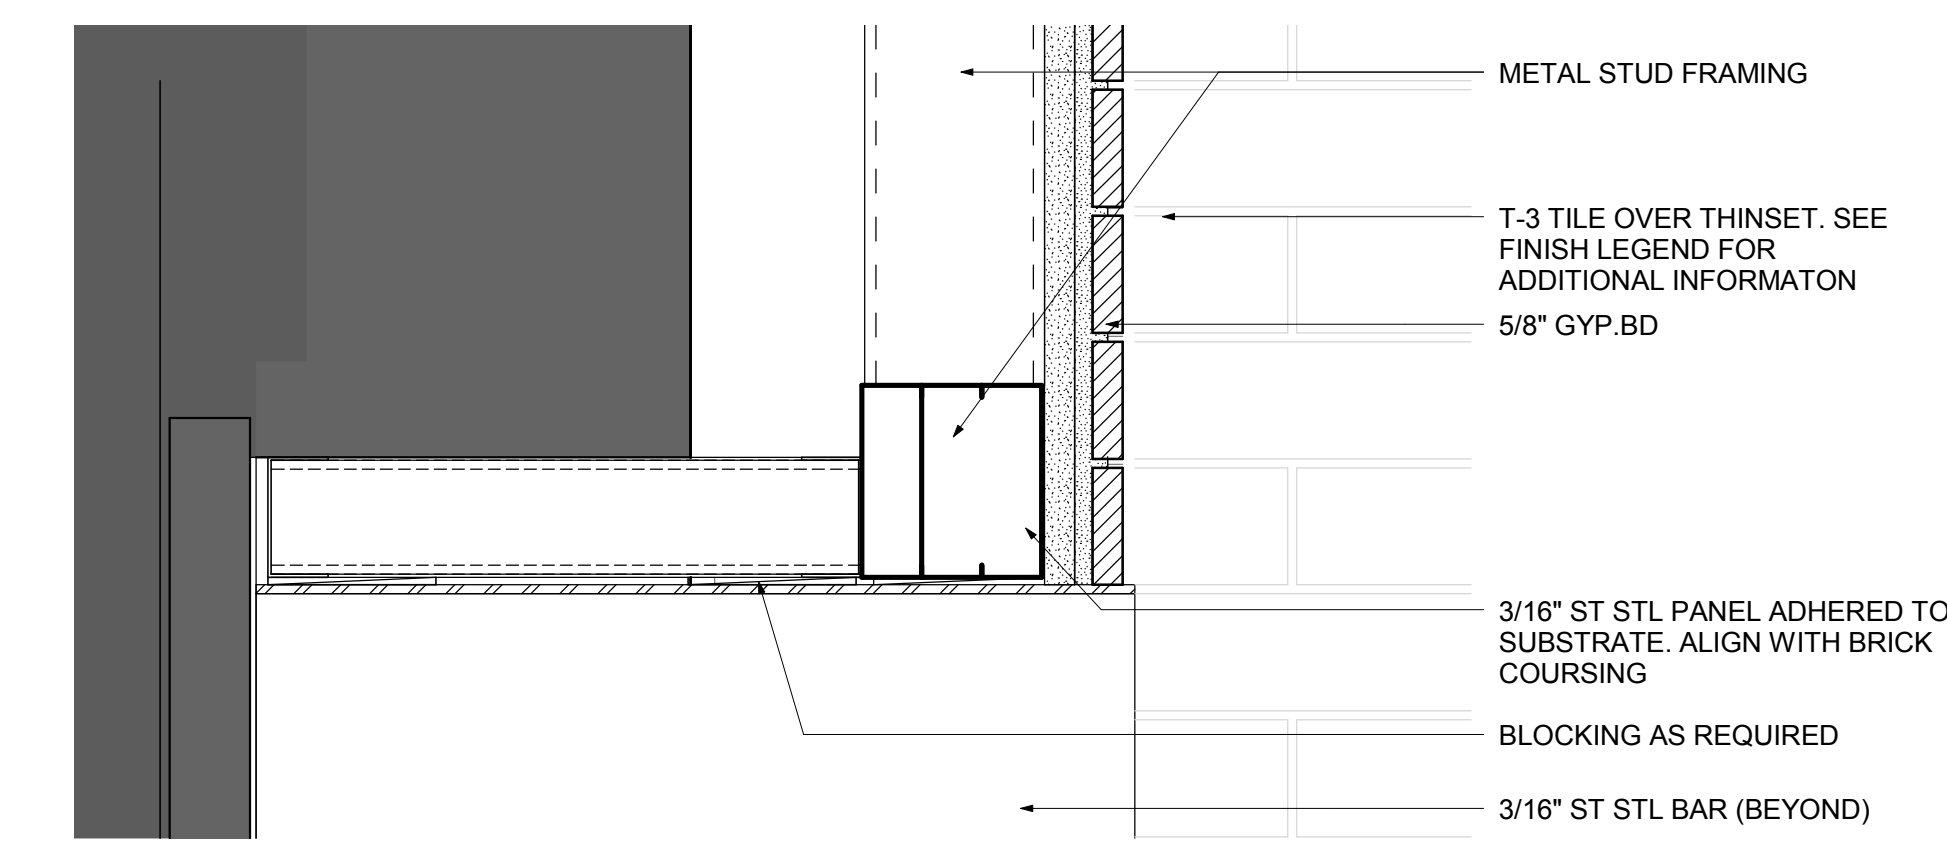

**02 WALL SECTION @ ELEVATOR DOOR**  
 SCALE: 3" = 1'-0"

