




**07 LEVEL 01 - ENLARGED PLAN - PRINT / COPY EAST**  
SCALE: 3/8" = 1'-0"

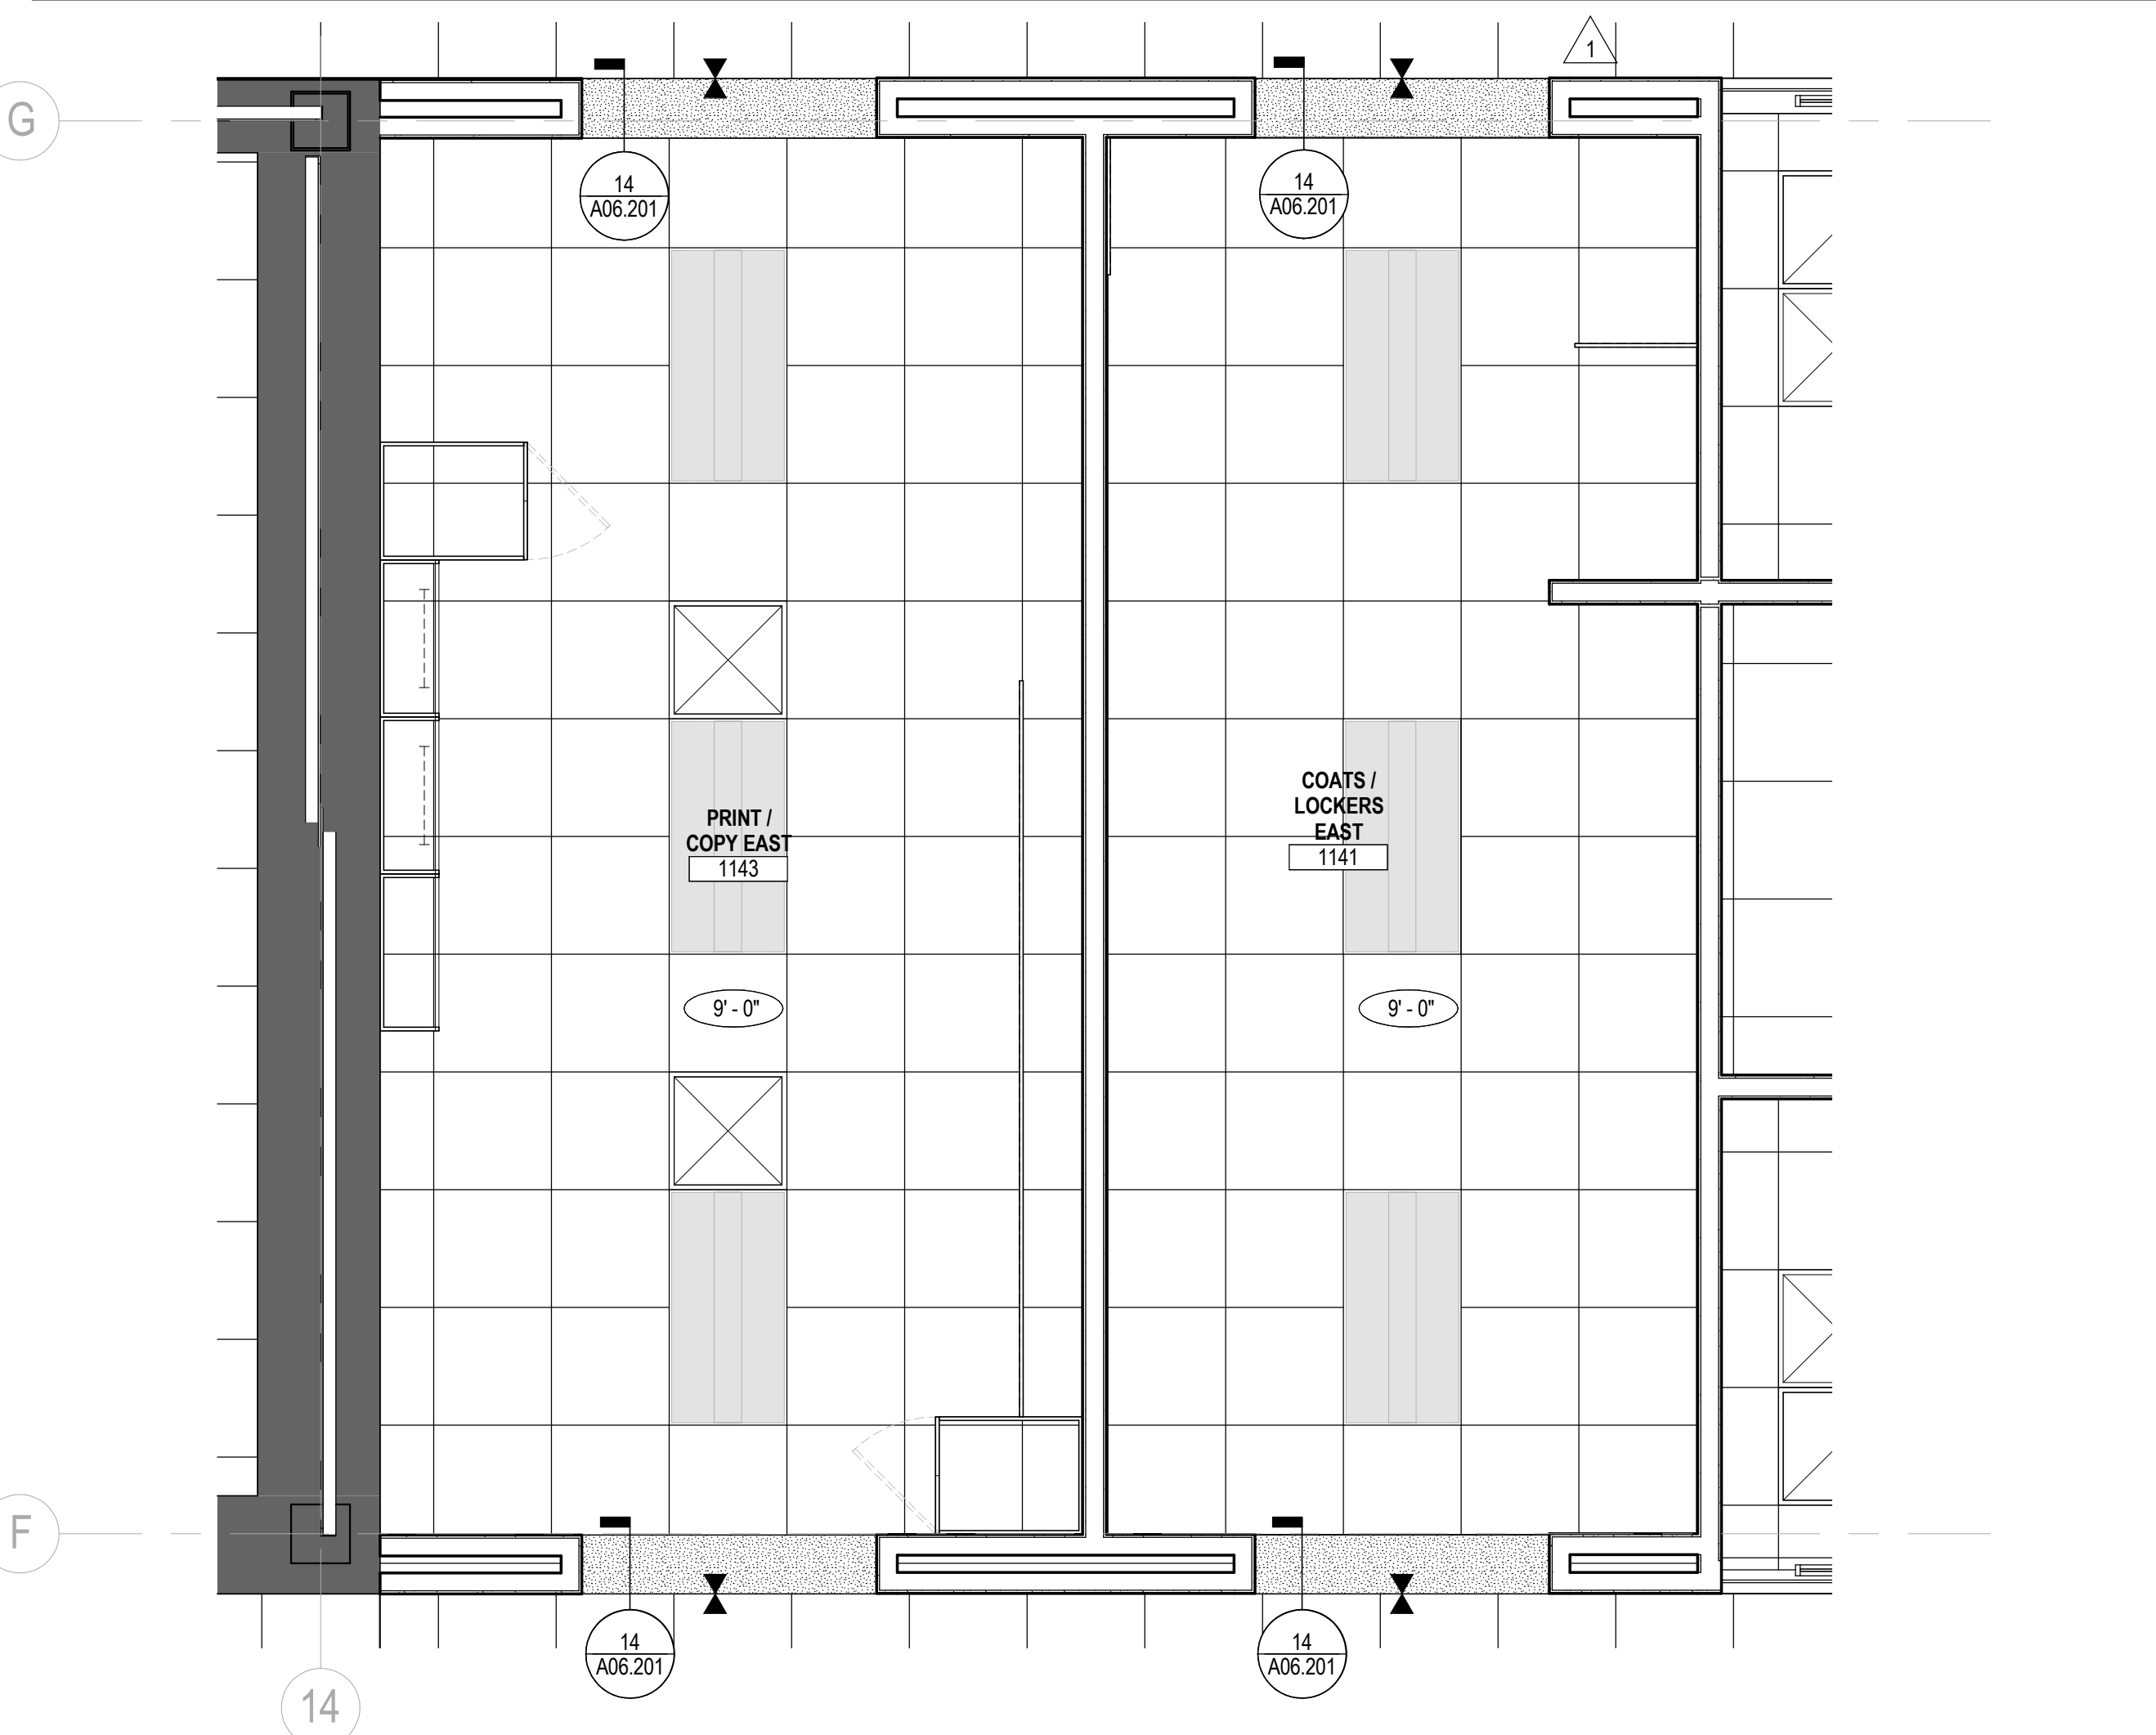


**08 LEVEL 01 - ENLARGED RCP - PRINT / COPY EAST**  
SCALE: 3/8" = 1'-0"

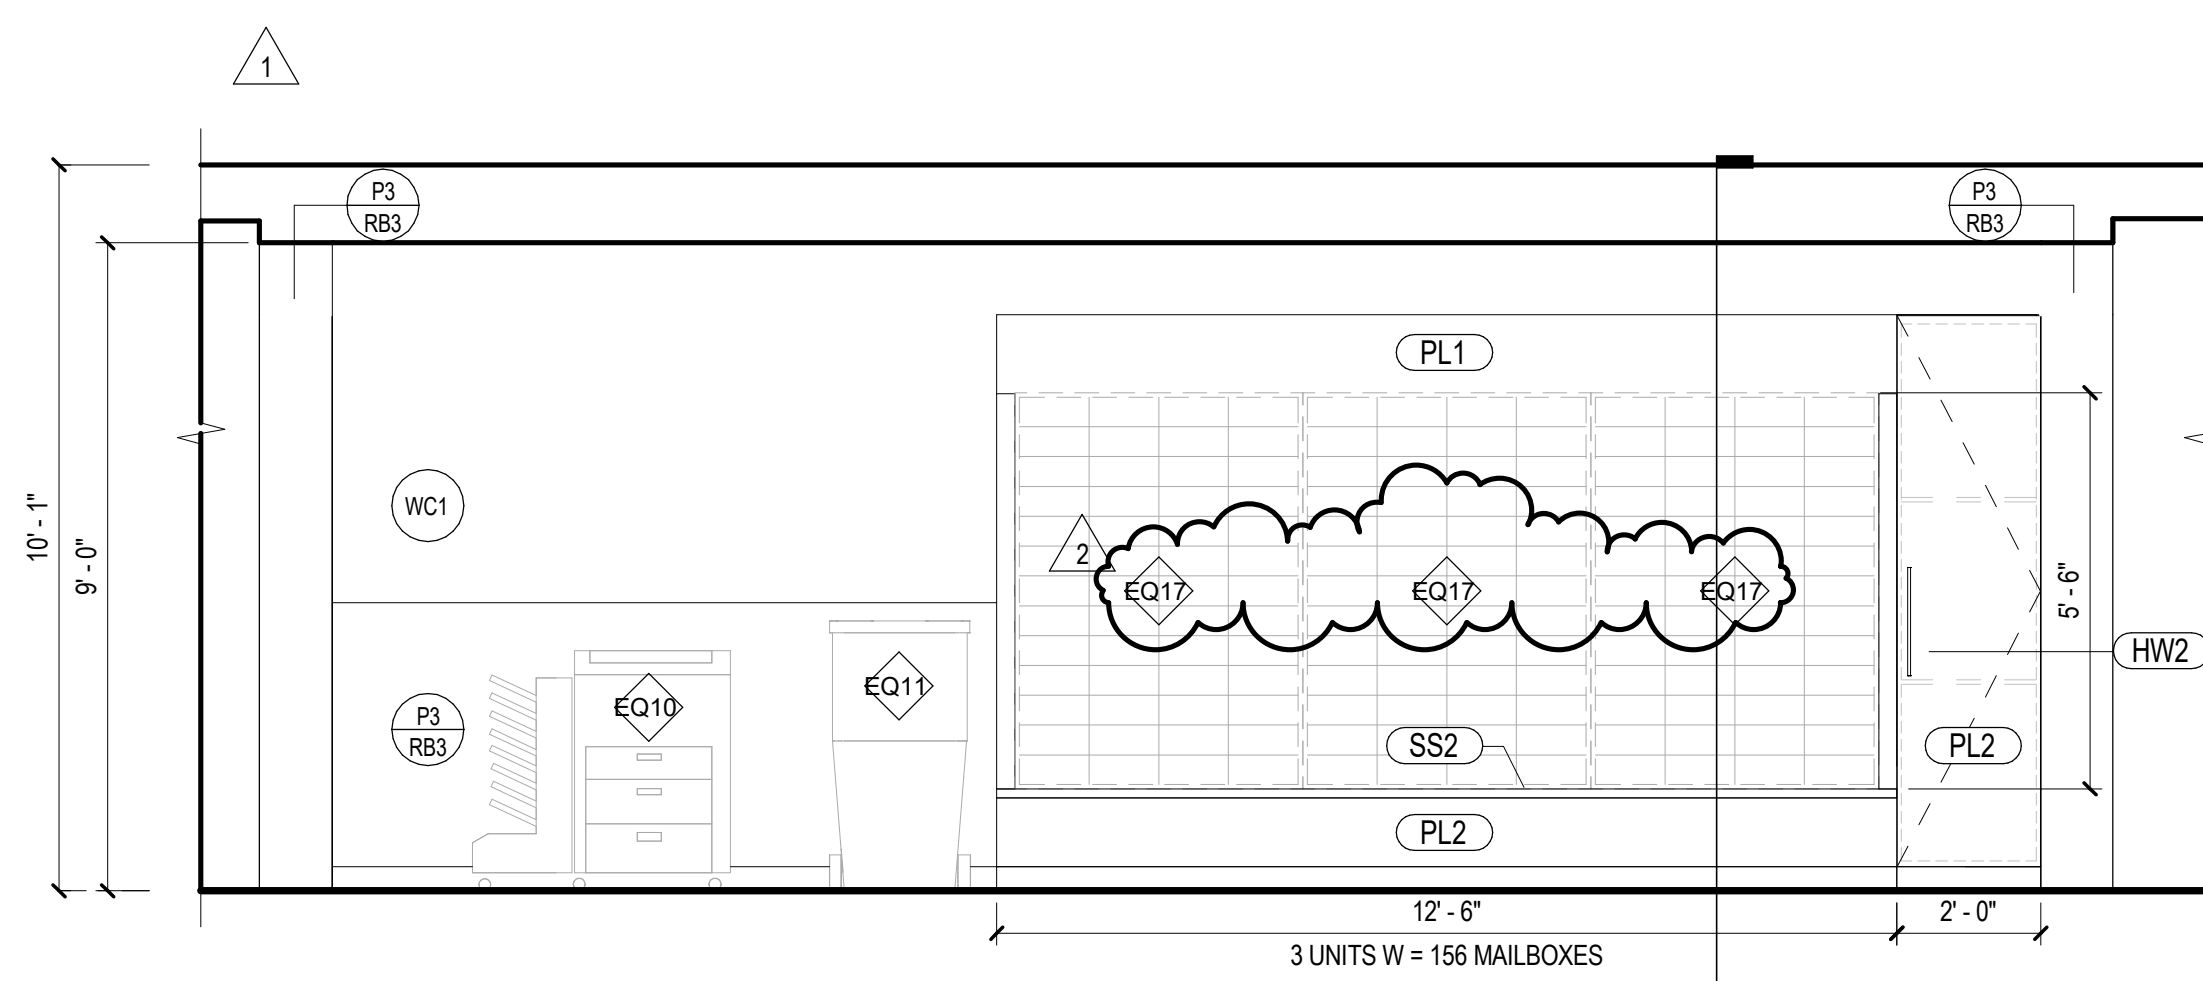


**04 1145 PRINT / COPY - EAST ELEVATION**  
SCALE: 3/8" = 1'-0"

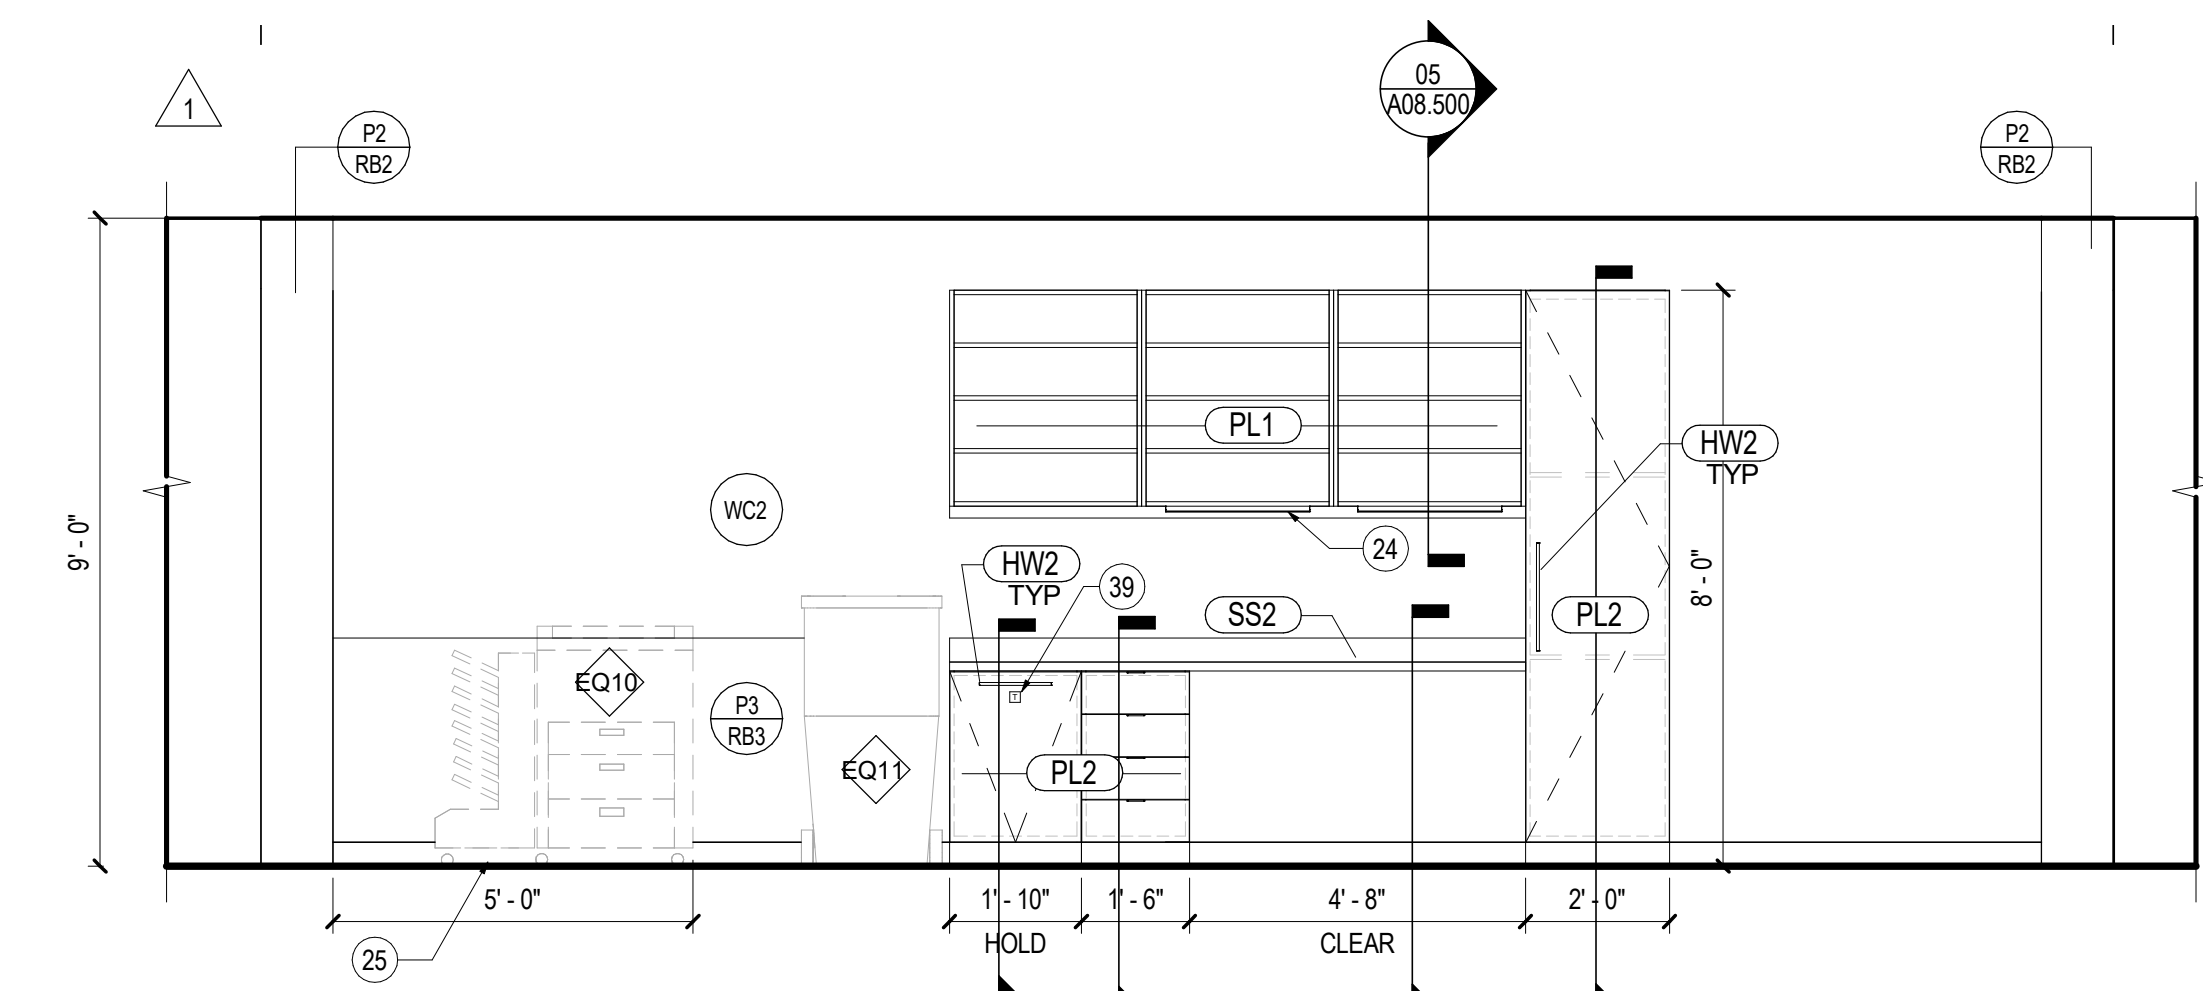


**05 1145 PRINT / COPY - WEST ELEVATION**  
SCALE: 3/8" = 1'-0"

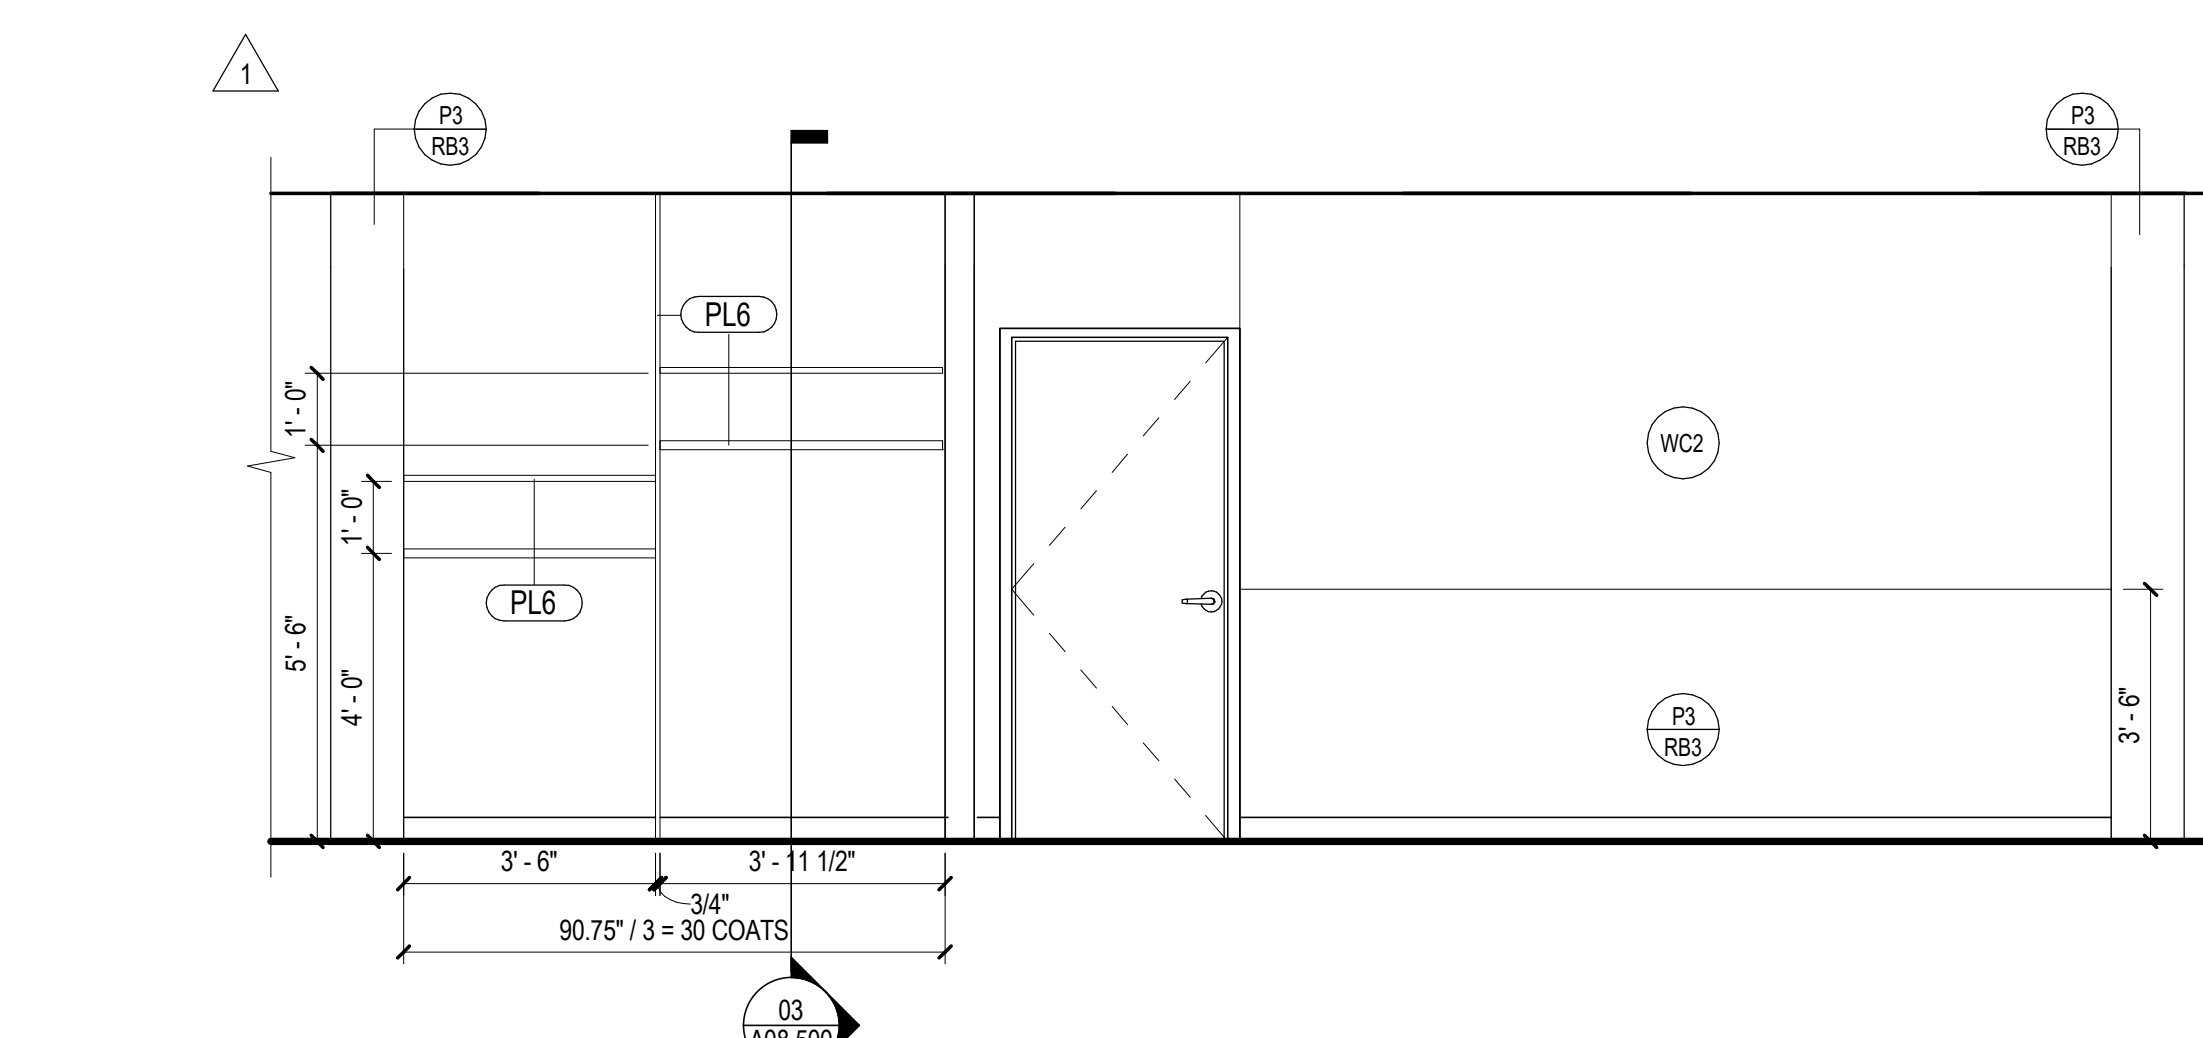


**06 1143 COATS / LOCKERS EAST - EAST ELEVATION**  
SCALE: 3/8" = 1'-0"

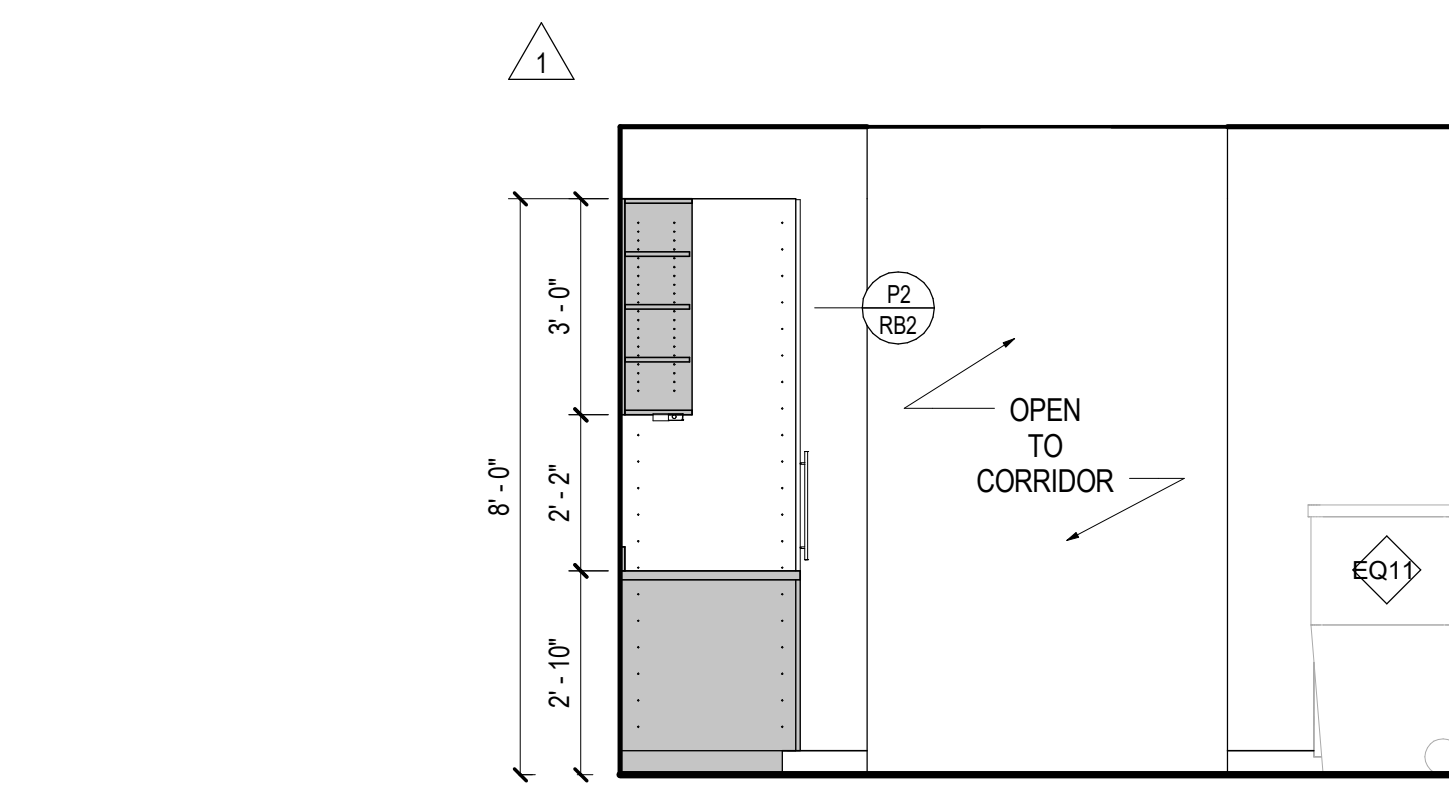

**01 1145 PRINT / COPY - NORTH ELEVATION**  
SCALE: 3/8" = 1'-0"

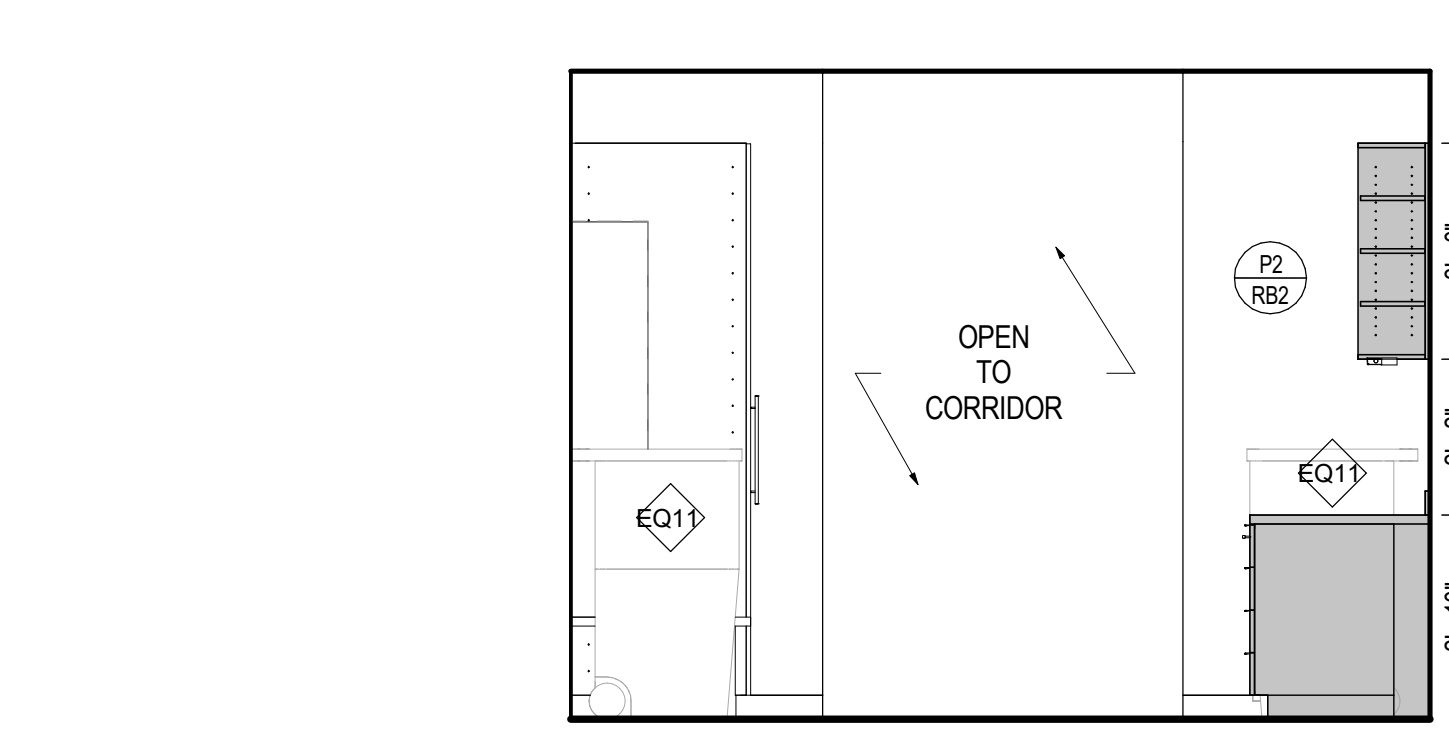

**02 1145 PRINT / COPY - SOUTH ELEVATION**  
SCALE: 3/8" = 1'-0"

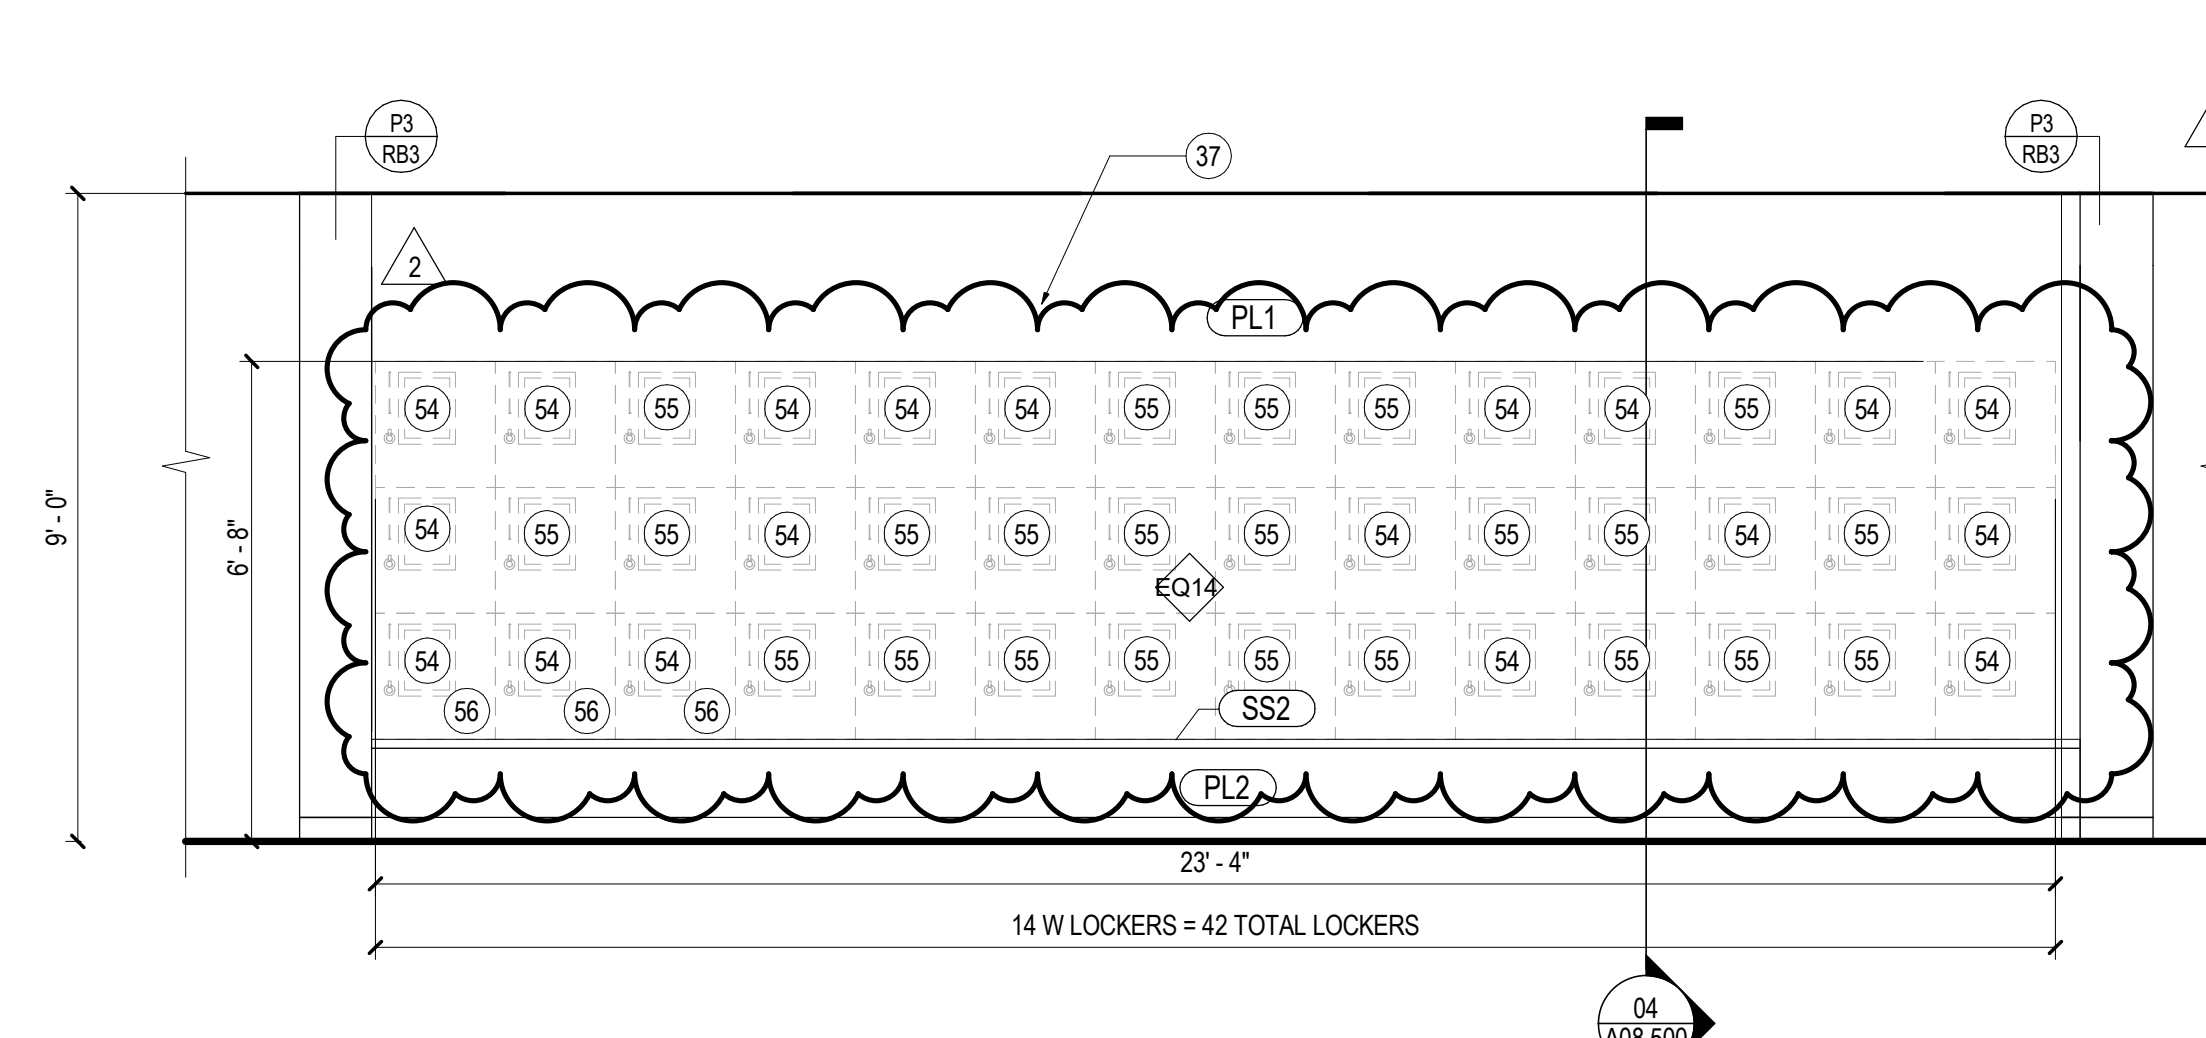

**03 1143 COATS / LOCKERS EAST - WEST ELEVATION**  
SCALE: 3/8" = 1'-0"

**SHEET NOTES**

- 06 HEADER ABOVE
- 24 UNDER CABINET LIGHTING, TYP
- 25 5'-0" MIN CLR. FOR EQUIPMENT
- 37 PLAM SOFFIT
- 39 TRASH PULL CABINET WITH COYLE AND COMPANY ALUMINUM 1 3/4" X 1 3/4" SIGNAGE; DE-FI TRASH ID. SIGNAGE PLACED ABOVE CABINET HARDWARE. GC TO SUBMIT SIGNAGE PRODUCT DATA SUBMITTAL BEFORE ORDERING.

- 54 LOCKER FACE TO BE PL6.
- 55 LOCKER FACE TO BE PL7.
- 56 LOCKER FACE TO HAVE UNIVERSAL ACCESSABILITY STICKER.


**GENERAL NOTES**

- A. REFER TO SHEETS SERIES A02.100, A02.200 AND I02.100 FOR CONSTRUCTION, REFLECTED CEILING AND FINISH PLAN GENERAL NOTES.
- B. REFER TO FINISH PLAN FOR WALL BASE AS SCHEDULED, TYPICAL.

EQUIPMENT SCHEDULE			
TYPE MARK	DESCRIPTION	PROVIDED BY	INSTALLED BY
EQ01	FREEZER	OWNER	OWNER
EQ02	COFFEE MAKER	OWNER	OWNER
EQ03	ICE MAKER	OWNER	OWNER
EQ04	NOT USED	N/A	N/A
EQ05	MICROWAVE	OWNER	OWNER
EQ06	UNDERCOUNTER REFRIGERATOR	OWNER	GC
EQ07	VENDING SNACK MACHINE	OWNER	OWNER

EQUIPMENT SCHEDULE			
TYPE MARK	DESCRIPTION	PROVIDED BY	INSTALLED BY
EQ10	COPIER - FLOOR STANDING	OWNER	OWNER
EQ11	TRASH/RECYCLING BIN	OWNER	OWNER
EQ12	RECESSED PAPER TOWEL DISPENSER	OWNER	OWNER
EQ13	COUNTER MOUNTED AUTOMATIC SOAP DISPENSER, TOP LOADING REFILL, BLACK MATTE FINISH.	GC	GC
EQ14	LOCKERS	OWNER	GC
EQ15	DISPENSER, SOAP, DISPOSABLE	OWNER	GC
EQ16	COUNTER TOP PRINTERS	OWNER	OWNER
EQ17	MAILBOXES	OWNER	GC

**KEY PLAN**

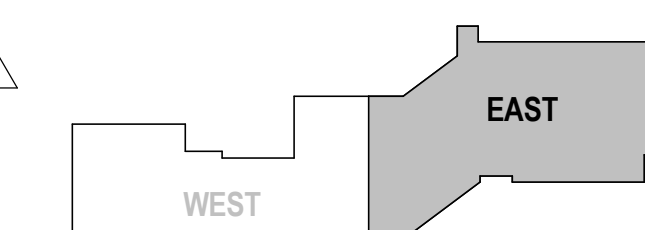

Date	Description
08/18/17	ISSUE FOR PERMIT & CONSTRUCTION
1 08/25/17	ADDENDUM #1
2 09/06/17	ADDENDUM #3

Seal / Signature

Project Name  
**Unum Workplace Transformation- Phase 1 (H02)**

Project Number  
**59.6481.003**

Description  
ENLARGED PLANS AND INTERIOR ELEVATIONS - PRINT / COPY EAST

Scale  
3/8" = 1'-0"

**A07.102**

9/6/2017 11:20:07 AM I:\gensler\ad\projects\Revit\level\level\A07.102 - UNUM - PORTLAND - H02\_2016\_25488.rvt