



09 LEVEL 01 - ENLARGED PLAN - PRINT / COPY CENTRAL
SCALE: 3/8" = 1'-0"

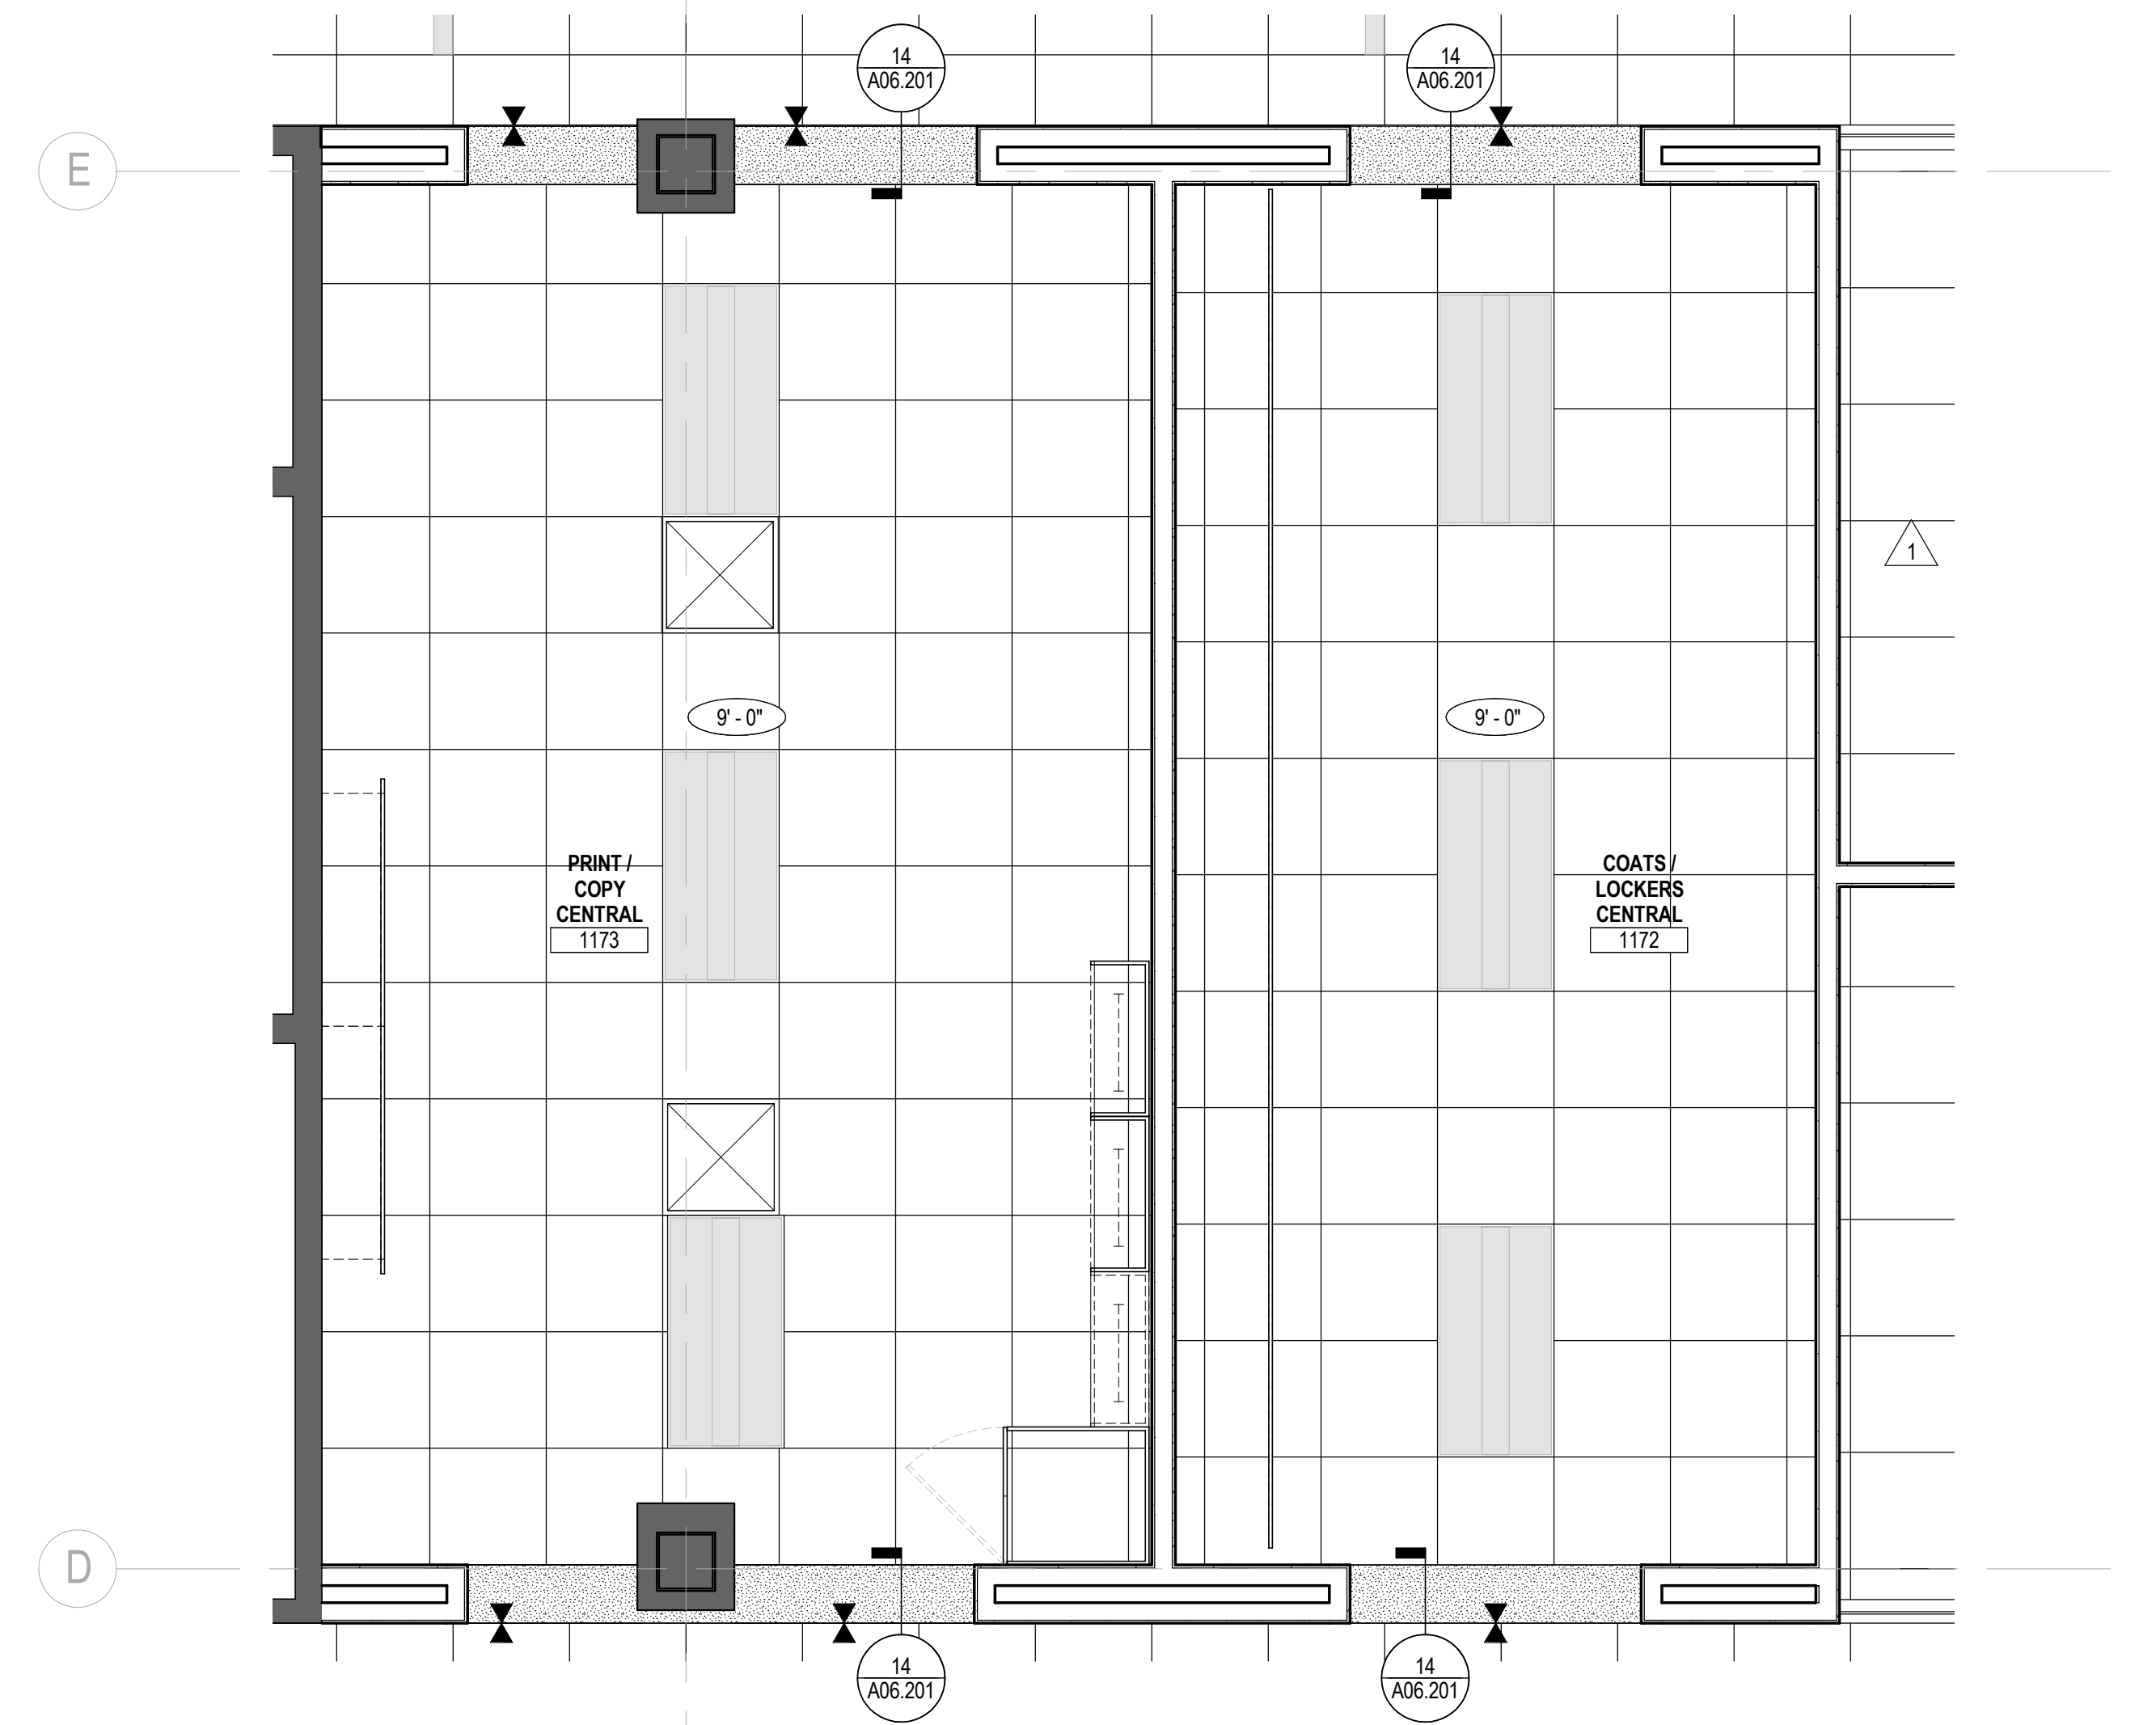


10 LEVEL 01 - ENLARGED RCP - PRINT / COPY CENTRAL
SCALE: 3/8" = 1'-0"

- SHEET NOTES**
- 08 HEADER ABOVE
 - 24 UNDER CABINET LIGHTING, TYP
 - 26 LINE OF SOFFIT ABOVE
 - 37 PLAM SOFFIT
 - 39 TRASH PULL CABINET WITH COYLE AND COMPANY ALUMINUM 1 3/4" X 1 3/4" SIGNAGE: DE-F 0 TRASH ID. SIGNAGE PLACED ABOVE CABINET HARDWARE. GC TO SUBMIT SIGNAGE PRODUCT DATA SUBMITTAL BEFORE ORDERING.
 - 54 LOCKER FACE TO BE PL.7
 - 55 LOCKER FACE TO BE PL.7
 - 56 LOCKER FACE TO HAVE UNIVERSAL ACCESSIBILITY STICKER


- GENERAL NOTES**
- A. REFER TO SHEETS SERIES A02.100, A02.200 AND I02.100 FOR CONSTRUCTION, REFLECTED CEILING AND FINISH PLAN GENERAL NOTES.
 - B. REFER TO FINISH PLAN FOR WALL BASE AS SCHEDULED, TYPICAL.

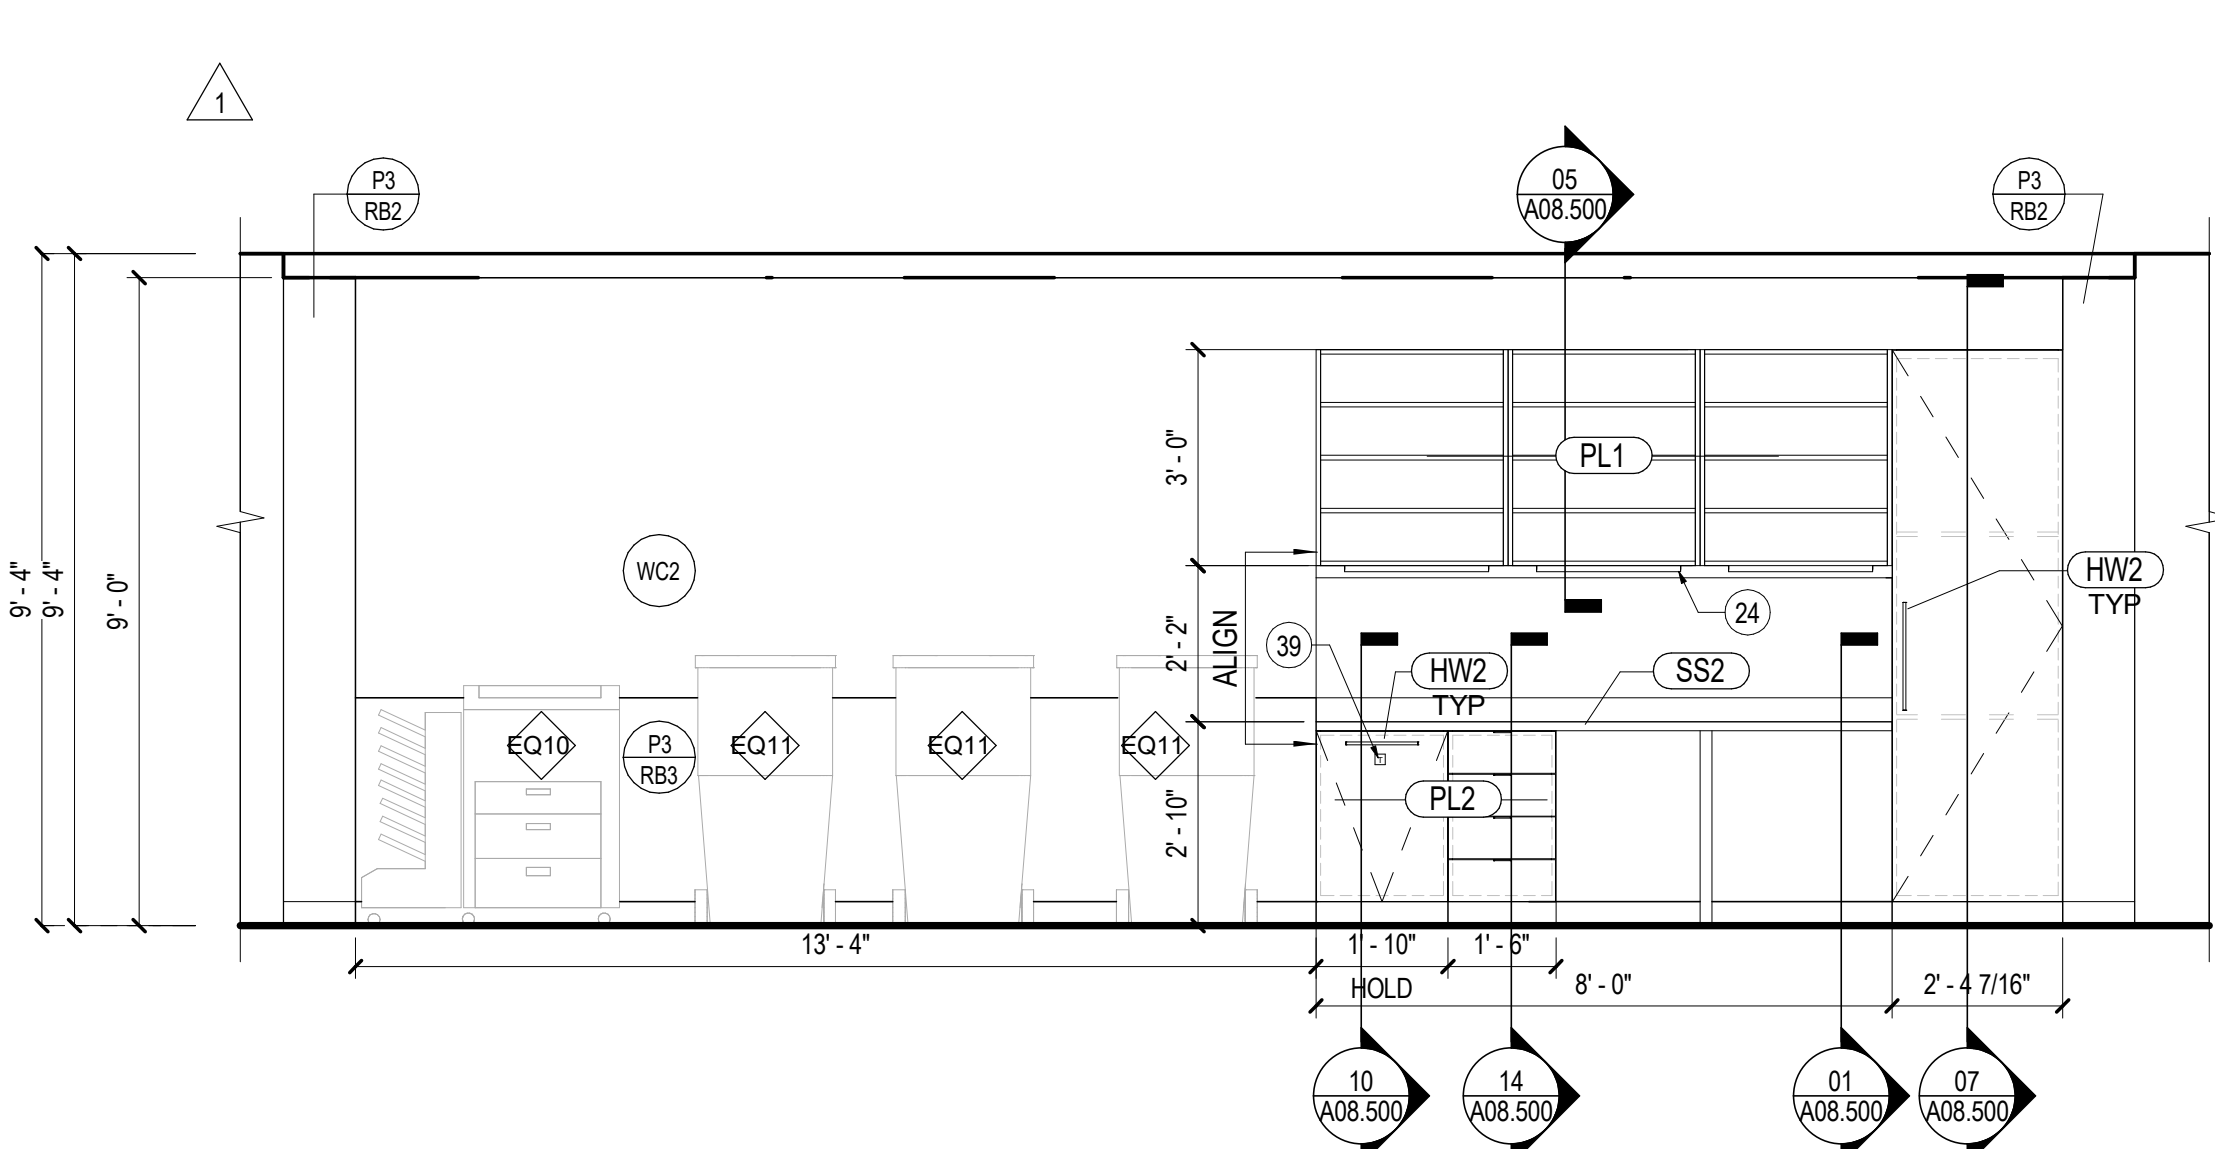


05 1174 PRINT / COPY - EAST ELEVATION
SCALE: 3/8" = 1'-0"

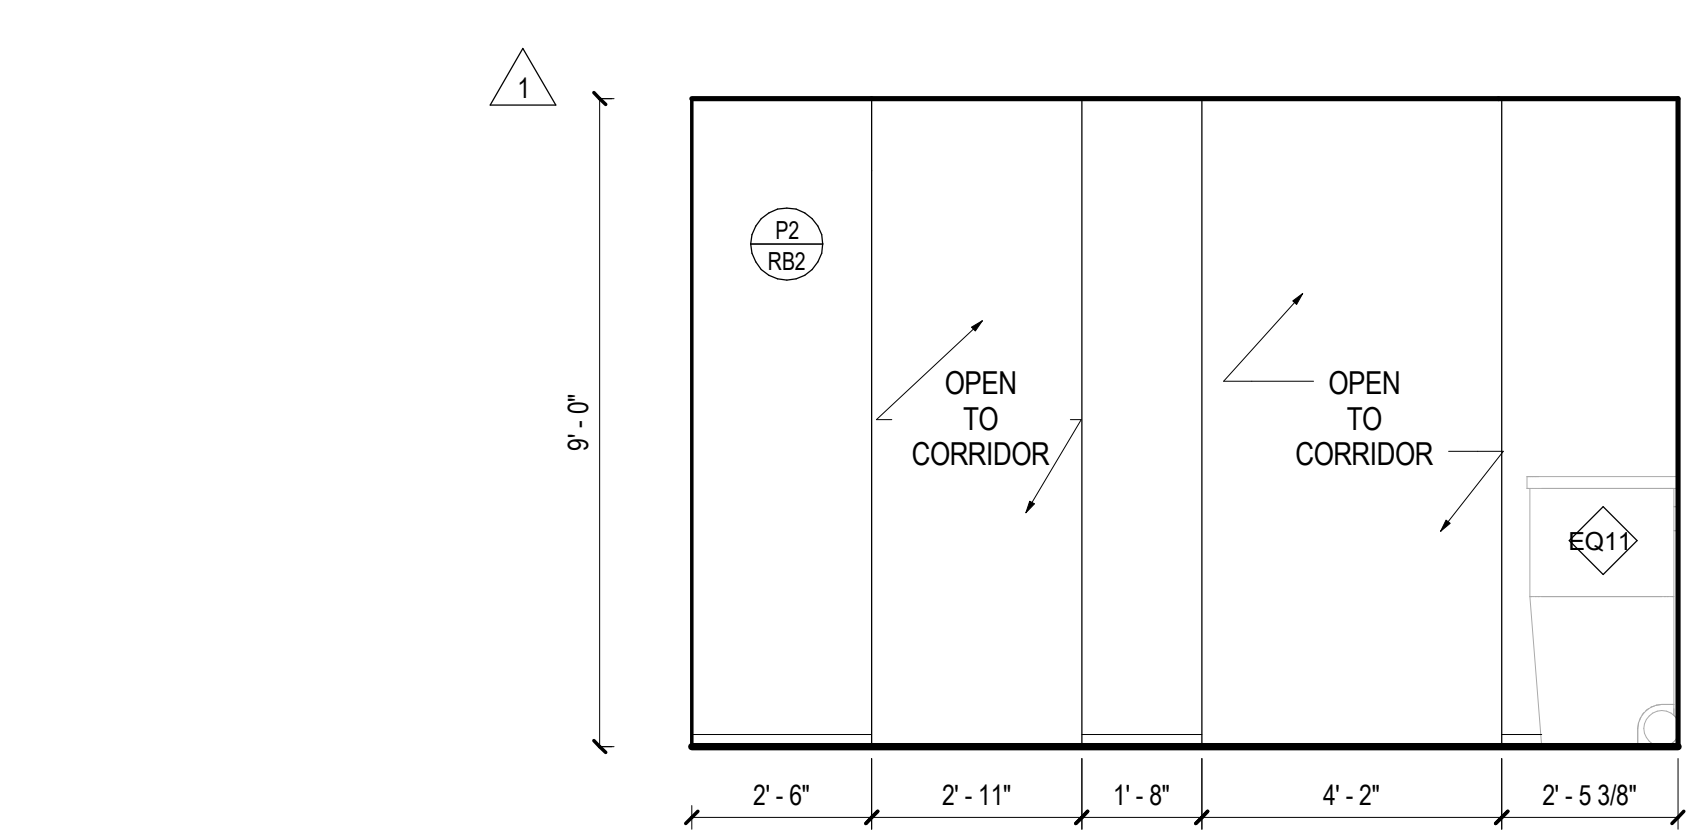


06 1174 PRINT / COPY - NORTH ELEVATION
SCALE: 3/8" = 1'-0"

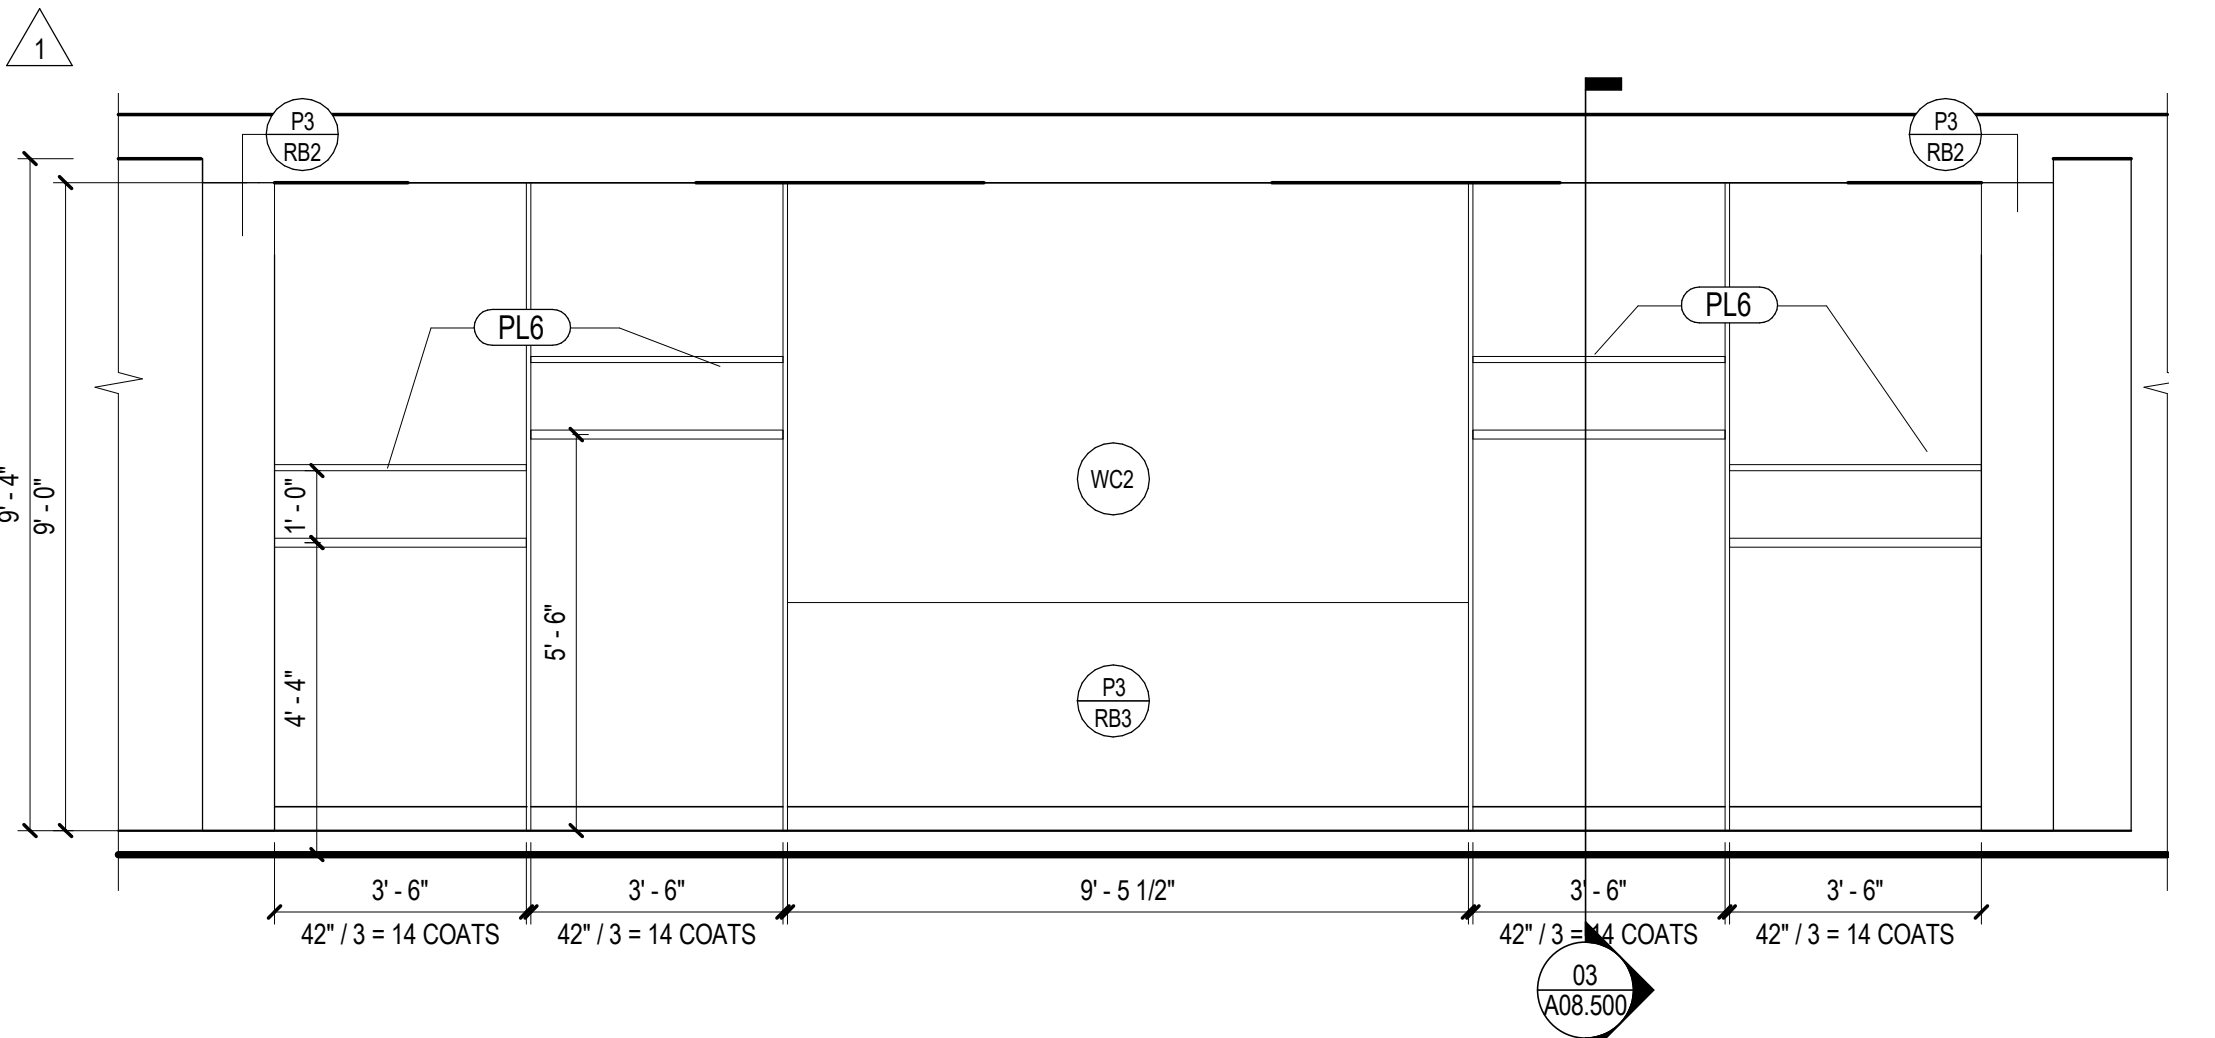


07 1173 COATS / LOCKERS CENTRAL - EAST ELEVATION
SCALE: 3/8" = 1'-0"

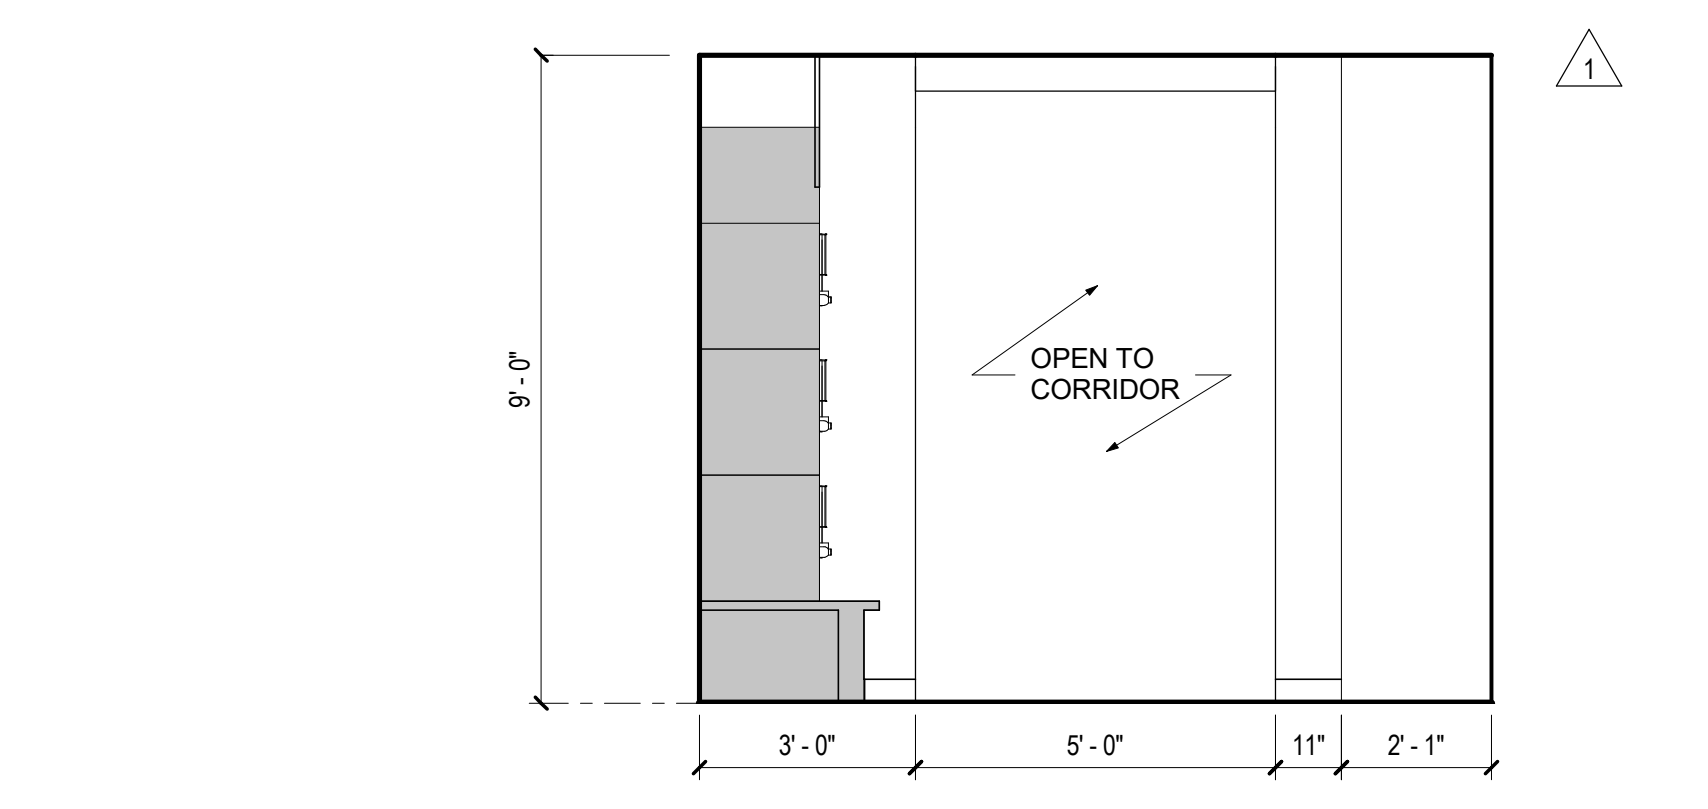


08 1173 COATS / LOCKERS CENTRAL - NORTH ELEVATION
SCALE: 3/8" = 1'-0"

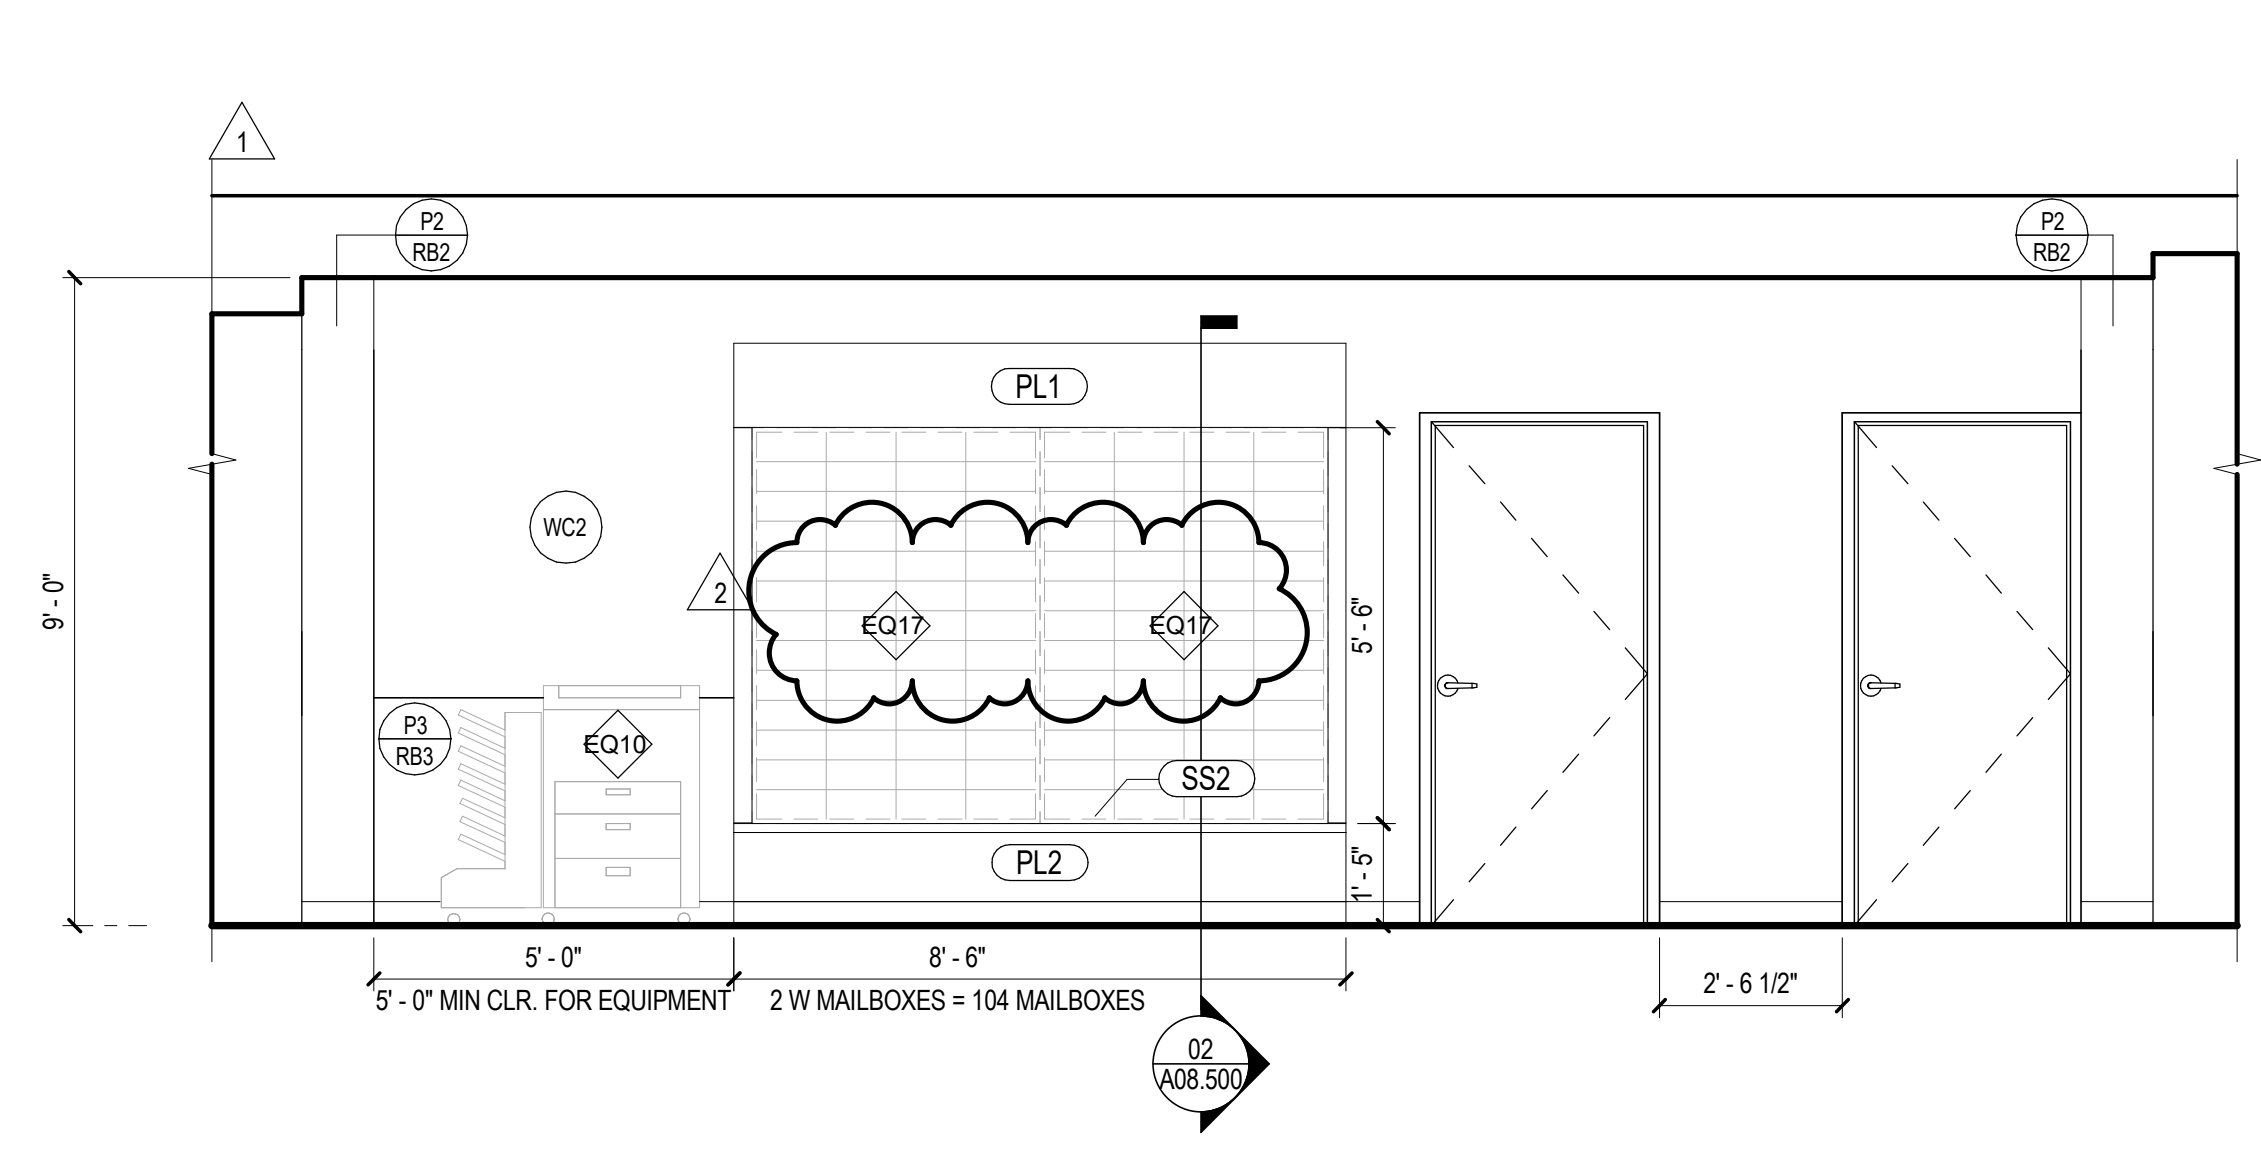


01 1174 PRINT / COPY - WEST ELEVATION
SCALE: 3/8" = 1'-0"

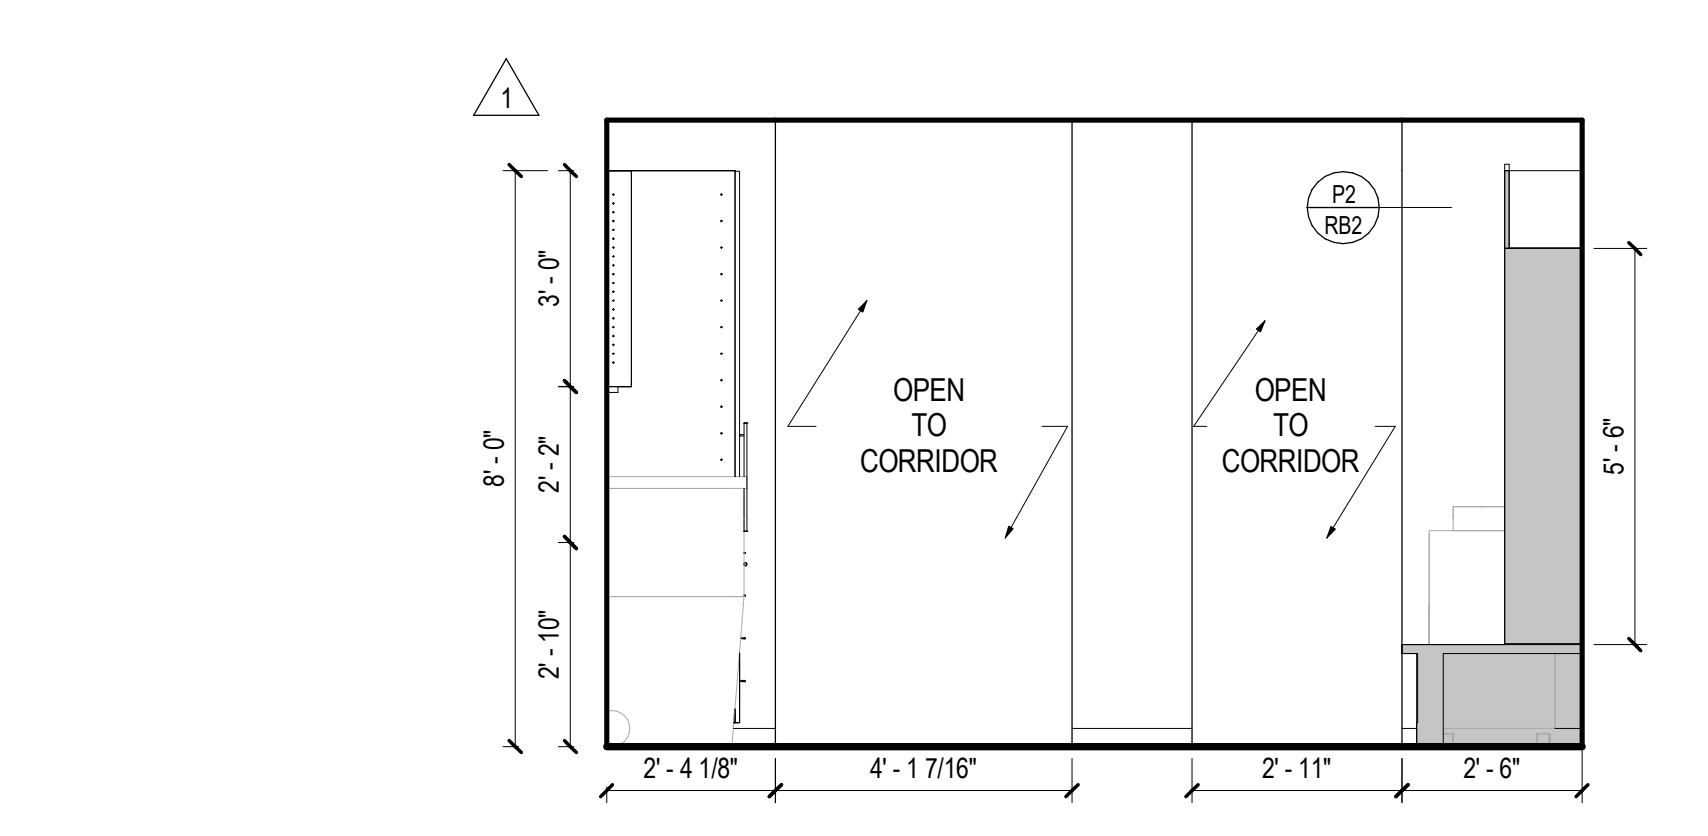

02 1174 PRINT / COPY - SOUTH ELEVATION
SCALE: 3/8" = 1'-0"

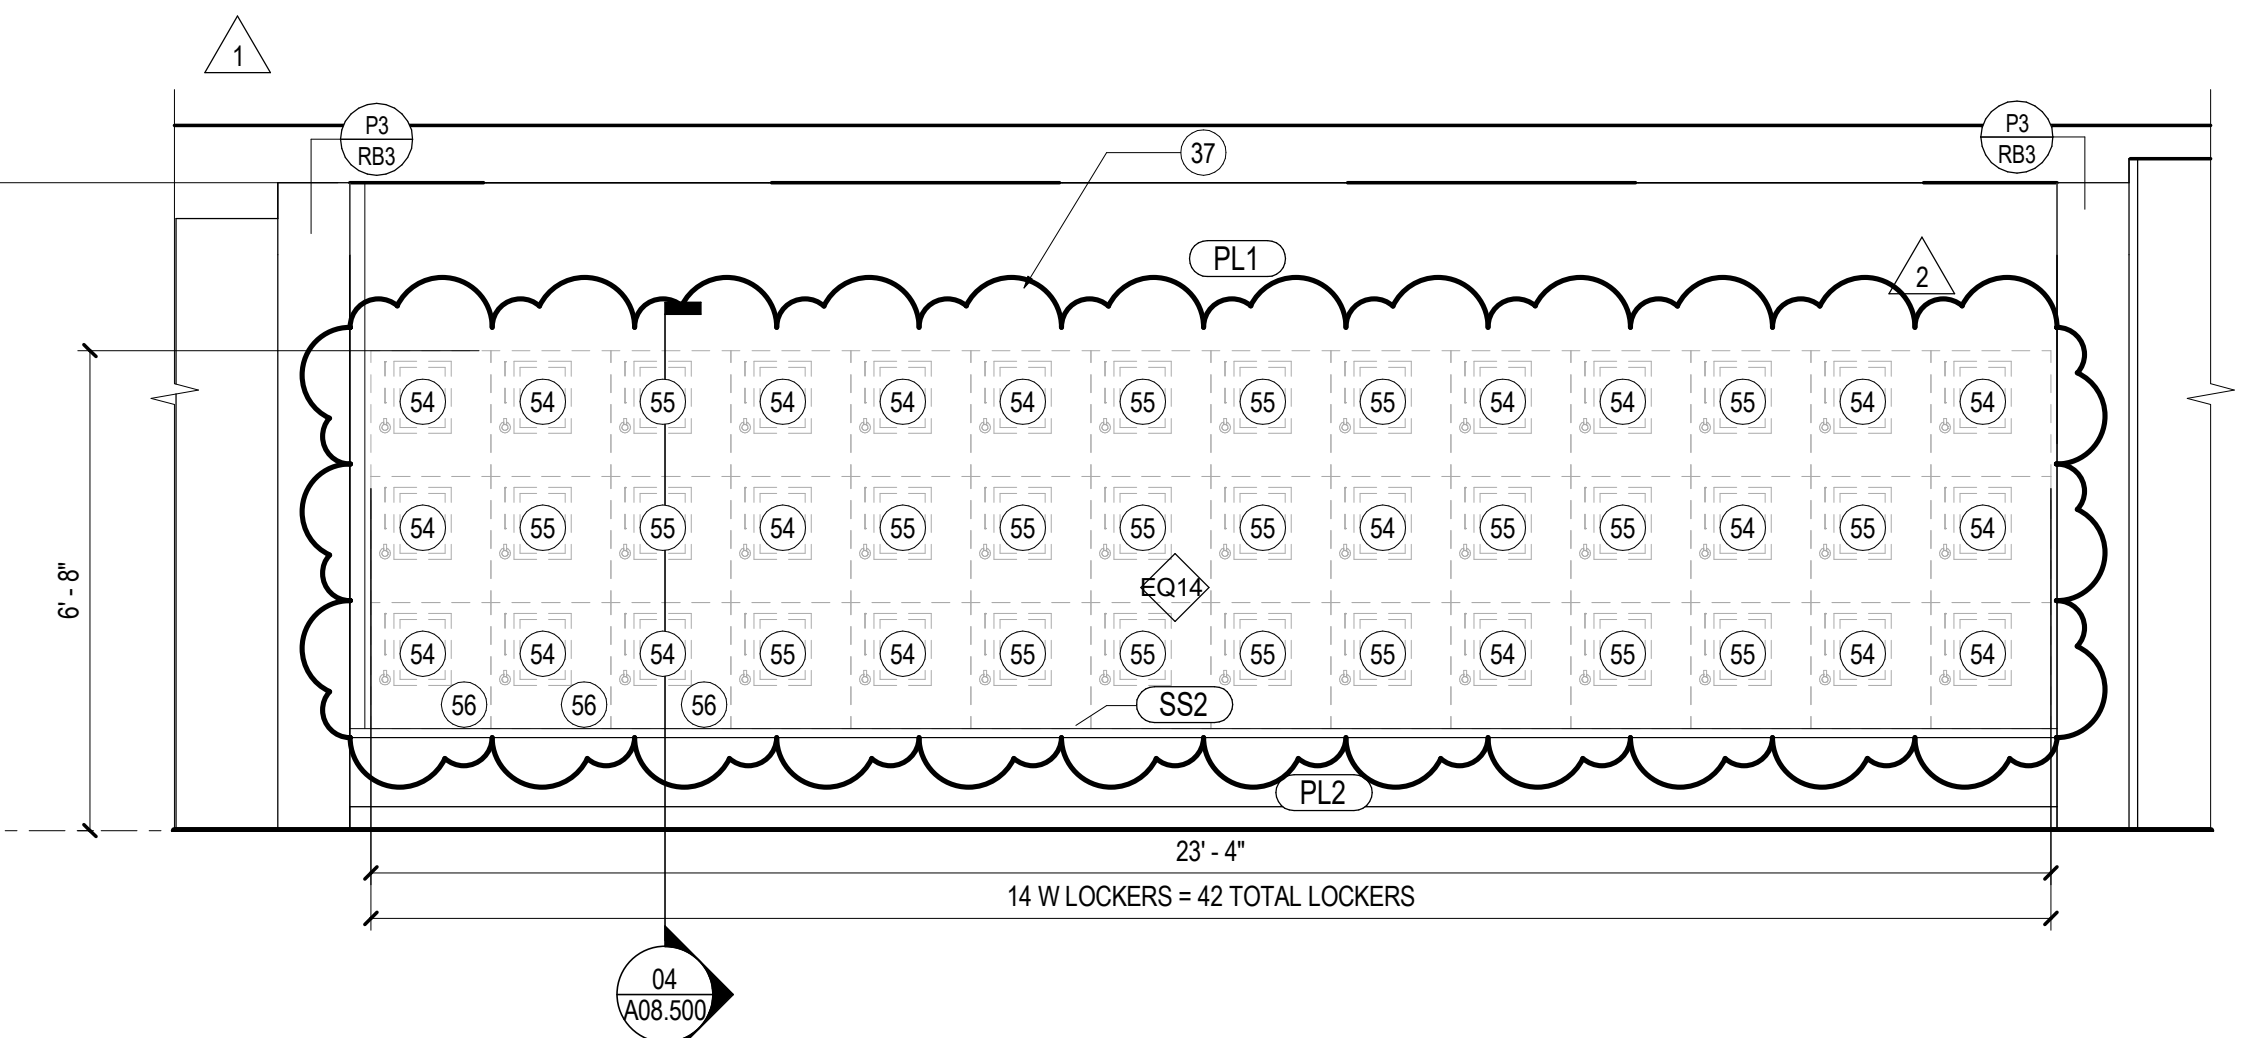

03 1173 COATS / LOCKERS CENTRAL - WEST ELEVATION
SCALE: 3/8" = 1'-0"

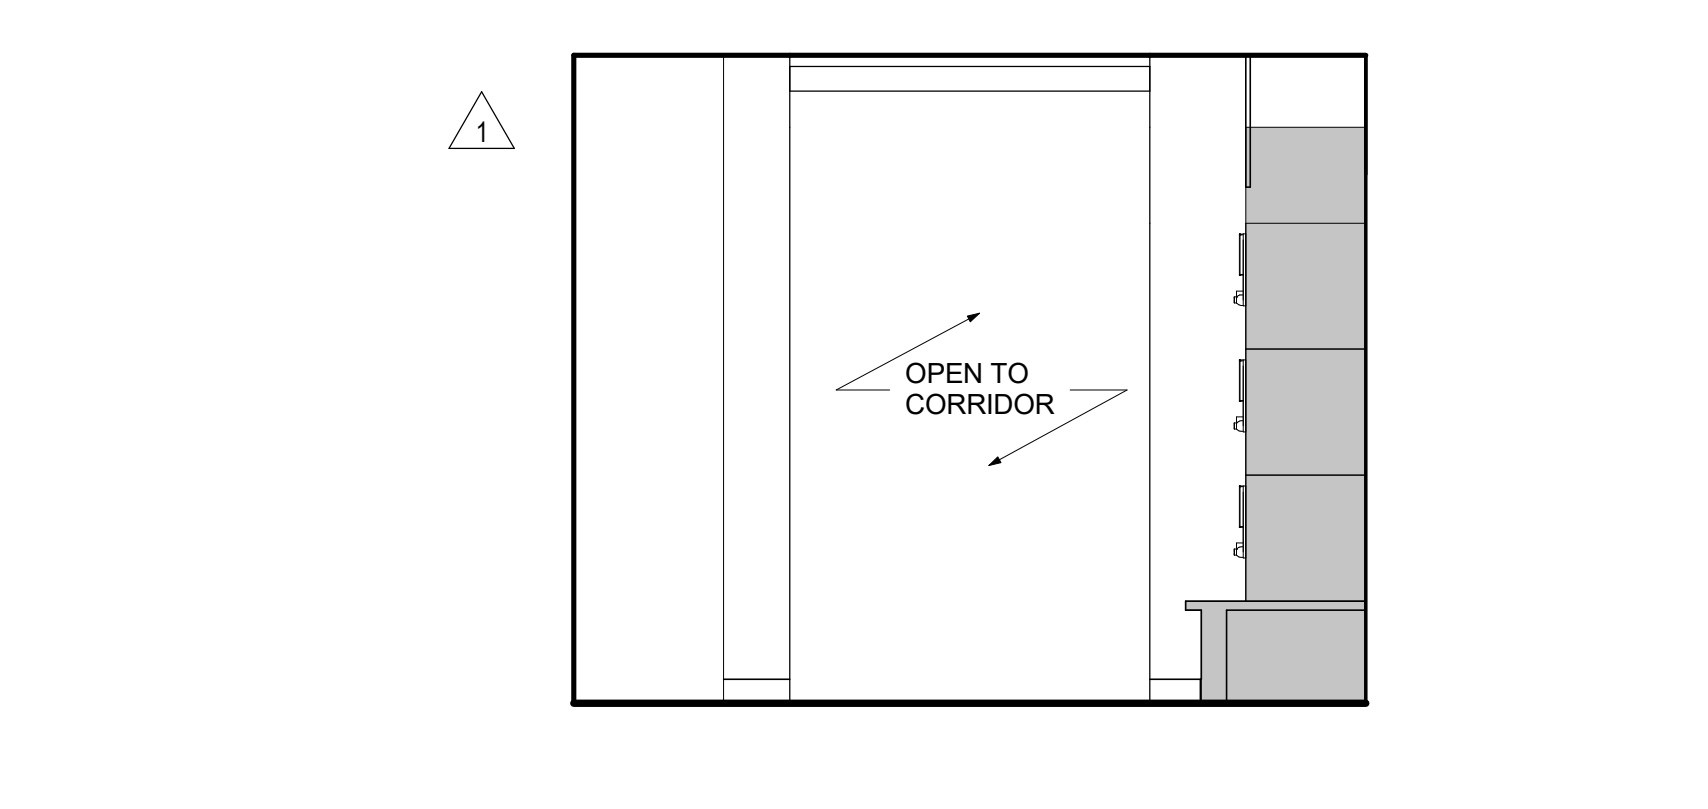


04 1173 COATS / LOCKERS CENTRAL - SOUTH ELEVATION
SCALE: 3/8" = 1'-0"

EQUIPMENT SCHEDULE			
TYPE MARK	DESCRIPTION	PROVIDED BY	INSTALLED BY
EQ01	FREEZER	OWNER	OWNER
EQ02	COFFEE MAKER	OWNER	OWNER
EQ03	REFRIGERATOR	OWNER	OWNER
EQ04	ICE MAKER	OWNER	OWNER
EQ05	NOT USED	N/A	N/A
EQ06	MICROWAVE	OWNER	OWNER
EQ07	VENDING SNACK MACHINE	OWNER	OWNER

EQUIPMENT SCHEDULE			
TYPE MARK	DESCRIPTION	PROVIDED BY	INSTALLED BY
EQ10	COPIER - FLOOR STANDING	OWNER	OWNER
EQ11	TRASH/RECYCLING BIN	OWNER	OWNER
EQ12	RECESSED PAPER TOWEL DISPENSER	OWNER	OWNER
EQ13	COUNTER MOUNTED AUTOMATIC SOAP DISPENSER, TOP LOADING REFILL, BLACK MATTE FINISH.	GC	GC
EQ14	LOCKERS	OWNER	GC
EQ15	DISPENSER, SOAP, DISPOSABLE	OWNER	GC
EQ16	COUNTER TOP PRINTER	OWNER	OWNER
EQ17	MAILBOXES	OWNER	GC

KEY PLAN

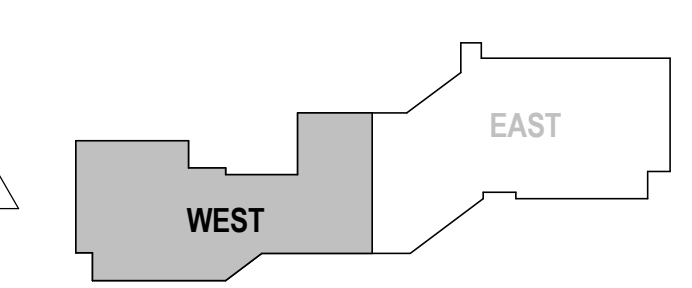

Date	Description
08/18/17	ISSUE FOR PERMIT & CONSTRUCTION
1 08/25/17	ADDENDUM #1
2 09/06/17	ADDENDUM #3

Seal / Signature

Project Name
Unum Workplace Transformation- Phase 1 (H02)
Project Number
59.6481.003

Description
ENLARGED PLANS AND INTERIOR ELEVATIONS - PRINT / COPY CENTRAL

Scale
3/8" = 1'-0"

A07.103