




07 LEVEL 02 - ENLARGED PLAN - PRINT / COPY WEST
SCALE: 3/8" = 1'-0"

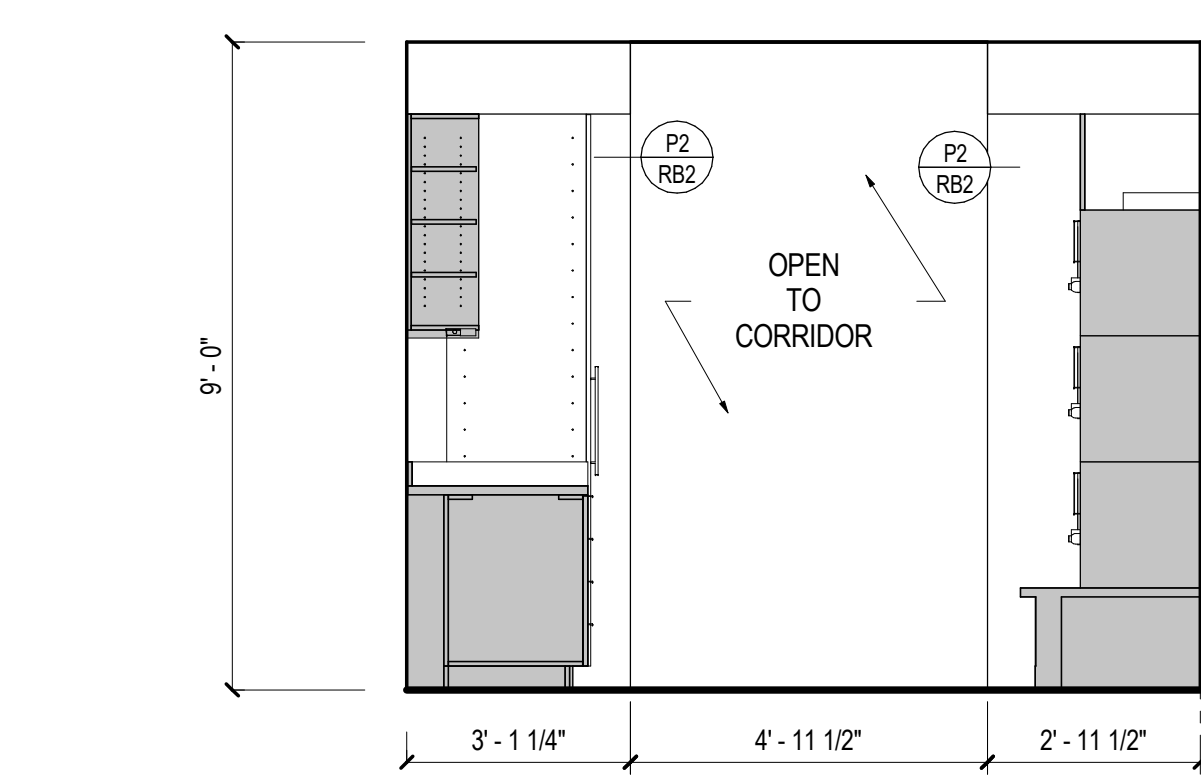


04 2034 PRINT / COPY WEST - EAST ELEVATION
SCALE: 3/8" = 1'-0"

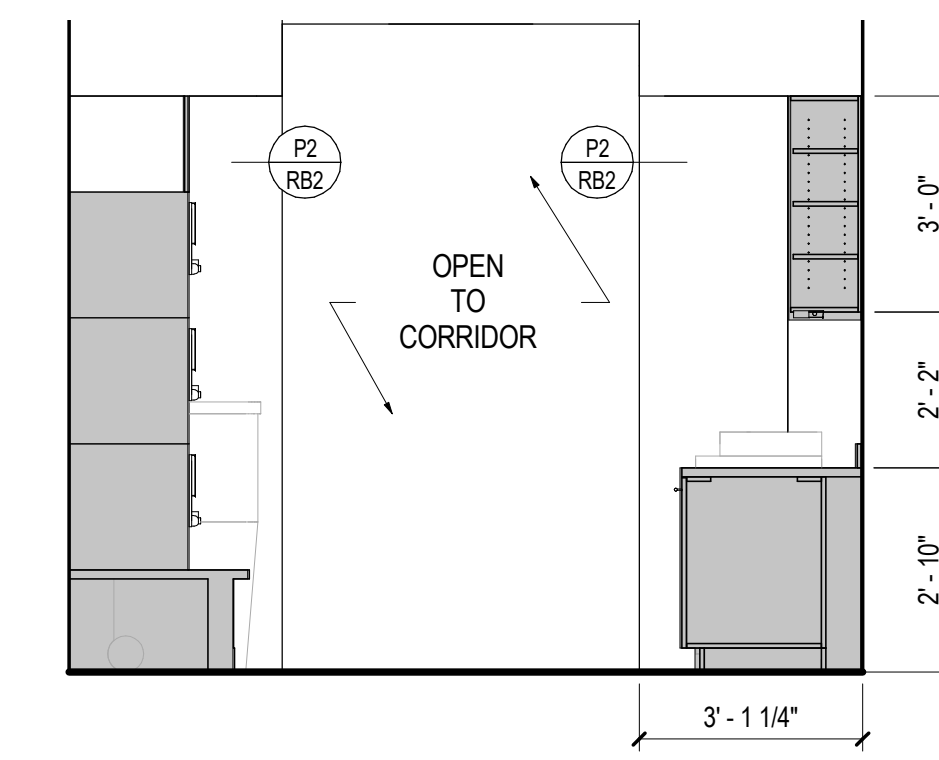


01 2034 PRINT / COPY WEST - WEST ELEVATION
SCALE: 3/8" = 1'-0"

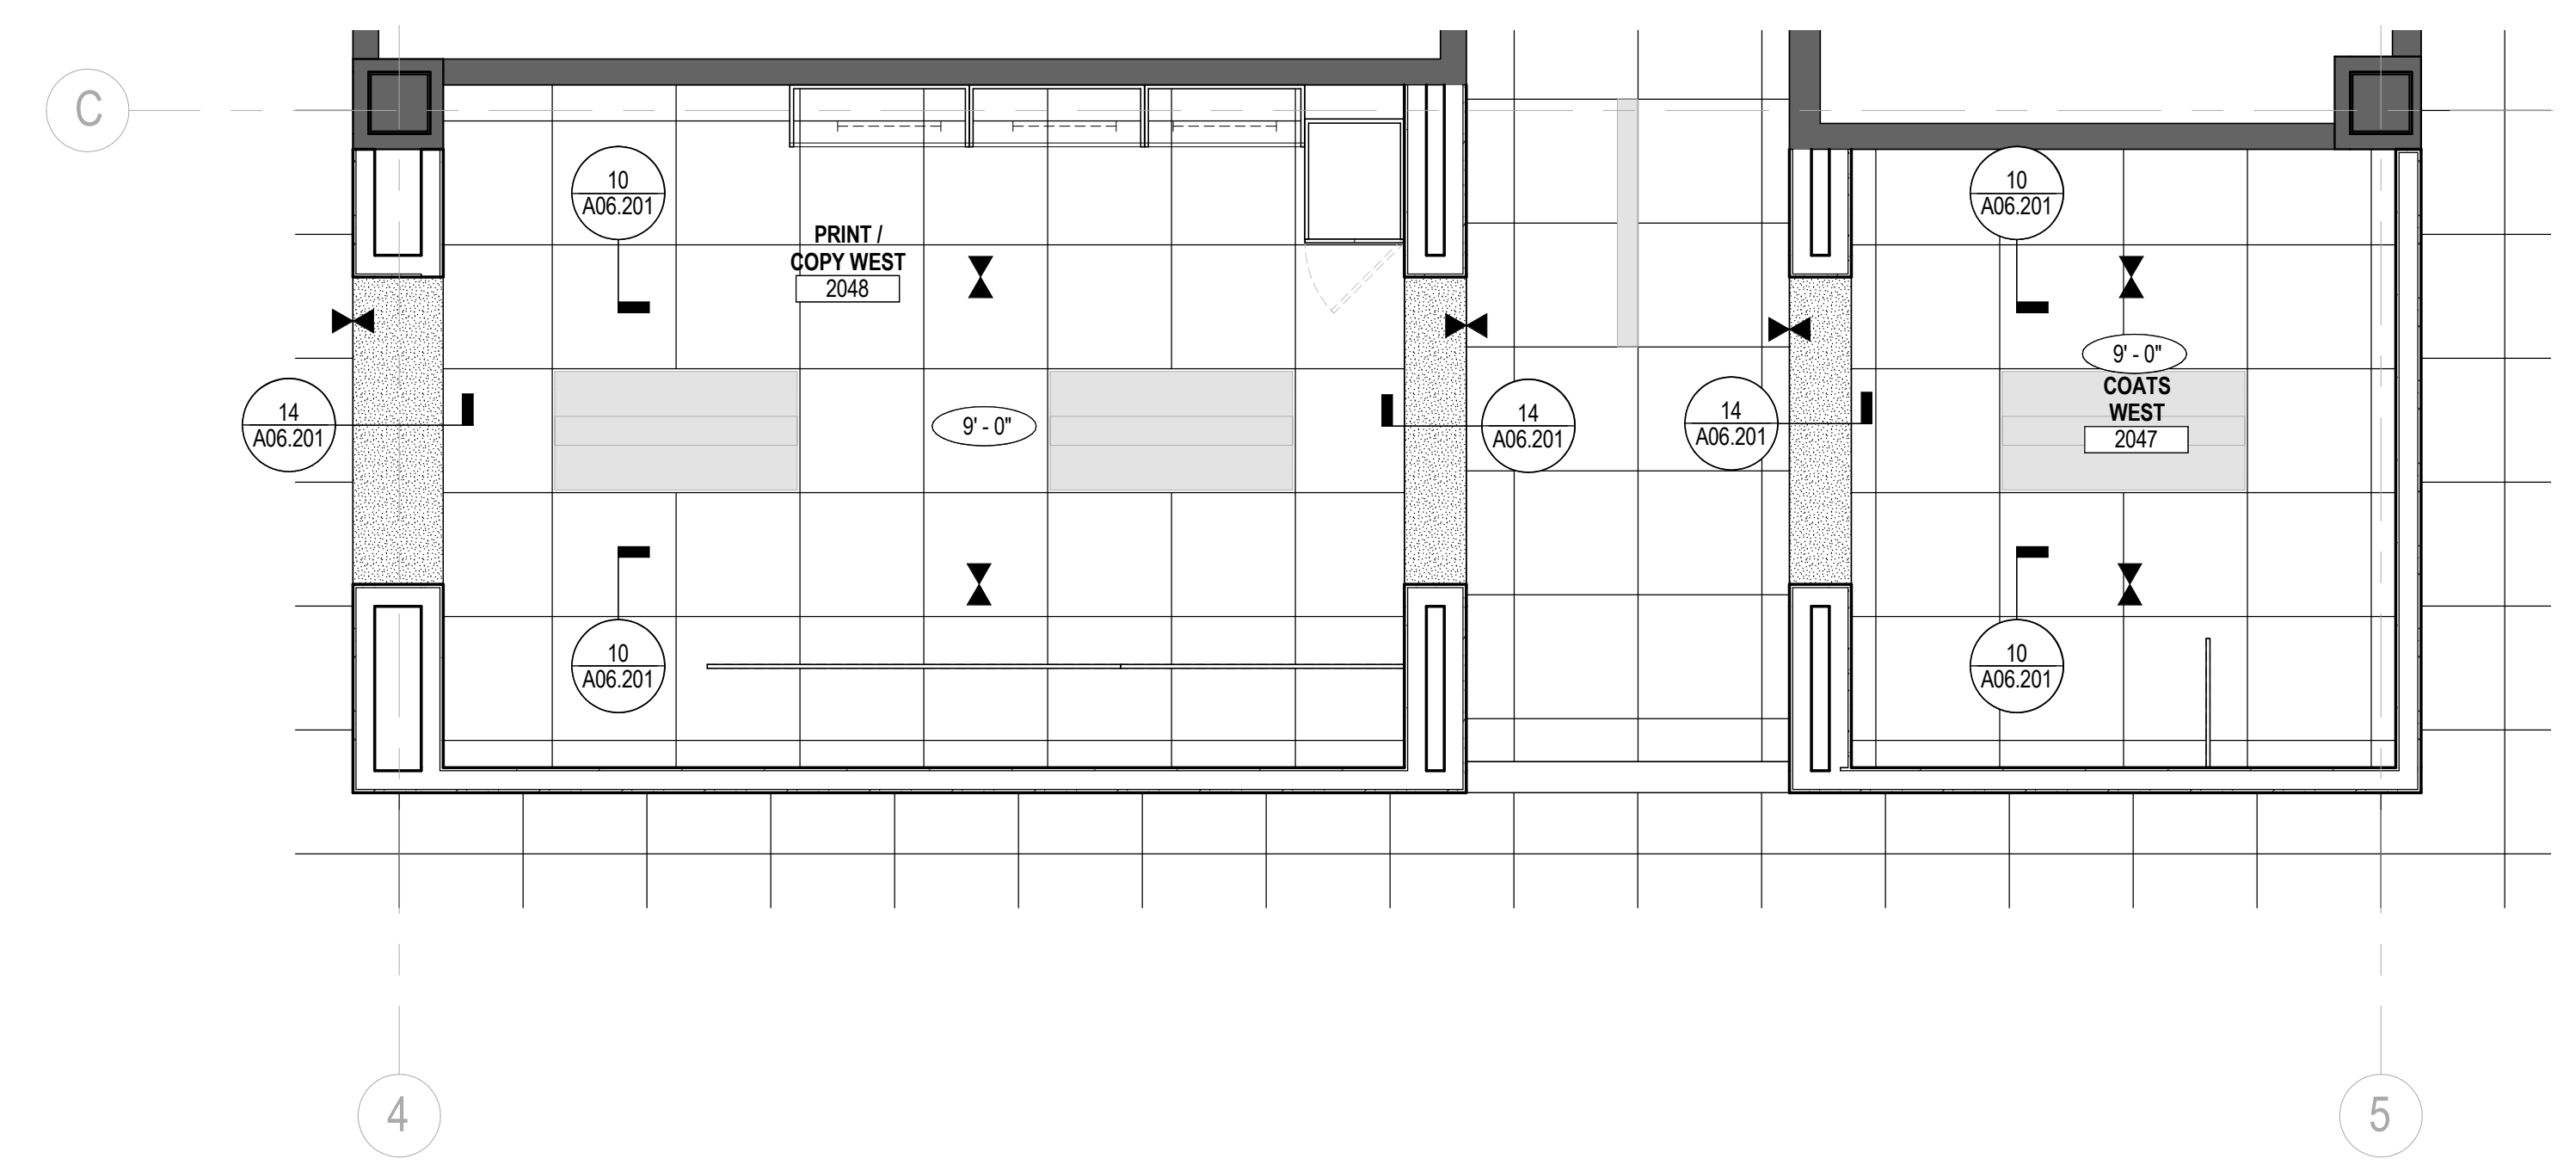


08 LEVEL 02 - ENLARGED RCP - PRINT / COPY WEST
SCALE: 3/8" = 1'-0"

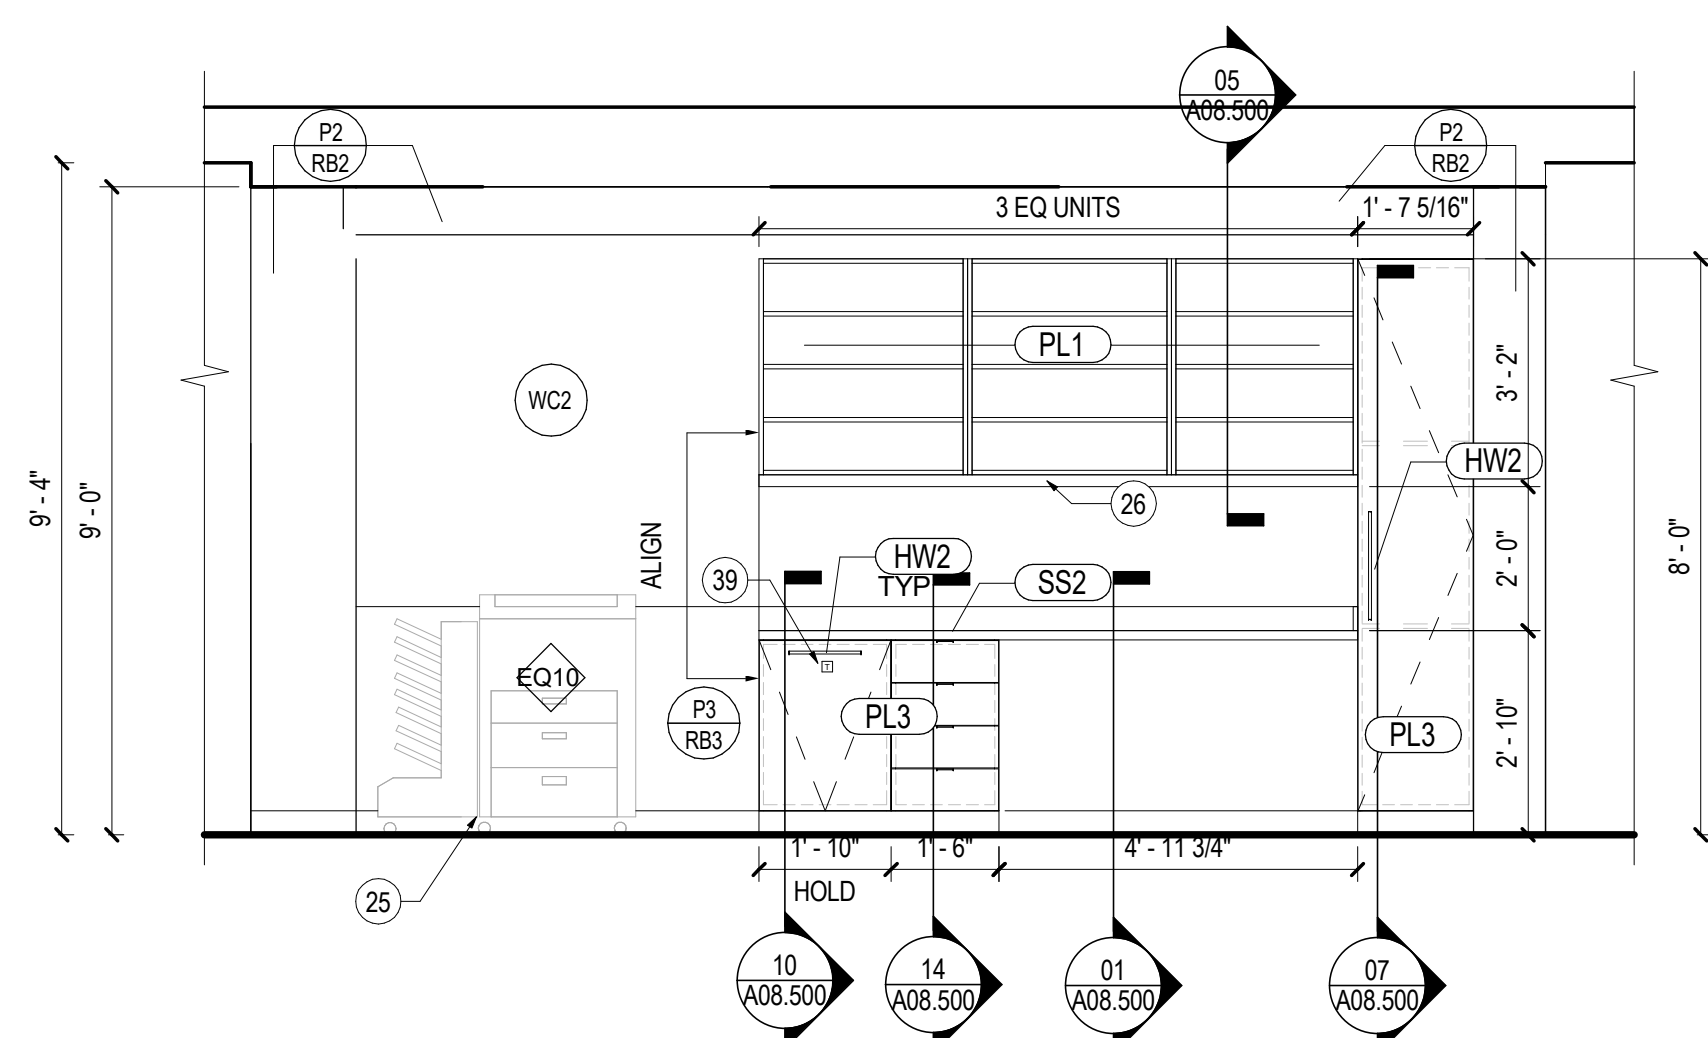


05 2034 PRINT / COPY WEST - NORTH ELEVATION
SCALE: 3/8" = 1'-0"

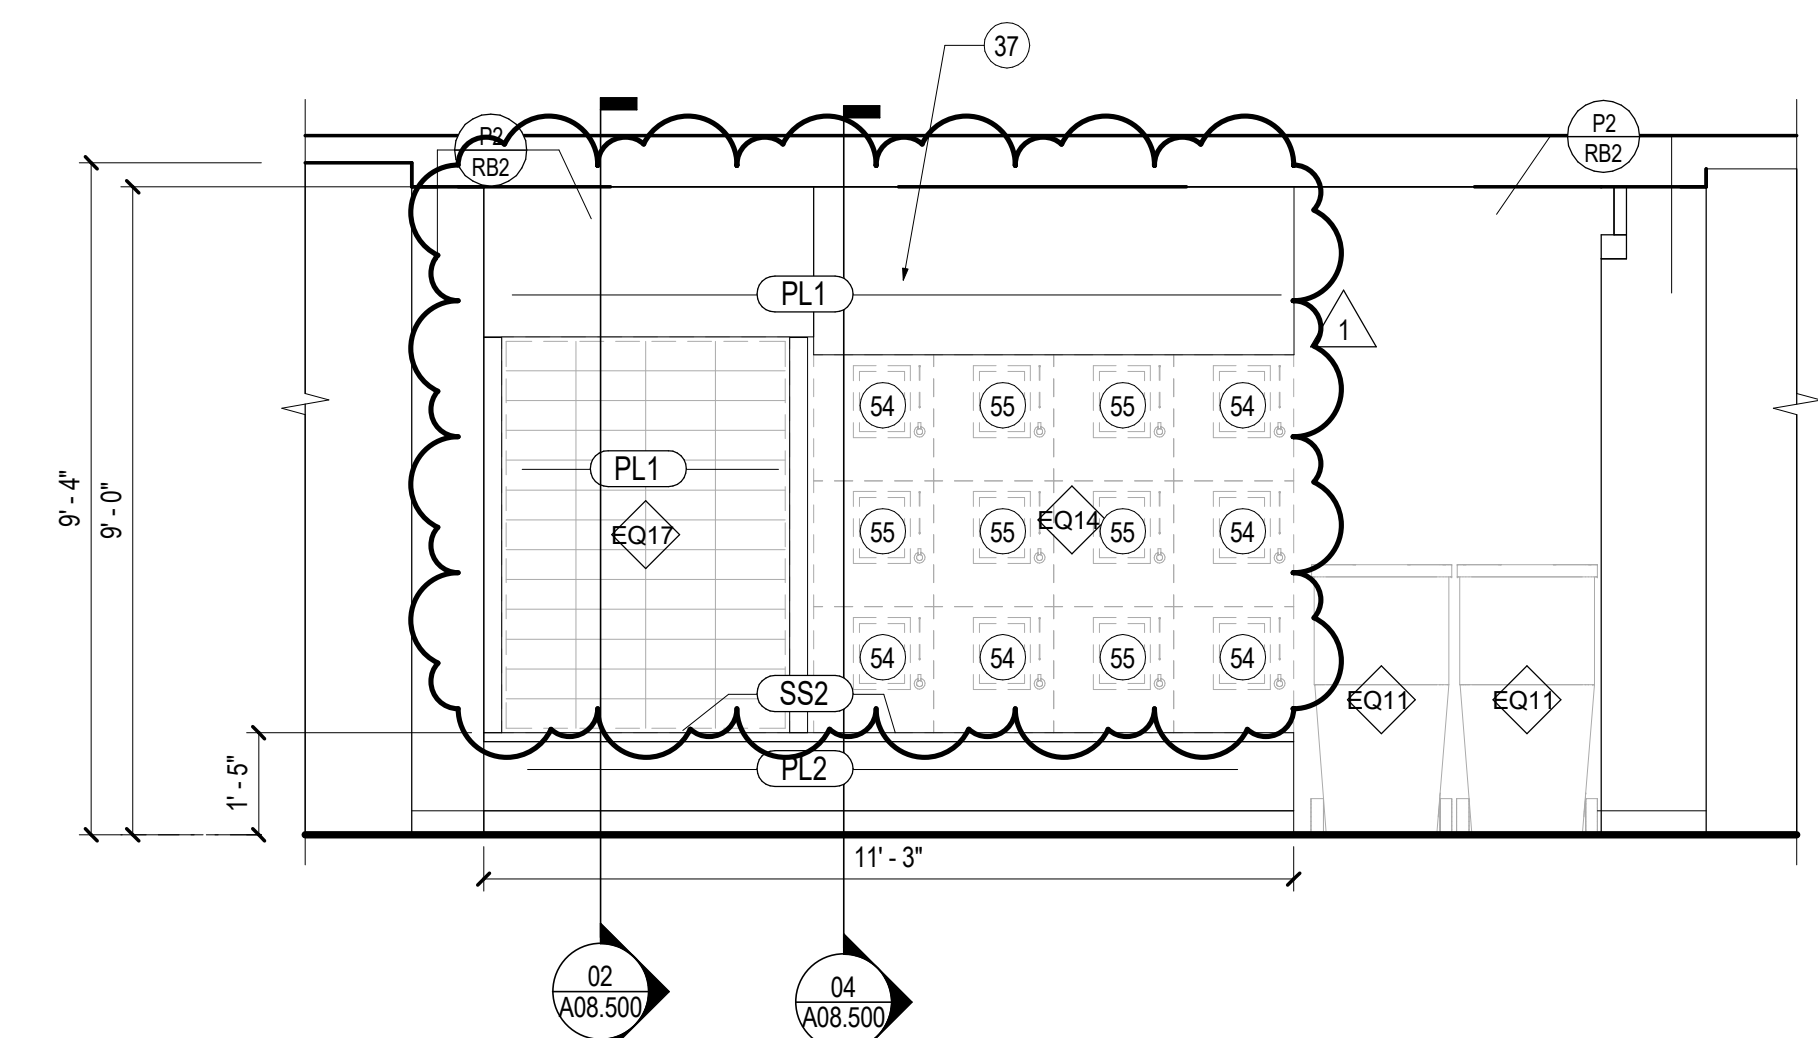


02 2034 PRINT / COPY WEST - SOUTH ELEVATION
SCALE: 3/8" = 1'-0"

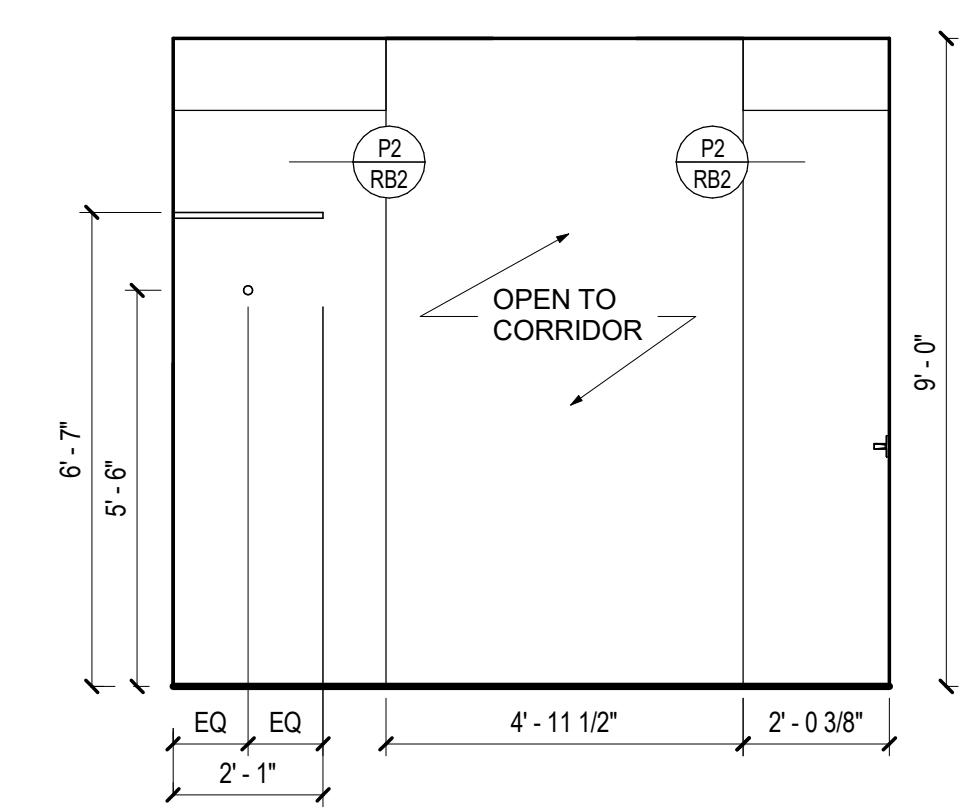

06 2047 COATS - EAST ELEVATION
SCALE: 3/8" = 1'-0"

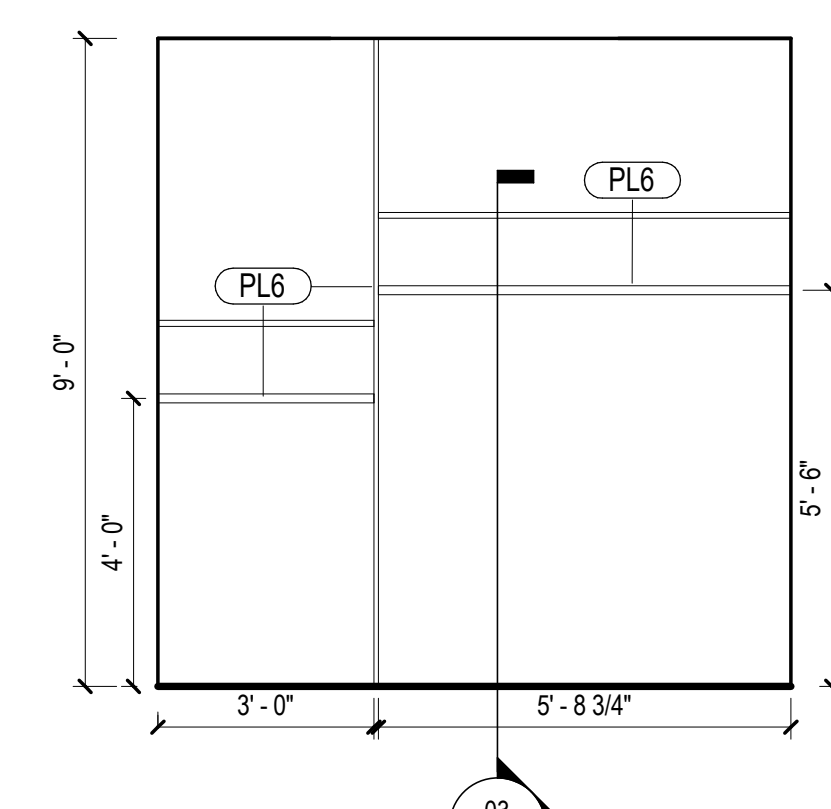

03 2047 COATS - WEST ELEVATION
SCALE: 3/8" = 1'-0"

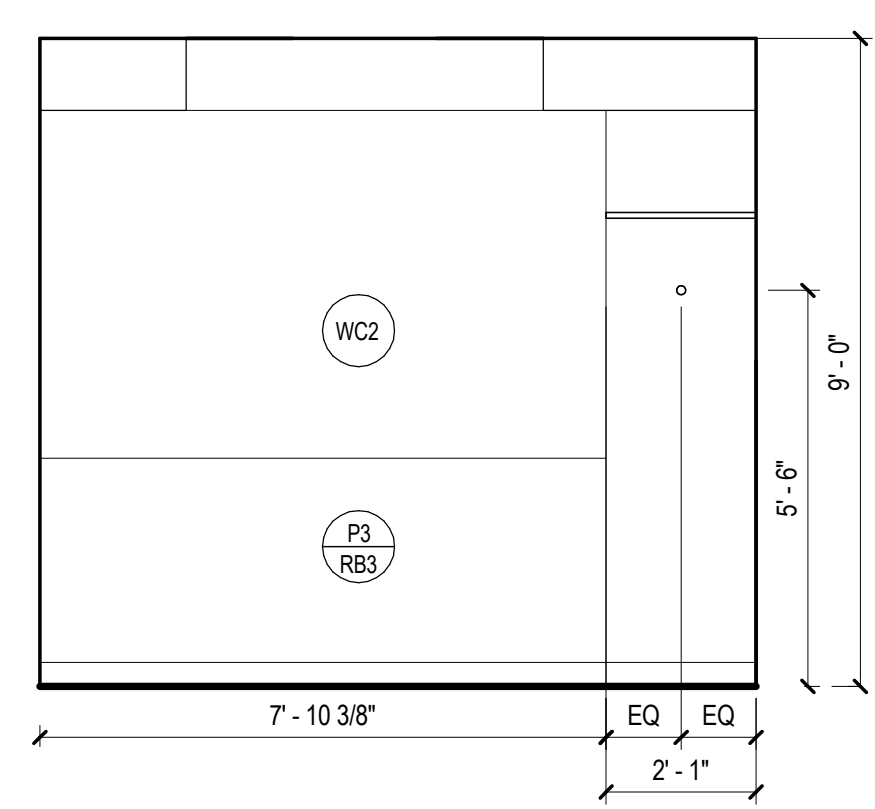

09 2047 COATS - SOUTH ELEVATION
SCALE: 3/8" = 1'-0"

GENERAL NOTES

- A. REFER TO SHEETS SERIES A02.100, A02.200 AND I02.100 FOR CONSTRUCTION, REFLECTED CEILING AND FINISH PLAN GENERAL NOTES.
- B. REFER TO FINISH PLAN FOR WALL BASE AS SCHEDULED, TYPICAL.

SHEET NOTES

- 25 5'-0" MIN CLR. FOR EQUIPMENT
- 26 LINE OF SOFFIT ABOVE
- 37 P LAM SOFFIT
- 39 TRASH PULL CABINET WITH COYLE AND COMPANY ALUMINUM 1 3/4" X 1 3/4" SIGNAGE, DE-F.O TRASH ID. SIGNAGE PLACED ABOVE CABINET HARDWARE. GC TO SUBMIT SIGNAGE PRODUCT DATA SUBMITTAL BEFORE ORDERING.
- 54 LOCKER FACE TO BE PL6.
- 55 LOCKER FACE TO BE PL7.

EQUIPMENT SCHEDULE				EQUIPMENT SCHEDULE			
TYPE MARK	DESCRIPTION	PROVIDED BY	INSTALLED BY	TYPE MARK	DESCRIPTION	PROVIDED BY	INSTALLED BY
EQ01	FREEZER	OWNER	OWNER	EQ10	COPIER - FLOOR STANDING	OWNER	OWNER
EQ2	COFFEE MAKER	OWNER	OWNER	EQ11	TRASH/RECYCLING BIN	OWNER	OWNER
EQ02	REFRIGERATOR	OWNER	OWNER	EQ12	RECESSED PAPER TOWEL DISPENSER	OWNER	OWNER
EQ03	ICE MAKER	OWNER	GC	EQ13	COUNTER MOUNTED AUTOMATIC SOAP DISPENSER, TOP LOADING REFILL. BLACK MATTE FINISH.	GC	GC
EQ04	NOT USED	N/A	N/A	EQ14	LOCKERS	OWNER	GC
EQ05	MICROWAVE	OWNER	OWNER	EQ15	DISPENSER, SOAP, DISPOSABLE	OWNER	GC
EQ06	UNDERCOUNTER REFRIGERATOR	OWNER	GC	EQ16	COUNTERTOP PRINTER	OWNER	OWNER
EQ07	VENDING SNACK MACHINE	OWNER	OWNER	EQ17	MAILBOXES	OWNER	GC

KEY PLAN

Date	Description
08/18/17	ISSUE FOR PERMIT & CONSTRUCTION
1 09/06/17	ADDENDUM #3

Seal / Signature

Project Name
Unum Workplace
Transformation- Phase 1 (HO2)
Project Number
59.6481.003

Description
ENLARGED PLANS - LEVEL 02 - PRINT AND COPY WEST

Scale
3/8" = 1'-0"

A07.108