




01 1153 OPEN OFFICE - NORTH ELEVATION
SCALE: 3/16" = 1'-0"

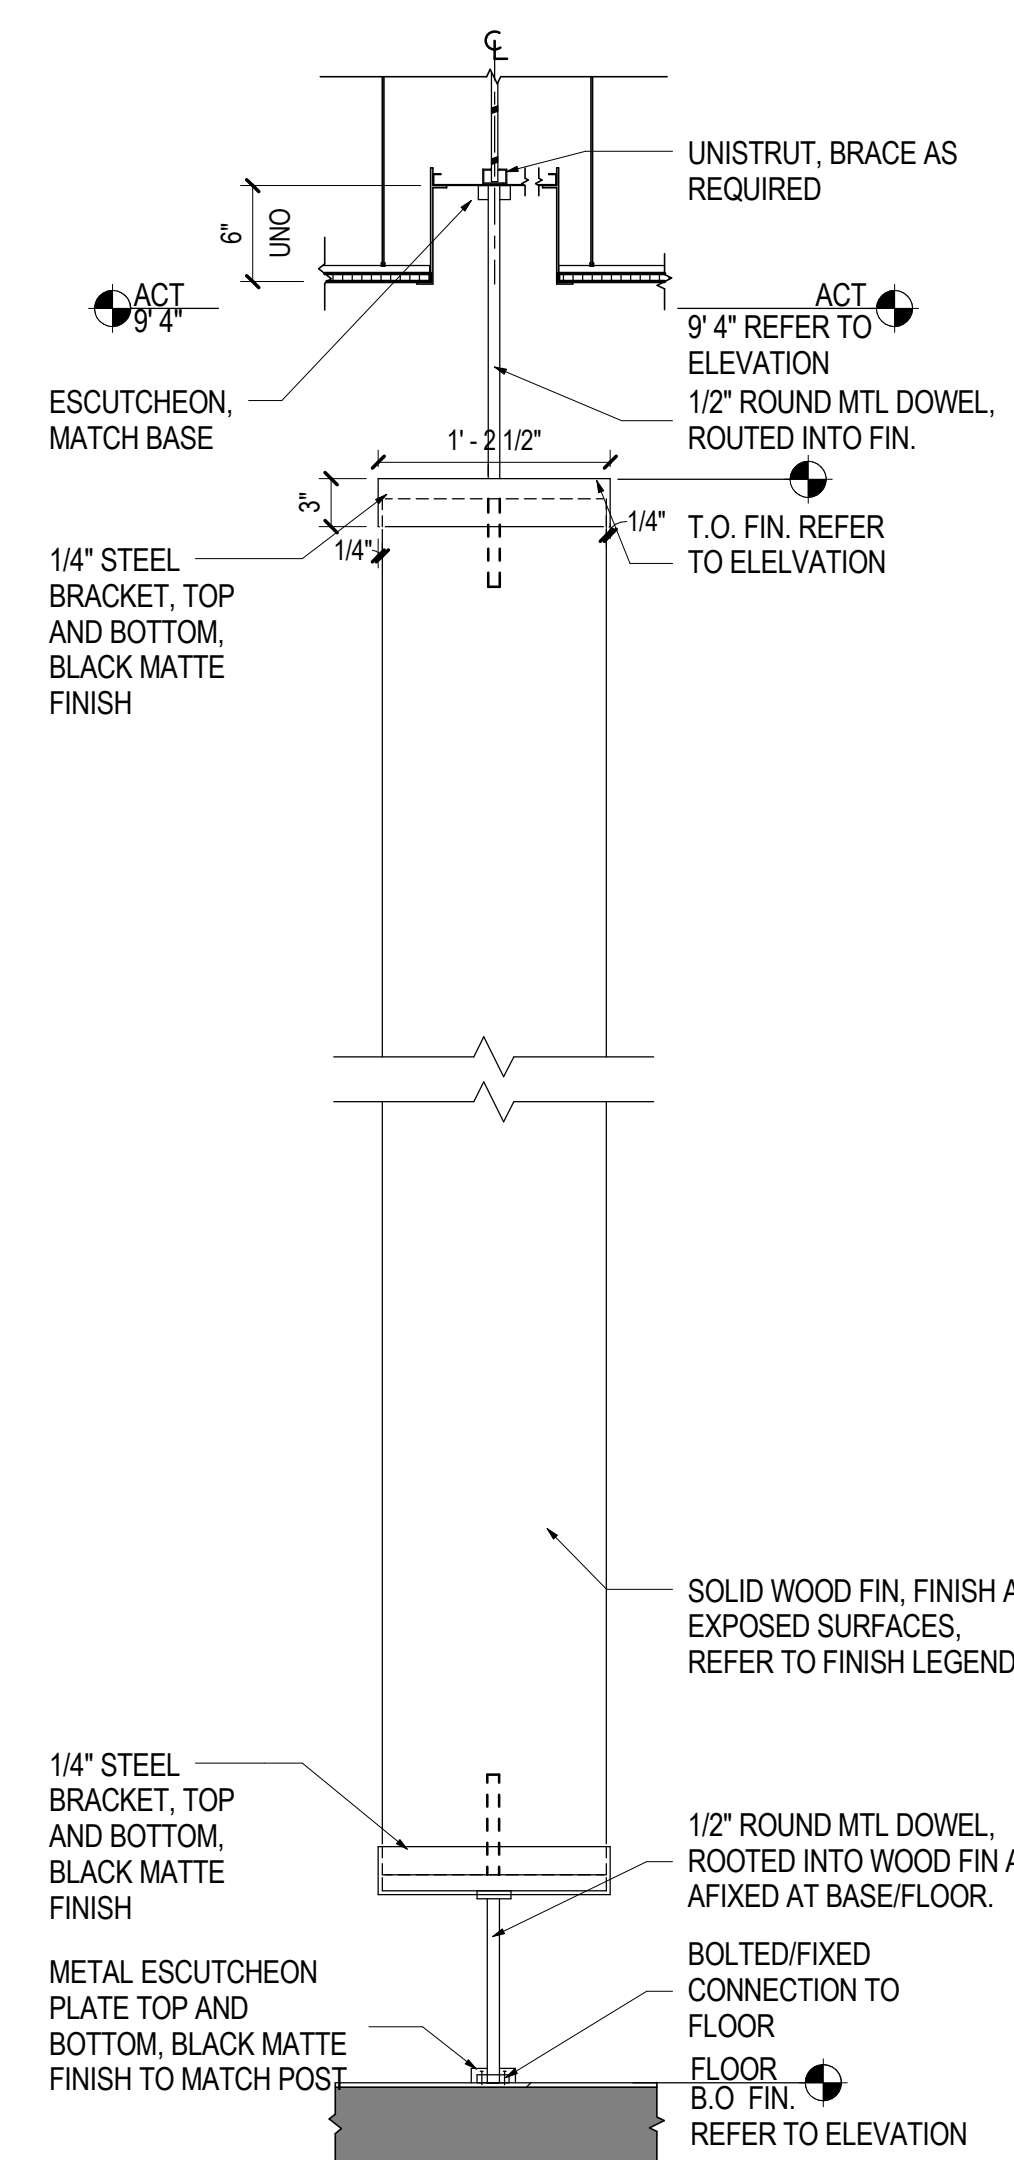


07 TYPICAL FIN DETAIL - HEAD AND BASE
SCALE: 1" = 1'-0"

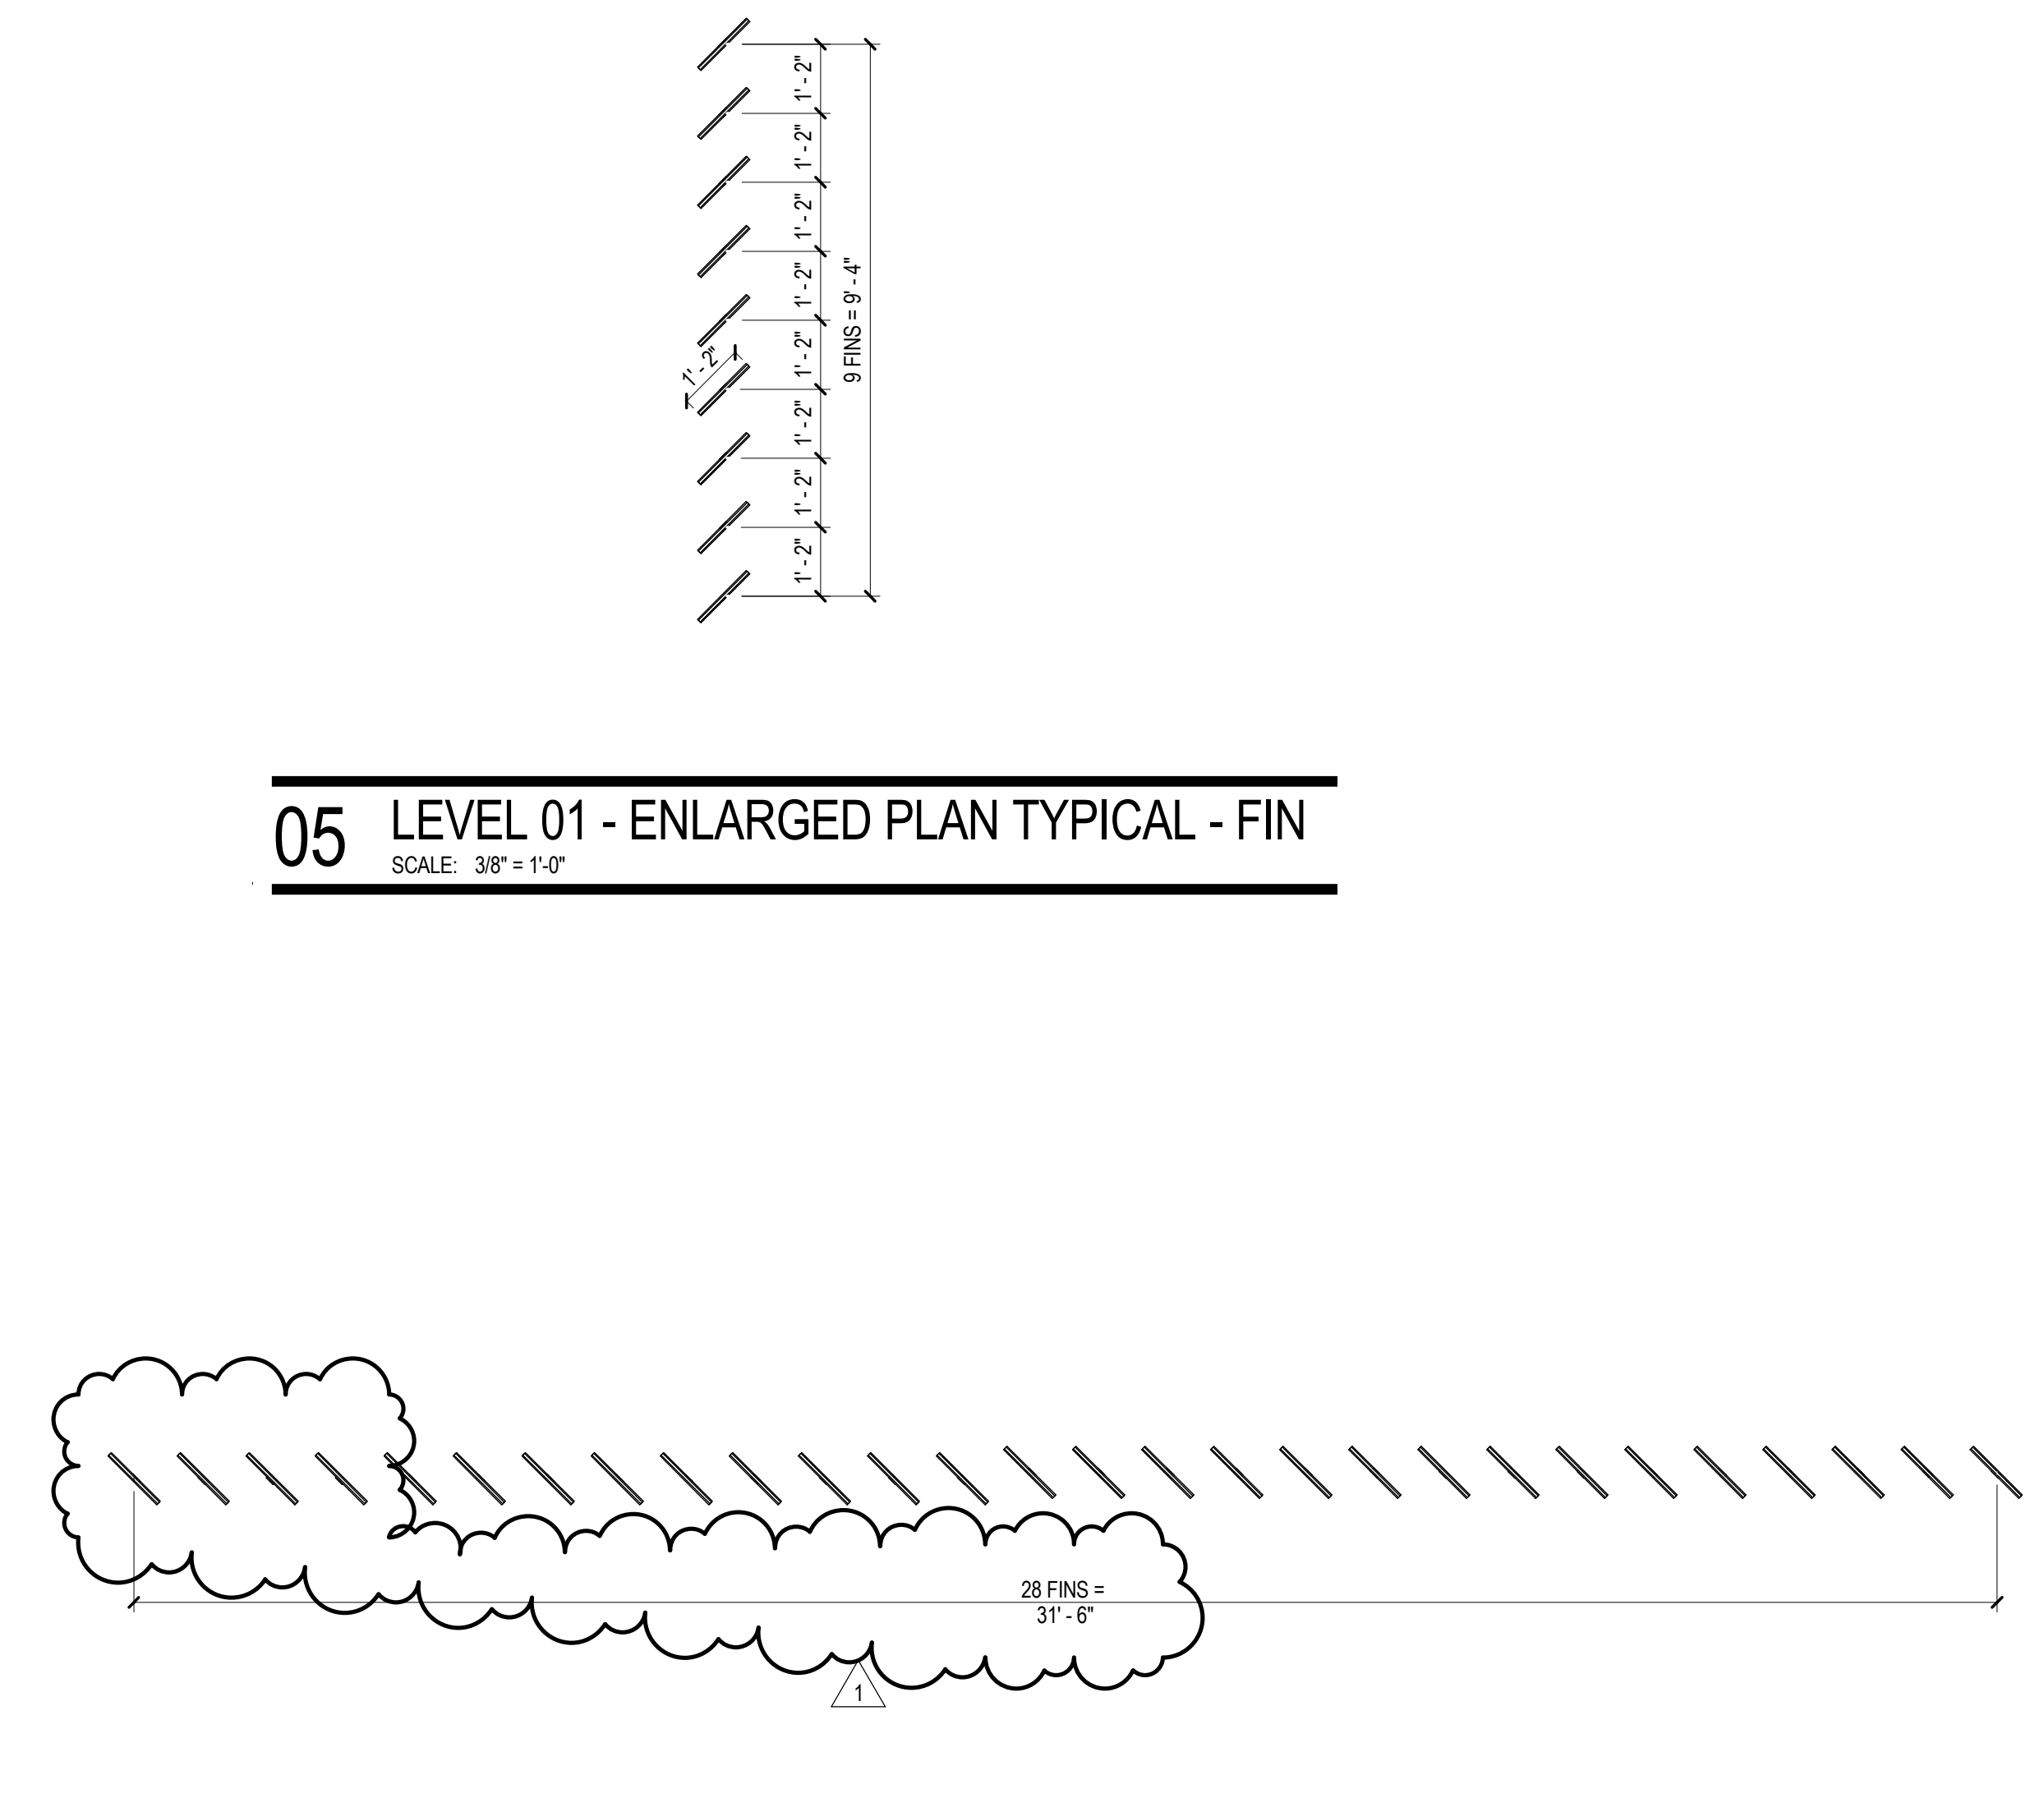


05 LEVEL 01 - ENLARGED PLAN TYPICAL - FIN
SCALE: 3/8" = 1'-0"

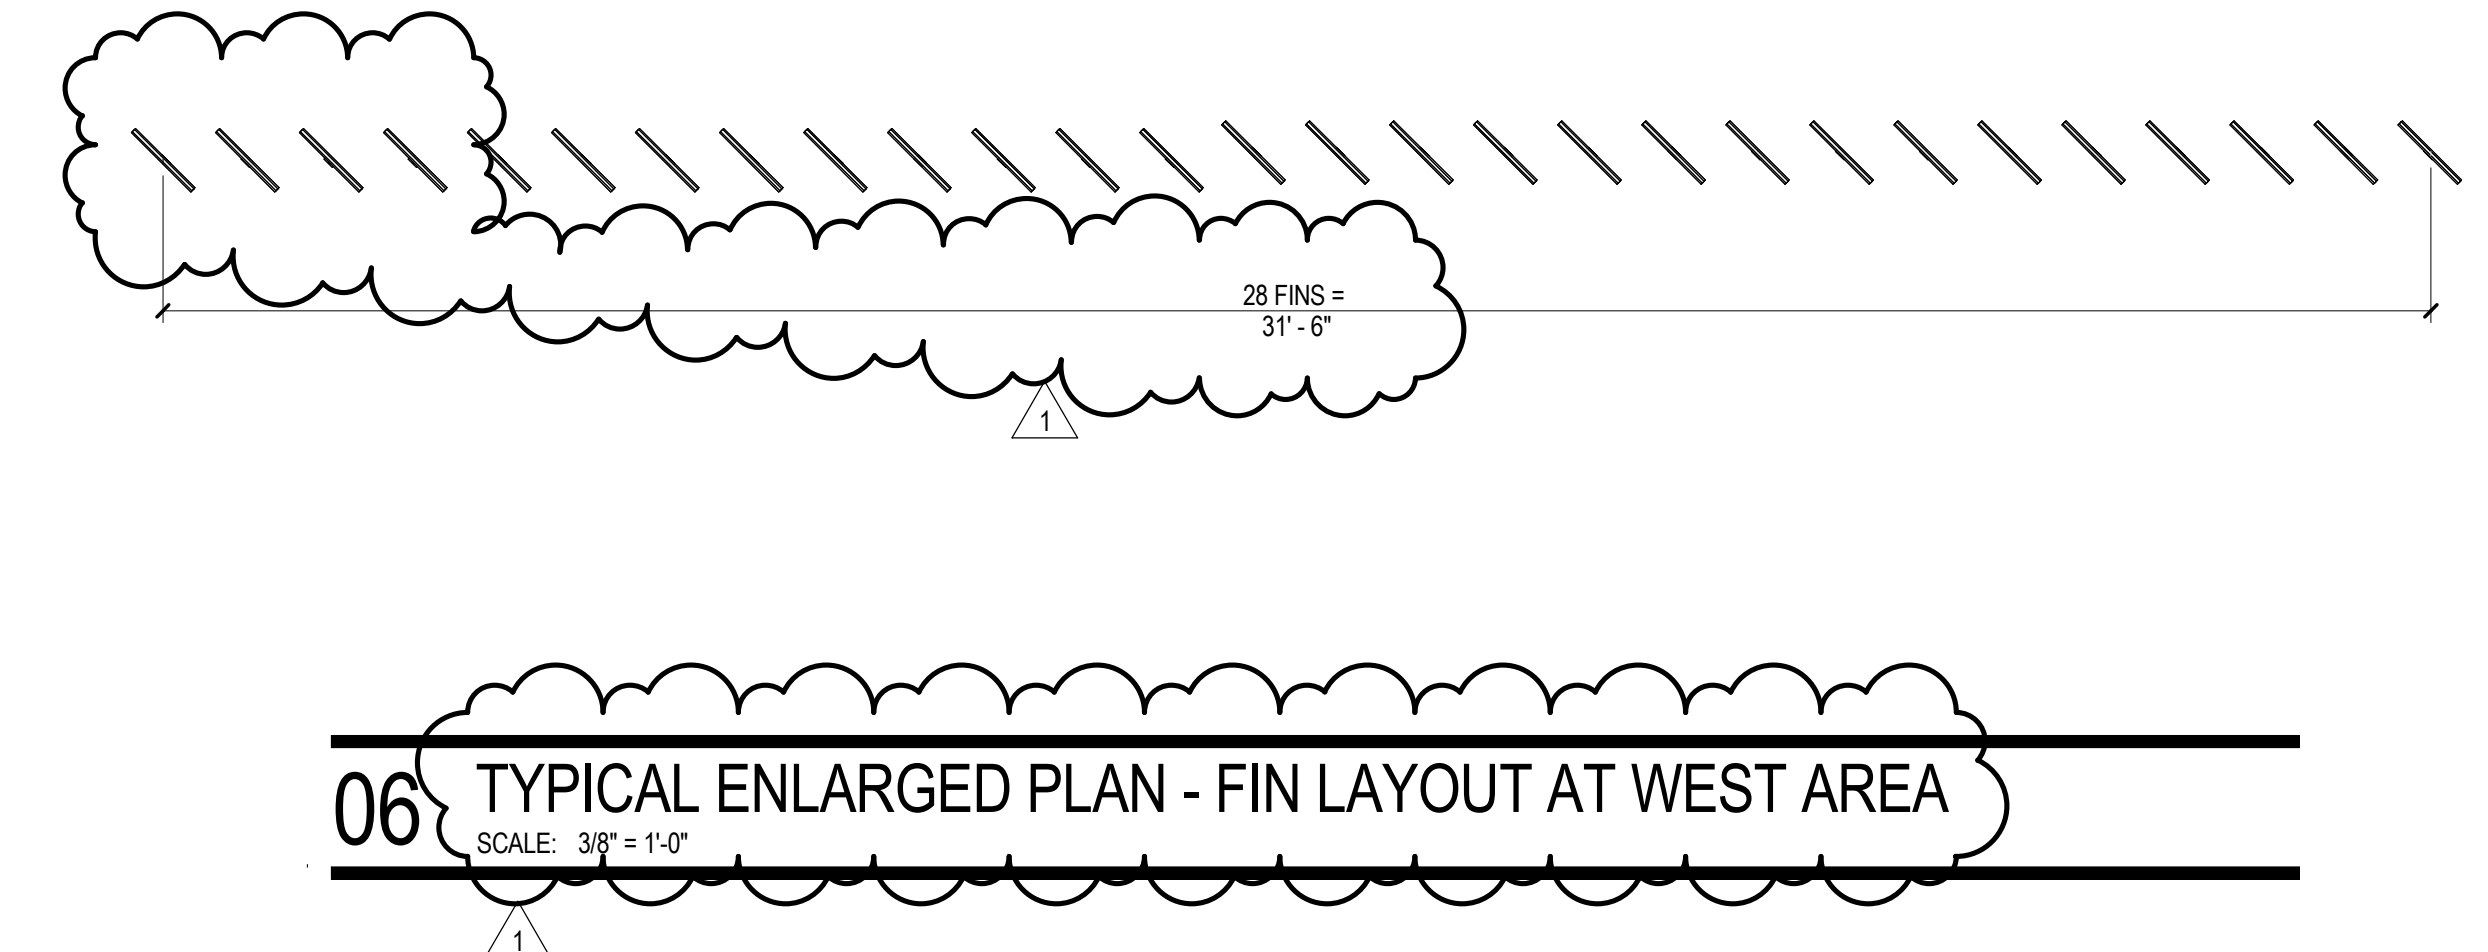


06 TYPICAL ENLARGED PLAN - FIN LAYOUT AT WEST AREA
SCALE: 3/8" = 1'-0"

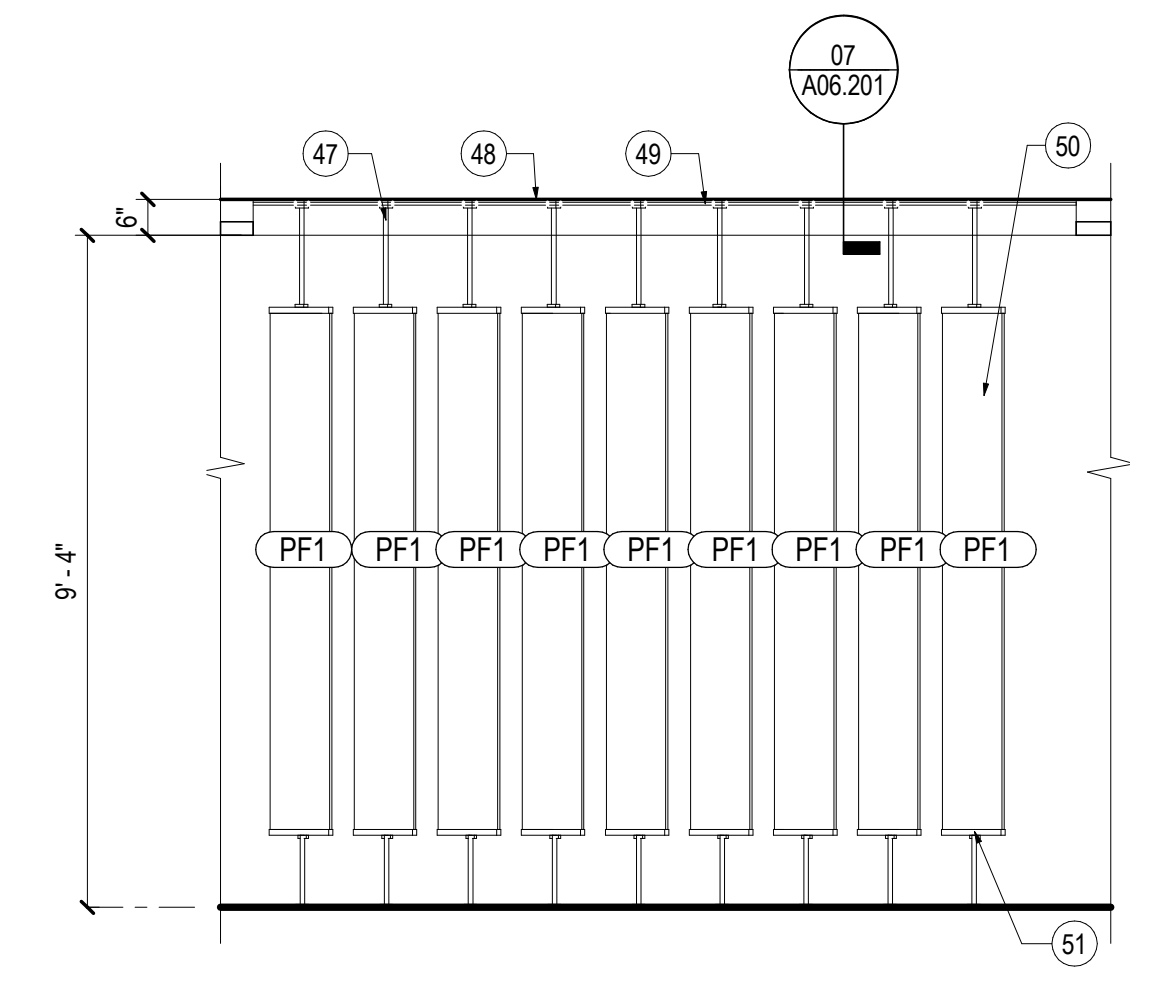

03 LEVEL 01 - FIN WEST ELEVATION TYPICAL
SCALE: 3/8" = 1'-0"

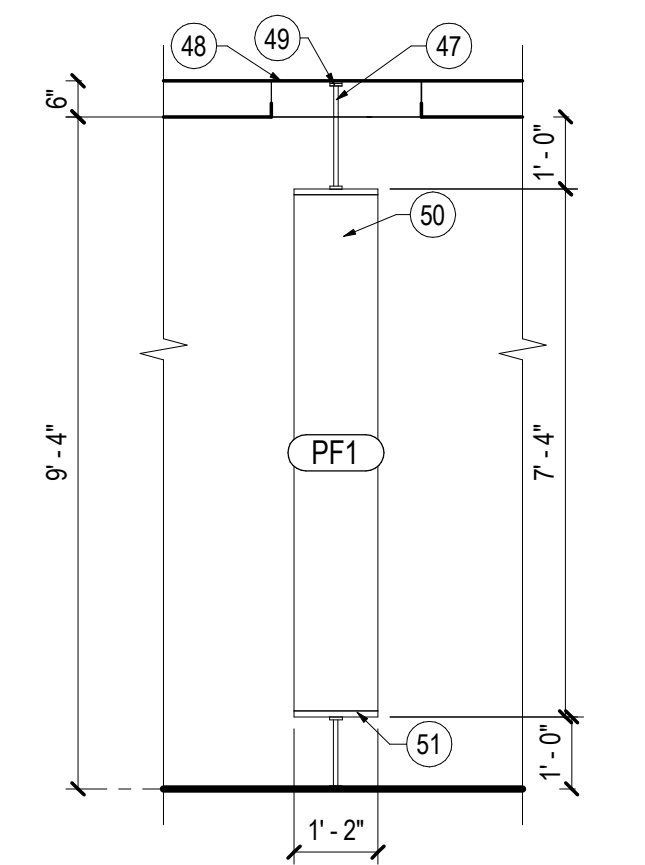

02 LEVEL 01 - FIN SOUTH ELEVATION TYPICAL
SCALE: 3/8" = 1'-0"

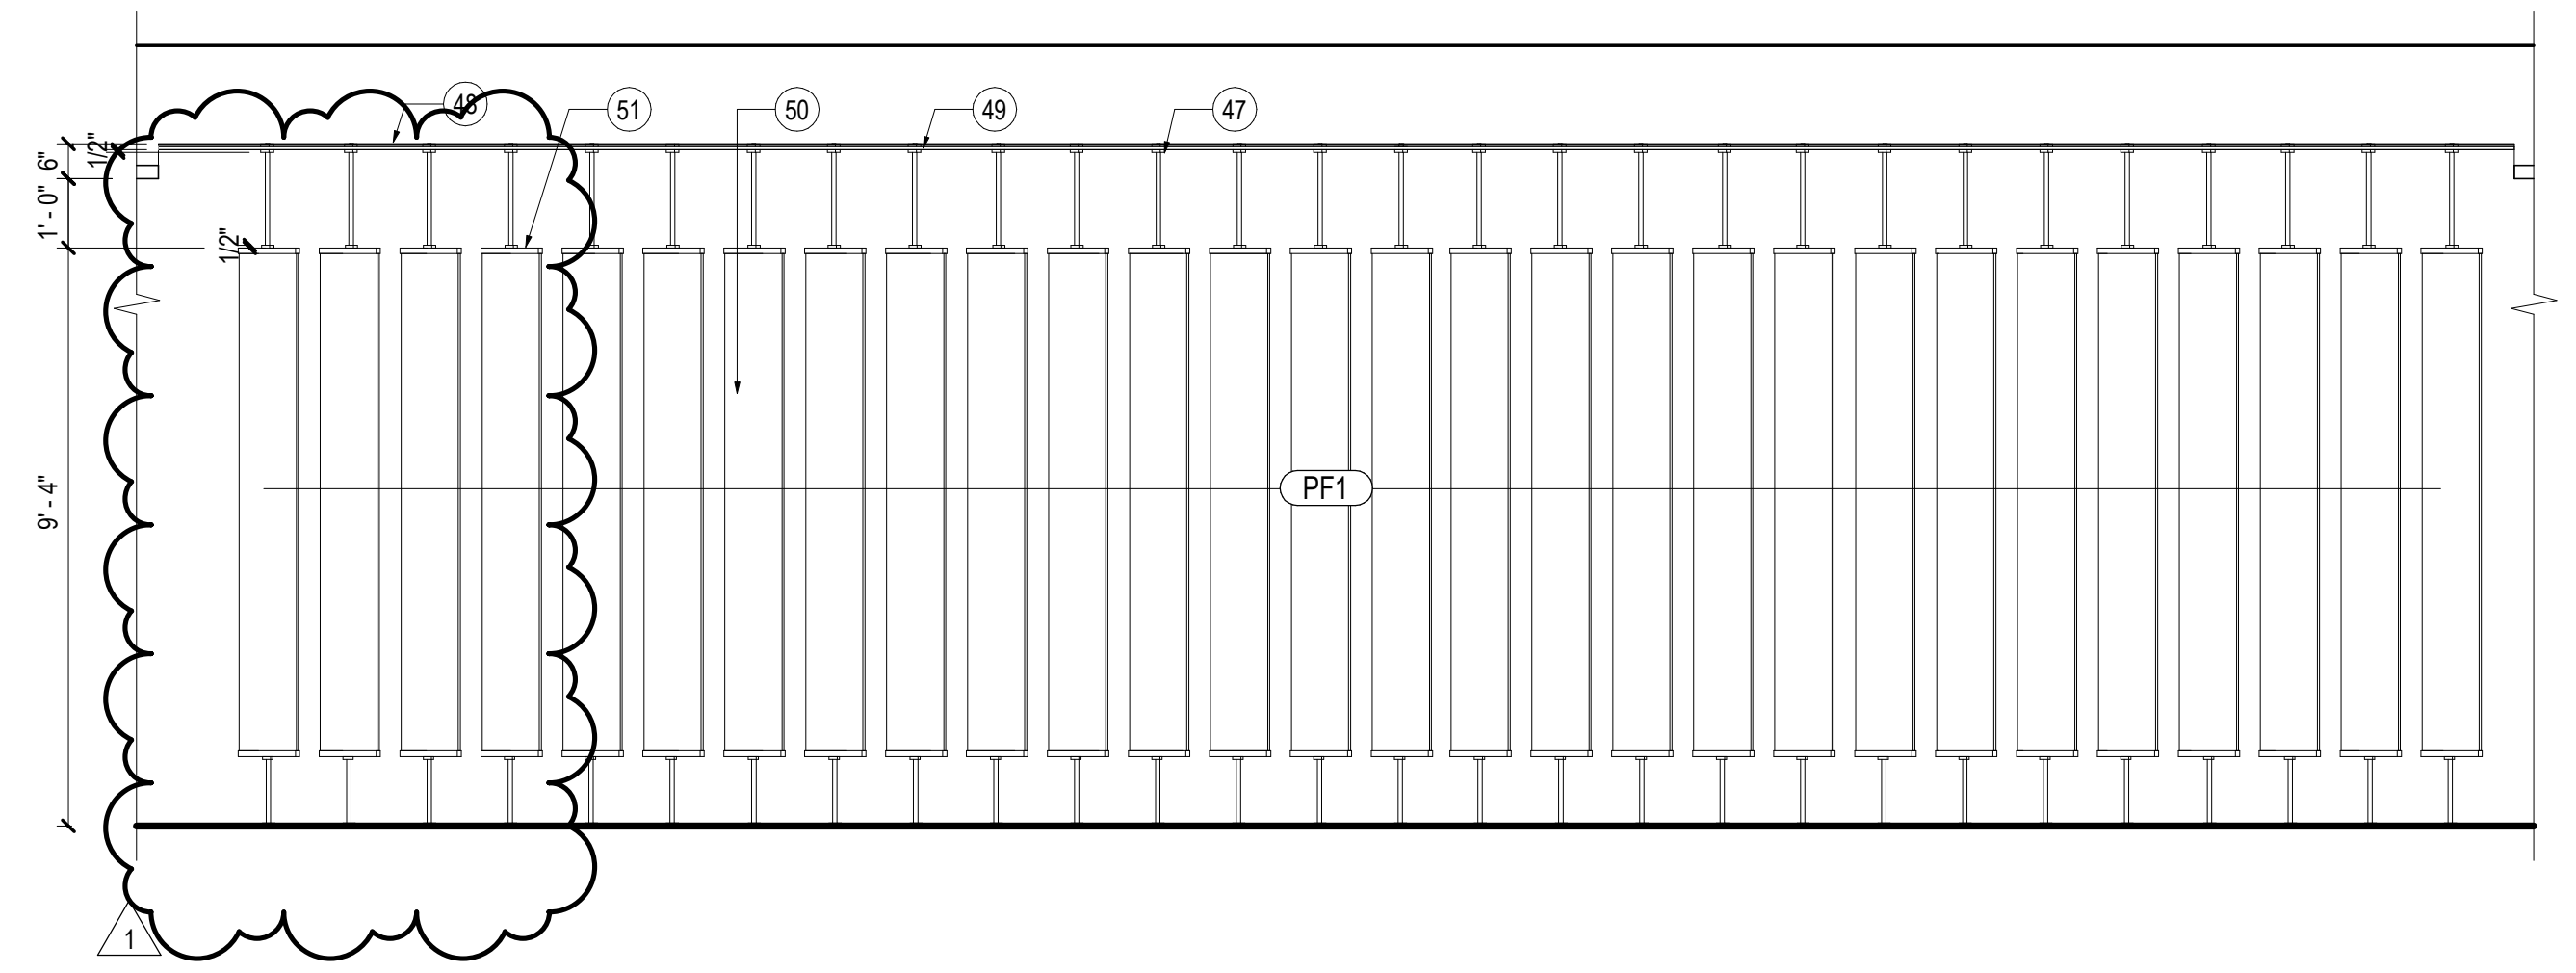

04 LEVEL 01 - FIN HEIGHT CHANGE SOUTH ELEVATION
SCALE: 3/8" = 1'-0"

- SHEET NOTES**
- DRINKING FOUNTAIN. REFER TO PLUMBING DRAWINGS.
 - LIGHT FIXTURE. REFER TO ELECTRICAL DRAWINGS. TYP. CONFIRM BOTTOM OF HEIGHT FIXTURE WITH ARCHITECT PRIOR TO INSTALLATION. TYP.
 - EXISTING FEC TO REMAIN
 - 1" METAL SUPPORT W/ ESCUTCHEON PLATE, TOP AND BOTTOM. REFER TO FINISH SCHEDULE FOR COLOR.
 - 6" TROUGH CEILING
 - UN-STRUCT, CFC1
 - WOOD PANEL. REFER TO FINISH LEGEND
 - 1/2" METAL BRACKET. REFER TO FINISH SCHEDULE FOR COLOR
 - EXTENTS IF WC1 SLOPE TO BE PART OF BRAND PACKAGE. REFER TO FINISH PLAN FOR FULL SCOPE

- GENERAL NOTES**
- REFER TO SHEETS SERIES A02.100, A02.200 AND I02.100 FOR CONSTRUCTION, REFLECTED CEILING AND FINISH PLAN GENERAL NOTES.
 - REFER TO FINISH PLAN FOR WALL BASE AS SCHEDULED, TYPICAL.

KEY PLAN

Date	Description
08/18/17	ISSUE FOR PERMIT & CONSTRUCTION
1 08/25/17	ADDENDUM #1

Seal / Signature

Project Name
Unum Workplace Transformation- Phase 1 (H02)

Project Number
59.6481.003

Description
ENLARGED PLANS AND INTERIOR ELEVATIONS - LEVEL 01 - H02

Scale
As indicated

A07.110

8/25/2017 3:52:53 PM I:\gensler\ad\projects\Revit\A07\A07.110 - UNUM - PORTLAND - H02_2016_MichaelThomasGensler.rvt