




**02 E308 CIRCULATION - NORTH ELEVATION**  
SCALE: 3/8" = 1'-0"

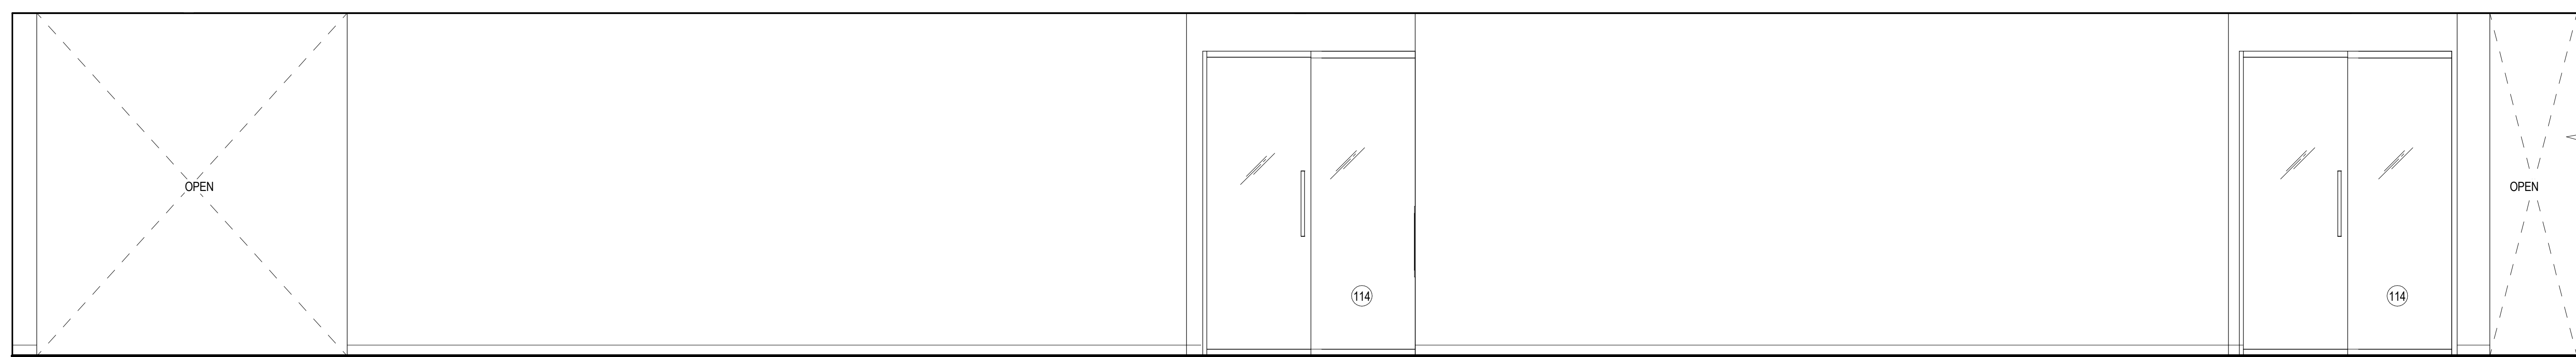


**03 E308 CIRCULATION - SOUTH ELEVATION**  
SCALE: 3/8" = 1'-0"

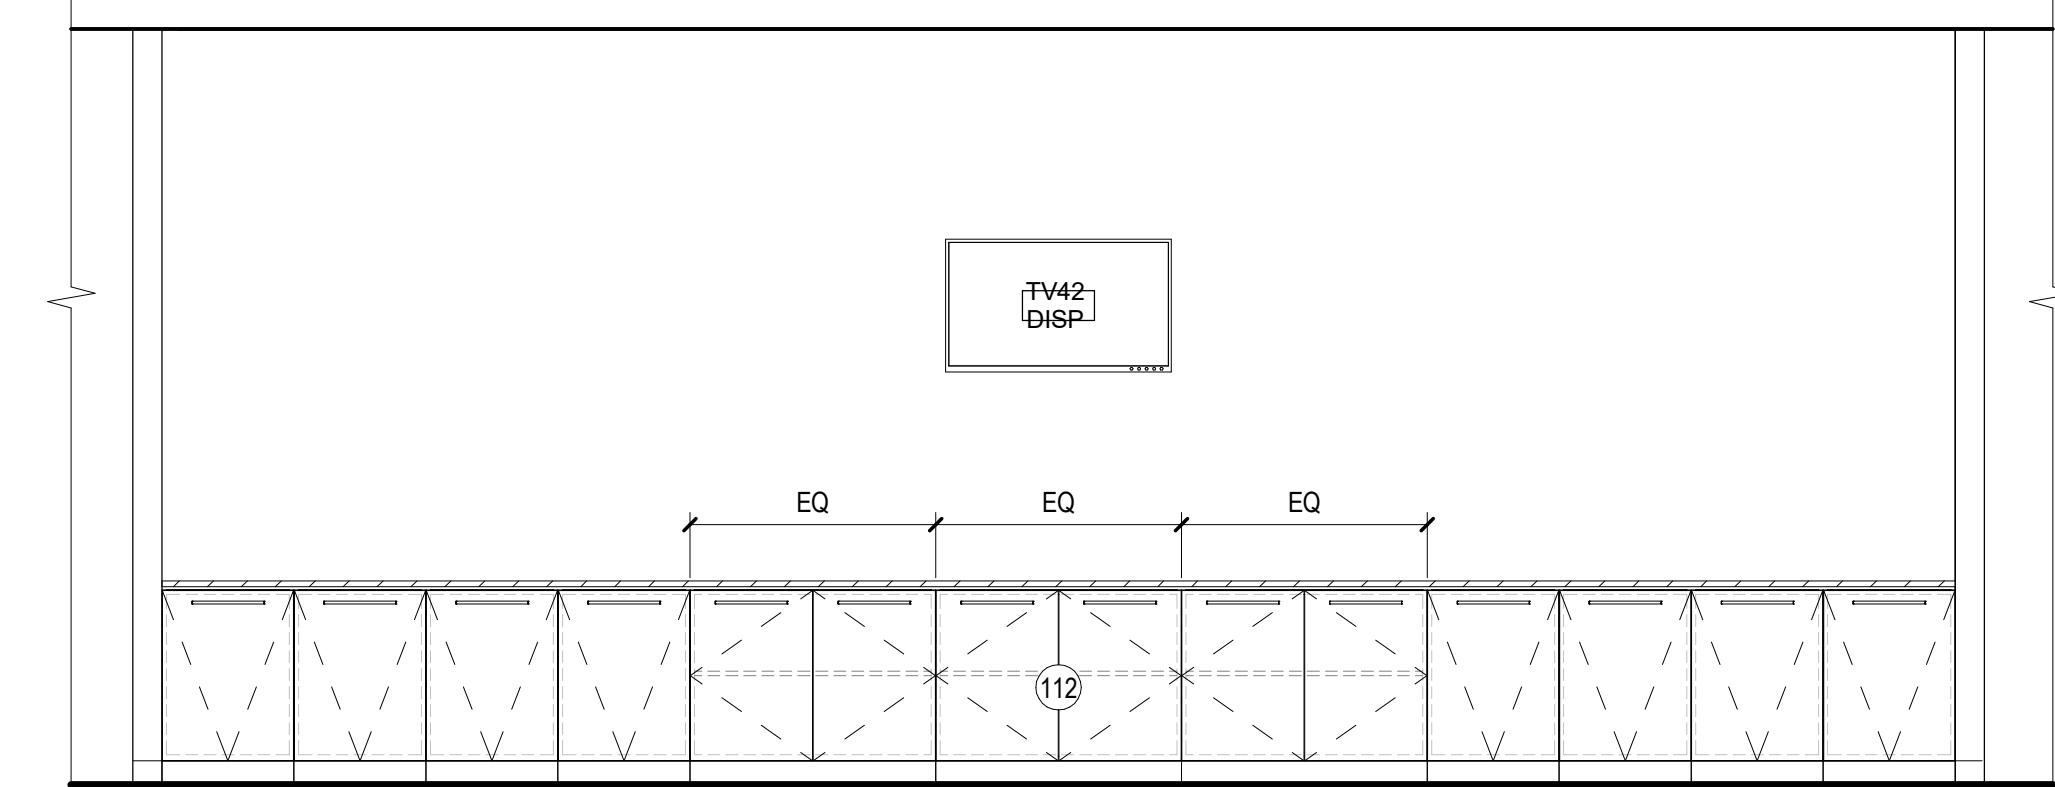

**01 C308 OPEN COLLAB - WEST ELEVATION**  
SCALE: 3/8" = 1'-0"

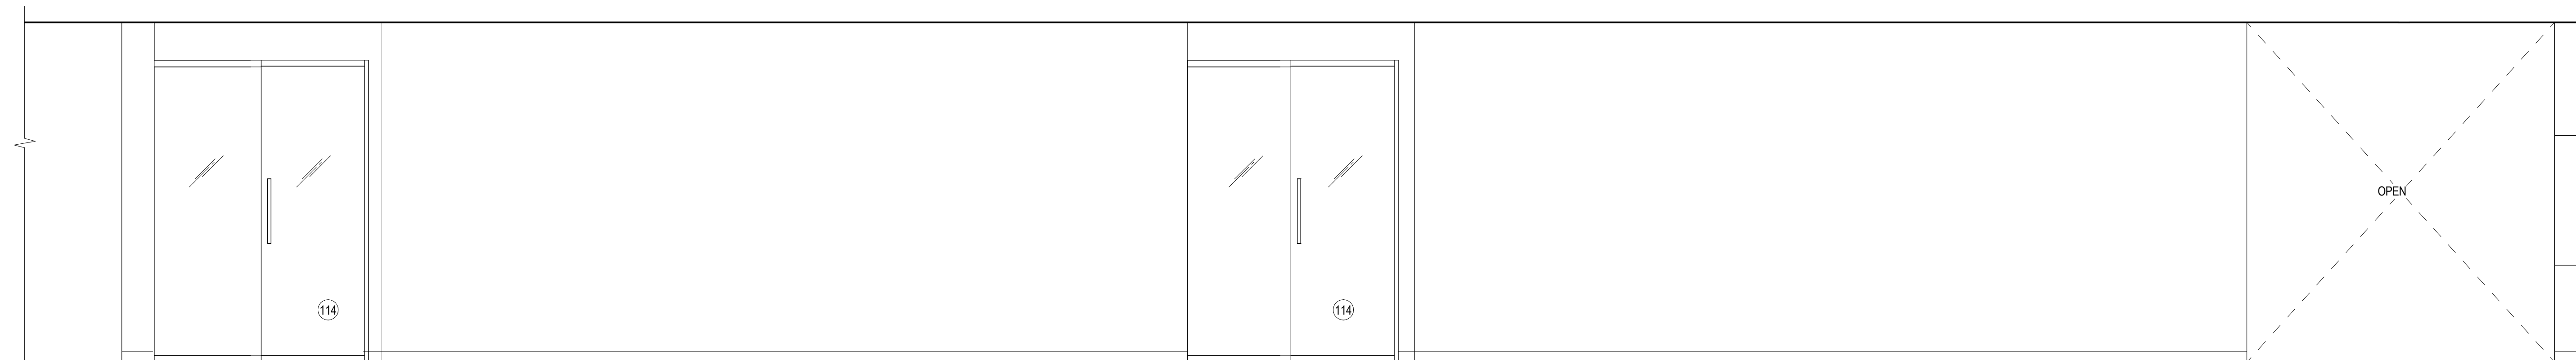

**04 E307 CIRCULATION - NORTH ELEVATION**  
SCALE: 3/8" = 1'-0"

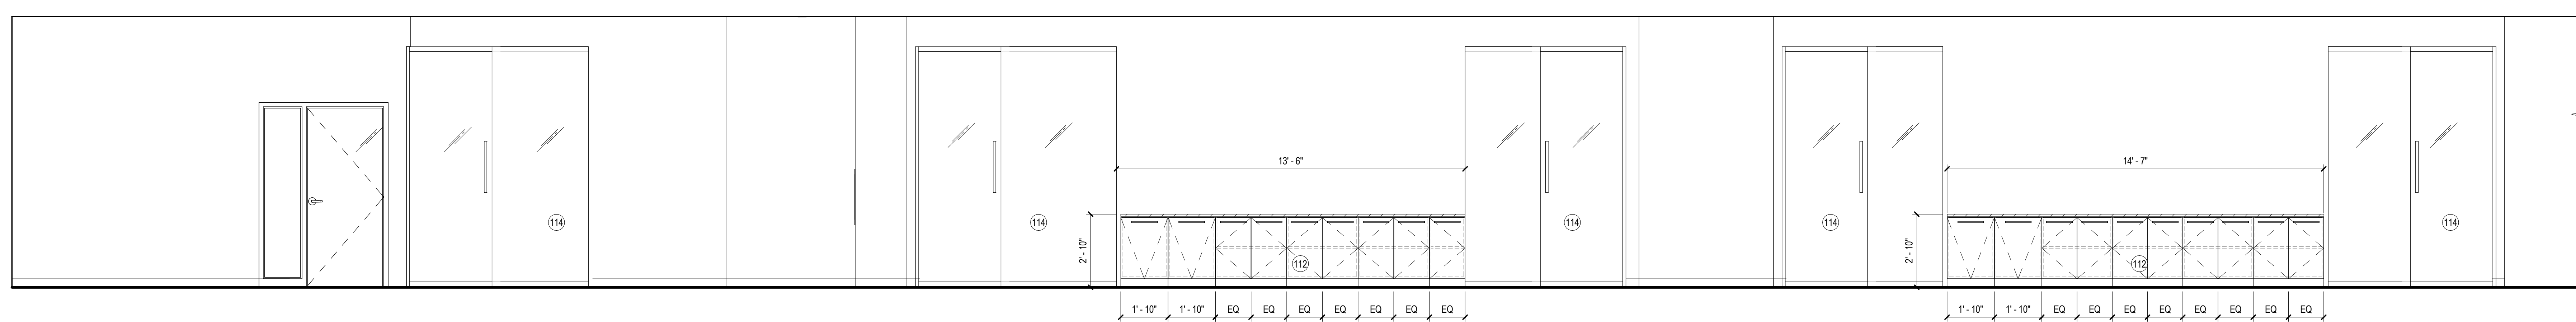

**05 E307 CIRCULATION - SOUTH ELEVATION**  
SCALE: 3/8" = 1'-0"

Date	Description
12/15/17	ISSUE FOR PERMIT & CONSTRUCTION

Seal / Signature

Project Name  
Unum Workplace  
Transformation - Phase 2 & 3  
~~(H02 & H03)~~  
59.6481.003

Description  
INTERIOR ELEVATIONS - LEVEL 00 -  
H02

Scale  
3/8" = 1'-0"

**A07.002**

**SHEET NOTES**

- 112 MILLWORK. REFER TO TYPICAL DETAILS FOR MORE INFORMATION.
- 114 DEMOUNTABLE STOREFRONT AND DOOR. REFER TO PLAN AND PROJECT MANUAL FOR MORE INFORMATION.

**GENERAL NOTES**

- A. REFER TO SHEETS SERIES A02.100, A02.200 AND I02.100 FOR CONSTRUCTION, REFLECTED CEILING AND FINISH PLAN GENERAL NOTES.
- B. REFER TO FINISH PLAN FOR WALL BASE AS SCHEDULED, TYPICAL.

**KEY PLAN**