



06 CONSTRUCTION PLAN - LEVEL 00 - WOMENS LOCKER ROOM
SCALE: 3/8" = 1'-0"

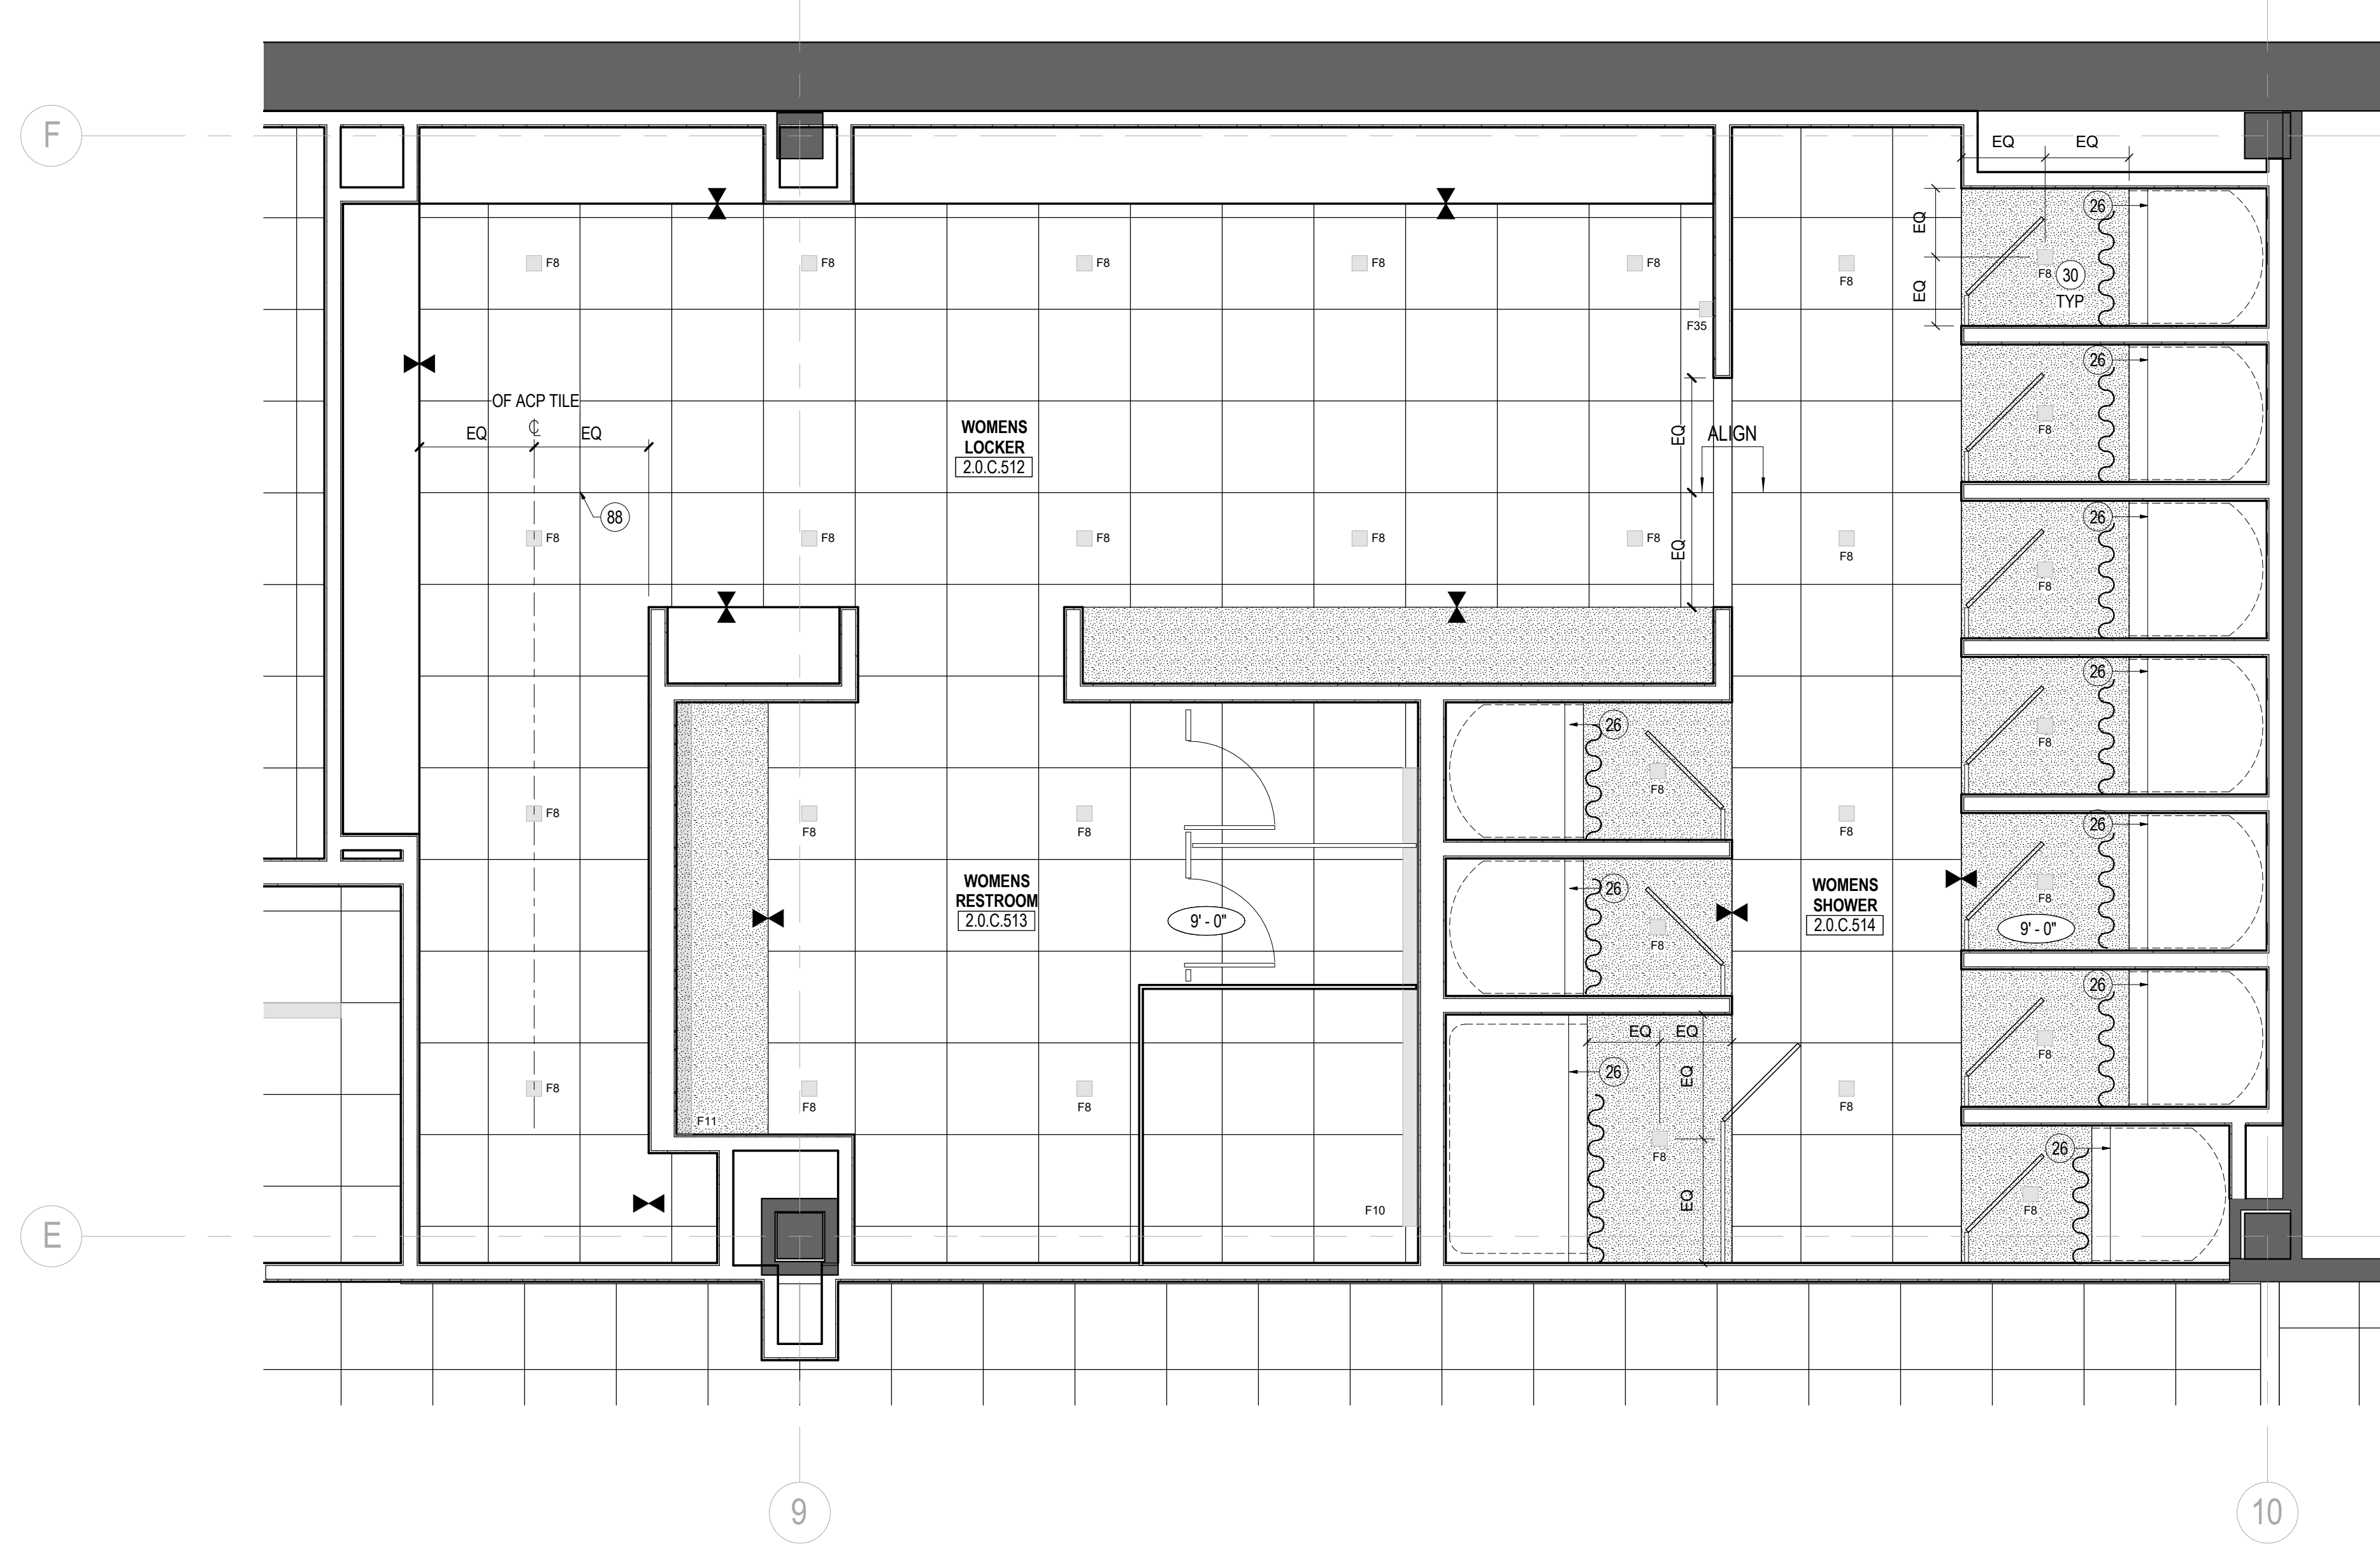


03 REFLECTED CEILING PLAN - LEVEL 00 - WOMENS LOCKER ROOM
SCALE: 3/8" = 1'-0"


Date: 12/15/17
Description: ISSUE FOR PERMIT & CONSTRUCTION

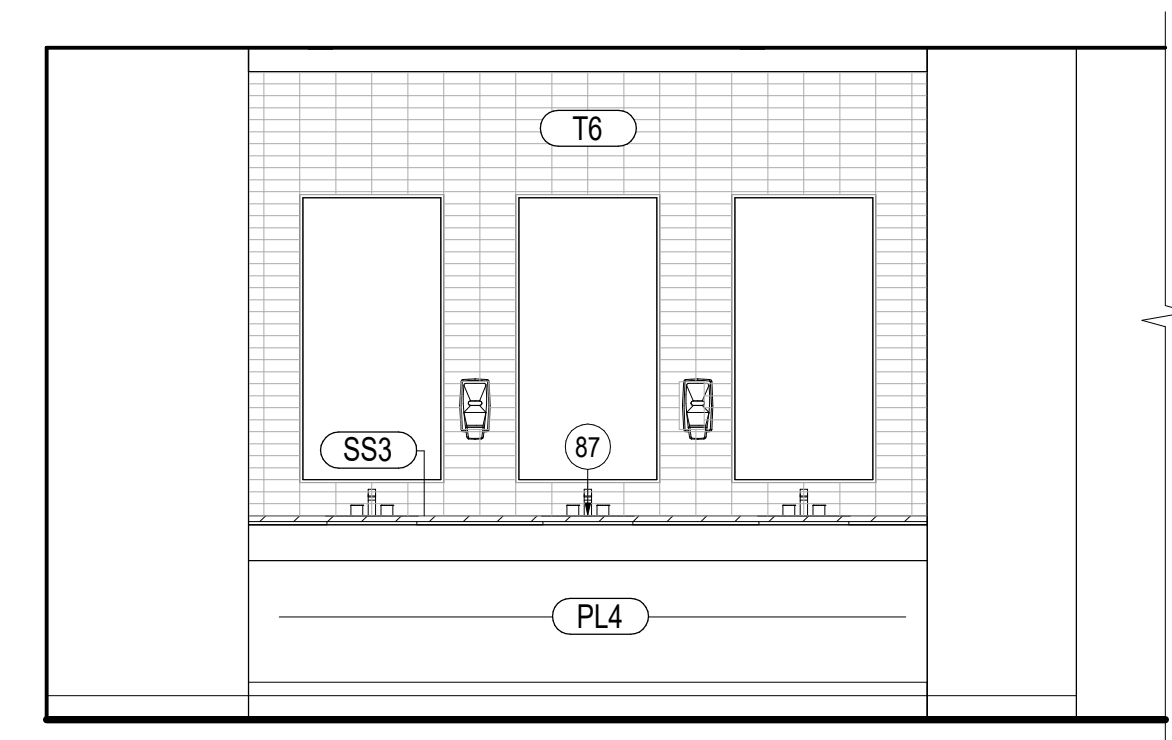


04 C513 WOMENS RESTROOM - WEST ELEVATION
SCALE: 3/8" = 1'-0"

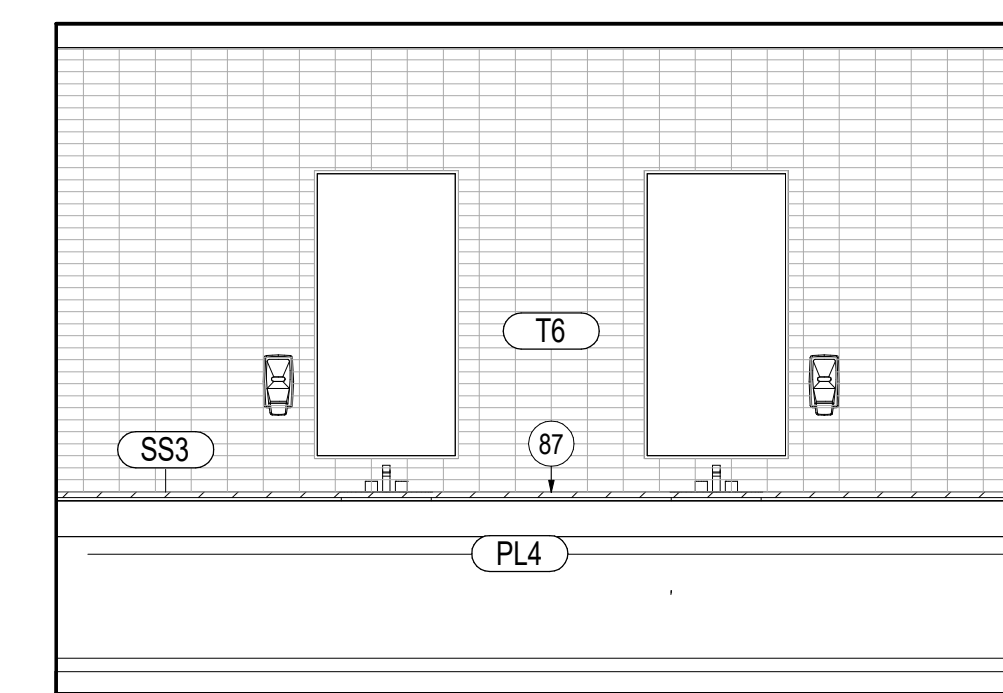

01 C512 WOMENS LOCKER ROOM - SOUTH ELEVATION
SCALE: 3/8" = 1'-0"

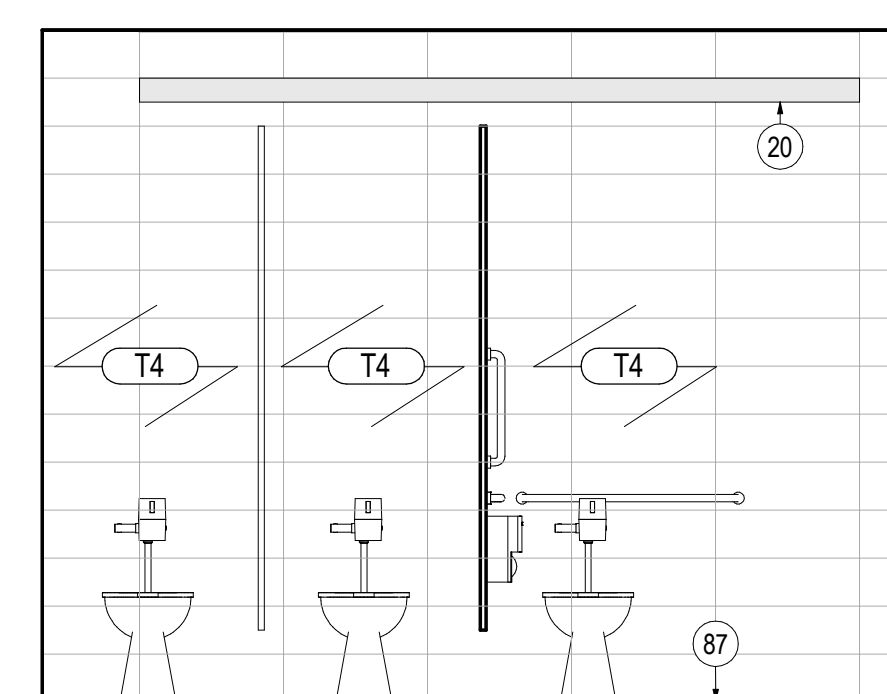

05 C513 WOMENS RESTROOM - EAST ELEVATION
SCALE: 3/8" = 1'-0"

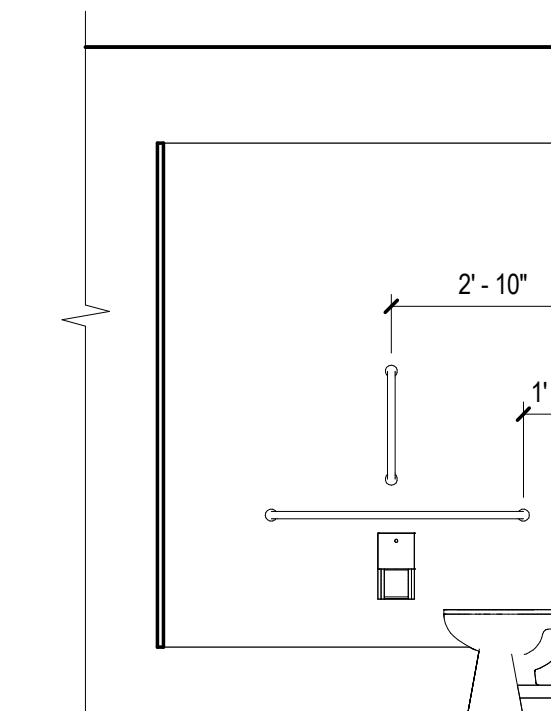

02 C513 WOMENS RESTROOM - NORTH ELEVATION
SCALE: 3/8" = 1'-0"

SHEET NOTES

- 20 LIGHT FIXTURE. REFER TO ELECTRICAL DRAWINGS. TYP. CONFIRM BOTTOM OF HEIGHT FIXTURE WITH ARCHITECT PRIOR TO INSTALLATION. TYP.
- 26 LINE OF SOFFIT ABOVE
- 30 CENTER LIGHT FIXTURE IN ROOM. REFER TO ELECTRICAL DRAWINGS
- 87 START POINT OF TILE LAYOUT. COORDINATE TO ALIGN GROUT LINES BETWEEN FLOOR AND ADJACENT WALL TILE FINISH LOCATIONS.
- 88 START POINT FOR ACT LAYOUT
- 89 82" STANDARD Z LOCKERS BY HOFFMAN 82HX15WX200, PL-4 EXTERIOR FINISH. REFER TO FINISH LEGEND AND DETAILS FOR MORE INFORMATION

GENERAL NOTES

- A. REFER TO SHEETS SERIES A02.100, A02.200 AND I02.100 FOR CONSTRUCTION, REFLECTED CEILING AND FINISH PLAN GENERAL NOTES.
- B. REFER TO FINISH PLAN FOR WALL BASE AS SCHEDULED, TYPICAL.

TOILET ACCESSORY SCHEDULE		
Type Mark	Description	Manufacturer
TA-01	36" GRAB BAR	
TA-02	42" GRAB BAR	
TA-03	18" GRAB BAR	
TA-04	TOILET TISSUE DISPENSER	
TA-05	MIRROR W/ FRAME	
TA-07	WALL MOUNTED HAND SOAP DISPENSER	HILLYARD
TA-09	COAT HOOK	

KEY PLAN

Seal / Signature



Project Name
Unum Workplace Transformation - Phase 2 & 3 (HO2 & HO3)
Project Number
59.6481.003
Description
ENLARGED PLANS - WOMENS LOCKER ROOM

Scale
3/8" = 1'-0"

A03.300.3