




**06** WELLNESS 1N - ENLARGED RCP  
SCALE: 3/8" = 1'-0"

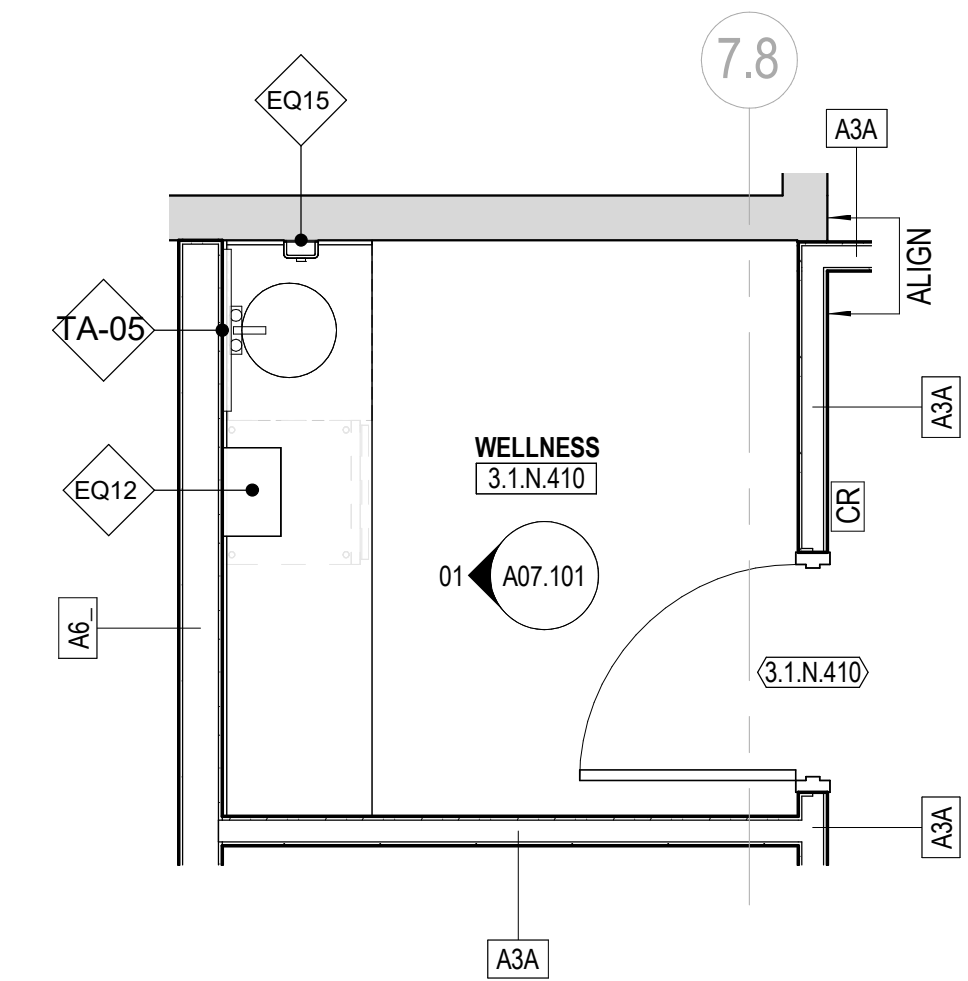


**03** WELLNESS 1N - ENLARGED FLOOR PLAN  
SCALE: 3/8" = 1'-0"

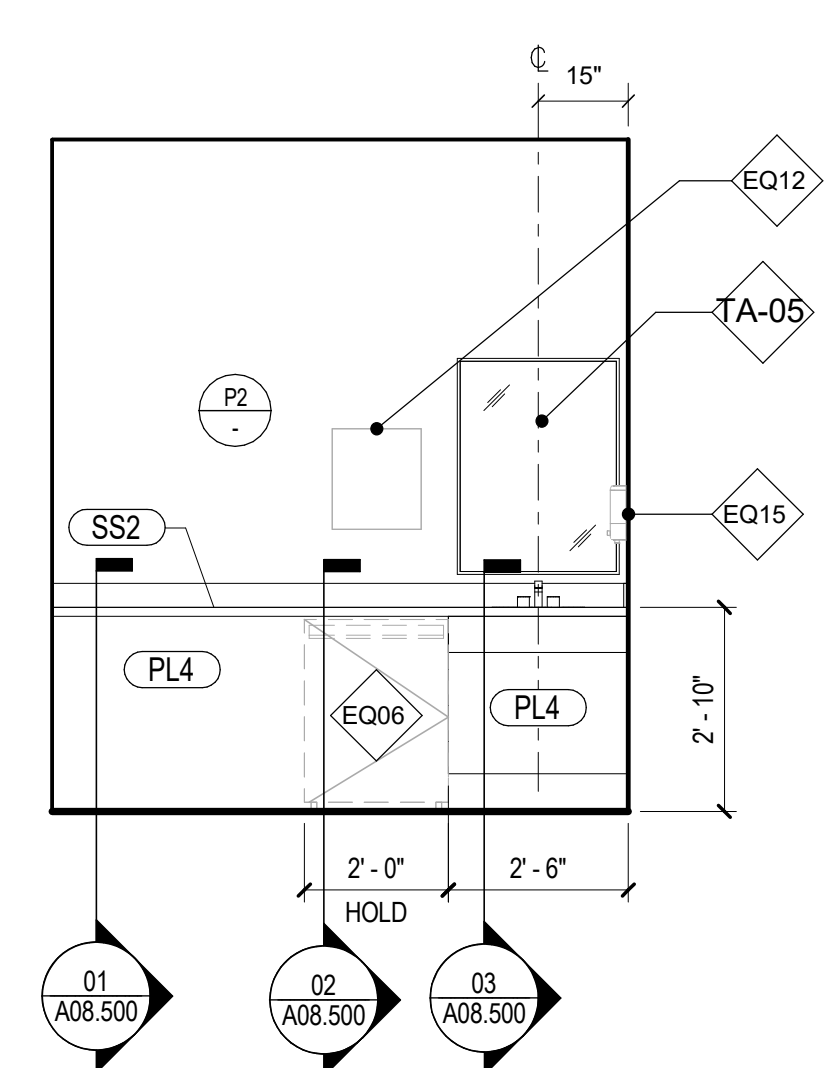


**01** WELLNESS 1N - ELEVATION WEST  
SCALE: 3/8" = 1'-0"

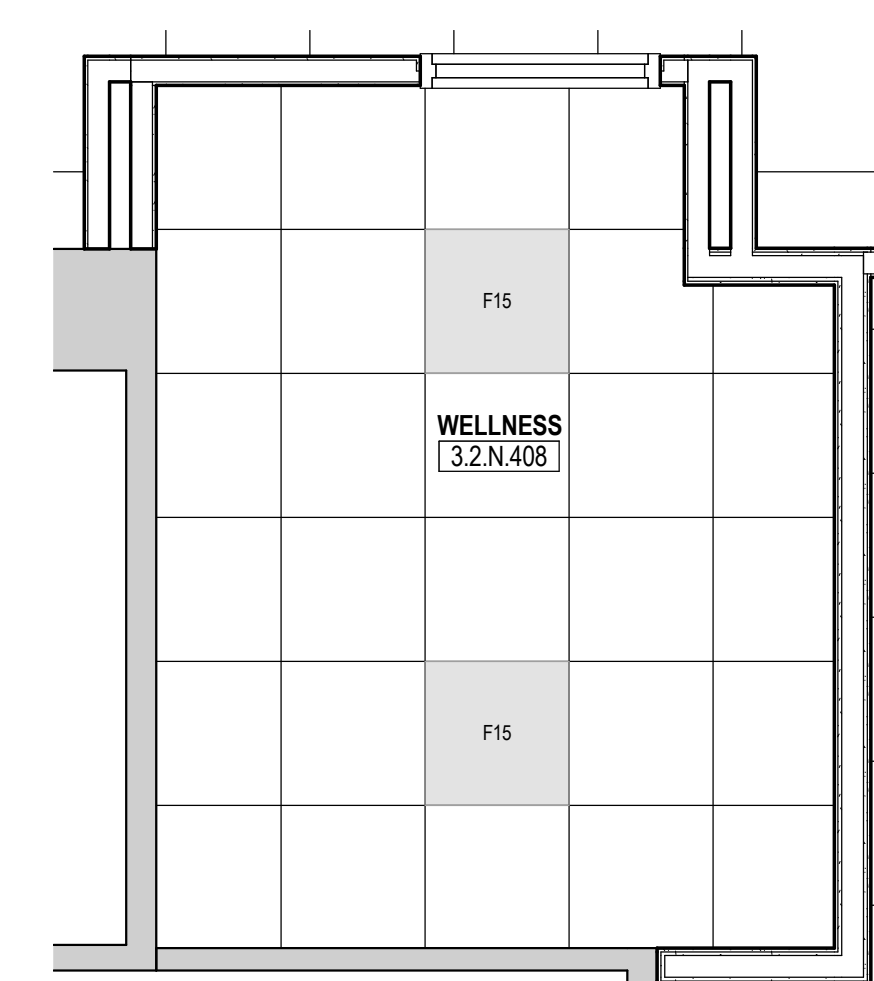


**07** WELLNESS 2N & 4N - ENLARGED REFLECTED CEILING PLAN  
SCALE: 3/8" = 1'-0"

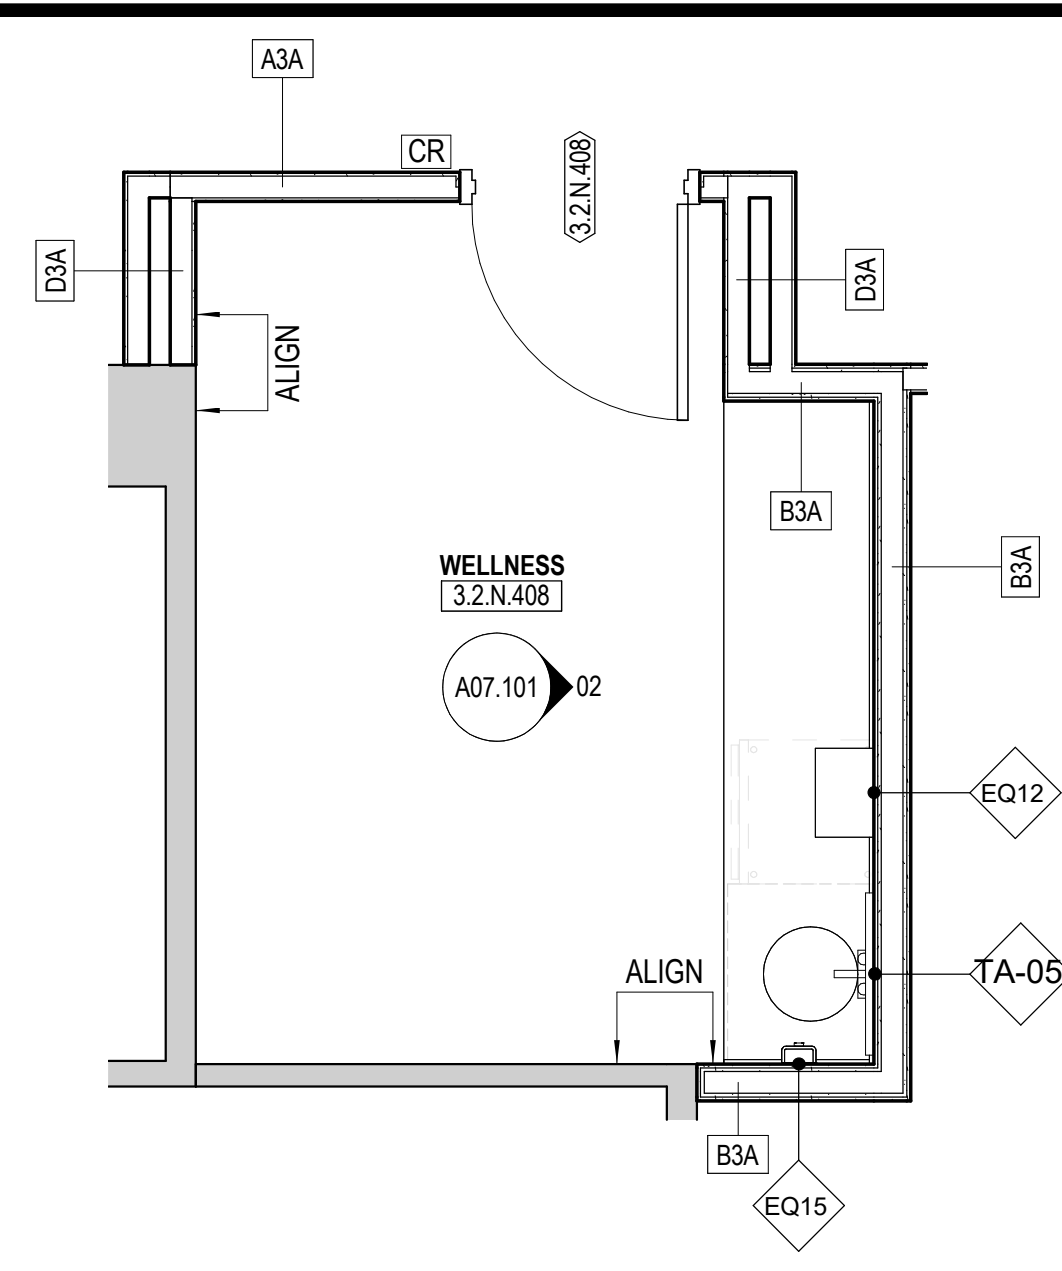


**04** WELLNESS 2N & 4N - ENLARGED FLOOR PLAN  
SCALE: 3/8" = 1'-0"

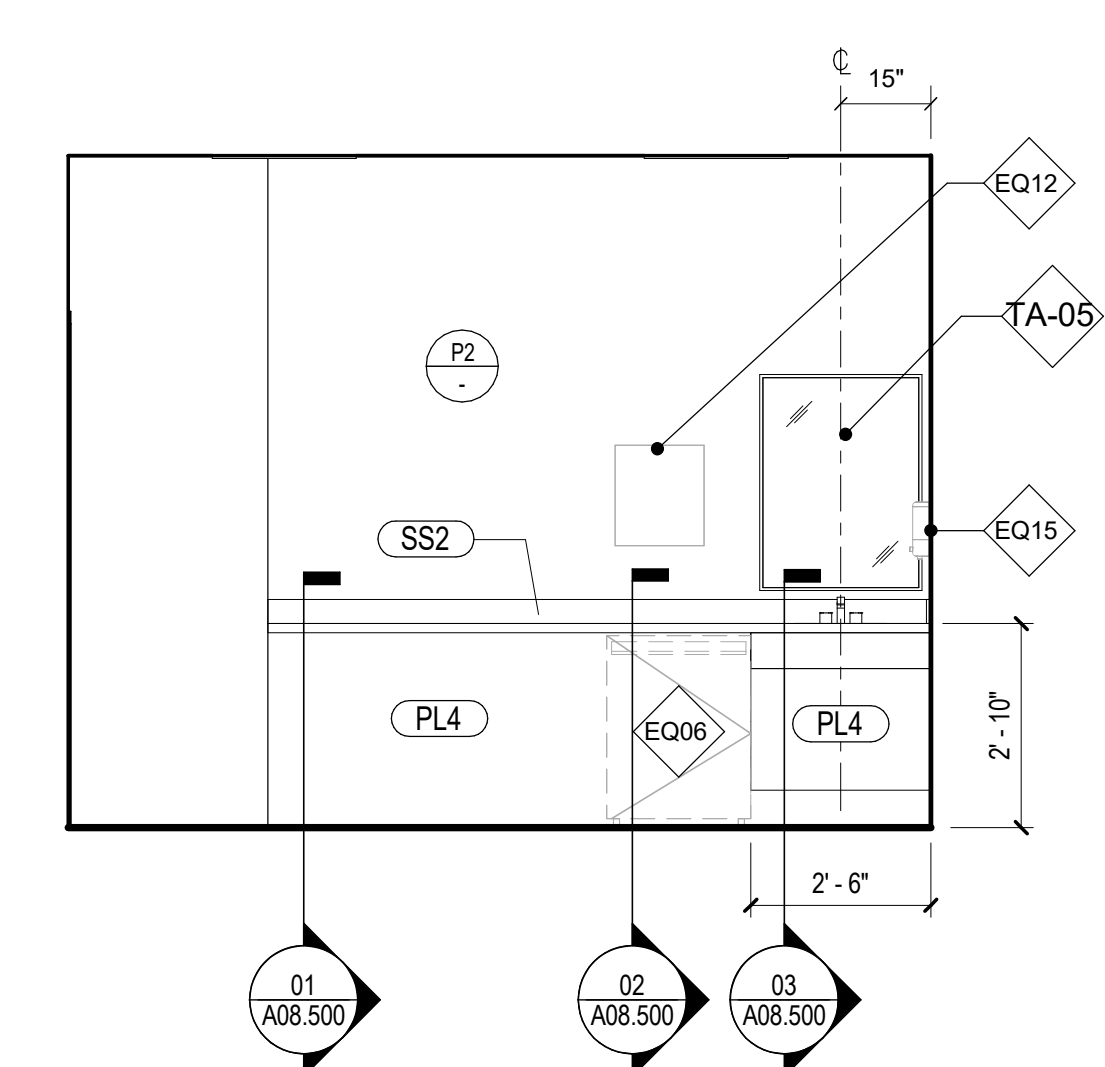

**02** WELLNESS 2N & 4N - ELEVATION EAST  
SCALE: 3/8" = 1'-0"

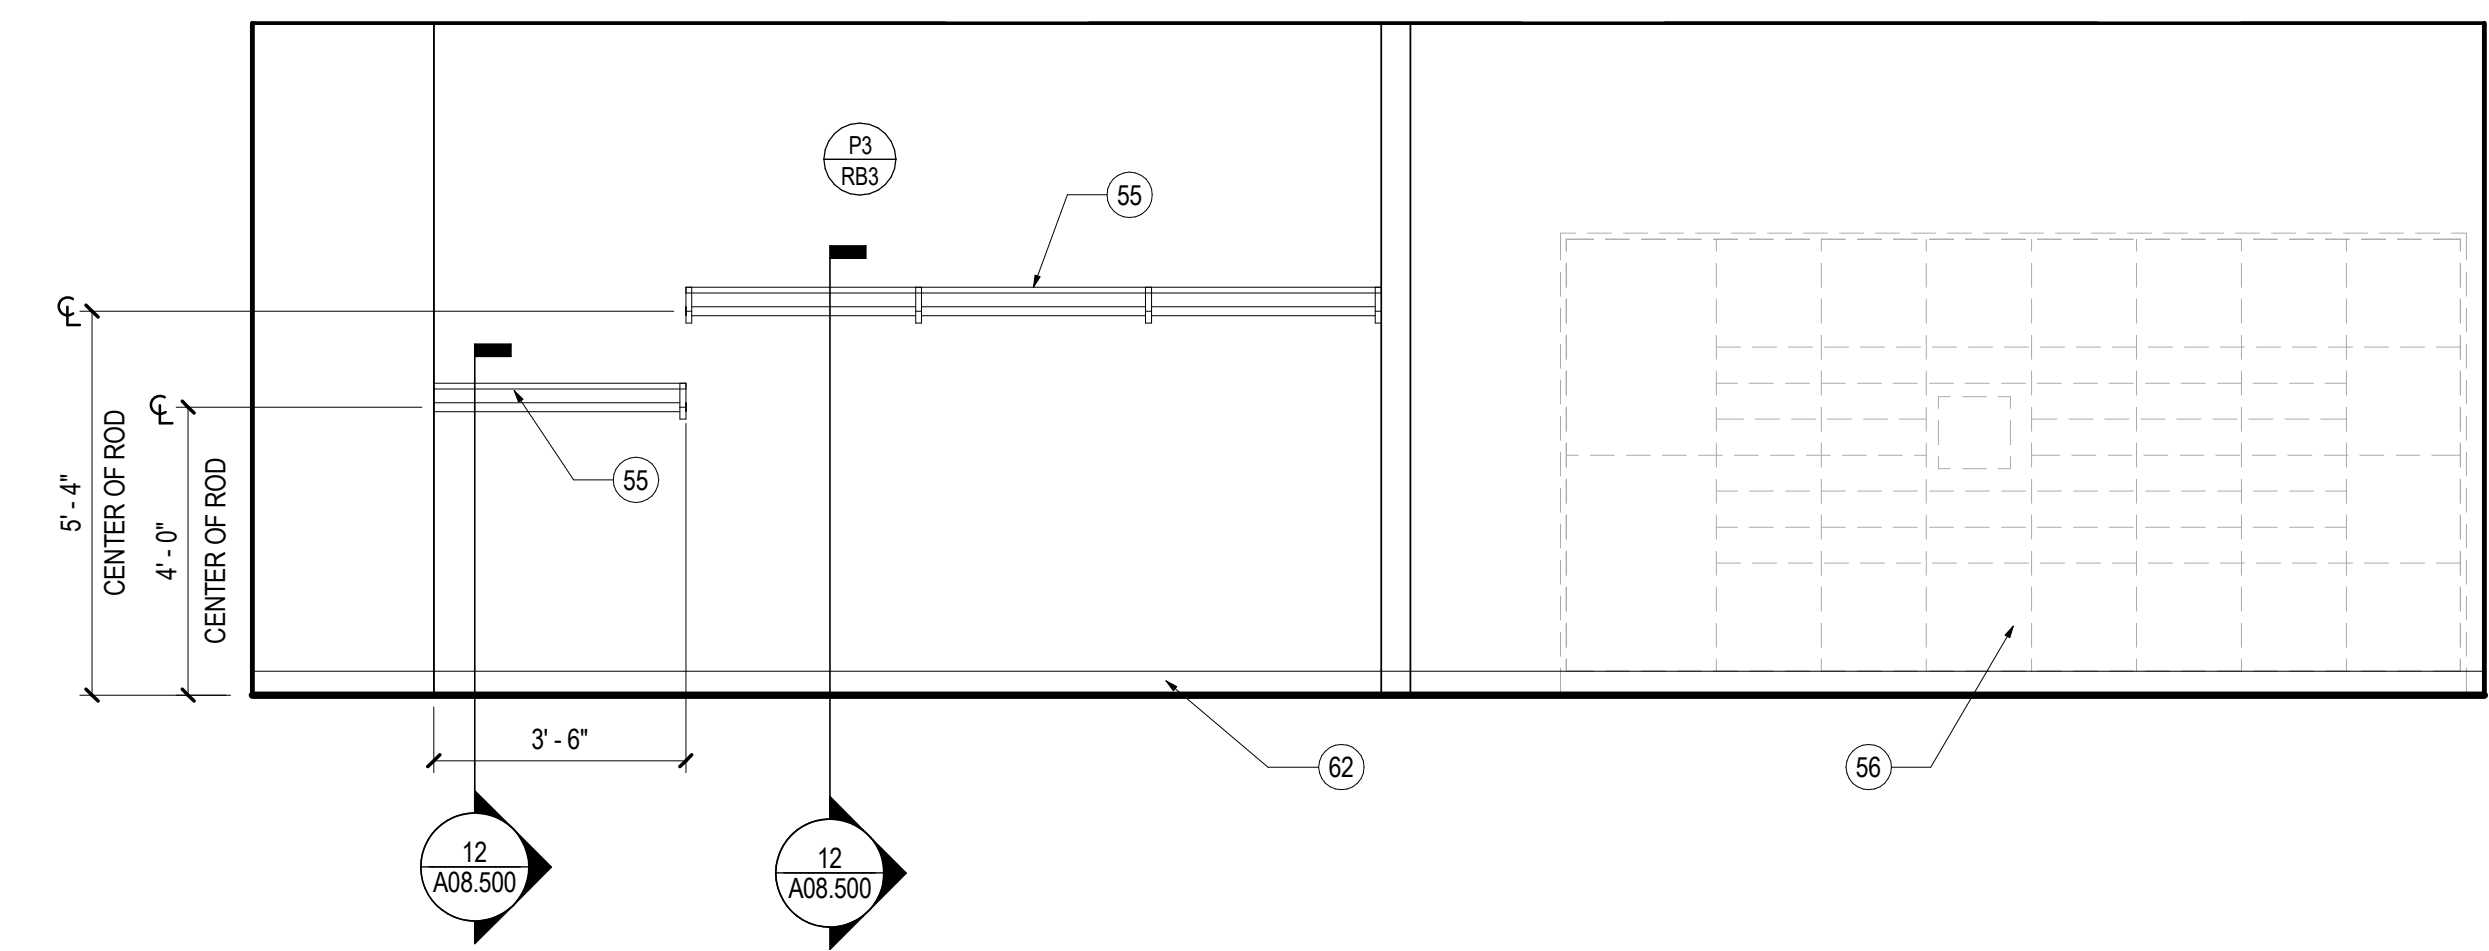

**08** DRY CLEANING / LOCKERS - ELEVATION WEST  
SCALE: 3/8" = 1'-0"

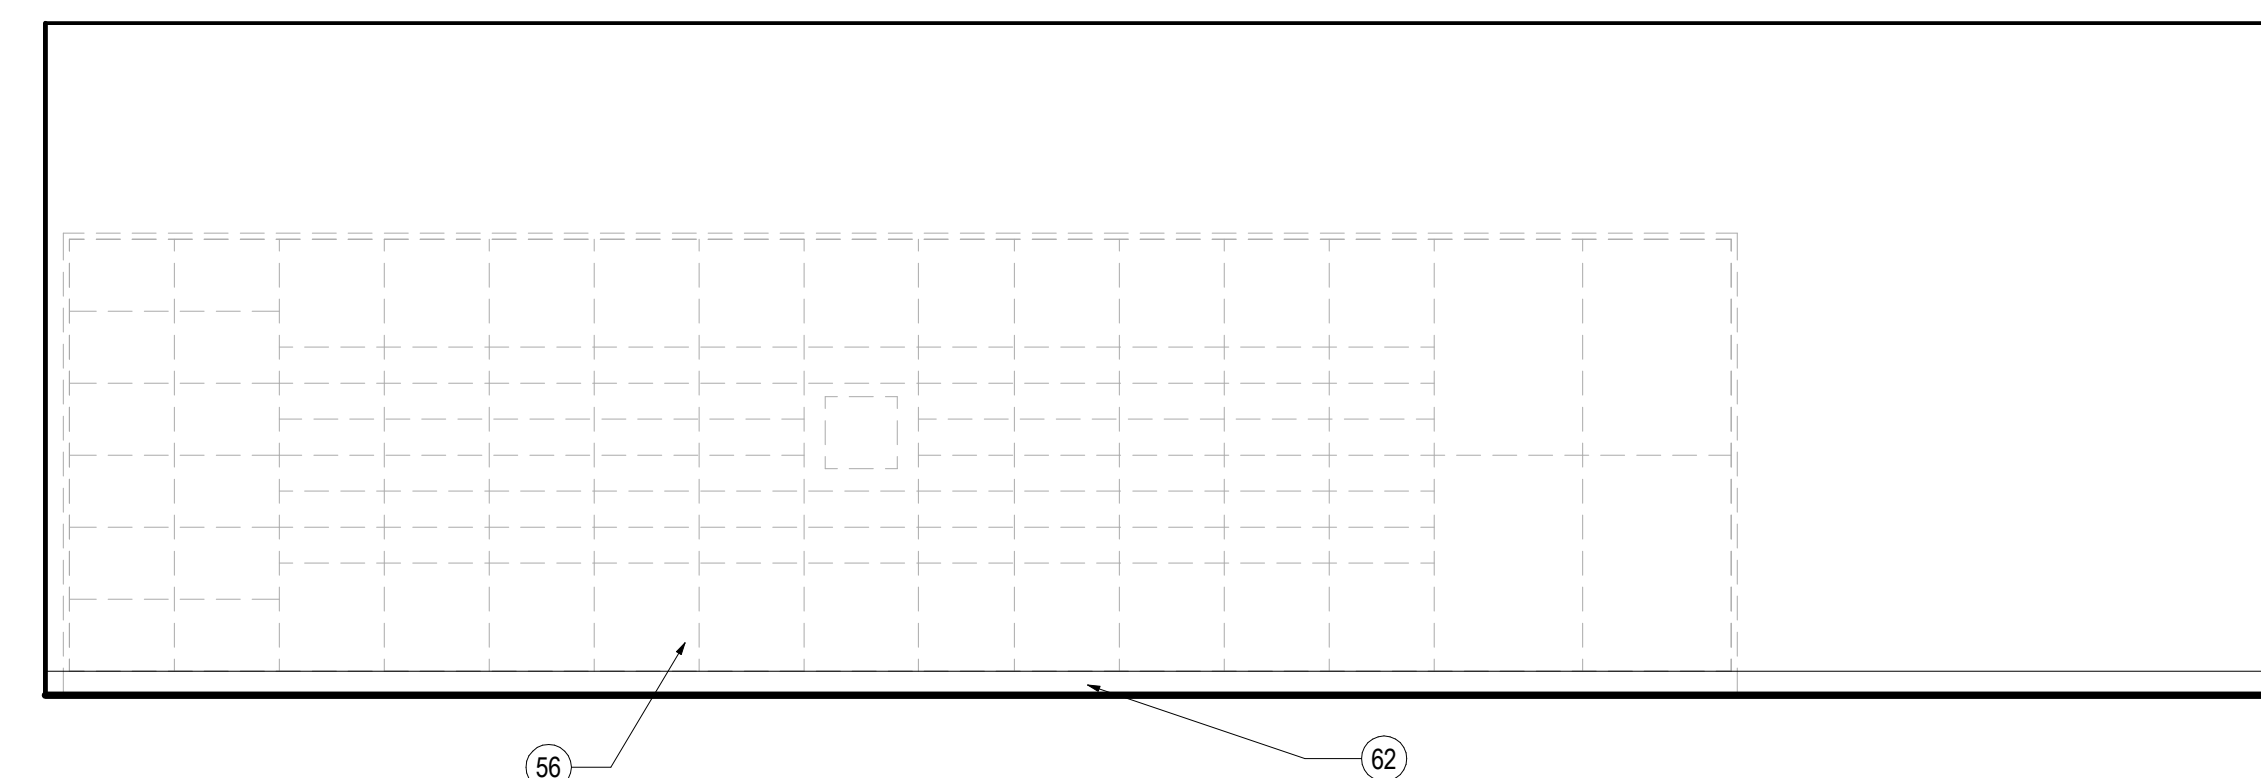

**05** DRY CLEANING / LOCKERS - ELEVATION EAST  
SCALE: 3/8" = 1'-0"

**SHEET NOTES**

- 41 CENTER LIGHT IN ROOM.
- 55 CLOSET SHELF AND ROD
- 56 PACKAGE LOCKERS, NIC, REFER TO ELECTRICAL DRAWINGS FOR POWER AND DATA REQUIREMENTS
- 62 BASE AS SCHEDULED, TYP.

**GENERAL NOTES**

- A. REFER TO SHEETS SERIES A02.100, A02.200 AND I02.100 FOR CONSTRUCTION, REFLECTED CEILING AND FINISH PLAN GENERAL NOTES.
- B. REFER TO FINISH PLAN FOR WALL BASE AS SCHEDULED, TYPICAL.


**EQUIPMENT SCHEDULE**

TYPE MARK	DESCRIPTION	PROVIDED BY	INSTALLED BY
EQ2	COFFEE MAKER	OWNER	OWNER
EQ02	REFRIGERATOR	OWNER	OWNER
EQ03	ICE MAKER	OWNER	GC
EQ05	MICROWAVE	OWNER	OWNER
EQ06	UNDERCOUNTER REFRIGERATOR	OWNER	GC
EQ10	COPIER - FLOOR STANDING	OWNER	OWNER
EQ11	TRASH RECYCLING BIN	OWNER	OWNER
EQ12	DISPENSER, PAPER TOWEL, IR TOUCHLESS	OWNER	OWNER

**EQUIPMENT SCHEDULE**


TYPE MARK	DESCRIPTION	PROVIDED BY	INSTALLED BY
EQ13	COUNTER MOUNTED AUTOMATIC SOAP DISPENSER, TOP LOADING REFILL, BLACK MATTE FINISH	GC	GC
EQ14	DAY LOCKERS	OWNER	GC
EQ15	DISPENSER, SOAP, DISPOSABLE	OWNER	GC

**KEY PLAN**

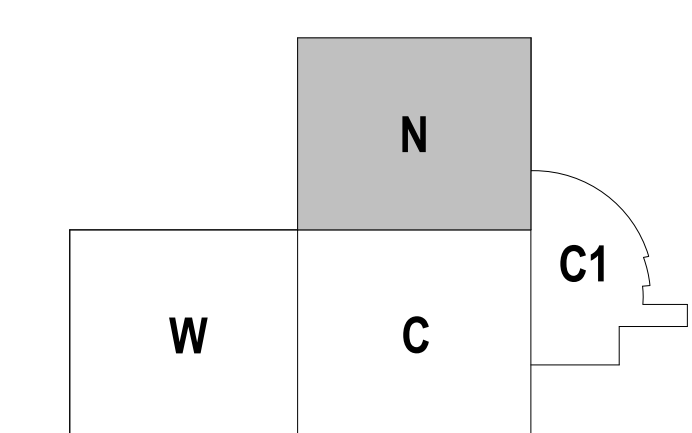

Date	Description
12/15/17	ISSUE FOR PERMIT & CONSTRUCTION

Seal / Signature

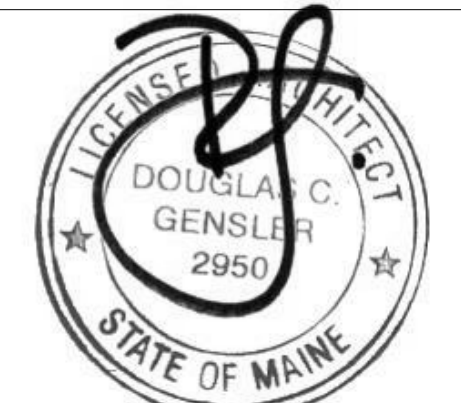

Project Name

Unum Workplace Transformation - Phase 2 & 3 (HO2 & HO3)

Project Number

59.6481.003

Description

ENLARGED PLANS AND ELEVATIONS - WELLNESS & MAIL ROOM

Scale

3/8" = 1'-0"

**A07.101**