




07 TYPICAL PANTRY - ENLARGED FLOOR PLAN (REF 2N)
SCALE: 3/8" = 1'-0"

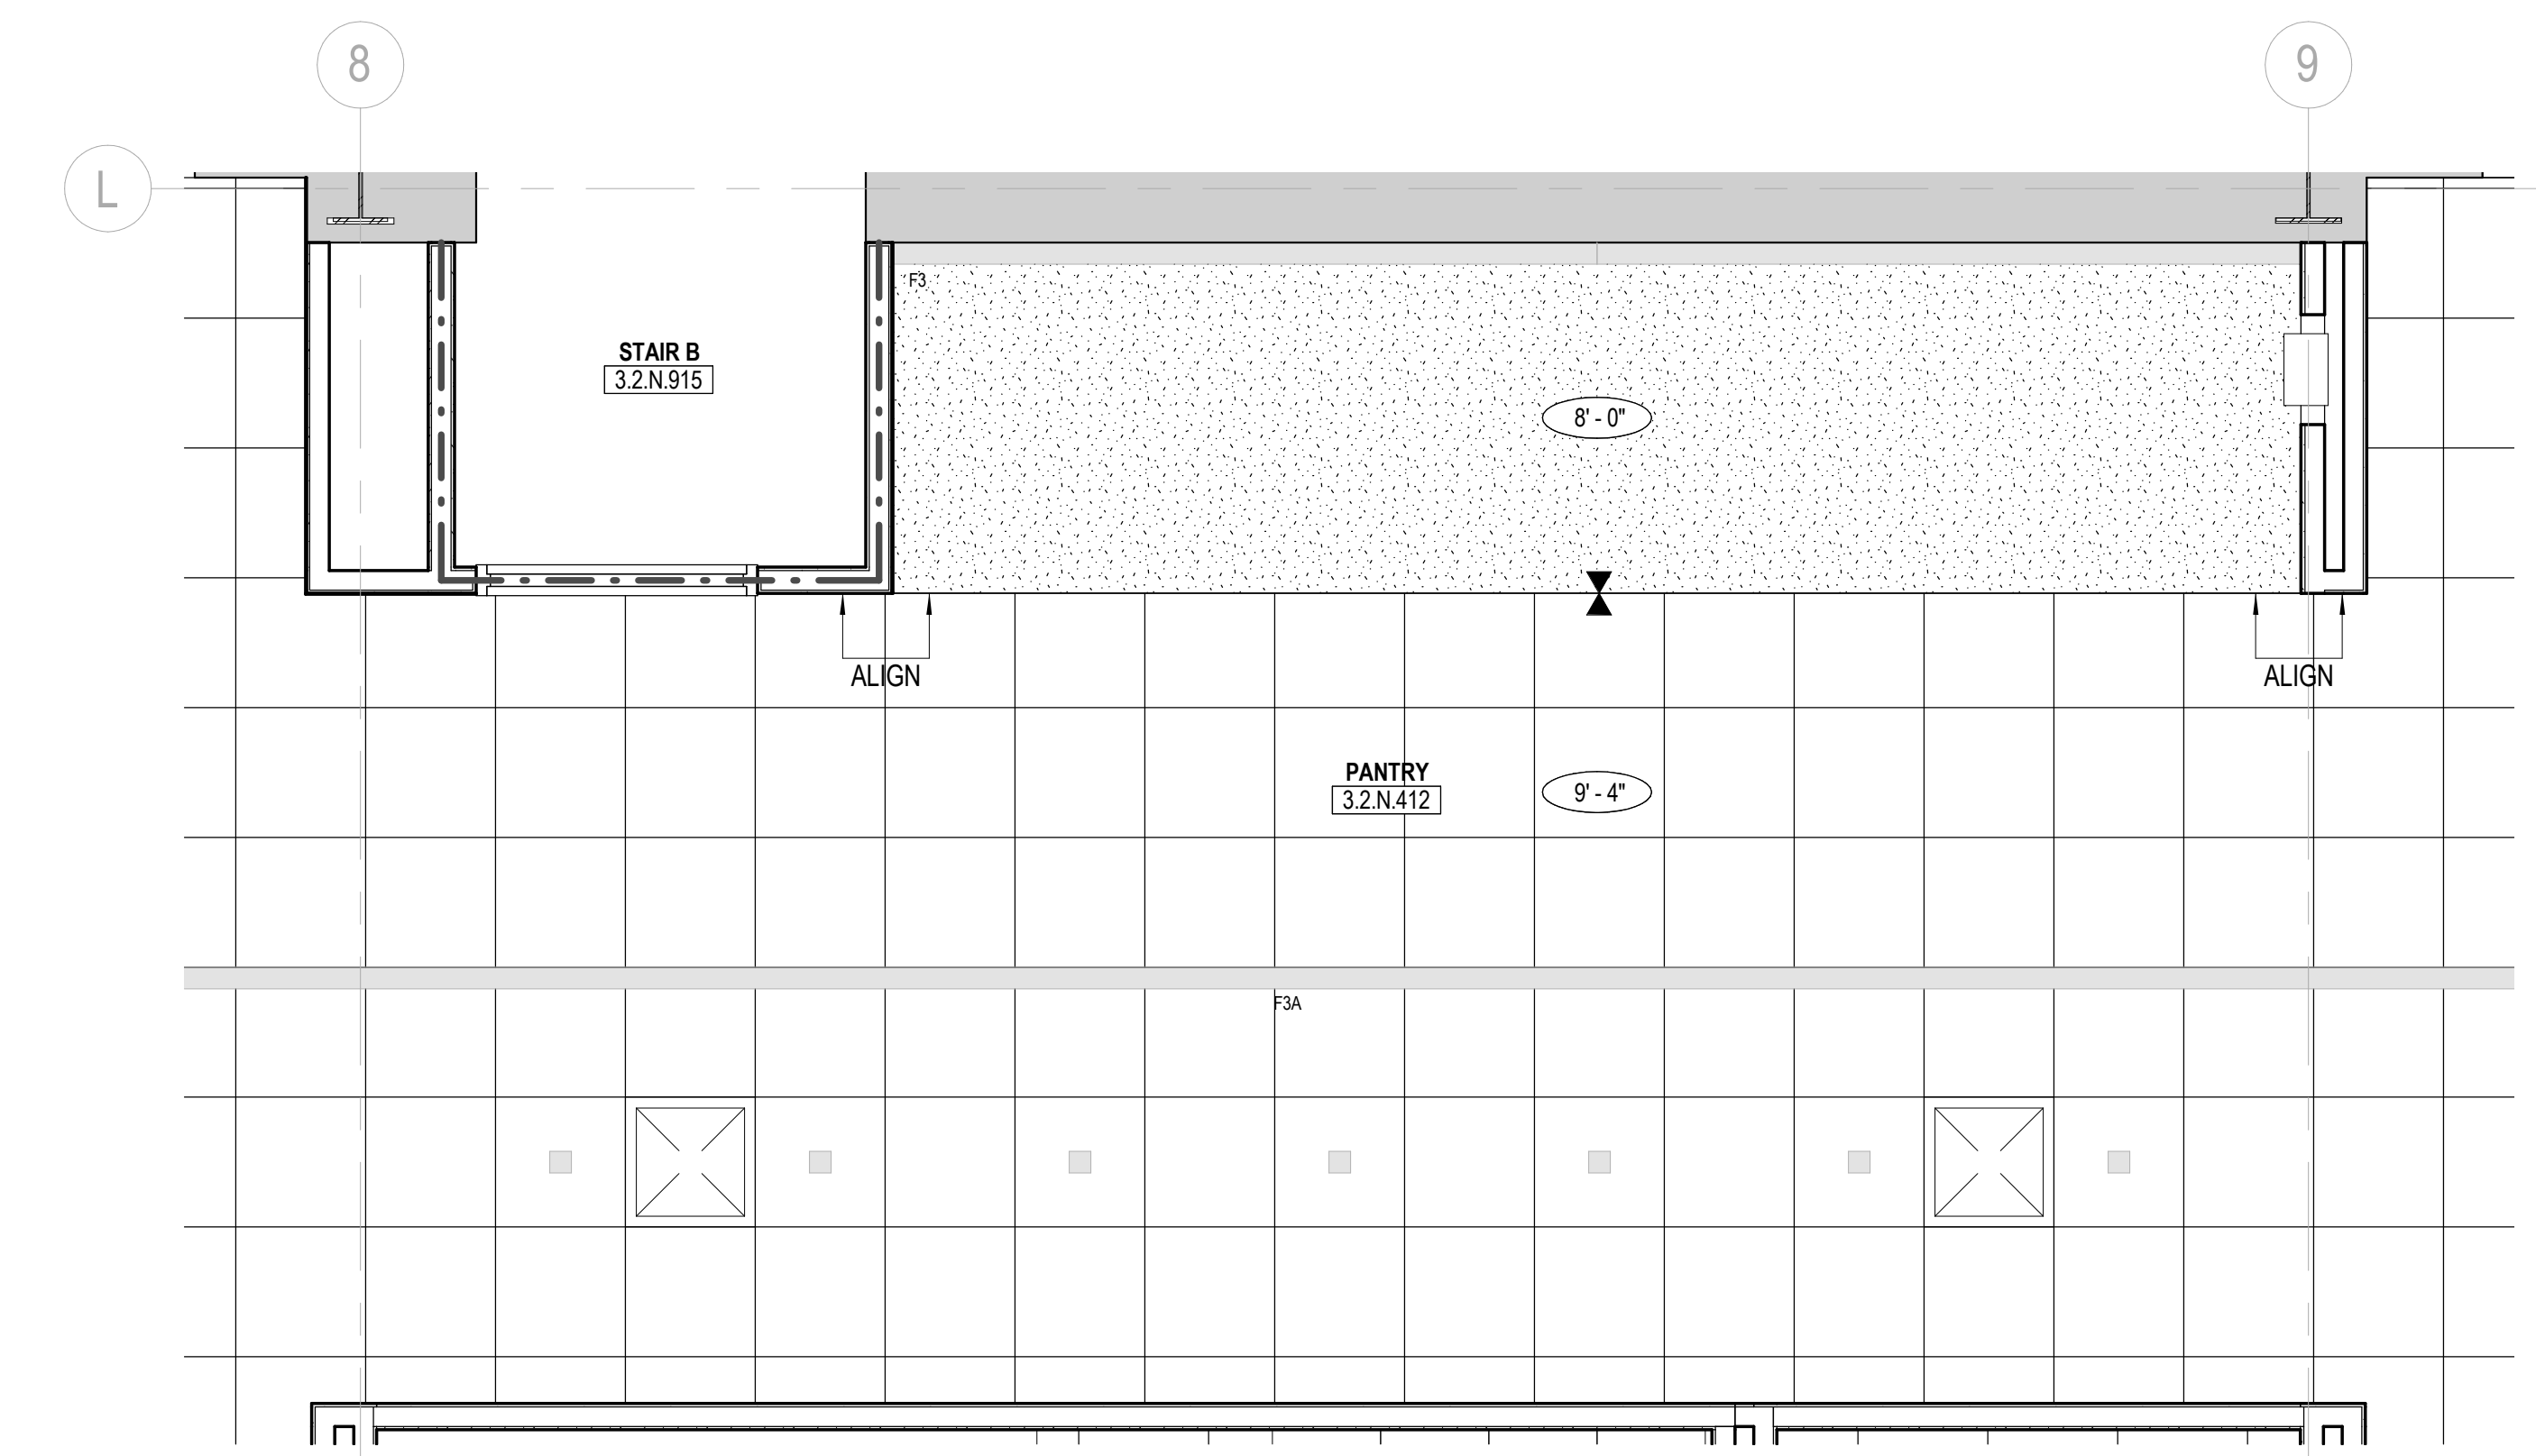


08 TYPICAL PANTRY - REFLECTED CEILING PLAN (REF 2N)
SCALE: 3/8" = 1'-0"

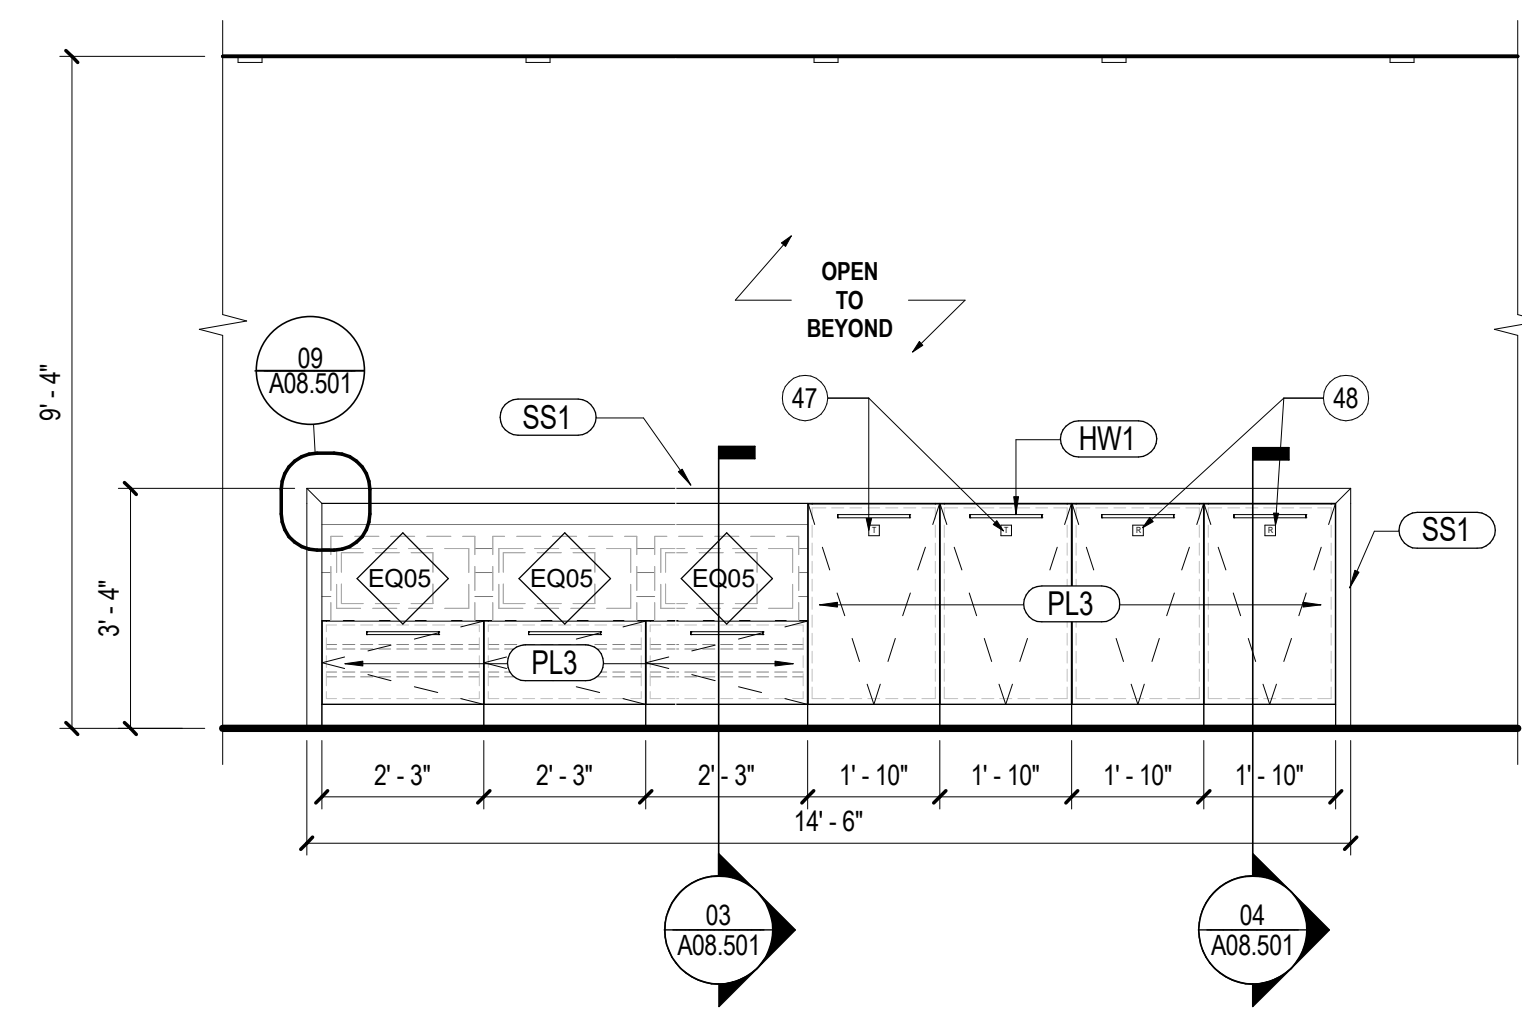


04 TYPICAL PANTRY - ELEVATION ISLAND (REF 2N)
SCALE: 3/8" = 1'-0"

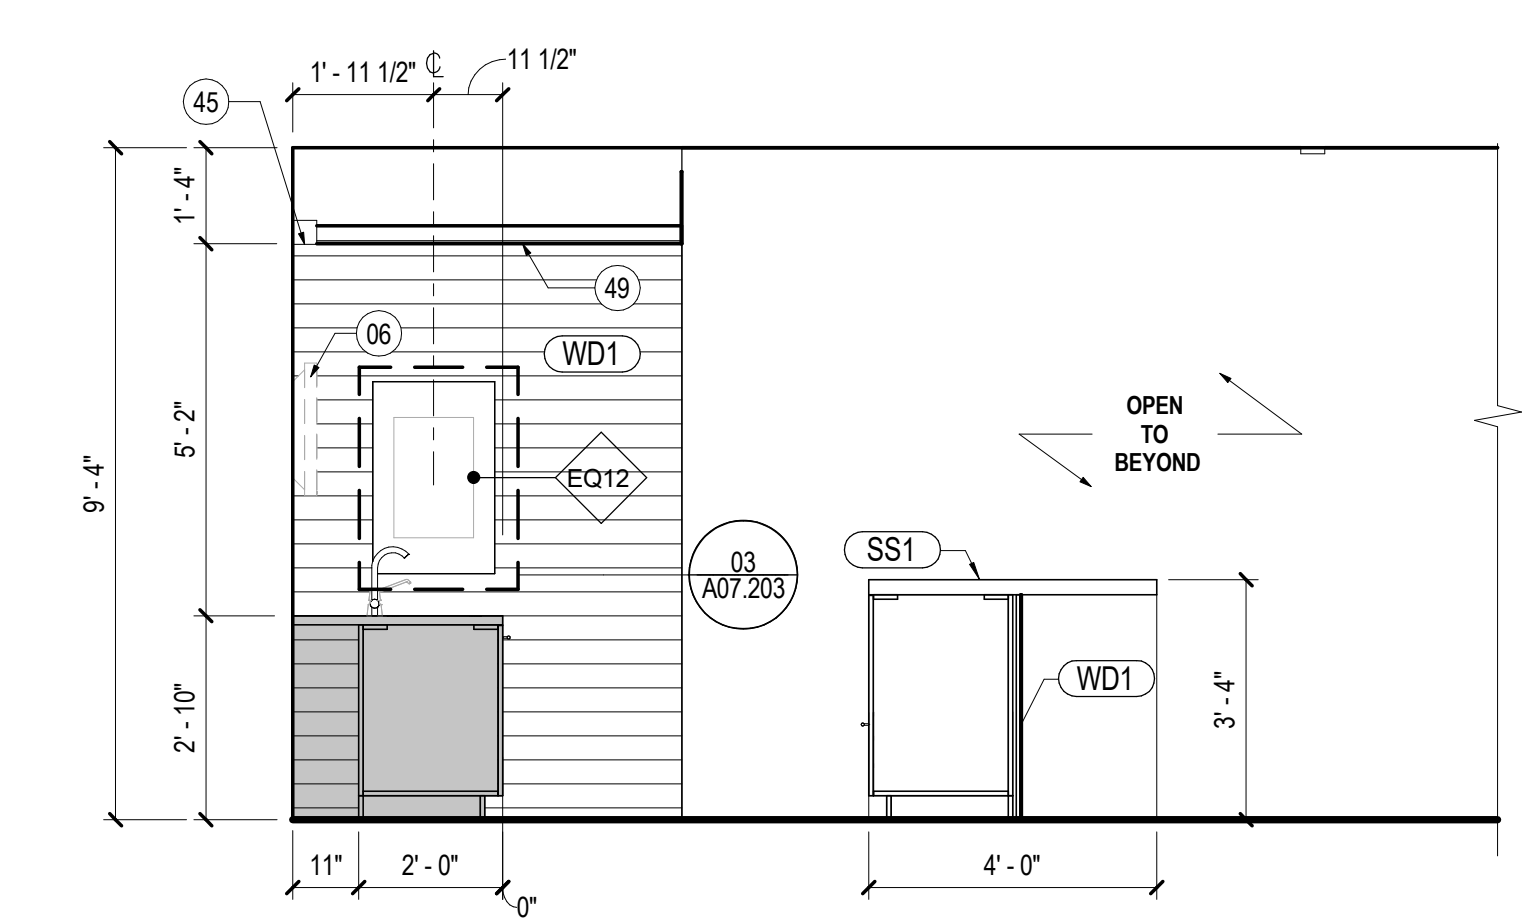


05 TYPICAL PANTRY - CROSS SECTION (REF 2N)
SCALE: 3/8" = 1'-0"

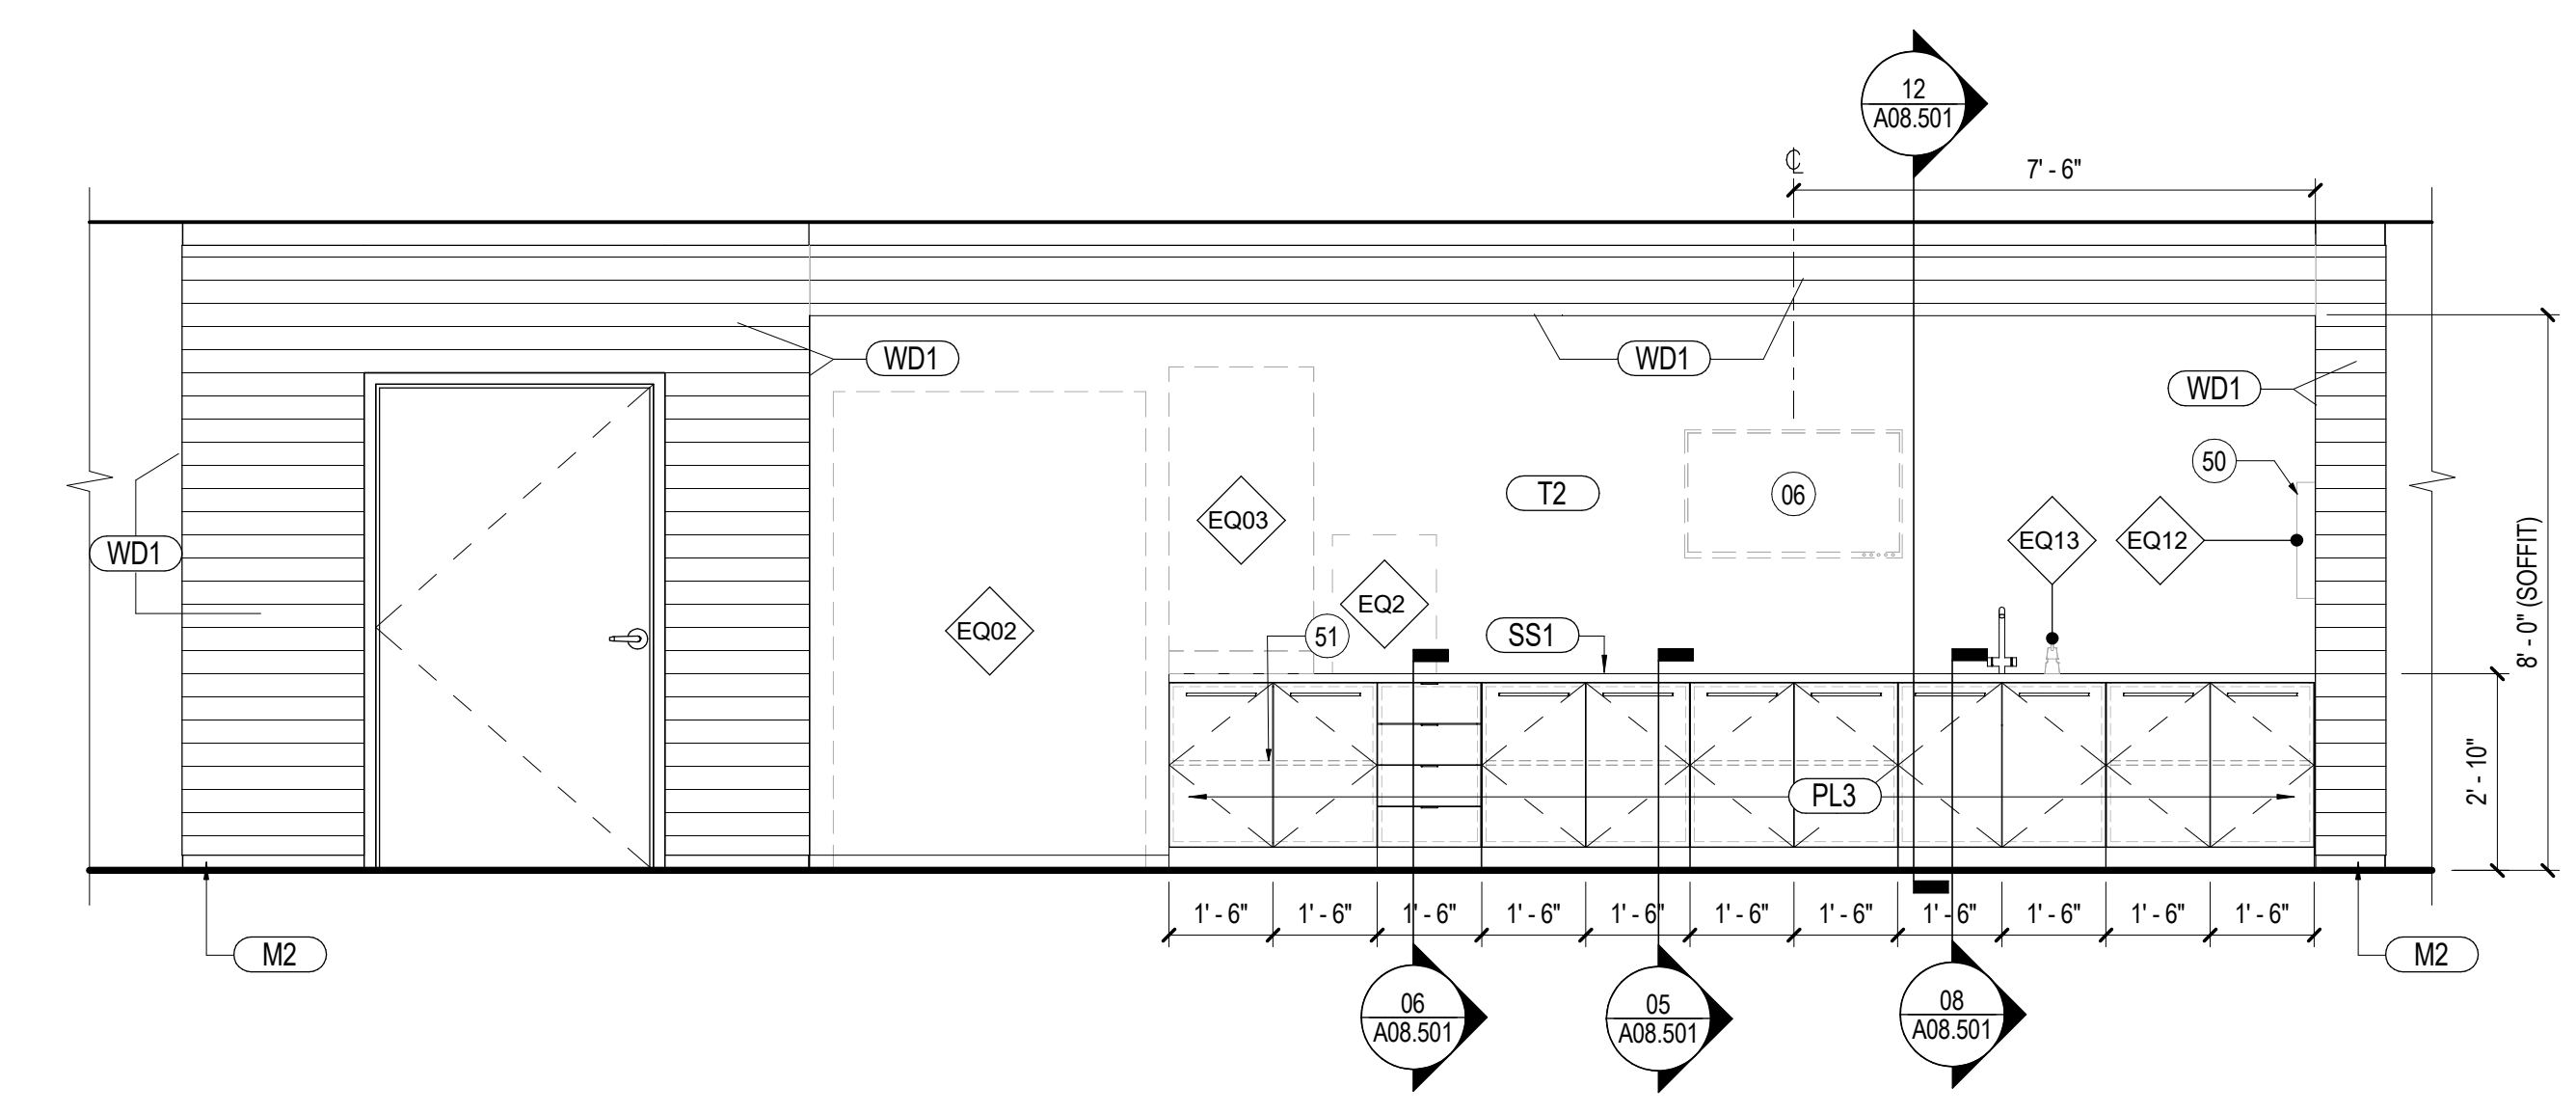


01 TYPICAL PANTRY - ELEVATION SINK WALL (REF 2N)
SCALE: 3/8" = 1'-0"

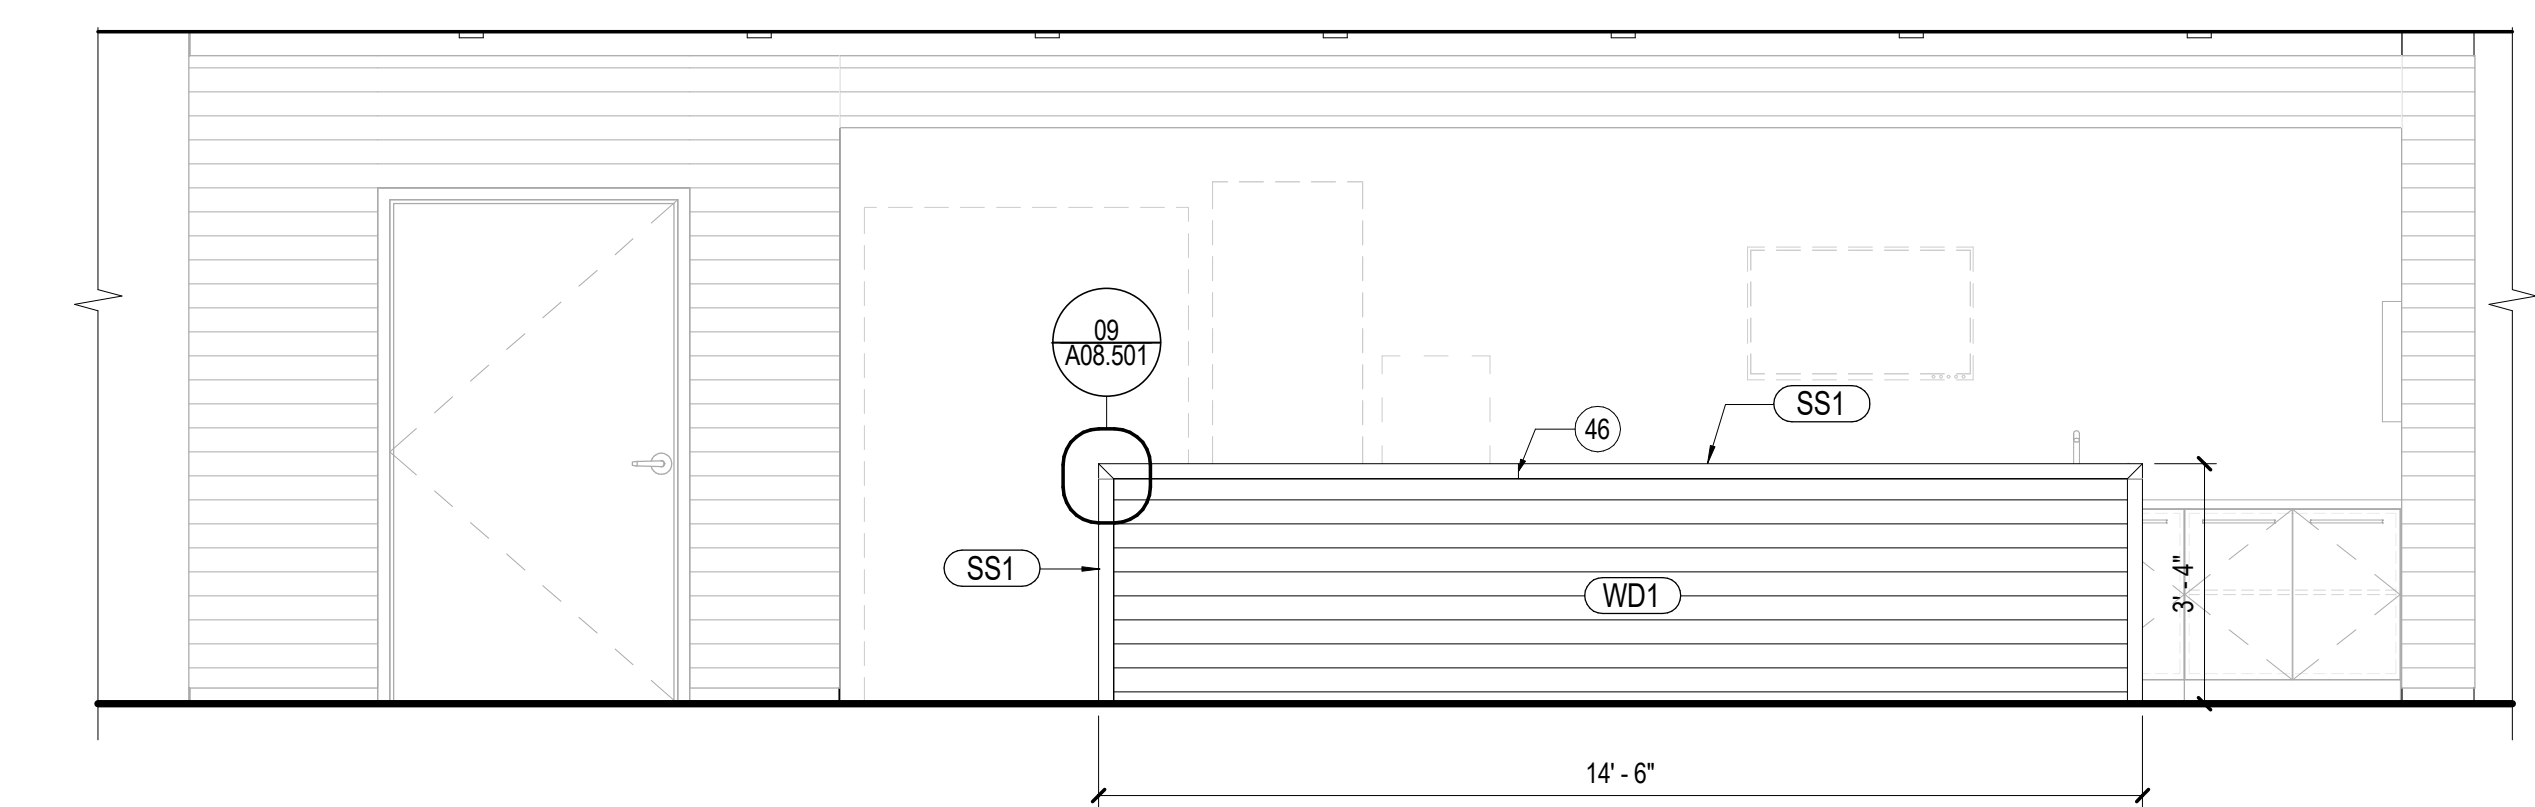

02 TYPICAL PANTRY - ELEVATION ISLAND BACK (REF 2N)
SCALE: 3/8" = 1'-0"

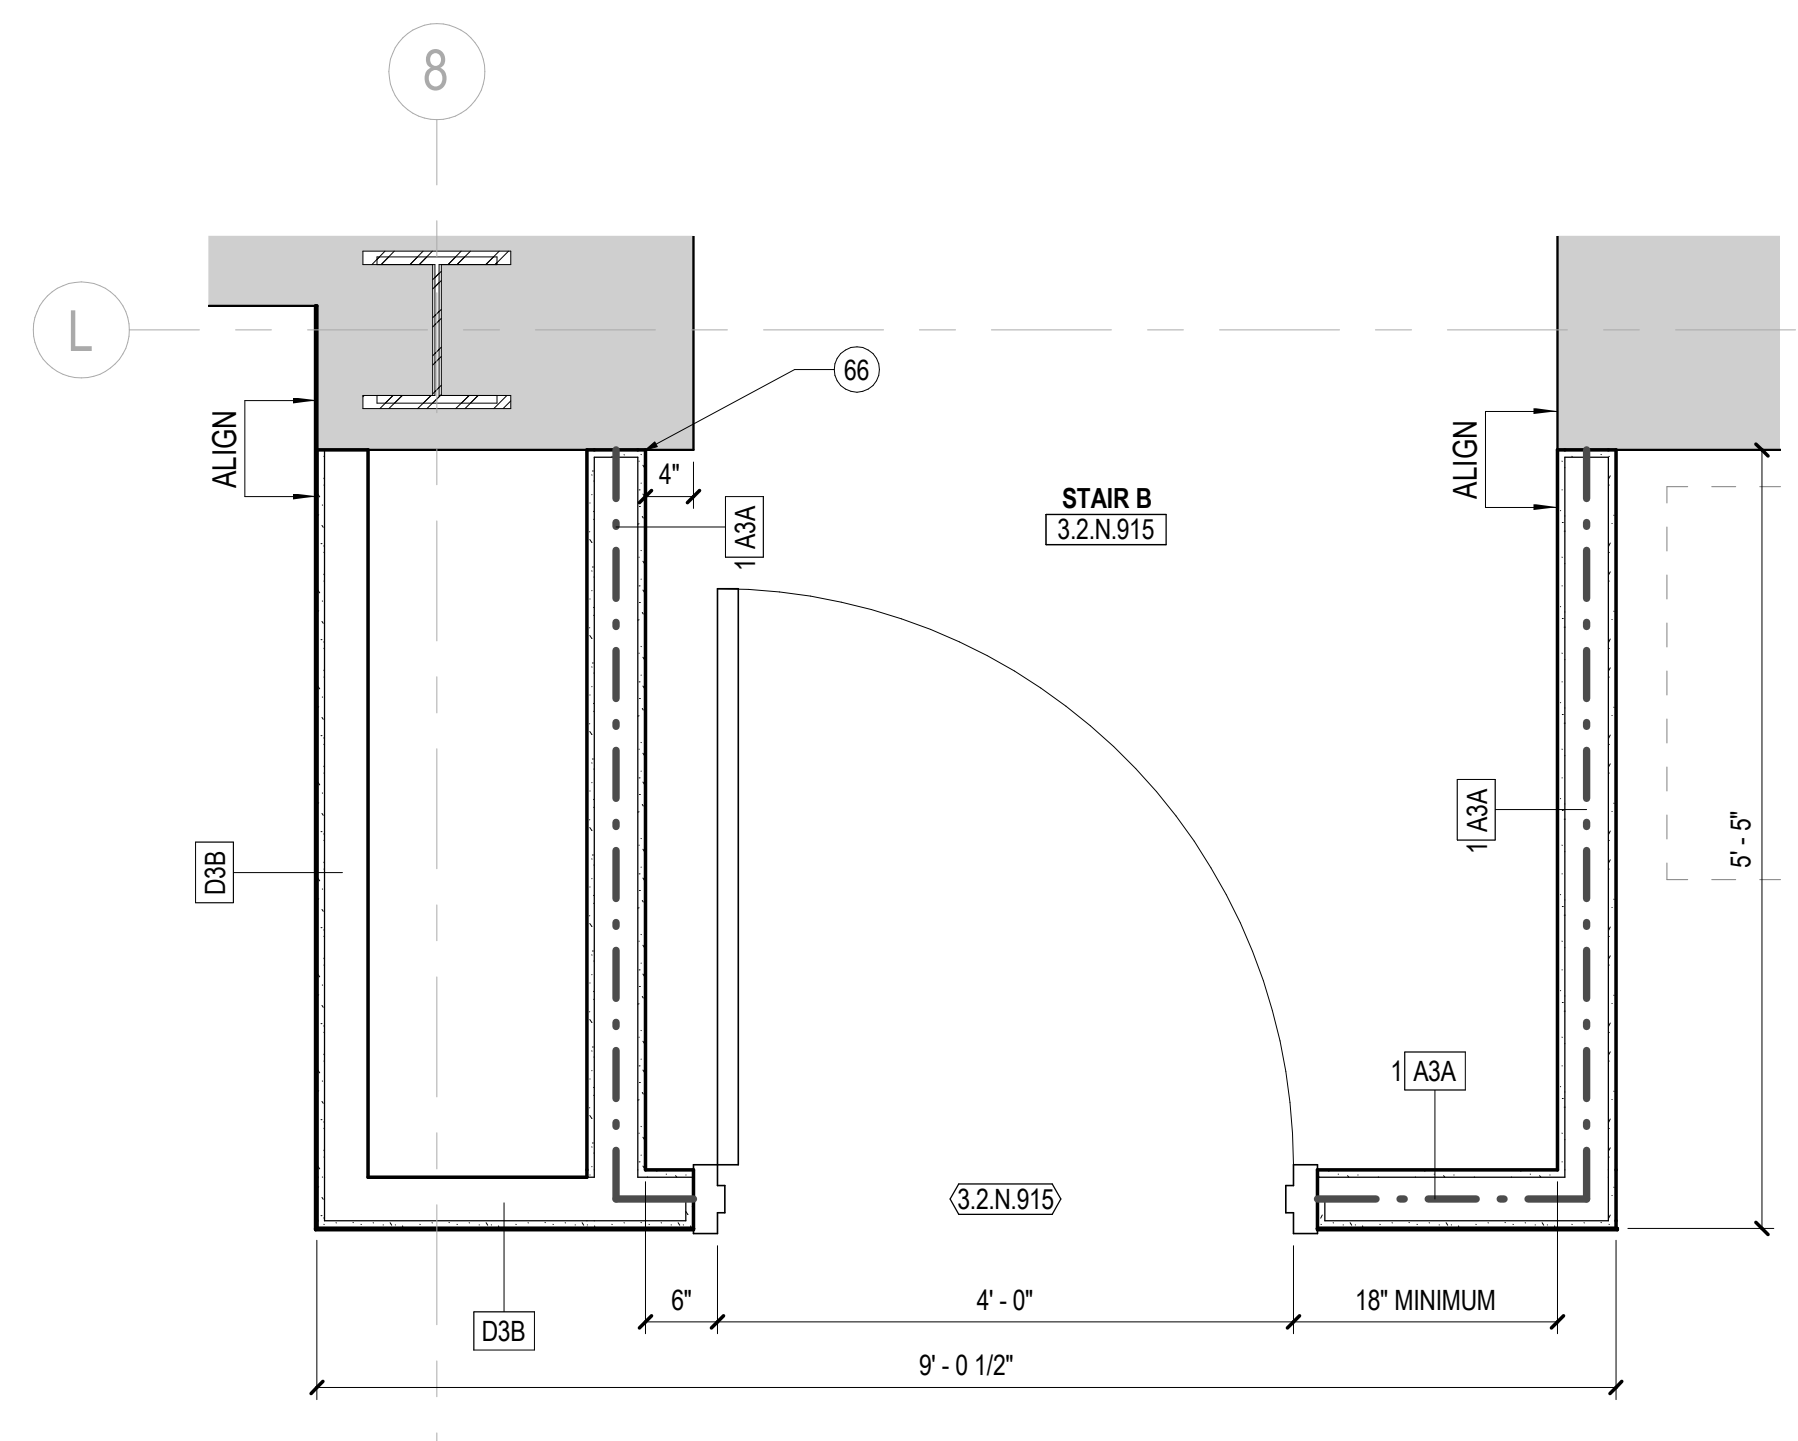

06 TYP. ENLARGED FLOOR PLAN (REF 2N) - RATED EGRESS VESTIBULE
SCALE: 3/4" = 1'-0"

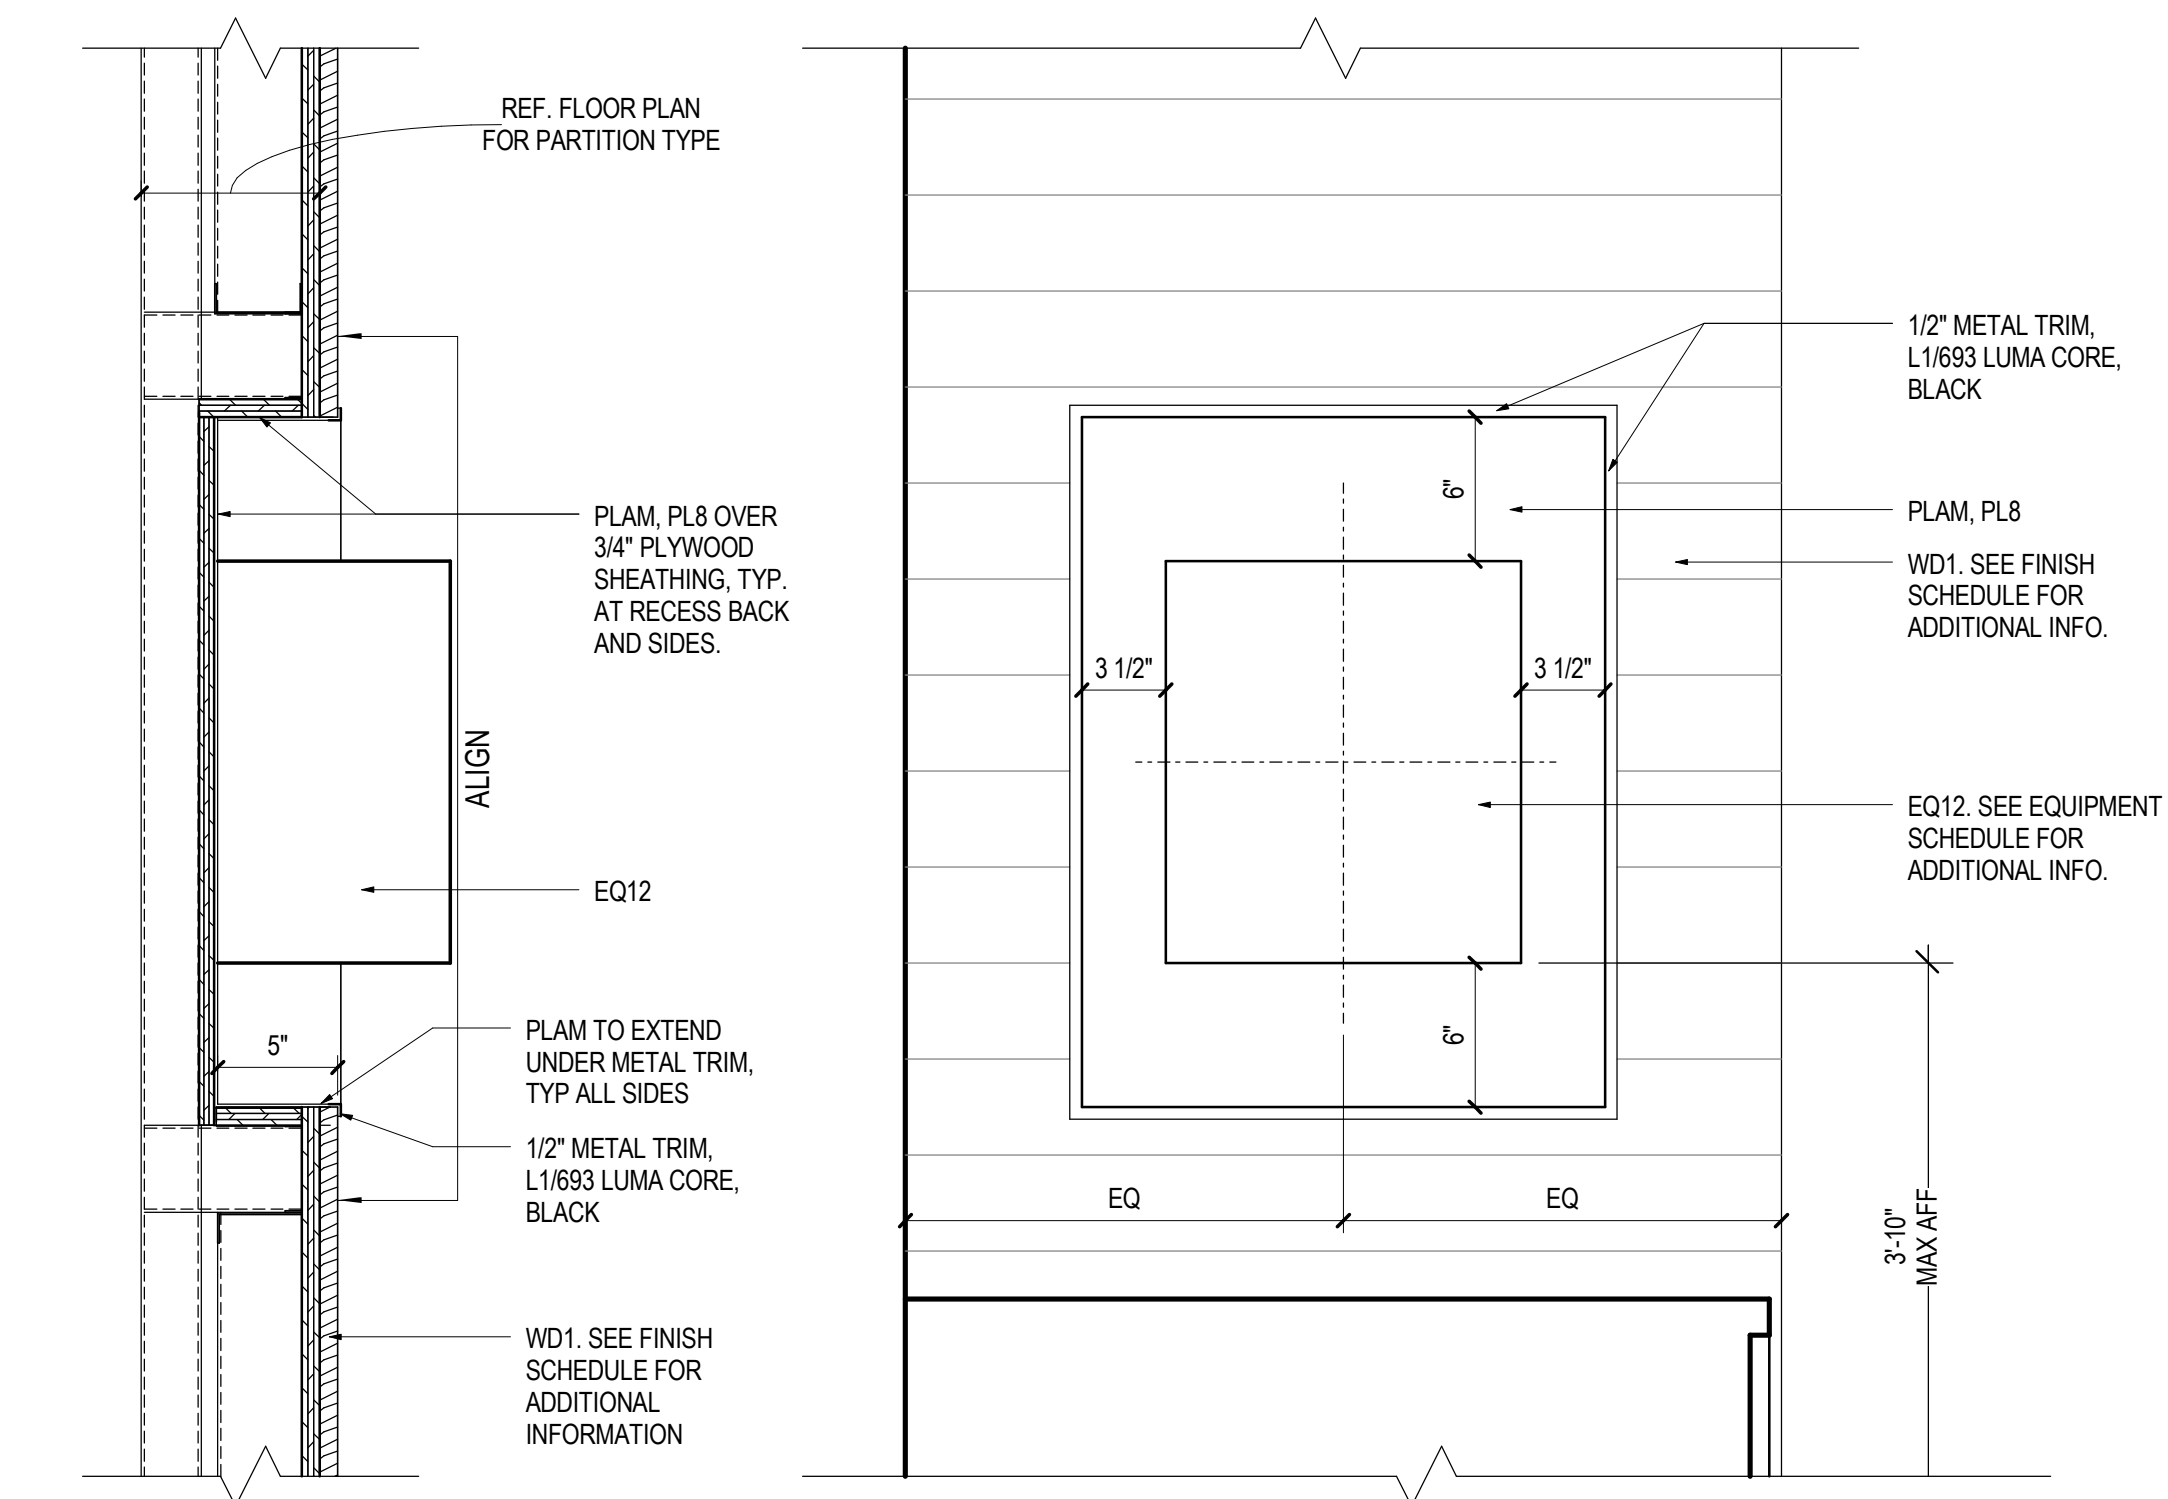

03 TYP. RECESSED PAPER TOWEL DISPENSER
SCALE: 1 1/2" = 1'-0"

- SHEET NOTES**
- TV NIC. GC TO PROVIDE BLOCKING AS REQUIRED. REFER TO AV REFERENCE DRAWINGS.
 - LIGHT FIXTURE. REFER TO ELECTRICAL DRAWINGS, TYP. CONFIRM BOTTOM OF HEIGHT FIXTURE WITH ARCHITECT PRIOR TO INSTALLATION, TYP.
 - SEAM OF SLAB SS1. CONTRACTOR TO SUBMIT LOCATION WITH SHOP DRAWINGS TO ARCHITECT PRIOR TO INSTALLATION.
 - TRASH PULL CABINET WITH COYLE AND COMPANY ALUMINUM 1 3/4" X 1 3/4" SIGNAGE; DE-F.0 TRASH ID. SIGNAGE PLACED BELOW HARDWARE. GC TO SUBMIT SIGNAGE PRODUCT DATE SUBMITTAL BEFORE ORDERING.
 - RECYCLE PULL CABINET WITH COYLE AND COMPANY ALUMINUM 1 3/4" X 1 3/4" SIGNAGE; DE-F.3 TRASH ID. SIGNAGE PLACED BELOW HARDWARE. GC TO SUBMIT SIGNAGE PRODUCT DATE SUBMITTAL BEFORE ORDERING.
 - WD1 TO CONTINUE APPLICATION ON UNDERSIDE OF SOFFIT
 - RECESSED PAPER TOWEL DISPENSER, CFC1
 - WATER BOX AT COUNTER. REFER TO PLUMBING DRAWING
 - START LAYOUT HERE


- GENERAL NOTES**
- REFER TO SHEETS SERIES A02.100, A02.200 AND I02.100 FOR CONSTRUCTION, REFLECTED CEILING AND FINISH PLAN GENERAL NOTES.
 - REFER TO FINISH PLAN FOR WALL BASE AS SCHEDULED, TYPICAL.

EQUIPMENT SCHEDULE

TYPE MARK	DESCRIPTION	PROVIDED BY	INSTALLED BY
EQ2	COFFEE MAKER	OWNER	OWNER
EQ02	REFRIGERATOR	OWNER	OWNER
EQ03	ICE MAKER	OWNER	GC
EQ05	MICROWAVE	OWNER	OWNER
EQ06	UNDERCOUNTER REFRIGERATOR	OWNER	GC
EQ10	COPIER - FLOOR STANDING	OWNER	OWNER
EQ11	TRASH RECYCLING BIN	OWNER	OWNER
EQ12	DISPENSER, PAPER TOWEL, IR TOUCHLESS	OWNER	OWNER

EQUIPMENT SCHEDULE

TYPE MARK	DESCRIPTION	PROVIDED BY	INSTALLED BY
EQ13	COUNTER MOUNTED AUTOMATIC SOAP DISPENSER, TOP LOADING REFILL, BLACK MATTE FINISH	GC	GC
EQ14	DAY LOCKERS	OWNER	GC
EQ15	DISPENSER, SOAP, DISPOSABLE	OWNER	GC

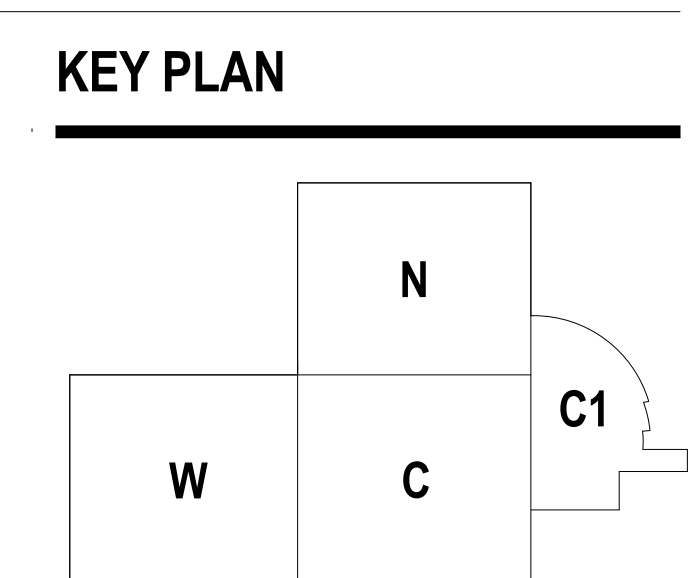

12/15/2017 2:28:48 PM I:\genstar\ad\projects\Revit\Level\A07\A07.203 - UNUM - PORTLAND - HO3_2016_25168.rvt