



03 TYPICAL COPY / PRINT - ENLARGED REFLECTED CEILING PLAN  
SCALE: 3/8" = 1'-0"

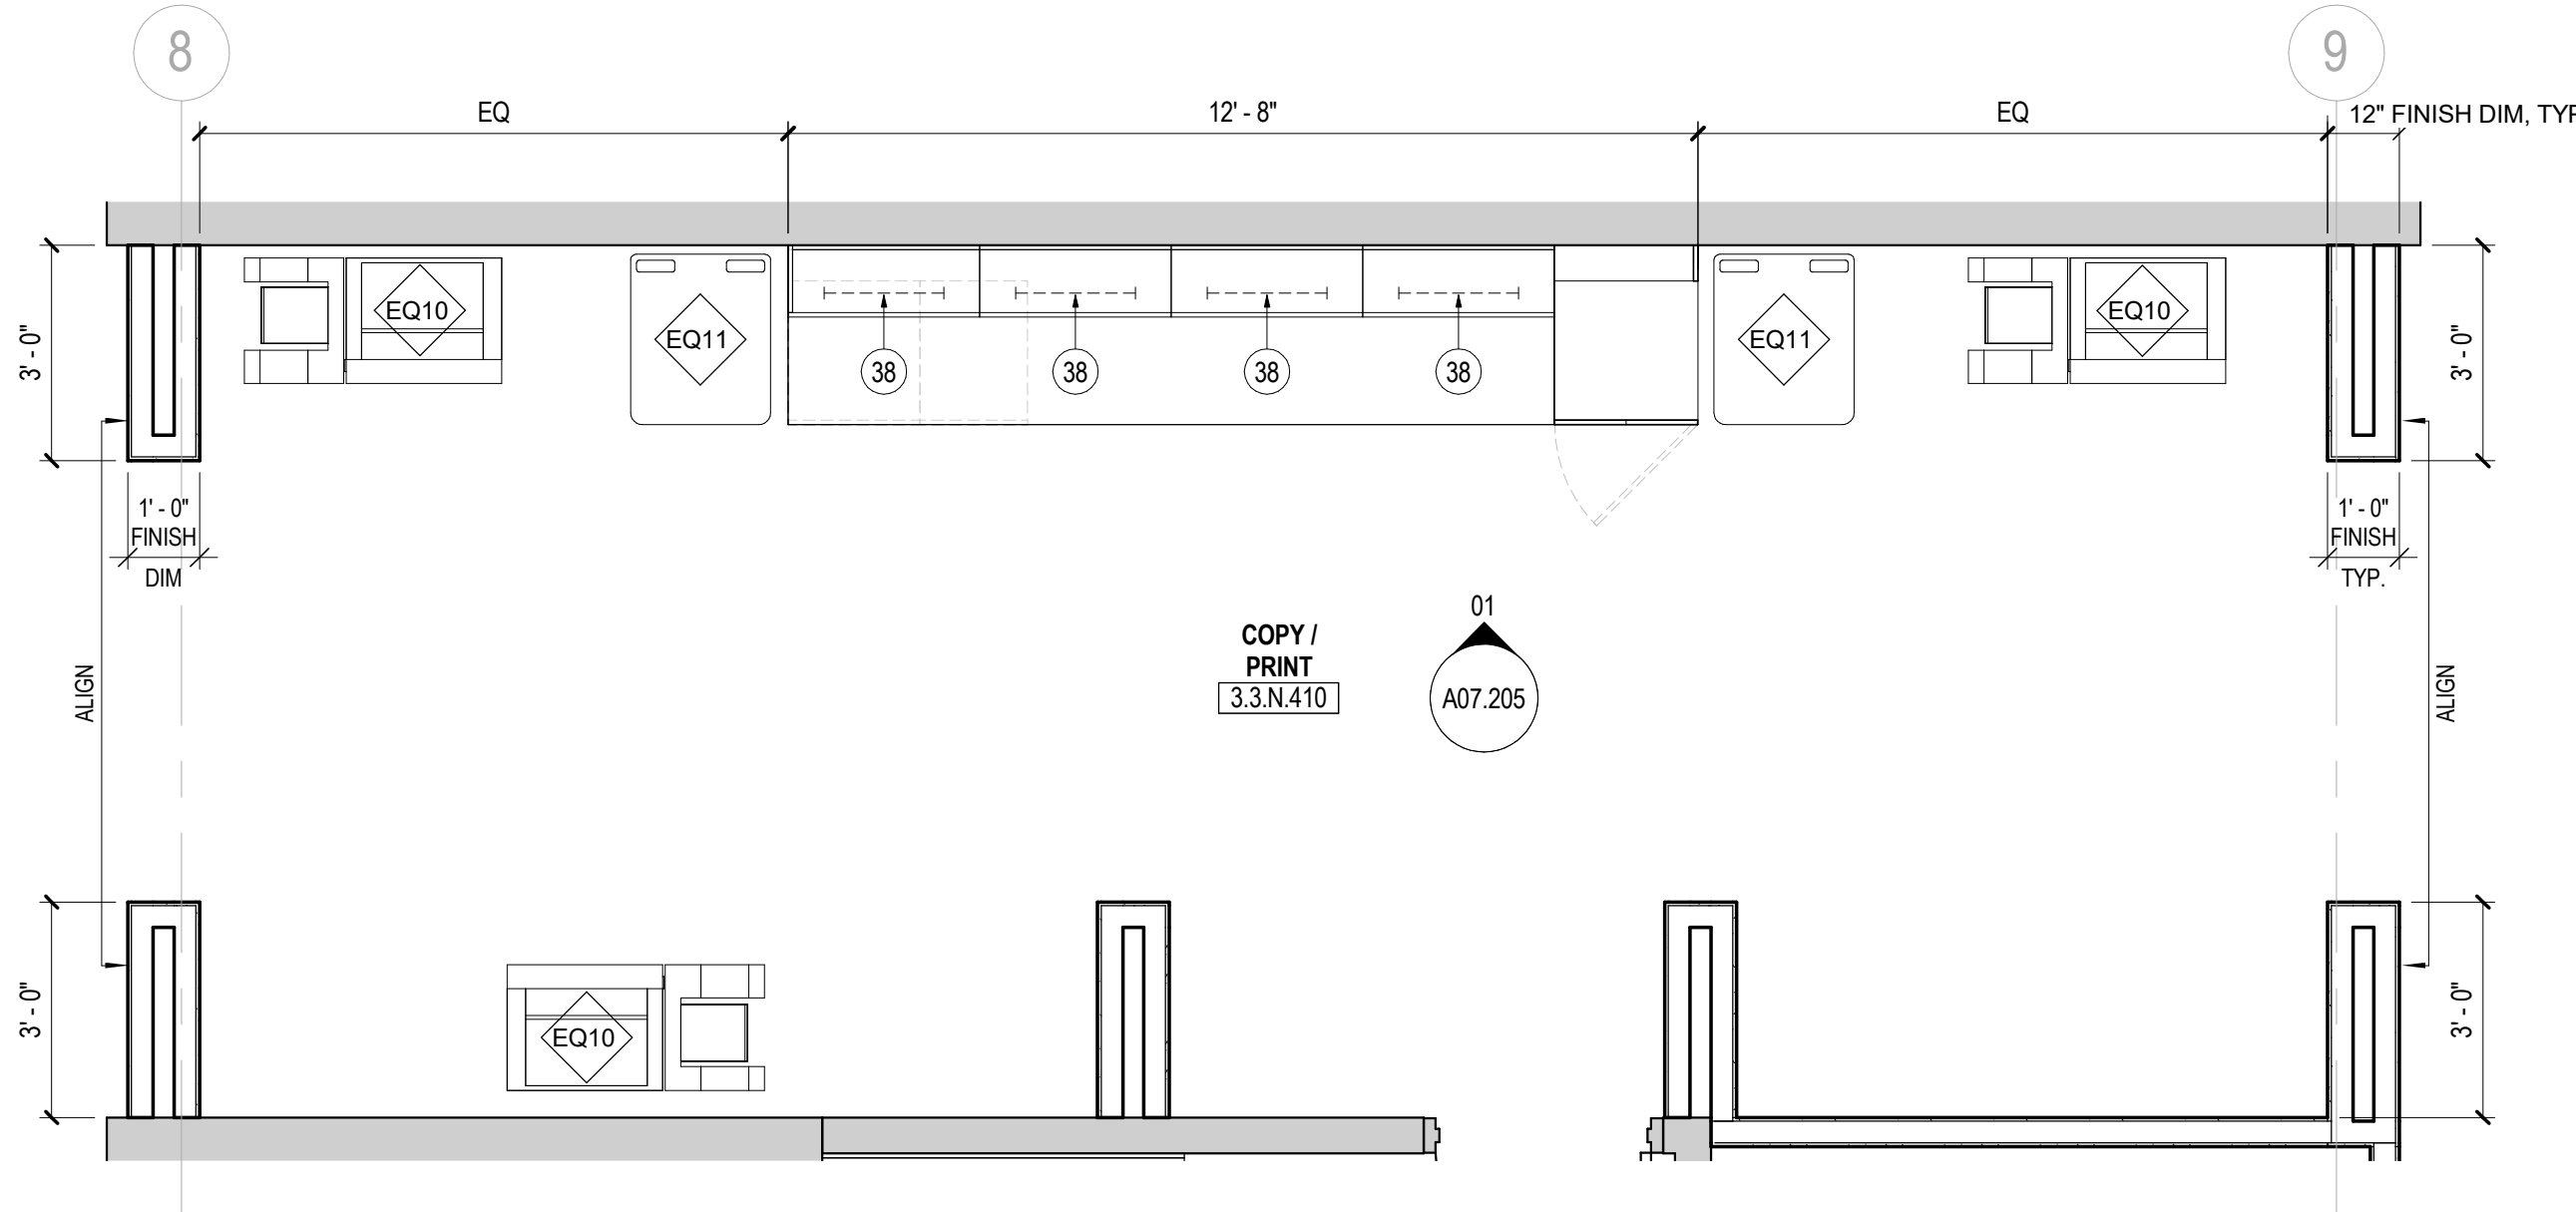

02 TYPICAL COPY / PRINT - ENLARGED FLOOR PLAN  
SCALE: 3/8" = 1'-0"

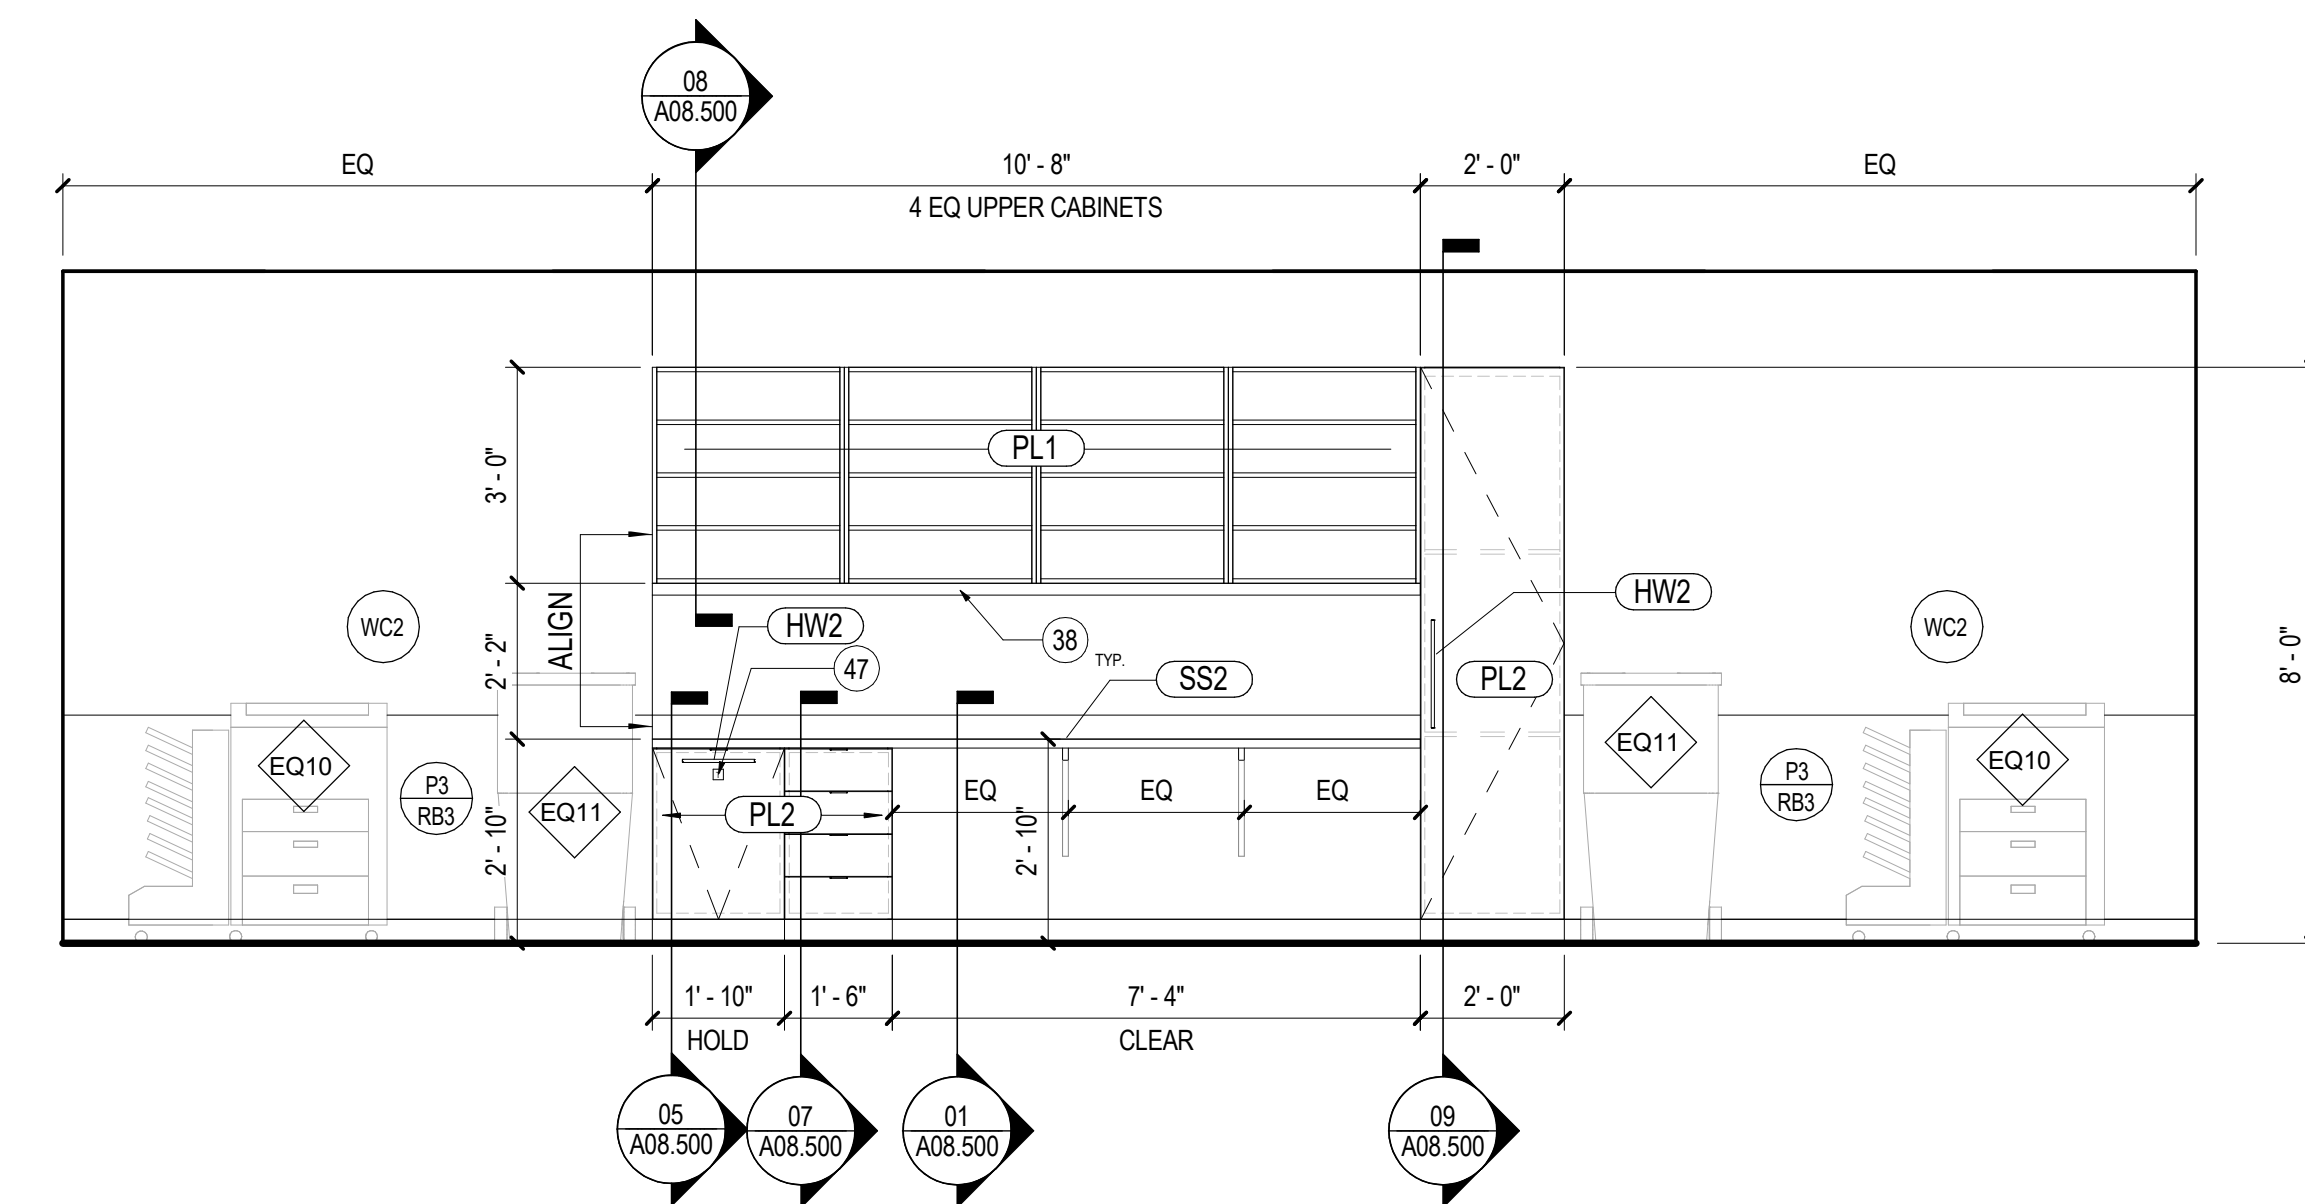

01 TYPICAL COPY / PRINT - MILLWORK ELEVATION  
SCALE: 3/8" = 1'-0"

**SHEET NOTES**

- 38 UNDER CABINET LIGHTING, TYP.
- 39 GYPSUM BOARD BULKHEAD 9'-0" A.F.F., TYP.
- 41 CENTER LIGHT IN ROOM.
- 47 TRASH PULL CABINET WITH COYLE AND COMPANY ALUMINUM 1 3/4" X 1 3/4" SIGNAGE; DE-F 0 TRASH ID. SIGNAGE PLACED BELOW HARDWARE. GC TO SUBMIT SIGNAGE PRODUCT DATE SUBMITTAL BEFORE ORDERING.


**GENERAL NOTES**

- A. REFER TO SHEETS SERIES A02.100, A02.200 AND I02.100 FOR CONSTRUCTION, REFLECTED CEILING AND FINISH PLAN GENERAL NOTES.
- B. REFER TO FINISH PLAN FOR WALL BASE AS SCHEDULED, TYPICAL.

EQUIPMENT SCHEDULE			
TYPE MARK	DESCRIPTION	PROVIDED BY	INSTALLED BY
EQ2	COFFEE MAKER	OWNER	OWNER
EQ02	REFRIGERATOR	OWNER	OWNER
EQ03	ICE MAKER	OWNER	GC
EQ05	MICROWAVE	OWNER	OWNER
EQ06	UNDERCOUNTER REFRIGERATOR	OWNER	GC
EQ10	COPIER - FLOOR STANDING	OWNER	OWNER
EQ11	TRASH RECYCLING BIN	OWNER	OWNER
EQ12	DISPENSER, PAPER TOWEL, IR TOUCHLESS	OWNER	OWNER


EQUIPMENT SCHEDULE			
TYPE MARK	DESCRIPTION	PROVIDED BY	INSTALLED BY
EQ13	COUNTER MOUNTED AUTOMATIC SOAP DISPENSER, TOP LOADING REFILL, BLACK MATTE FINISH	GC	GC
EQ14	DAY LOCKERS	OWNER	GC
EQ15	DISPENSER, SOAP, DISPOSABLE	OWNER	GC

**KEY PLAN**

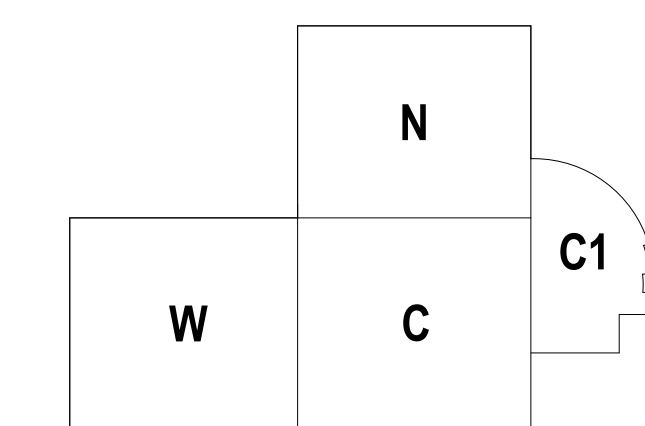

Date	Description
12/15/17	ISSUE FOR PERMIT & CONSTRUCTION

Seal / Signature

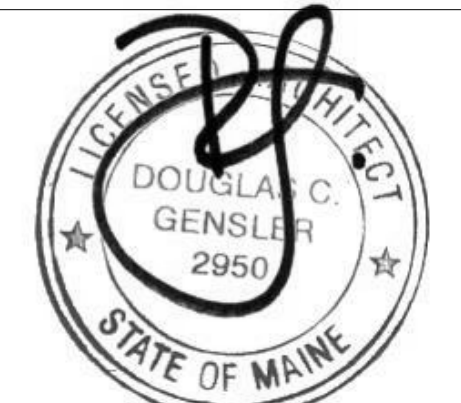

Project Name  
Unum Workplace Transformation - Phase 2 & 3 (HO2 & HO3)  
Project Number  
59.6481.003

Description  
ENLARGED PLANS AND ELEVATIONS - TYPICAL COPY / PRINT

Scale  
3/8" = 1'-0"

**A07.205**

12/15/2017 2:27:24 PM I:\gensler\ad\projects\Revit\Unum\Unum\A07.205\A07.205.1003 - UNUM - PORTLAND - HO3\_2016\_25168.rvt