




04 MILLWORK TABLE - OPEN COLLAB
SCALE: 3/8" = 1'-0"

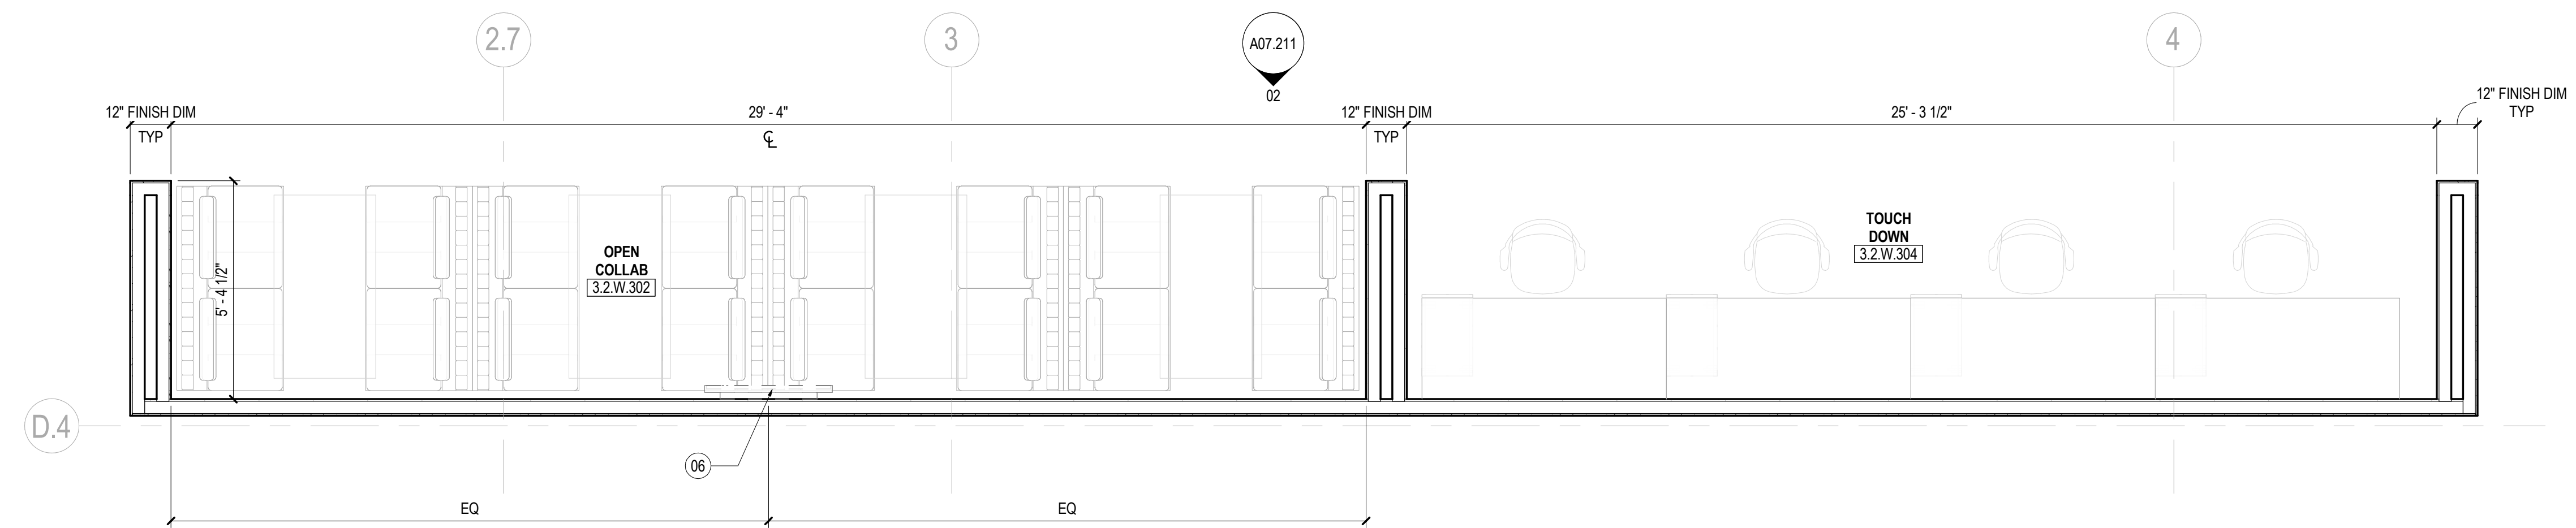


01 TYPICAL OPEN COLLAB & TOUCH DOWN - ENLARGED FLOOR PLAN
SCALE: 3/8" = 1'-0"

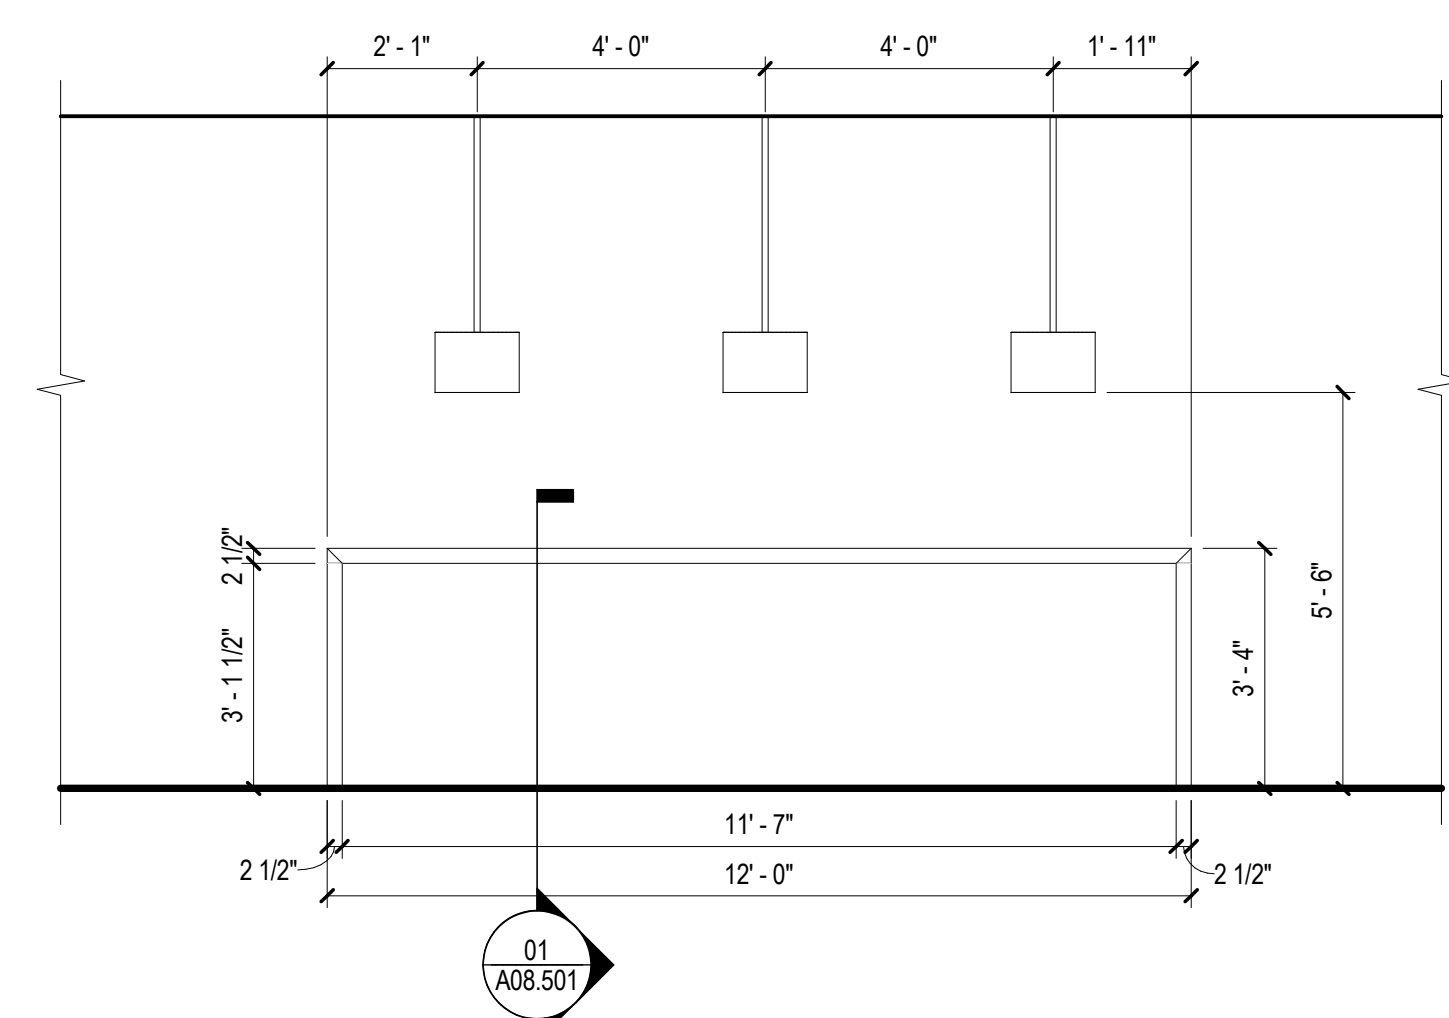

05 MILLWORK TABLE - OPEN COLLAB
SCALE: 3/8" = 1'-0"

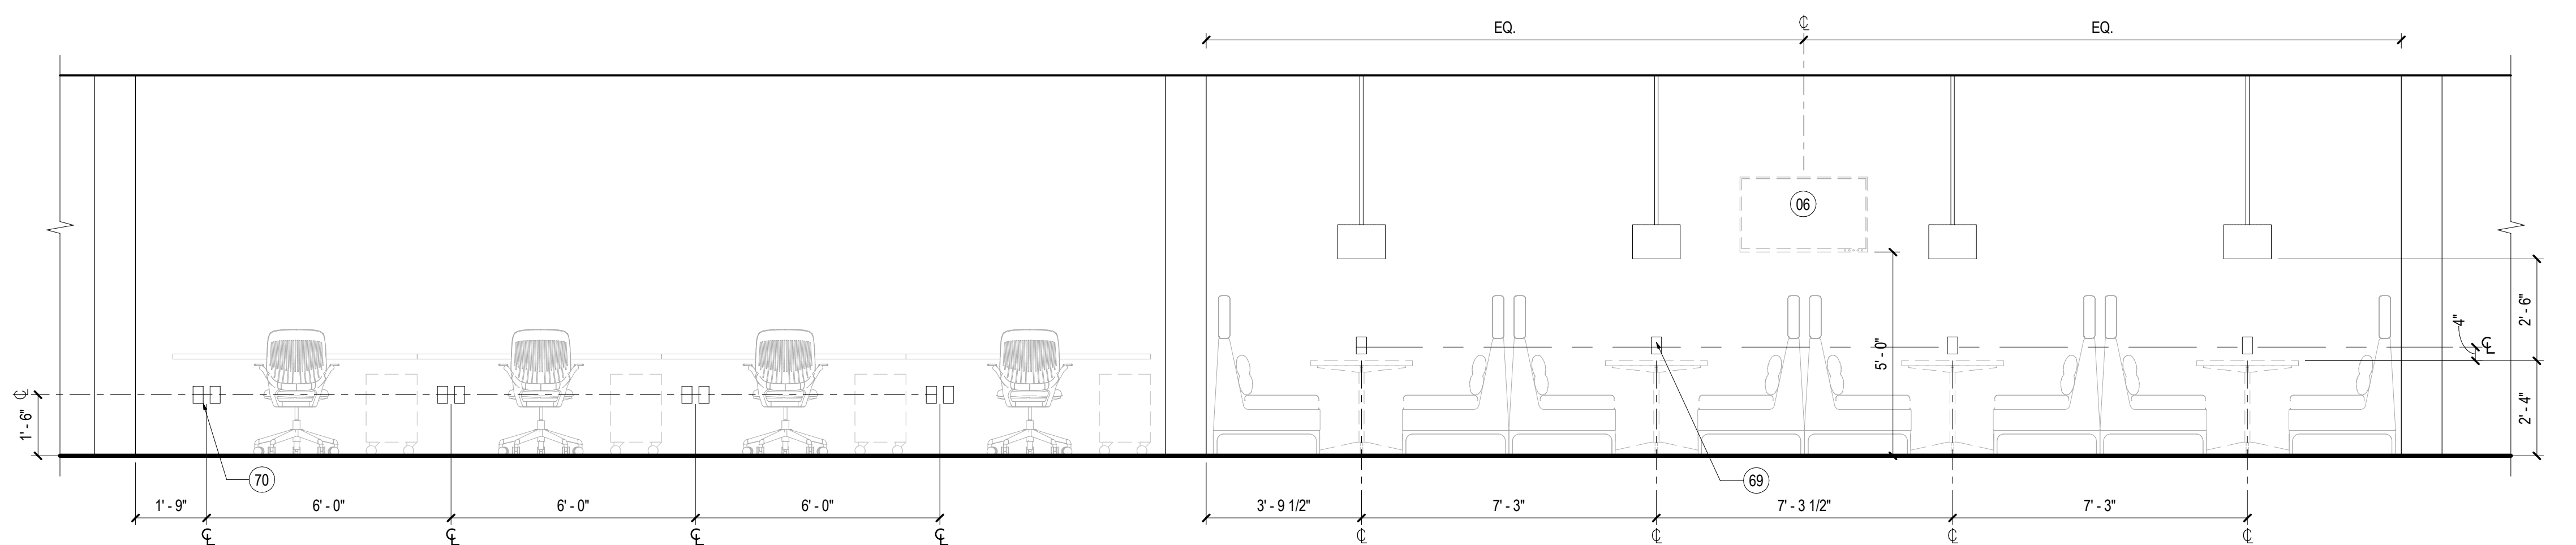

02 TYP. OPEN COLLAB W/ BOOTHS & TOUCH DOWN - INTERIOR ELEVATION
SCALE: 3/8" = 1'-0"

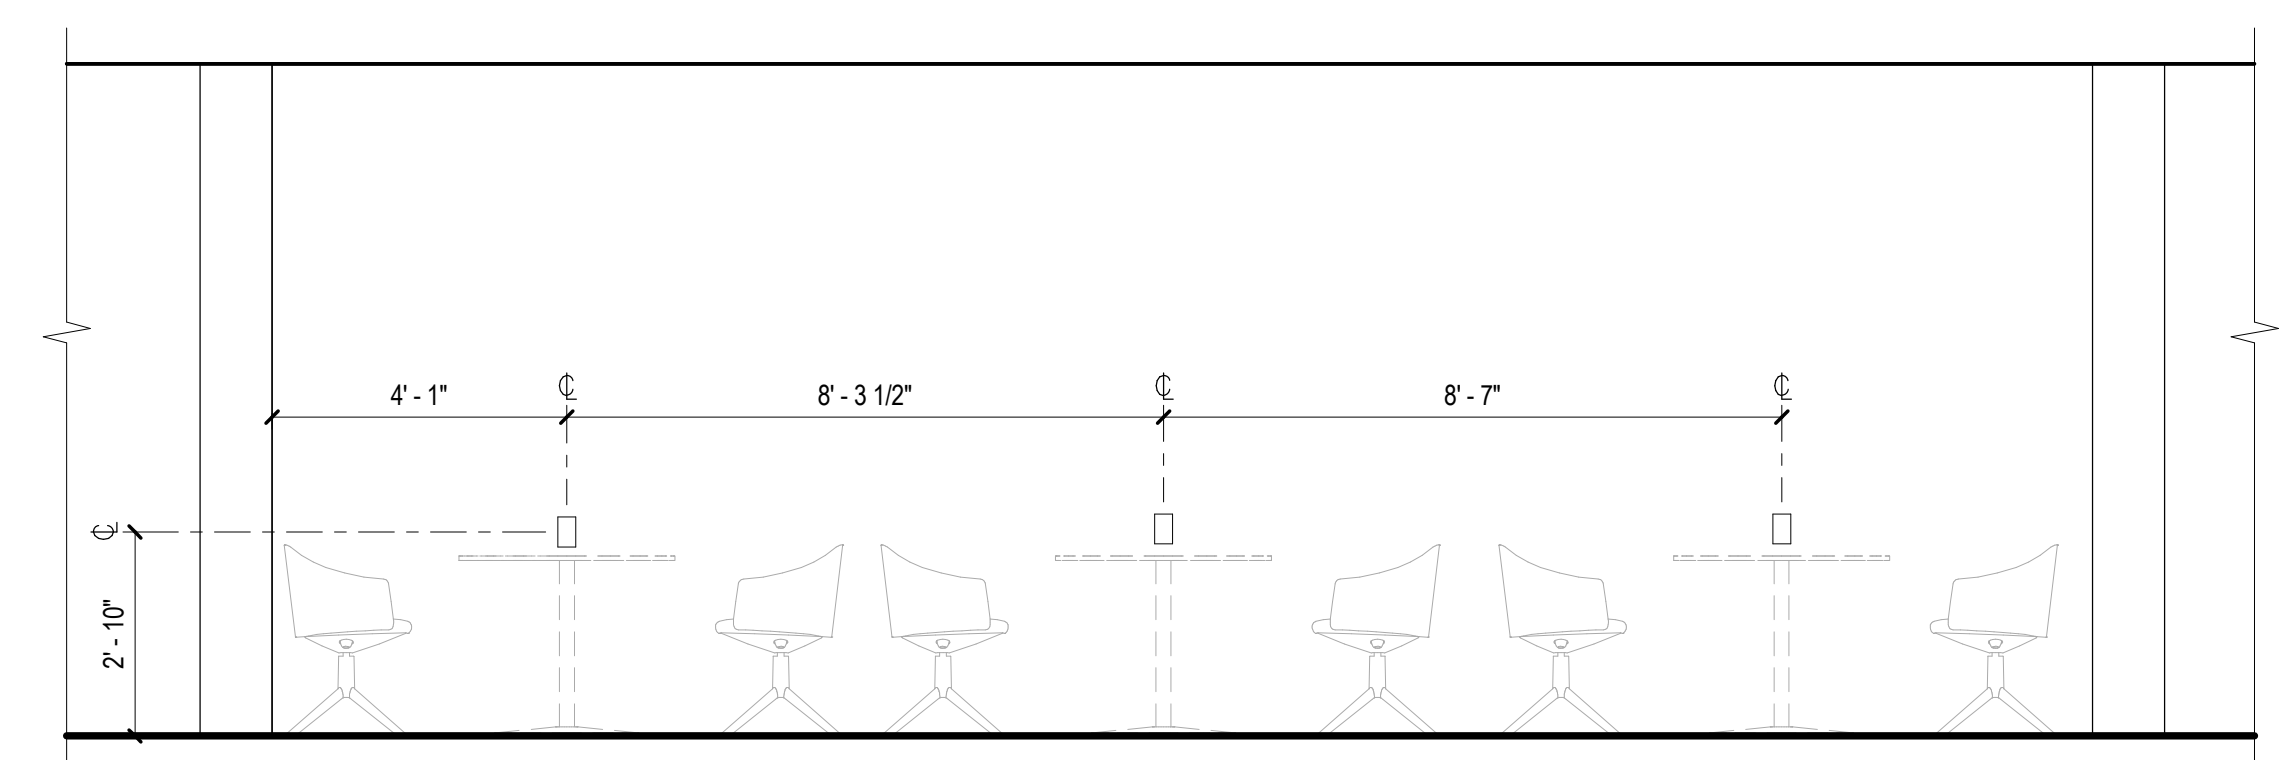

03 TYP. OPEN COLLAB W/O BOOTHS - INTERIOR ELEVATION
SCALE: 3/8" = 1'-0"

SHEET NOTES

- 06 TV NIC, GC TO PROVIDE BLOCKING AS REQUIRED. REFER TO AV REFERENCE DRAWINGS.
- 09 DUPLEX OUTLETS TO ALIGN WITH CENTERLINE OF TABLE
- 70 PAIR DATA AND POWER TOGETHER, TYPICAL


GENERAL NOTES

- A. REFER TO SHEETS SERIES A02.100, A02.200 AND I02.100 FOR CONSTRUCTION, REFLECTED CEILING AND FINISH PLAN GENERAL NOTES.
- B. REFER TO FINISH PLAN FOR WALL BASE AS SCHEDULED, TYPICAL.

EQUIPMENT SCHEDULE			
TYPE MARK	DESCRIPTION	PROVIDED BY	INSTALLED BY
EQ2	COFFEE MAKER	OWNER	OWNER
EQ02	REFRIGERATOR	OWNER	OWNER
EQ03	ICE MAKER	OWNER	GC
EQ05	MICROWAVE	OWNER	OWNER
EQ06	UNDERCOUNTER REFRIGERATOR	OWNER	GC
EQ10	COPIER - FLOOR STANDING	OWNER	OWNER
EQ11	TRASH RECYCLING BIN	OWNER	OWNER
EQ12	DISPENSER, PAPER TOWEL, IR TOUCHLESS	OWNER	OWNER


EQUIPMENT SCHEDULE			
TYPE MARK	DESCRIPTION	PROVIDED BY	INSTALLED BY
EQ13	COUNTER MOUNTED AUTOMATIC SOAP DISPENSER, TOP LOADING	GC	GC
EQ14	REFILL, BLACK MATTE FINISH	OWNER	GC
EQ15	DISPENSER, SOAP, DISPOSABLE	OWNER	GC

KEY PLAN

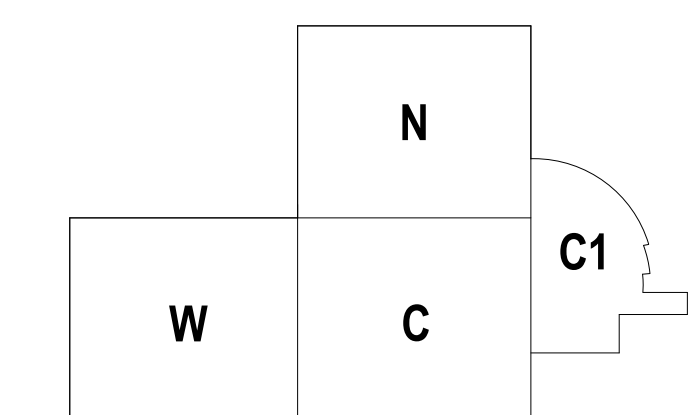

Date	Description
12/15/17	ISSUE FOR PERMIT & CONSTRUCTION

Seal / Signature

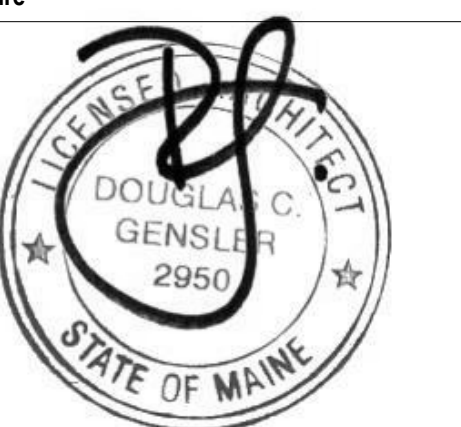

Project Name

Unum Workplace Transformation
- Phase 2 & 3 (HO2 & HO3)

Project Number

59.6481.003

Description

ENLARGED PLANS AND ELEVATIONS -
OPEN COLLAB, TOUCH DOWNS

Scale

3/8" = 1'-0"

A07.211