




05 WALL MOUNTED TV - SECTION
SCALE: 3/8" = 1'-0"

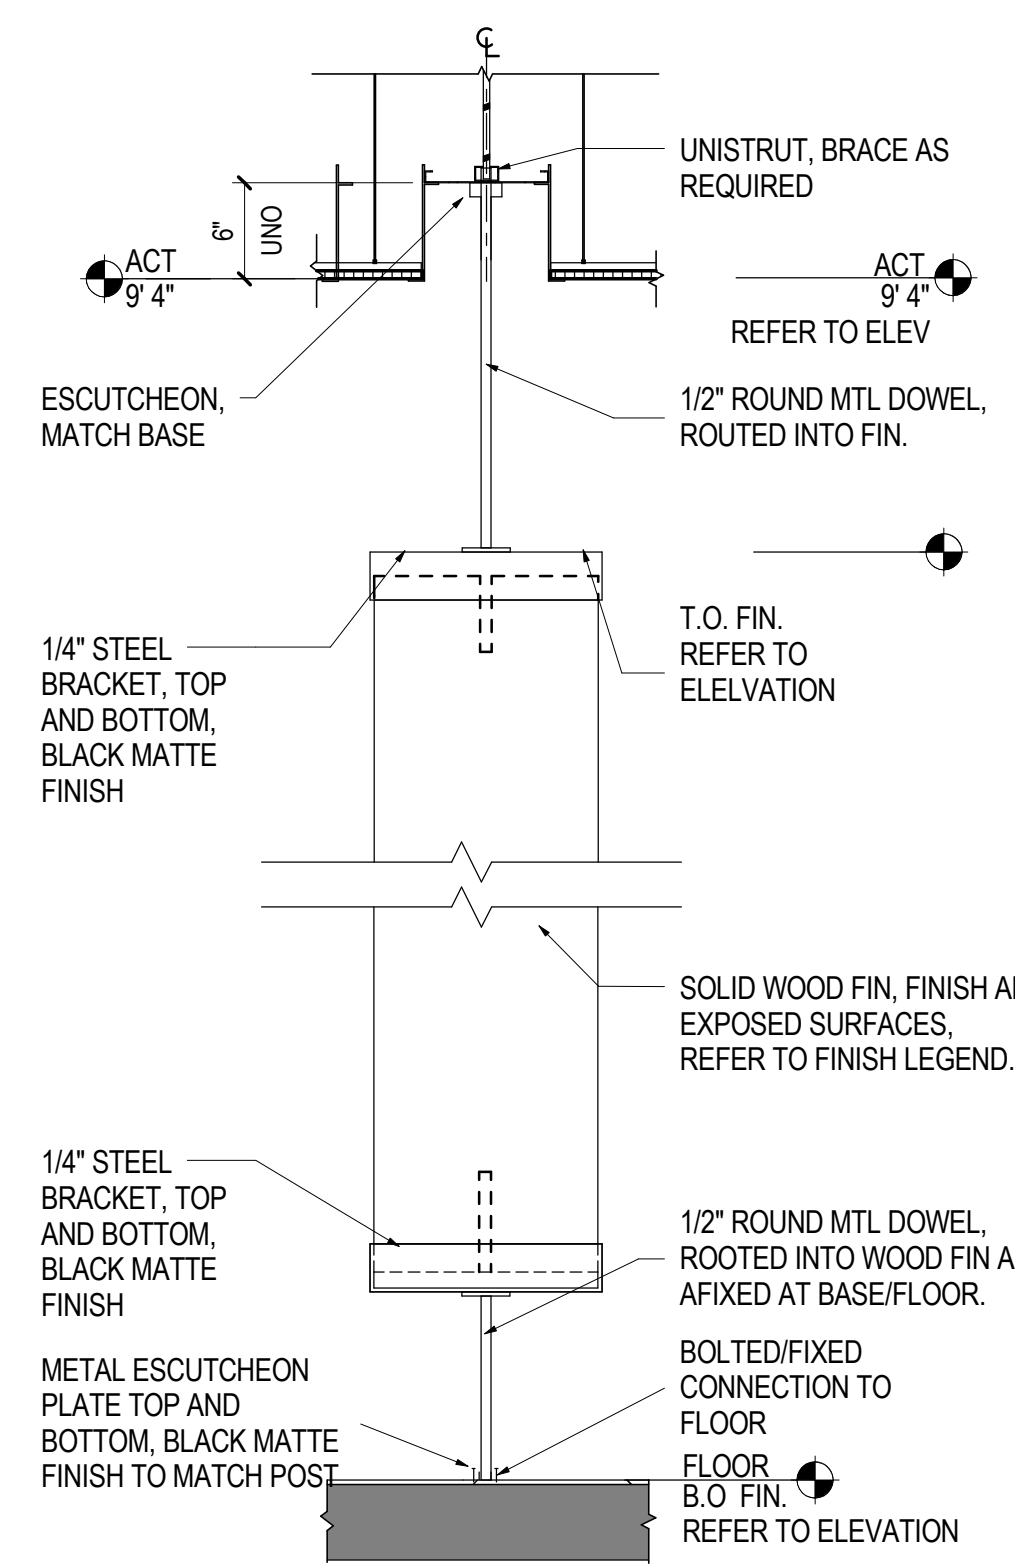


03 FIN DETAIL @ BASE AND ACT
SCALE: 1" = 1'-0"

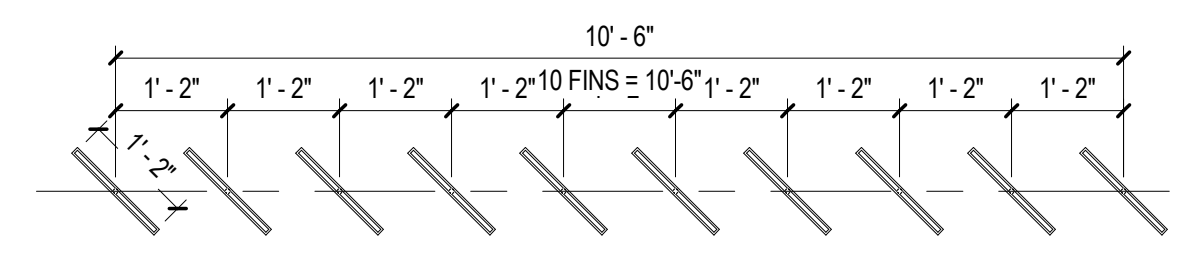

01 TYPICAL FIN - ENLARGED FLOOR PLAN
SCALE: 1/2" = 1'-0"

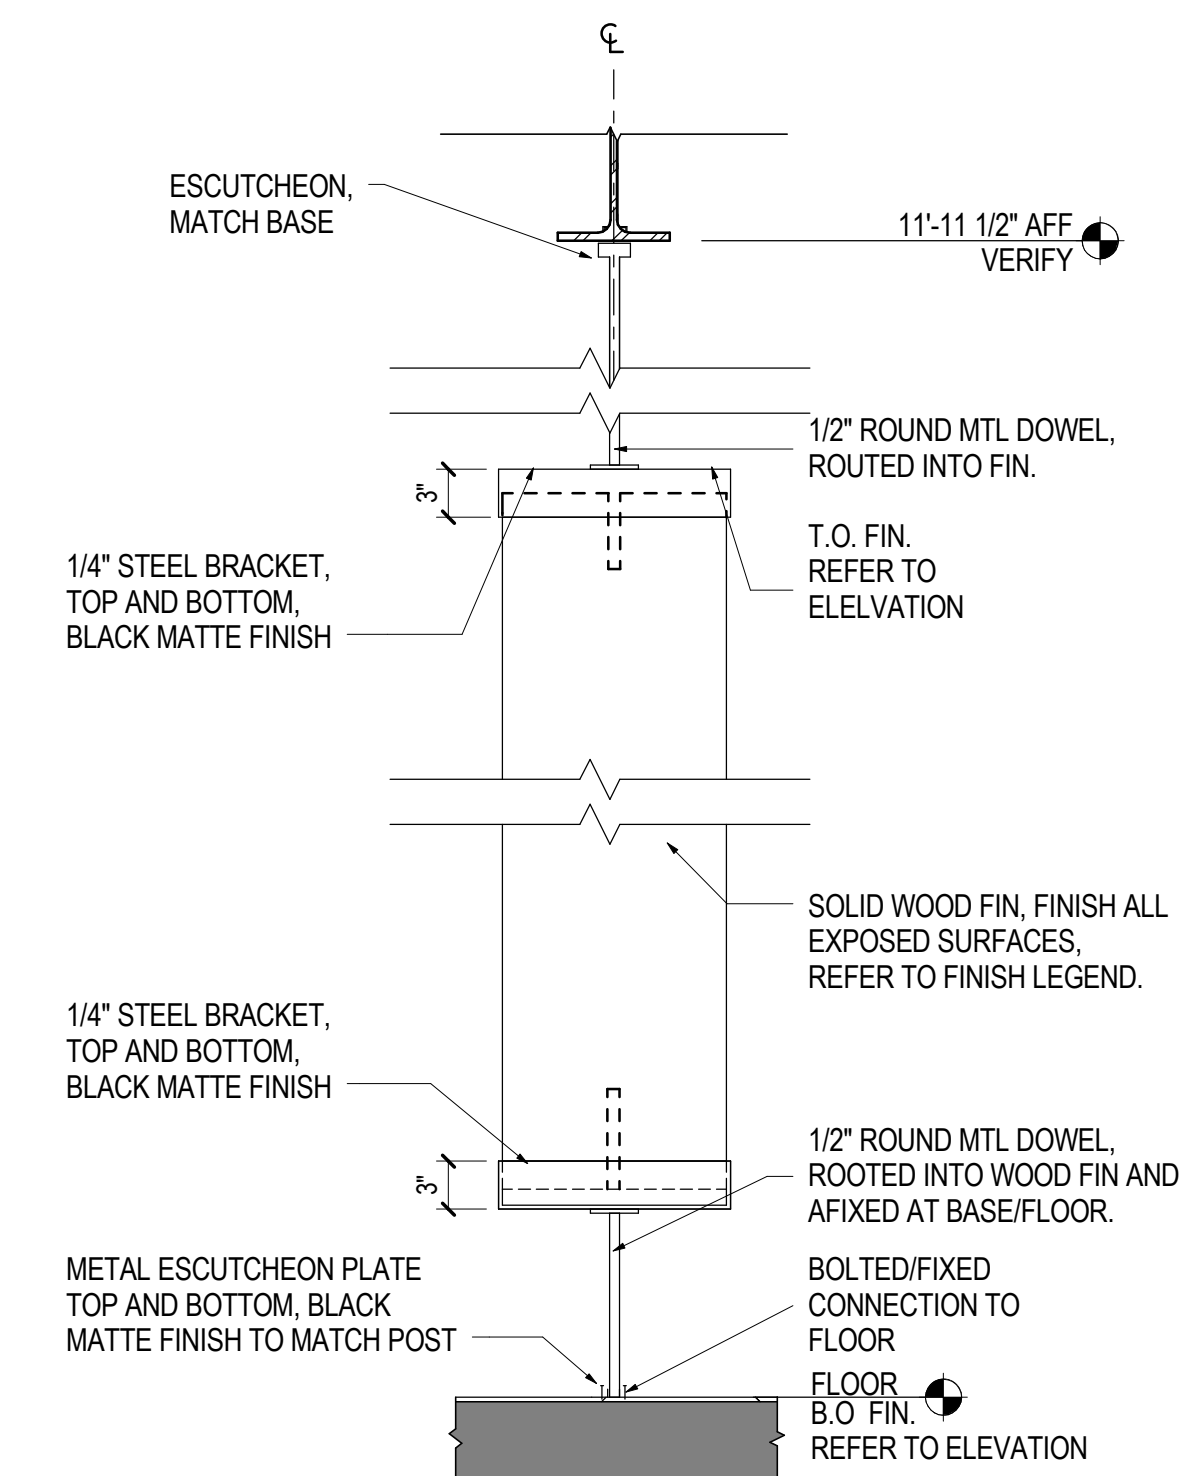


04 FIN DETAIL @ BASE AND OPEN CEILING
SCALE: 1" = 1'-0"

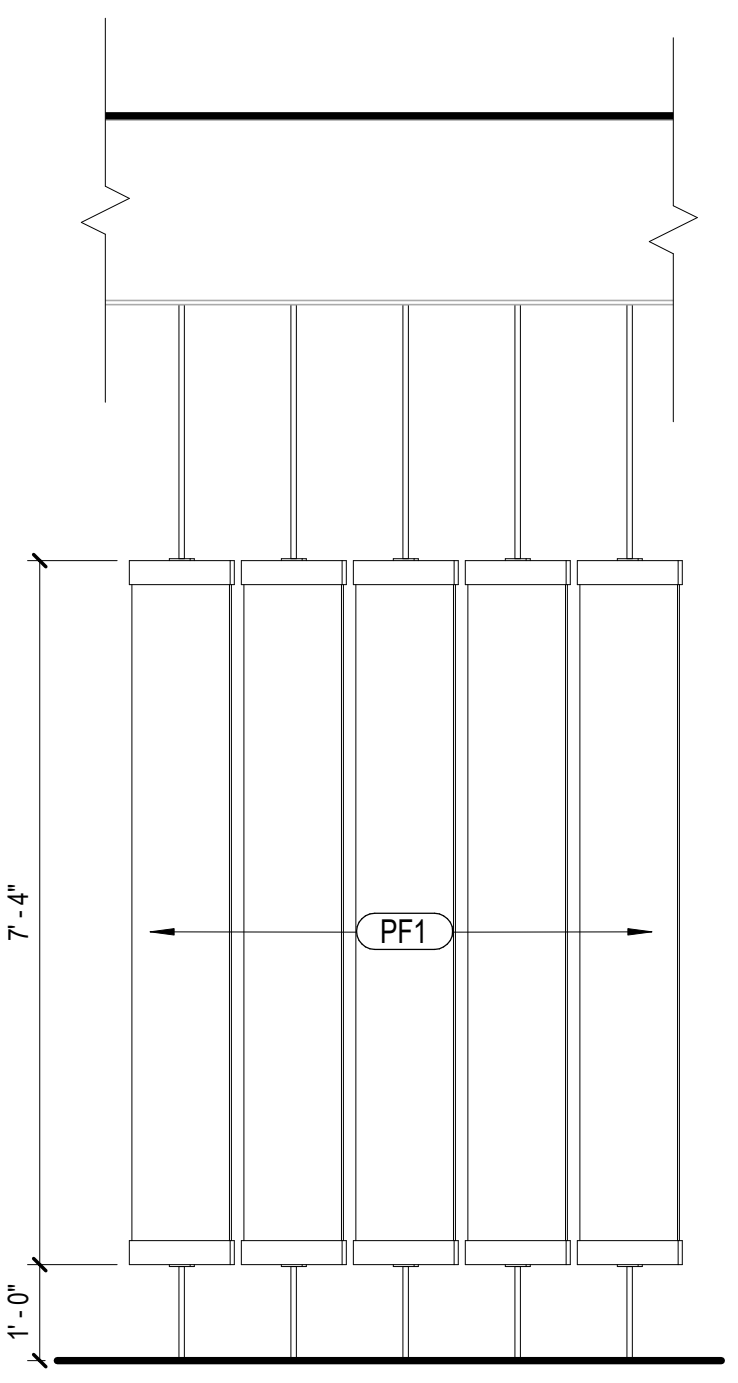

02 TYPICAL FIN - ELEVATION
SCALE: 1/2" = 1'-0"

Date	Description
12/15/17	ISSUE FOR PERMIT & CONSTRUCTION

Seal / Signature

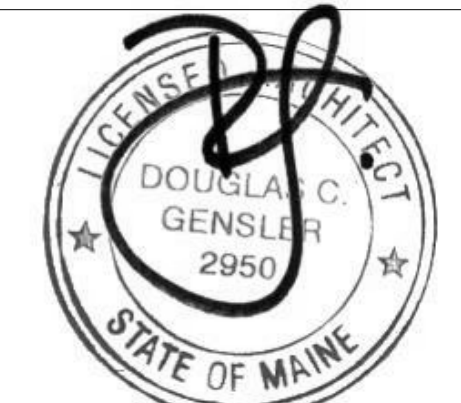

Project Name

Unum Workplace Transformation - Phase 2 & 3 (HO2 & HO3)

Project Number

59.6481.003

Description

DETAILS - FINS AND TV

Scale

As indicated

A08.600