


GROUND FLOOR PLAN WEST – FIRE PROTECTION
F3.100 1/8"=1'-0"

LEGEND NOTES:
(APPLY THIS SHEET ONLY)

- ① RELOCATE EXISTING HEADS IN THIS AREA TO MEET COVERAGE REQUIREMENTS NOTED ABOVE. HEADS SHALL BE LINED UP IN A UNIFORM PATTERN AND COORDINATED WITH THE LIGHTS AND DIFFUSERS.

THERE IS NO SPRINKLER WORK IN THE HATCHED AREAS. LEGEND NOTES WITH LINES THROUGH THEM DO NOT APPLY TO THIS PROJECT.

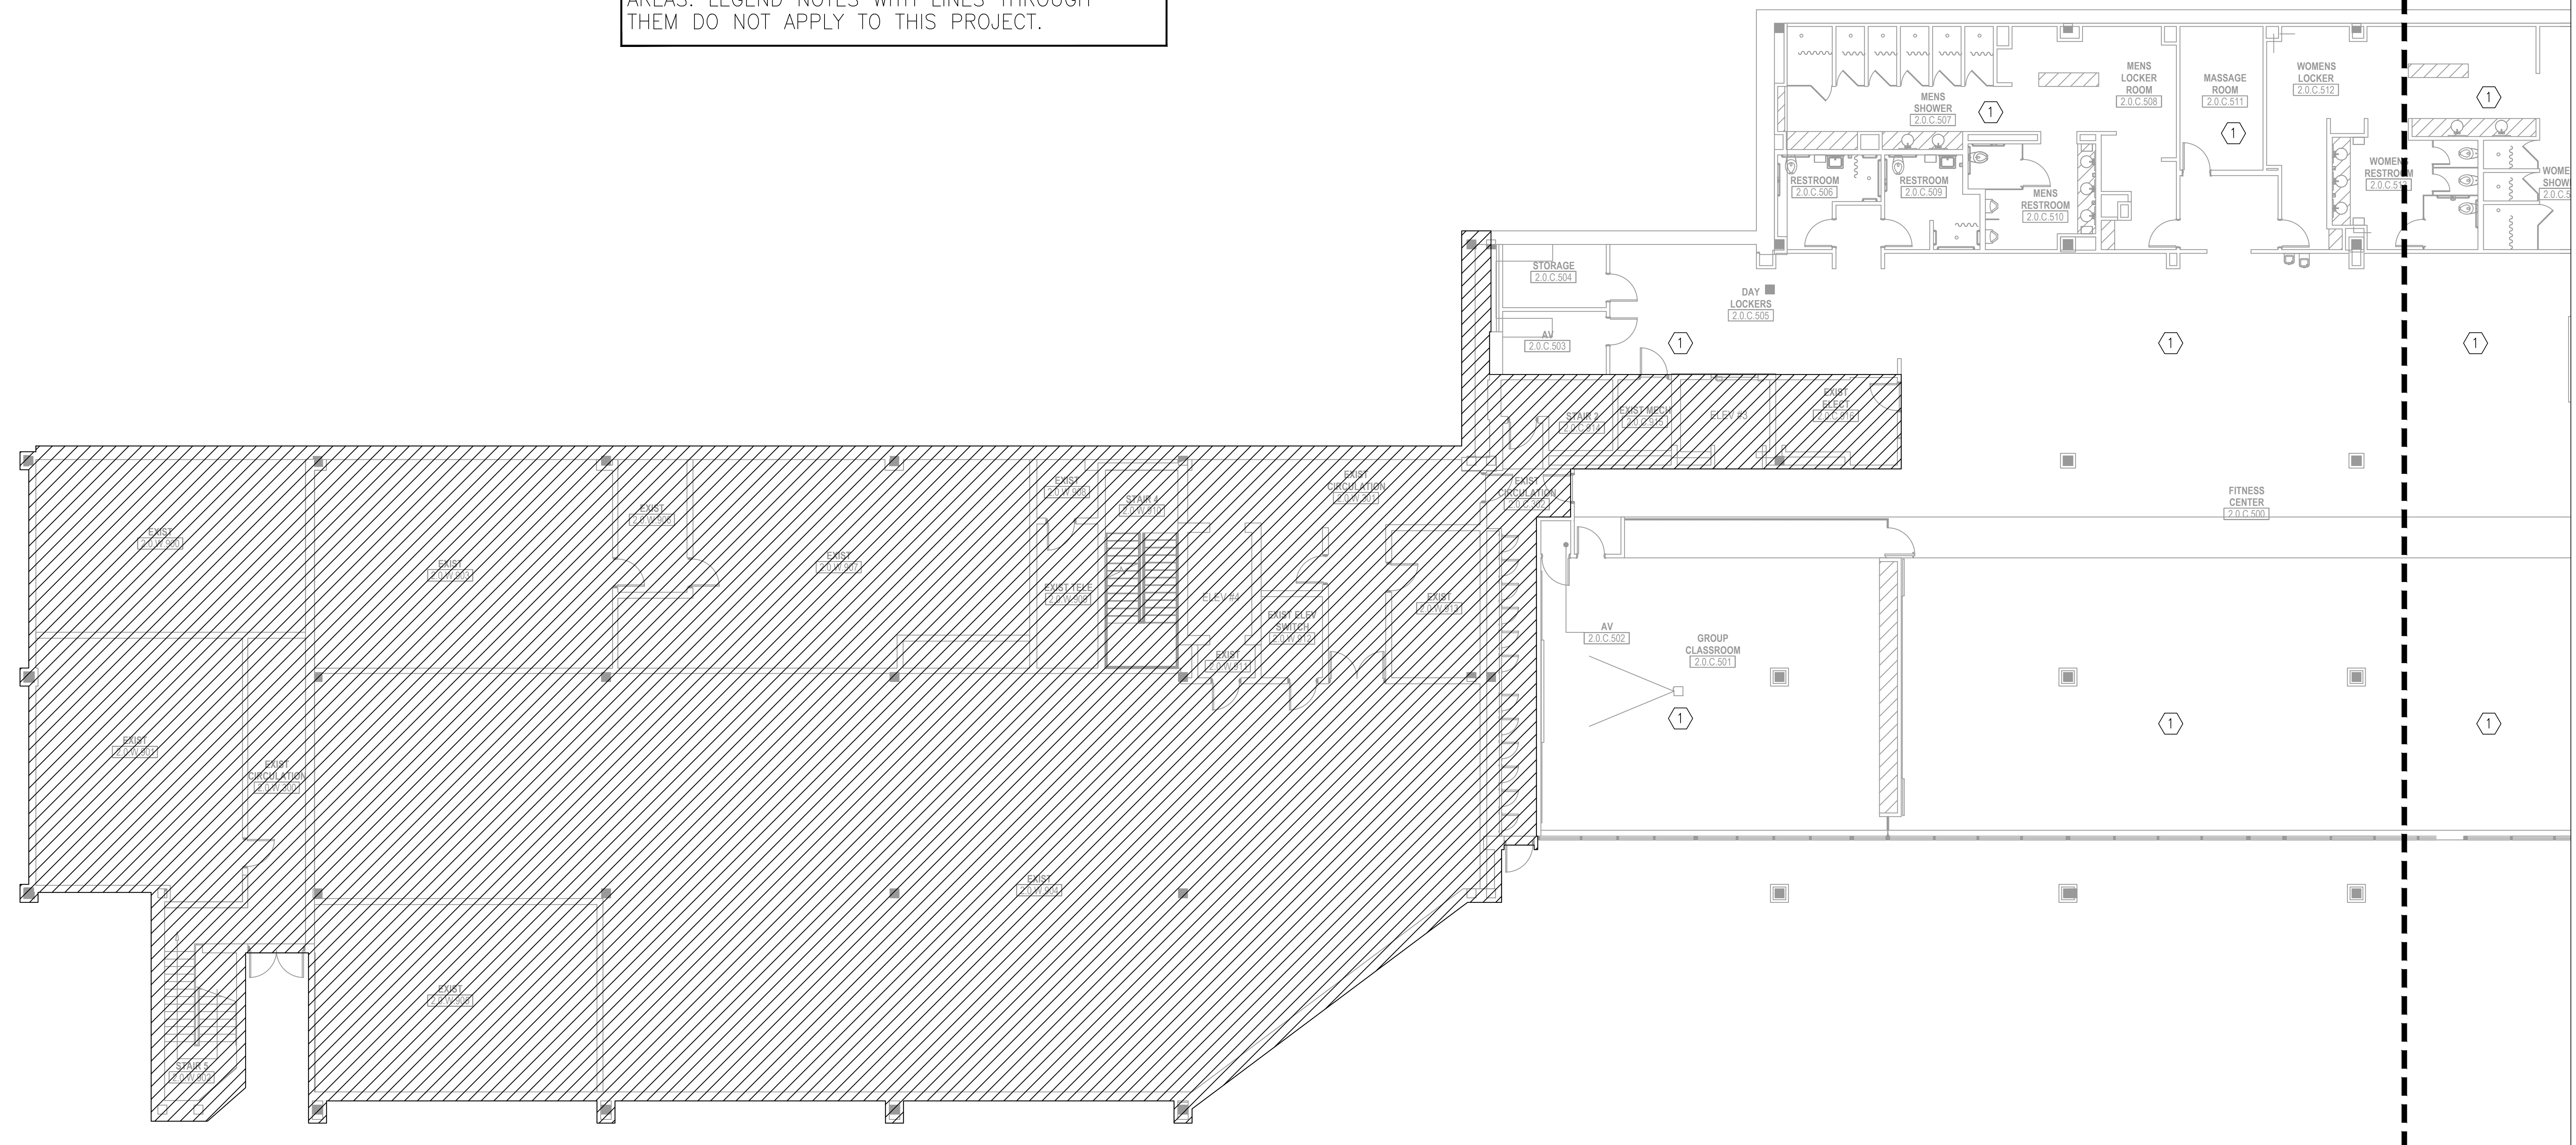

Date	Description
12.15.2017	ISSUE FOR PERMIT AND CONSTRUCTION

Seal / Signature



Project Name

Unum Workplace Transformation
- Phase 2 & 3 (HO2 & HO3)

Project Number
59.6481.003

Description
GROUND FLOOR PLAN (WEST) - FIRE PROTECTION

Scale