


SHEET NOTES



2211 Congress Street
Portland, ME 04122



214 North Tryon Street
Suite 2320
Charlotte, NC 28202
United States
Tel: 704.377.2725
Fax: 704.377.2807

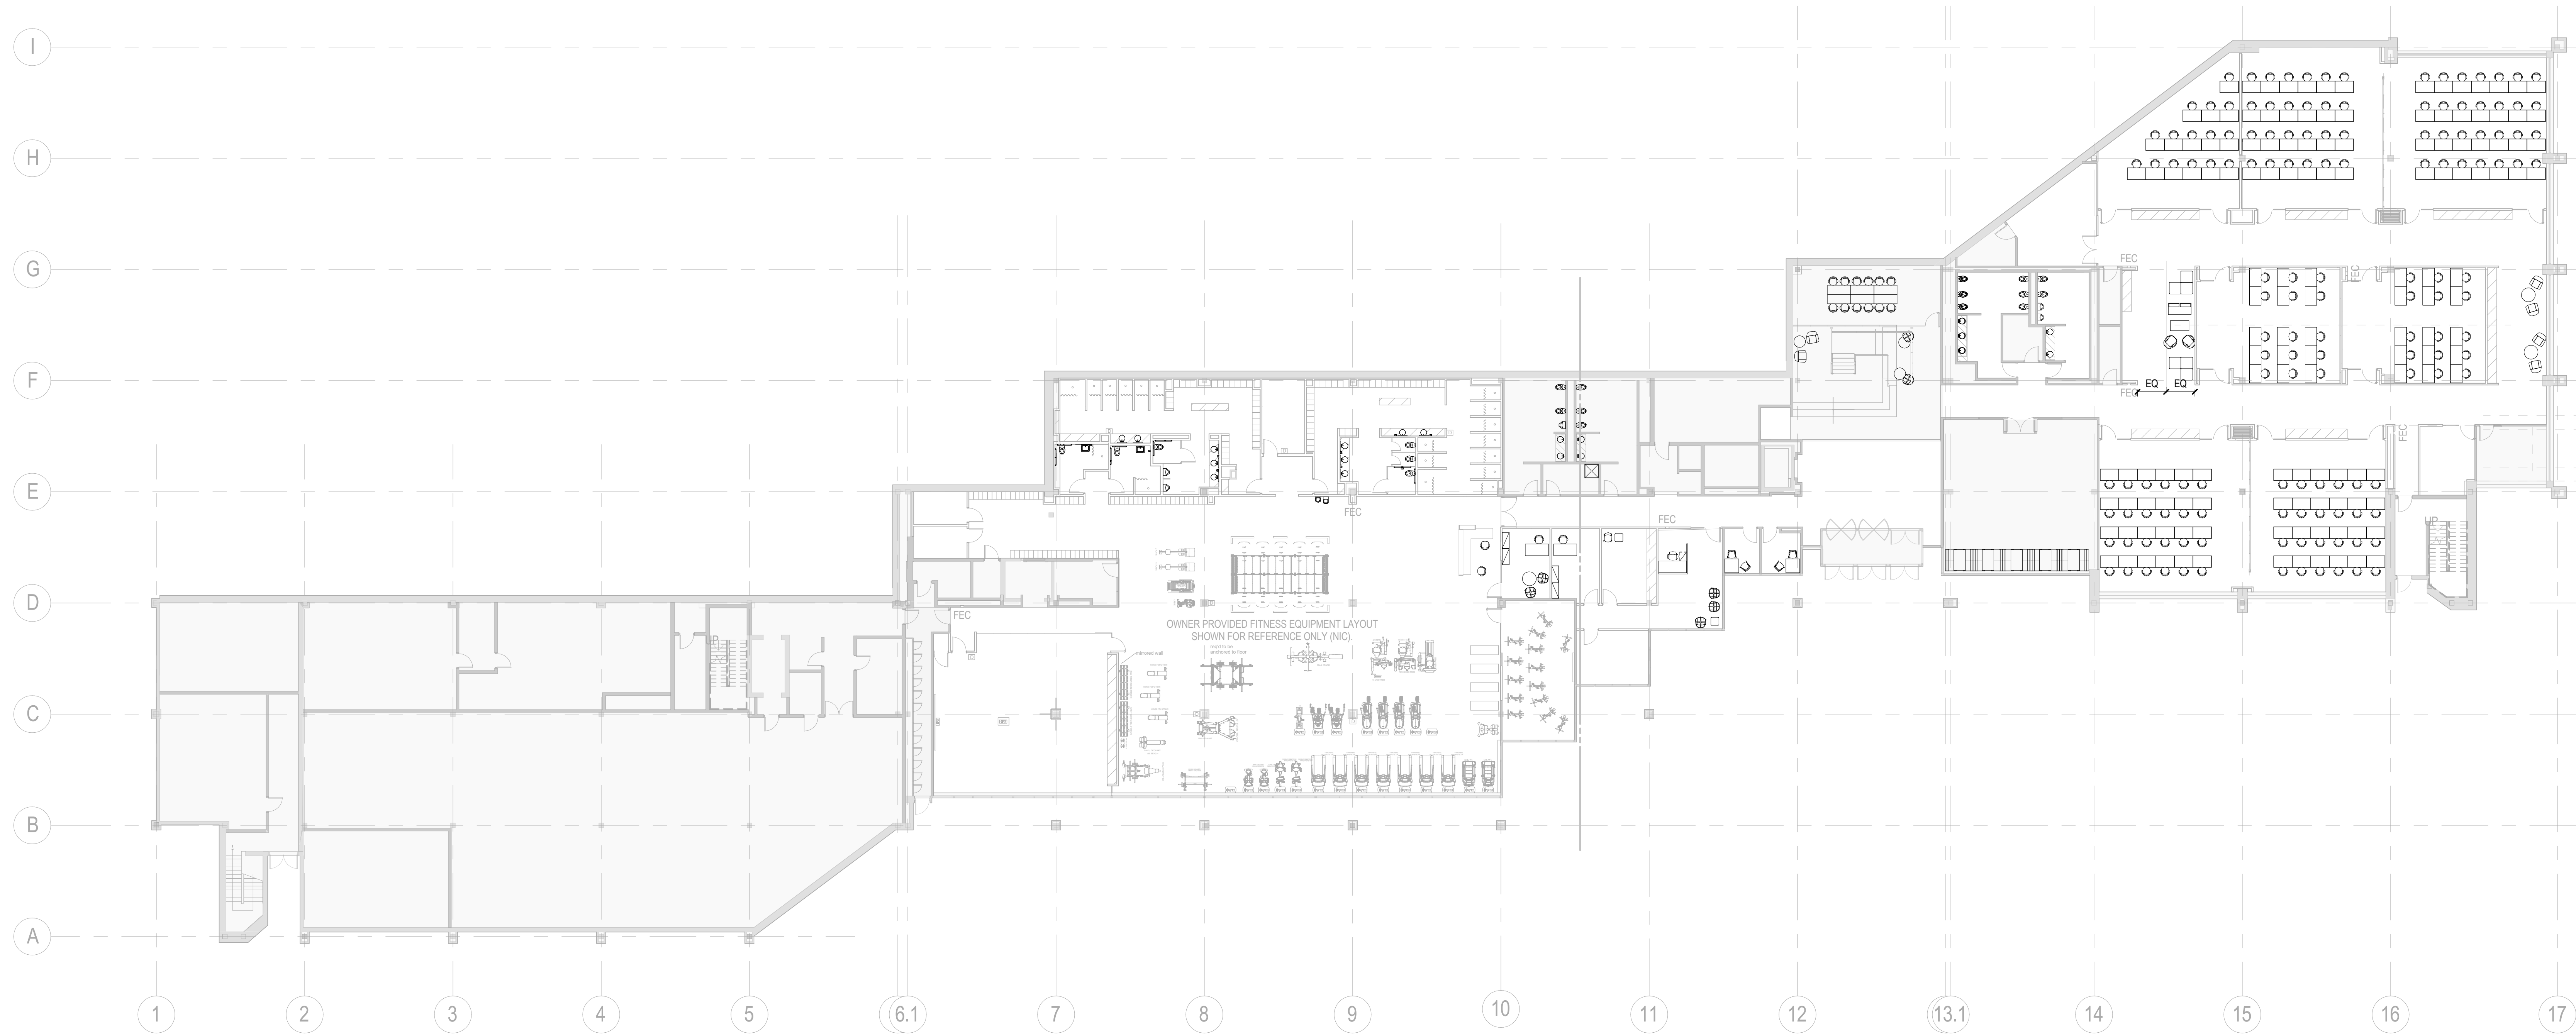

1 FURNITURE PLAN - LEVEL 00 - HO2

SCALE: 1/16" = 1'-0"

GENERAL NOTES

A. FURNITURE INDICATED FOR REFERENCE ONLY. FURNITURE VENDOR TO PROVIDE FLOOR PLANS OF NEW FURNITURE LAYOUT FOR COORDINATION OF POWER AND COMMUNICATION. GENERAL CONTRACTOR TO COORDINATE FINAL LOCATIONS.

B. GENERAL CONTRACTOR TO COORDINATE CORE DRILL LOCATIONS. AVOID STRUCTURAL MEMBERS AND PRE-TENSIONED CABLES WHEN LOCATING CORE DRILLS.

Date	Description
12/15/17	ISSUE FOR PERMIT & CONSTRUCTION

Seal / Signature

Project Name

Unum Workplace
Transformation - Phase 2 & 3
~~(HO2 & HO3)~~
59.6481.003

Description

FURNITURE PLAN - OVERALL LEVEL
00 - HO2

KEY PLAN

Scale

As indicated

102.200