
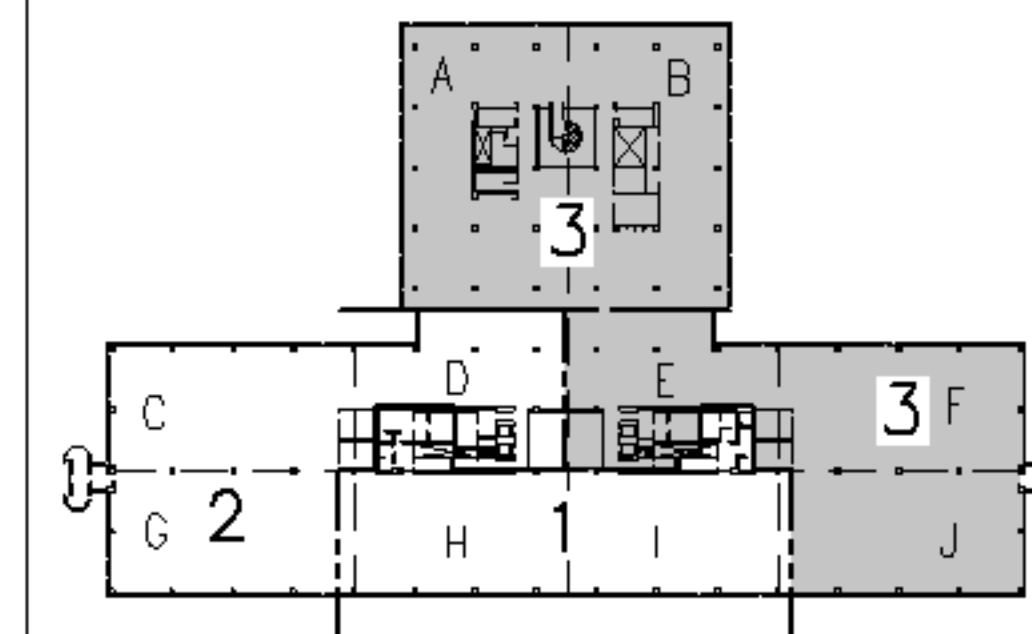


- SUSPENDED ACOUSTICAL CEILING TILES
- EXISTING CEILING GRID
- ADDITIONAL GRID PIECES
- PENDANT LIGHT FIXTURES
- RETURN AIR GRILLES
- HVAC CEILING-MOUNTED DIFFUSERS

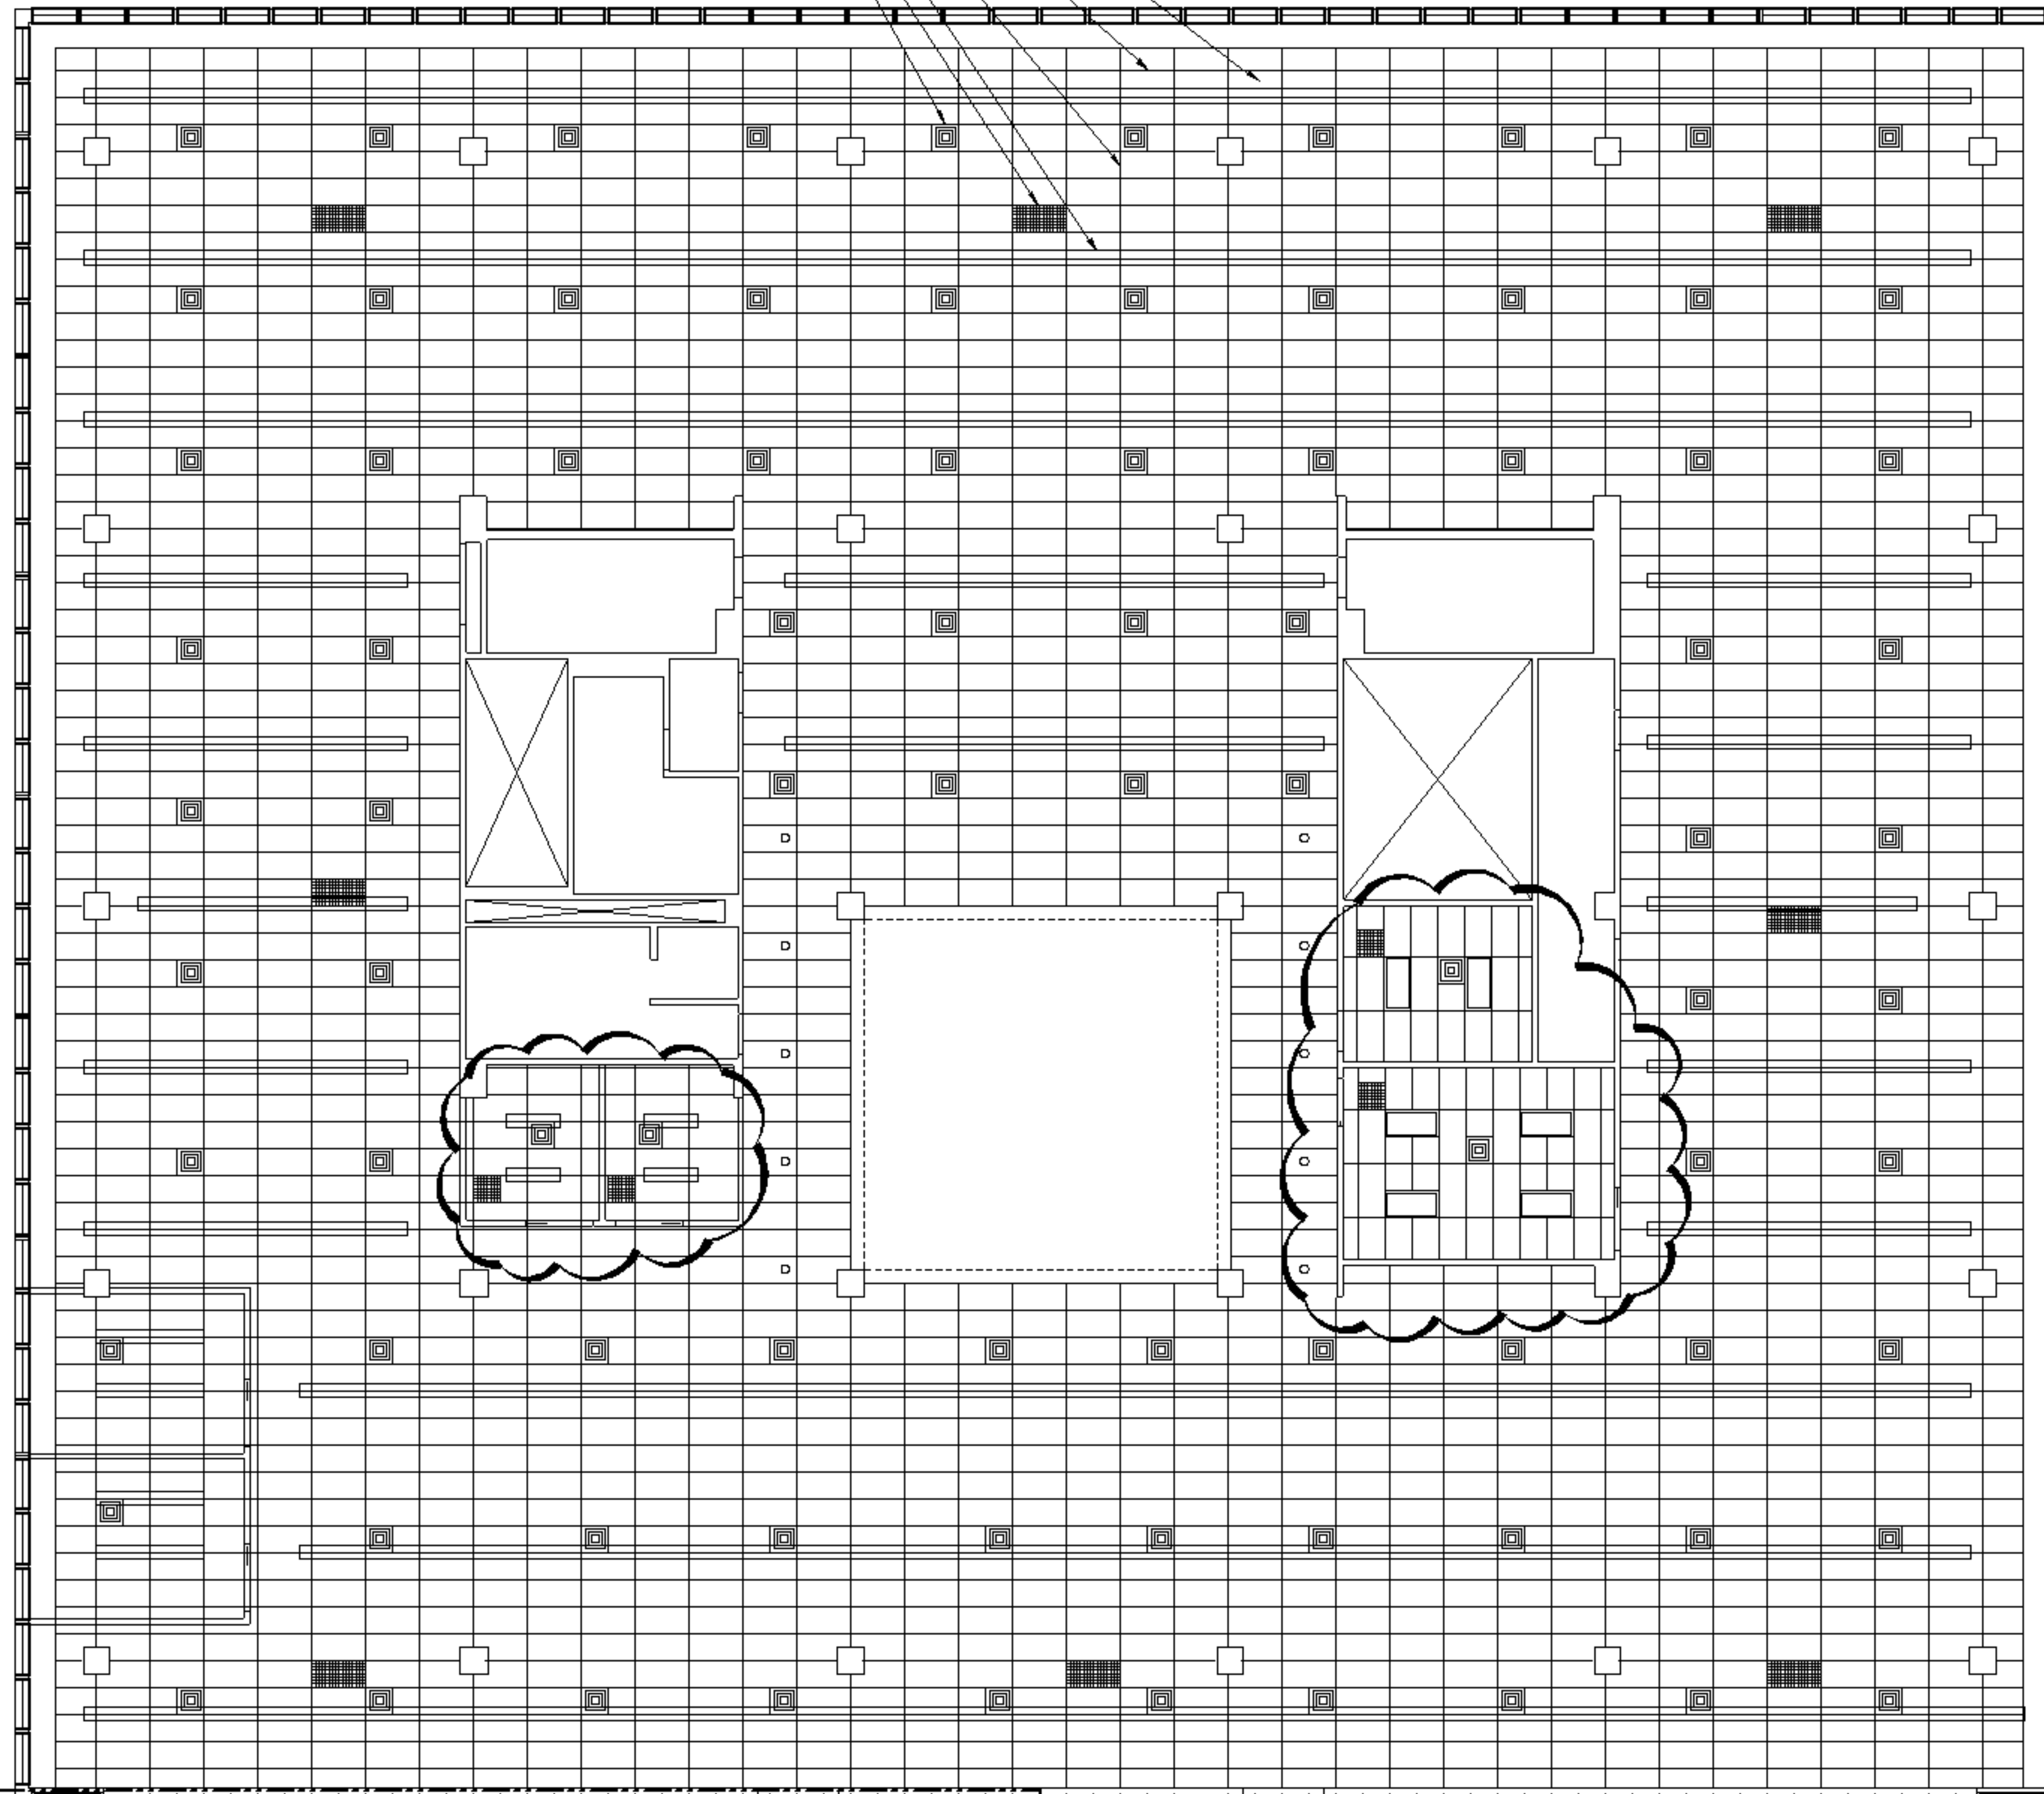


F18 KEY PLAN

NOT TO SCALE		
0	ISSUED FOR CONSTRUCTION	3-10-05
REV.	DESCRIPTION	DATE

ISSUED FOR CONSTRUCTION
3-10-05

CURRENT ISSUE STATUS:

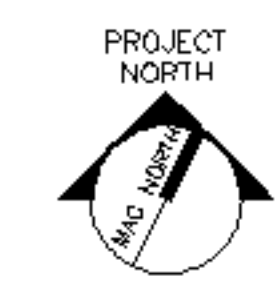

ARCHITECTURE ENGINEERING PLANNING
SMRT
144 Fore Street, P.O. Box 618
Portland, Maine 04104
Tel. (207) 772-3846
Fax. (207) 772-1070

UnumProvident HO-1
3rd FLOOR OFFICE RENOVATIONS
PORTLAND, ME.

PHASE III - PARTIAL
REFLECTED CEILING PLAN - NORTH

SHEET TITLE:	
SCALE: 1/8"=1'-0"	DATE:
PROJECT MANAGER: JLH	GRAPHIC SCALE: 0" 1"
JOB CAP/DRAWN: CEB	
A/E OF RECORD: JLH	SHEET No.
SMRT CAD FILE: AE104-05004	AE104
PROJECT No. 05004	

A1 PHASE III - PARTIAL REFLECTED CEILING PLAN - NORTH

1/8"=1'-0"