


- 1 3-5/8\"/>

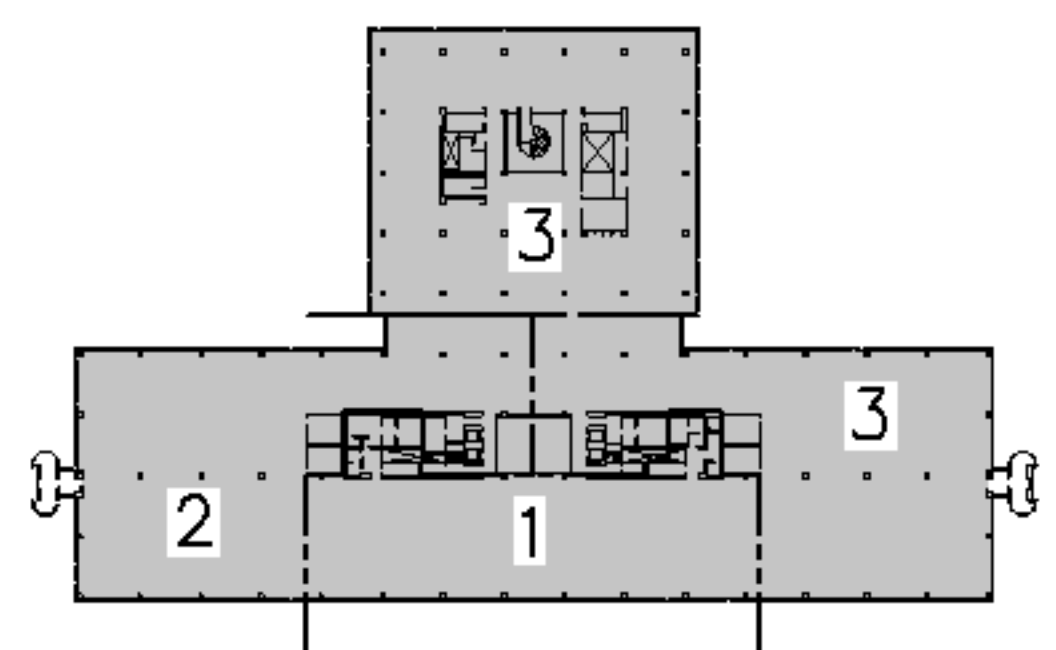

F18		KEY PLAN
NOT TO SCALE		
0	ISSUED FOR CONSTRUCTION	3-10-05
REV.	DESCRIPTION	DATE

ISSUED FOR CONSTRUCTION
3-10-05



ARCHITECTURE ENGINEERING PLANNING
 SMRT
 144 Fore Street, P.O. Box 618
 Portland, Maine 04104
 Tel. (207) 772-3846
 Fax. (207) 772-1070

UnumProvident HO-1
 3rd FLOOR OFFICE RENOVATIONS
 PORTLAND, ME.
 PROJECT:
THIRD FLOOR PRIVATE OFFICES FLOOR PLAN

SHEET TITLE:		
SCALE:	1/8"=1'-0"	DATE:
PROJECT MANAGER:	JLH	GRAPHIC SCALE:
JOB CAP/DRAWN:	CEB	0"
A/E OF RECORD:	JLH	1"
SMRT CAD FILE:	AE105-05004	SHEET No.
PROJECT No.	05004	AE105

A1 THIRD FLOOR PRIVATE OFFICES FLOOR PLAN
 1/8"=1'-0"