


NOTE:


1. SEE SHEET M-001 FOR LEGEND AND ABBREVIATIONS.

KEYED NOTES:

- ① NOT USED.
- ② SALVAGE DIFFUSER FOR RE-USE.
- ③ SALVAGE AIR DAMPER/CONTROL ASSEMBLY, TURN OVER TO OWNER.

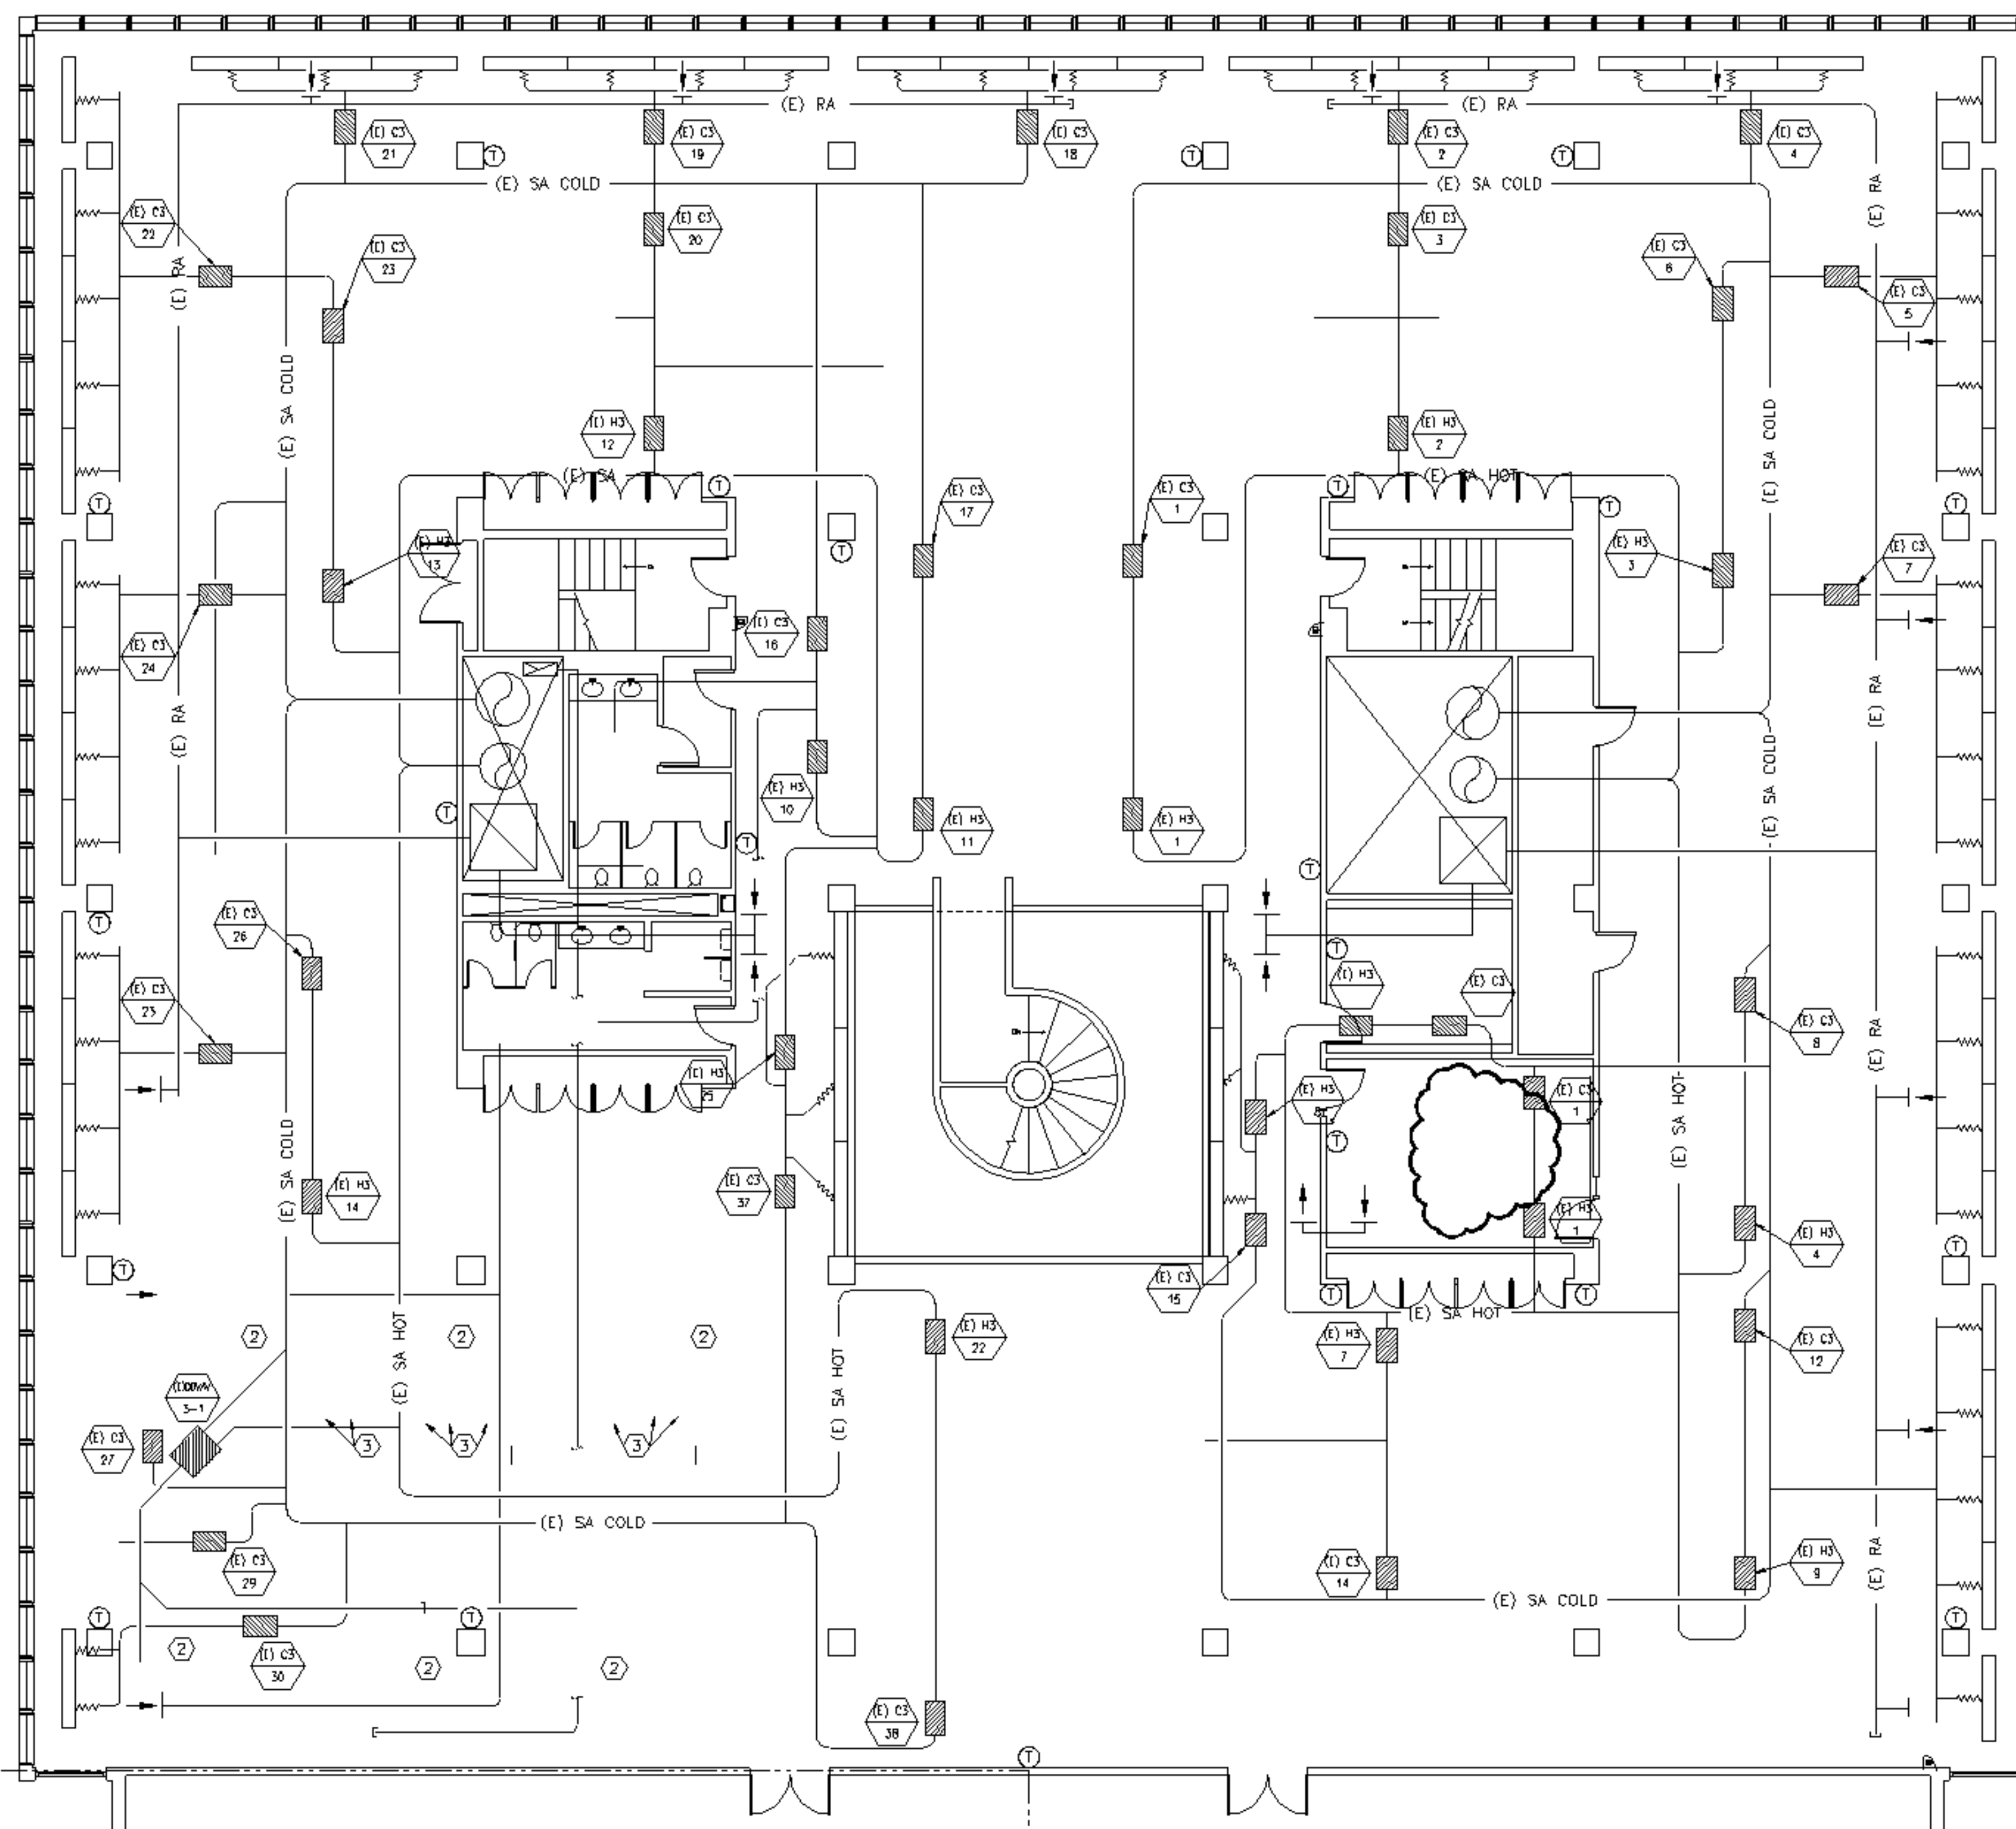

PHASE 3
PHASE 2

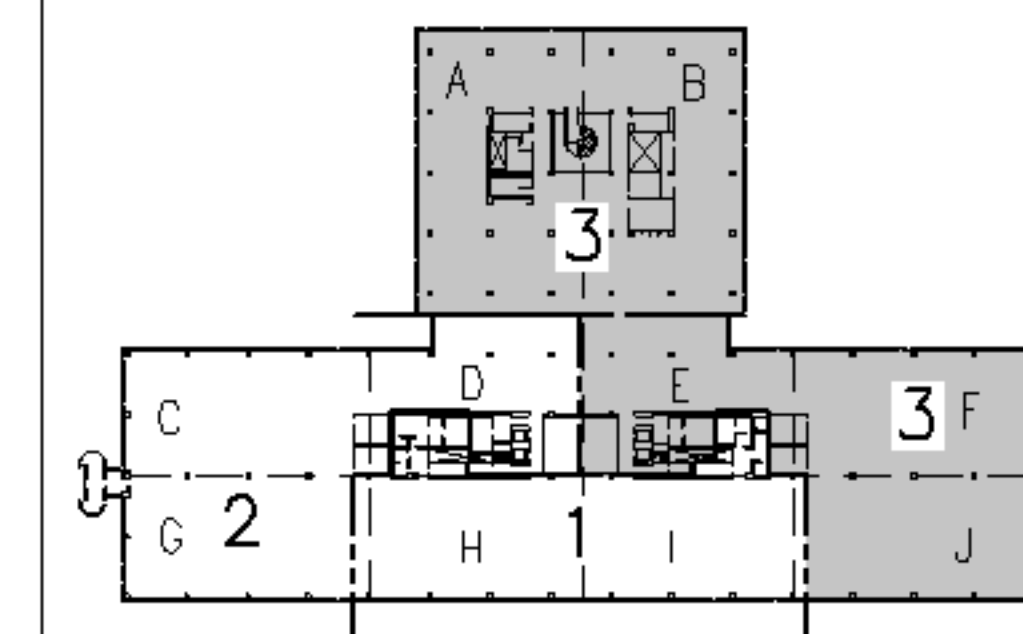


F18 KEY PLAN

NOT TO SCALE

REV.	DESCRIPTION	DATE
0	ISSUED FOR CONSTRUCTION	3-10-05

ISSUED FOR CONSTRUCTION
3-10-05

CURRENT ISSUE STATUS:

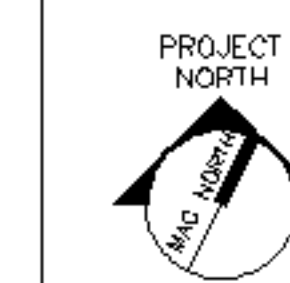

ARCHITECTURE ENGINEERING PLANNING
SMRT
144 Fore Street, P.O. Box 618
Portland, Maine 04104
Tel. (207) 772-3846
Fax. (207) 772-1070

UnumProvident HO-1
3rd FLOOR OFFICE RENOVATIONS
PORTLAND, ME.

PROJECT:
**PHASE III - PARTIAL
HVAC DEMOLITION PLAN**

SHEET TITLE:	1/8"=1'-0"	DATE:	3-10-05
PROJECT MANAGER:	JLH	GRAPHIC SCALE:	0" = 1'
JOB CAP/DRAWN:	CEB/BOG		
A/E OF RECORD:	FWJ	SHEET No.	
SMRT CAD FILE:	MD104-05004		MD104
PROJECT No.	05004		

A1 FLOOR PLAN

1/8"=1'-0"