

DOOR NUMBER	DOOR		GLAZING		FRAME			HWS	FIRE RATING (MIN.)	DOOR NUMBER	REMARKS
	SIZE	MATERIAL	ELEVATION	MATERIAL	HEAD	JAMB	SILL				
1	6'-8" x 7'-0" REVOLVING	AL	?	TEMP	AL	?	?	1	1	1	
2	6'-6" x 7'-0" REVOLVING	AL	?	TEMP	AL	?	?	1	2	2	
3	(2) 3'-0" x 7'-0" x 1'-3/4"	AL	?	TEMP	AL	?	?	1	3	3	REMARK 1
4	(2) 3'-0" x 7'-0" x 1'-3/4"	AL	?	TEMP	AL	?	?	1	4	4	MOTOR OPERATOR
5	(2) 3'-0" x 7'-0" x 1'-3/4"	AL	?	TEMP	AL	?	?	1	5	5	
6	(2) 3'-0" x 7'-0" x 1'-3/4"	AL	?	TEMP	AL	?	?	1	6	6	


**DOOR SCHEDULE REMARKS**

1. MOTOR OPERATOR AND REMOVABLE MULLION. SEE PLAN FOR DESIGNATION OF ACTIVE LEAF.

1. x

**ROOM FINISH SCHEDULE**


ROOM NUMBER	ROOM NAME	FLOOR		WALLS			CEILING		ROOM NUMBER	REMARKS	
		FLOOR	BASE	NORTH	SOUTH	EAST	WEST	MATERIAL			HEIGHT
G27	VESTIBULE	CPT TILE	(OT)					ACT1	10'-6"±	G27	* MATCH LOBBY G28
G28	MAIN LOBBY	(OT)	(OT)						(10'-6")	G28	

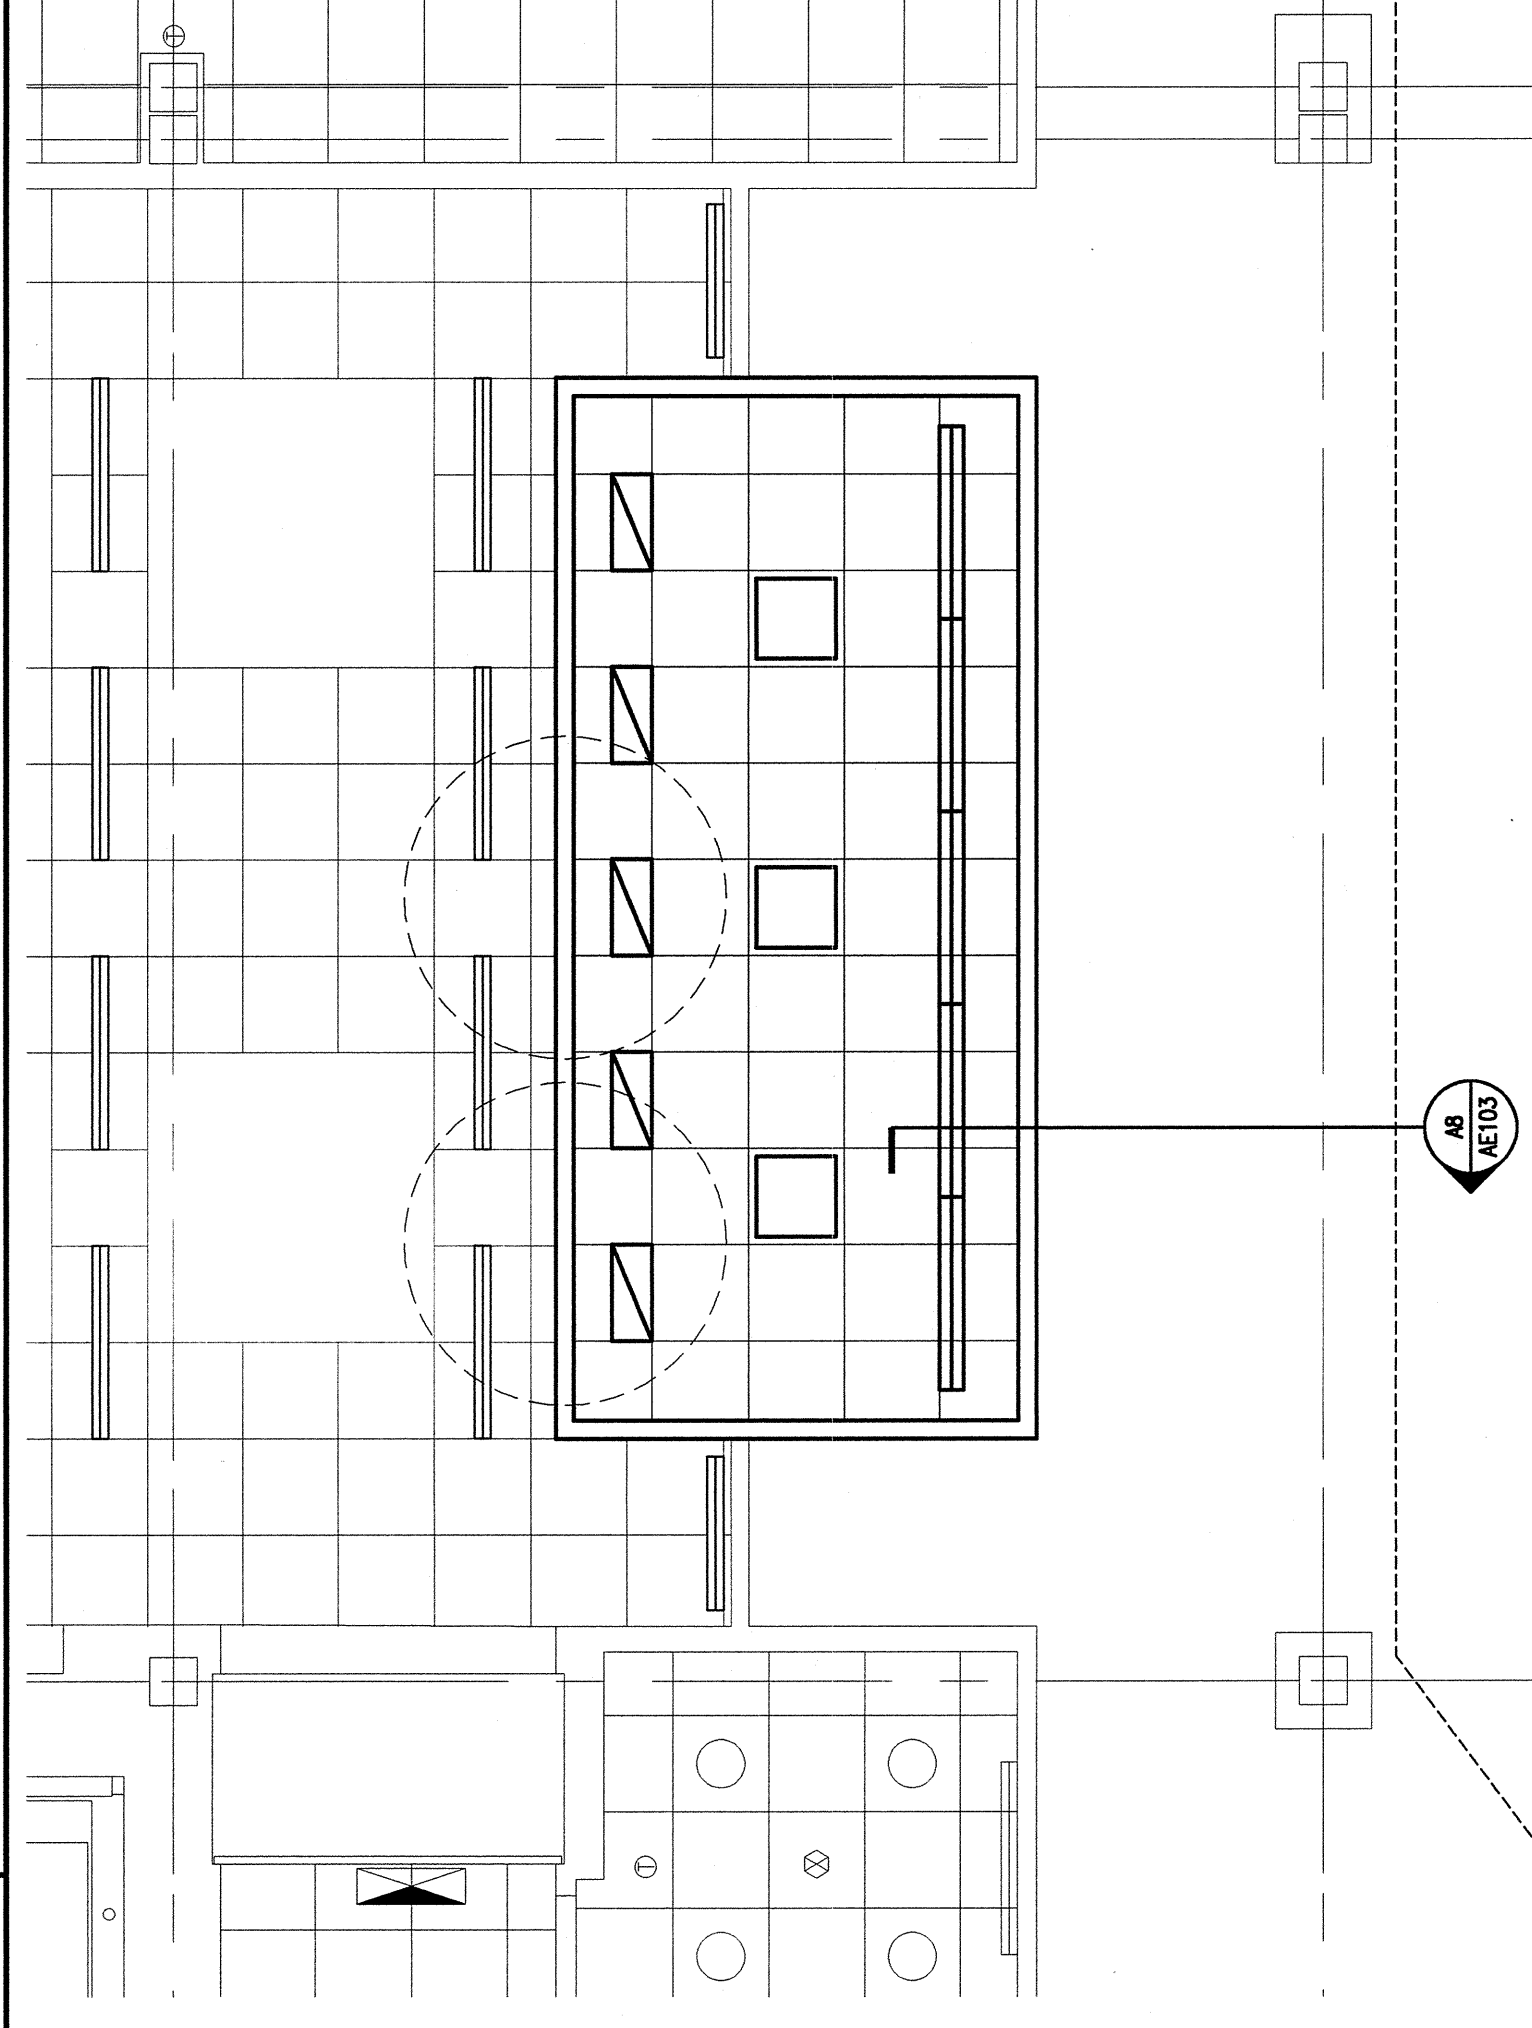

**G8 REFLECTED CEILING PLAN**

1/4"=1'-0"


G1001

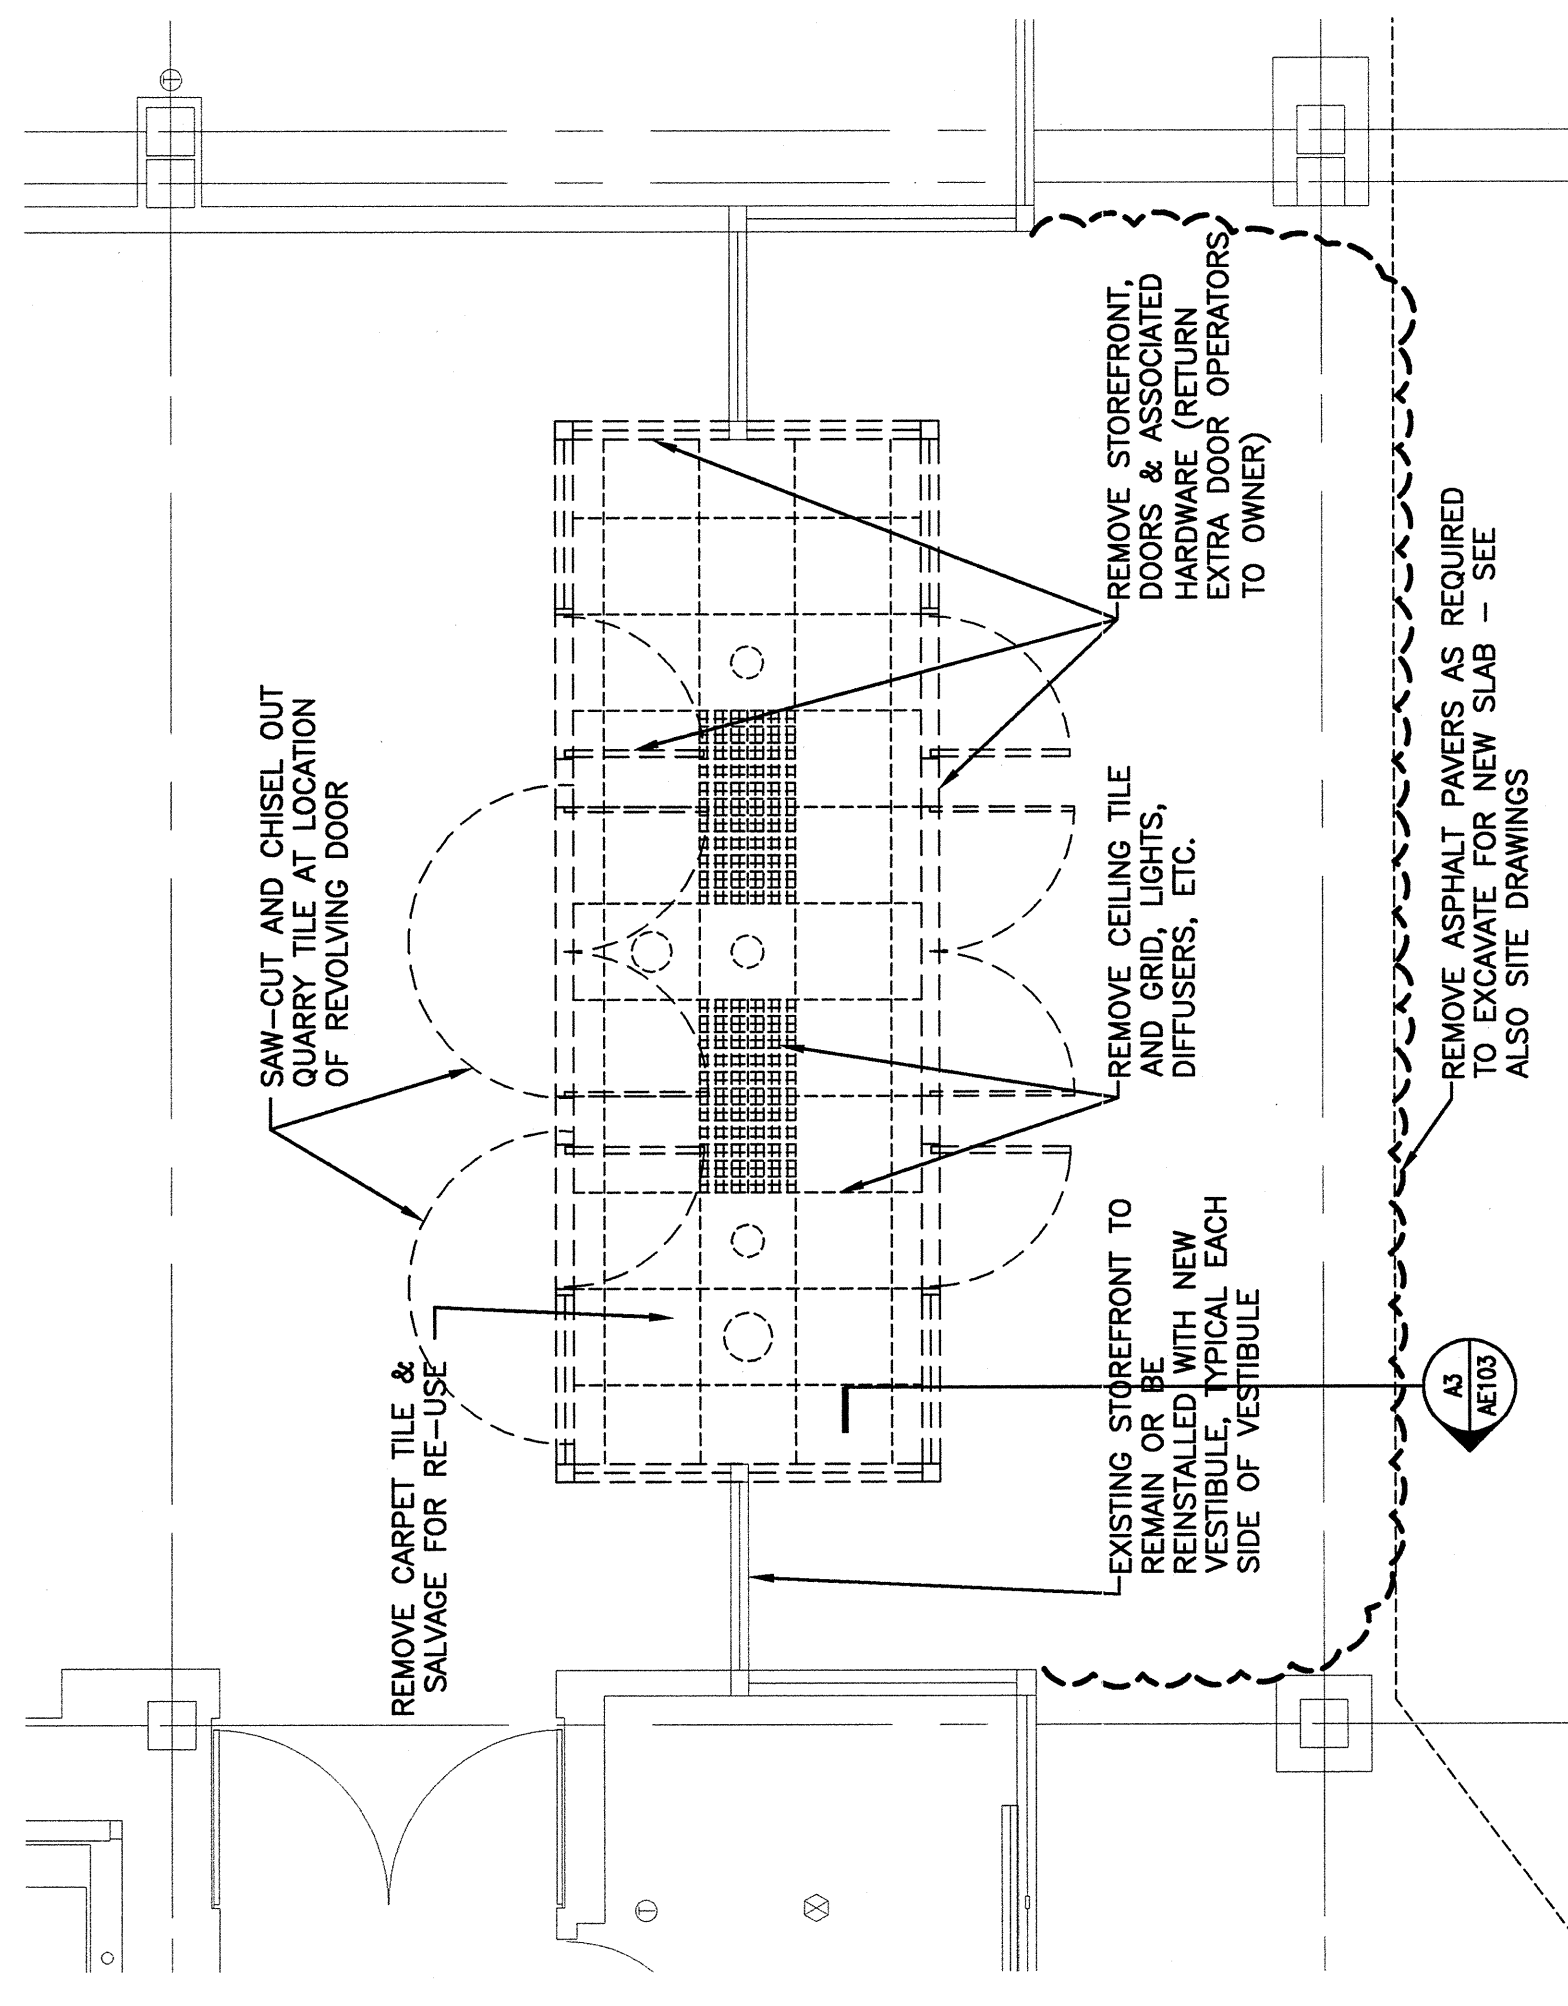

**A3 DEMOLITION PLAN**

1/4"=1'-0"

G1001

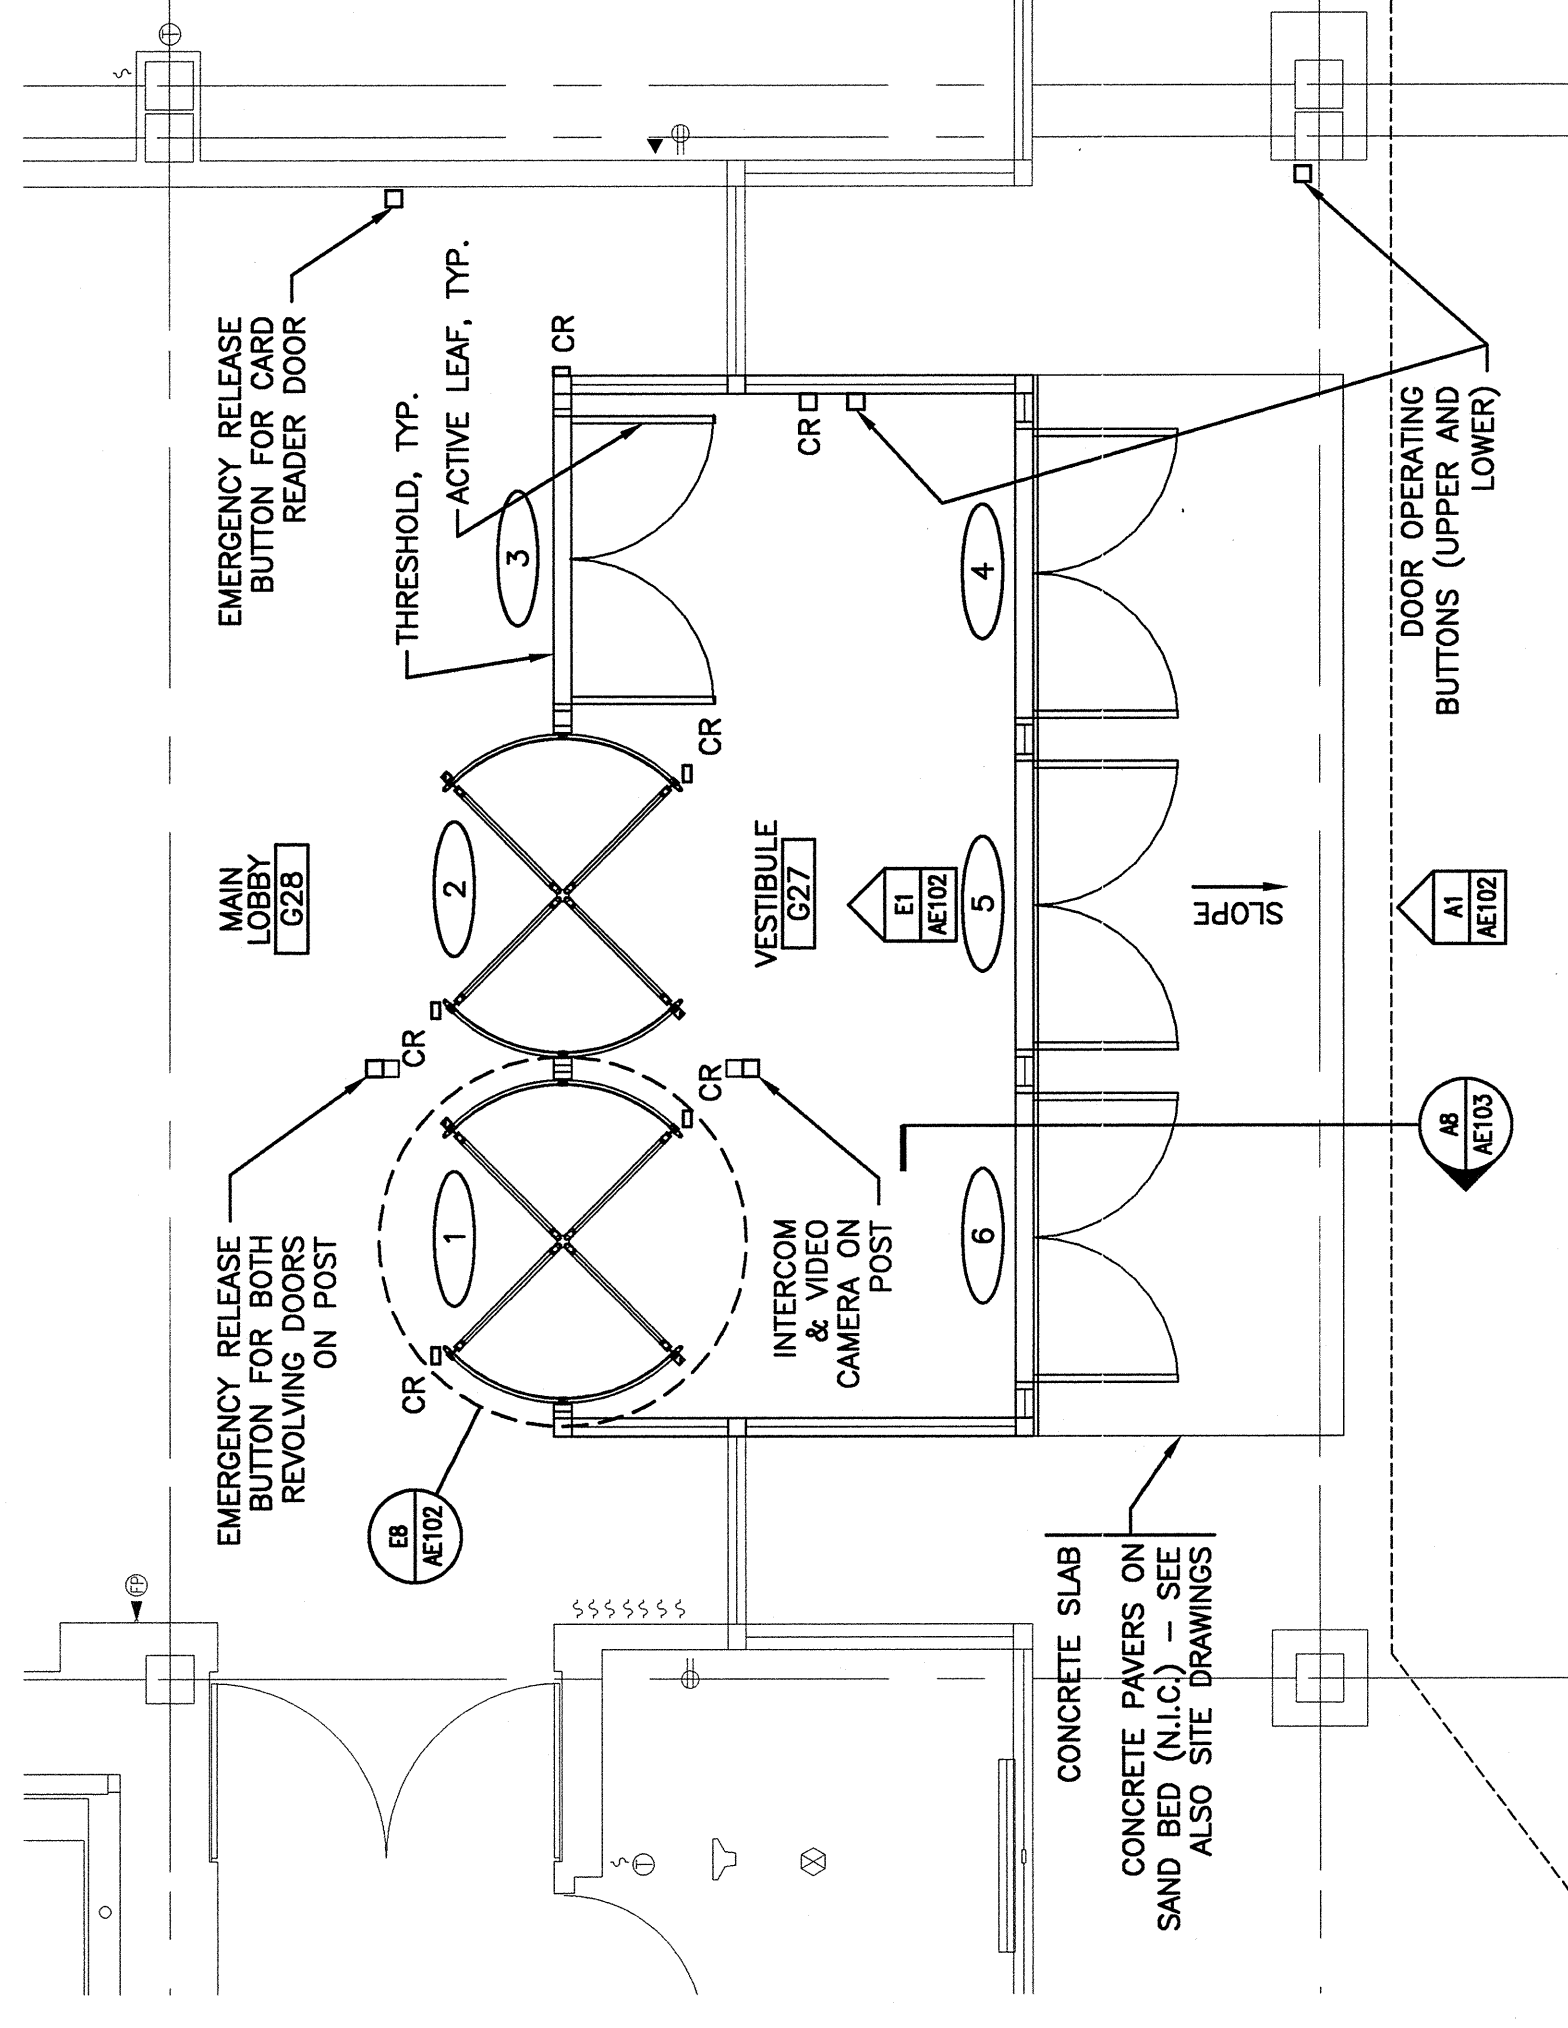


**A8 FLOOR PLAN**

1/4"=1'-0"

G1001

UNIMPROVIDENT CORPORATION  
PORTLAND, MAINE  
HOII SECURITY DOORS  
ISSUED FOR CONSTRUCTION  
5-21-04

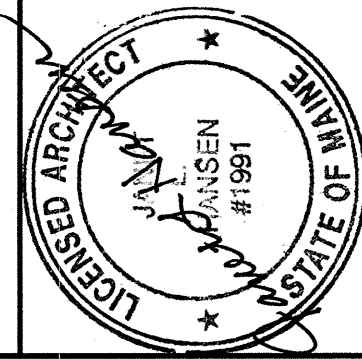

SMART  
ARCHITECTURE ENGINEERING PLANNING  
144 Fore Street, P.O. Box 618  
Portland, Maine 04104  
Tel. (207) 772-3846  
Fax. (207) 772-1070



REV	DATE	DESCRIPTION
0	2-13-04	ISSUED FOR PERMITTING
1	2-26-04	ISSUED FOR PERMITTING
2	5-21-04	ISSUED FOR CONSTRUCTION

CURRENT ISSUE STATUS:  
PROJECT TITLE:  
GRAPHIC SCALE:  
SCALE: AS NOTED  
PROJECT MANAGER: JH  
UC/DRAWN BY: RLJ/TSM  
DATE OF RECORD: JH  
CAD FILE: AE101-03145  
PROJECT NO: 03145  
DATE:  
SHEET TITLE:  
PLANS & SCHEDULES

SHEET No. AE101

**GENERAL NOTES**