


REV	DESCRIPTION	DATE
1	ISSUED FOR CONSTRUCTION	5-21-04
0	ISSUED FOR PERMITTING	2-13-04

SCALE: AS NOTED
PROJECT MANAGER: JKH
AC/DRAWN BY: RUDW/CGB
DATE OF RECORD: JKH
CAD FILE: AET01-03146
PROJECT NO: 03146
DATE: 5-21-04
SHEET TITLE:

GENERAL NOTES:
 1. X

ROOM FINISH SCHEDULE

ROOM NUMBER	ROOM NAME	FLOOR	BASE	WALLS				CEILING	ROOM NUMBER	REMARKS	
				NORTH	SOUTH	EAST	WEST				MATERIAL
101	VESTIBULE							ACT1	9'-4"±	101	
102	MAIN LOBBY							ACT1	11'-0"*	102	* MATCH CORRIDOR 130
119g	STAIR ACCESS							ACT2	8'-0"	119g	
120	STORAGE							ACT2	8'-0"	120	

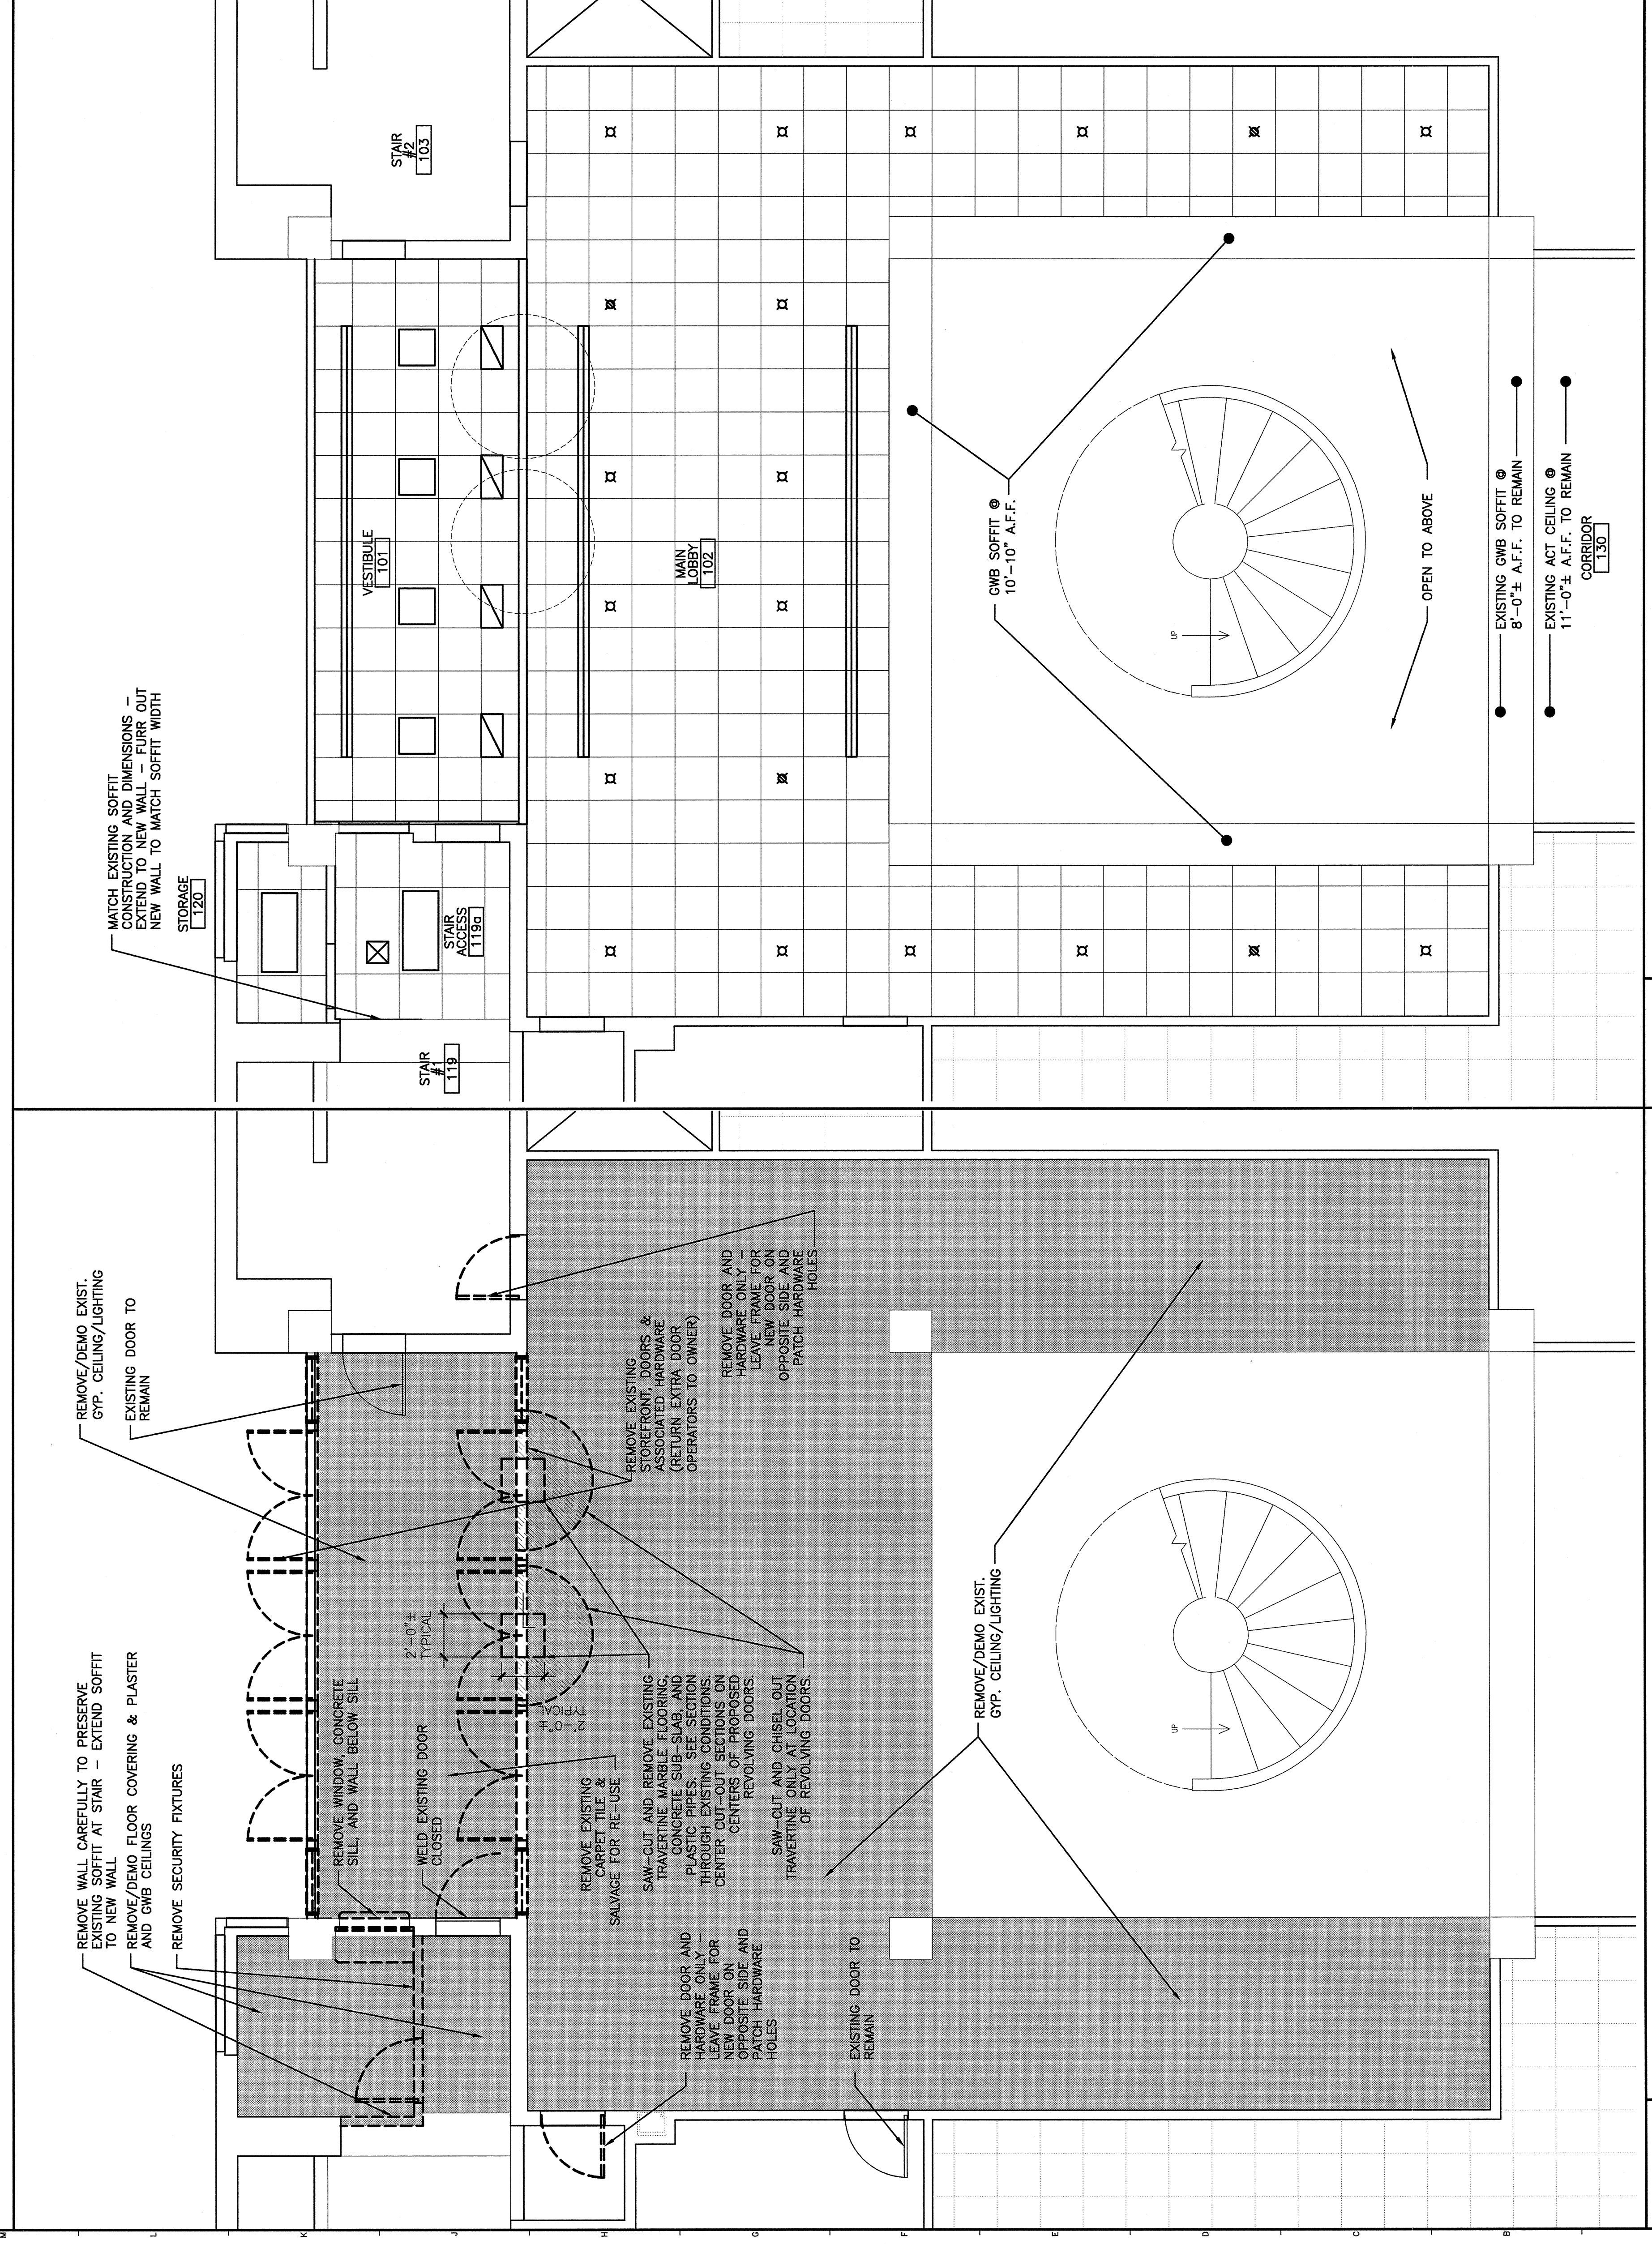

A1	DEMOLITION PLAN	G1001	1/4"=1'-0"
A7	REFLECTED CEILING PLAN	G1001	1/4"=1'-0"