



| REV | DESCRIPTION | DATE |
|-----|-------------------------|---------|
| 0 | ISSUED FOR PERMITTING | 2-13-04 |
| 1 | ISSUED FOR PERMITTING | 2-26-04 |
| 2 | ISSUED FOR CONSTRUCTION | 5-21-04 |

| |
|---|
| GRAPHIC SCALE: 0" = 1' |
| SCALE: AS NOTED |
| PROJECT MANAGER: J.H.H. |
| UC/DRAWN BY: R.L./T.C.M. |
| DATE OF RECORD: JUN |
| CAD FILE: AE102-03145 |
| PROJECT NO: 03145 |
| DATE: |
| SHEET TITLE: |
| ELEVATIONS, SECTIONS & DETAILS |
| SHEET No. AE102 |

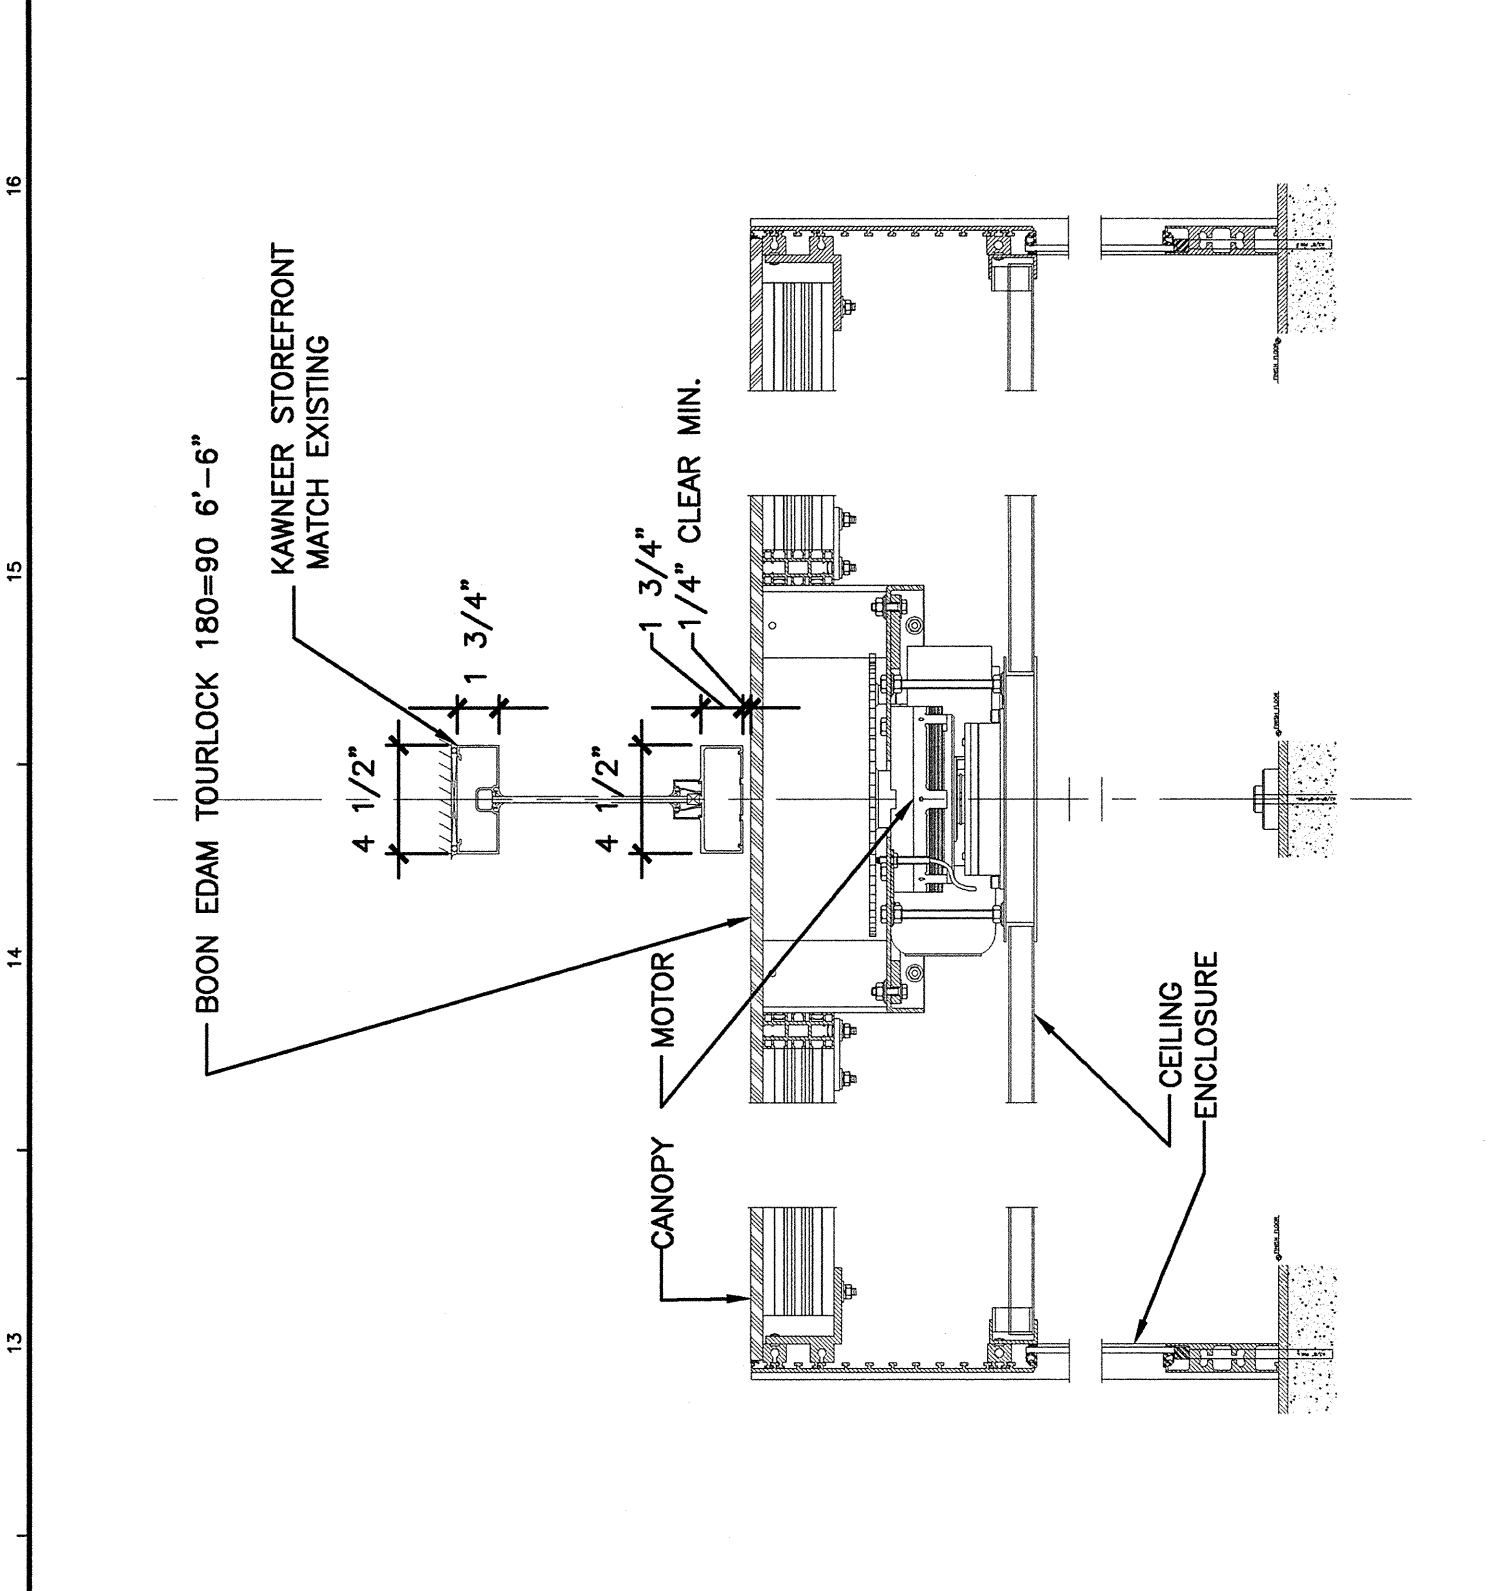


J13 SECTION
 1 1/2"=1'-0"


GENERAL NOTES:

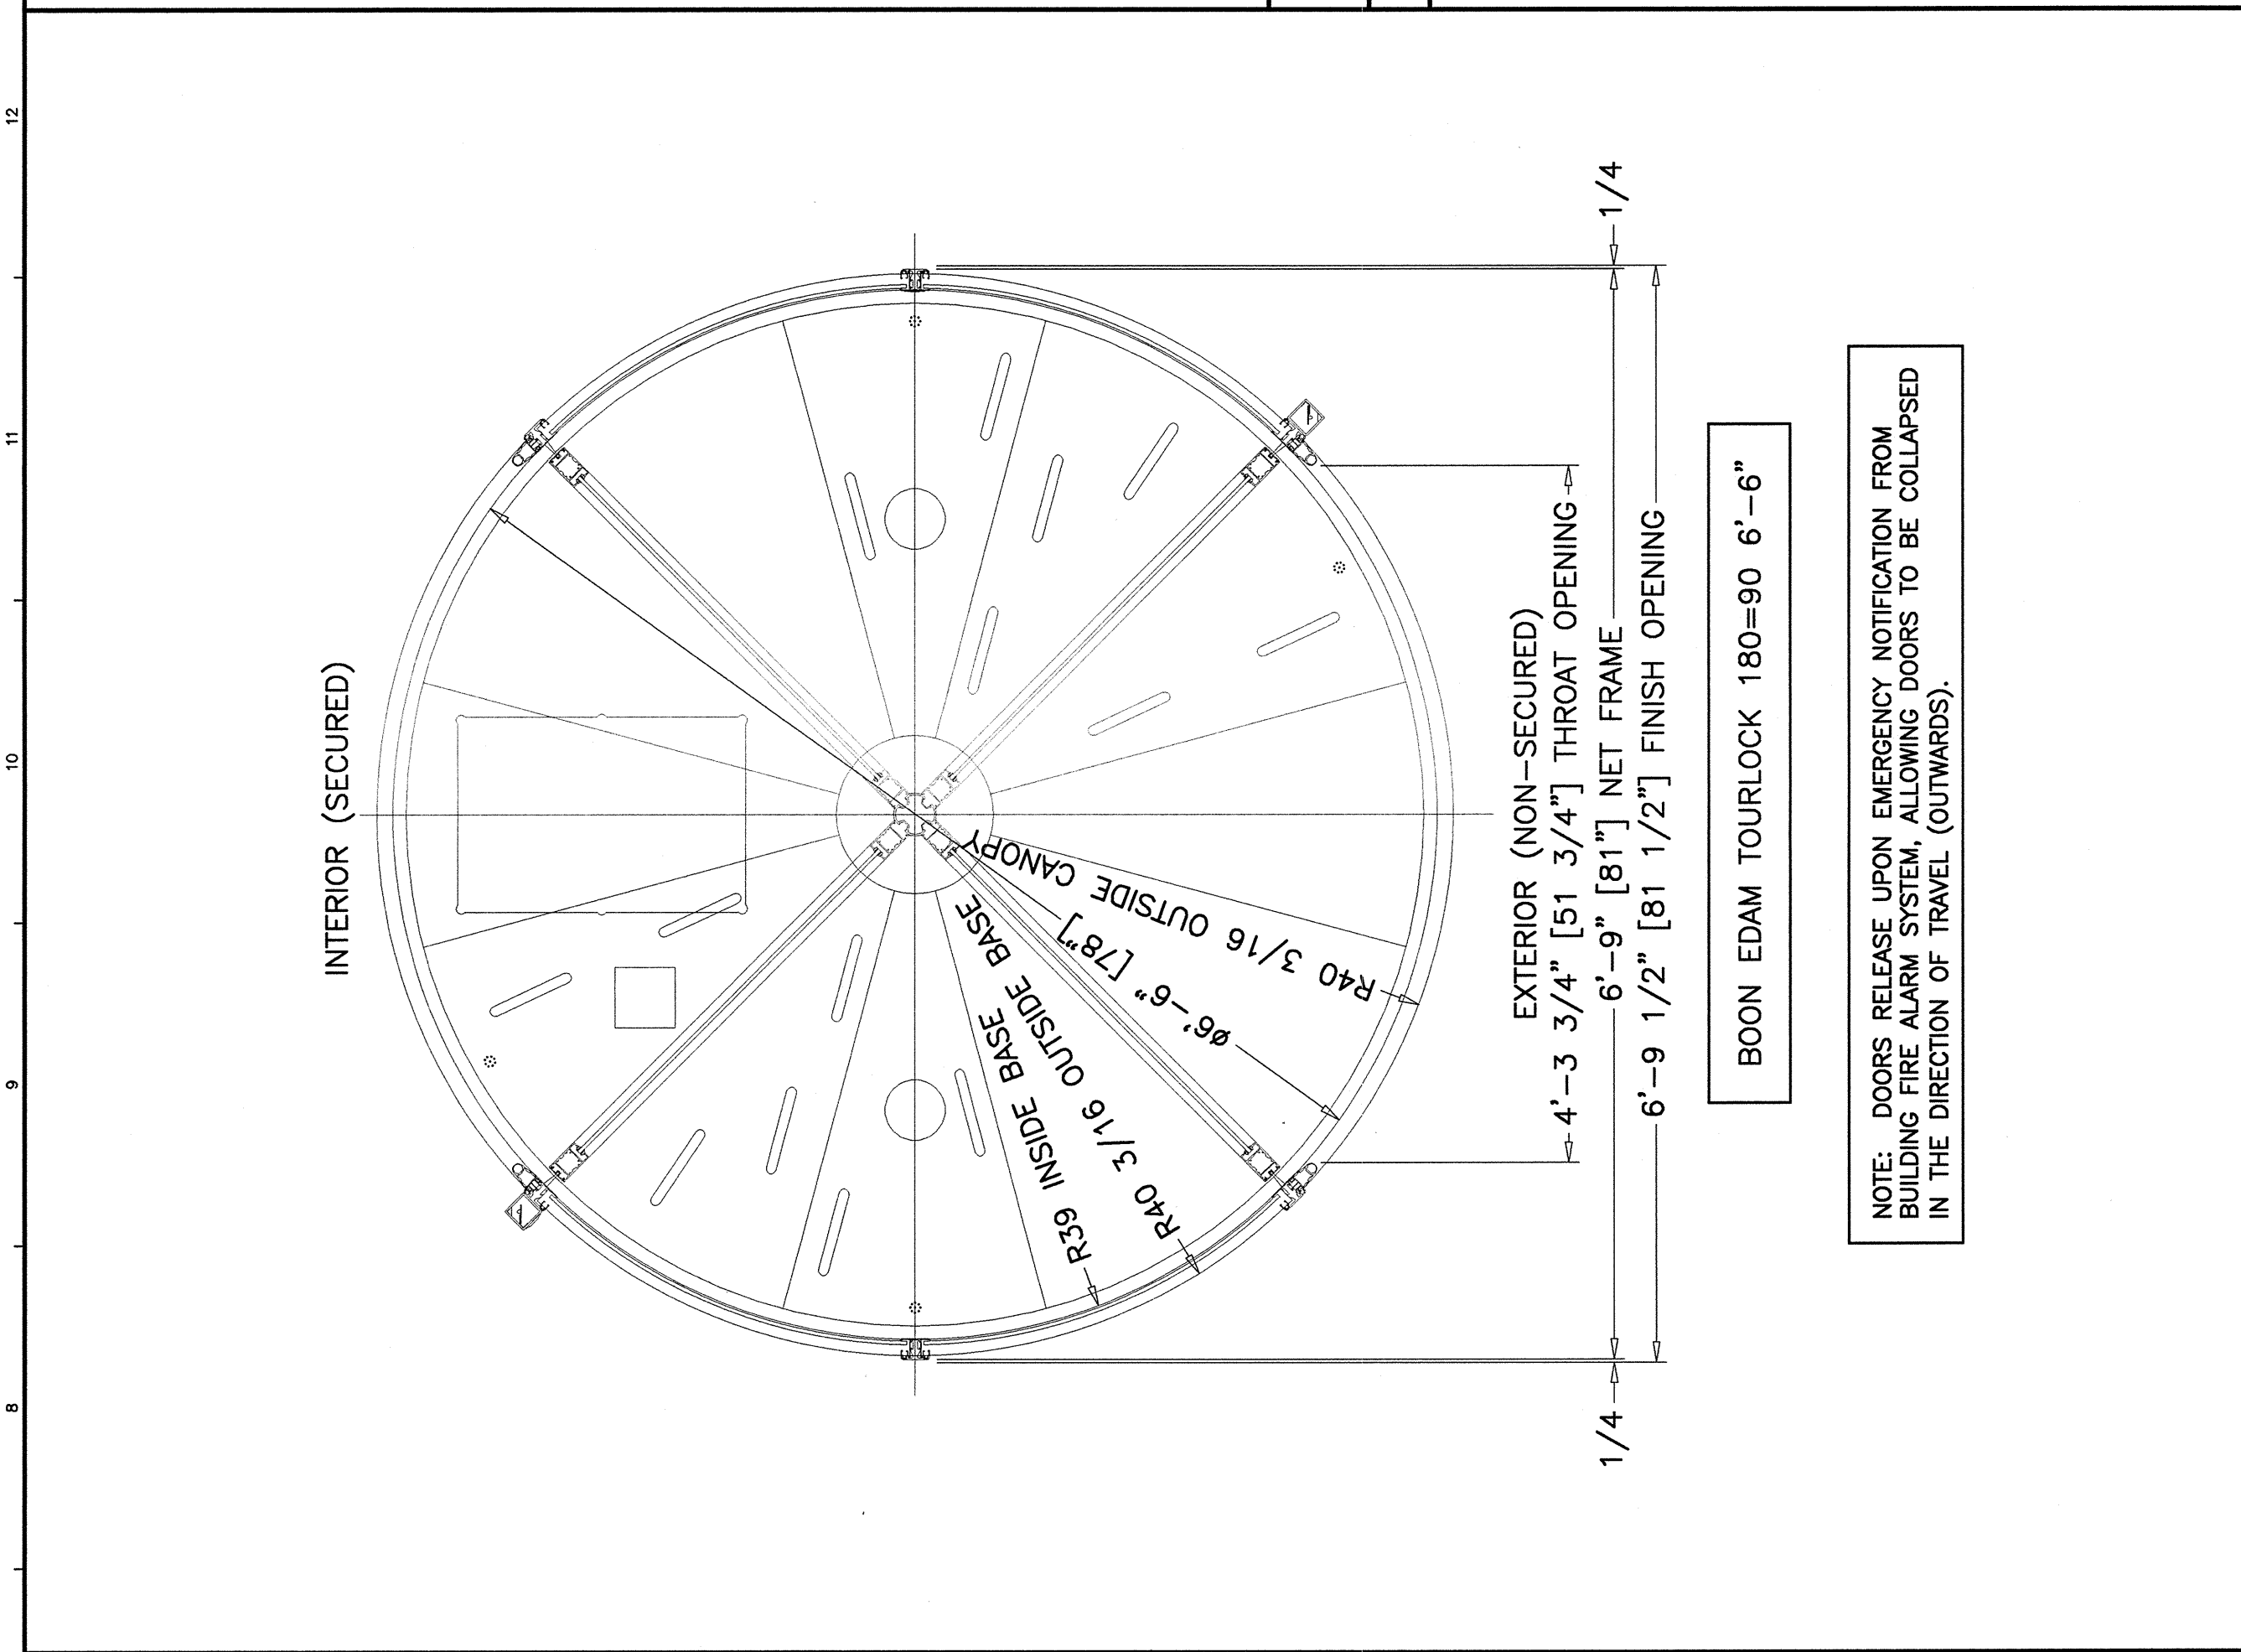


E8 ENLARGED PLAN
 1"=1'-0"

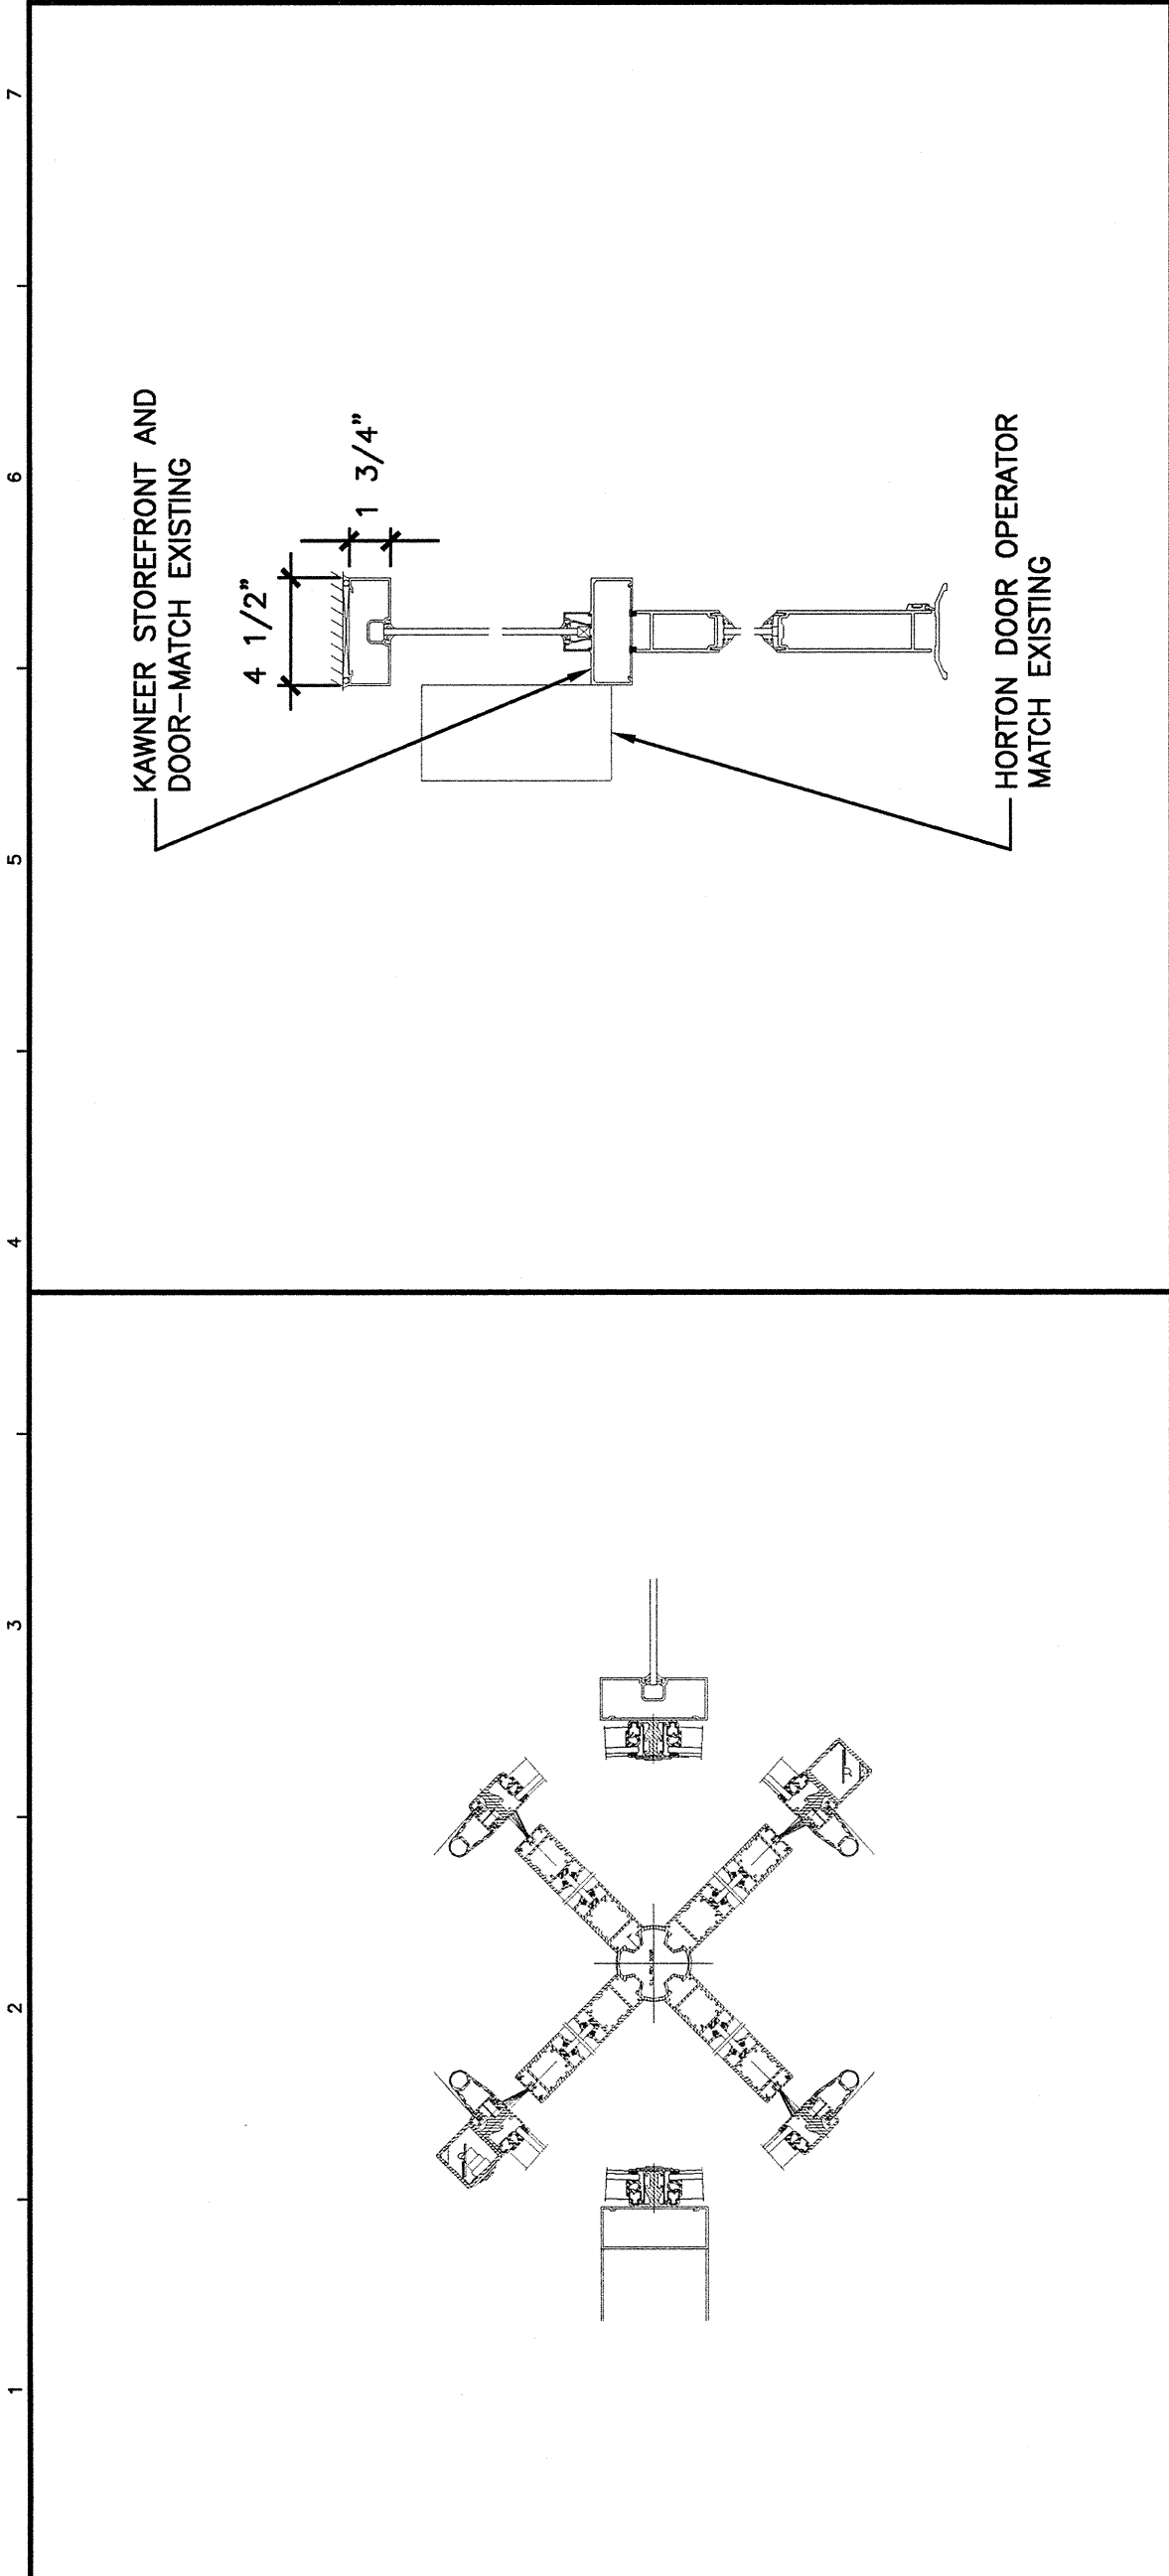

K1 DETAIL
 1 1/2"=1'-0"

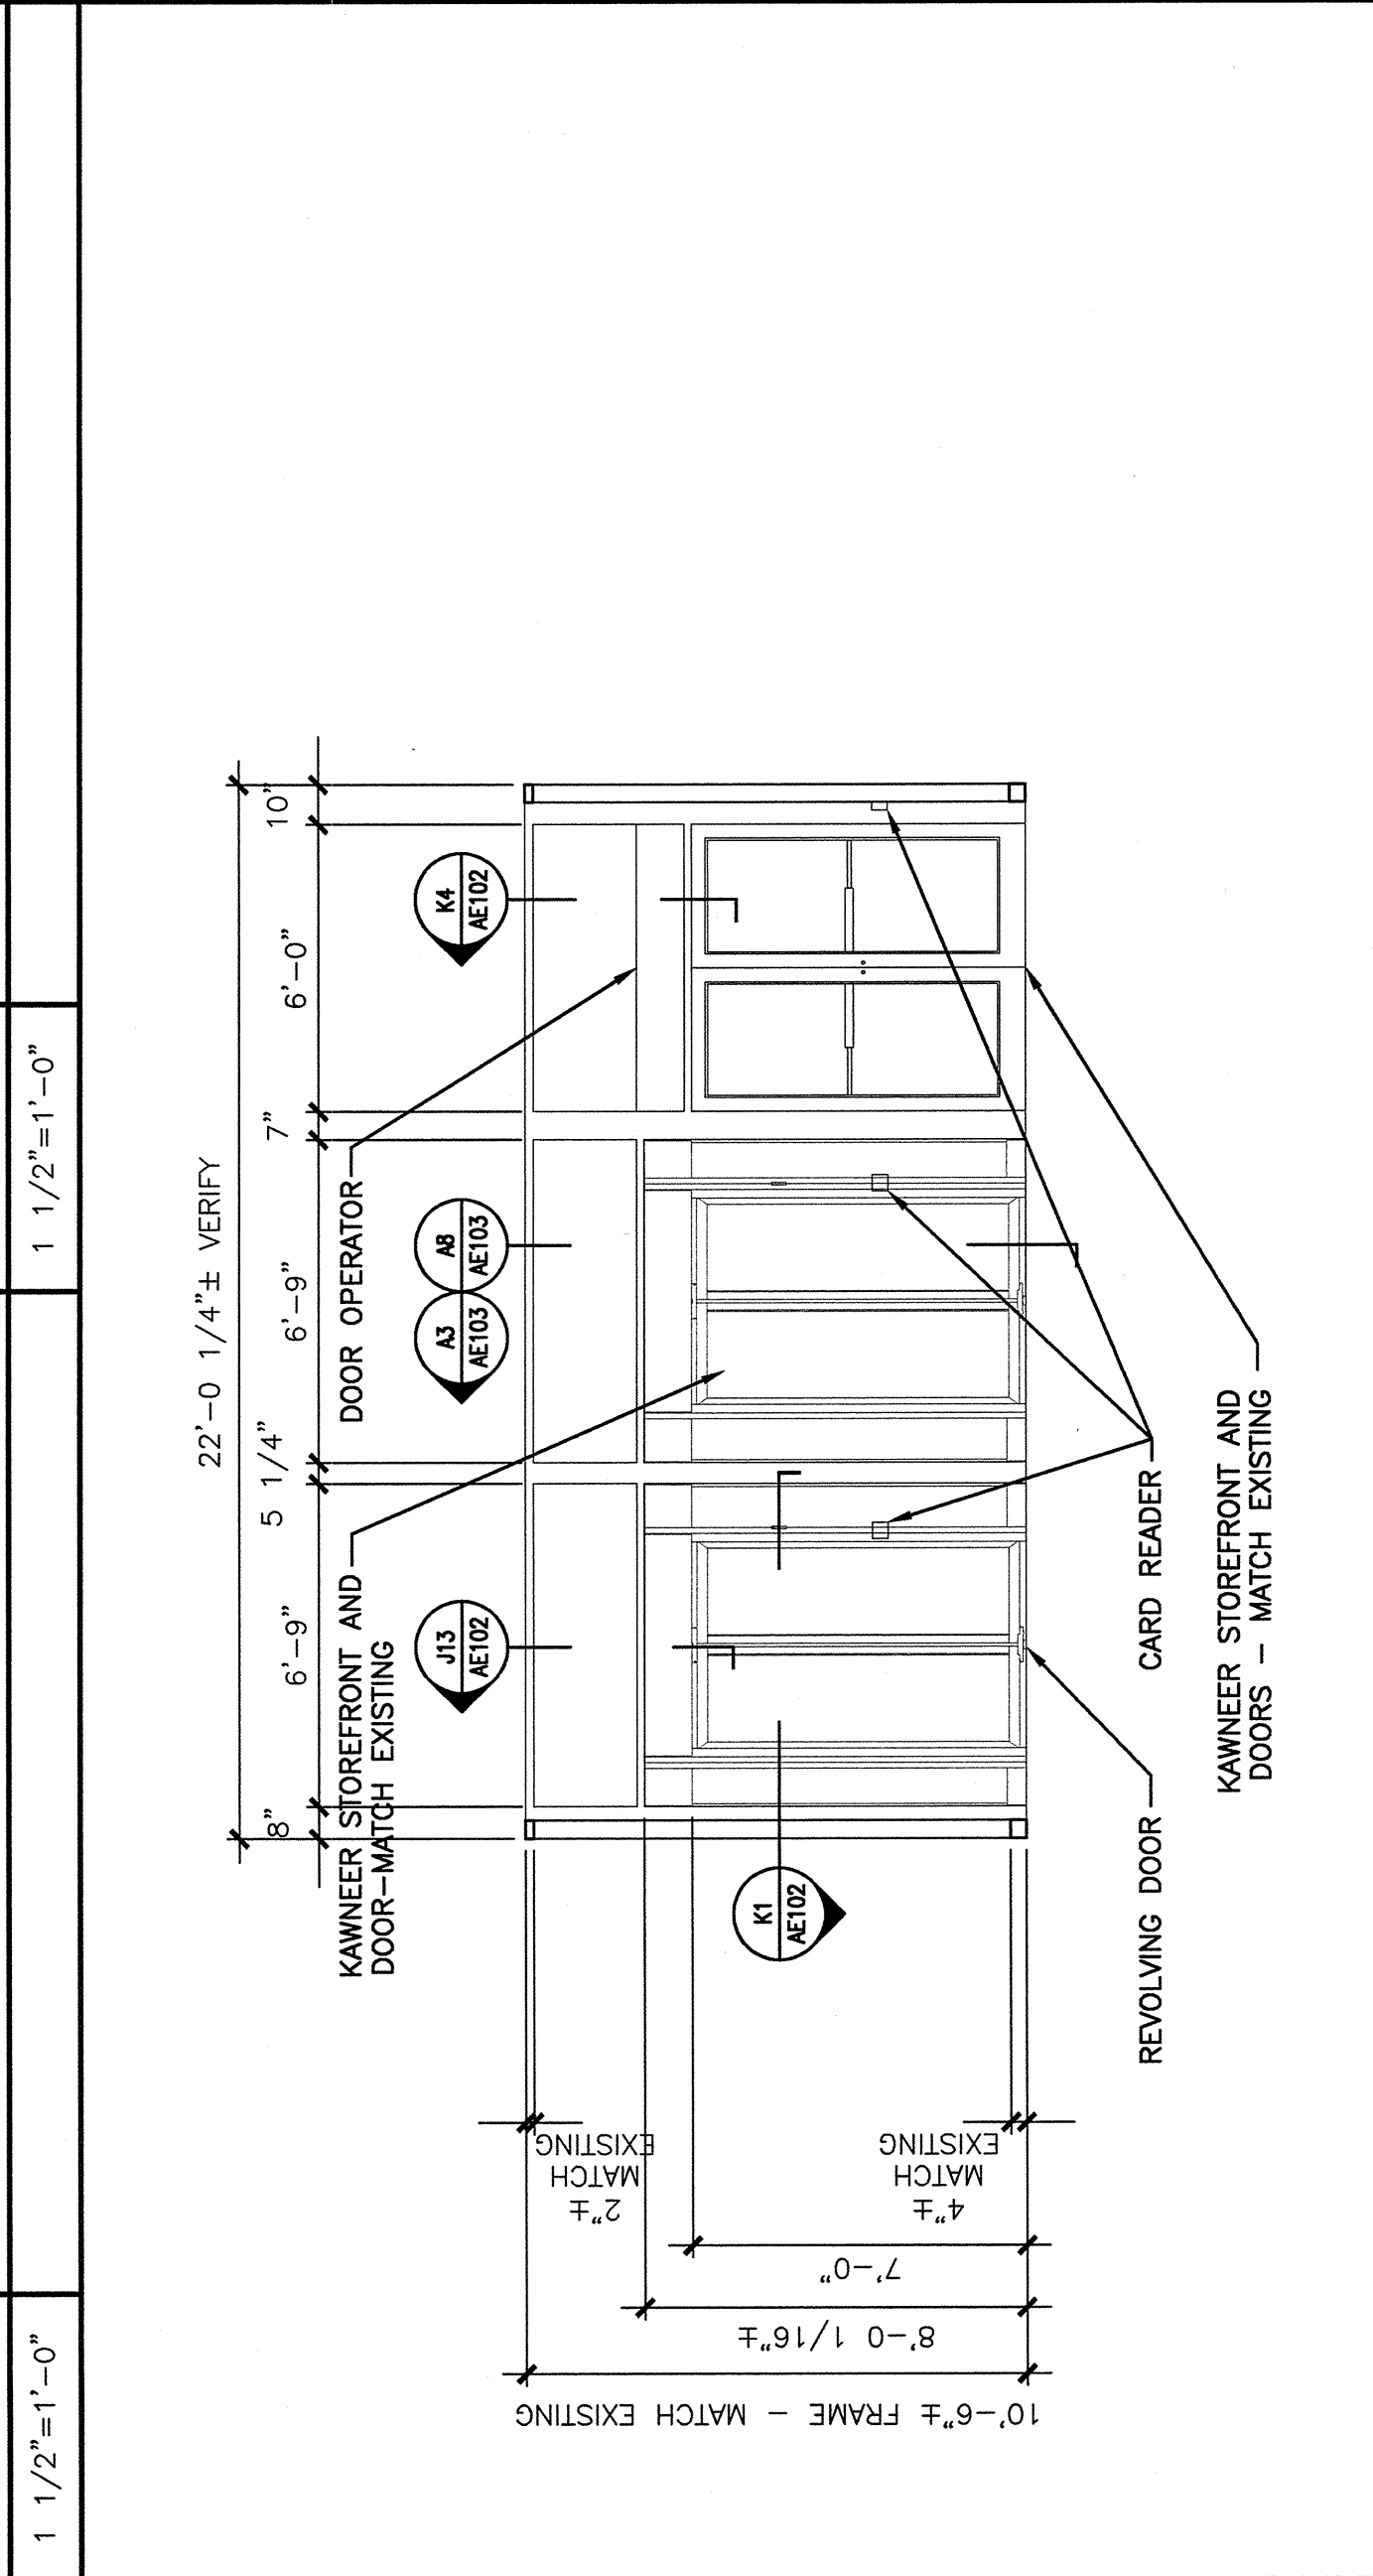

E1 INTERIOR ELEVATION
 1/4"=1'-0" AE101

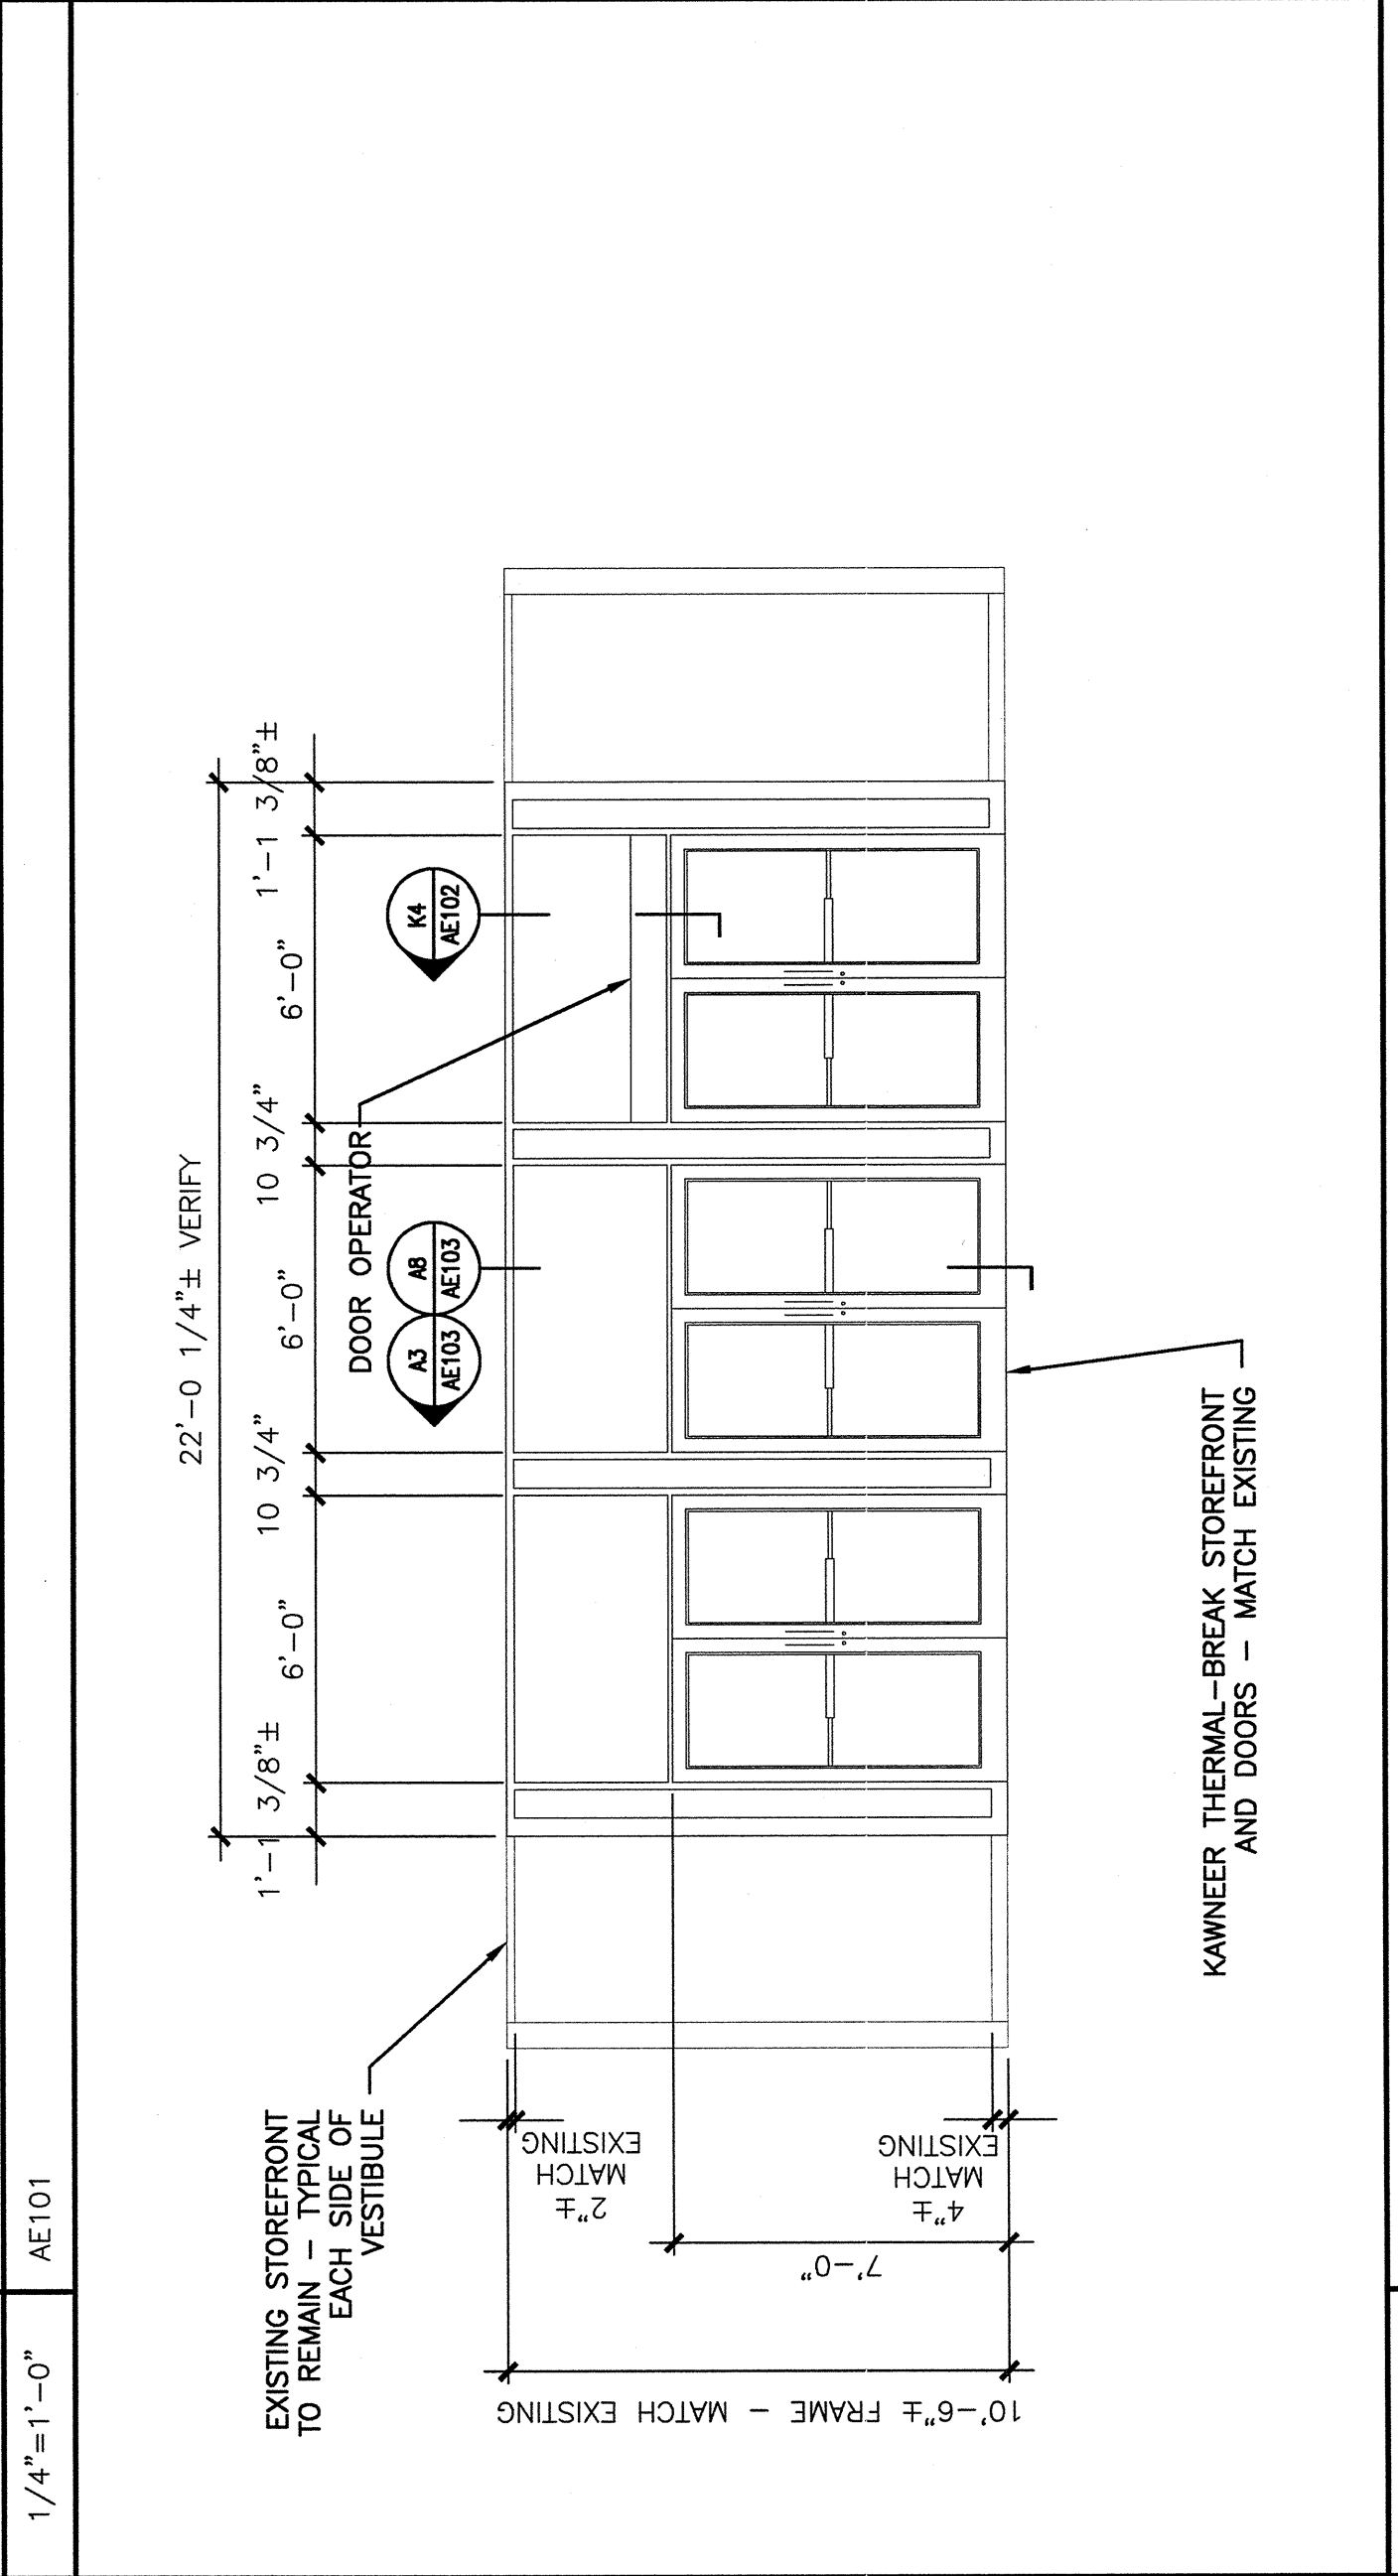

A1 EXTERIOR ELEVATION
 1/4"=1'-0" AE101