

**GENERAL NOTES:**

- DO NOT SCALE THE DRAWINGS.
- FIELD-VIEW ALL EXISTING CONDITIONS.
- COORDINATE WITH OWNER, REMOVE OF ALL REMOVAL ITEMS.
- CARPET TILE TO REMAIN.
- NEW RUBBER BASE TO MATCH EXISTING.
- PAINT WALLS, TRIM, DOOR FRAME, AND DOOR TO MATCH EXISTING.
- ALL FINISHES TO MATCH EXISTING.
- DOORS ARE LOCATED 6" FROM CORNER UNLESS NOTED OTHERWISE.
- FIRE EXTINGUISHERS SHOWN ARE EXISTING TO REMAIN.

**HMS:**


DOOR #	DOOR SIZE	GLAZ	FRAM	HW	REMARKS
411	3'-0" x 7'-0"	TEMP MTL	A	1	1"-6" SIDE LITE-MATCH EXISTING
412	3'-0" x 7'-0"	TEMP MTL	A	1	1"-6" SIDE LITE-MATCH EXISTING
**WALL TYPES:**

- METAL STUD WALL WITH SOUND BATT INSULATION AND GYPSUM BOARD FINISH. ATTACH TO CEILING GRID. (SEE DETAIL U1/AE102).
- FULL HEIGHT FURNITURE WALL BY OWNER.

**DOOR SCHEDULE**

DOOR #	DOOR SIZE	GLAZ	FRAM	HW	REMARKS
411	3'-0" x 7'-0"	TEMP MTL	A	1	1"-6" SIDE LITE-MATCH EXISTING
412	3'-0" x 7'-0"	TEMP MTL	A	1	1"-6" SIDE LITE-MATCH EXISTING
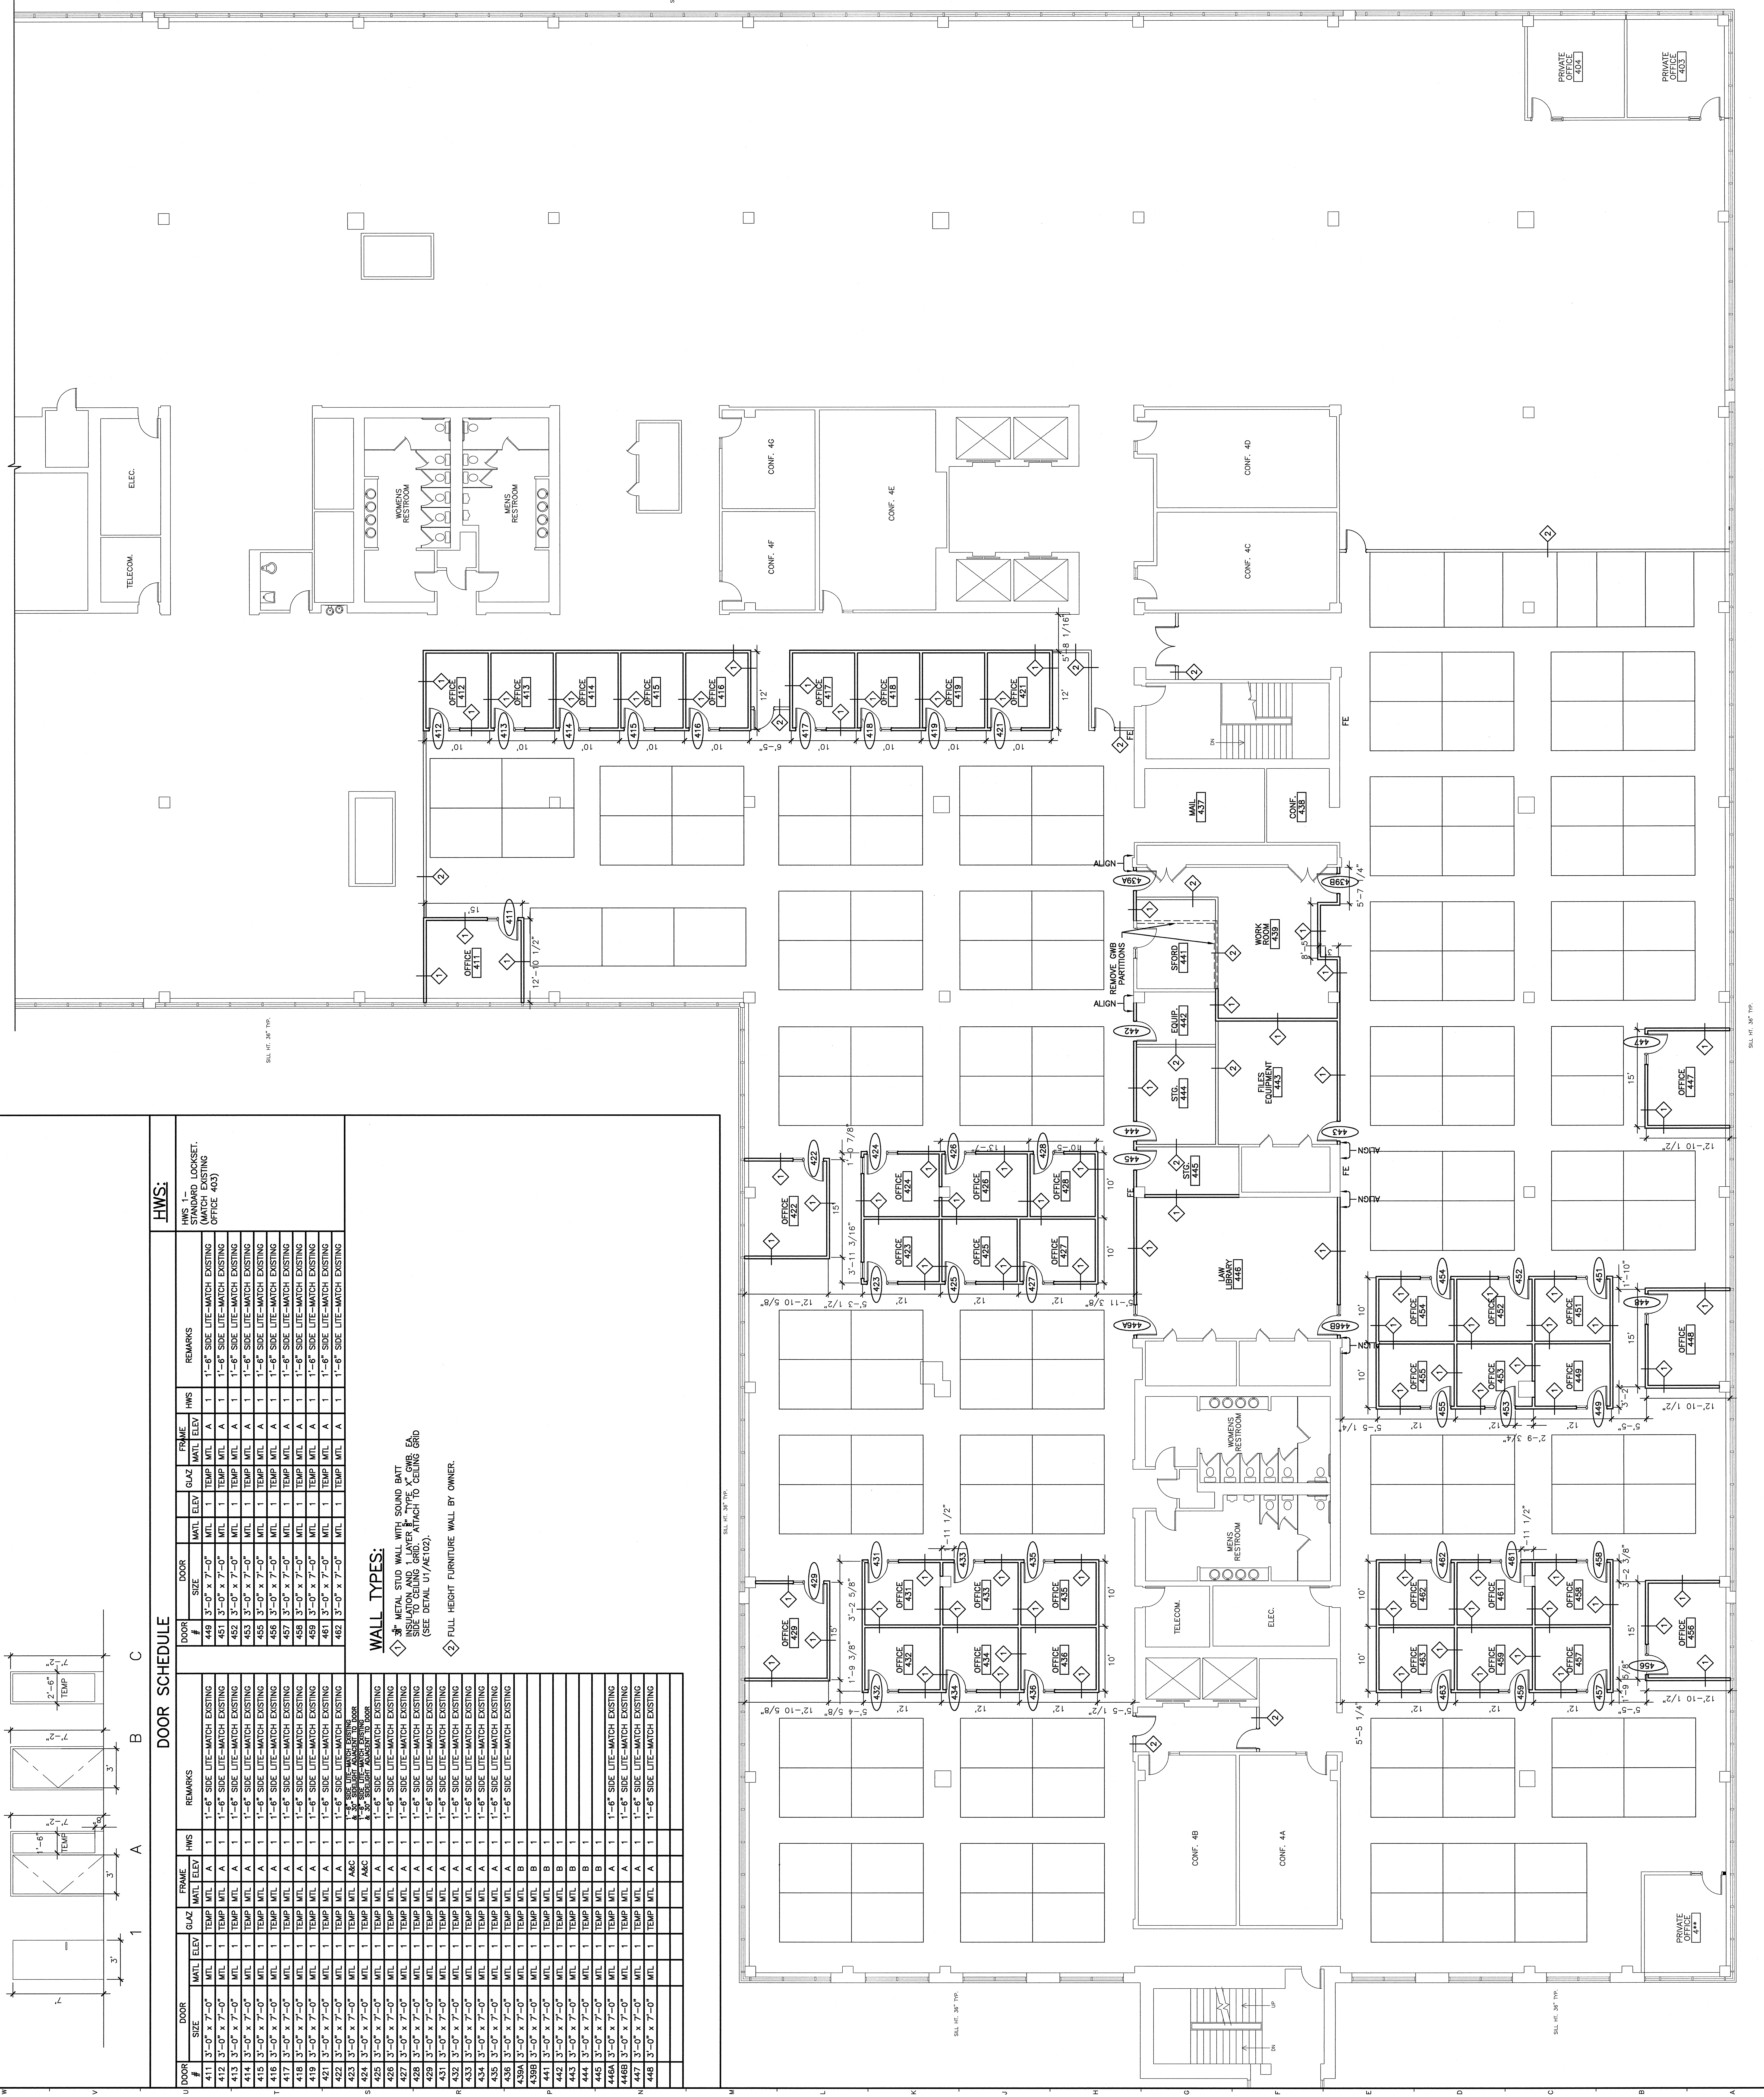

**ISSUED FOR CONSTRUCTION**  
11-12-04

**UNIMPROVIDENT**  
**H03 4TH FLOOR RENOVATION**  
 PORTLAND, MAINE

SHEET TITLE: 1/8"=1'-0" DATE: 11-12-04  
 PROJECT MANAGER: B.J.H. GRAPHIC SCALE: 1"=1'-0"  
 JOB CAP/DRAWN: B.J.H.  
 DATE OF RECORDS: JULY  
 SHEET No. AE101  
 PROJECT No. 04168