

**NORTHLAND
MANAGEMENT**
17 SOUTH ST. 3RD FLOOR
PORTLAND, ME 04101

Prepared For:

Consultant:

ARCHETYPE
architects
48 Union Wharf Portland, Maine 04101
(207) 772-6022 ARCHETYPE@ARCHETYPEPA.COM

Project: **CLARK INSURANCE**

1945 CONGRESS ST
PORTLAND, ME 04102


Revisions:

Date: 06 OCT 2016

Scale: 1/8" = 1'-0"

FIRST FLOOR PLAN

A1.01

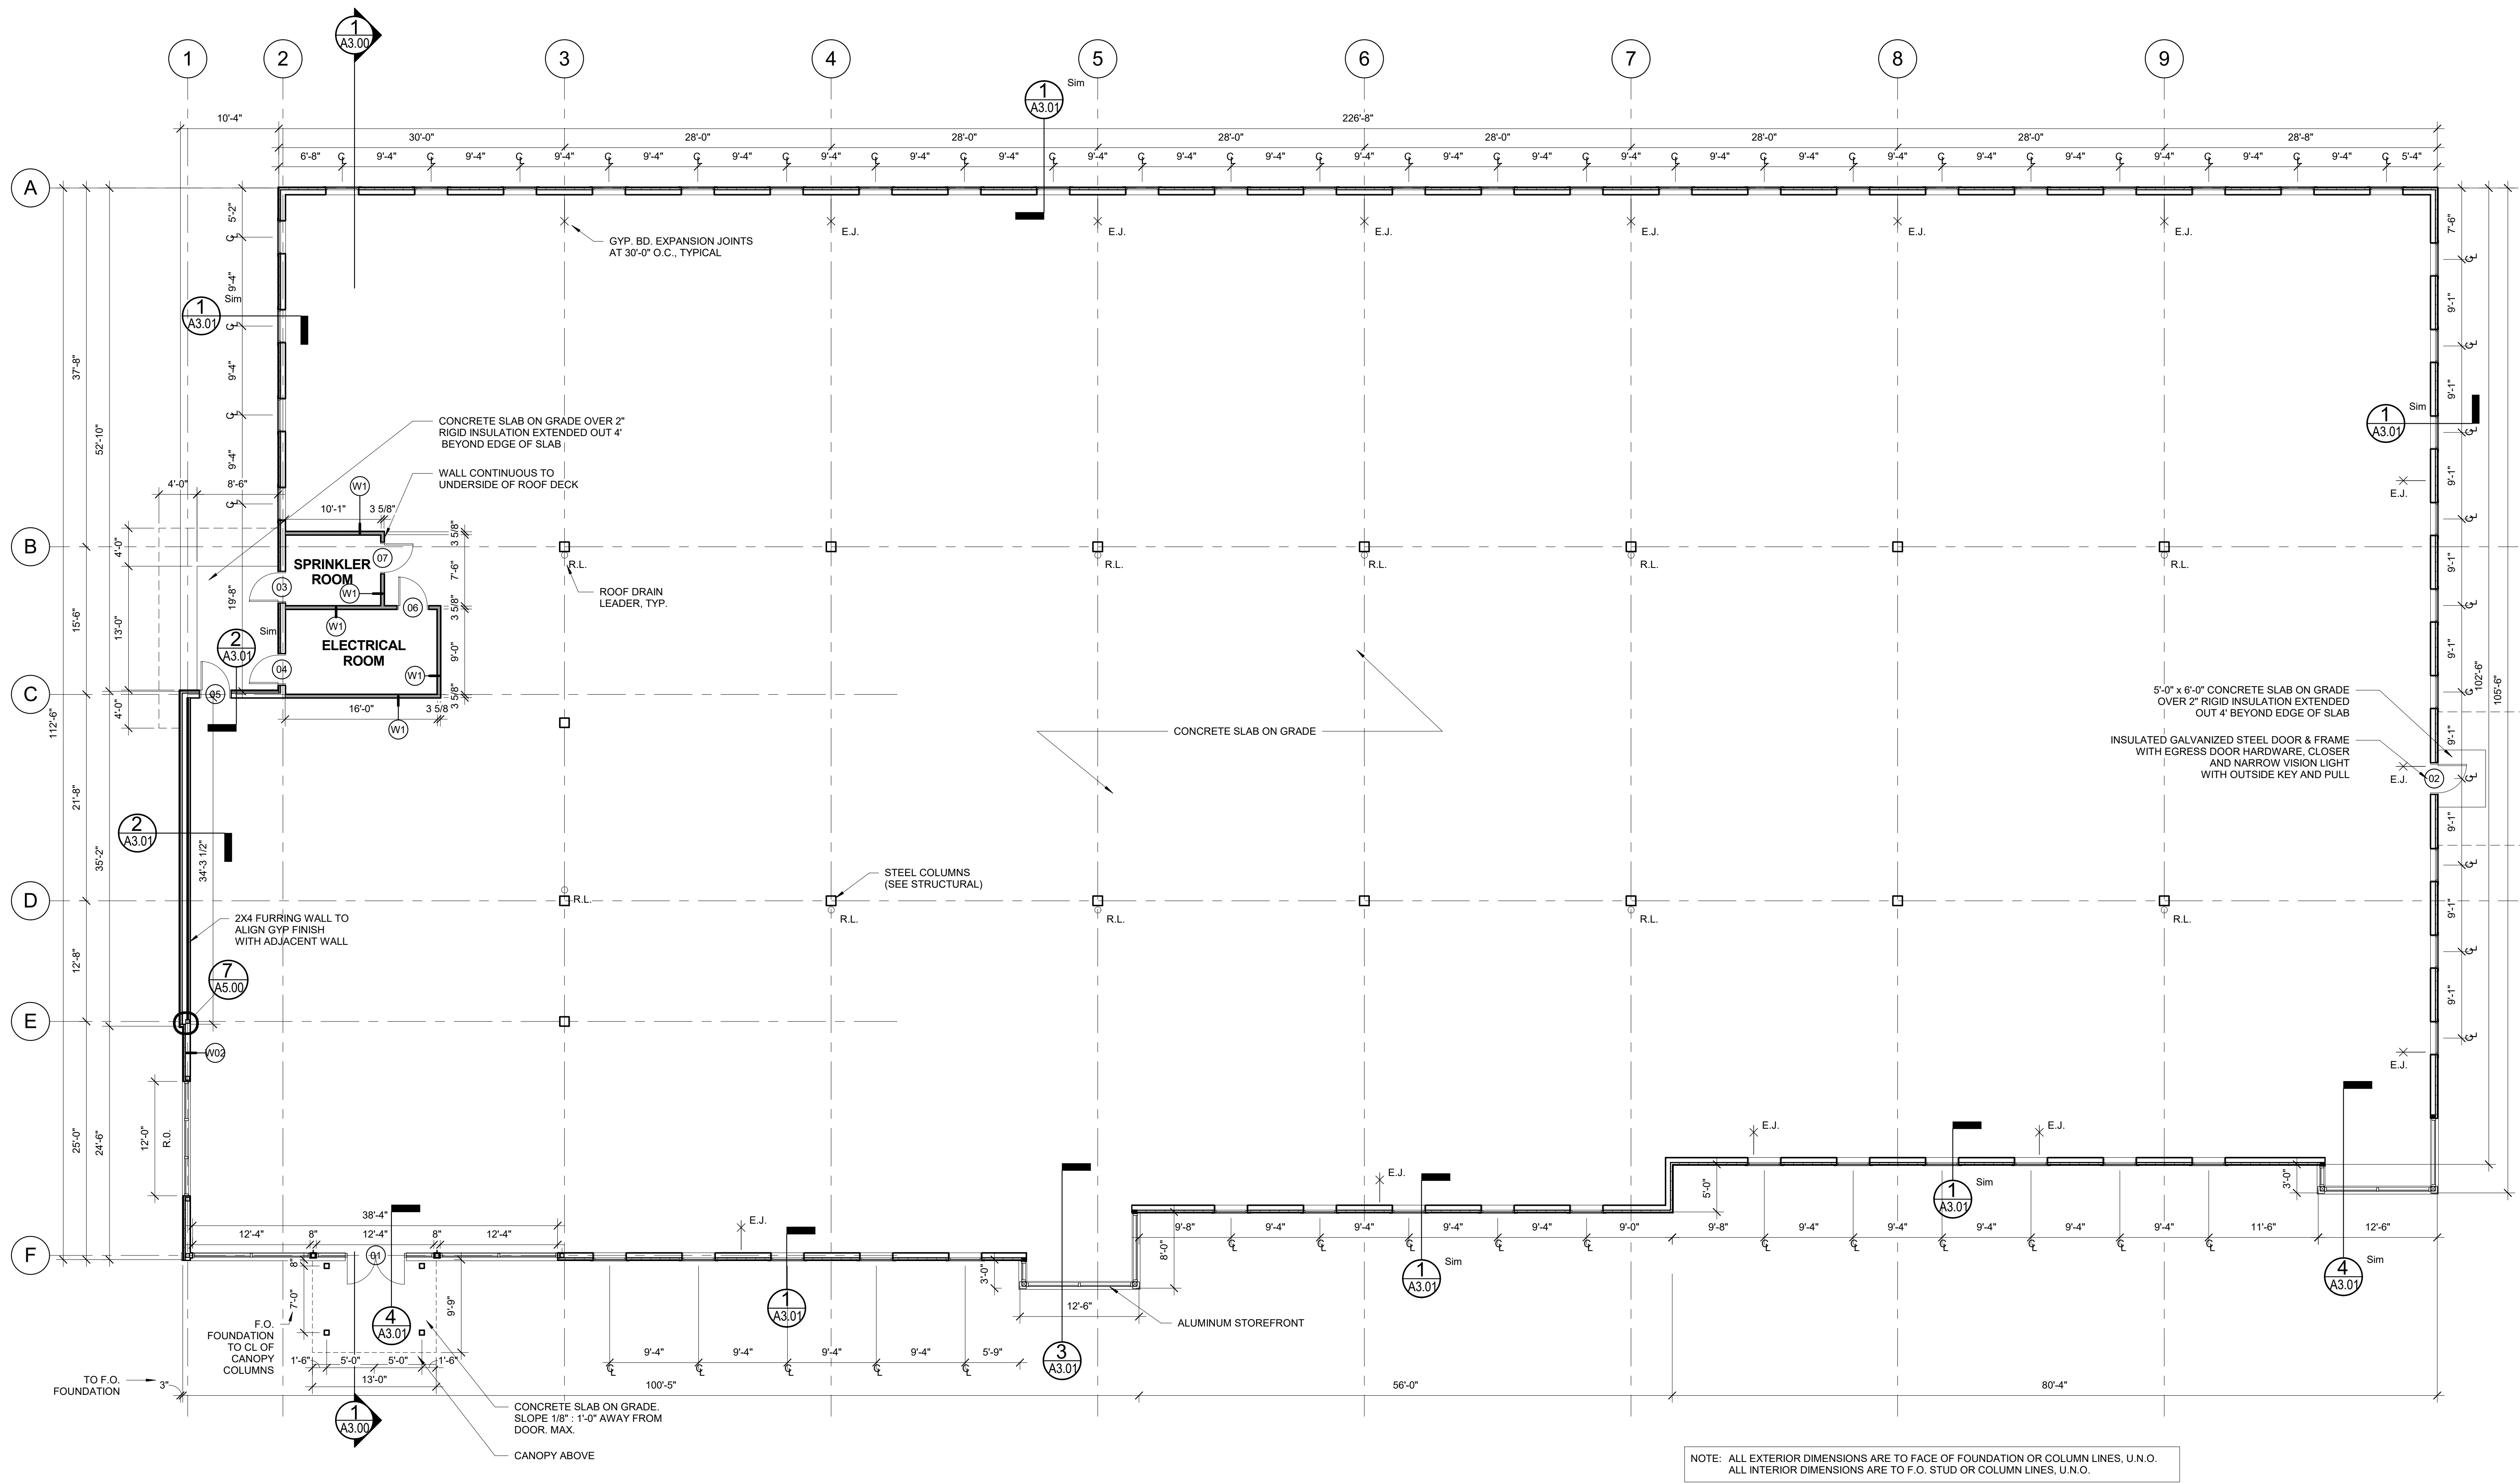

1 | 1ST FLOOR PLAN FIRST FLOOR - 25,100 SQ FT
1/8" = 1'-0"

