

Prepared For:  
**NORTHLAND  
 MANAGEMENT**  
 17 South St. 3rd Floor  
 Portland, ME 04101

Consultant:

Architect:  
**ARCHETYPE**  
 architects  
 48 Union Wharf Portland, Maine 04101  
 (207) 772-6022 ARCHETYPE@ARCHETYPEPA.COM

Project:  
**CLARK INSURANCE**

1945 CONGRESS ST  
 PORTLAND, ME 04102



Revisions:

Date: 06 OCT 2016  
 Scale: As indicated


**BUILDING  
 ELEVATIONS**

**A2.01**

BUILDING HEIGHT FROM AVERAGE GRADE: 31' - 7"

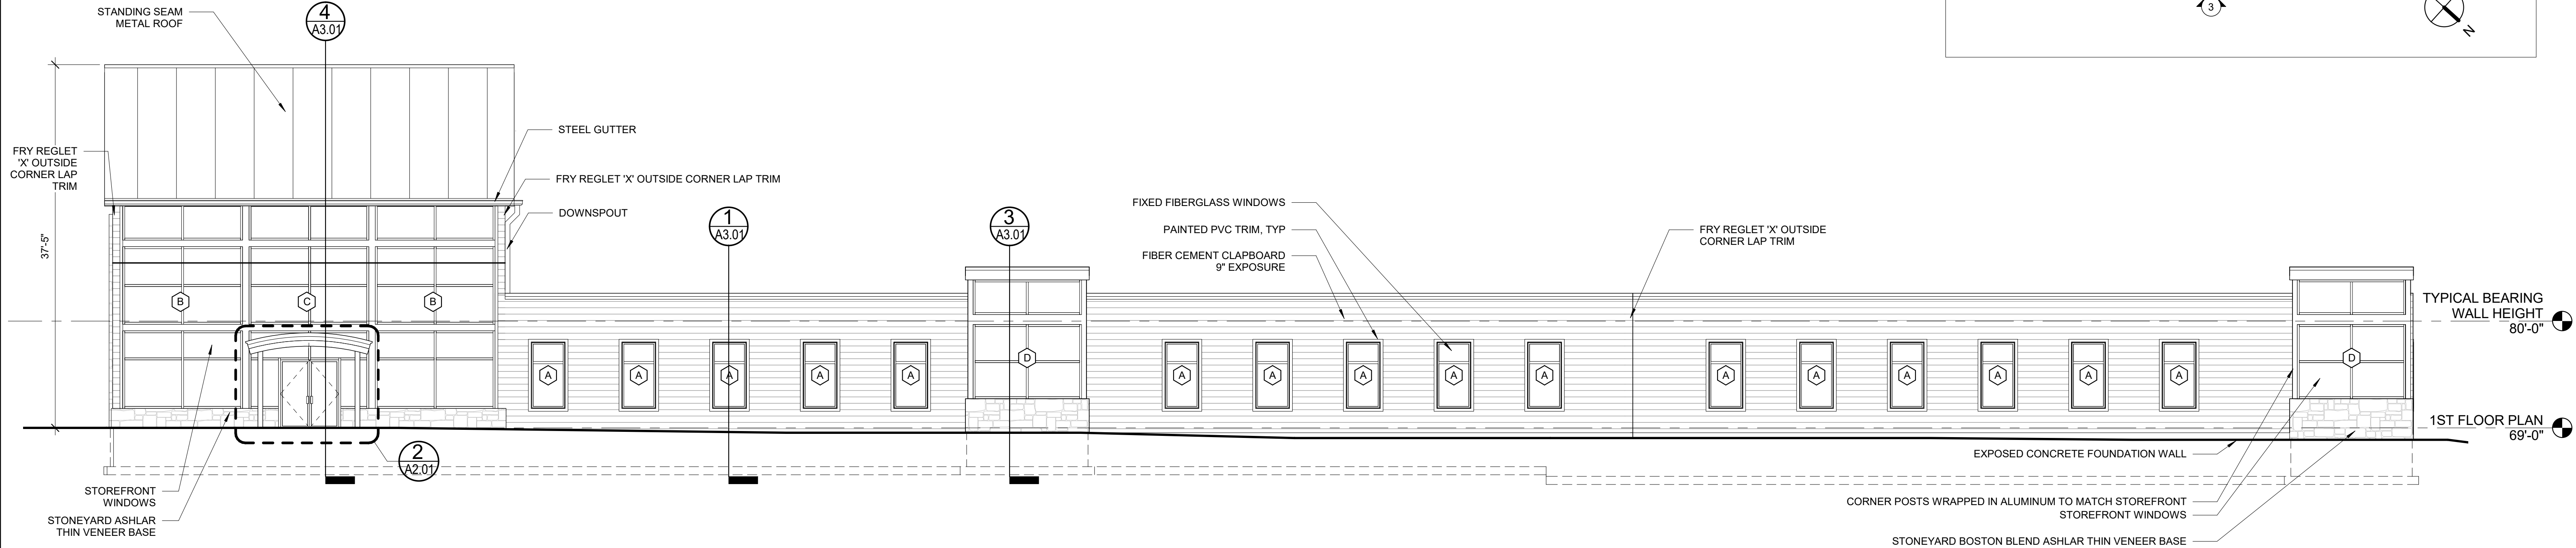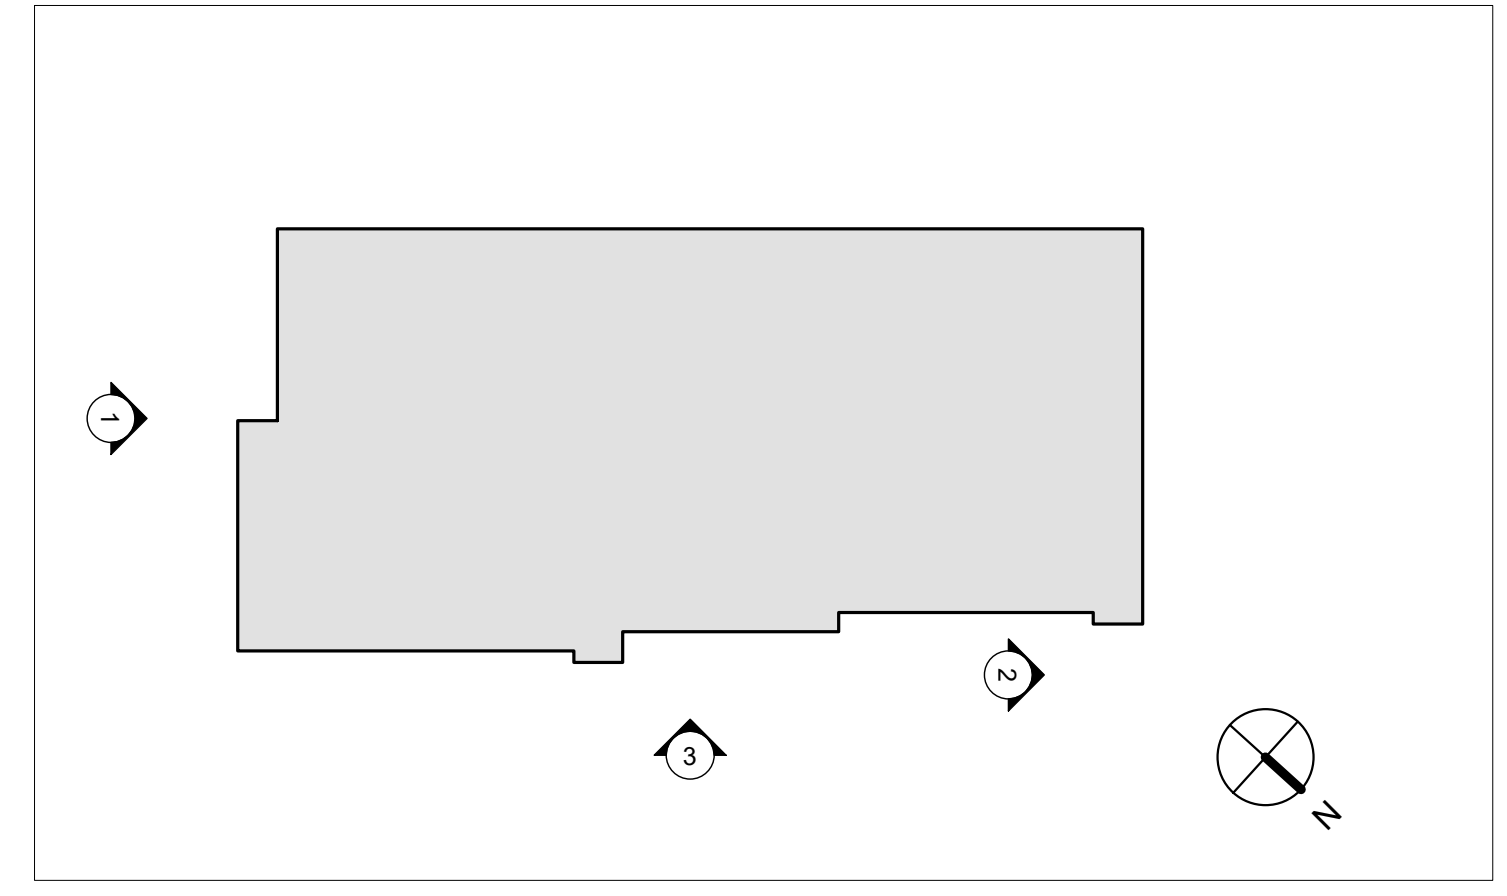

**1 | EAST ELEVATION**  
 1/8" = 1'-0"

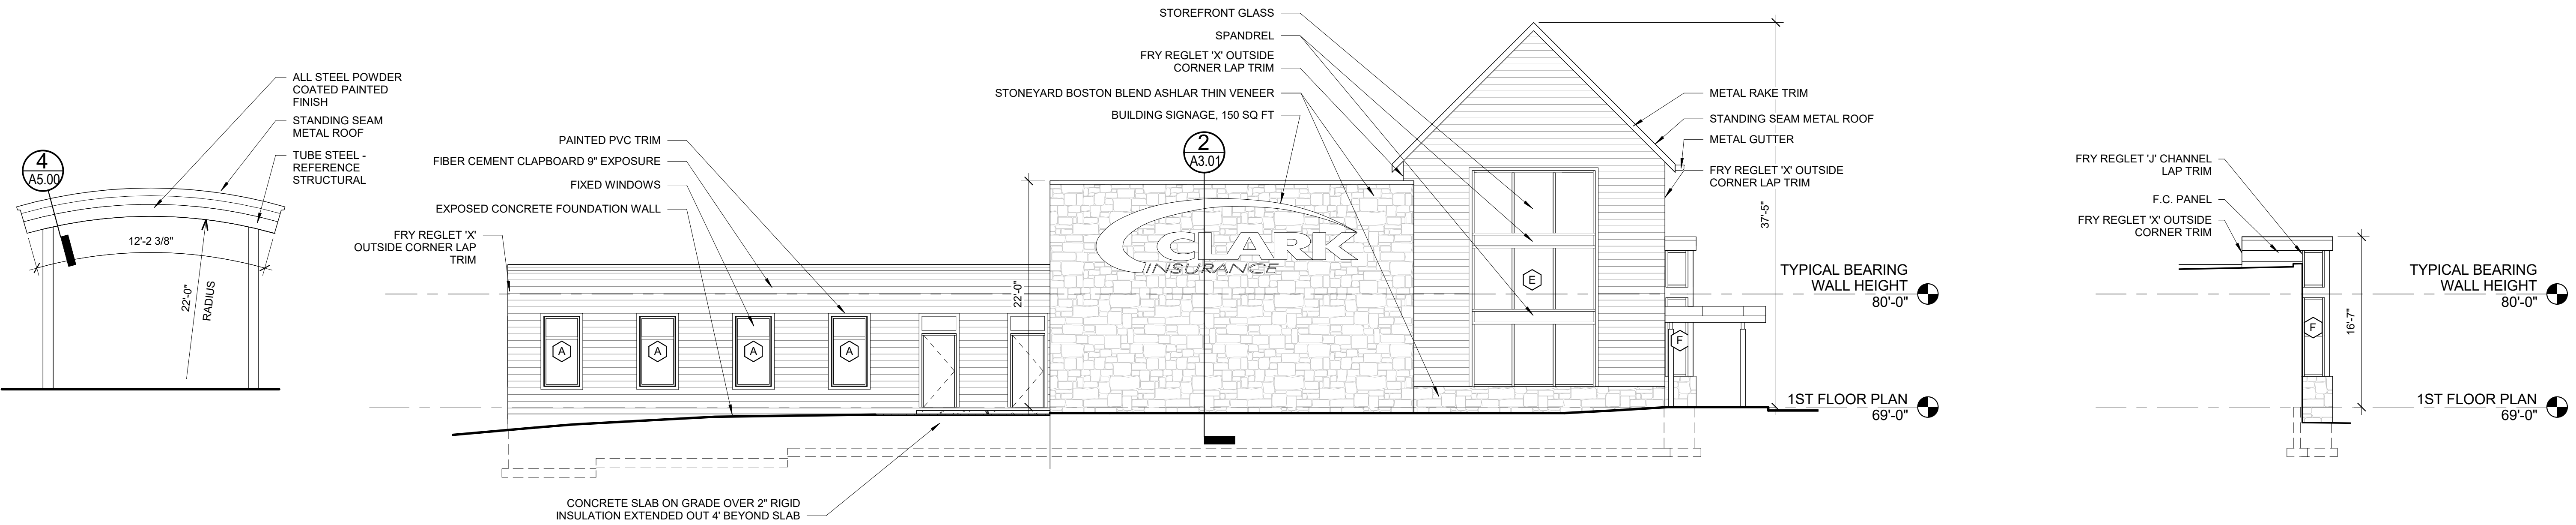

**2 | CANOPY ELEVATION**  
 1/4" = 1'-0"

**3 | SOUTH ELEVATION**  
 1/8" = 1'-0"

**4 | N. JEWEL BOX-SOUTH ELEVATION**  
 1/8" = 1'-0"