

Prepared For:
**NORTHLAND
MANAGEMENT**


Consultant:
**ARCHETYPE
architects**
48 Union Wharf Portland, Maine 04101
(207) 772-0022 ARCHETYPE@ARCHETYPEDA.COM

Project:
CLARK INSURANCE
1945 CONGRESS ST
PORTLAND, ME 04102


Revisions:

Date: 06 OCT 2016
Scale: As indicated
**BUILDING
ELEVATIONS**

A2.02

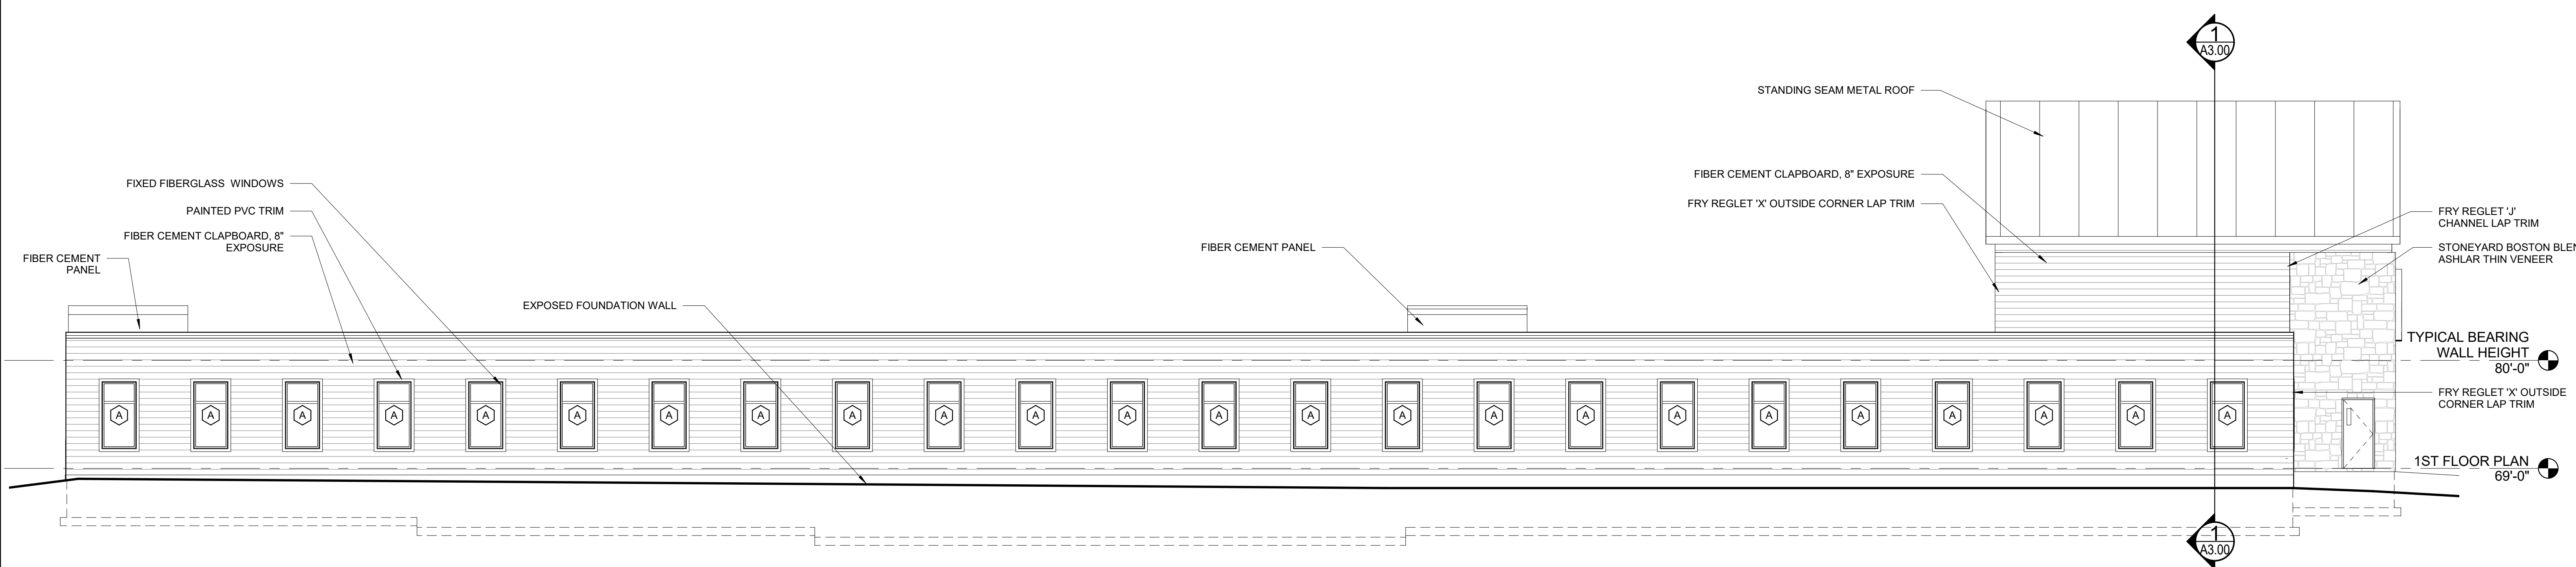

1 | WEST ELEVATION
1/8" = 1'-0"

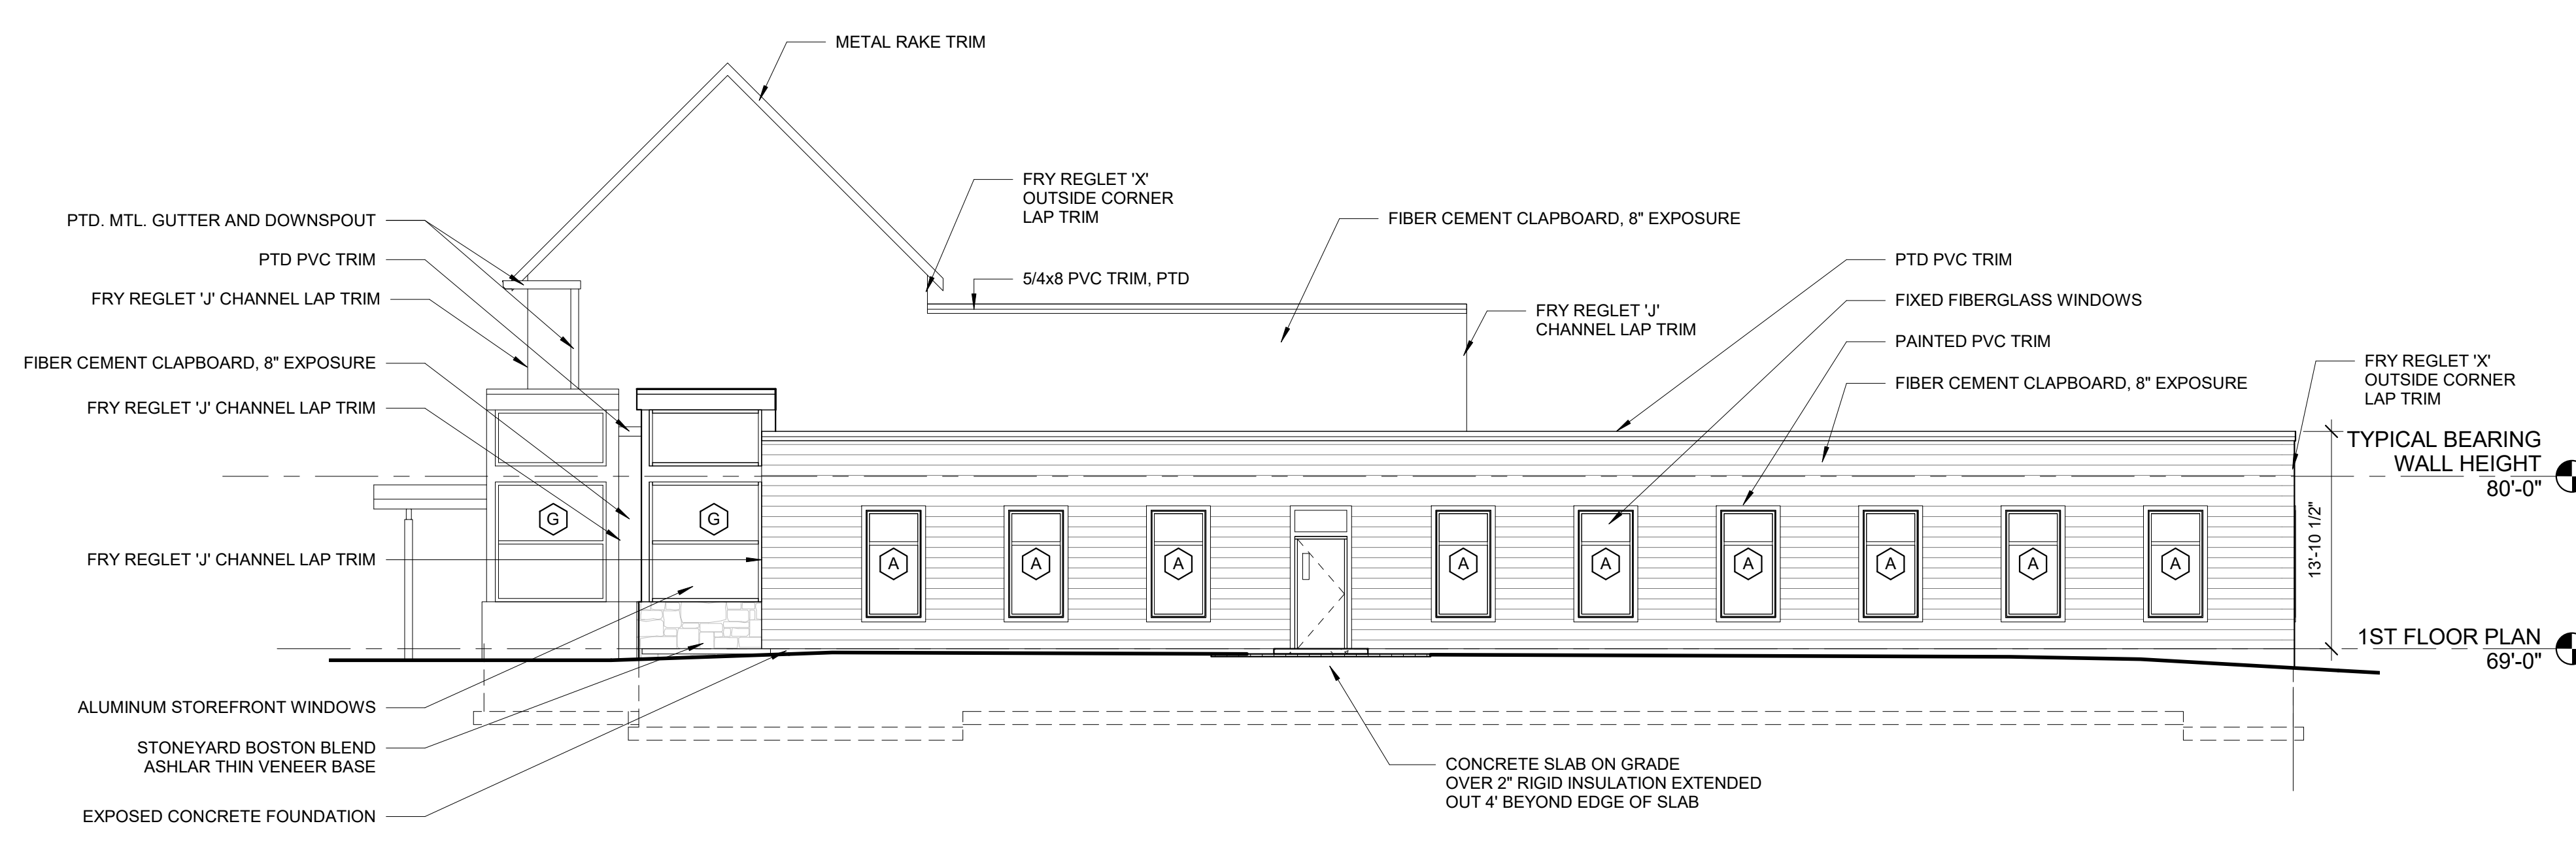

2 | NORTH ELEVATION
1/8" = 1'-0"

