

Prepared For:
**NORTHLAND
 MANAGEMENT**
 P.O. Box 7486
 Portland, ME 04112

Consultant:

Architect:
**ARCHETYPE
 architects**
 48 Union Wharf Portland, Maine 04101
 (207) 772-6022 ARCHETYPE@ARCHETYPEPA.COM

Project:
CLARK INSURANCE
 1945 CONGRESS ST
 PORTLAND, ME 04102


Revisions:

Date: 06 OCT 2016
 Scale: 1/4" = 1'-0"
DOOR SCHEDULE

A8.01

DOOR SCHEDULE

DOOR No.	LOCATION	DOOR			TYPE	MATL	FINISH	FRAME			LABEL	OPER.	SWEEP	CL.	REMARKS
		W	H	THCK				THRESHOLD	MATL	FINISH					
1ST FLOOR PLAN															
01	OFFICE	6'-0"	7'-0"		2	AL		ALUM	STOREFRONT		-	ENTR	Yes	Yes	PROVIDE EGRESS DOOR HARDWARE, TYP CLAPBOARD TRIM
02	OFFICE	3'-0"	7'-0"	1 3/4"	3	I.G.	PTD	ALUM	HM	PTD	-	EXIT	Yes	Yes	TYP CLAPBOARD TRIM
03	SPRINKLER ROOM	3'-0"	7'-0"	1 3/4"	1			ALUM	HM	PTD	-	STOR	Yes	Yes	TYP CLAPBOARD TRIM
04	ELECTRICAL ROOM	3'-0"	7'-0"	1 3/4"	1	I.G.	PTD	ALUM	HM	PTD	-	STOR	Yes	Yes	TYP CLAPBOARD TRIM
05	OFFICE	3'-0"	7'-0"	1 3/4"	3	I.G.	PTD	ALUM	HM	PTD	-	EXIT	Yes	Yes	PROVIDE EGRESS DOOR HARDWARE
06	ELECTRICAL ROOM	3'-0"	7'-0"	1 3/4"	1	HM	PTD	ALUM	HM	PTD	60 MIN	STOR	Yes	Yes	
07	SPRINKLER ROOM	3'-0"	7'-0"	1 3/4"	1	HM	PTD	ALUM	HM	PTD	60 MIN	STOR	Yes	Yes	

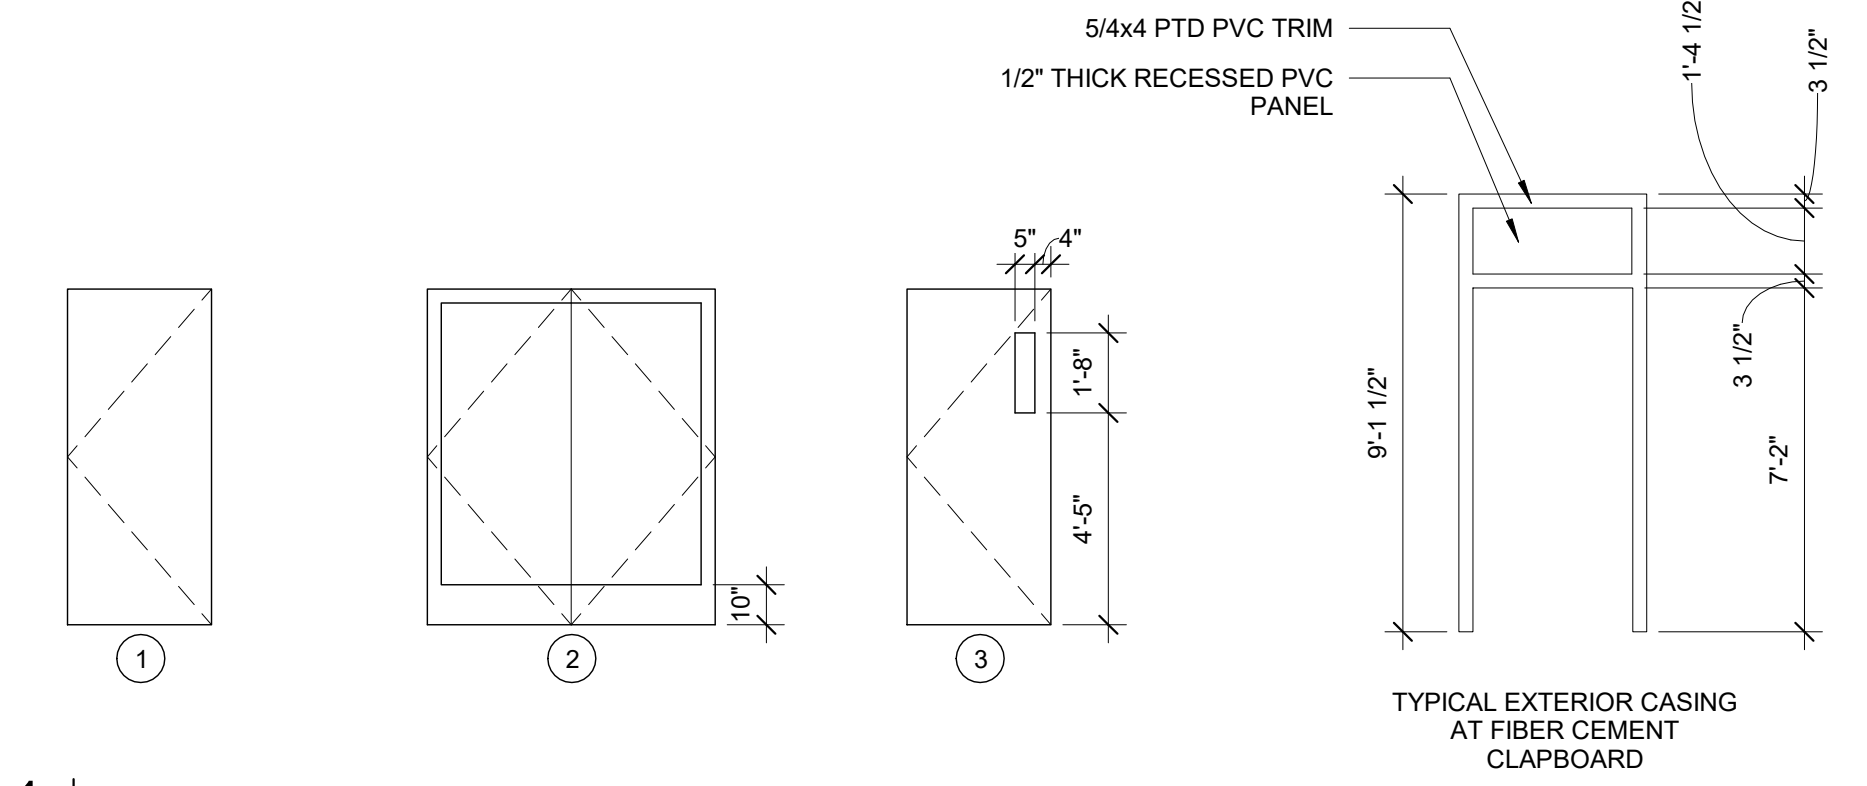

1 | LEAF TYPES
 1/4" = 1'-0"

NOTES

- ALL RATED DOORS TO HAVE CLOSERS, SMOKE SEALS, AND DOOR SWEEPS
- ALL EXTERIOR DOORS TO HAVE CLOSERS, WEATHERSTRIPPING, AND DOOR SWEEPS
- ALL DOORS ARE TO BE PAINT-GRADE, U.N.O.