

**NORTHLAND
MANAGEMENT**
17 SOUTH ST. 3RD FLOOR
PORTLAND, ME 04101

Prepared For:

Consultant:

ARCHETYPE
architects
48 Union Wharf Portland, Maine 04101
(207) 772-6022 ARCHETYPE@ARCHETYPEPA.COM

Project:

**CLARK
INSURANCE**
1945 CONGRESS ST
PORTLAND, ME 04102

Revisions:

7 3/10/17

Scale:

1/8" = 1'-0"


Date:

Jan 19 2017

FIRST FLOOR PLAN

A1.01

PLUMBING LOCATIONS IDENTIFIED

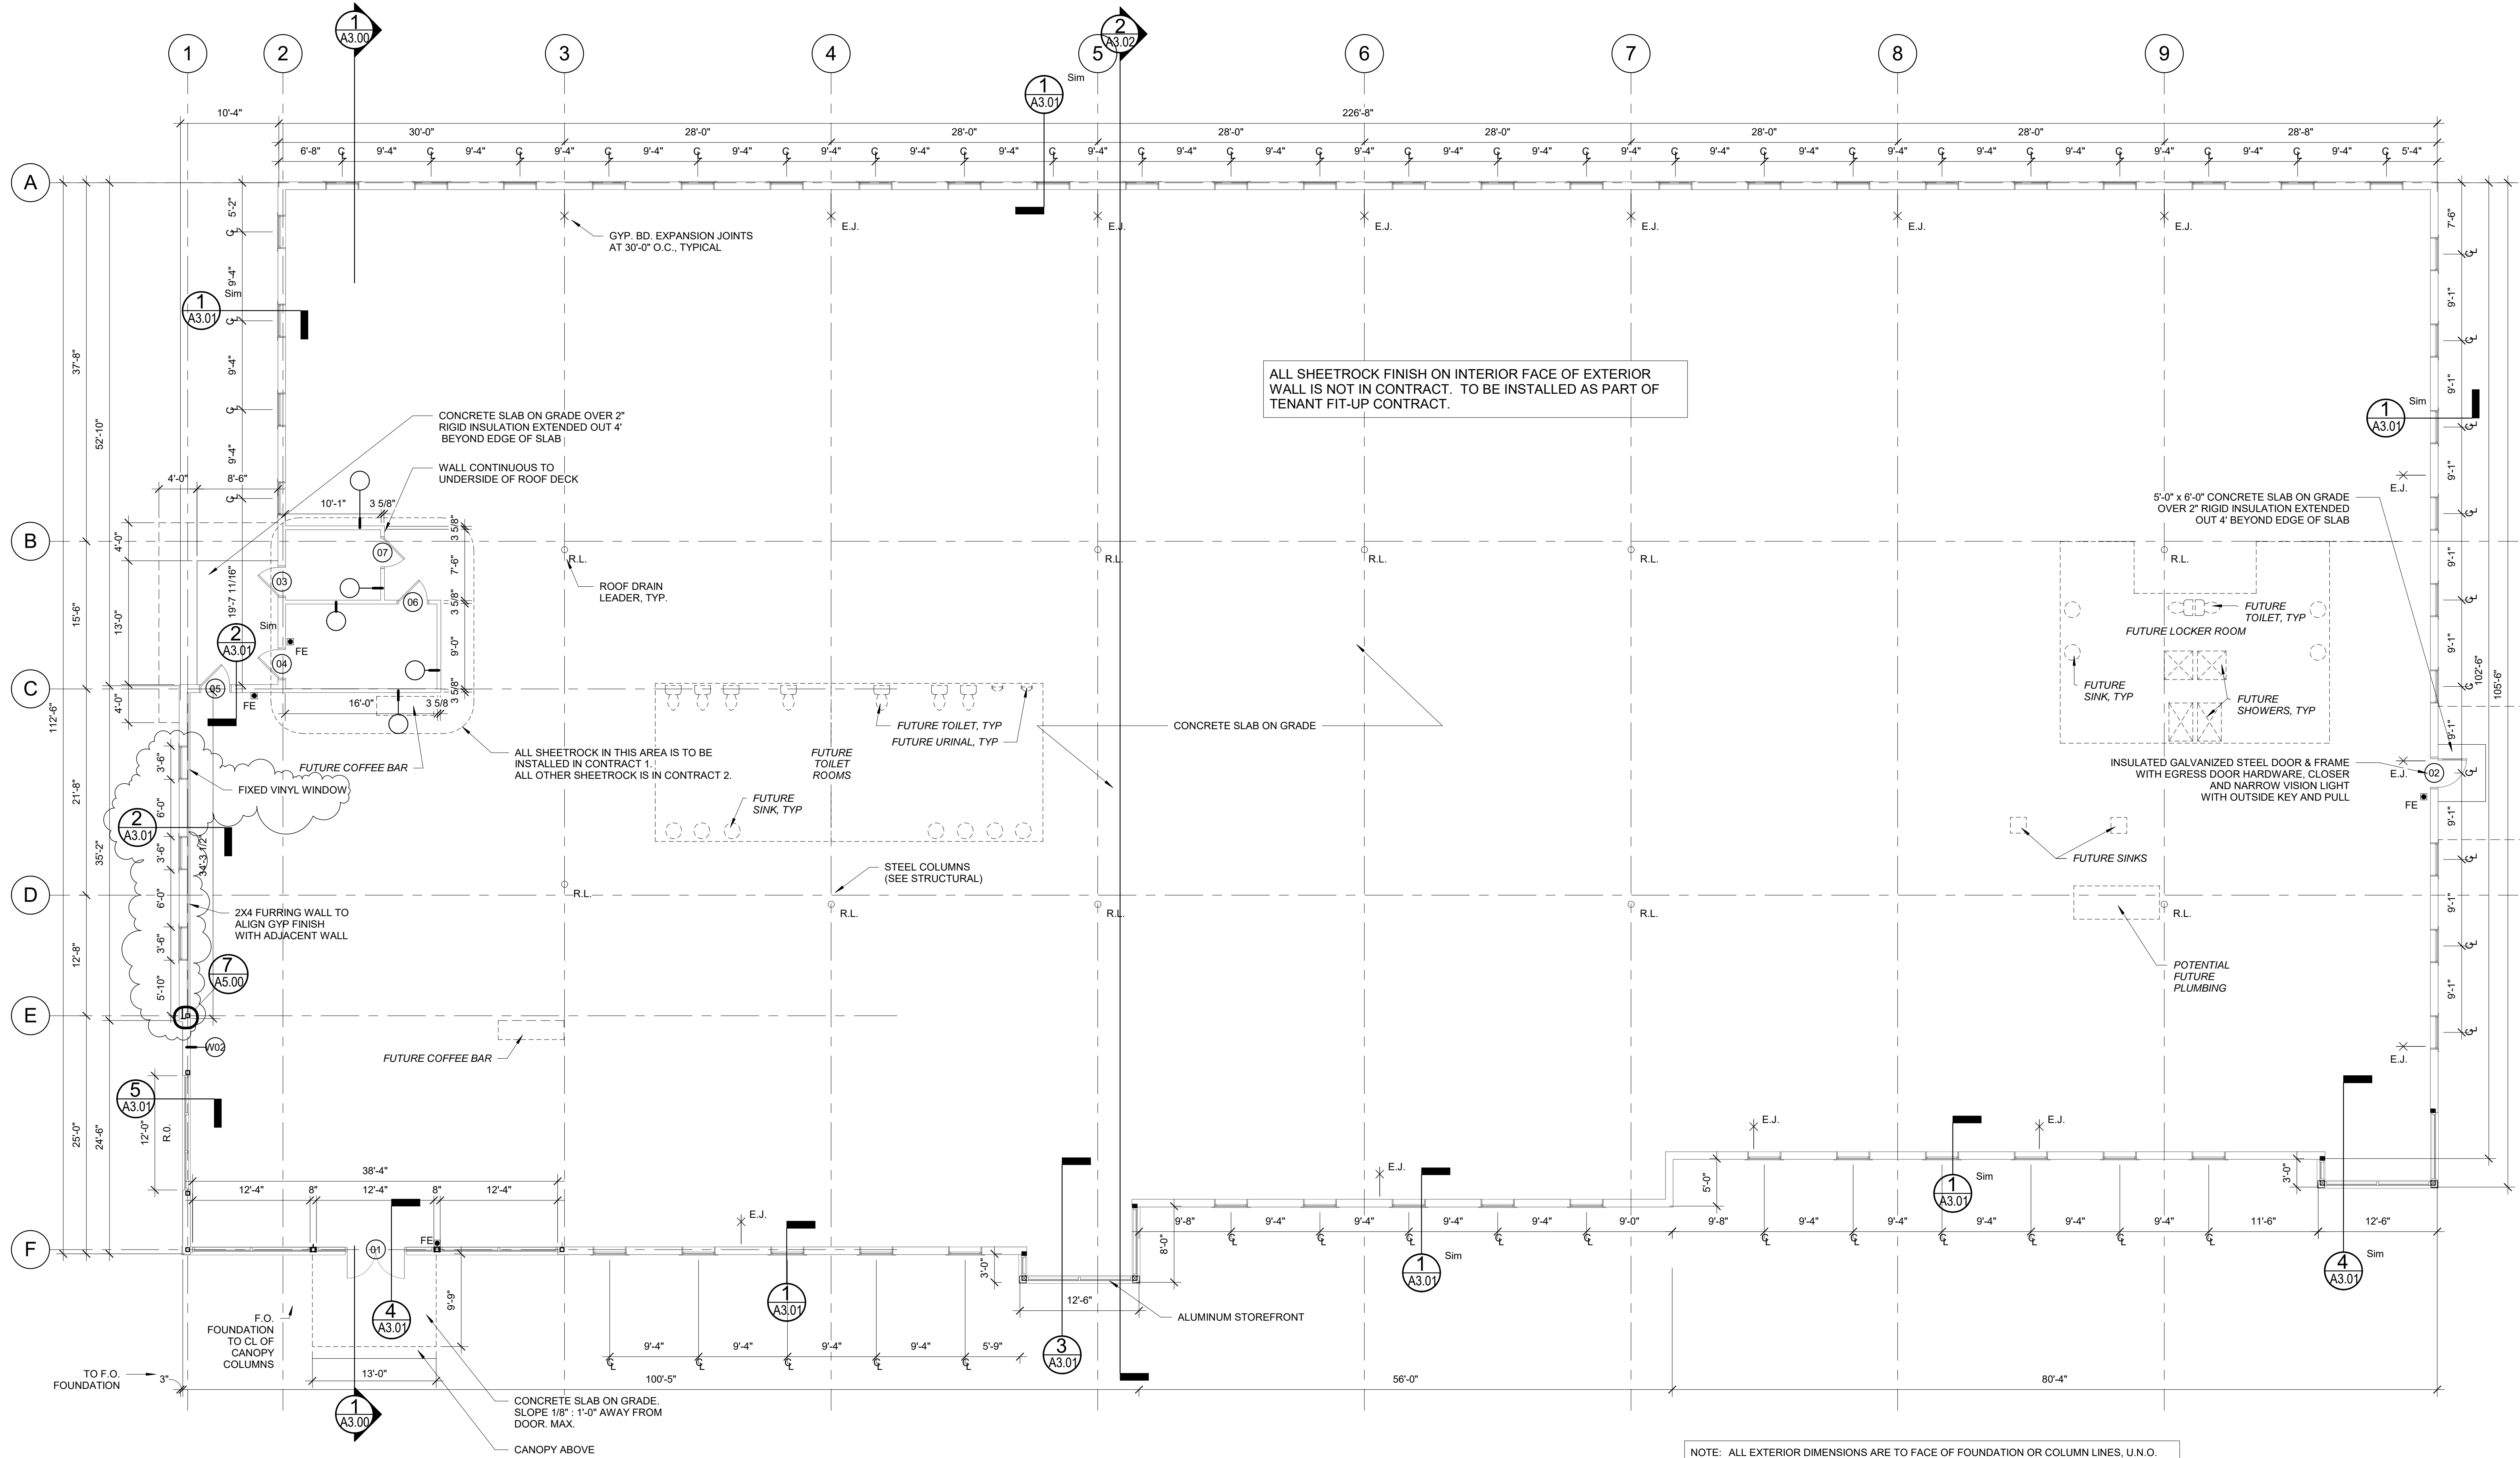

ALL SHEETROCK FINISH ON INTERIOR FACE OF EXTERIOR WALL IS NOT IN CONTRACT. TO BE INSTALLED AS PART OF TENANT FIT-UP CONTRACT.

ALL SHEETROCK IN THIS AREA IS TO BE INSTALLED IN CONTRACT 1. ALL OTHER SHEETROCK IS IN CONTRACT 2.

NOTE: ALL EXTERIOR DIMENSIONS ARE TO FACE OF FOUNDATION OR COLUMN LINES, U.N.O. ALL INTERIOR DIMENSIONS ARE TO F.O. STUD OR COLUMN LINES, U.N.O.

R.L. = 4" RAIN LEADER
E.J. = EXPANSION JOINTS

