

Owner

Prepared For:

Consultant:

Architect: **ARCHETYPE** architects
48 Union Wharf Portland, Maine 04101
(207) 772-6022 ARCHETYPE@ARCHETYPEPA.COM


Project: **MEDICAL OFFICES**
1945 CONGRESS STREET E.,
PORTLAND MAINE

Revisions:


Date: DEC. 27, 2016
Scale: As indicated

BUILDING ELEVATIONS


A2.02

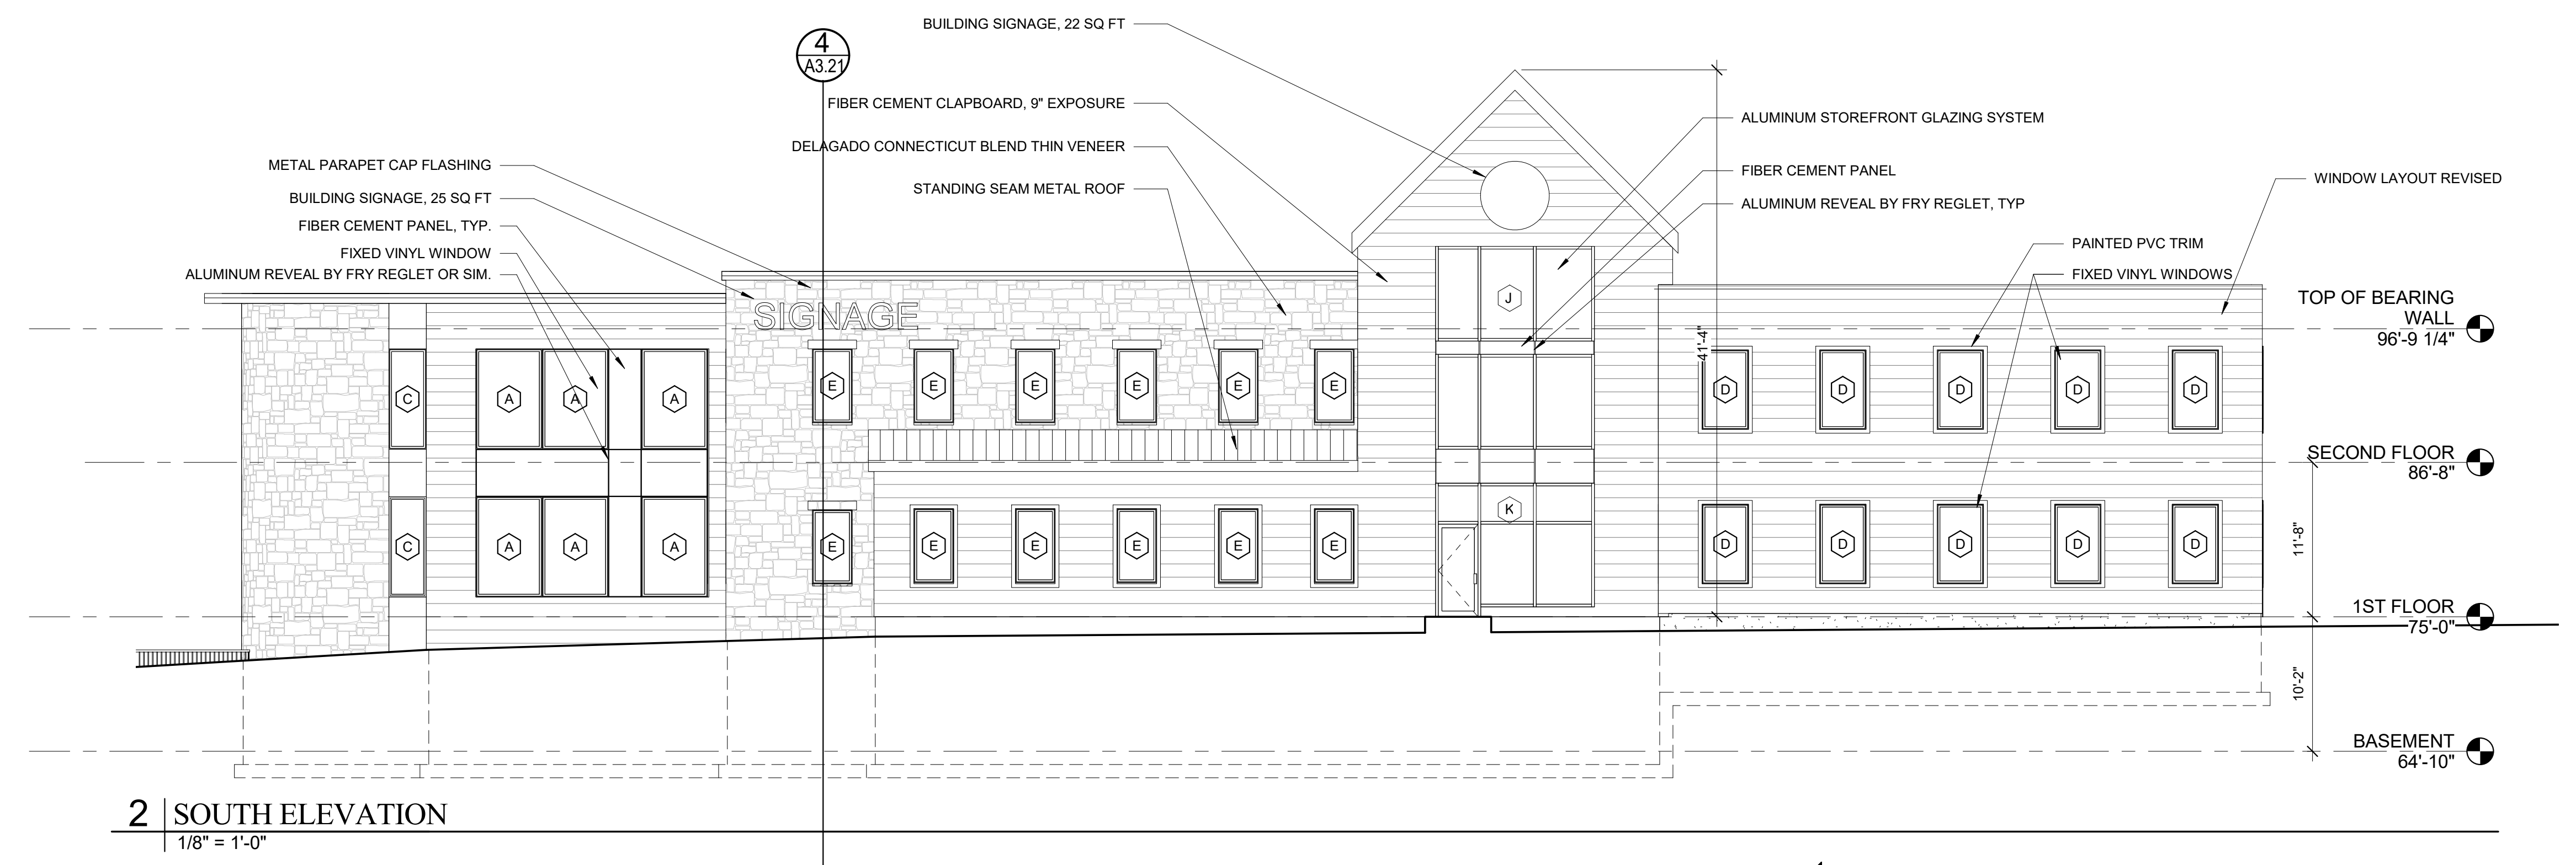

2 | SOUTH ELEVATION
1/8" = 1'-0"

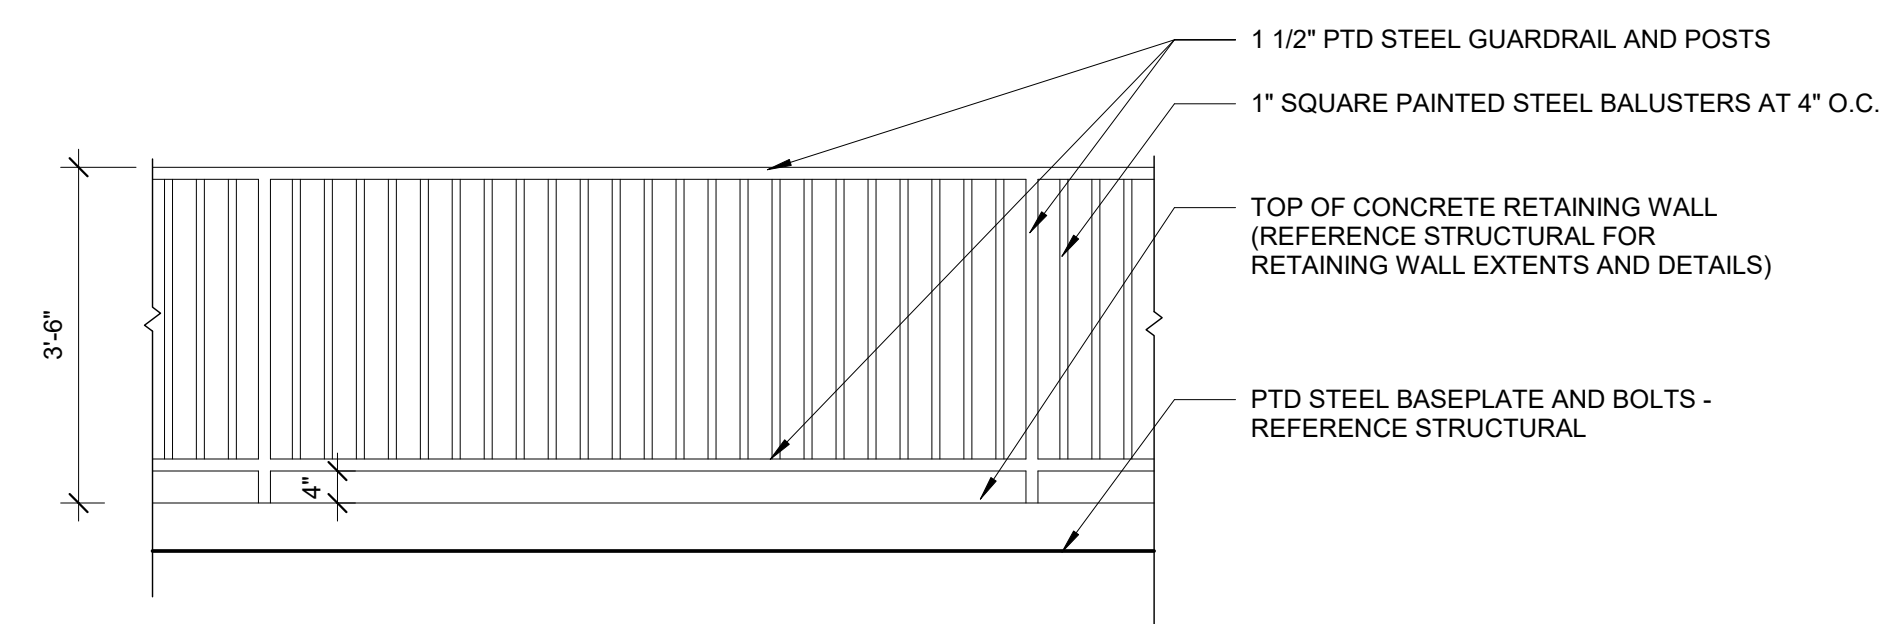

3 | RAILING ELEVATION
1/2" = 1'-0"

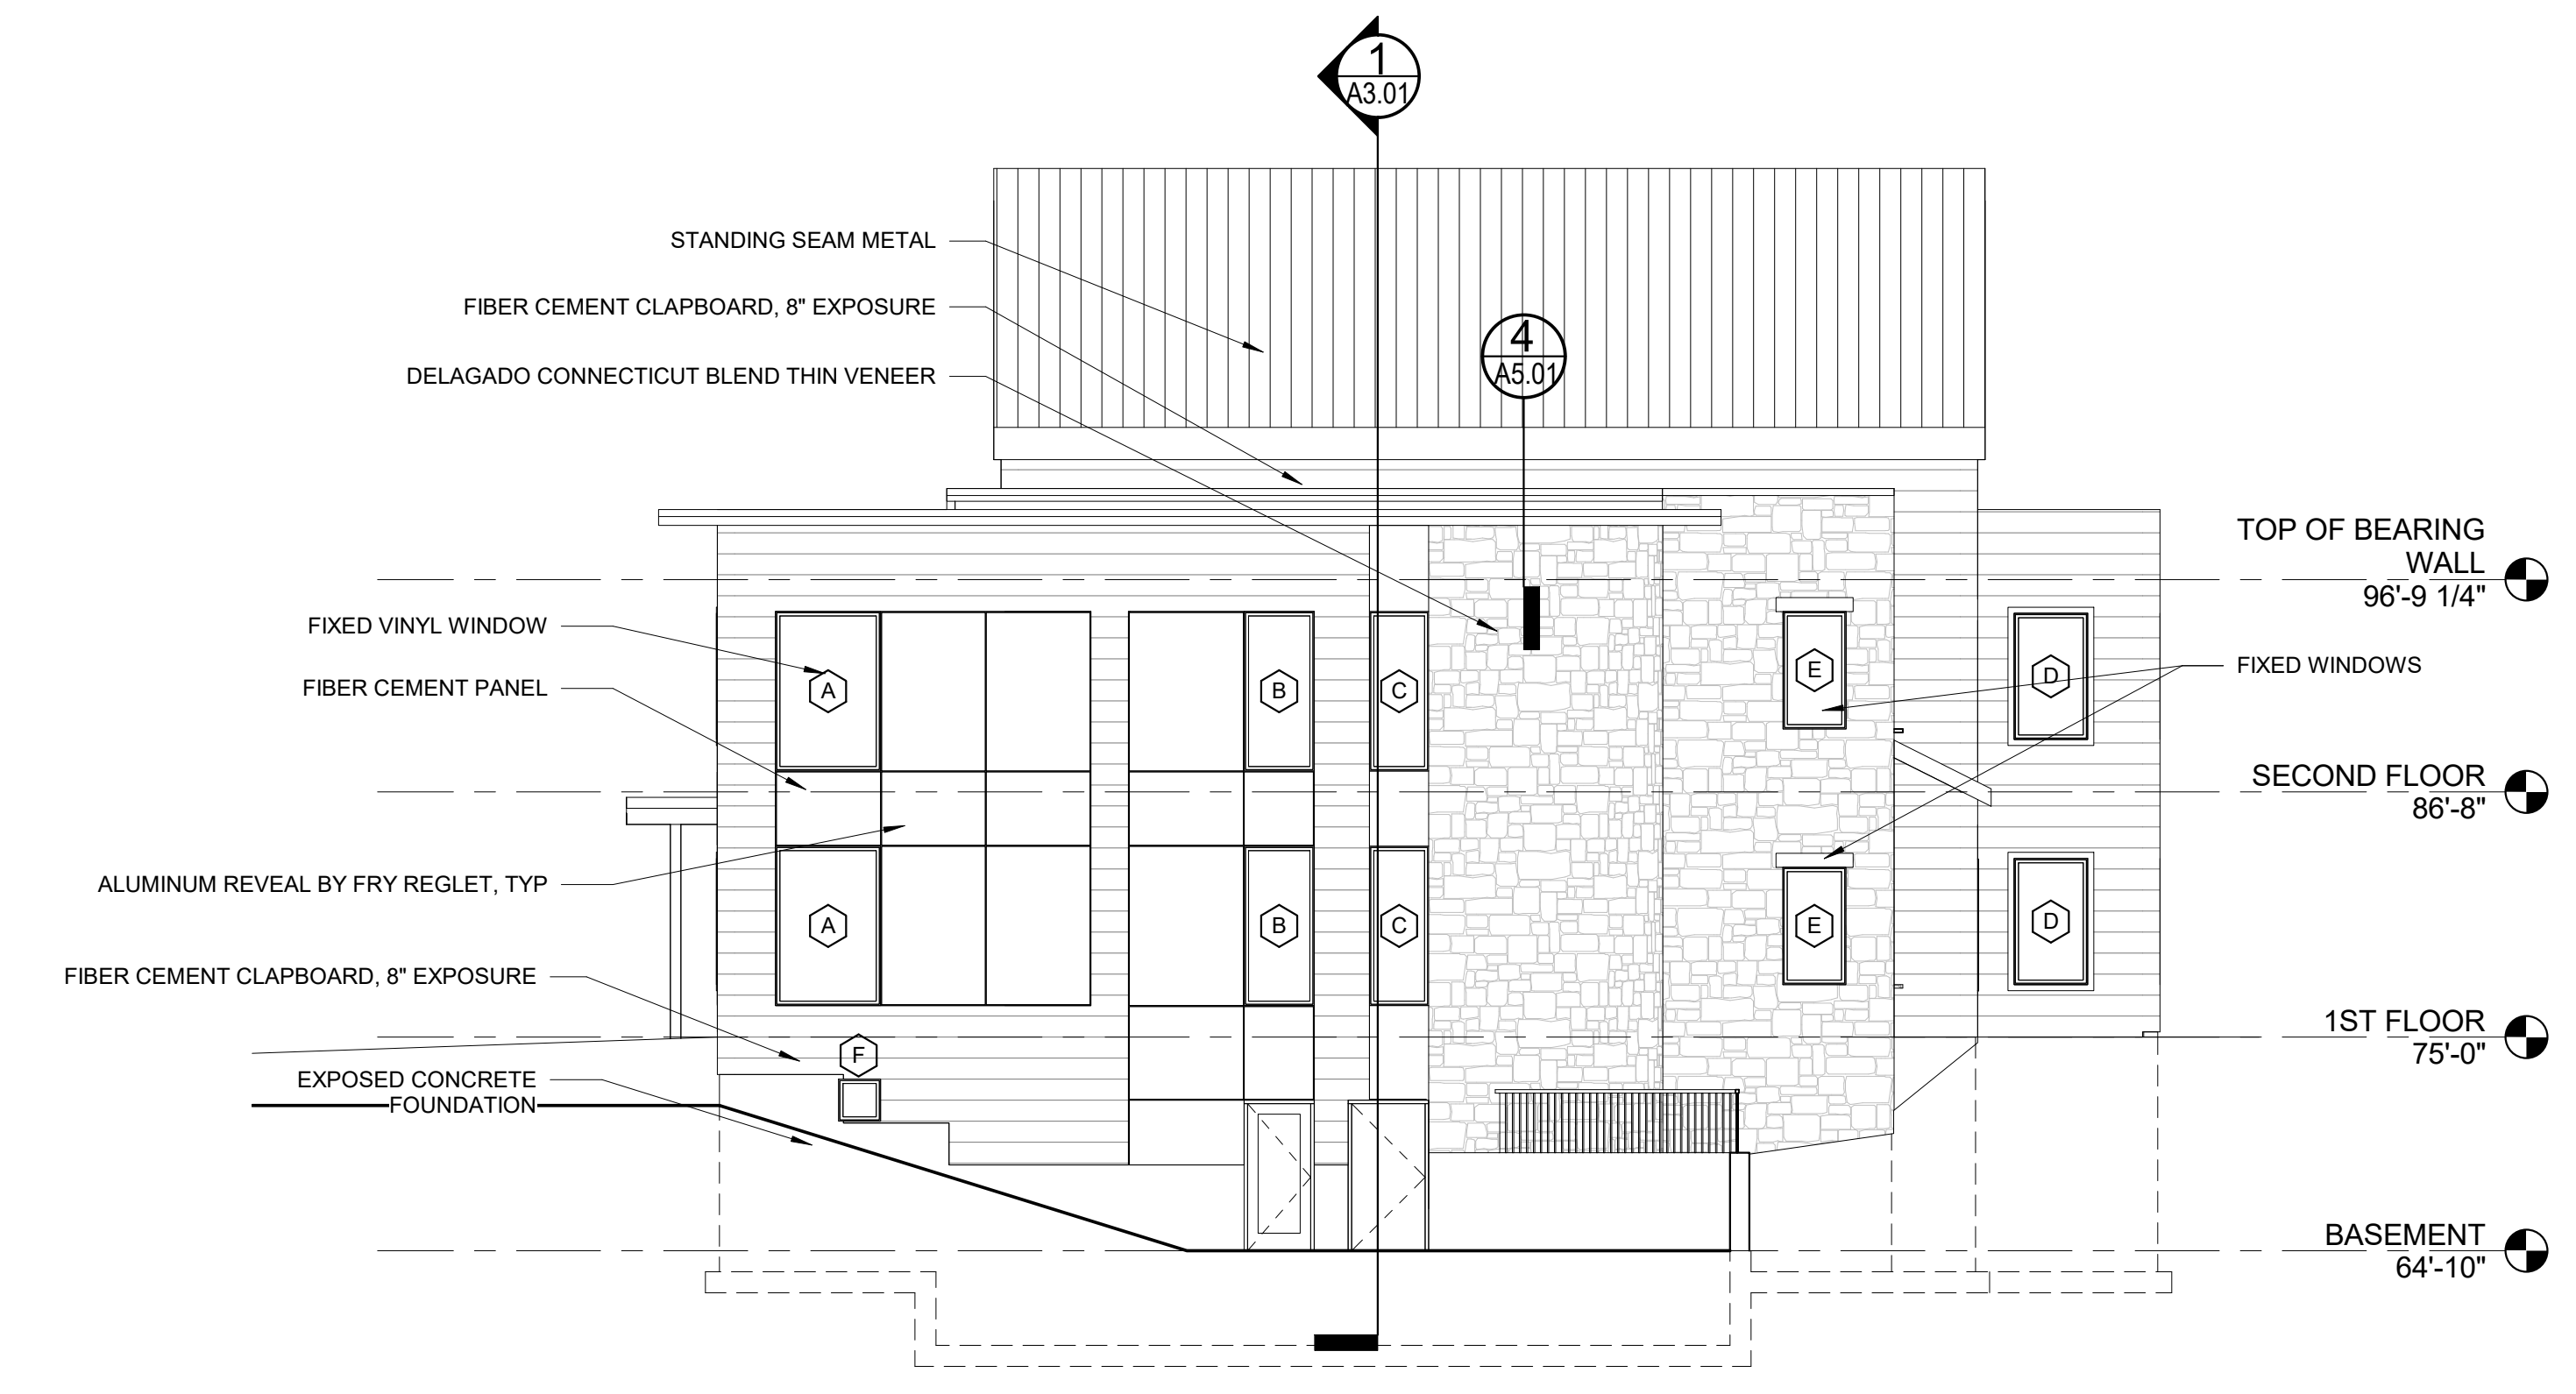

1 | WEST ELEVATION
1/8" = 1'-0"

BUILDING HEIGHT FROM AVG GRADE - 37' 2-1/2"

