




13 STAIR WALLCAP DETAIL
3" = 1'-0"

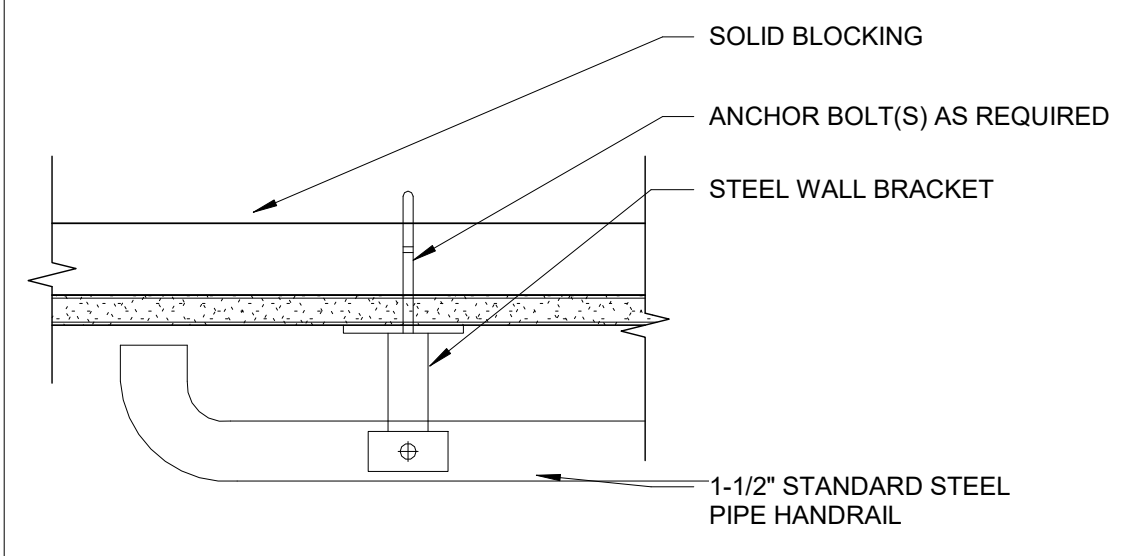


11 STAIR - METAL HANDRAIL DETAIL - PLAN
3" = 1'-0"

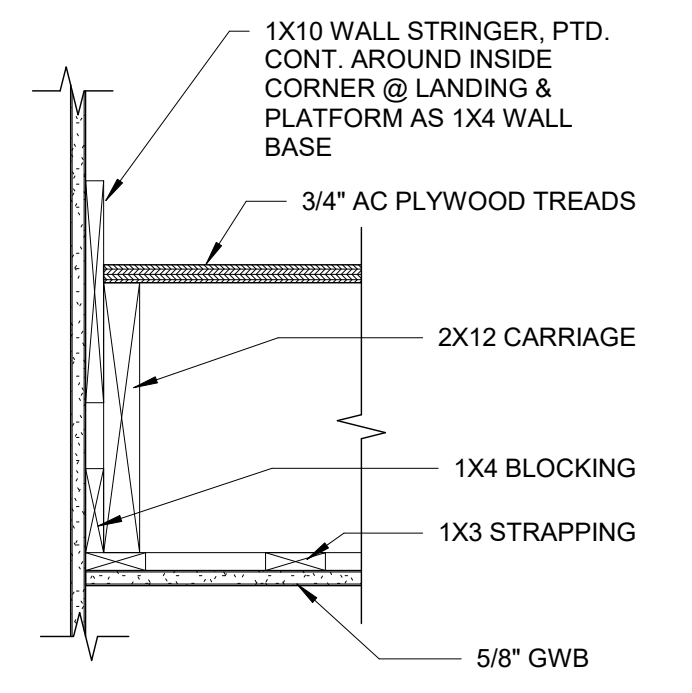


9 STRINGER DETAIL
1 1/2" = 1'-0"

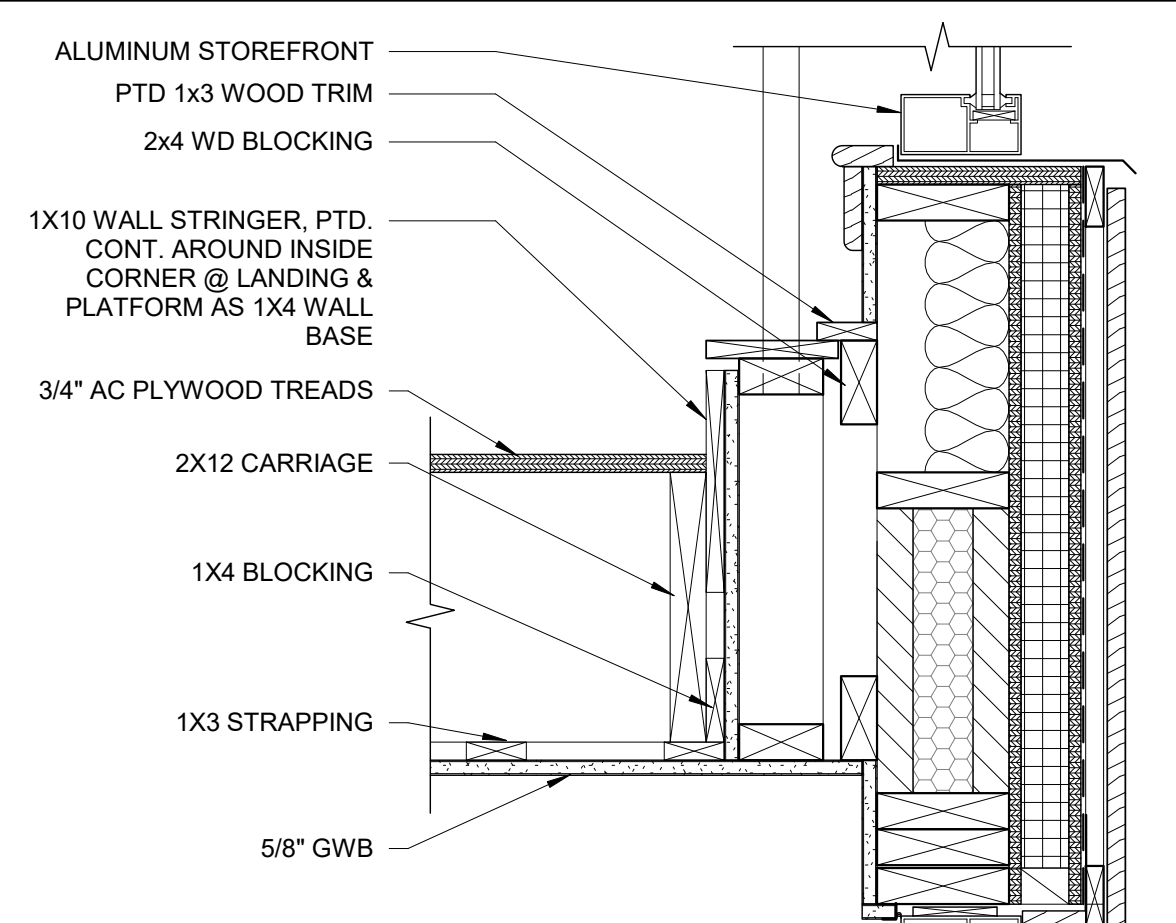


8 STRINGER DETAIL AT STOREFRONT
1 1/2" = 1'-0"

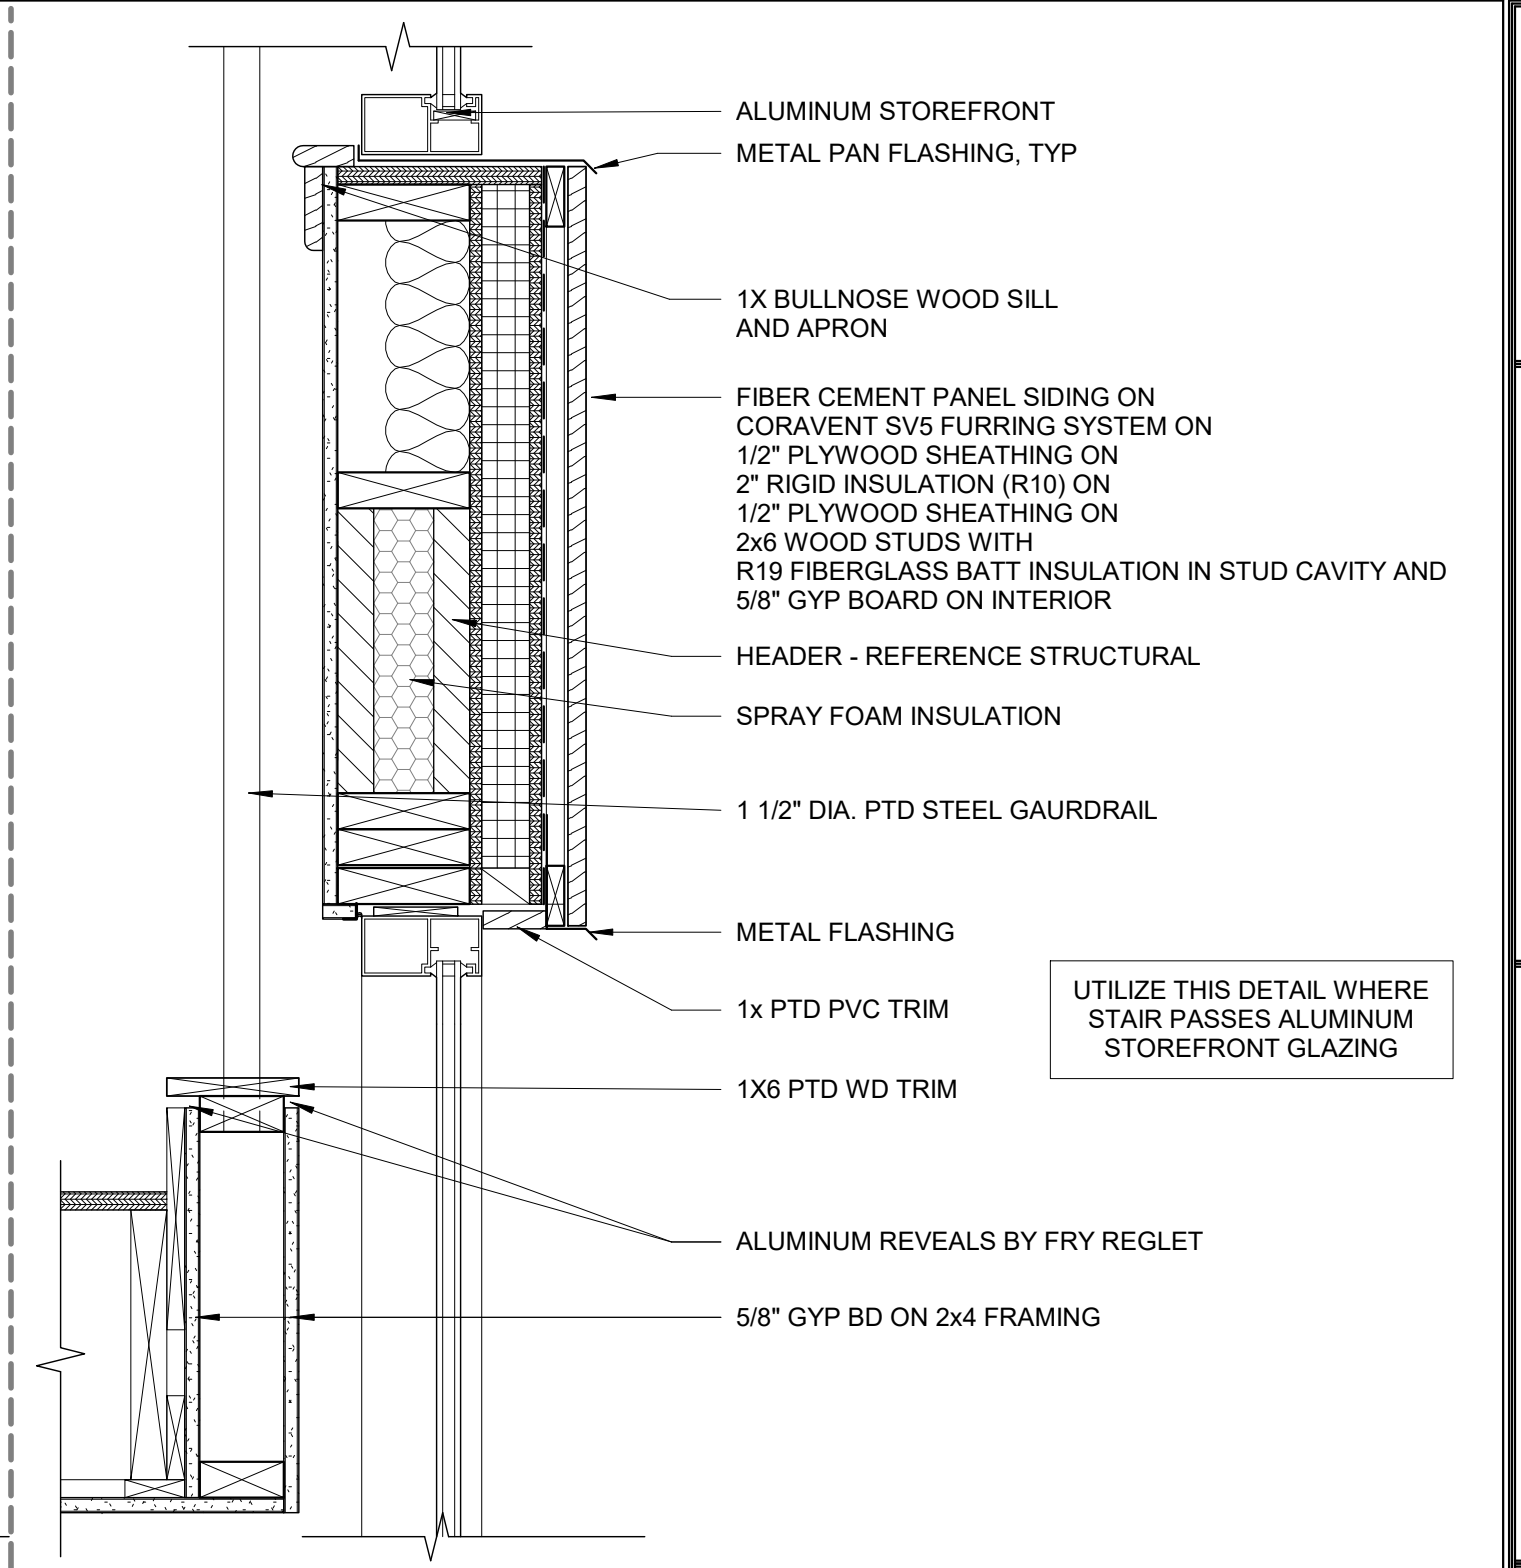


1 STAIR A SECTION
1/4" = 1'-0"

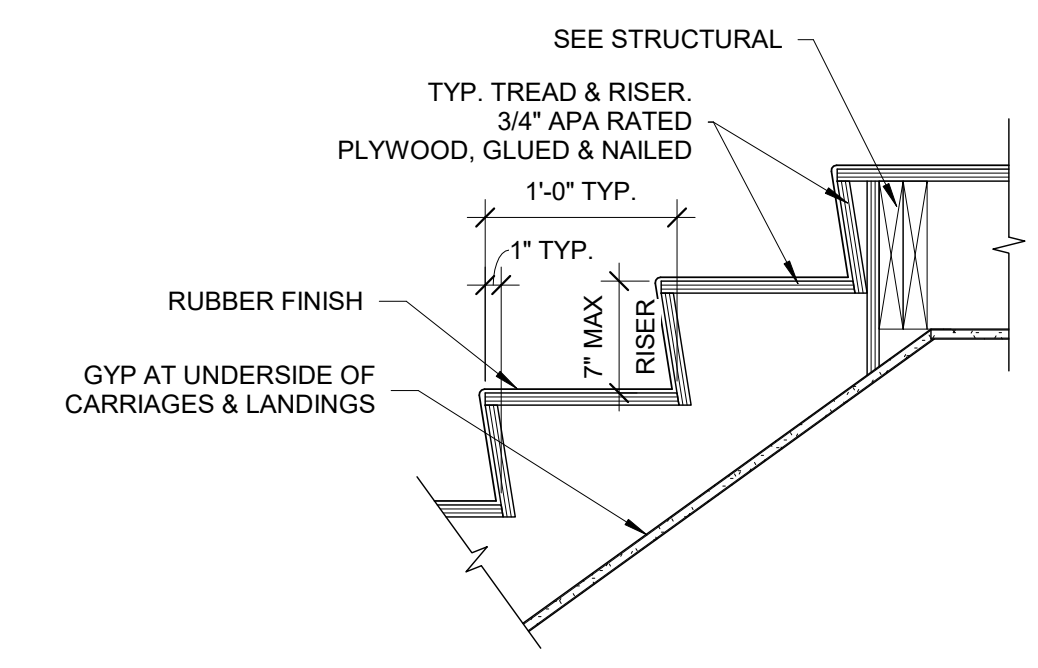


12 STAIR LANDING DETAIL
1" = 1'-0"

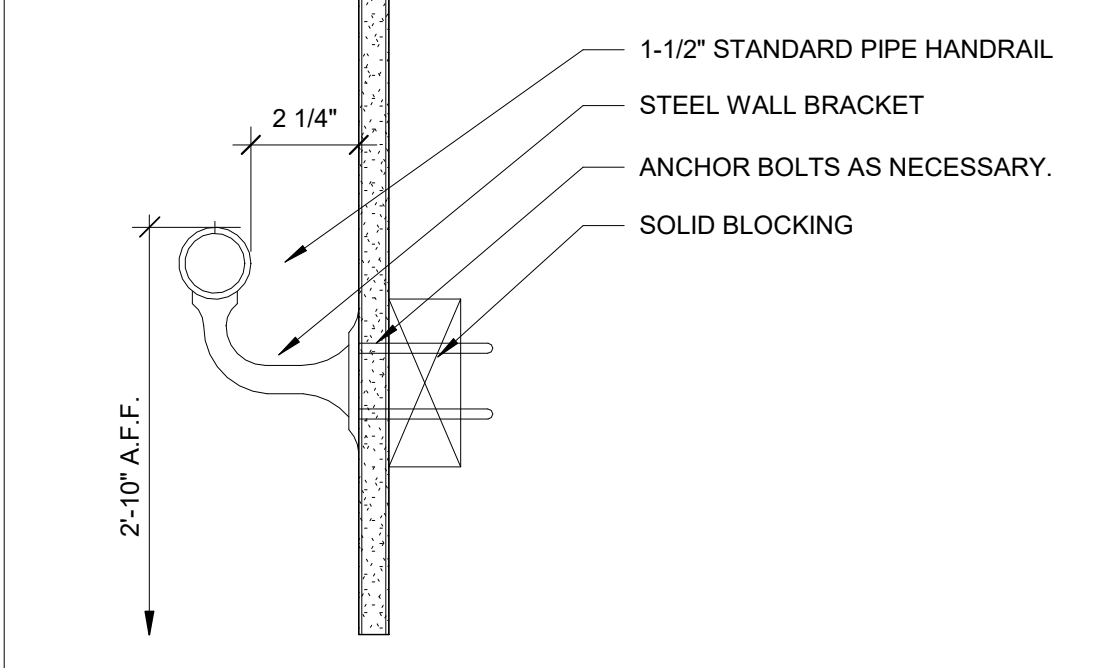


10 STAIR - METAL HANDRAIL DETAIL - SECTION
3" = 1'-0"

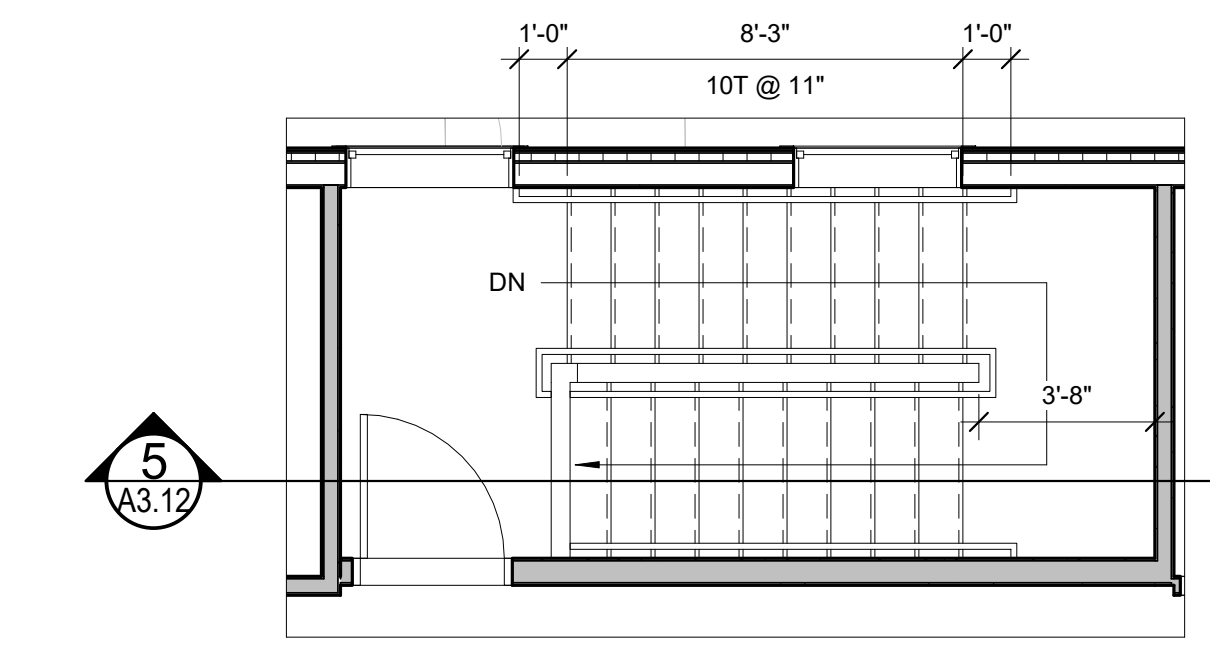


7 STAIR C SECOND FLOOR PLAN
1/4" = 1'-0"

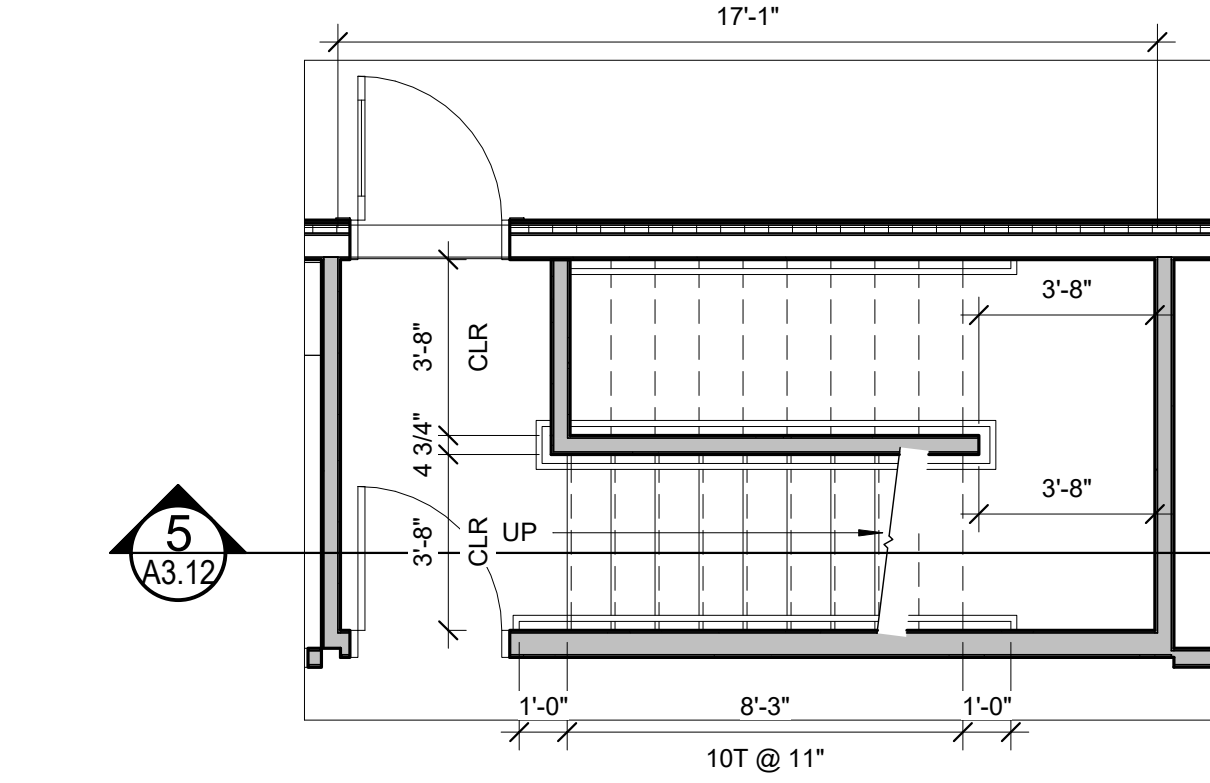


6 STAIR C FIRST FLOOR PLAN
1/4" = 1'-0"

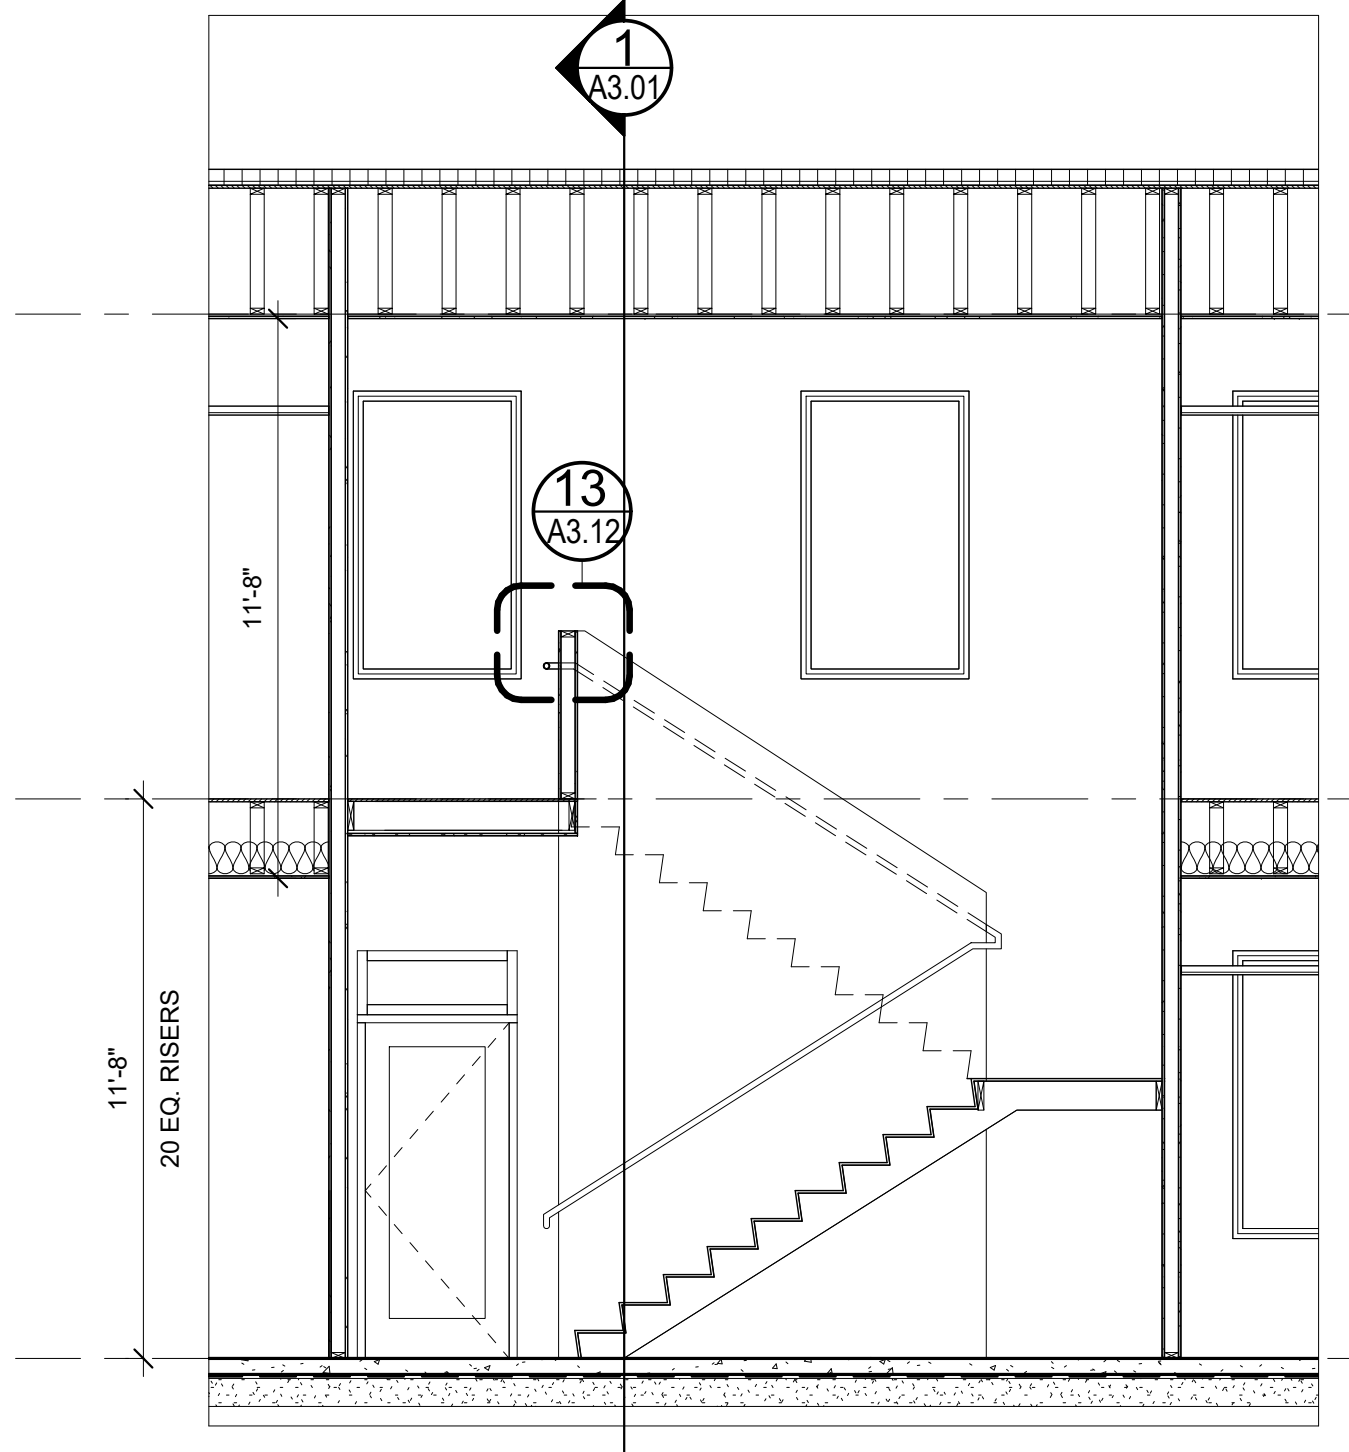


5 STAIR C SECTION
1/4" = 1'-0"

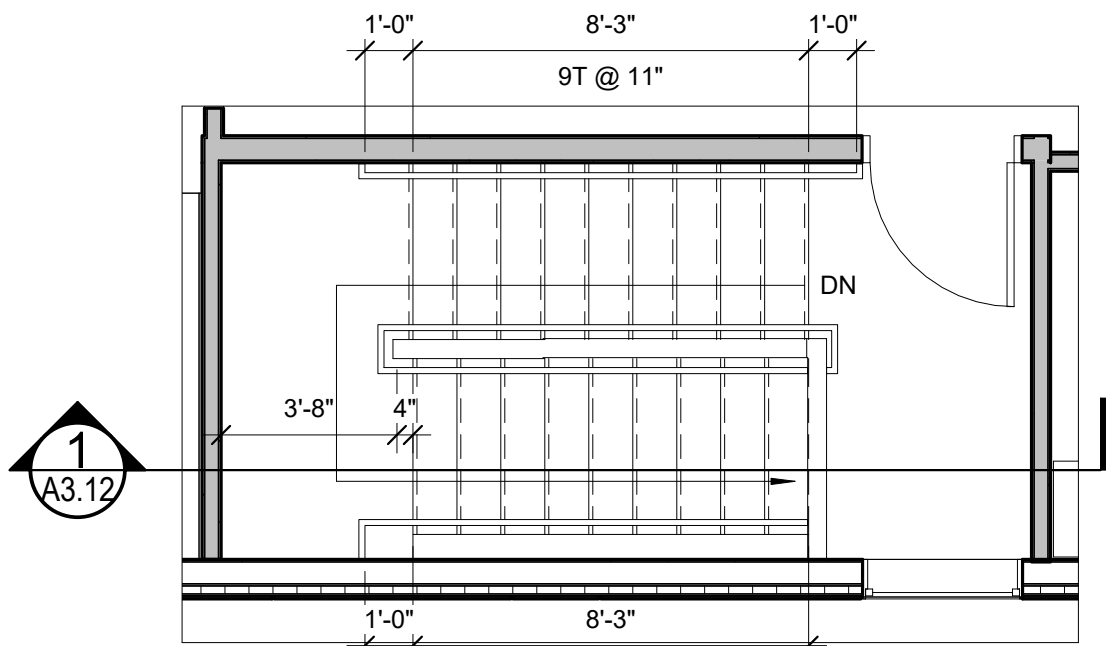


4 STAIR A SECOND FLOOR PLAN
1/4" = 1'-0"

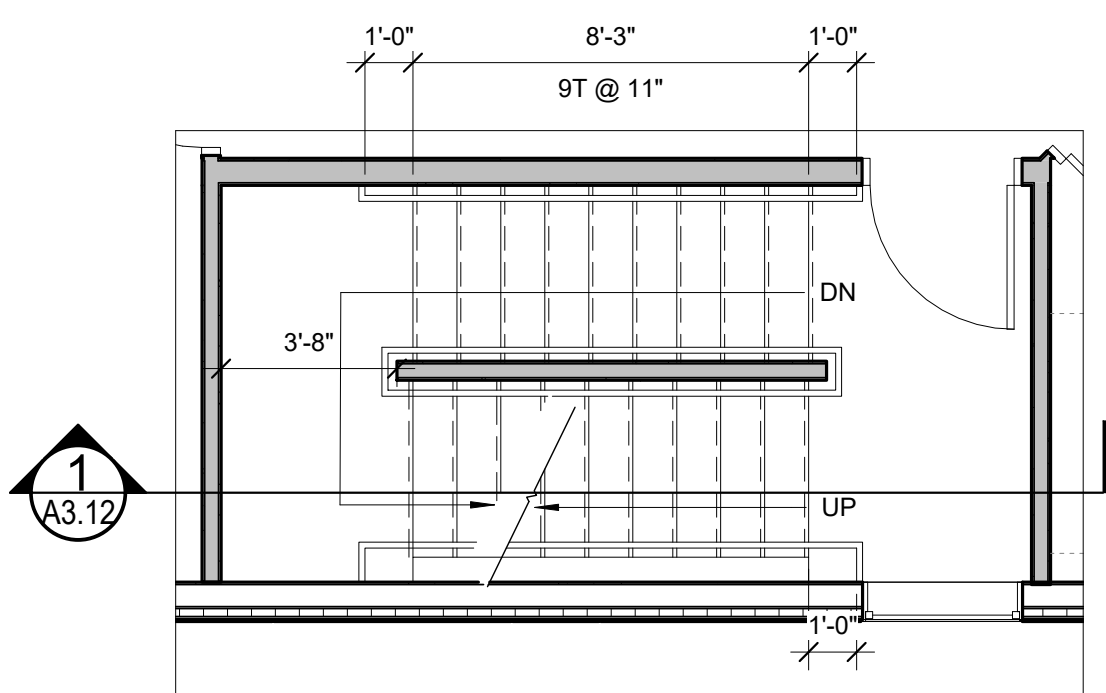

3 STAIR A FIRST FLOOR PLAN
1/4" = 1'-0"

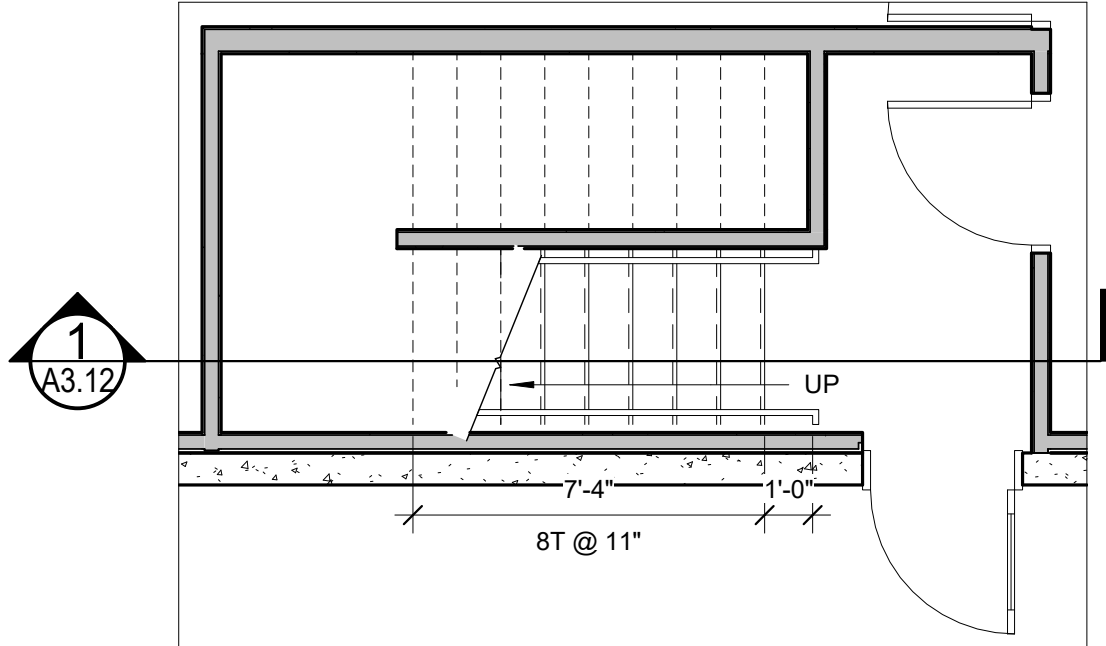

2 STAIR A BASEMENT PLAN
1/4" = 1'-0"

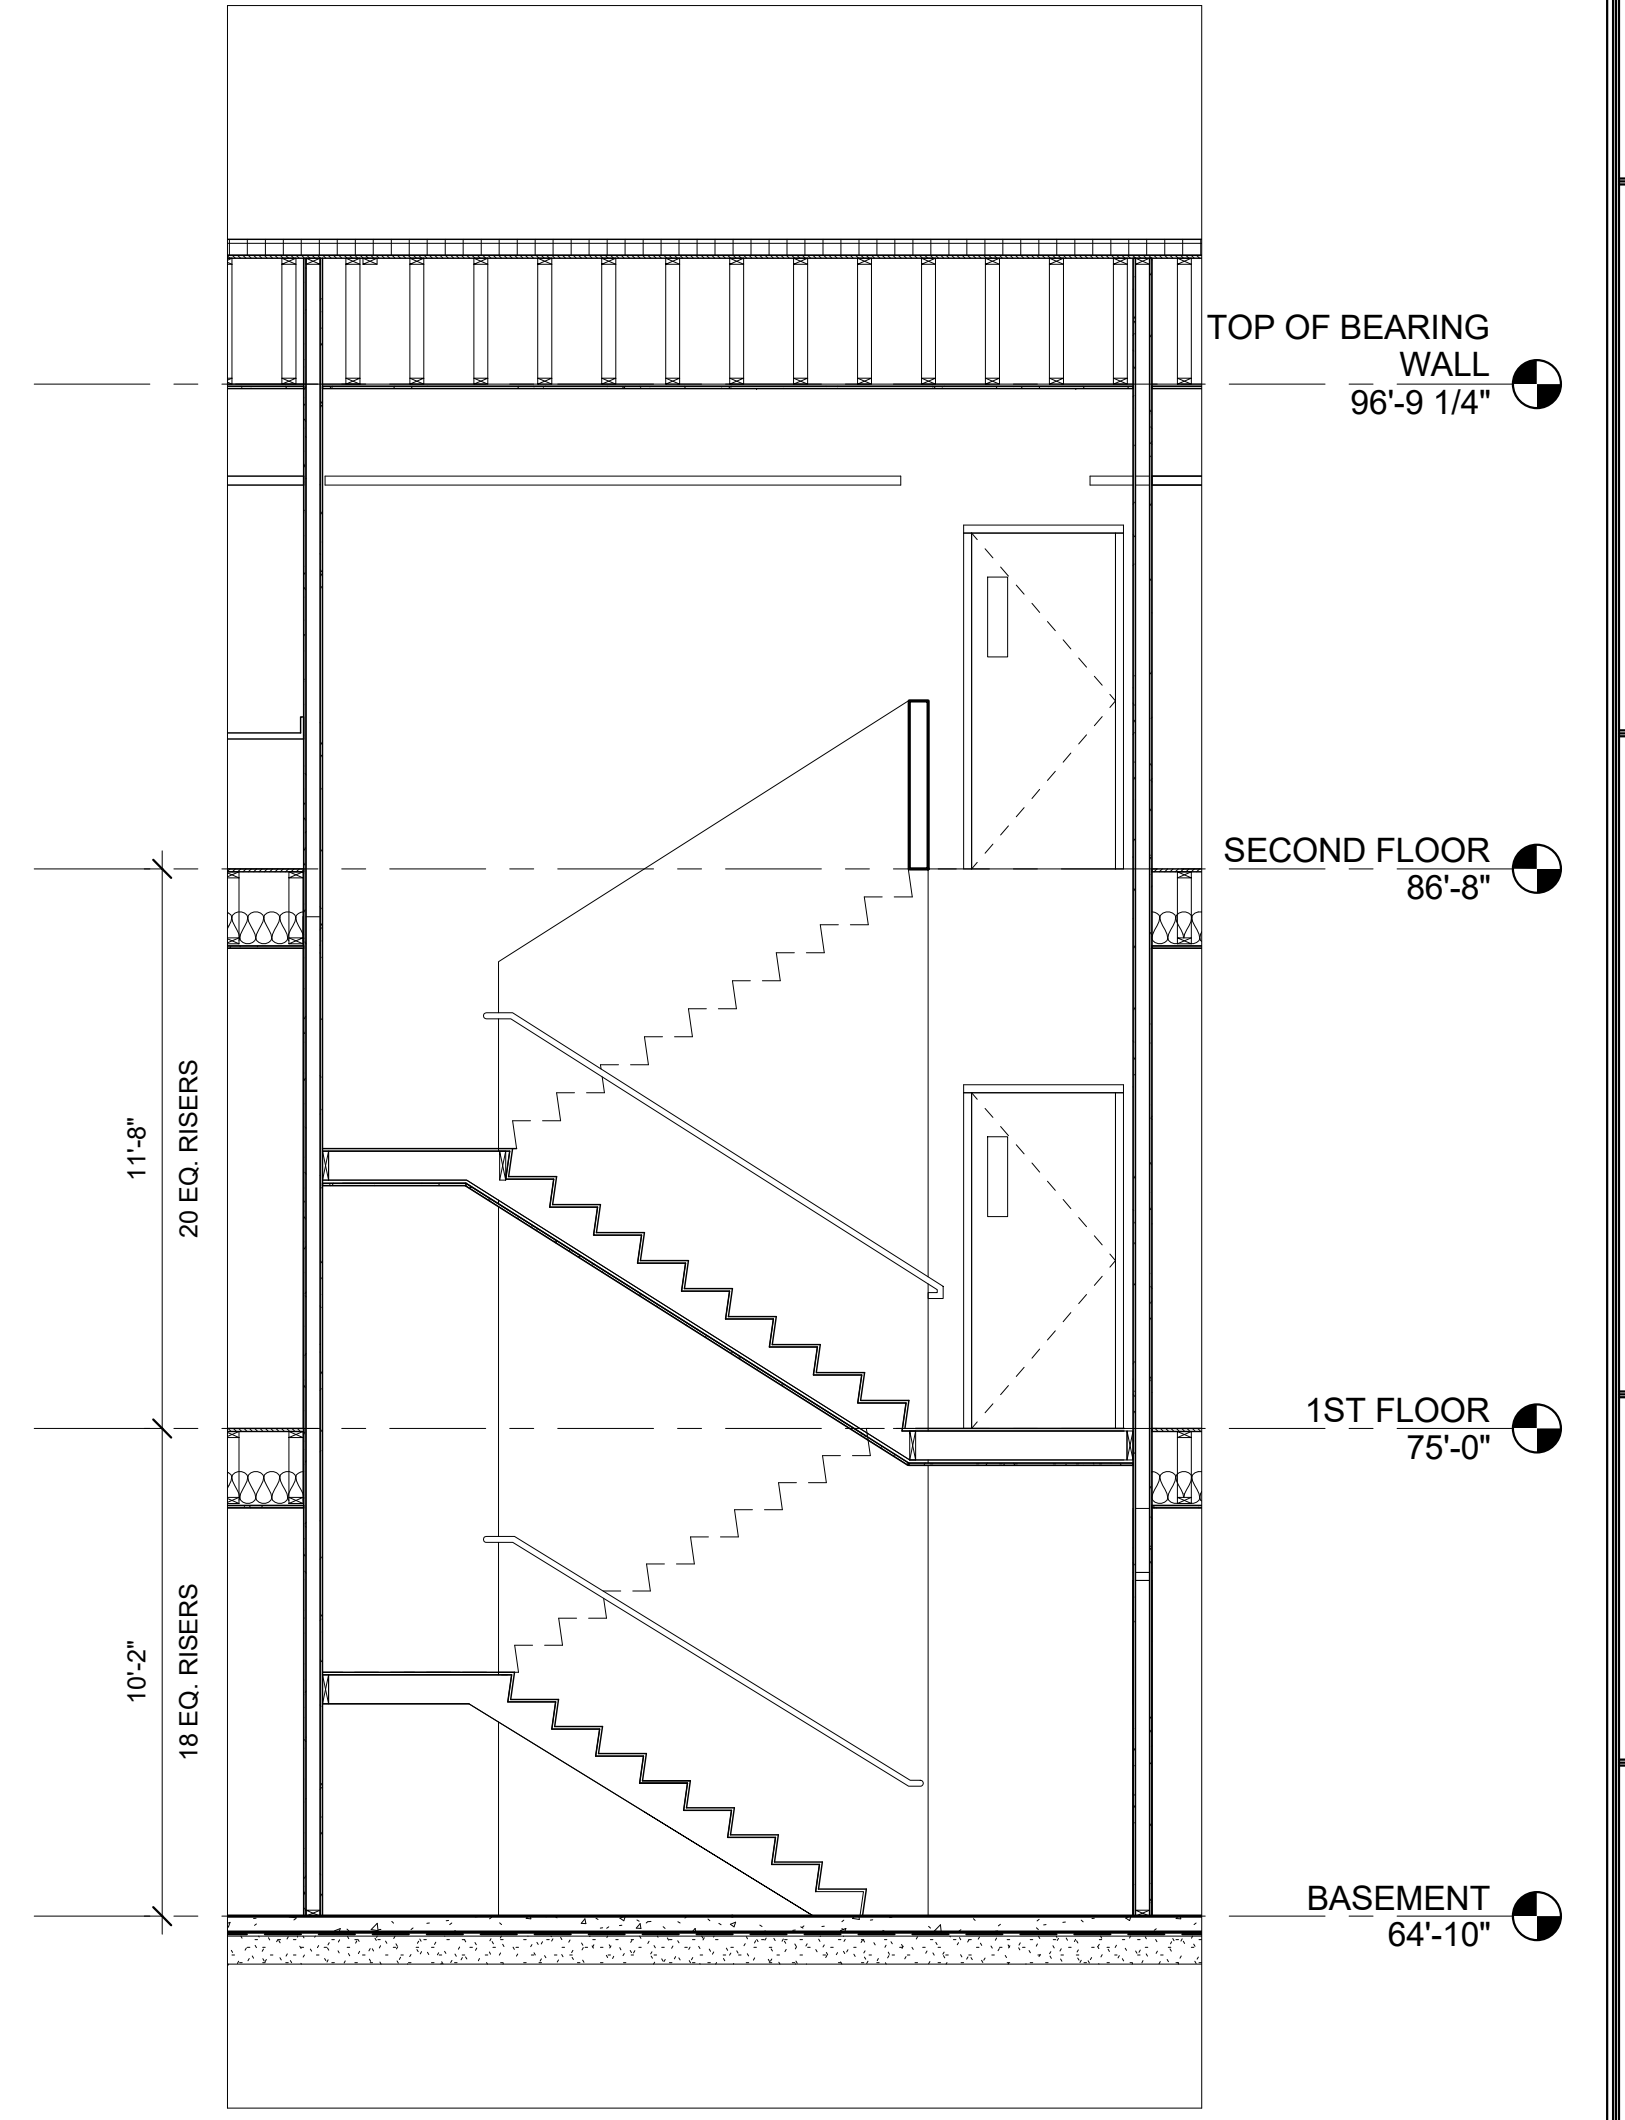

1 STAIR A SECTION
1/4" = 1'-0"

DAVID LLOYD
NO. 936
STATE OF MAINE

Prepared For: **Owner**
Address: _____
City, State: _____

Consultant: **ARCHETYPE architects**
48 Union Wharf Portland, Maine 04101
(207) 772-0022 ARCHETYPE@ARCHETYPEPA.COM

Project: **MEDICAL OFFICES**
1945 CONGRESS STREET, PORTLAND MAINE

Date: DEC. 27, 2016
Scale: As indicated
Revisions:

STAIR SECTIONS AND DETAILS

A3.12