




7 | REVEAL DETAIL
1" = 1'-0"

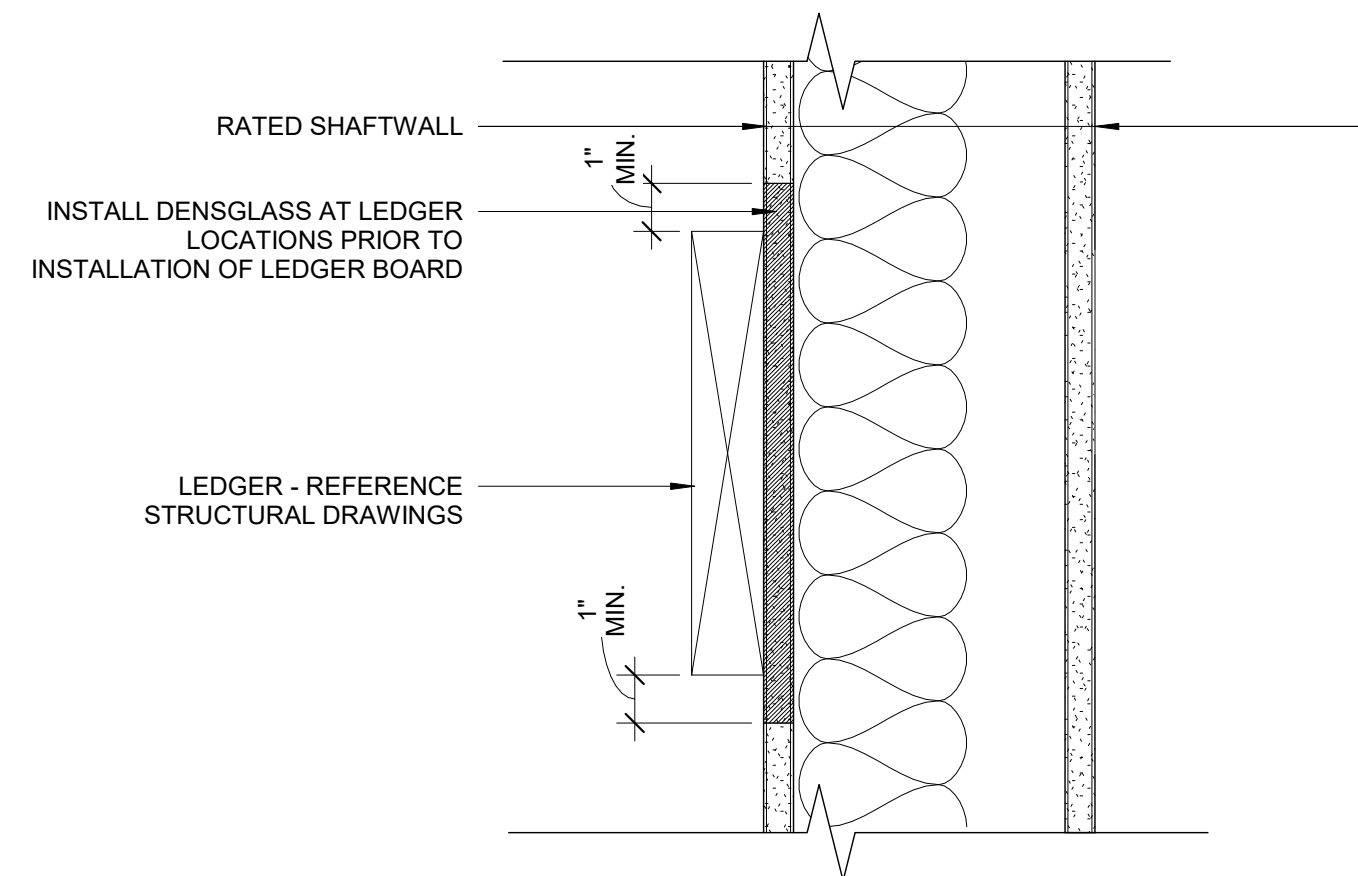


6 | LEDGER AT RATED SHAFTWALL
3" = 1'-0"

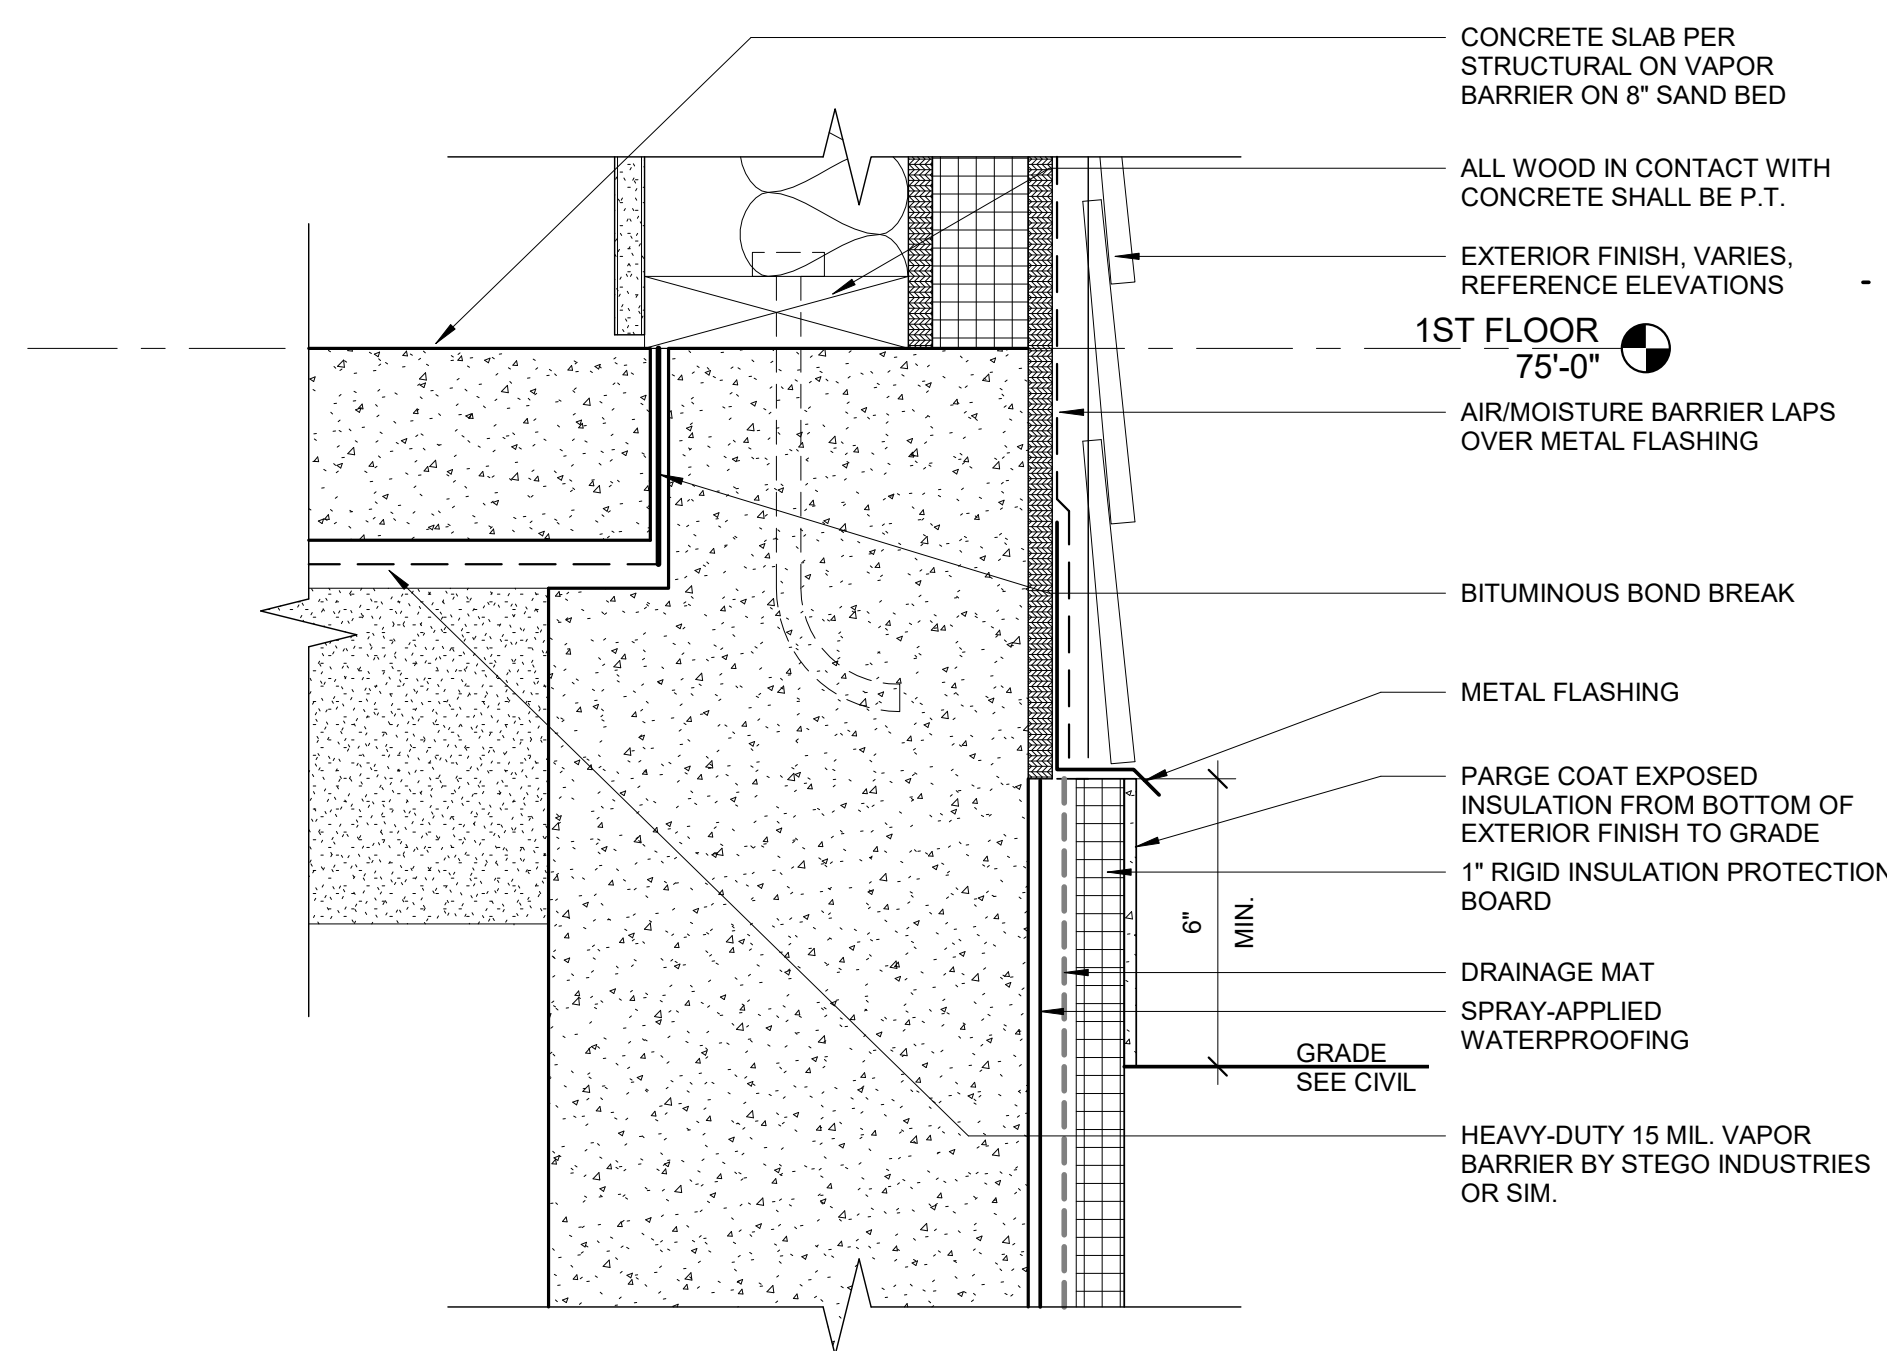


3 | DETAIL AT BASE OF EXTERIOR WALL
3" = 1'-0"

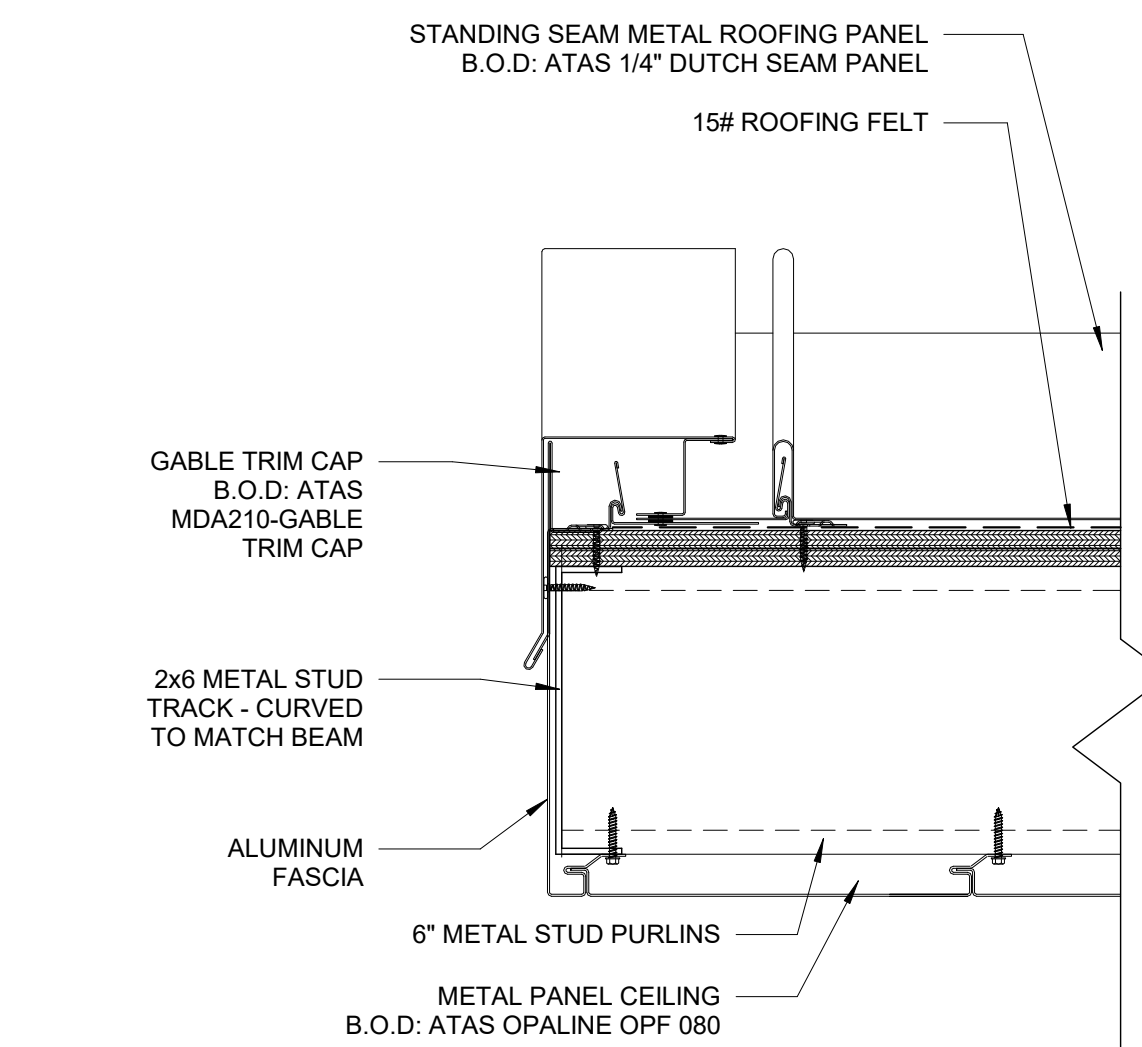


5 | WALL SECTION AT ENTRY CANOPY RAKE
3" = 1'-0"

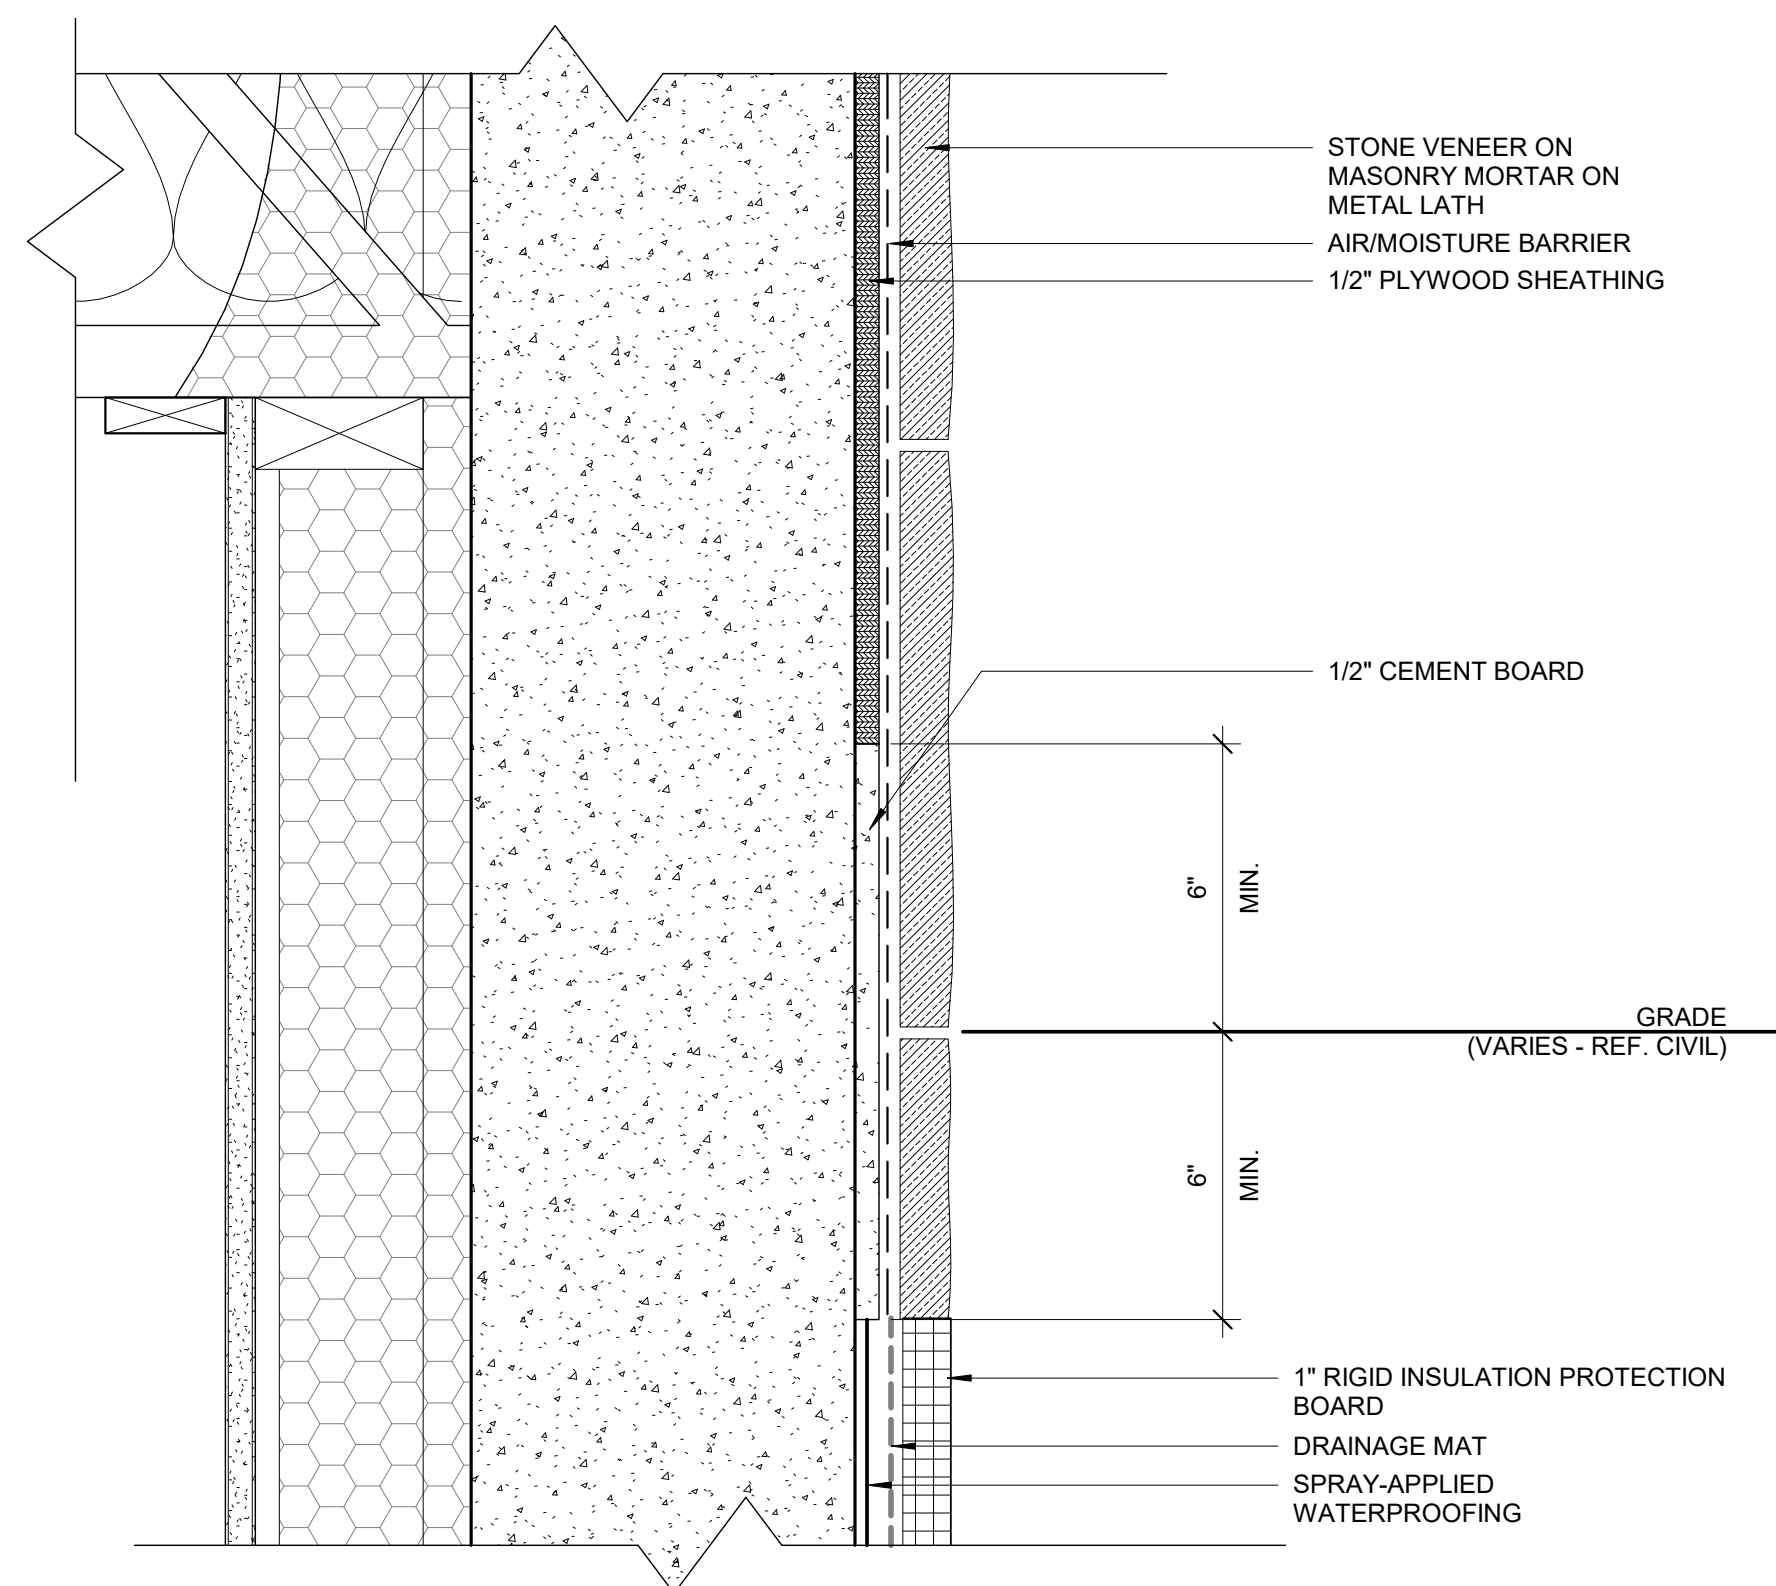


2 | STONE VENEER WALL AT GRADE
3" = 1'-0"

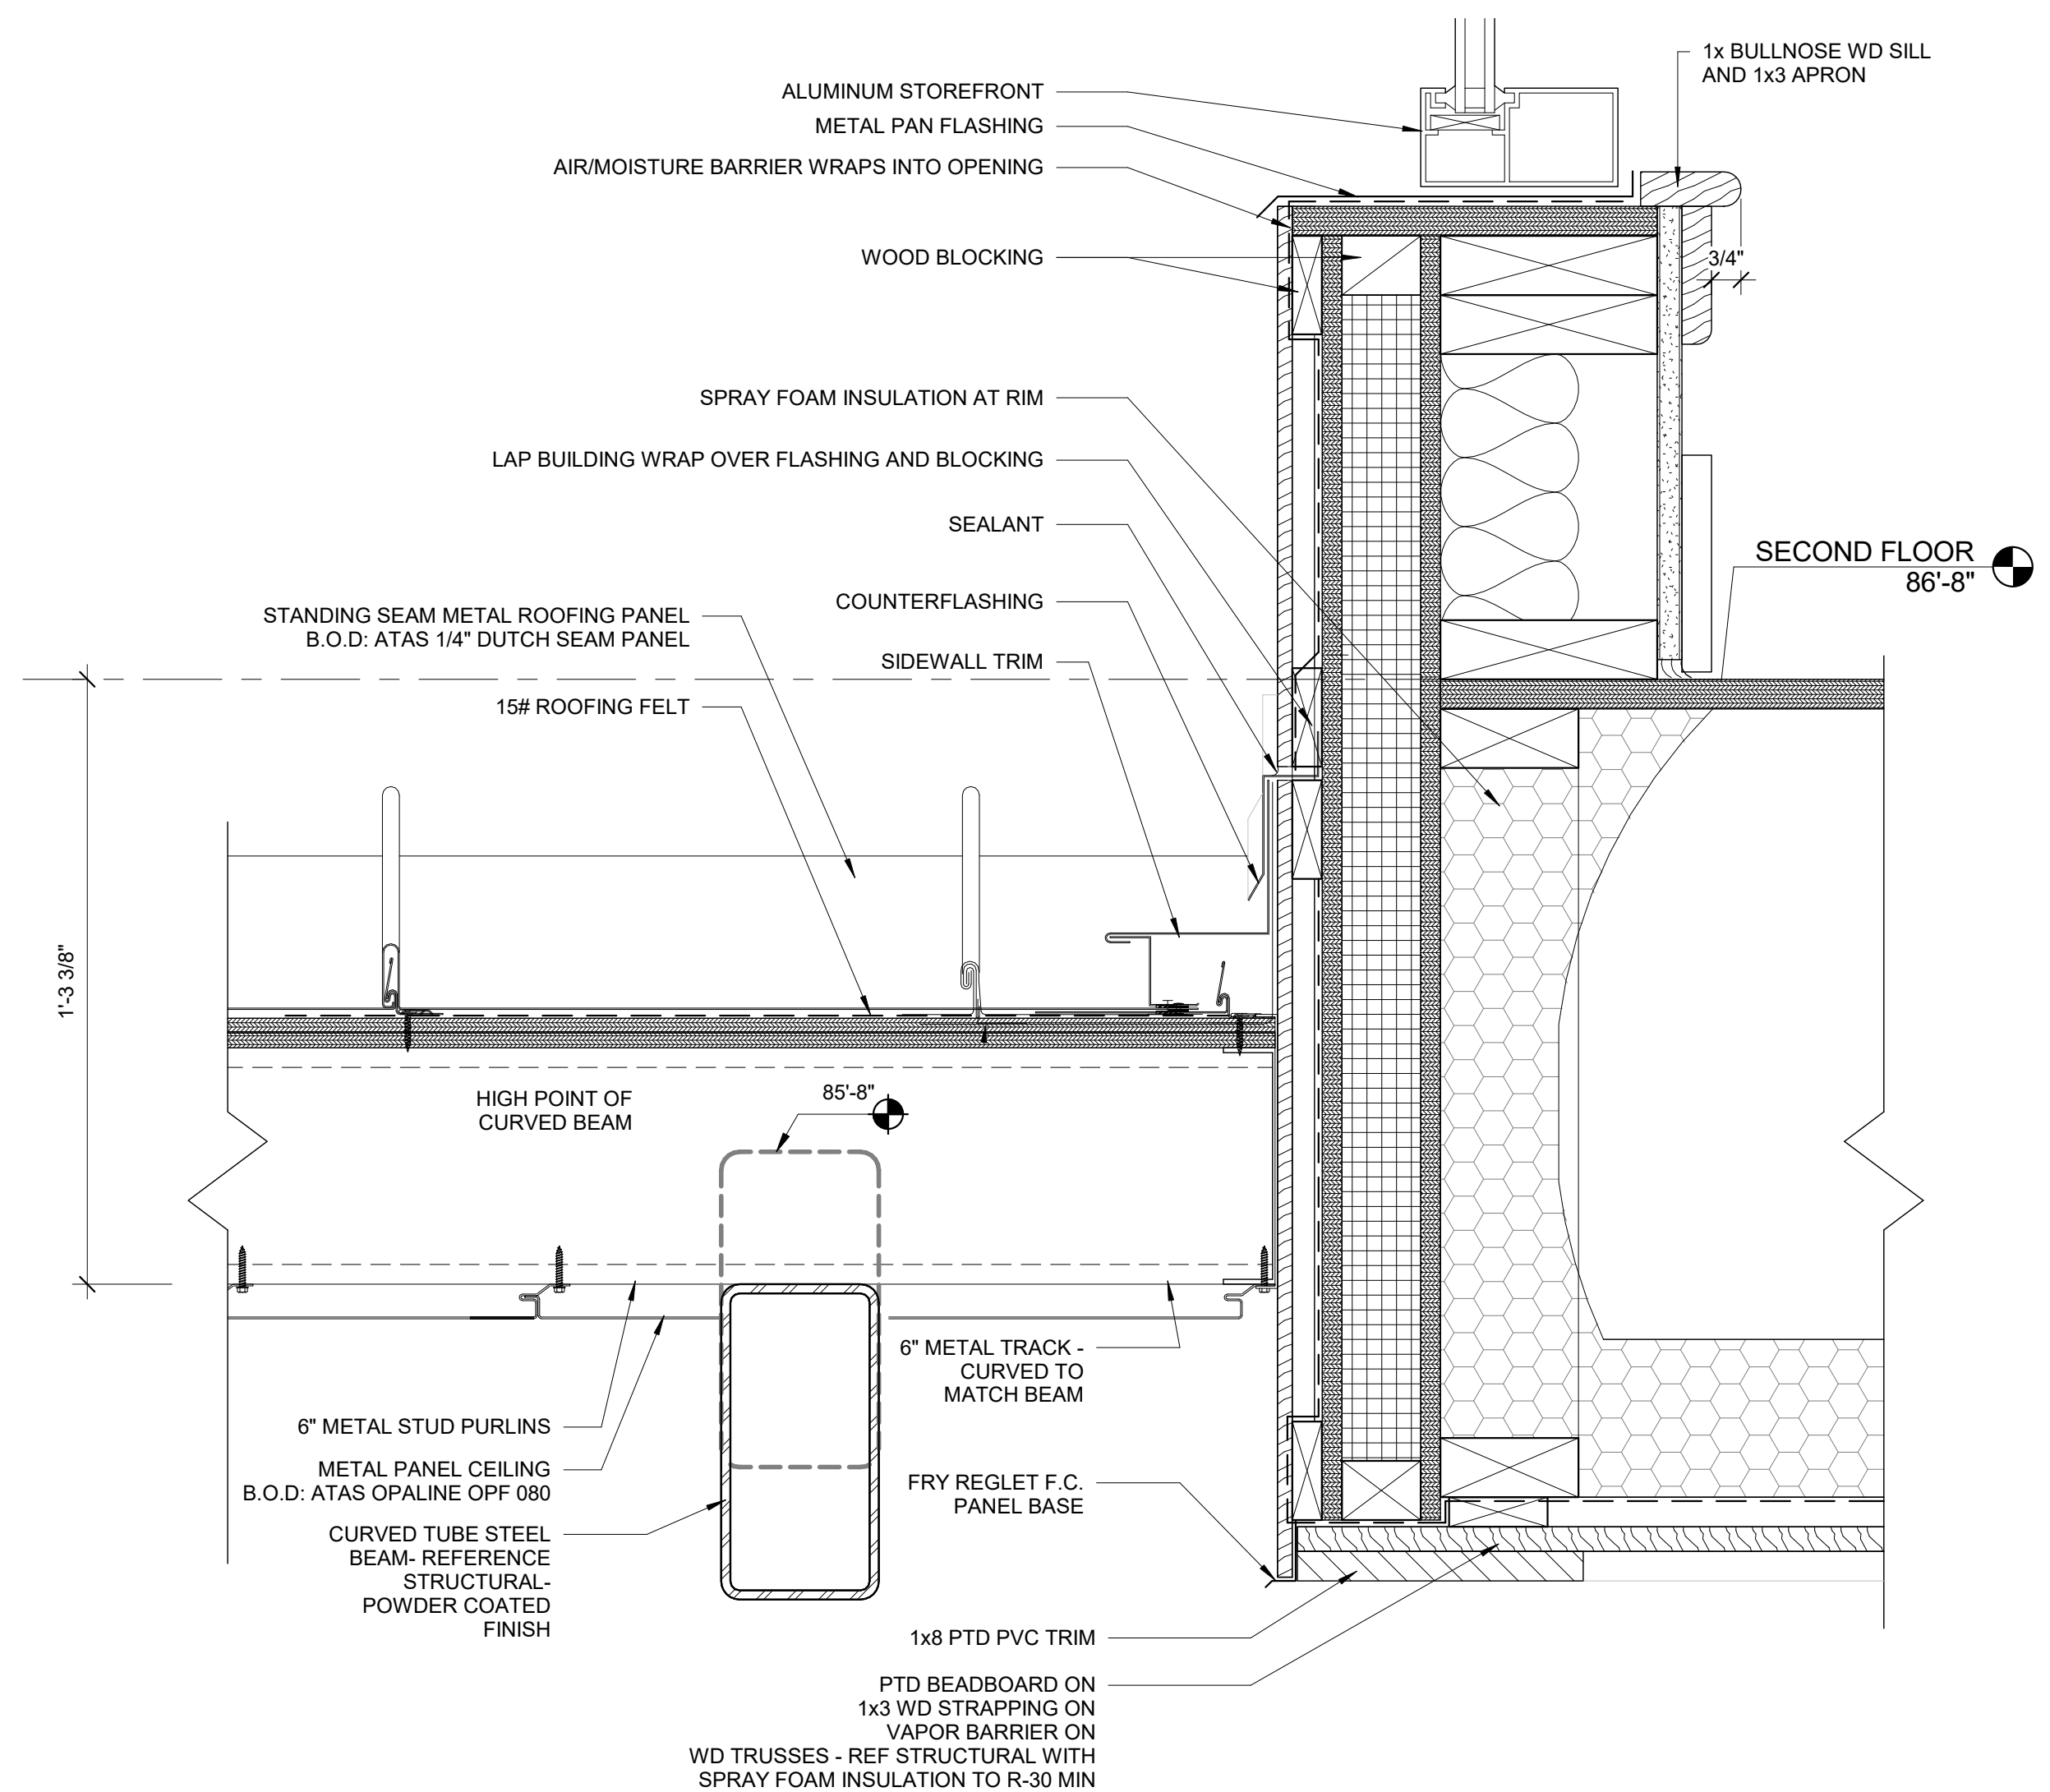

4 | WALL SECTION AT ENTRY CANOPY SIDEWALL
3" = 1'-0"

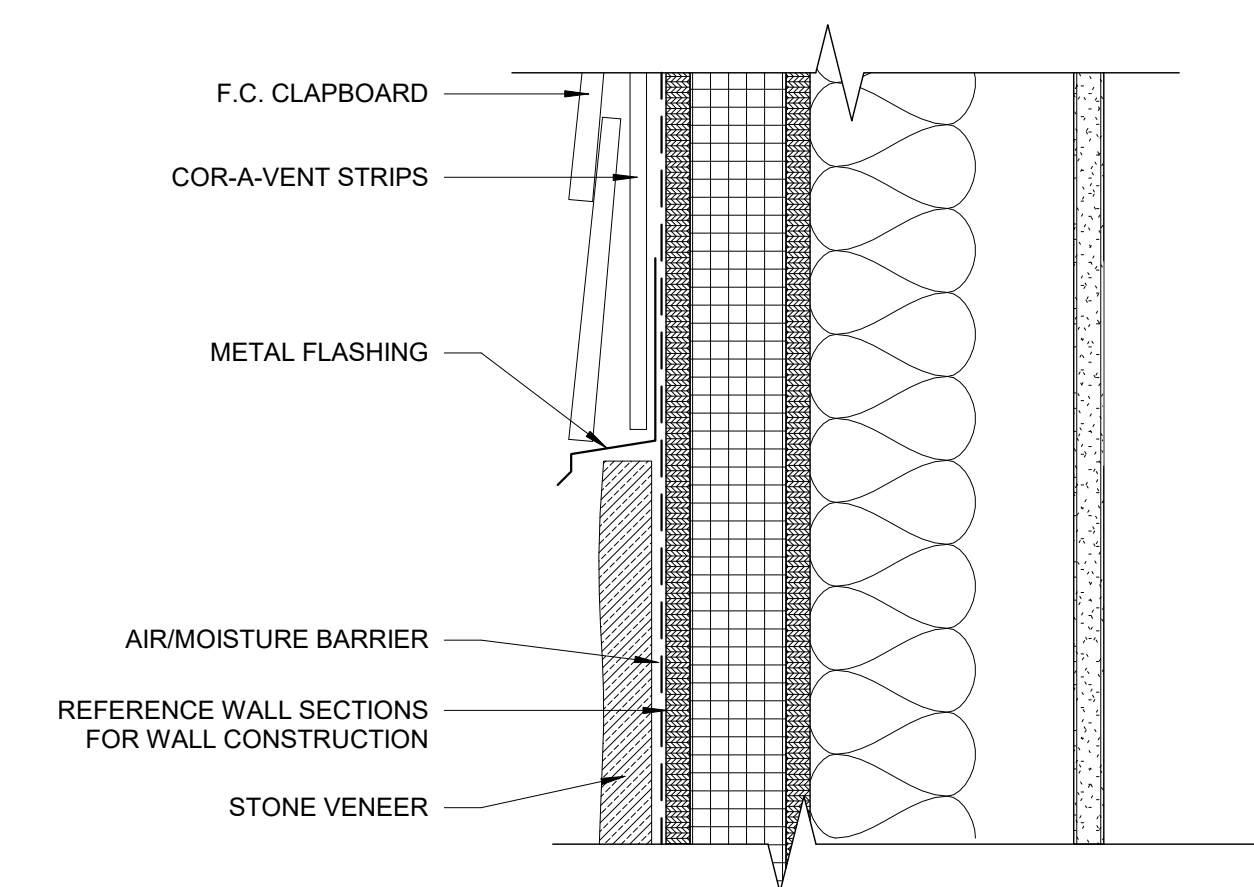

1 | STONE VENEER/CLAPBOARD VERTICAL TRANSITION
3" = 1'-0"

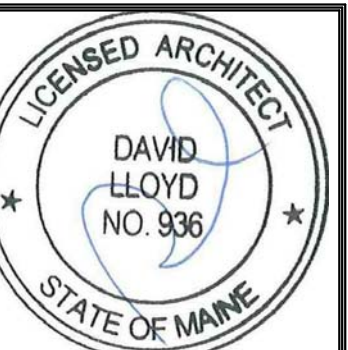

Prepared For: **Owner**
Address
City, State

Consultant:
ARCHETYPE architects
48 Union Wharf Portland, Maine 04101
(207) 772-0022 ARCHETYPE@ARCHETYPEPA.COM

Project: **MEDICAL OFFICES**
1945 CONGRESS STREET
PORTLAND MAINE

Revisions:
Date: **DEC. 27, 2016**
Scale: **As indicated**

DETAILS
A5.00