

CITY OF PORTLAND SUBDIVISION NOTES

- LANDSCAPING SHALL MEET THE "ARBORICULTURAL SPECIFICATIONS AND STANDARDS OF PRACTICE AND LANDSCAPE GUIDELINES" OF THE CITY OF PORTLAND TECHNICAL AND DESIGN STANDARDS AND GUIDELINES.
- THE ENTIRE SITE SHALL BE DEVELOPED AND/OR MAINTAINED AS AN OFFICE PARK PLANNED UNIT DEVELOPMENT, DEPICTED ON THE SITE PLAN. APPROVAL OF THE PLANNING AUTHORITY OR PLANNING BOARD SHALL BE REQUIRED FOR ANY ALTERATION TO OR DEVIATION FROM THE APPROVED SITE PLAN, INCLUDING, WITHOUT LIMITATION, TOPOGRAPHY, DRAINAGE, LANDSCAPING, RETENTION OF WOODED OR LAWN AREAS, ACCESS, SIZE, LOCATION, QUANTITY AND SURFACING OF PARKING AREAS AND LOCATION, DESIGN AND SIZE OF BUILDINGS.
- THIS PROPERTY HAS A MASTER PLAN. THE SITE DEVELOPMENT IS TO BE IN COMPLIANCE WITH THE MASTER PLAN.
- ALL POWERLINE UTILITIES SHALL BE UNDERGROUND.
- SIDEWALKS AND CURBS SHALL BE DESIGNED AND BUILT WITH TYPICAL RAMP AT ALL STREET CORNERS, CROSSWALKS AND DRIVEWAYS IN CONFORMANCE WITH THE CITY OF PORTLAND TECHNICAL AND DESIGN STANDARDS AND GUIDELINES.
- EXISTING VEGETATION SHALL BE CONSERVED IN AREAS SHOWN ON THIS SITE. FENCING OR OTHER PROTECTIVE BARRIERS SHALL BE ERECTED OUTSIDE THE DRIP-LINE OF INDIVIDUAL GROUPINGS OF TREES DESIGNATED FOR PRESERVATION PRIOR TO THE ONSET OF CONSTRUCTION. REGRADING SHALL NOT TAKE PLACE WITHIN THE DRIP-LINE OF TREES DESIGNATED FOR PRESERVATION. NO STORAGE OR CONSTRUCTION MATERIALS SHALL BE PERMITTED WITHIN THE DRIP-LINE OF TREES TO BE PRESERVED.
- THE SITE HAS A STORMWATER TREATMENT SYSTEM THAT IS TO BE MAINTAINED BY THE CONDOMINIUM OWNERS. THERE IS AN AGREEMENT WITH THE CITY FOR MAINTENANCE OF THE SYSTEM. SEE CONDOMINIUM DOCUMENTS FOR REQUIREMENTS.
- THIS SITE HAS LANDSCAPE REQUIREMENTS. SEE CONDOMINIUM DOCUMENTS FOR MAINTENANCE REQUIREMENTS.
- THIS PROJECT HAS A TRAFFIC DEMAND MANAGEMENT (TDM) PLAN THAT THE OWNERS MUST FOLLOW. THIS PLAN INCLUDES PARKING MANAGEMENT. SEE CONDOMINIUM DOCUMENTS FOR MAINTENANCE REQUIREMENTS.
- THE SITE IS TO BE MAINTAINED IN ACCORDANCE WITH THE CITY OF PORTLAND STORMWATER CHAPTER 22, SECTION 38: POST-CONSTRUCTION STORMWATER MANAGEMENT PLAN.
- SNOW CLEARANCE REQUIREMENTS:
 - SNOW IS TO BE STORED WITHIN THE SNOW STORAGE AREAS.
 - SNOW MAY BE PHYSICALLY REMOVED AND TRANSPORTED OFFSITE IF NECESSARY.
 - SNOW TRANSPORTED OFFSITE SHALL BE BROUGHT TO A MAINE DEP APPROVED "SNOW DUMP" OR MEET THE EXEMPTION REQUIREMENTS SPECIFIED WITHIN CHAPTER 273 WHEN THE ABOVE REQUIREMENTS CANNOT BE MET DUE TO AN ABUNDANCE OF SNOW.
 - THE SNOW CONTRACTOR SHALL BE RESPONSIBLE FOR ANY DAMAGE TO VEGETATION, LANDSCAPING, CURBS, LIGHTING, FENCING ETC. RESULTING FROM THEIR ACTIVITIES.
 - THE SNOW CONTRACTOR SHALL USE SALT OR CHLORIDE SUBSTITUTE TO DEICE THE PARKING LOT.
 - DO NOT SAND PAVEMENT AREA.
 - THE OWNER IS RESPONSIBLE FOR SNOW REMOVAL BEING UNDERTAKEN IN A TIMELY FASHION.
- LEGAL DOCUMENTS TO BE RECORDED IN CUMBERLAND COUNTY REGISTRY OF DEEDS:

STORMWATER MAINTENANCE AGREEMENT: CORD BOOK	PAGE	DATED
CONDOMINIUM DOCUMENTS: CORD BOOK	PAGE	DATED

SURVEY PLAN REFERENCES

- STANDARD BOUNDARY SURVEY OF PORTLAND LODGE NO. 188 FOR UNUM CORP., DATED THROUGH 08-18-98 SURVEY BY SEBAGO TECHNICS RECORDED IN CORD FB 188, PG 368.
- STANDARD BOUNDARY AND TOPOGRAPHIC SURVEY OF B.P.O.E. PARCEL MADE FOR UNUM LIFE INSURANCE CO. DATED APRIL 1995 SURVEY BY OWEN HASKELL, INC.
- PLAN OF PROPERTY MADE FOR PORTLAND WATER DISTRICT DATED 12-22-1980 BY H.L. & E.C. JORDAN.
- DEPARTMENT OF TRANSPORTATION RIGHT OF WAY MAP DATED APRIL 1993 D.O.T. FILE NO. 3-403.
- CITY OF PORTLAND MAINE PUBLIC WORKS GARRISON & CONGRESS STREET SEWER DATED 04-29-84.
- PLAN & PROFILE UNUM HO-3 OFFSITE TRAFFIC IMPROVEMENT DATED 4-24-98 PREPARED BY SEBAGO TECHNICS.

SURVEY NOTES

- ELEVATIONS REFER TO NGVD 29 VERTICAL DATUM.

LEGEND

EXISTING	PROPOSED
PROPERTY LINE	CONDOMINIUM UTILITY EASEMENT
BUILDING SETBACK	EDGE OF PAVEMENT CURB
15' STREAM SETBACK	TRAIL BY OTHERS
ADJUTERS PROPERTY EASEMENT	BUILDING ENTRY/EGRESS
EDGE OF PAVEMENT CURB	ANGLE POINT TO BE SET W/ IRON ROD
CONTOURS	HANDICAP PARKING
BUILDING ENTRY/EGRESS	'NO PARKING' AREA
THREAD OF STREAM	BIKE RACKS W/ CANOPY
WETLAND LIMIT	
IRON ROD FOUND	
IRON PIPE FOUND	
TREELINE	

SUBDIVISION CONDITIONS OF APPROVAL

IMPERVIOUS INFORMATION

EXISTING IMPERVIOUS	120,293 SQ. FT.
PROPOSED IMPERVIOUS	153,189 SQ. FT.
PROPOSED IMPERVIOUS PAVT	4,536 SQ. FT.
NET IMPERVIOUS	+ 33,496 SQ. FT.

WAIVERS

- TECHNICAL STANDARD 114 PARKING LOT AND PARKING SPACE DESIGN, NUMBER OF COMPACT CAR PARKING SPACES.
- CITY OF PORTLAND TECHNICAL MANUAL CHAPTER 12 SITE LIGHTING STANDARDS, 12.3 ILLUMINATION LEVELS.
- POSSIBLE ADDITION/CHANGES TO THE CONGRESS STREET MONUMENT/PYLON SIGN.

GENERAL NOTES

- OWNER: PORTLAND LODGE #188 BENEVOLENT AND PROTECTIVE ORDER OF ELKS OF UNITED STATES OF AMERICA, 1945 CONGRESS STREET, PORTLAND MAINE. DEED RECORDED IN CUMBERLAND COUNTY REGISTRY OF DEEDS BK 36151, PG. 31, DATE 4/28/1983.
- DEVELOPER: NORTHLAND ENTERPRISES, LLC, 11 SOUTH STREET, PORTLAND MAINE, 04101
- ENGINEER: PINKHAM & GREER CIVIL ENGINEERS, 28 VANNAH AVENUE, PORTLAND, MAINE, 04103.
- ARCHITECT: ARCHETYPE ARCHITECTS, 48 UNION WHARF, PORTLAND, MAINE 04101.
- TOPOGRAPHIC AND BOUNDARY INFORMATION PROVIDED BY MAINE SURVEY CONSULTANTS, INC., P.O. BOX 485, HARRISON, MAINE. REFERENCE IS MADE TO "BOUNDARY PLAN & TOPOGRAPHIC SURVEY FOR PINKHAM & GREER CIVIL ENGINEERS 28 VANNAH AVE. PORTLAND, MAINE 04103 OWNER OF RECORD: PORTLAND LODGE #188 B.P.O.E. OF USA" DATED DECEMBER 2014 AND "EXISTING CONDITIONS PLAN OF B.P.O.E. LAND MADE FOR PINKHAM & GREER CIVIL ENGINEERS, 28 VANNAH AVE. PORTLAND, MAINE 04103 OWNER OF RECORD: PORTLAND LODGE #188 B.P.O.E. OF USA" DATED: MAY 2016. VERTICAL DATUM: NGVD 29. BENCHMARK: THE BENCHMARK ELEVATION FOR THIS PROJECT WAS DERIVED FROM A STATIC GPS OBSERVATION MADE ON SITE USING A TOPCON GPS RECEIVER. THE OBSERVATION TIME WAS 4 HOURS WITH AN RMSE OF (0.02FT). THE NAVD 83 ELEVATION OBTAINED FROM THE OBSERVATION WAS THEN CONVERTED TO THE NGVD 29 DATUM USING THE U.S. ARMY CORPS OF ENGINEERS CONVERSION PROGRAM CORPSCON 6.01.
- UNDERLYING SOILS MAPPING TAKEN FROM SOIL CONSERVATION STUDY OF CUMBERLAND COUNTY.
- ZONE: OP, OFFICE PARK, PROPOSED USE: PROFESSIONAL OFFICES
- TAX MAP REFERENCE: MAP 216 / BLOCK A / LOT 6 AND MAP 211 / BLOCK A / LOT 1.
- TOTAL PARCEL = 7.17 acres
- BUILDINGS TO BE SERVICED BY PUBLIC WATER, SEWER, AND GAS. THESE SERVICES, INCLUDING HYDRANTS, ARE AS SHOWN ON SHEET C13, GRADING AND UTILITIES PLAN.
- POWER, TELEPHONE AND CABLE SERVICES ARE TO BE UNDERGROUND. THESE SERVICES ARE SHOWN ON SHEET C13, GRADING AND UTILITIES PLAN.
- CALL DIG-SAFE PRIOR TO COMMENCING WORK, 1-800-DIG-SAFE.
- ALL WORK WITHIN THE PUBLIC RIGHT OF WAY SHALL MEET CITY OF PORTLAND TECHNICAL MANUAL STANDARDS.
- THE SUBJECT PARCEL SHOWN AS 1945 CONGRESS STREET IS SUBJECT TO CITY OF PORTLAND LEVEL III SITE PLAN AND SUBDIVISION APPROVAL AS AN OFFICE PARK PLANNED UNIT DEVELOPMENT.
- DETAILS OF STREET TREES ARE INCLUDED ON THE LANDSCAPE PLAN AS PART OF THE APPROVAL FOR 1945 CONGRESS STREET SITE PLAN.
- FLOODPLAIN: THIS PROPERTY IS IN ZONE X OF THE FLOOD INSURANCE RATE MAP, COMMUNITY PANEL 230251 0212 C, EFFECTIVE DATE DECEMBER 8, 1998. IT IS NOT IN A SPECIAL FLOOD HAZARD ZONE.
- SNOW CLEARANCE REQUIREMENTS ARE AS NOTED IN CITY OF PORTLAND SUBDIVISION NOTES, SHEET C10, NOTE II.
- ALL CONSTRUCTION AND SITE ALTERATIONS SHALL BE DONE IN ACCORDANCE WITH THE "MAINE EROSION AND SEDIMENT CONTROL BMPs" PUBLISHED BY THE BUREAU OF LAND AND WATER QUALITY, MAINE DEPARTMENT OF ENVIRONMENTAL PROTECTION, LATEST EDITION, 3/2003.
- PERMITS INCLUDED IN THIS APPROVAL: DEP PERMIT BY RULE, MAINE CONSTRUCTION GENERAL PERMIT

ZONE INFORMATION

ZONE: O-P, OFFICE PARK
 PERMITTED USE: PROFESSIONAL BUILDINGS
 GRANDFATHERED USE: ASSEMBLY

SPACE STANDARDS	REQUIRED	PROVIDED
MINIMUM LOT SIZE	15 ACRES	7.17 ACRES±
MINIMUM STREET FRONTAGE	100 FEET	296 FEET
MINIMUM FRONT YARD	50 FEET	53 FEET
MINIMUM REAR YARD	50 FEET	100 & 184 FEET
MINIMUM SIDE YARD	25 FEET	90, 122 & 30 FEET
MAXIMUM BUILDING HEIGHT	55 FEET	30 FEET±

⊙ EXCEPT WHERE A SIDE YARD ABUTS A RESIDENTIAL ZONE OR USE, IN WHICH CASE IT SHALL BE 40 FEET.


CONDOMINIUM INFORMATION

UNIT	SIZE	PARKING SPACES
		STANDARD HC 2-WHEEL
UNIT 1	33,941 SF.	45 2 4
UNIT 2	47,327 SF.	82 4 4
UNIT 3	13,214 SF.	81 4 4
COMMON ELEMENT	-	31 2


PARKING INFORMATION

	REQUIRED	PROVIDED
AUTOMOBILE	103	263
BICYCLE		30
2-WHEELED MOTORIZED		12
FUTURE		6

TYPE OF SPACE	SIZE	QUANTITY
STANDARD	18'x9'	128 (48.5%)
HANDICAP ACCESSIBLE	18'x8'	12 (4.5%)
COMPACT	15'x8'	123 (41%)

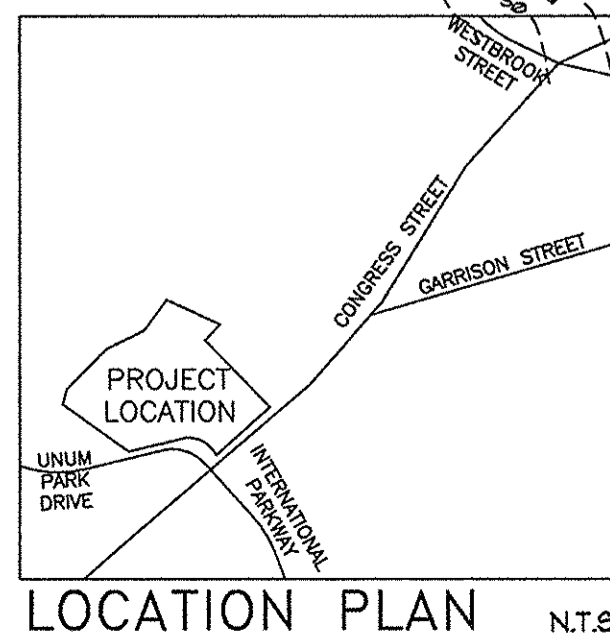

LOCATION PLAN N.T.S.

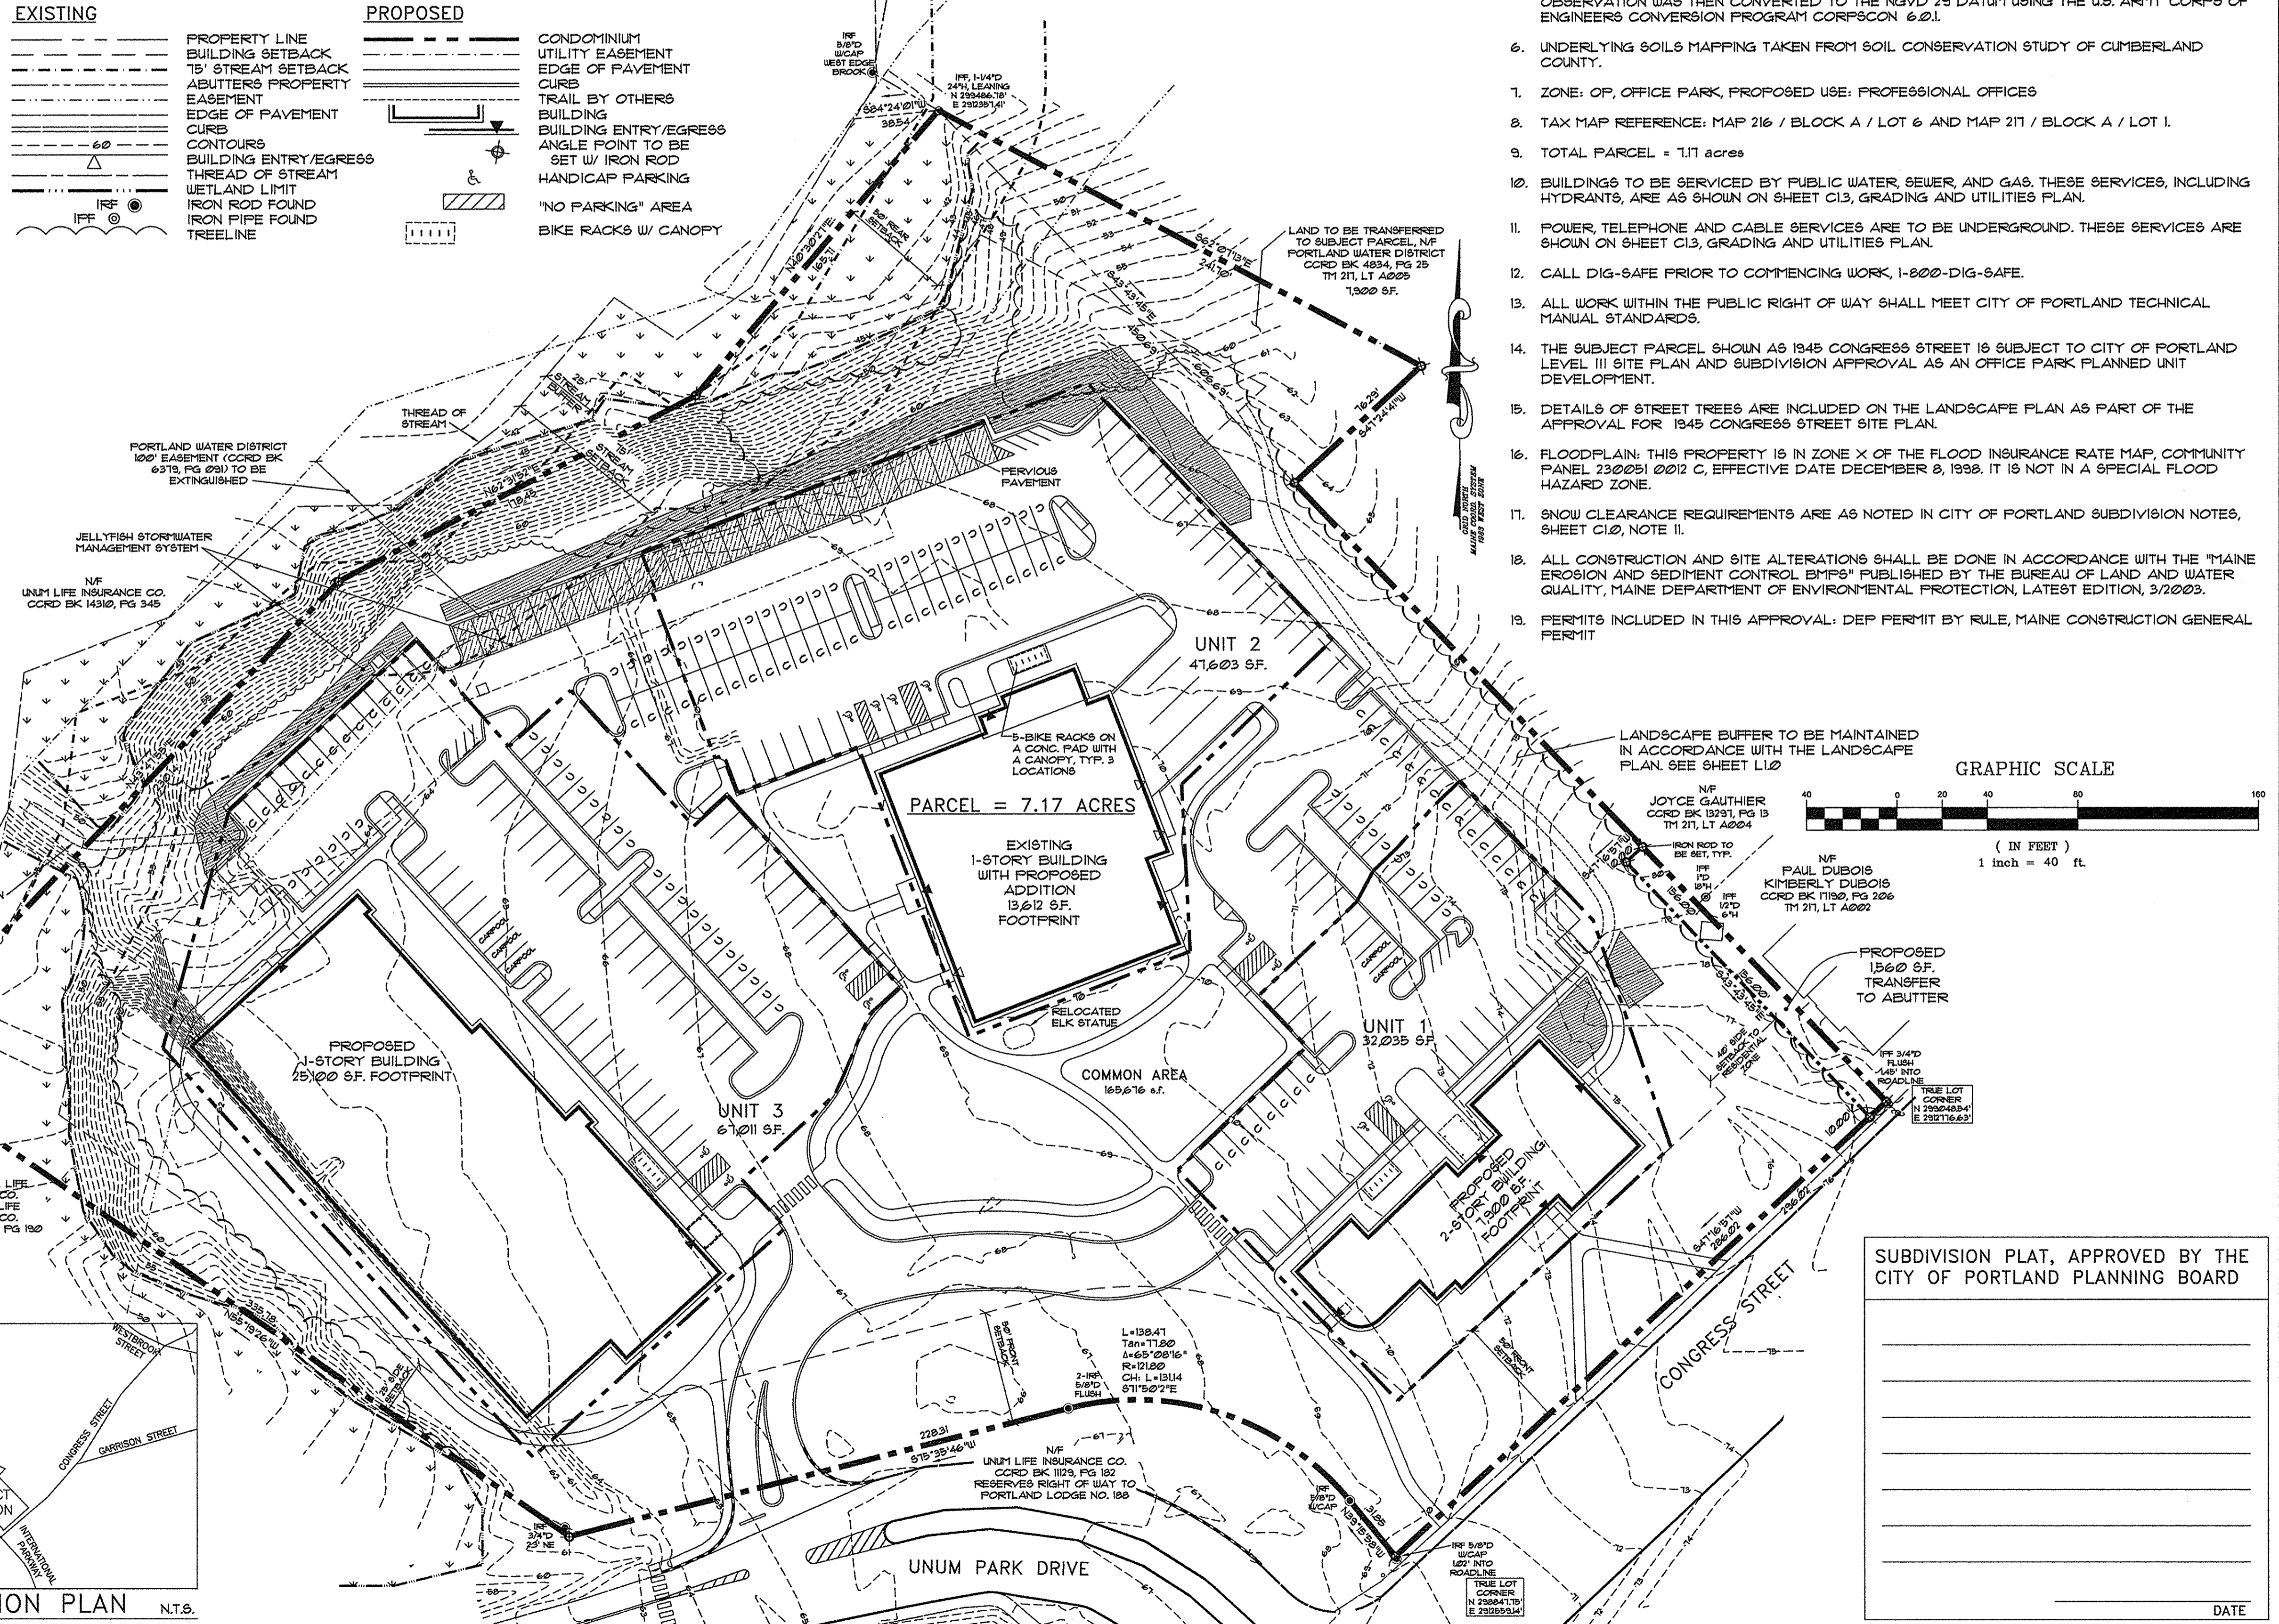

SUBDIVISION PLAT, APPROVED BY THE CITY OF PORTLAND PLANNING BOARD

DATE _____

PINKHAM & GREER CIVIL ENGINEERS
 28 VANNAH AVE. PORTLAND, ME. 04103
 TEL: 207.781.5242 FAX: 207.781.6245

STATE OF MAINE
 THOMAS GREER
 No. 4205
 LICENSED PROFESSIONAL ENGINEER
 PROJECT: 13151
 9/12/16

REV.	DATE	DESCRIPTION
6	9/12/16	REV'D PER CITY REVIEW COMMENTS
5	8/25/16	REV'D PER CITY REVIEW COMMENTS
4	7/20/16	REV'D PER CITY REVIEW COMMENTS
3	7/11/16	REV'D DRAINAGE SYSTEM, REV'D PER REVIEW COMMENTS
2	6/17/16	PRELIMINARY SITE PLAN REVIEW
1	4/21/16	ADDED TRANSFER TO ABUTTER

NORTHLAND ENTERPRISES, LLC
 17 SOUTH STREET
 PORTLAND, MAINE 04101

SCALE: AS SHOWN
 DATE: APRIL 14, 2016
 PROJECT: 13151

1945 CONGRESS STREET
 ELKS LODGE, PORTLAND, MAINE

SUBDIVISION PLAT

C1.0

MAP/LOT: 216-A-6 & 217-A-1