

Prepared For:
Northland Management
 1945 Congress Street
 Portland, Maine

Consultant:

Architect:
ARCHETYPE architects
 48 Union Wharf Portland, Maine 04101
 (207) 772-0022 ARCHETYPE@ARCHETYPEPA.COM

Project:
Elks Lodge

Portland, Maine


Revisions:

Scale: As indicated

Date: 01/26/2017

FIRST FLOOR

A1.01

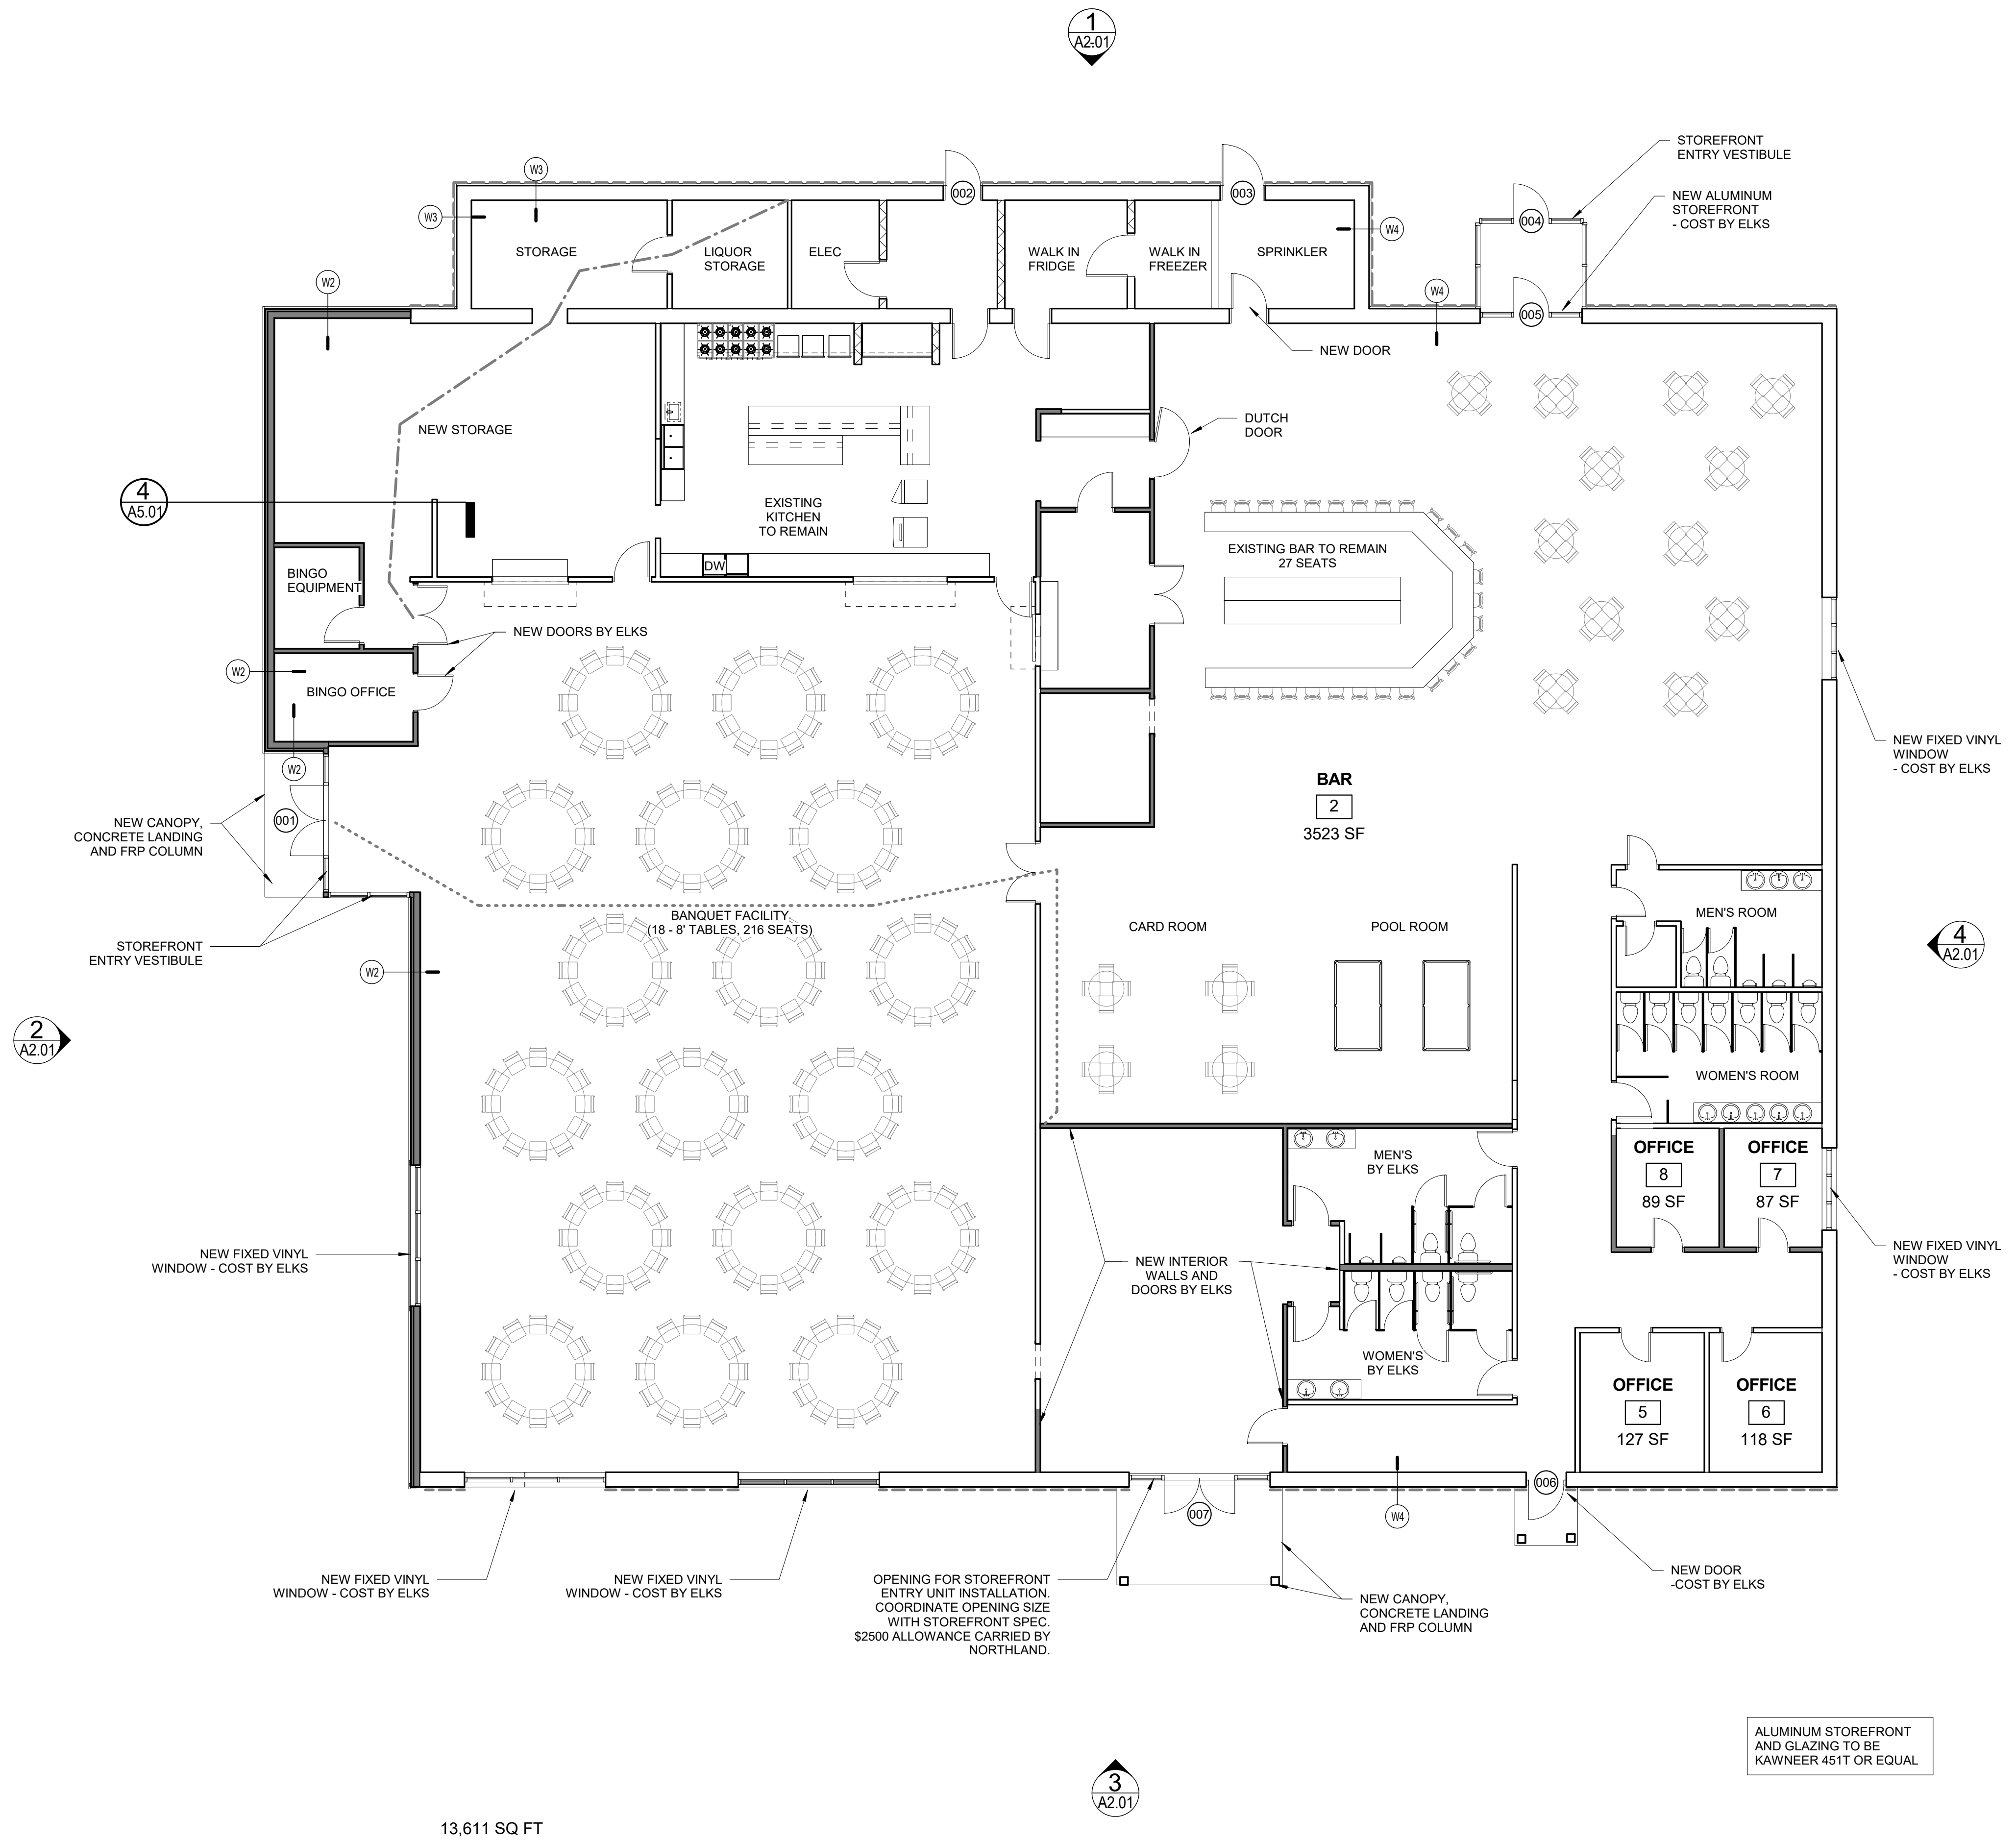

13,611 SQ FT

2 | 1ST FLOOR PLAN
 1/8" = 1'-0"

ALUMINUM STOREFRONT AND GLAZING TO BE KAWNEER 451T OR EQUAL