

Prepared For:
Northland Management
Address
City, State

Consultant:

Architect:
ARCHETYPE architects
48 Union Wharf Portland, Maine 04101
(207) 772-6022 ARCHETYPE@ARCHETYPEPA.COM


Project:
Elks Lodge
Portland, Maine

Revisions:

Date: 01/26/2017
Scale: 1/8" = 1'-0"

ROOF PLAN

A1.02

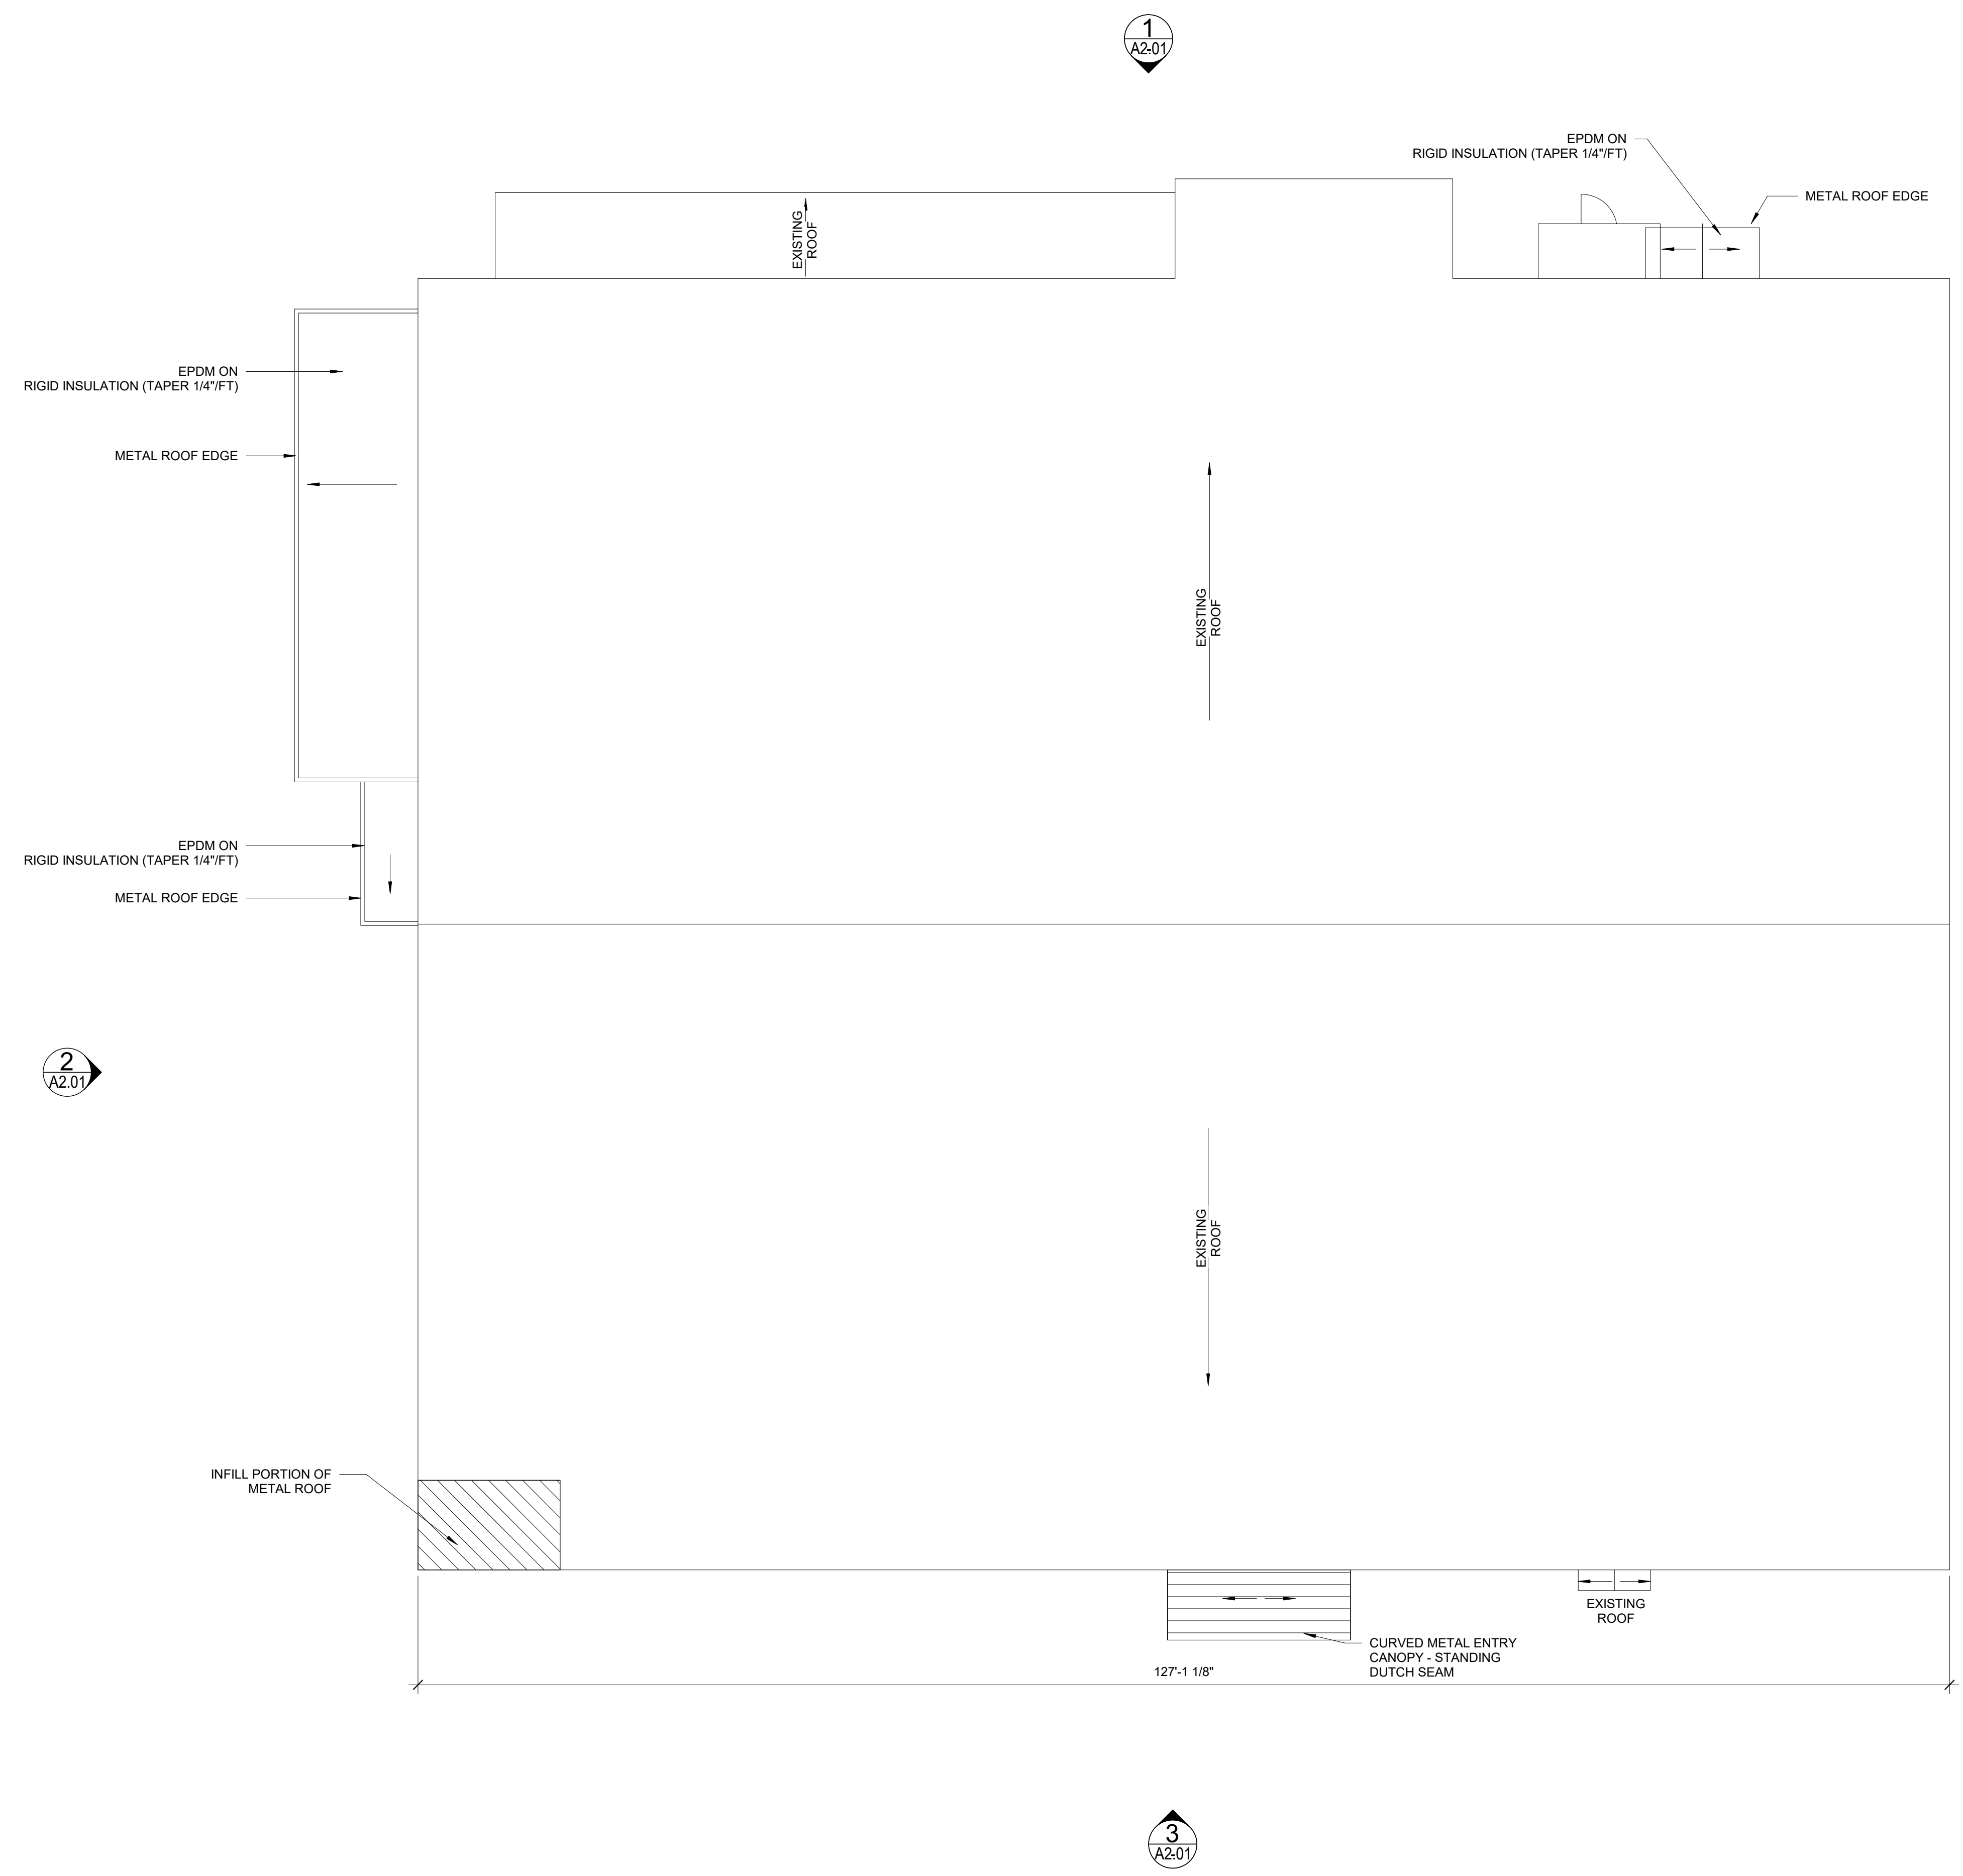

1 | ROOF
1/8" = 1'-0"

3
A2.01

127'-1 1/8"

CURVED METAL ENTRY
CANOPY - STANDING
DUTCH SEAM

EXISTING ROOF

INFILL PORTION OF
METAL ROOF

2
A2.01

EPDM ON
RIGID INSULATION (TAPER 1/4\"/>

EPDM ON
RIGID INSULATION (TAPER 1/4\"/>

EXISTING ROOF

EPDM ON
RIGID INSULATION (TAPER 1/4\"/>

METAL ROOF EDGE

1
A2.01

4
A2.01

EXISTING ROOF

EXISTING ROOF