

Prepared For:  
**Northland Management**  
 1945 Congress Street  
 Portland, Maine

Consultant:  
**ARCHETYPE architects**  
 48 Union Wharf Portland, Maine 04101  
 (207) 772-0022 ARCHETYPE@ARCHETYPEPA.COM

Project:  
**Elks Lodge**  
 Portland, Maine


Revisions:  
 3 03/03/17 PB REVISION  
 4 03/21/17 REVISION

Scale:  
 As indicated

Date:  
 01/26/2017

**FIRST FLOOR**

**A1.01**

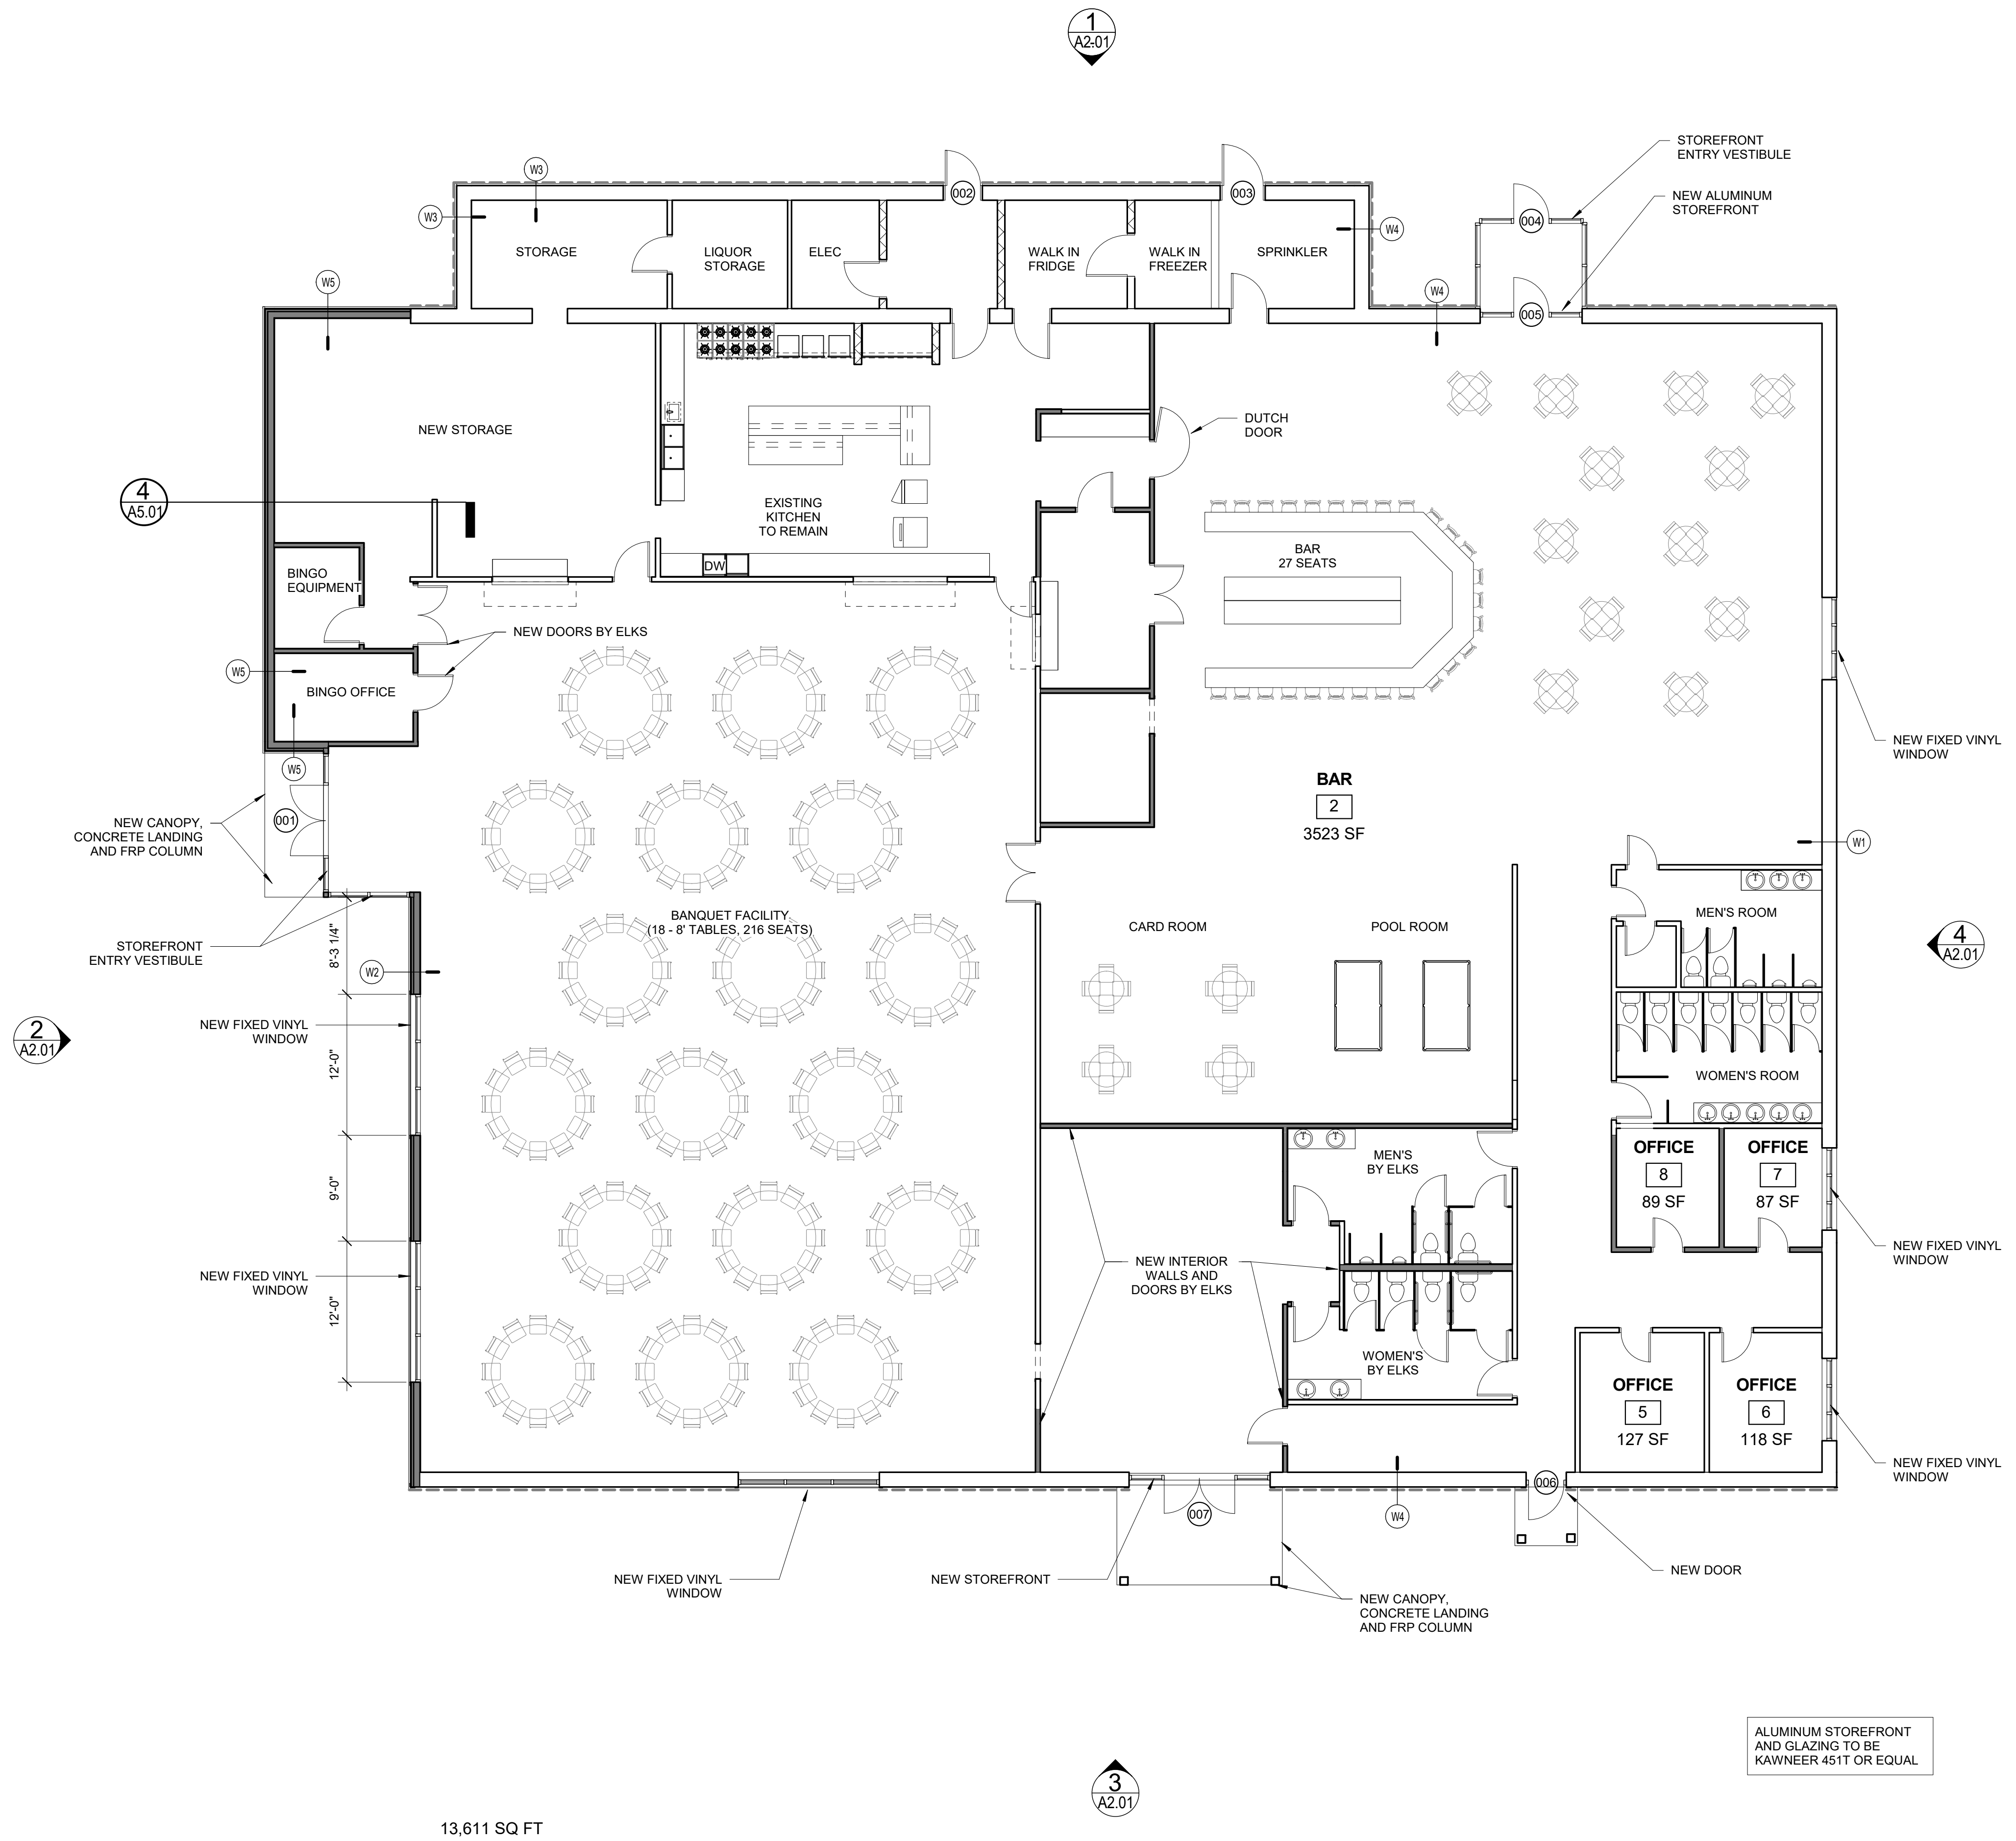

13,611 SQ FT

**2 | 1ST FLOOR PLAN**  
 1/8" = 1'-0"

ALUMINUM STOREFRONT AND GLAZING TO BE KAWNEER 451T OR EQUAL