


Prepared For:
Northland Management
Address
City, State

Consultant:
ARCHETYPE architects
48 Union Wharf Portland, Maine 04101
(207) 772-6022 ARCHETYPE@ARCHETYPEPA.COM

Project:
Elks Lodge
Portland, Maine

Date: 01/26/2017
Scale: 1/8" = 1'-0"
ROOF PLAN

A1.02

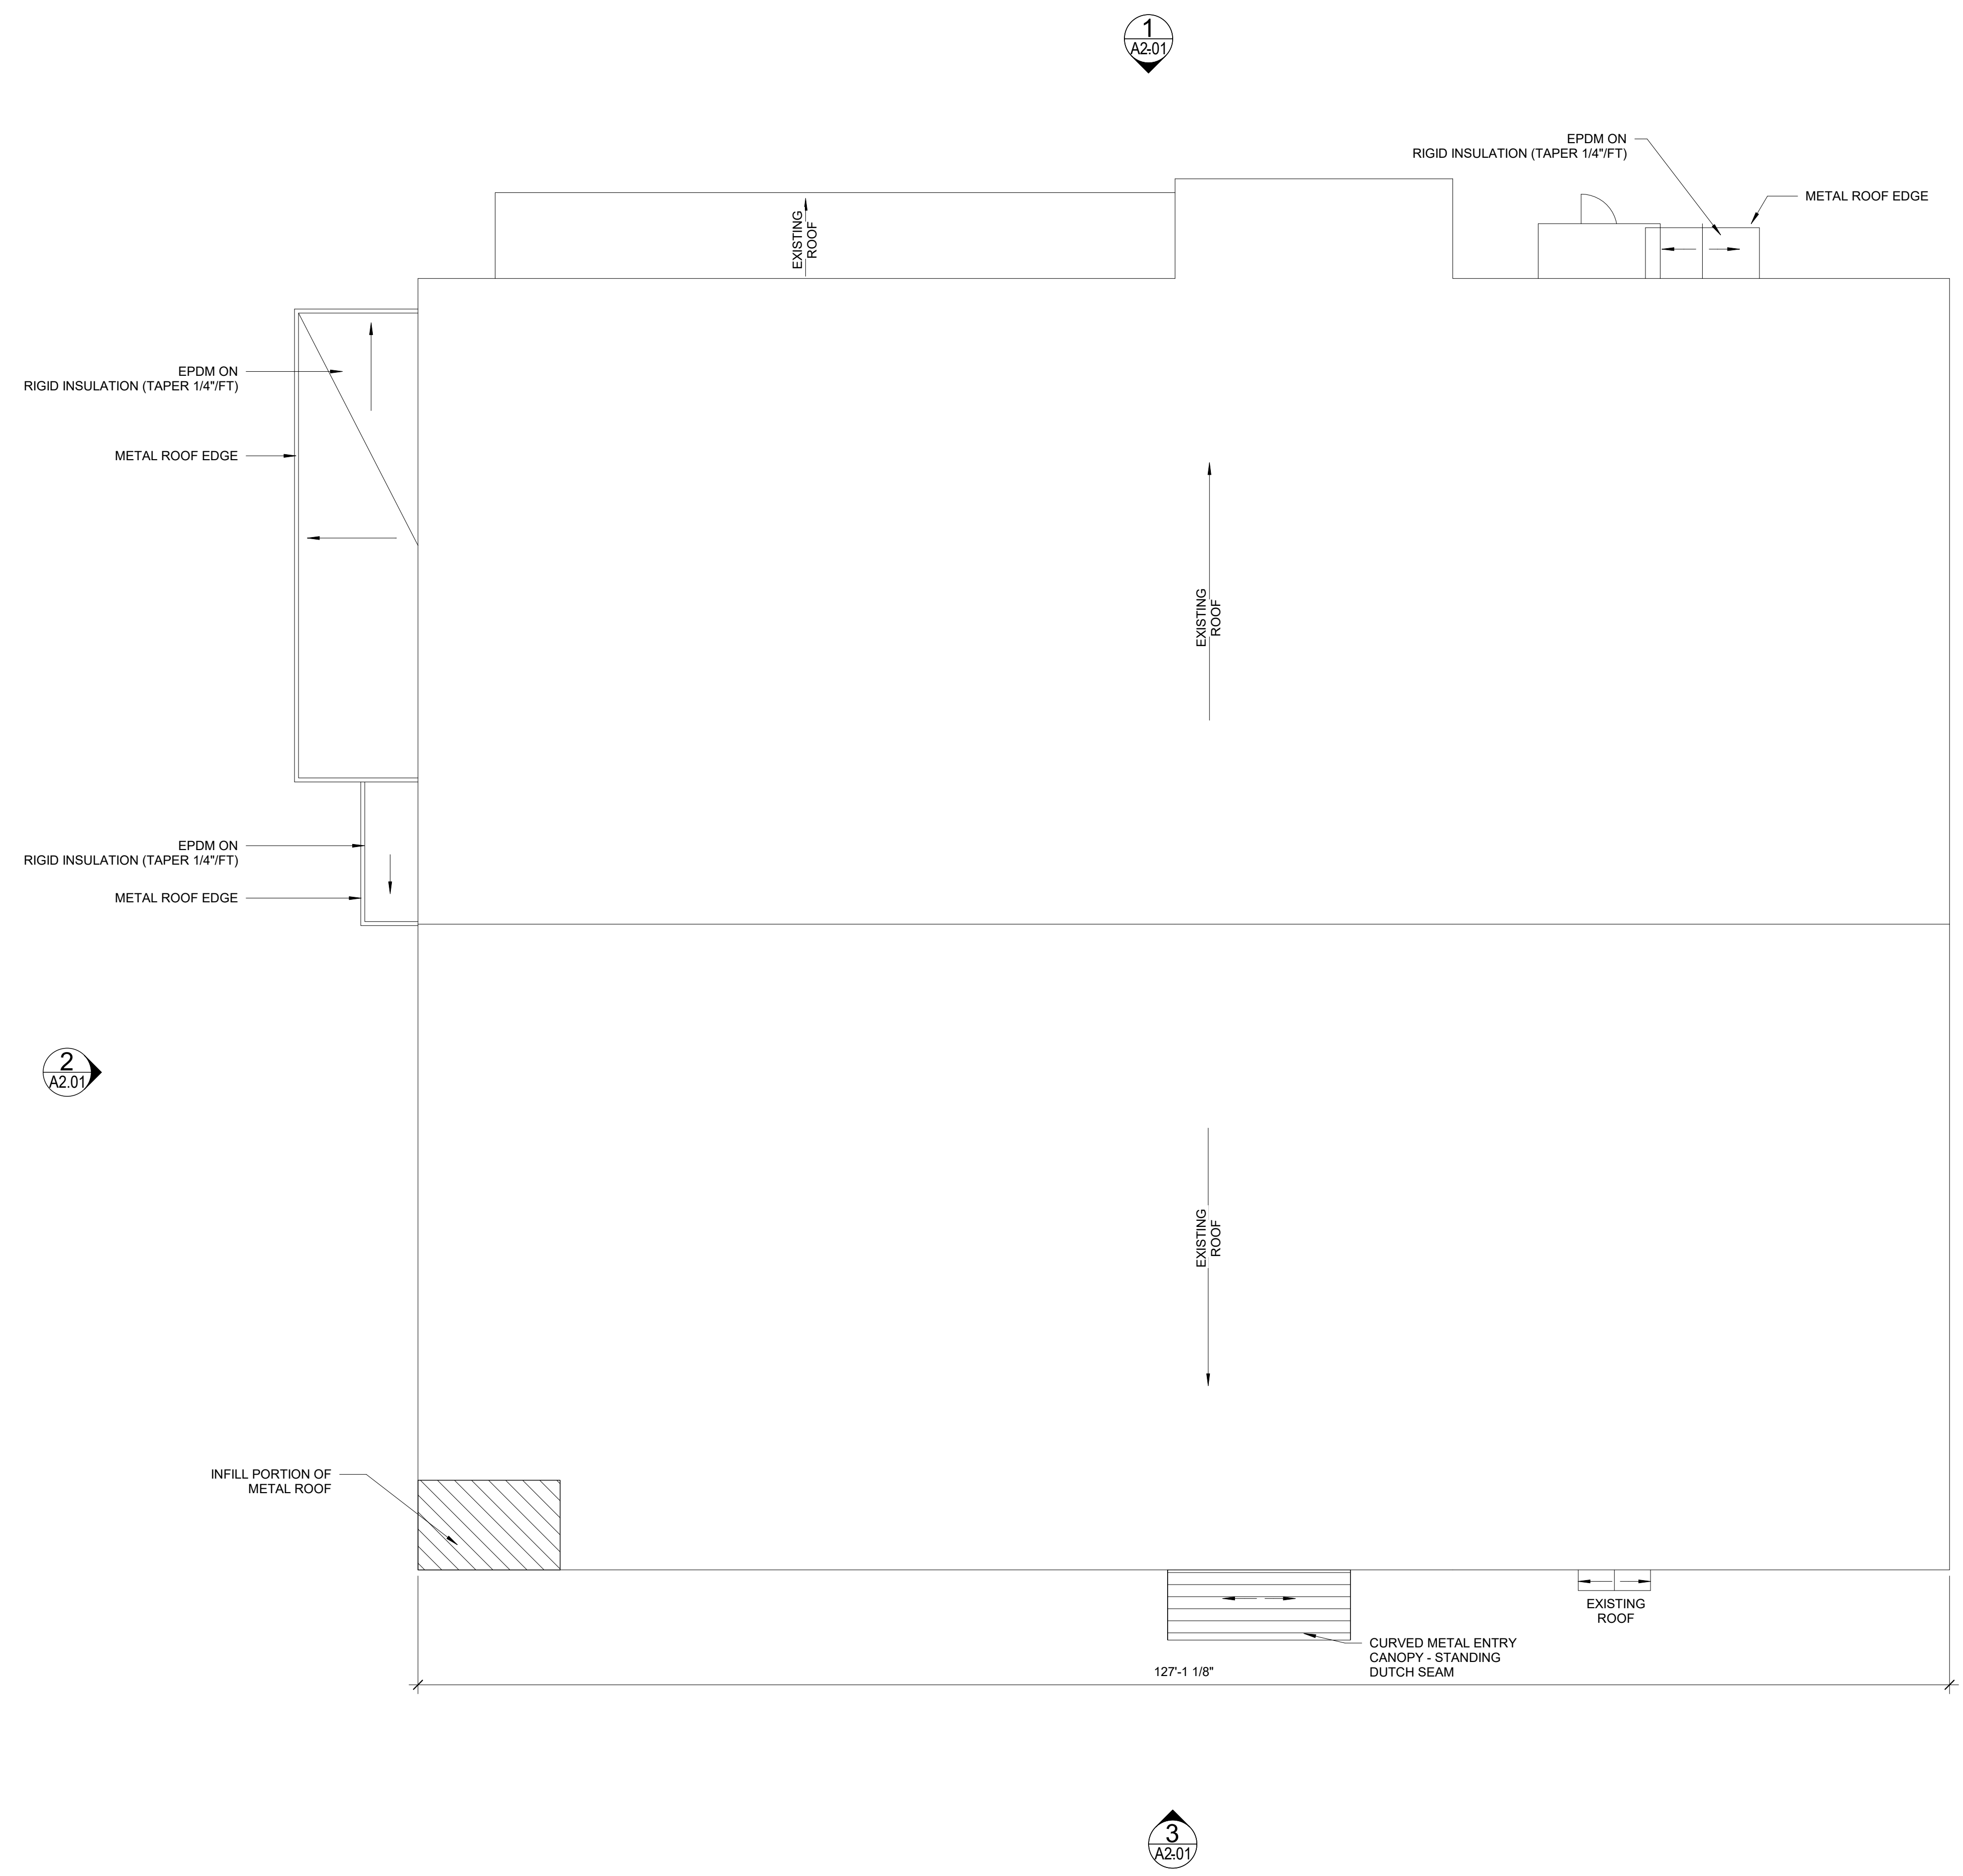

1 | ROOF
1/8" = 1'-0"