

Prepared For:
Northland Management
 1945 Congress Street
 Portland, Maine

Consultant:

Architect:
ARCHETYPE architects
 48 Union Wharf Portland, Maine 04101
 (207) 772-0022 ARCHETYPE@ARCHETYPEPA.COM

Project:

Elks Lodge
 Portland, Maine

Revisions:

4 | 03/21/17 | REVISION

Scale:


As indicated

Date:


01/26/2017

BUILDING ELEVATIONS


A2.01

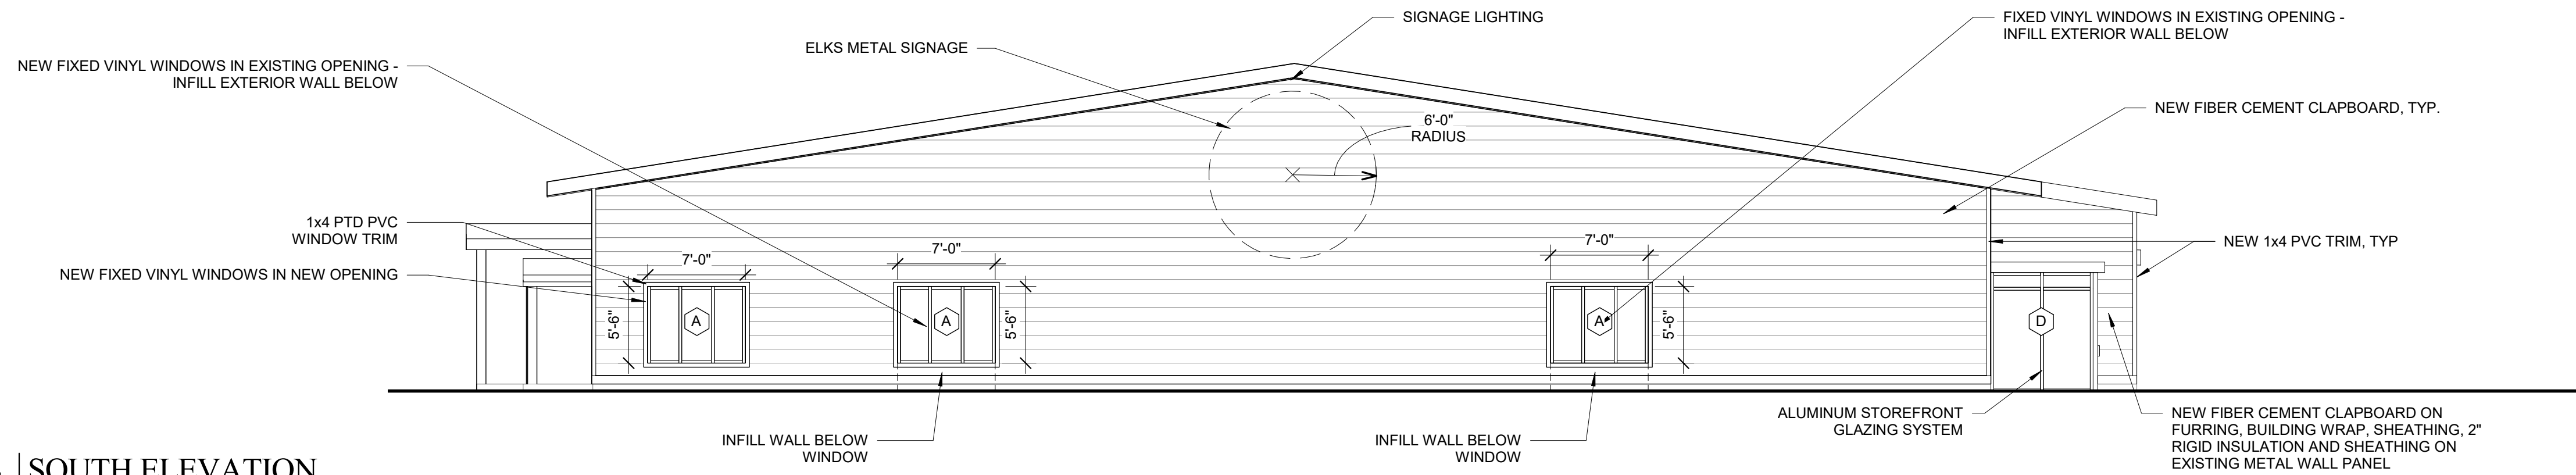


4 | SOUTH ELEVATION
 1/8" = 1'-0"

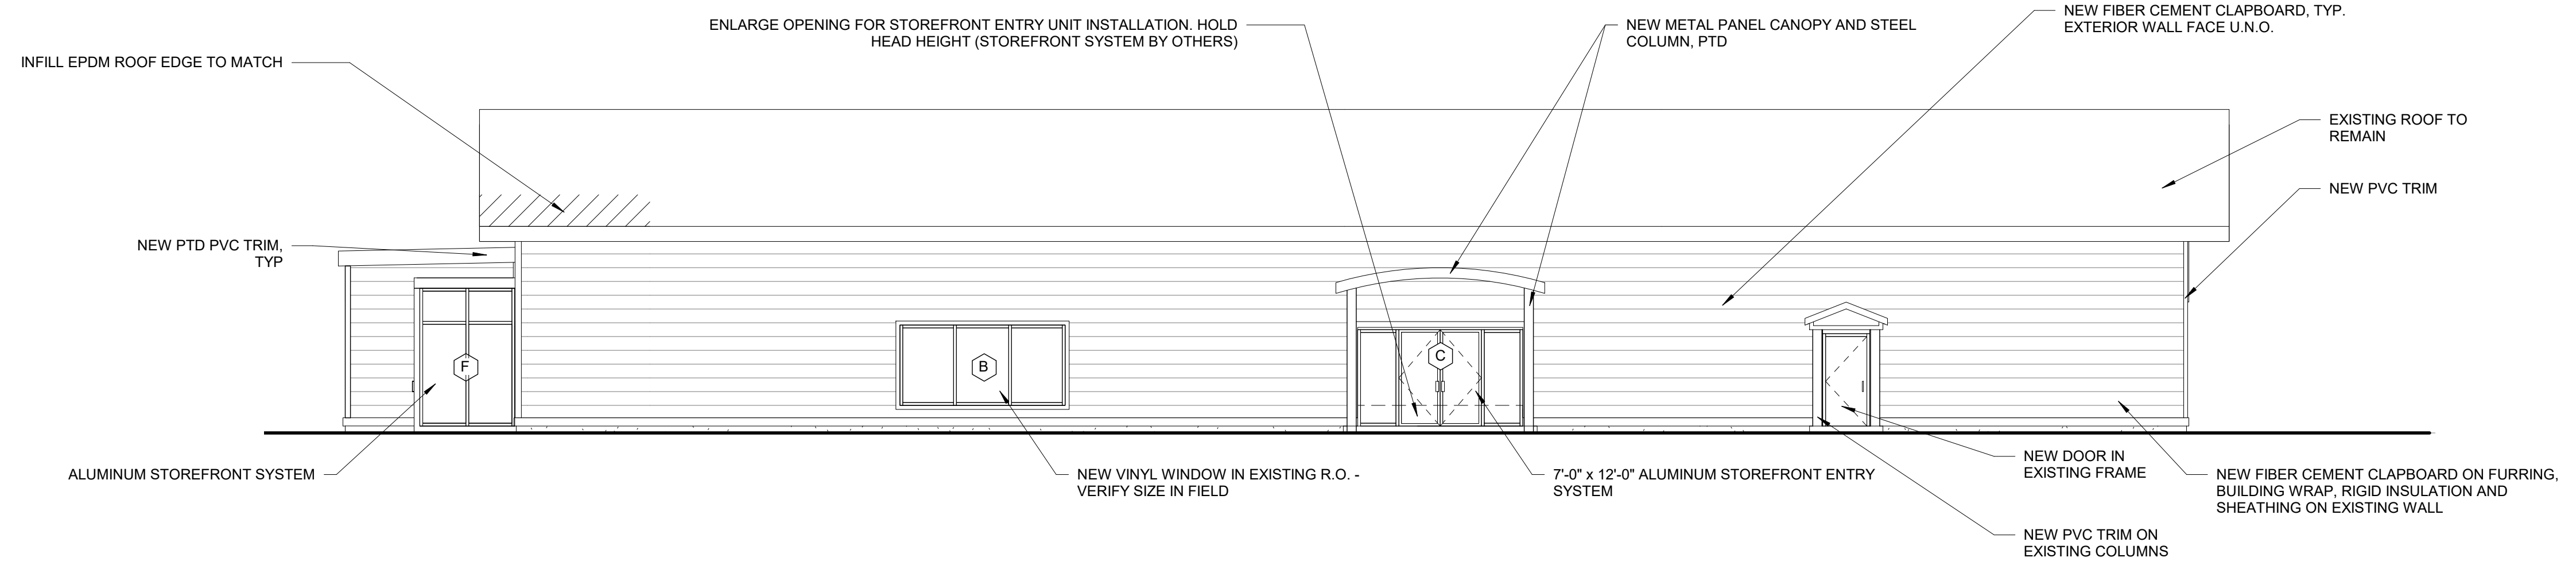

3 | WEST ELEVATION
 1/8" = 1'-0"

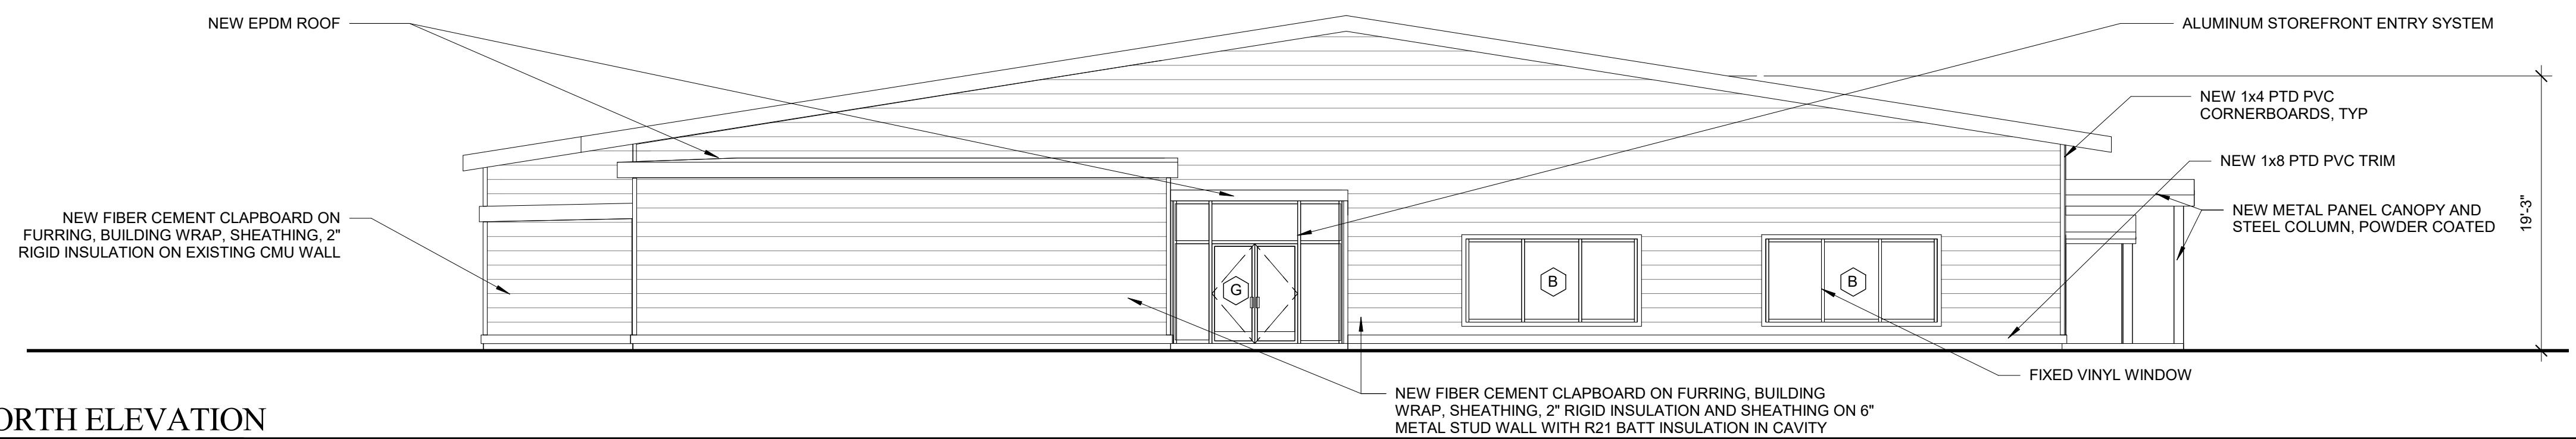

2 | NORTH ELEVATION
 1/8" = 1'-0"

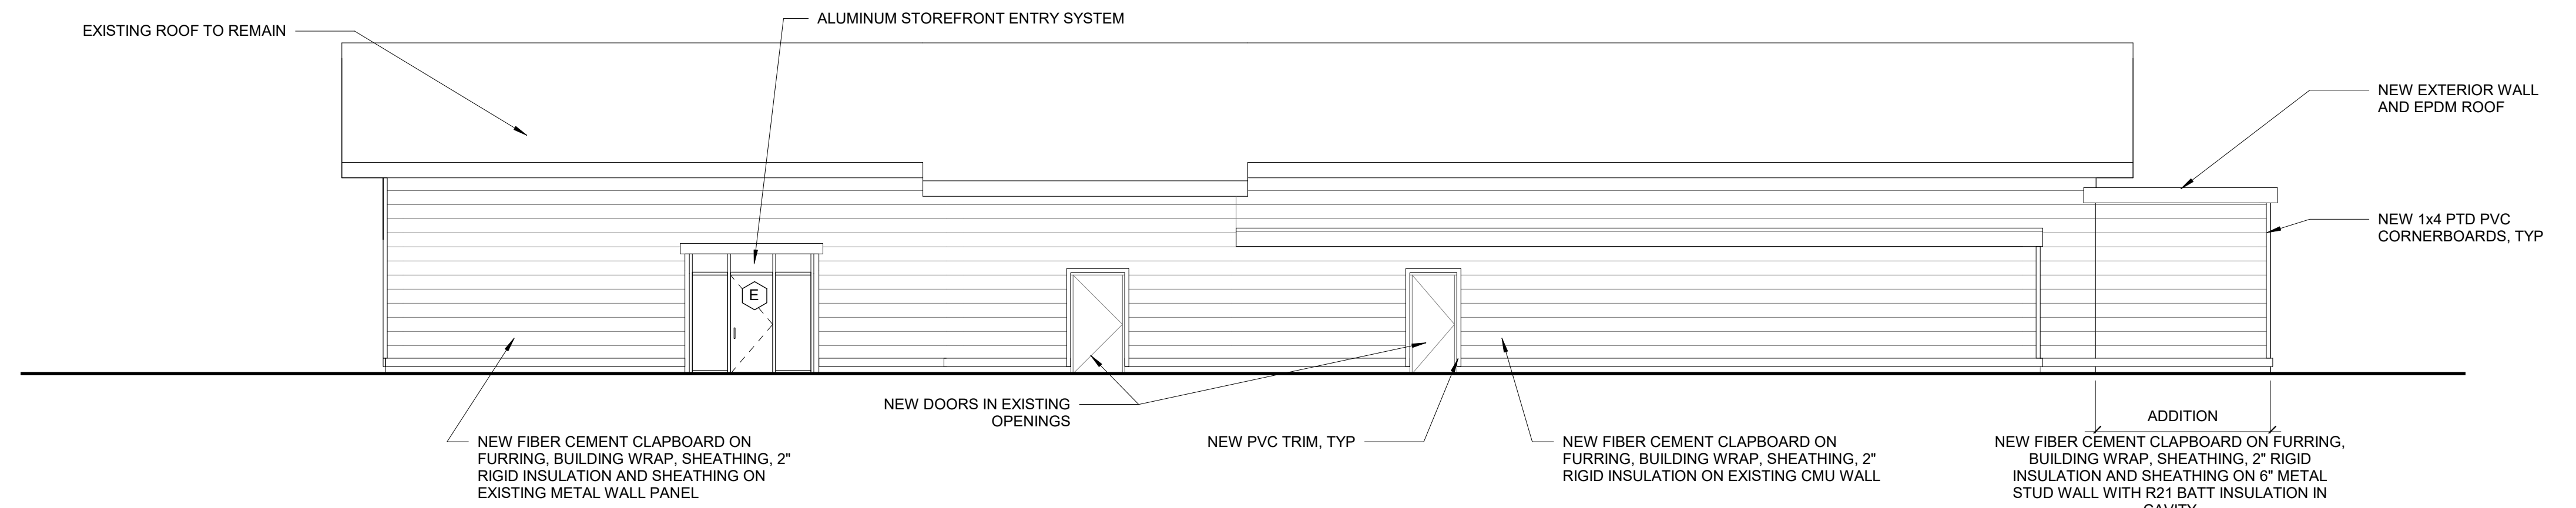

1 | EAST ELEVATION
 1/8" = 1'-0"

BUILDING HEIGHT FROM AVG GRADE 19' 10"

