

Prepared For:
Northland Management
1945 Congress Street
Portland, Maine

Consultant:

Architect:
ARCHETYPE architects
48 Union Wharf Portland, Maine 04101
(207) 772-6022 ARCHETYPE@ARCHETYPEPA.COM

Project:
Elks Lodge

Portland, Maine


Revisions:
4 | 03/21/17 | REVISION

Scale:
As indicated


Date:
01/26/2017

BUILDING ELEVATIONS


A2.01

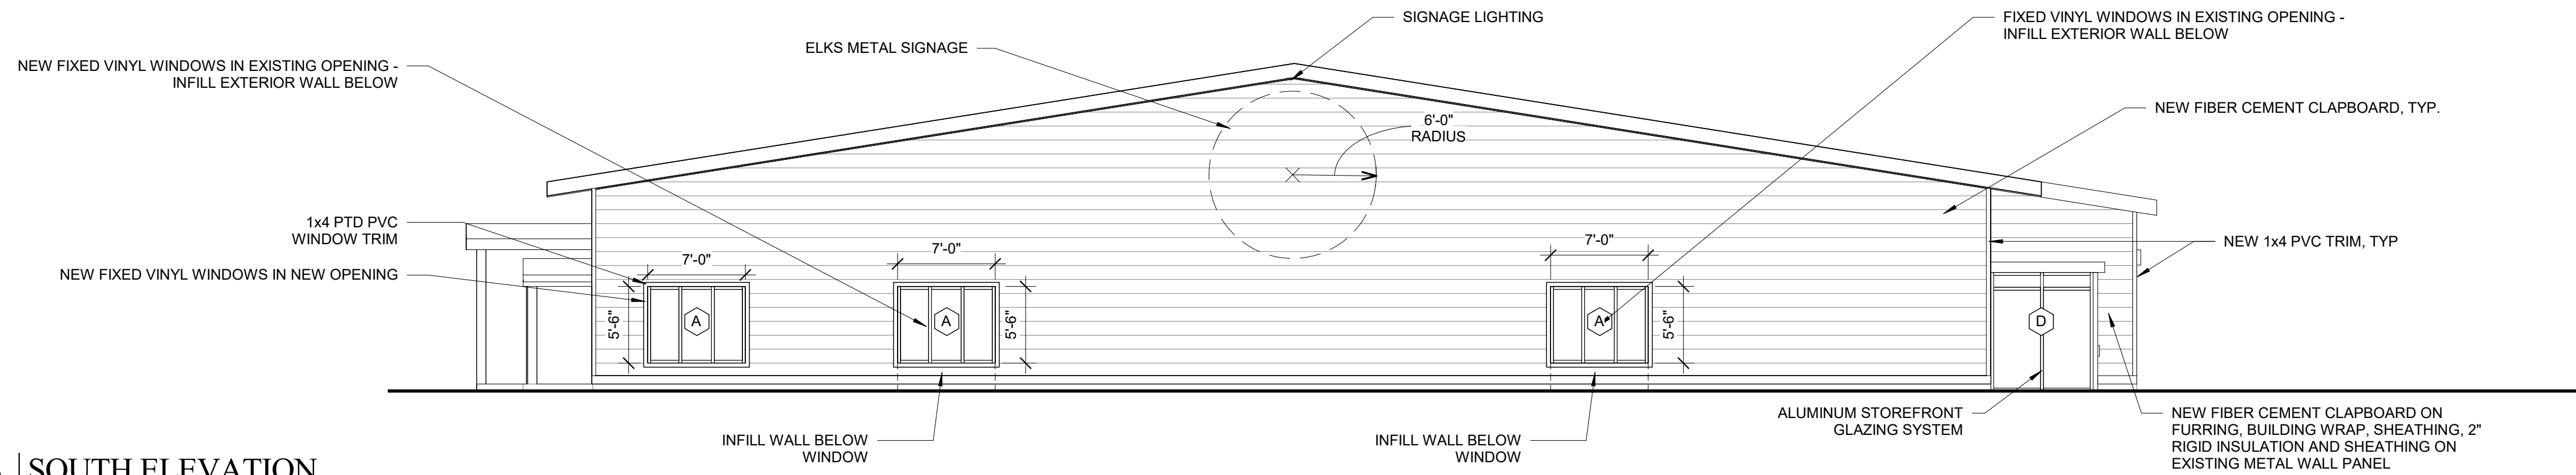


4 | SOUTH ELEVATION
1/8" = 1'-0"

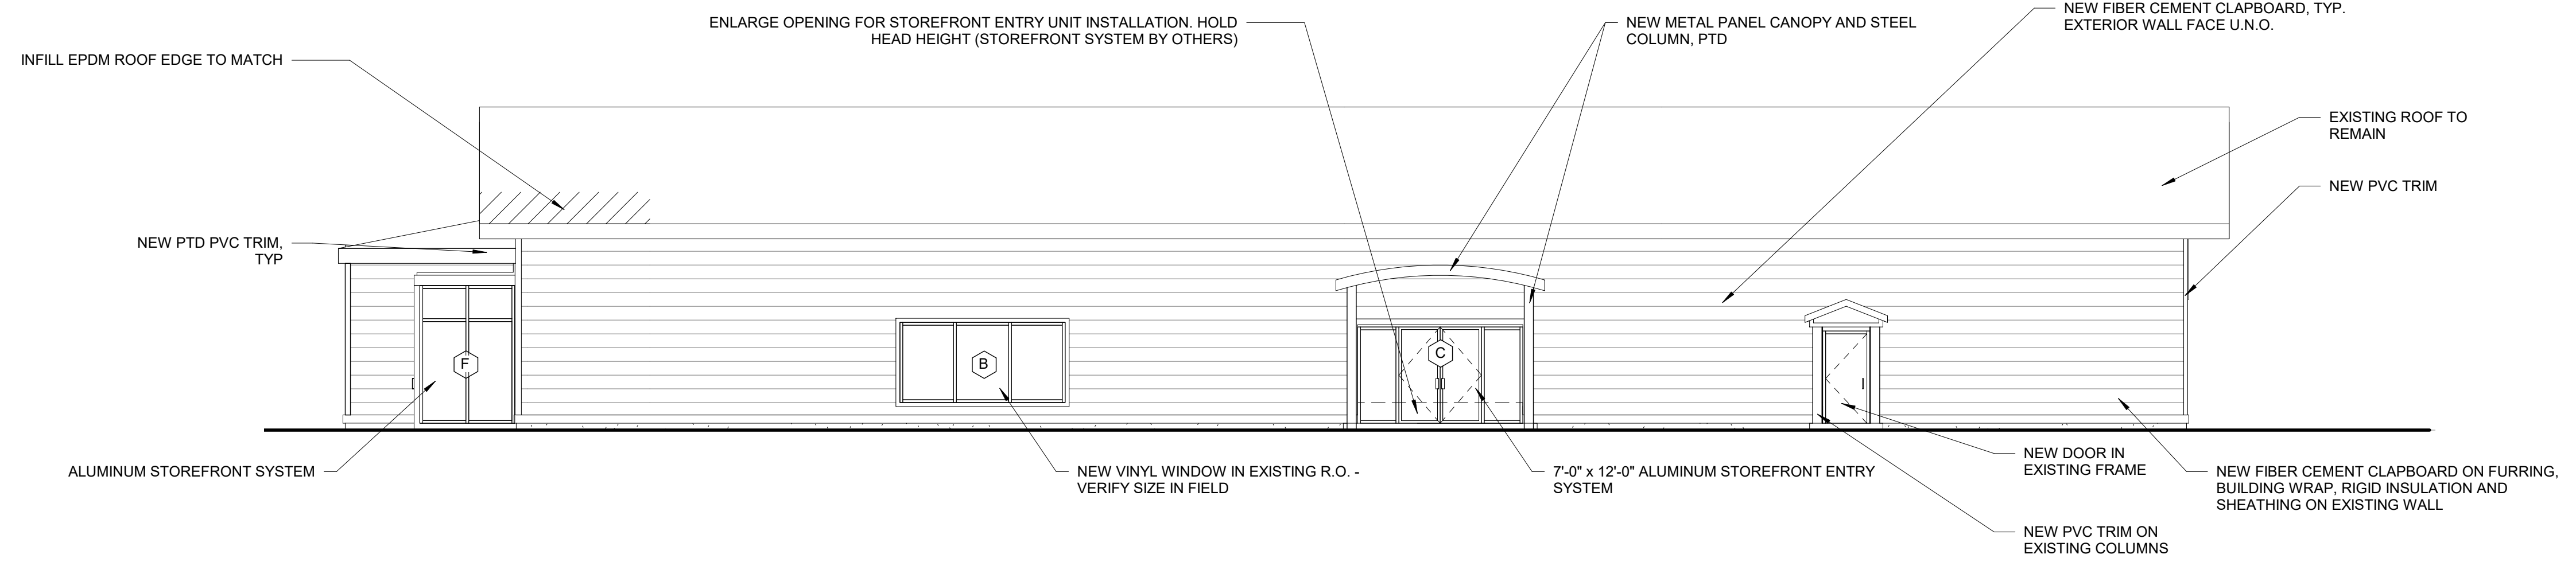

3 | WEST ELEVATION
1/8" = 1'-0"

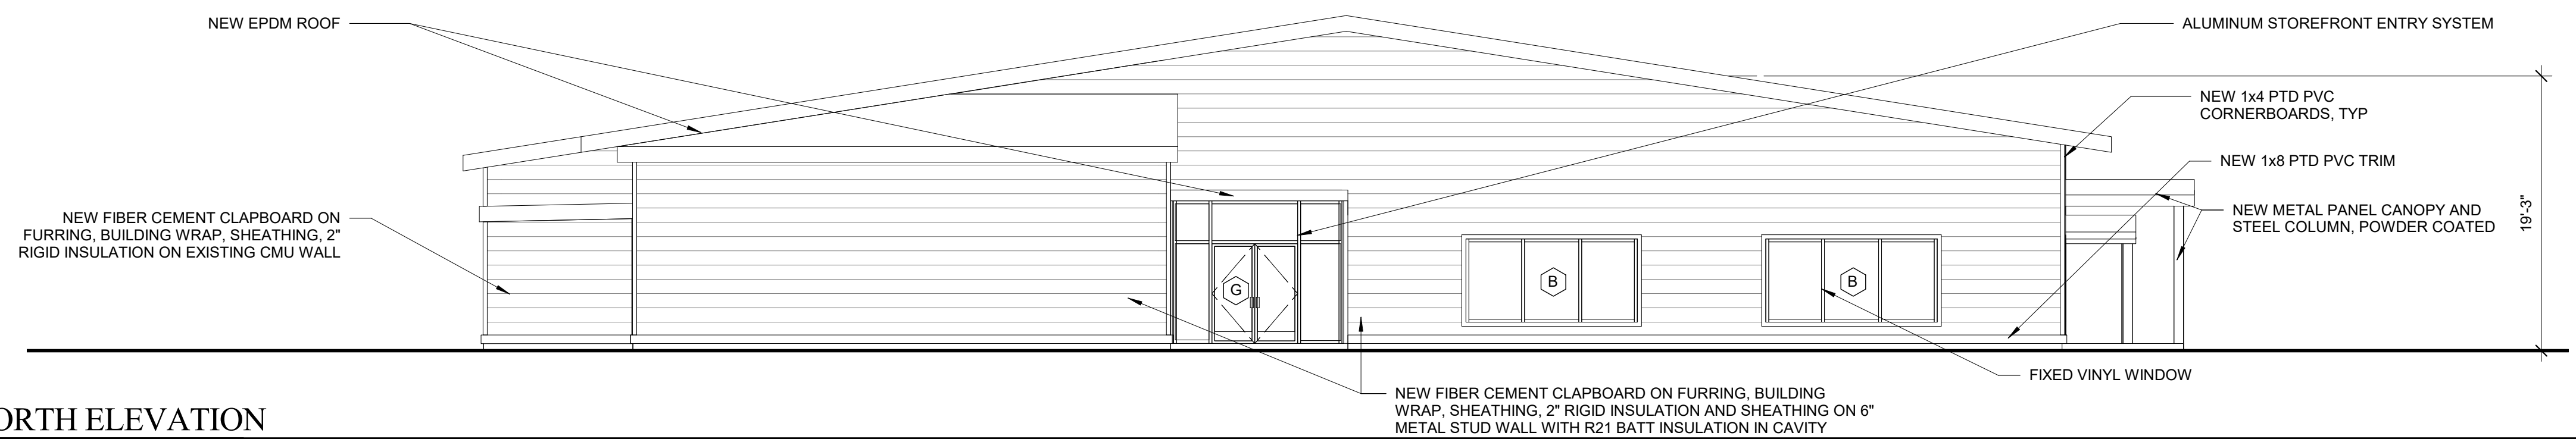

2 | NORTH ELEVATION
1/8" = 1'-0"

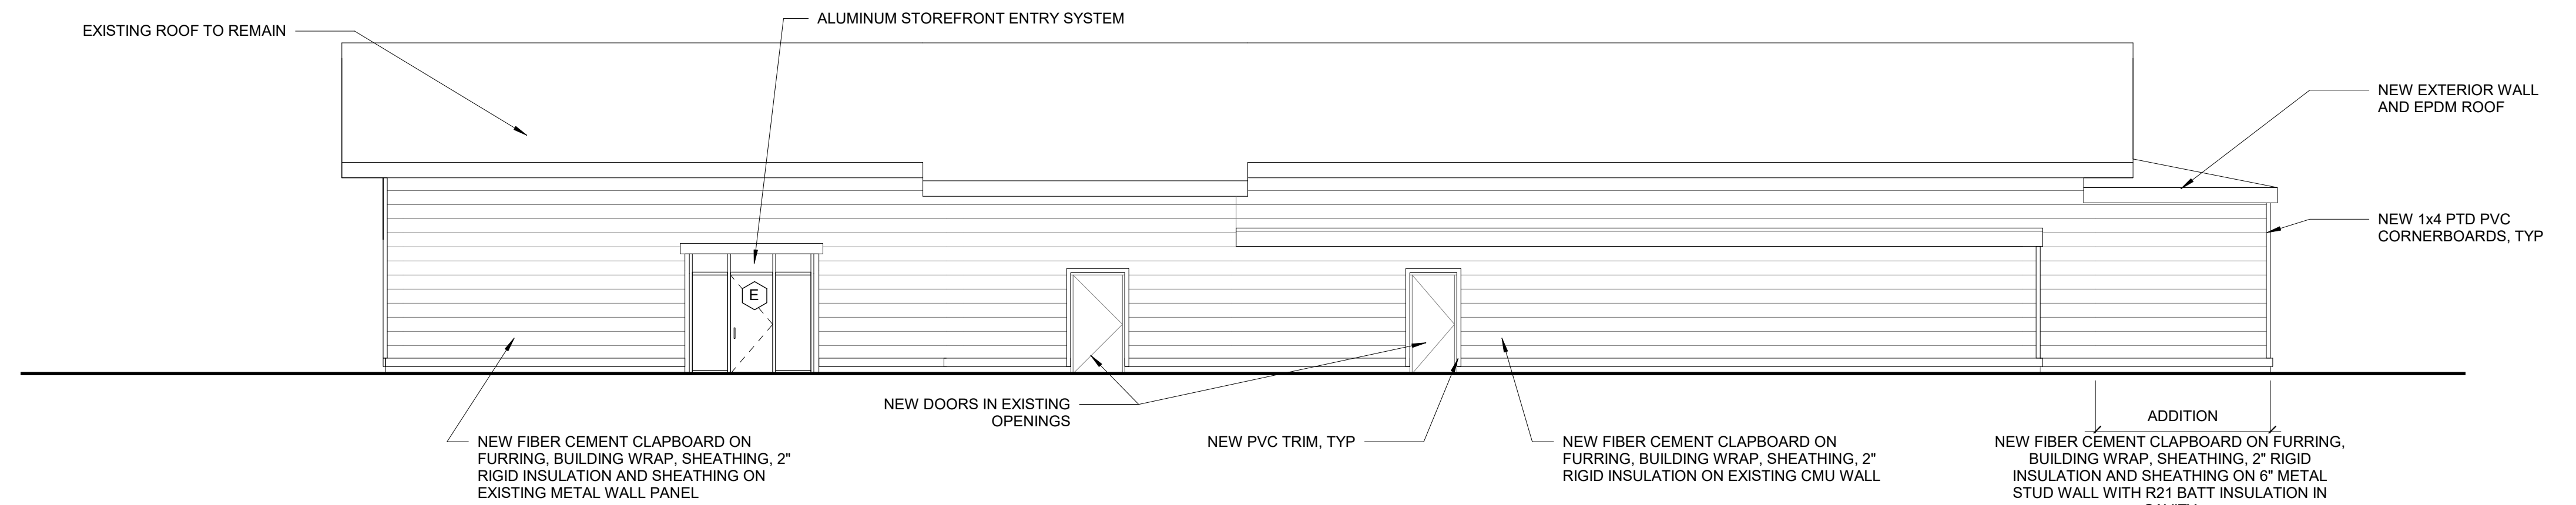

1 | EAST ELEVATION
1/8" = 1'-0"

BUILDING HEIGHT FROM AVG GRADE 19' 10"

