

Prepared For:
Northland Management
 1945 Congress Street
 Portland, Maine


Consultant:
ARCHETYPE architects
 48 Union Wharf Portland, Maine 04101
 (207) 772-6022 ARCHETYPE@ARCHETYPEPA.COM

Project:
Elks Lodge
 Portland, Maine

Revisions:
 3 03/03/17 PB REVISION
 4 03/21/17 REVISION

Date: 01/26/2017
 Scale: As indicated
FIRST FLOOR

A1.01

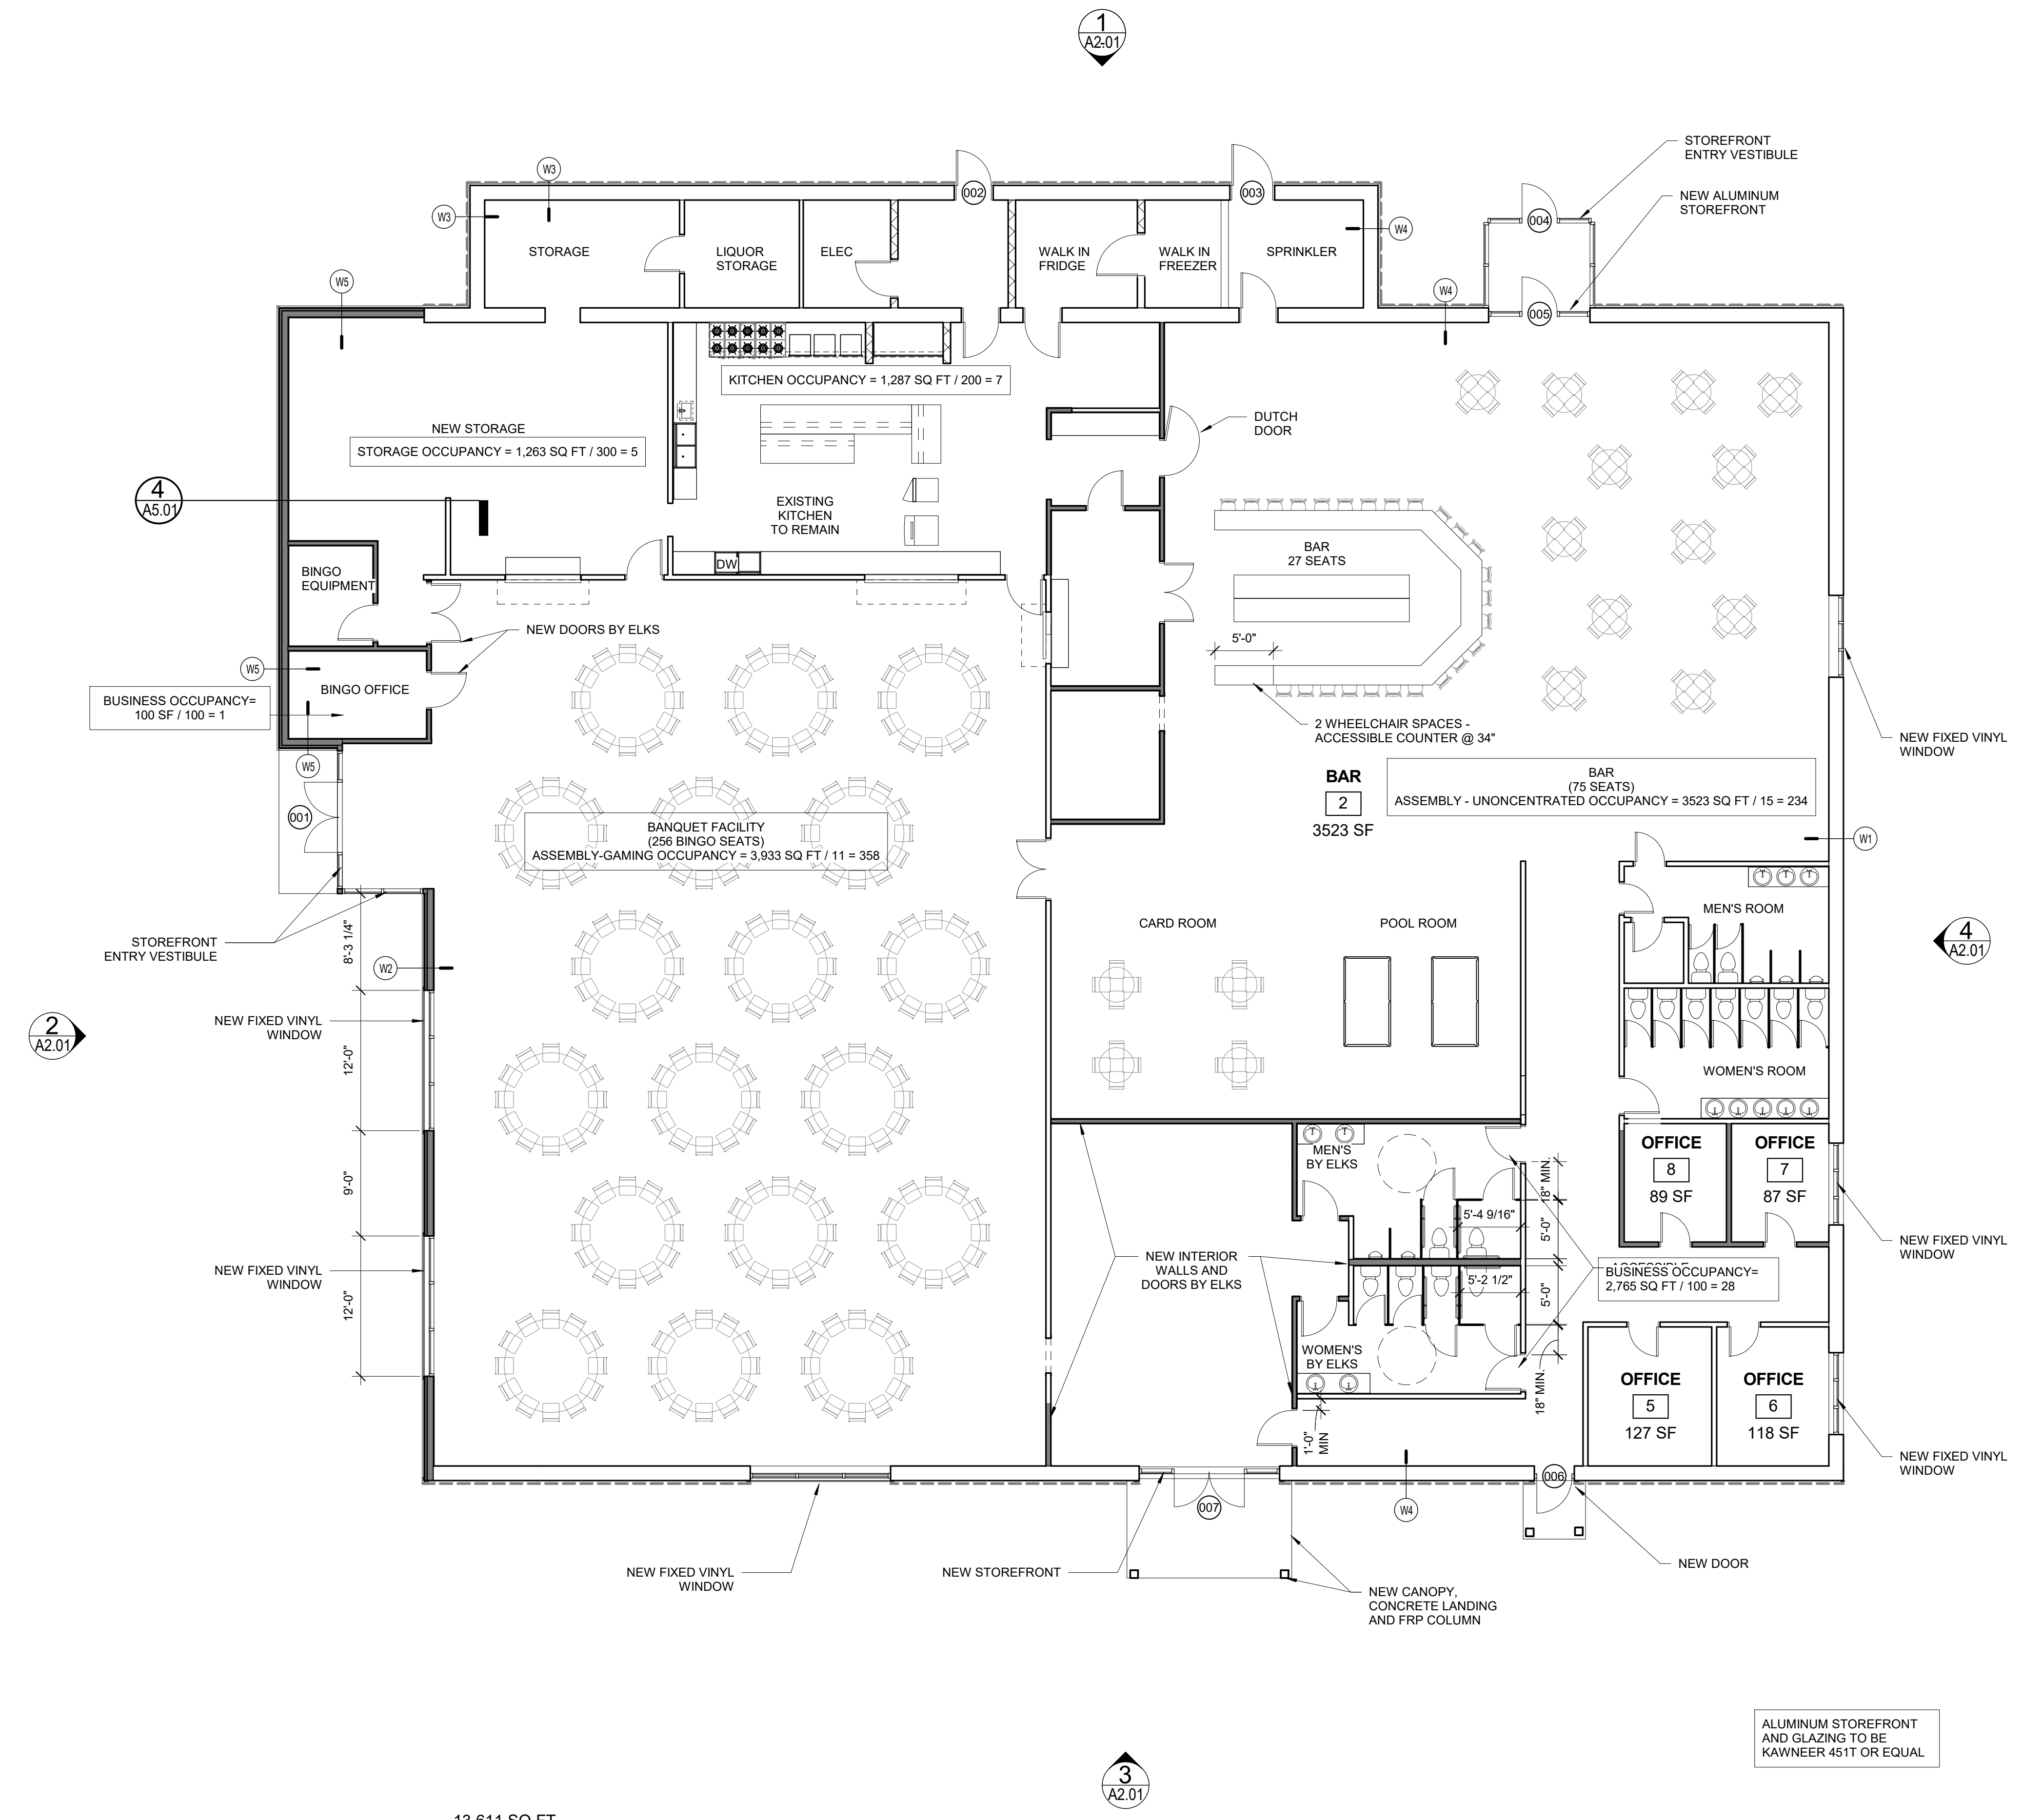

2 | 1ST FLOOR PLAN
 1/8" = 1'-0"